




1 NORTH ELEVATION - COMPOSITE
 SCALE: 1" = 420"

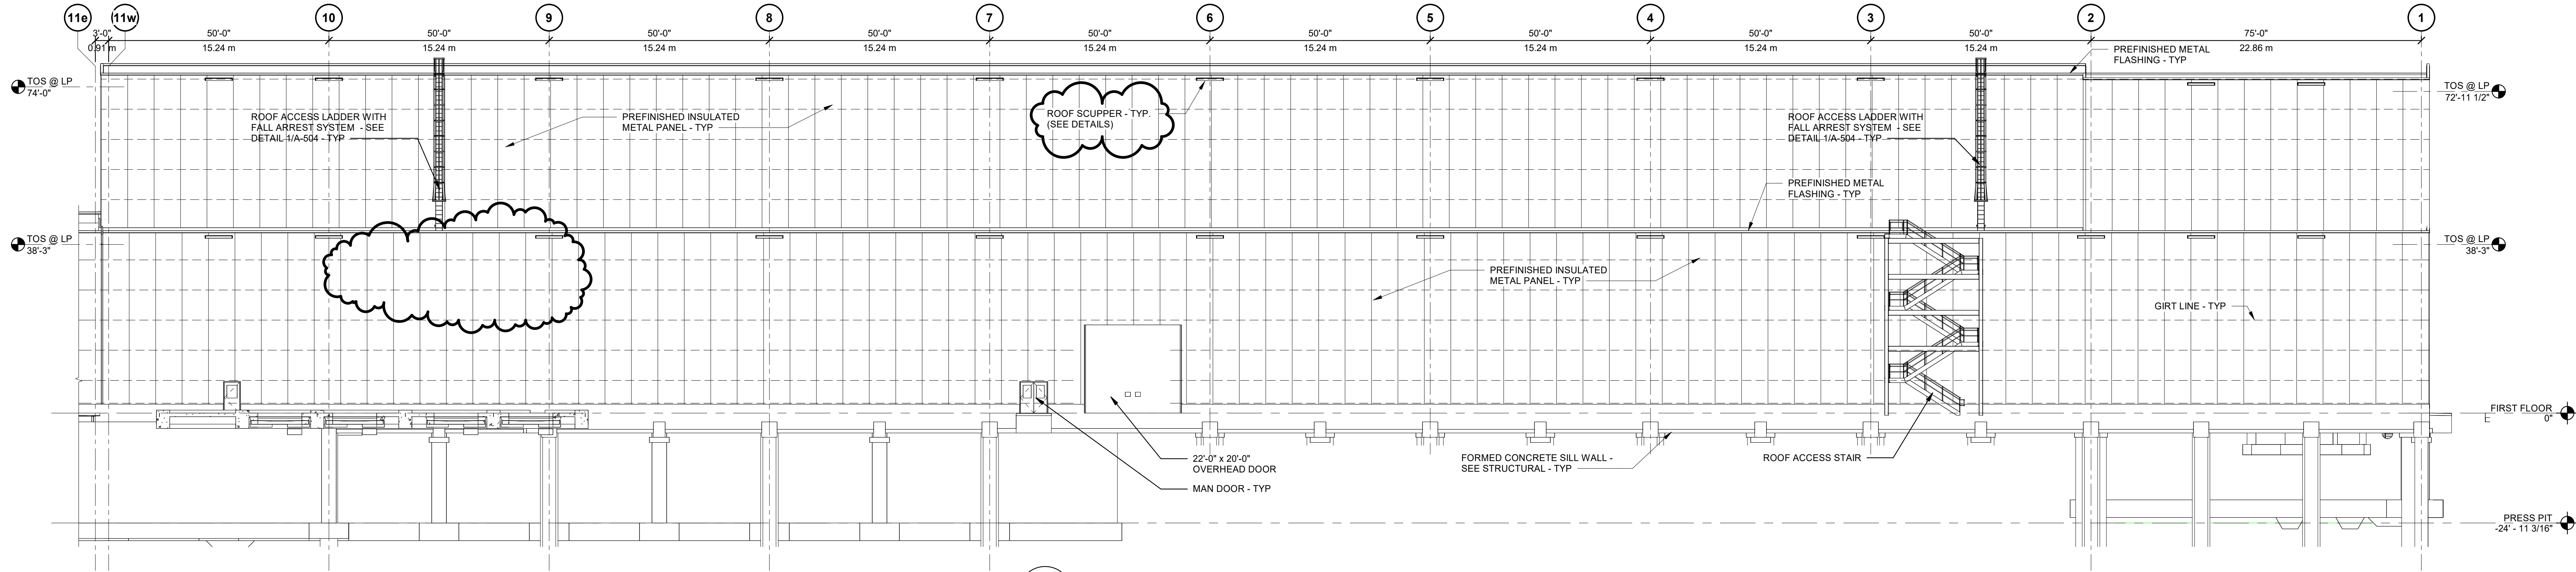

2 NORTH ELEVATION - AREA 1
 SCALE: 1/16" = 1'-0"

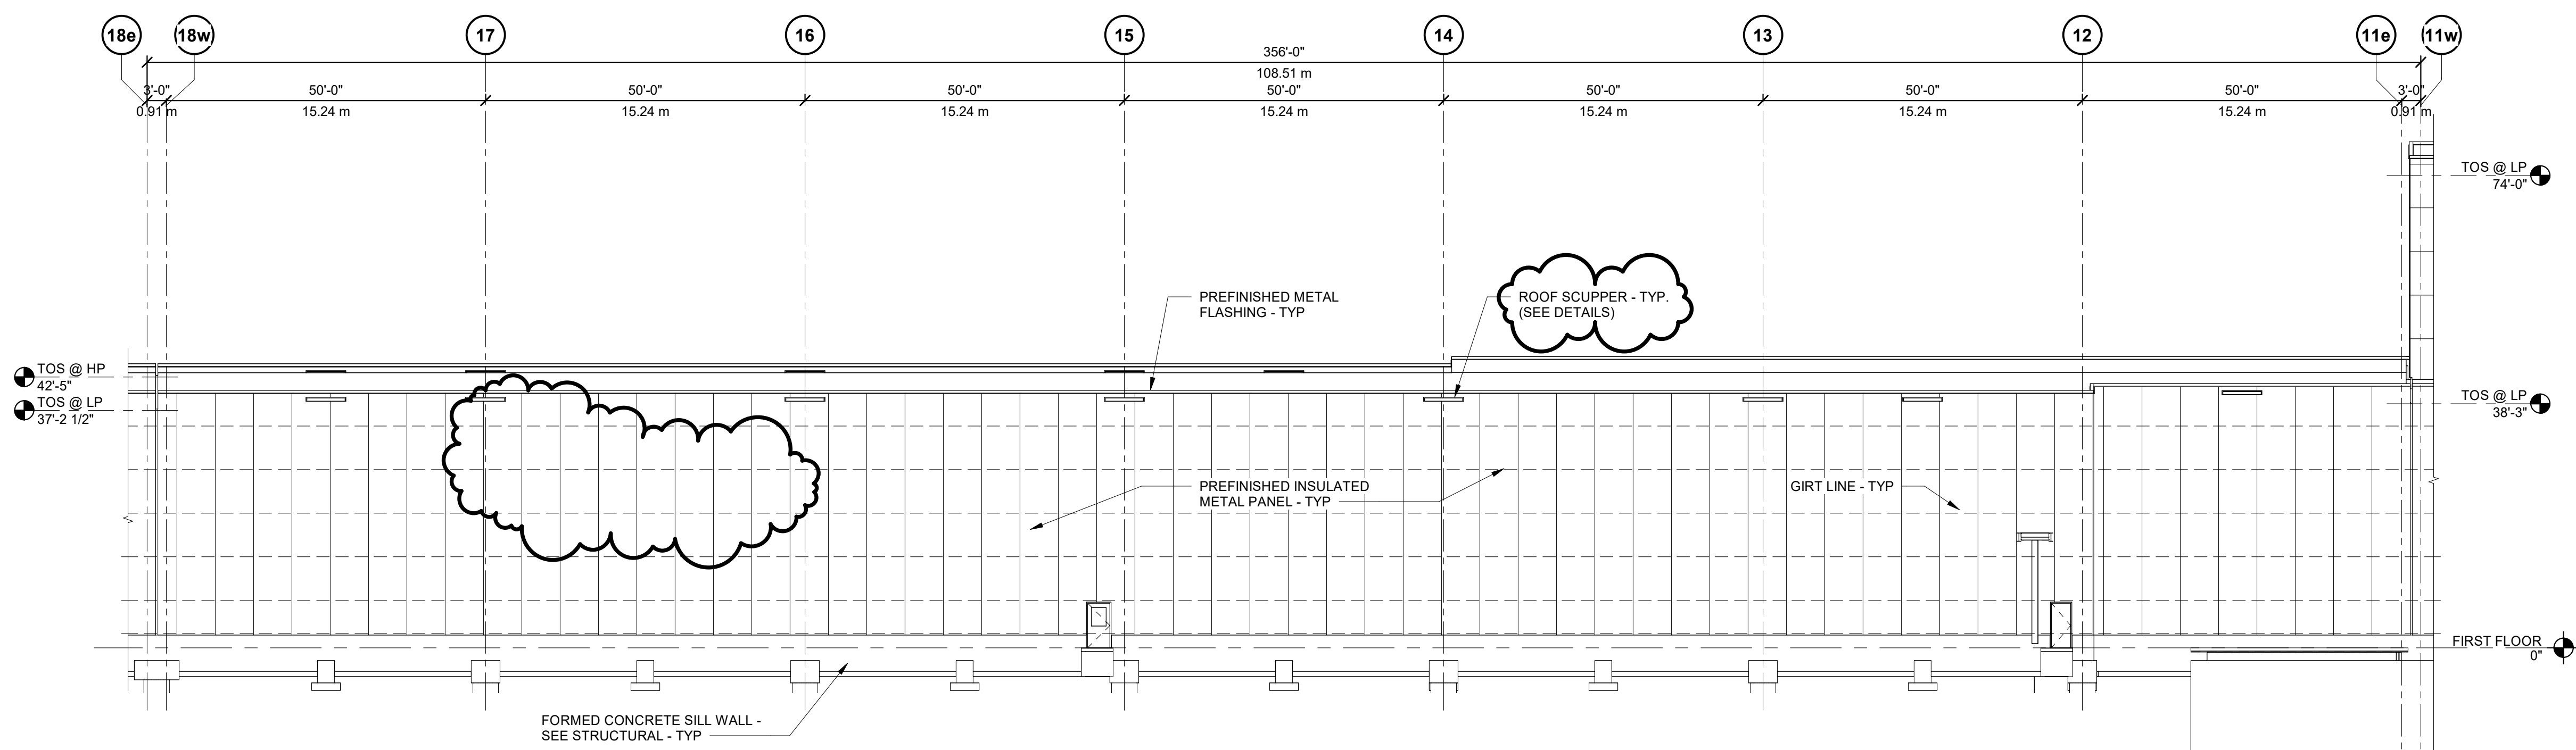

3 NORTH ELEVATION - AREA 2
 SCALE: 1/16" = 1'-0"

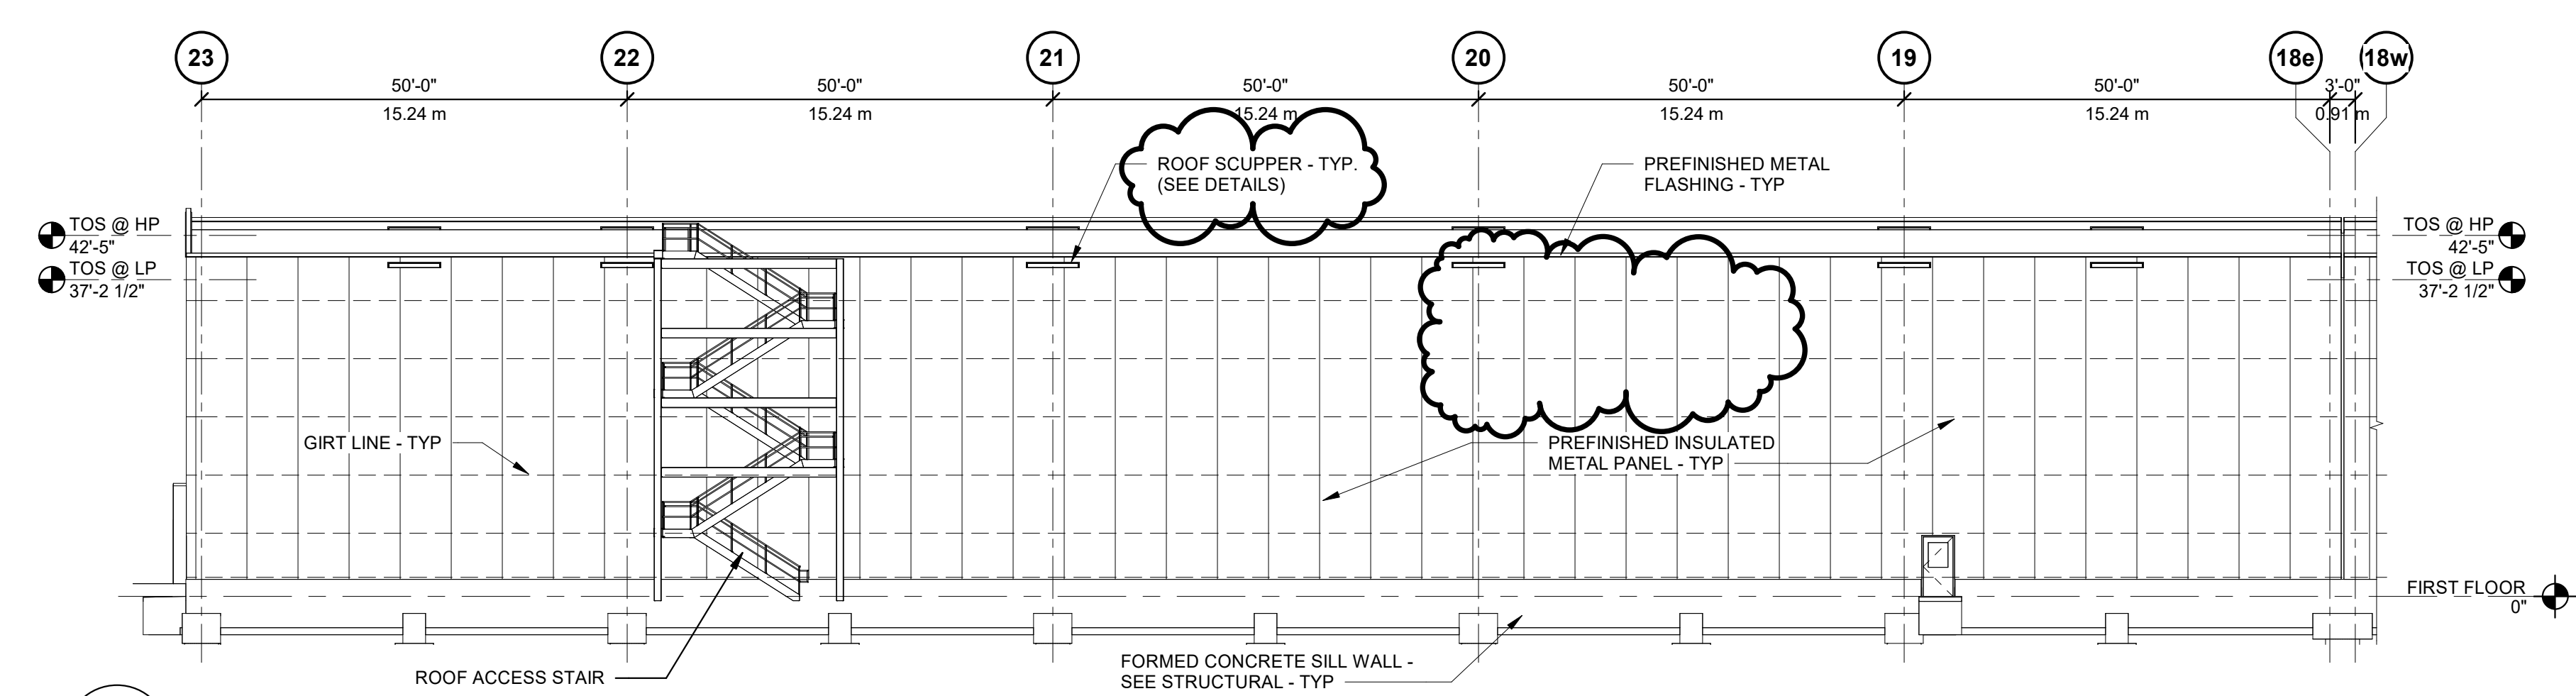


4 NORTH ELEVATION - AREA 3
 SCALE: 1/16" = 1'-0"


2024-09-21	ADDENDUM #5
2024-09-04	BID
2024-08-22	PROGRESS REVIEW
2024-08-14	PROGRESS REVIEW
2024-08-14	PRELIMINARY SPA CONSULTATION
DATE	ISSUED FOR

AE TEAM INFORMATION


IN CHARGE:	H. ELHAGE
DRAWN BY:	C. ORLANDO
DESIGNED BY:	C. ORLANDO
CHECKED BY:	W. GHALAWANJI
APPROVED BY:	H. ELHAGE
AE PROJECT NUMBER:	1-24-5325
SHEET TITLE:	BUILDING ELEVATIONS - NORTH
SHEET NUMBER:	6513-005
	A-201

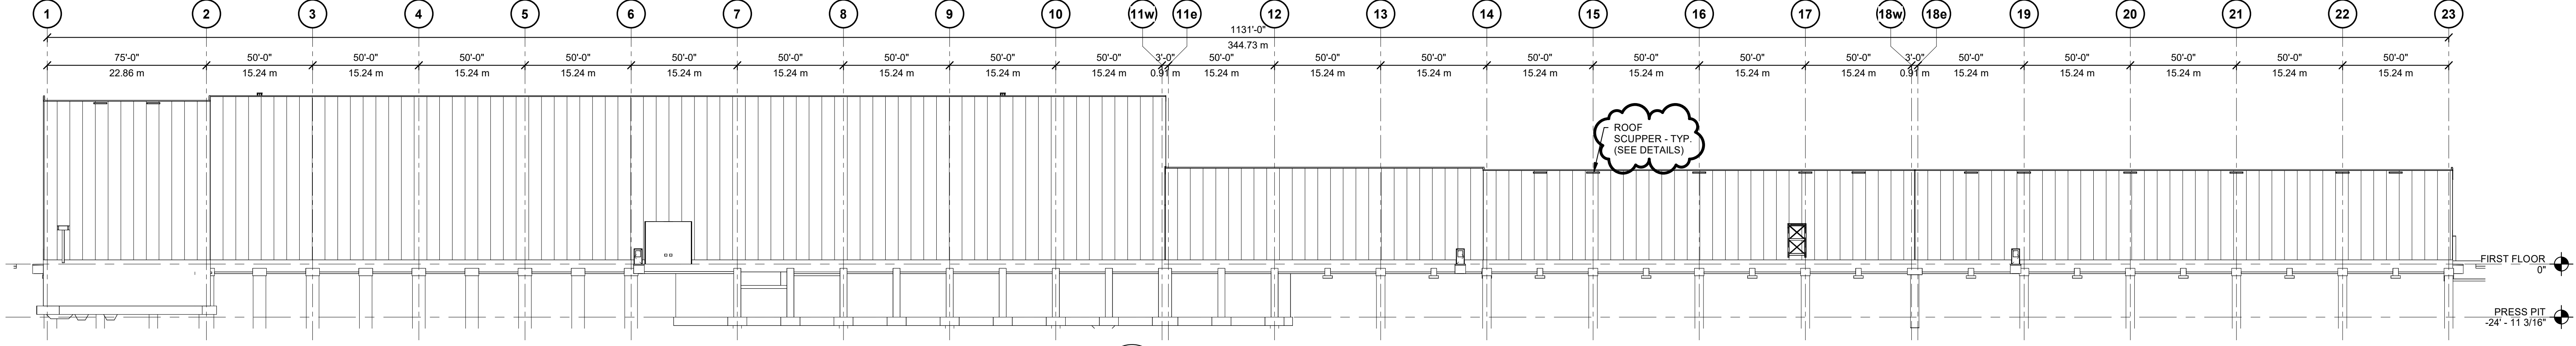


1 SOUTH ELEVATION - COMPOSITE
 SCALE: 1/420

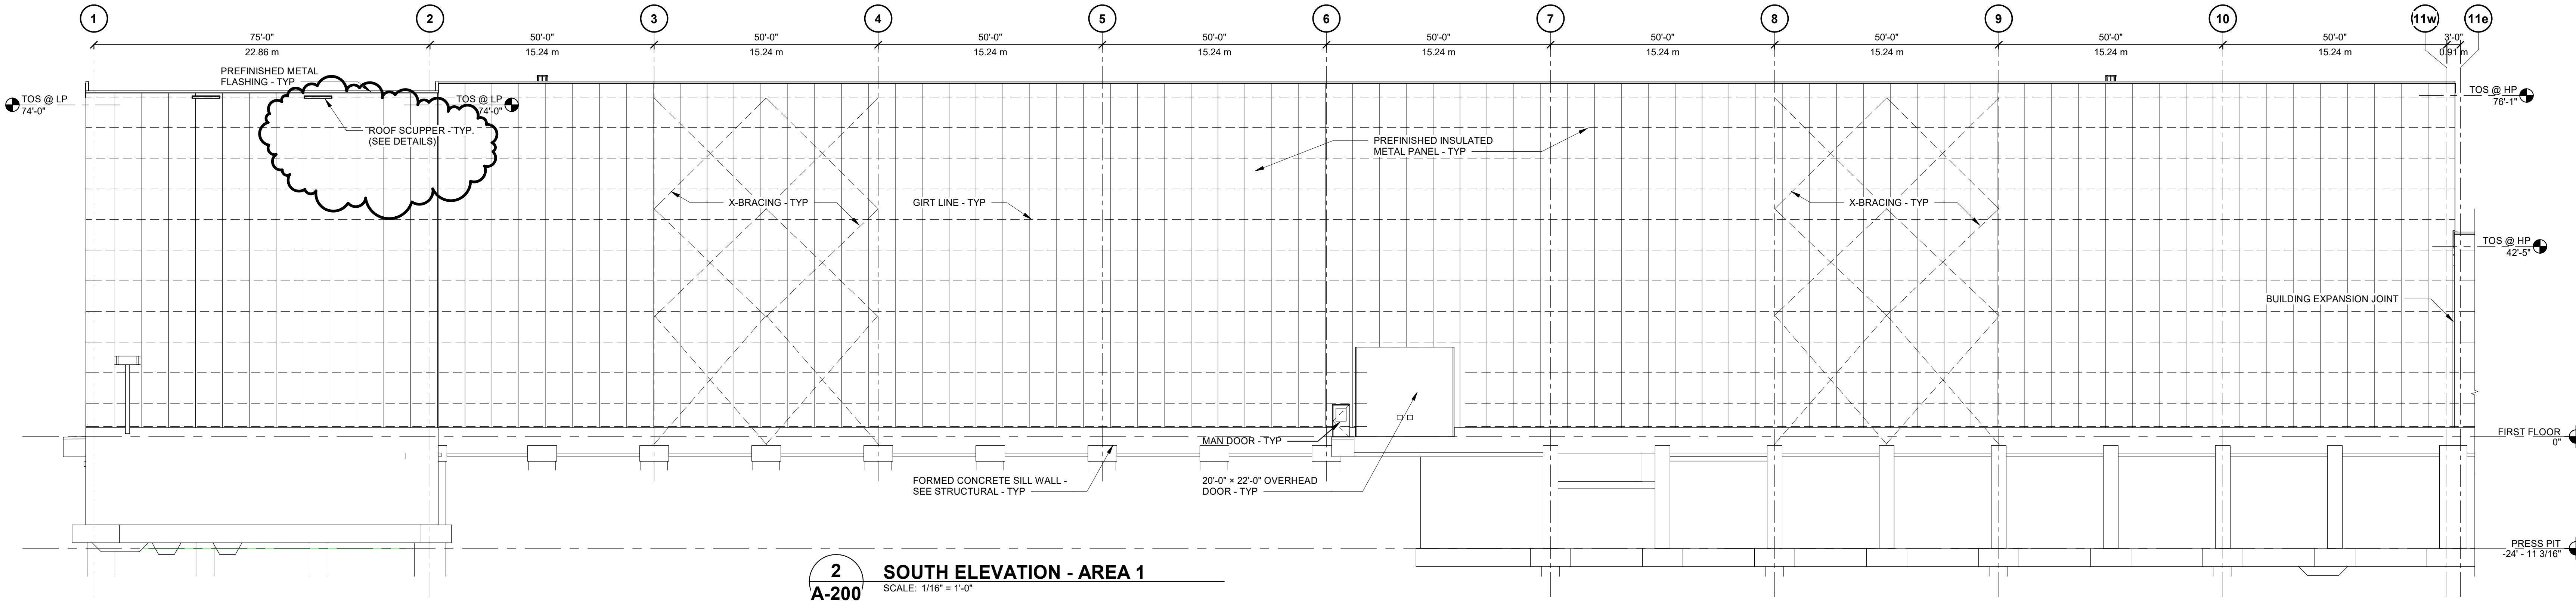

2 SOUTH ELEVATION - AREA 1
 SCALE: 1/116" = 1'-0"

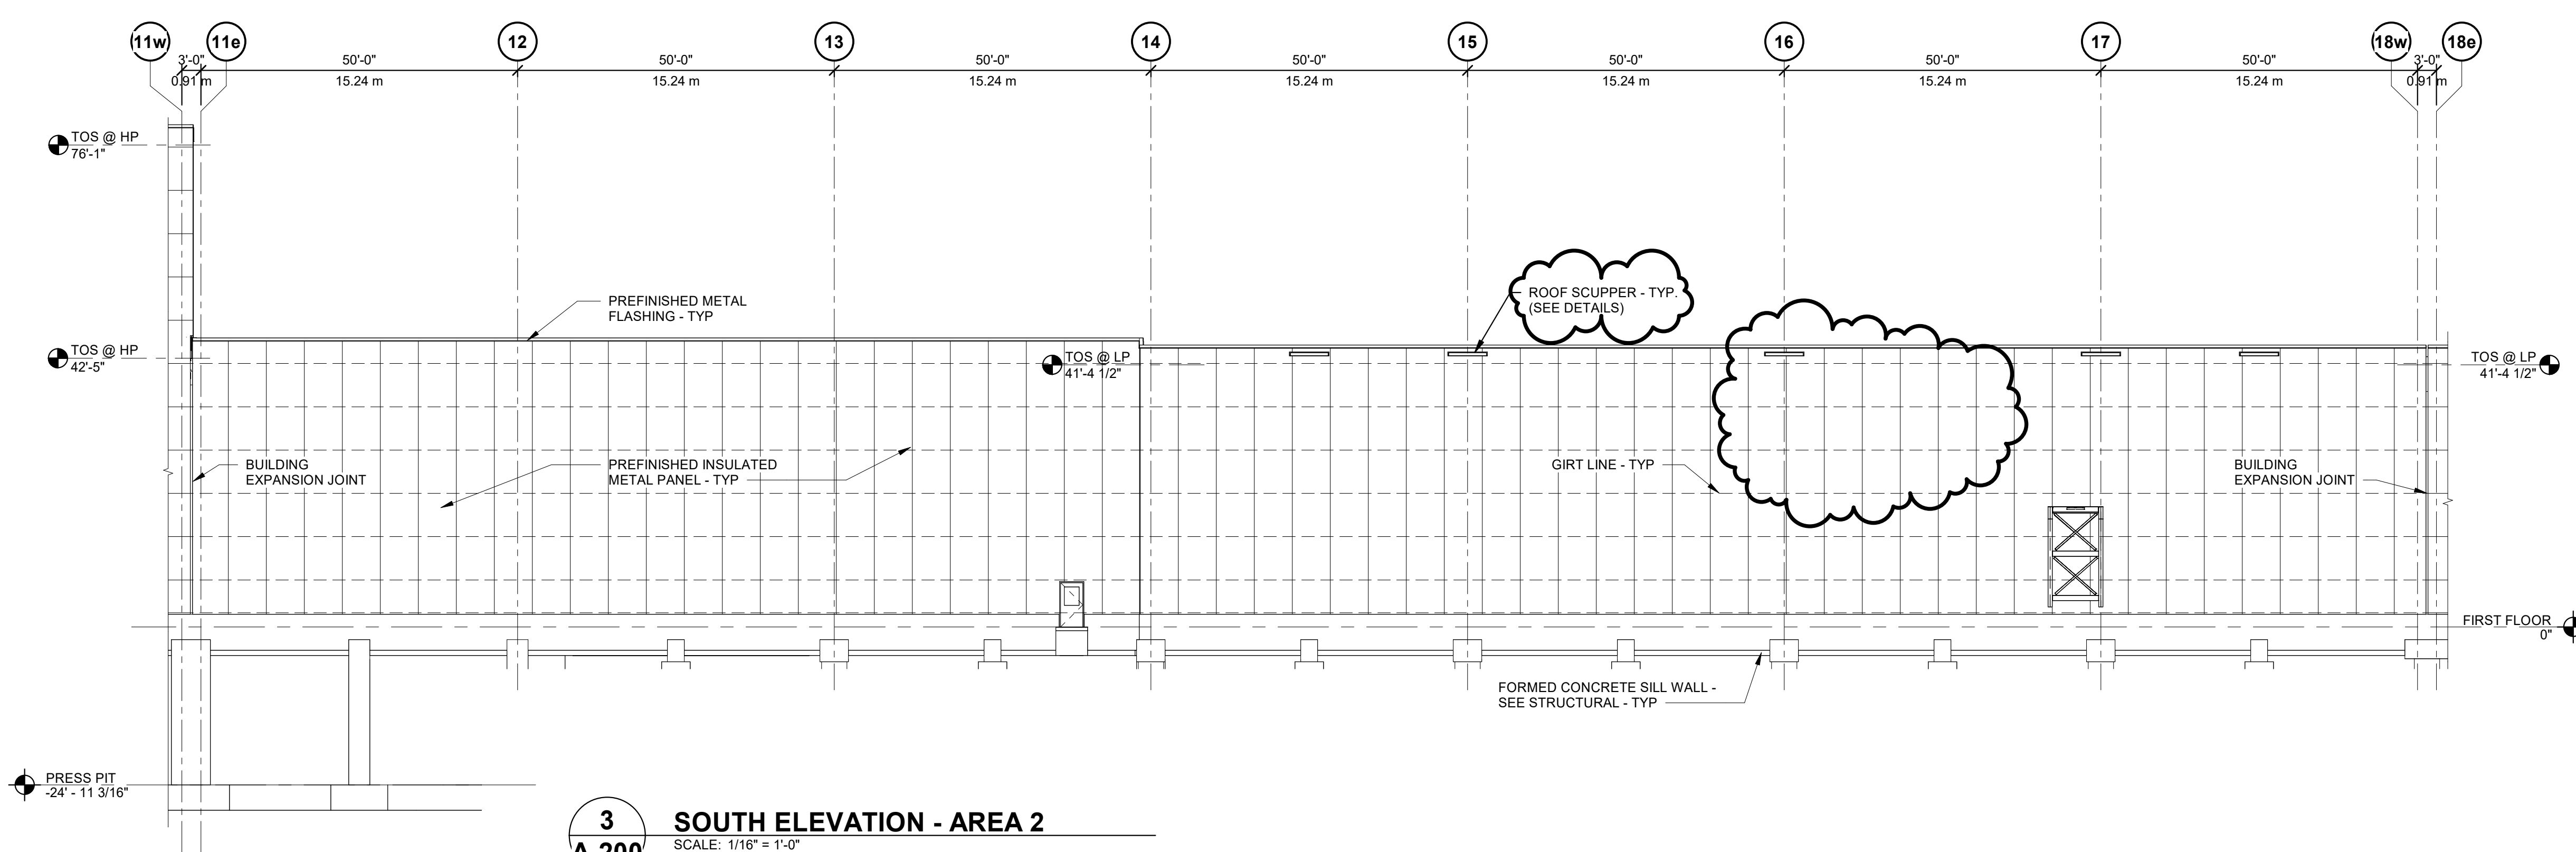

3 SOUTH ELEVATION - AREA 2
 SCALE: 1/116" = 1'-0"

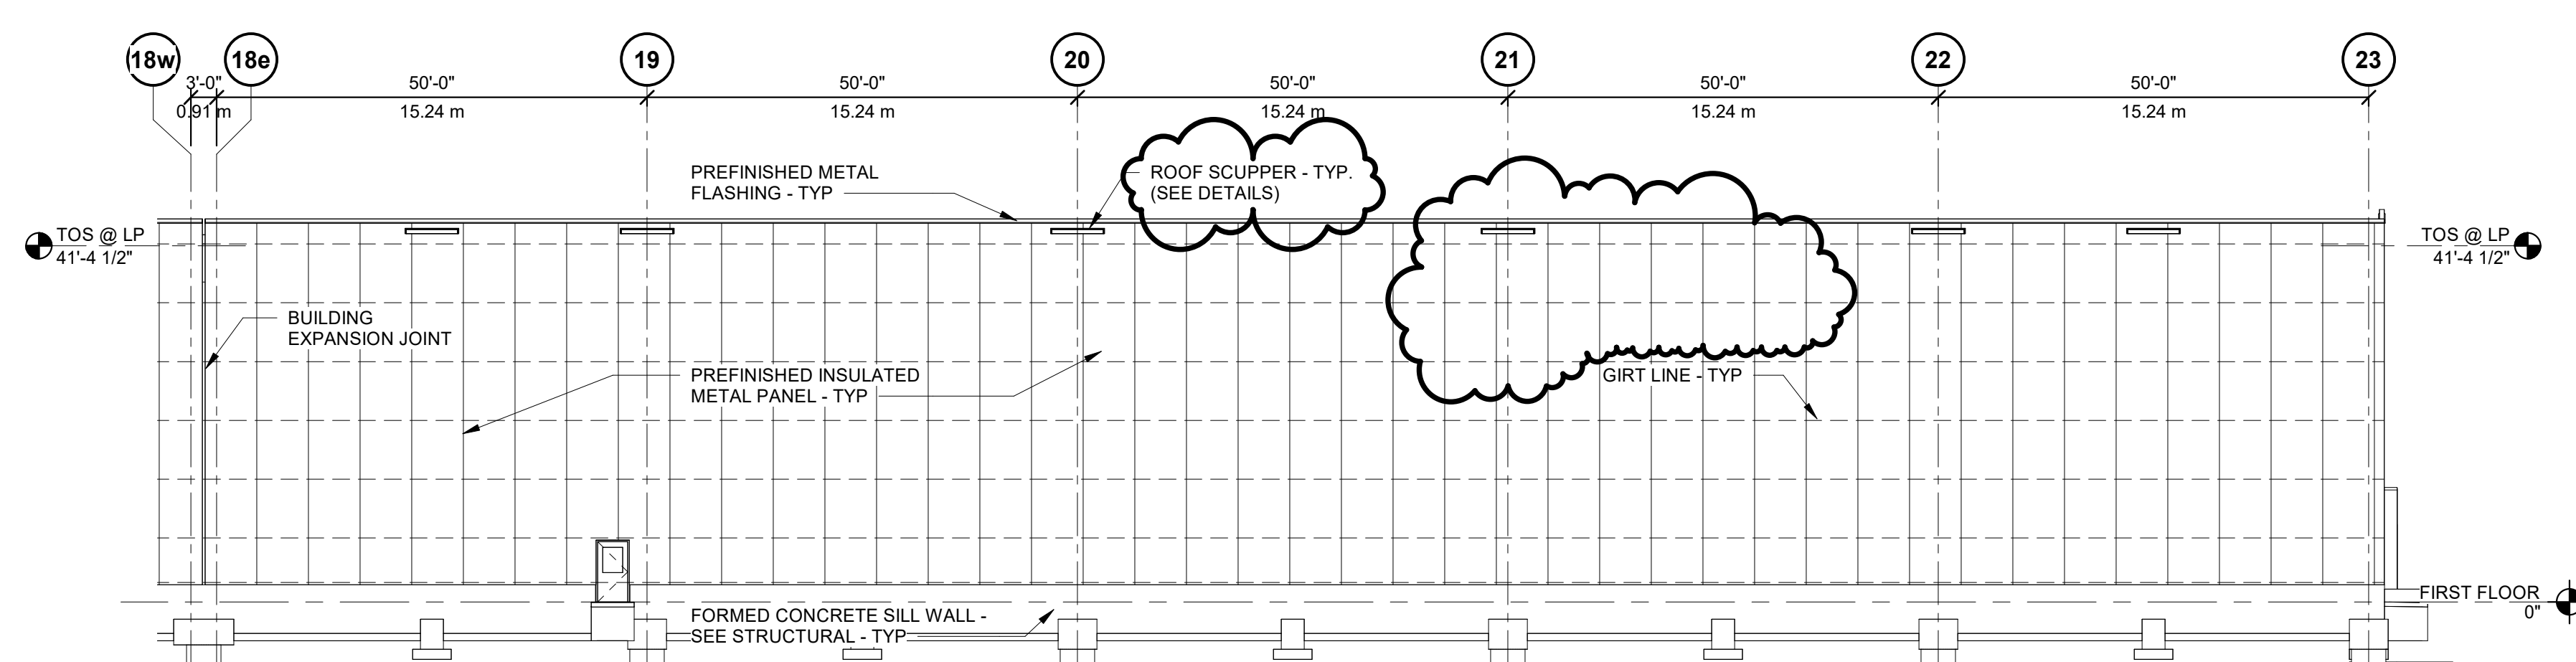


4 SOUTH ELEVATION - AREA 3
 SCALE: 1/116" = 1'-0"

2024-09-21	ADDENDUM #5
2024-09-04	BID
2024-08-22	PROGRESS REVIEW
2024-08-14	PROGRESS REVIEW
2024-08-14	PRELIMINARY SPA CONSULTATION
DATE	ISSUED FOR


AE TEAM INFORMATION

IN CHARGE:	H. ELHAGE
DRAWN BY:	C. ORLANDO
DESIGNED BY:	C. ORLANDO
CHECKED BY:	W. GHALAWANJI
APPROVED BY:	H. ELHAGE
AE PROJECT NUMBER:	1-24-5325


PRELIMINARY
NOT FOR CONSTRUCTION

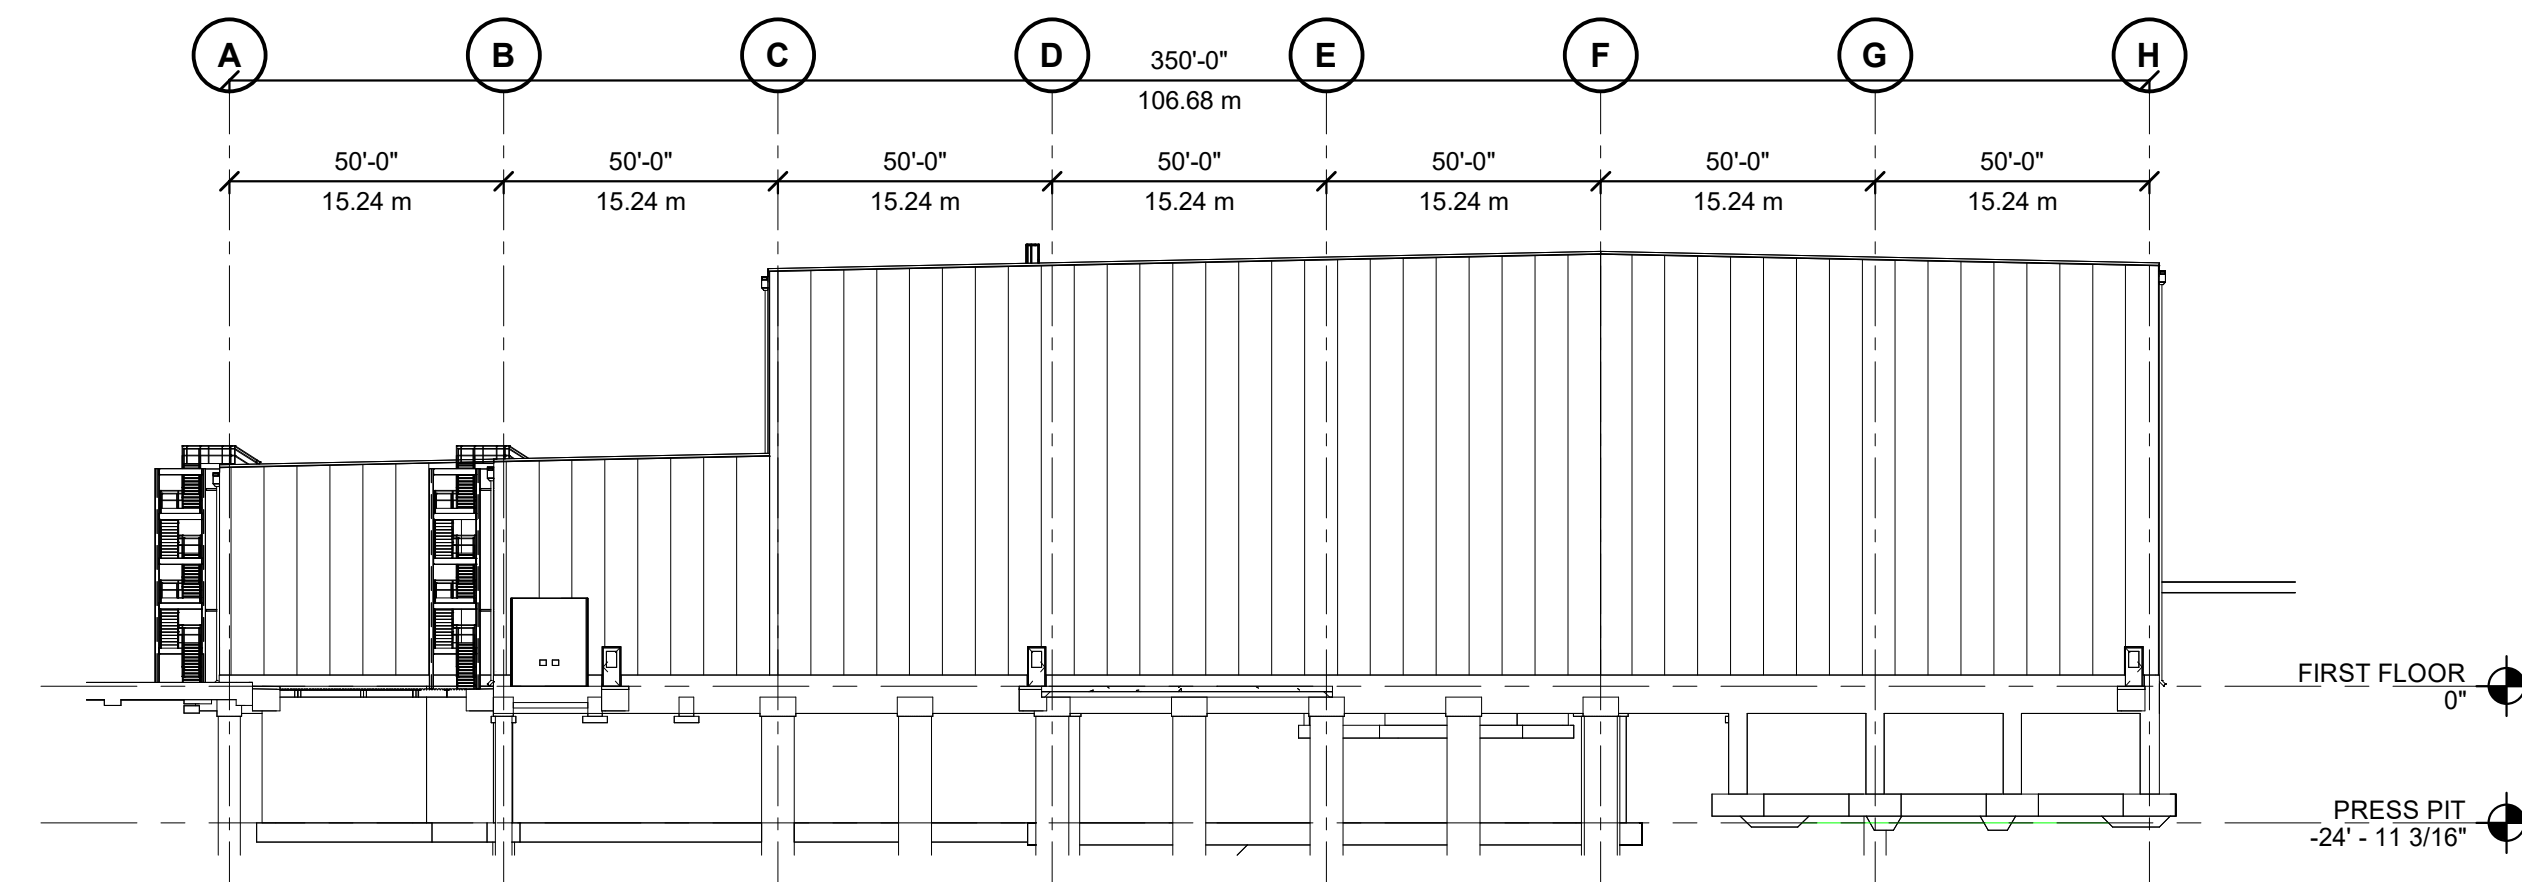


1 WEST ELEVATION - COMPOSITE
 A-200 SCALE: 1/420

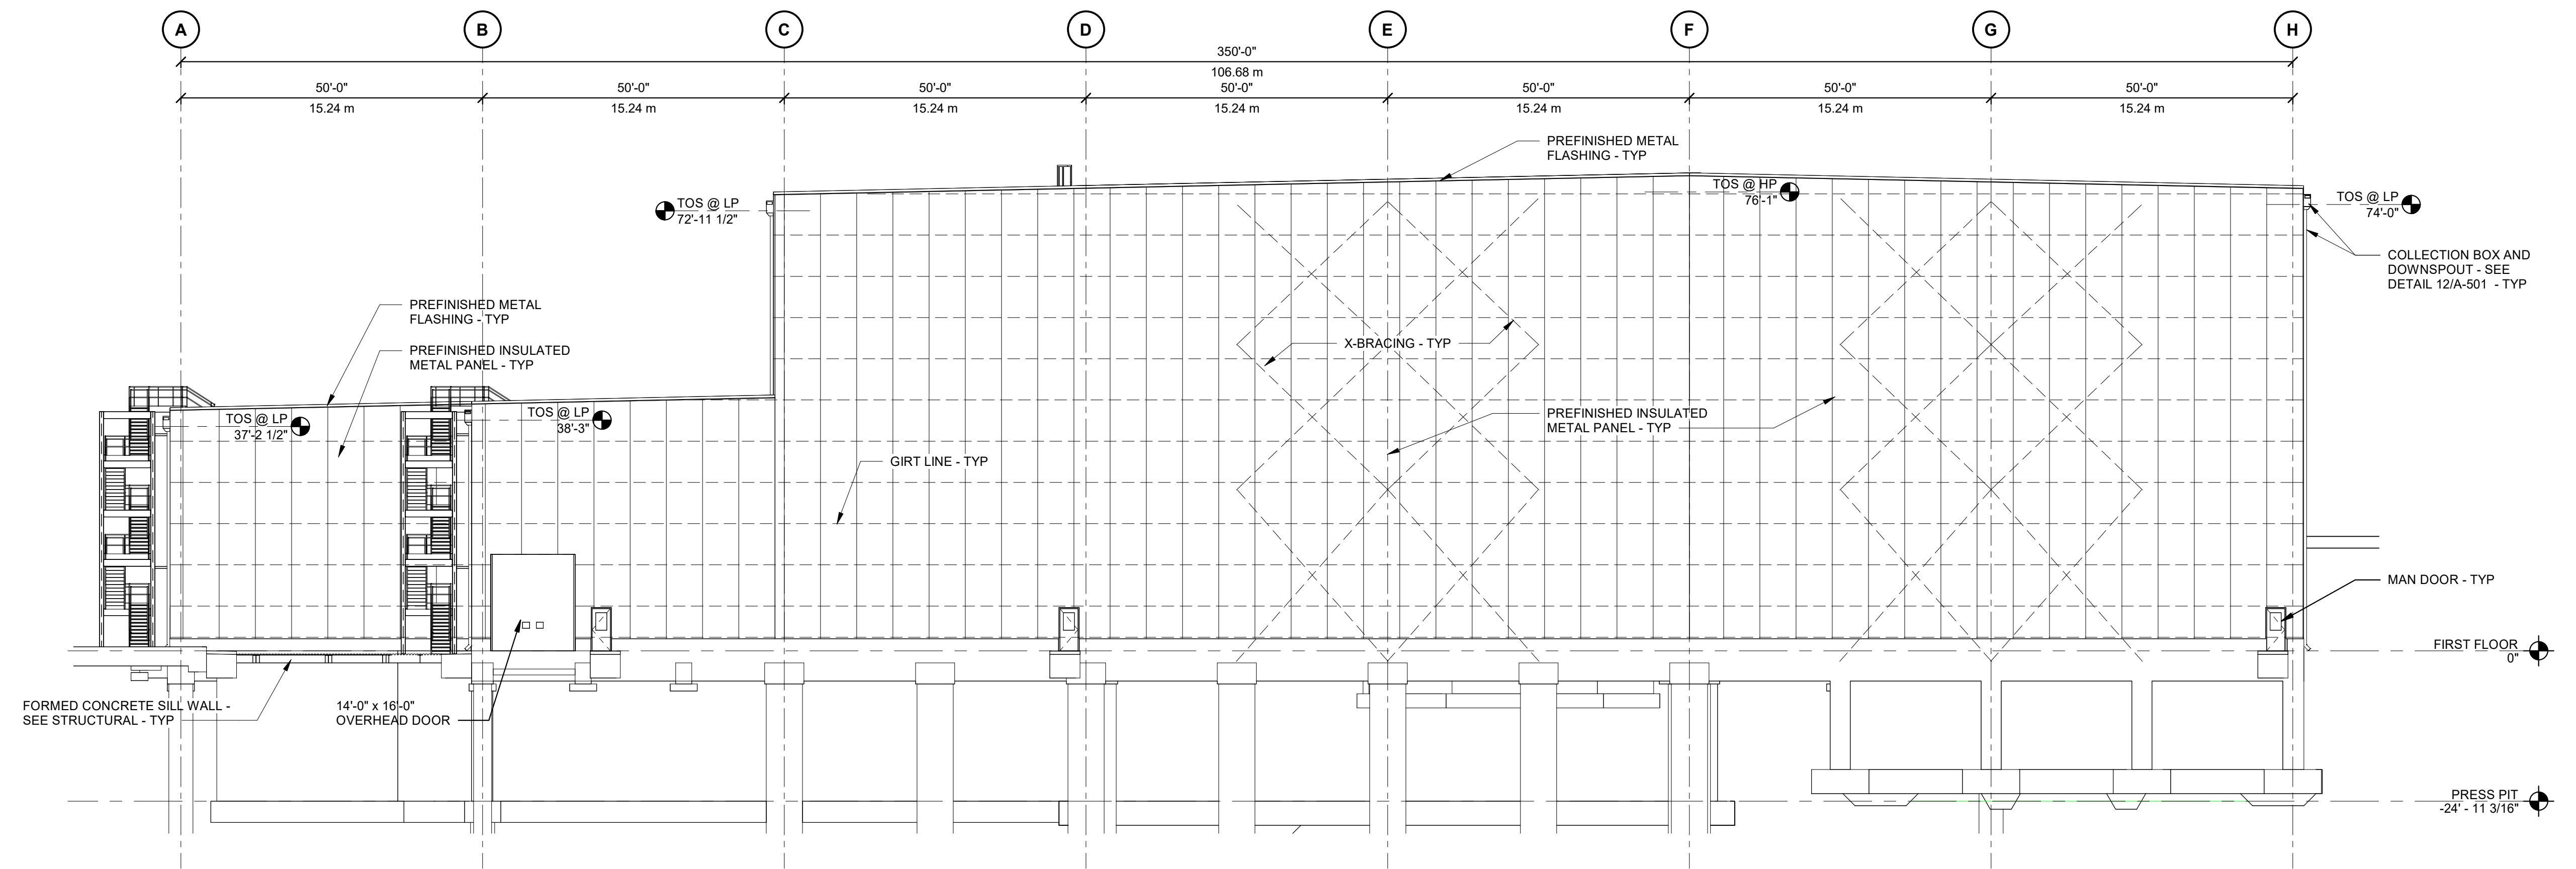

2 WEST ELEVATION - AREA 1
 A-200 SCALE: 1/16\"/>

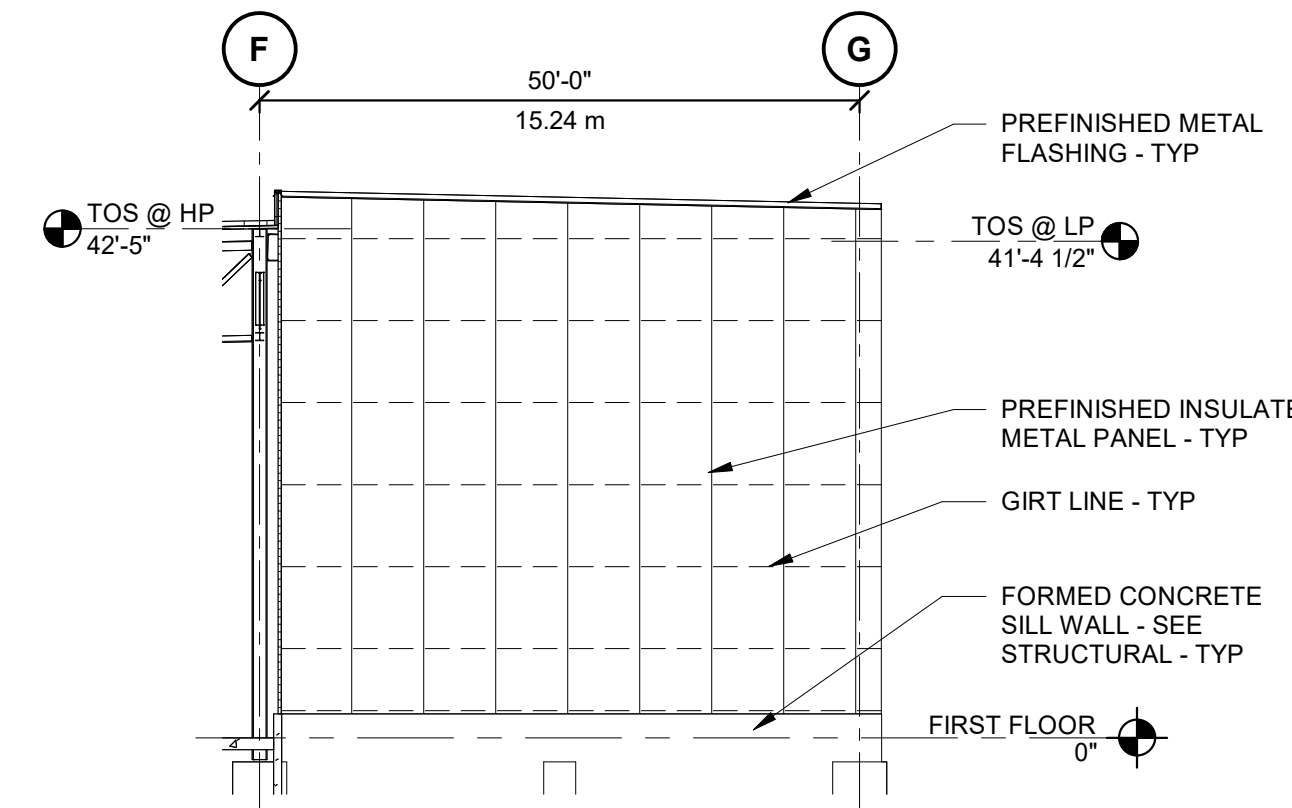

4 WEST ELEVATION @ LINE 14
 A-200 SCALE: 1/16\"/>

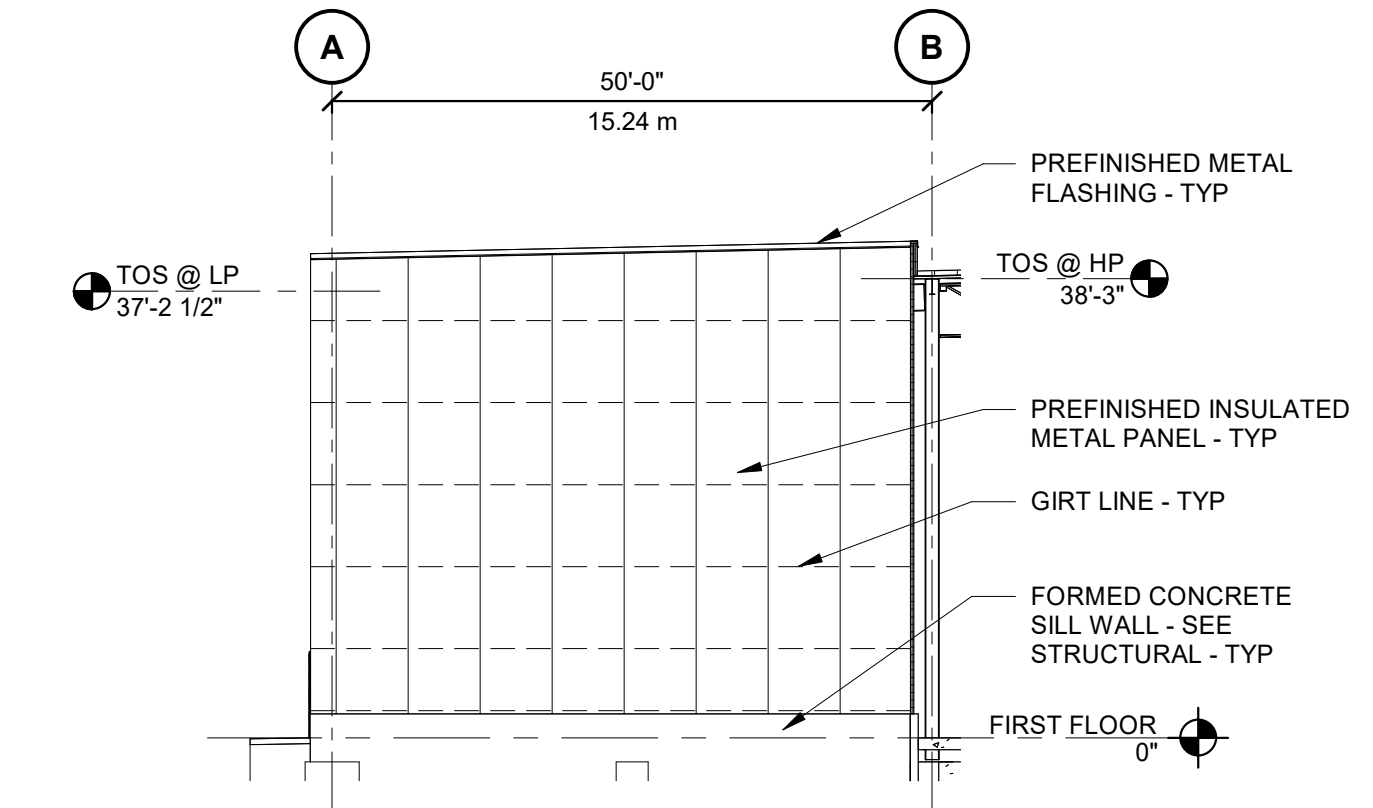


3 WEST ELEVATION @ LINE 12
 A-200 SCALE: 1/16\"/>

2024-09-04	BID
2024-08-22	PROGRESS REVIEW
2024-08-14	PROGRESS REVIEW
2024-08-14	PRELIMINARY SPA CONSULTATION
DATE	ISSUED FOR


AE TEAM INFORMATION

IN CHARGE:	H. ELHAGE
DRAWN BY:	C. ORLANDO
DESIGNED BY:	C. ORLANDO
CHECKED BY:	W. GHALAWANJI
APPROVED BY:	H. ELHAGE
AE PROJECT NUMBER:	1-24-5325
SHEET TITLE:	BUILDING ELEVATIONS - WEST
SHEET NUMBER:	6513-005
	A-203


PRELIMINARY
NOT FOR CONSTRUCTION

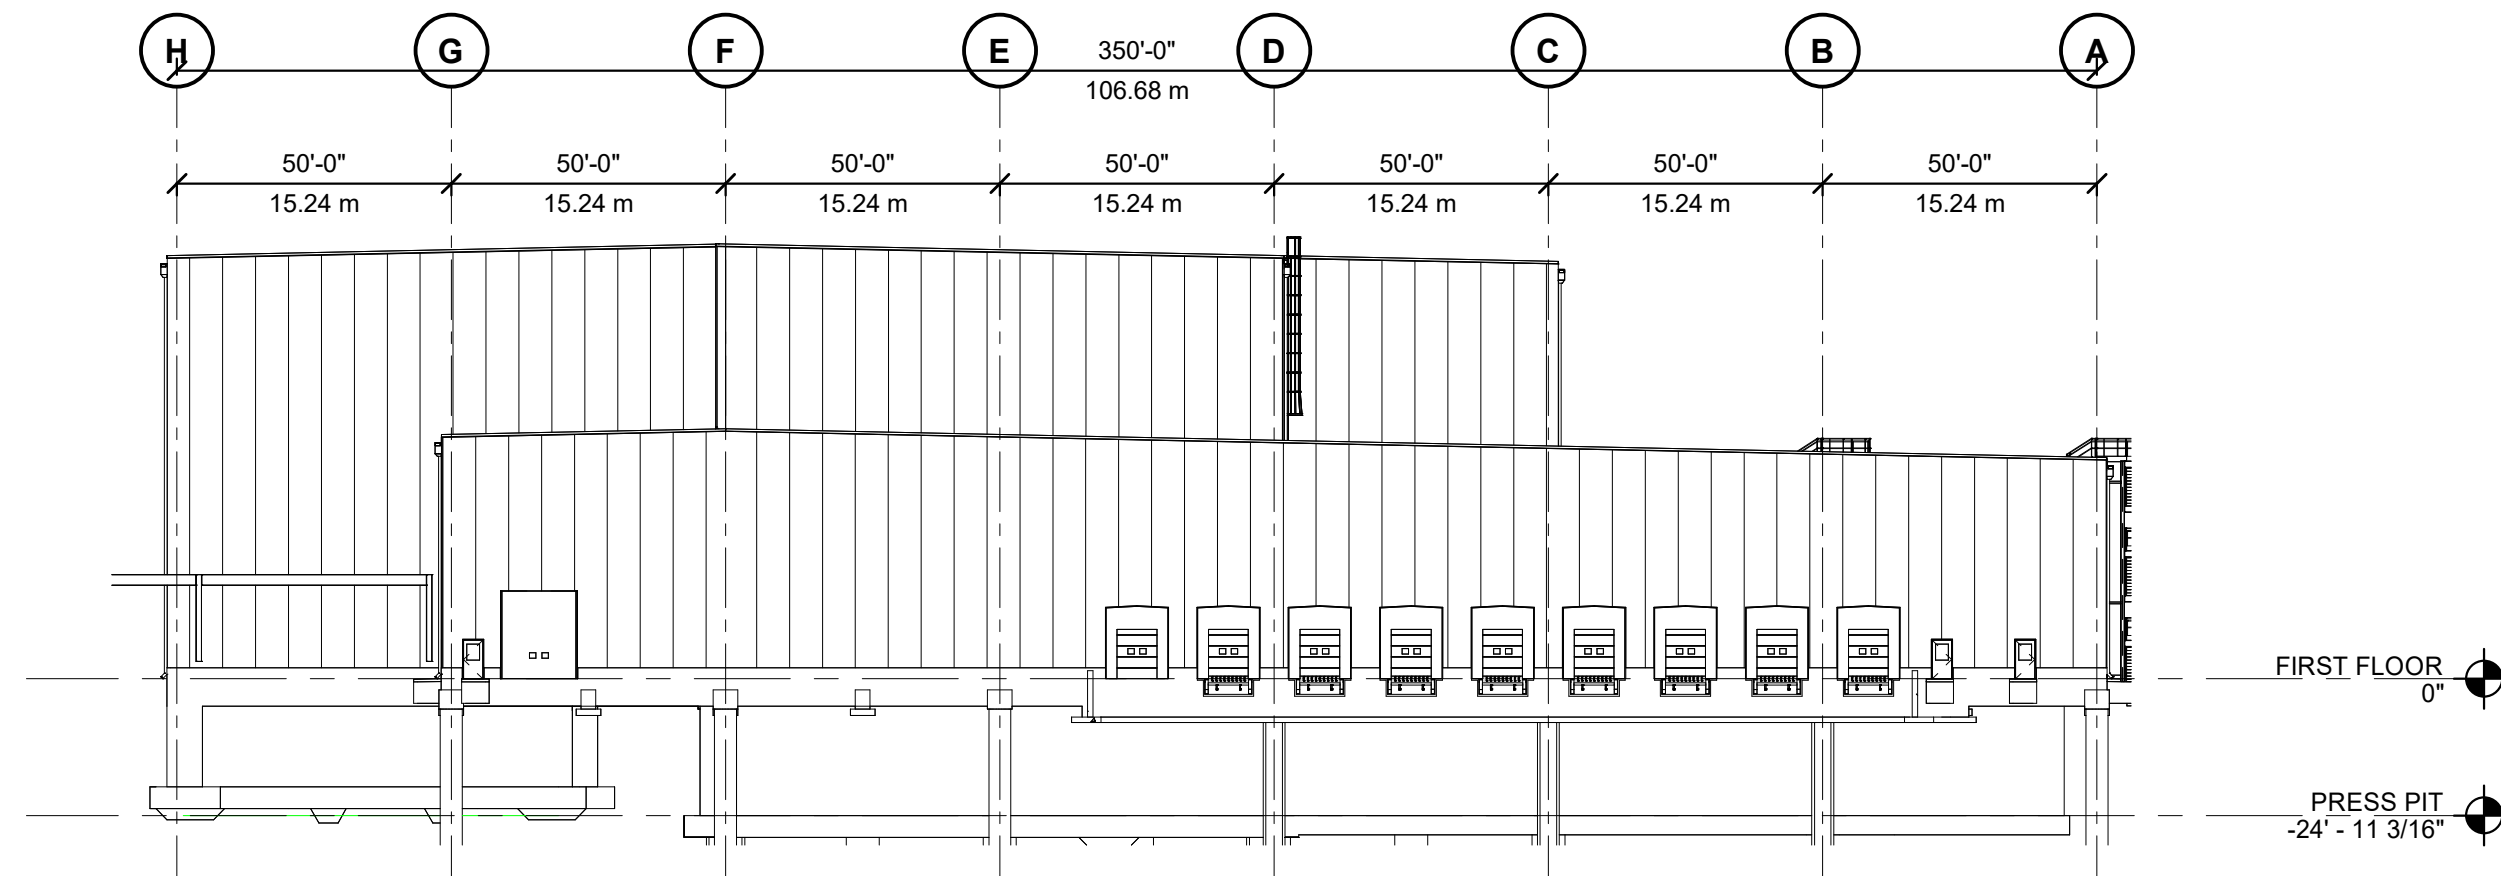


1 EAST ELEVATION - COMPOSITE
 SCALE: 1/420

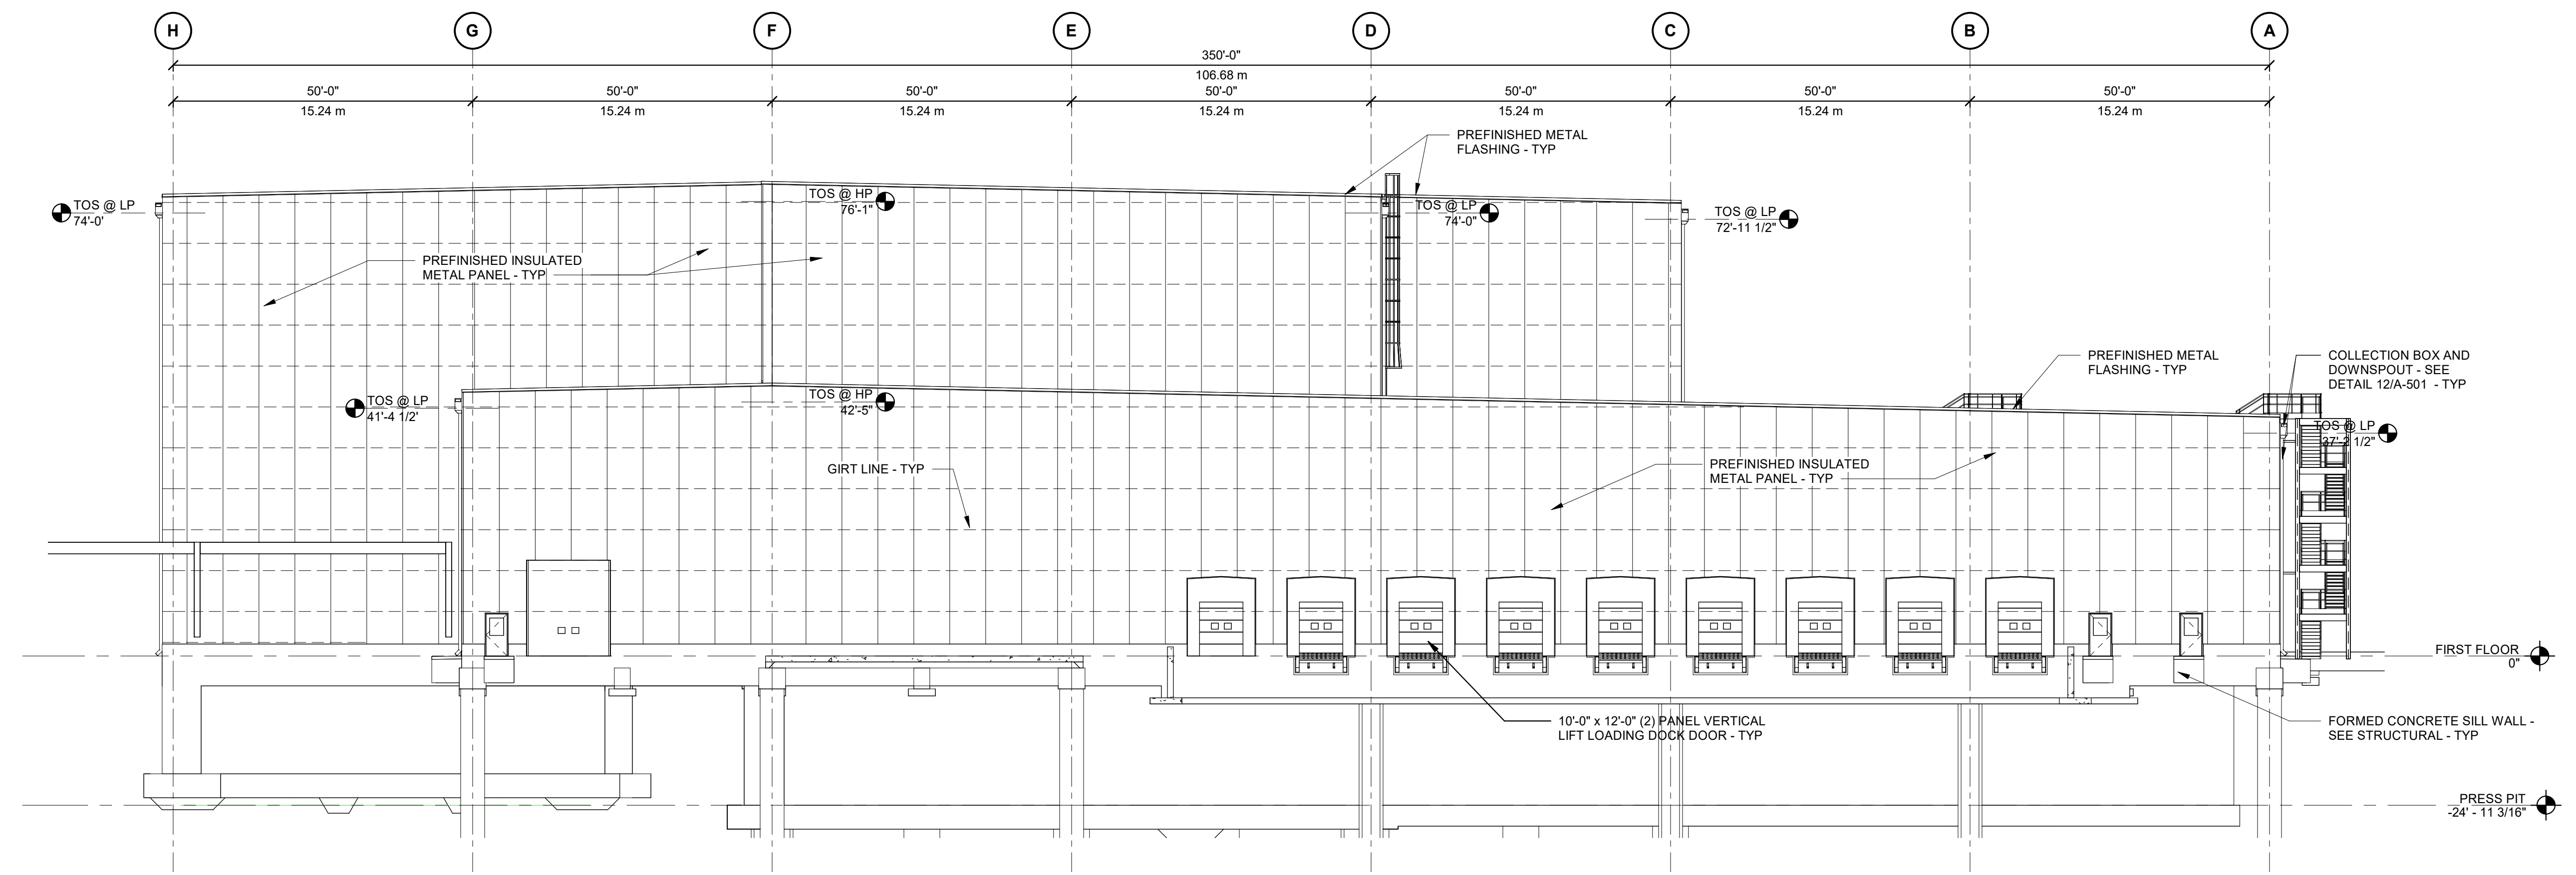


2 EAST ELEVATION - AREA 3
 SCALE: 1/116" = 1'-0"

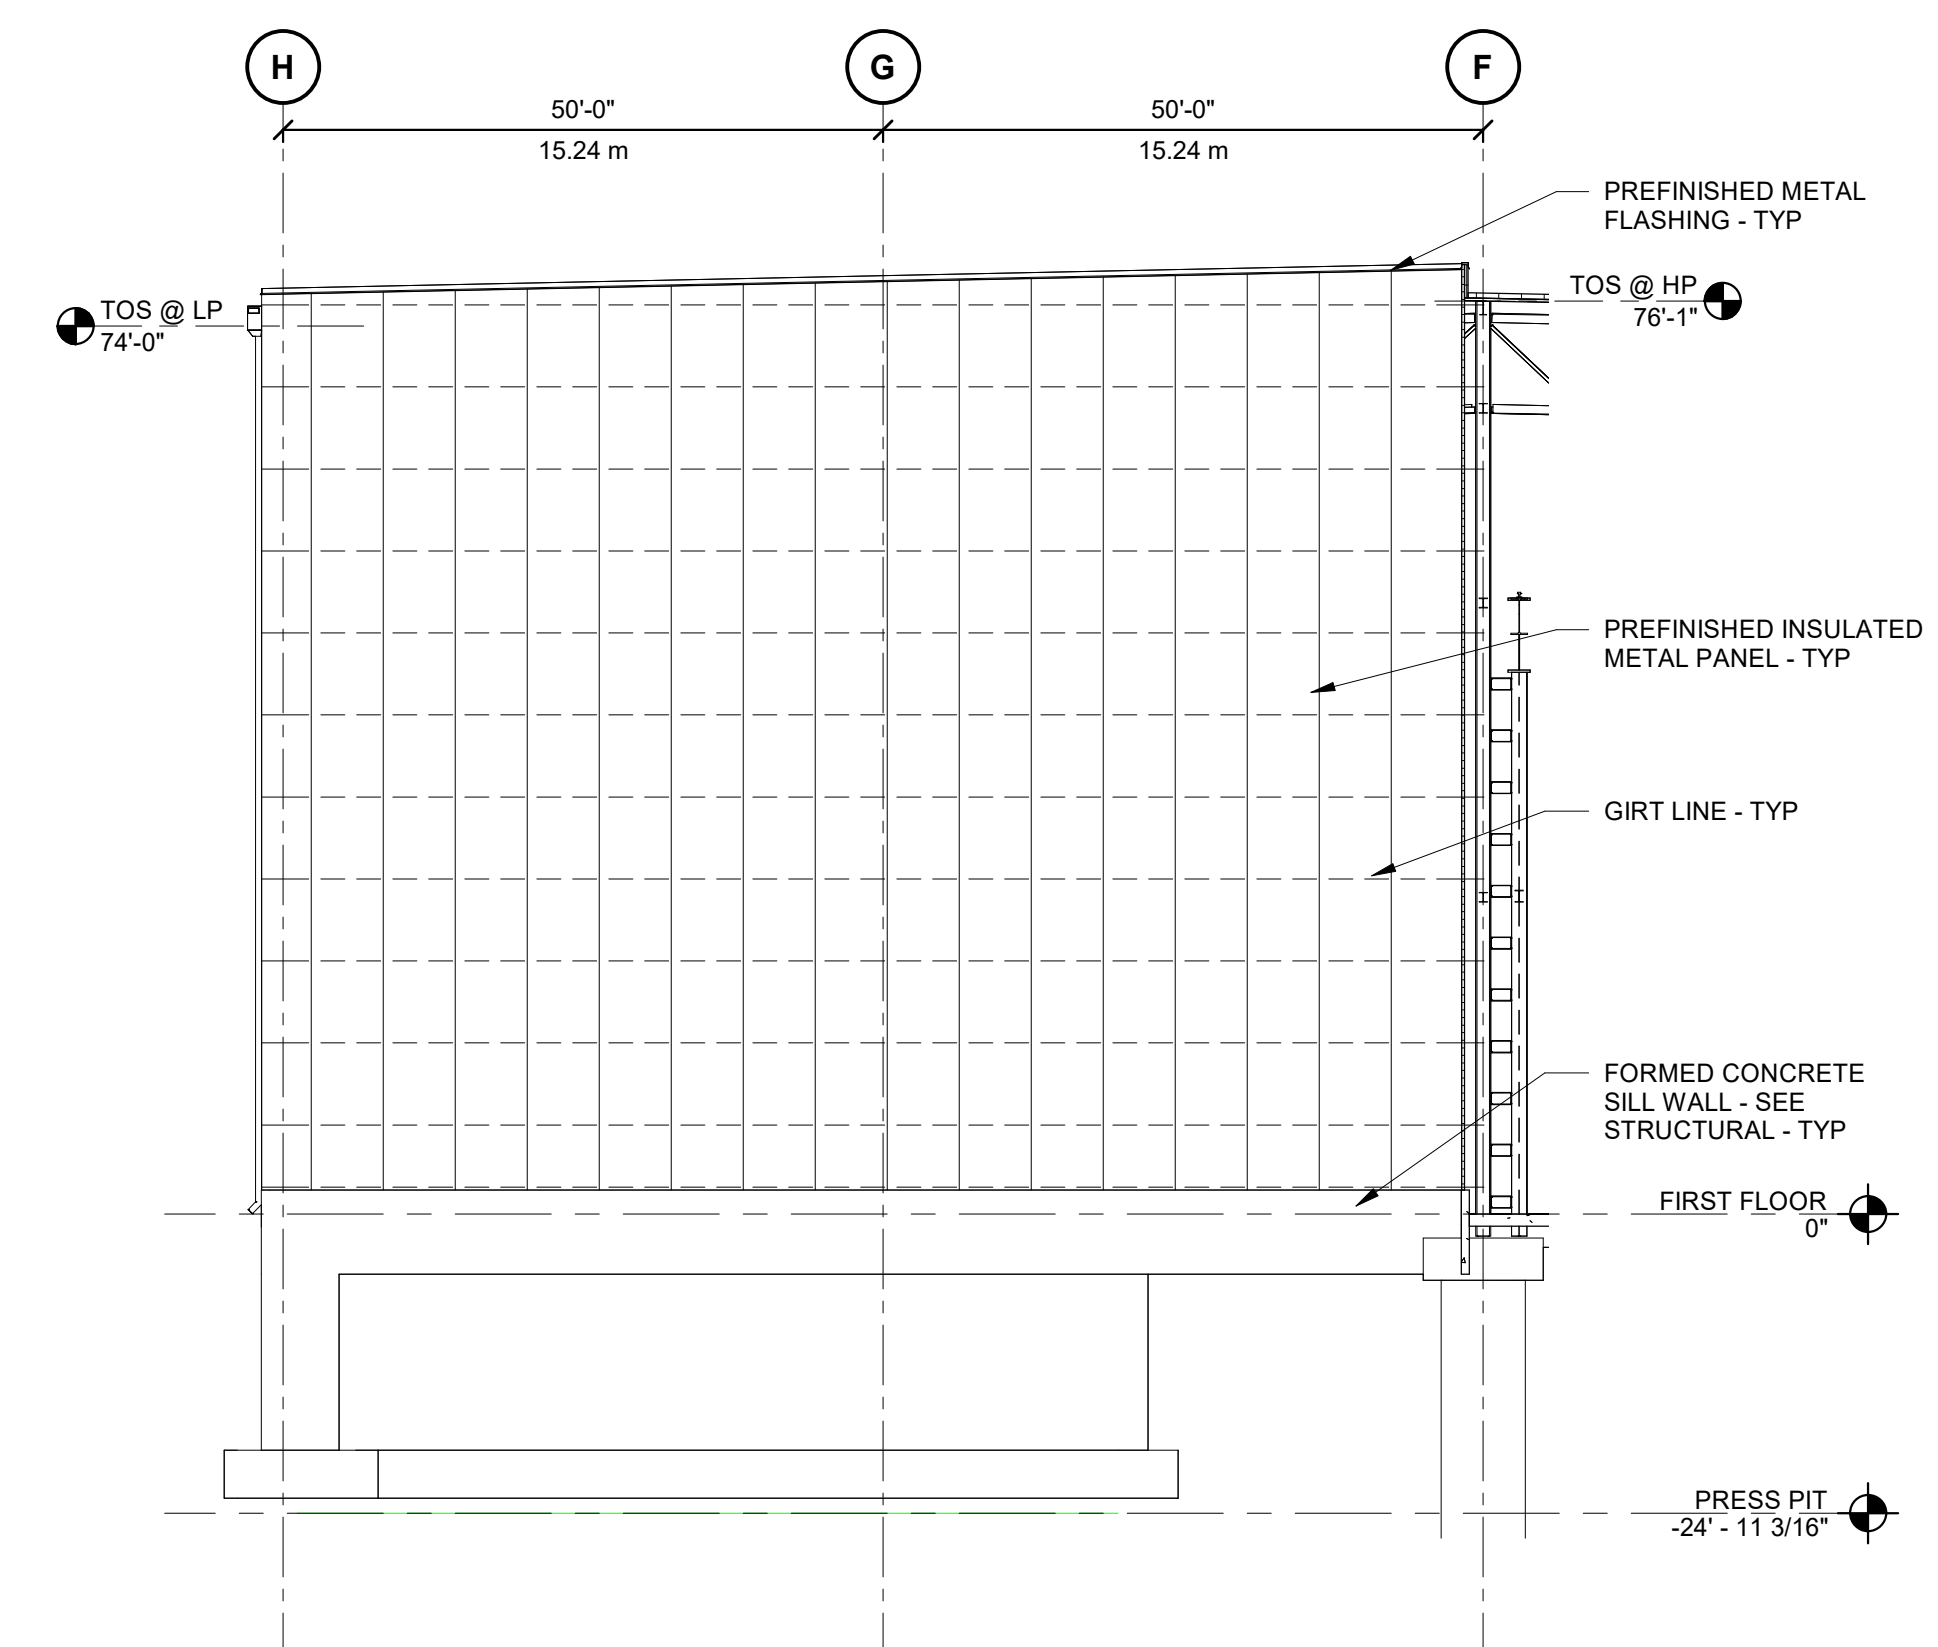

5 EAST ELEVATION @ LINE 2
 SCALE: 1/116" = 1'-0"

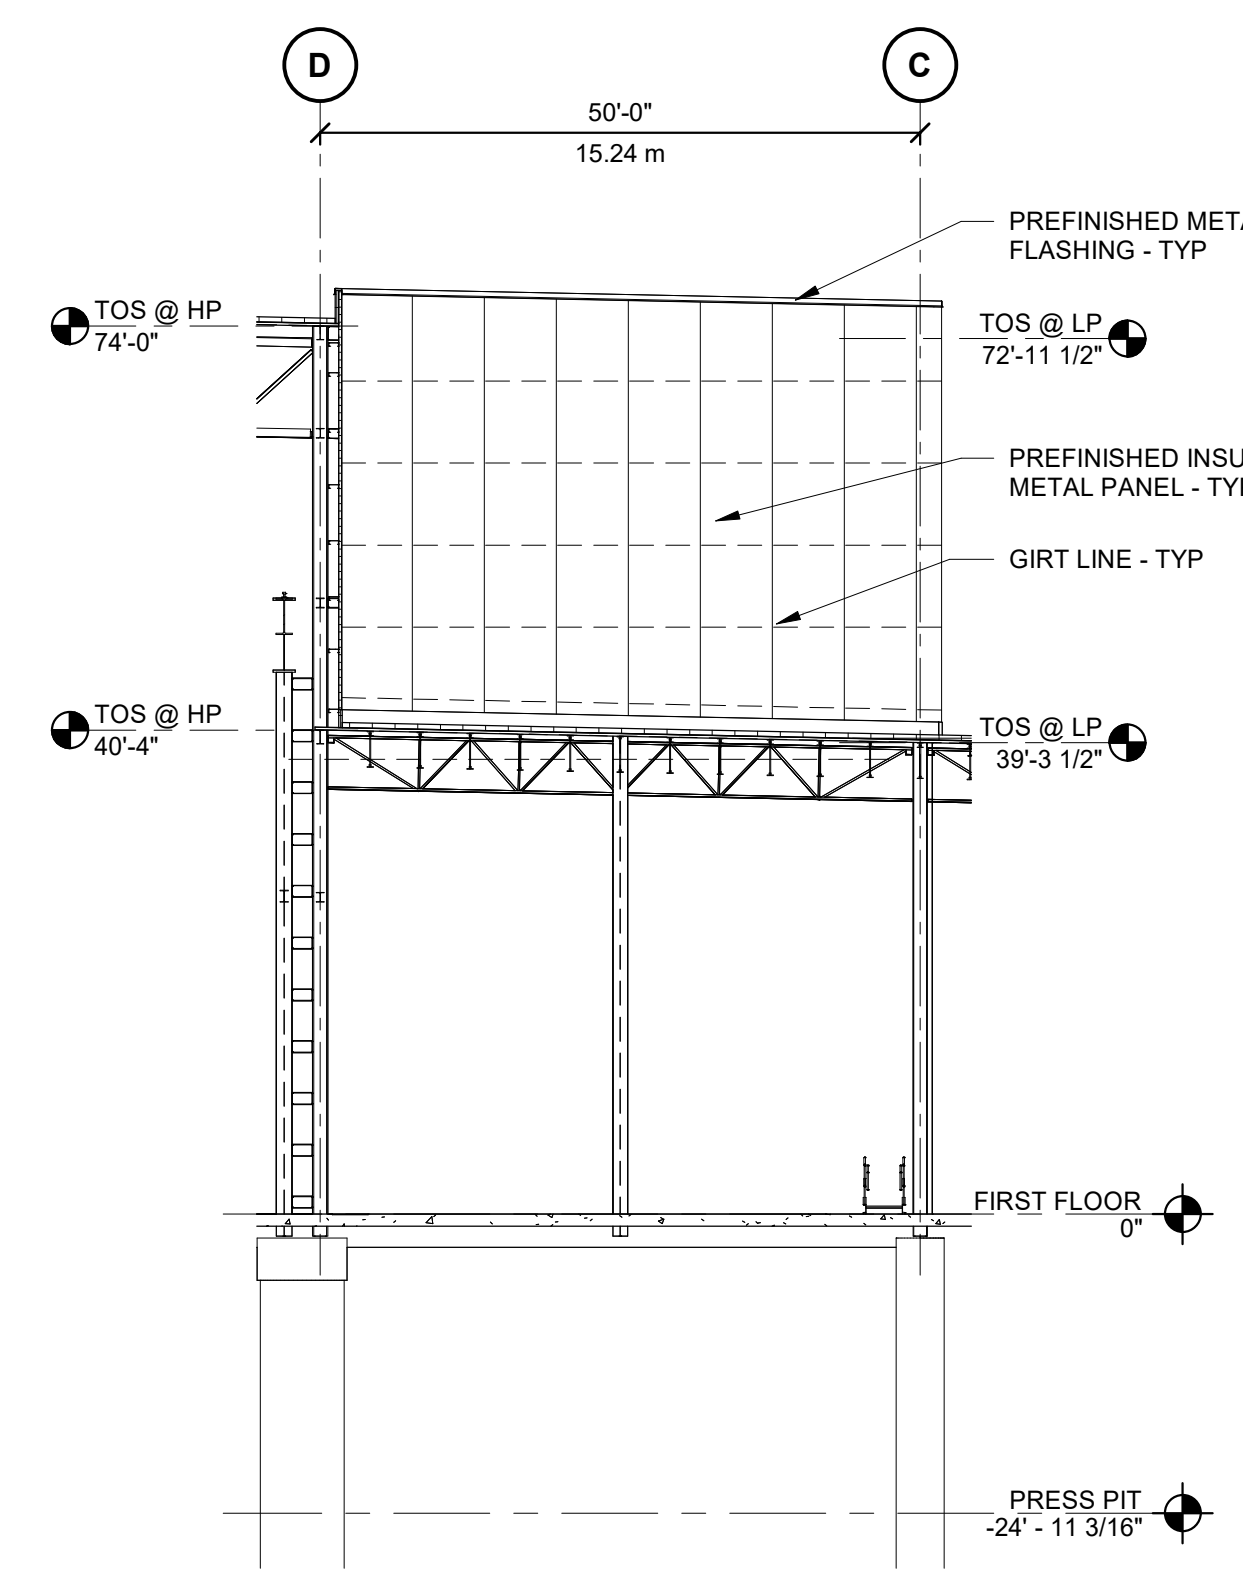

4 EAST ELEVATION @ LINE 2 HIGH ROOF
 SCALE: 1/116" = 1'-0"

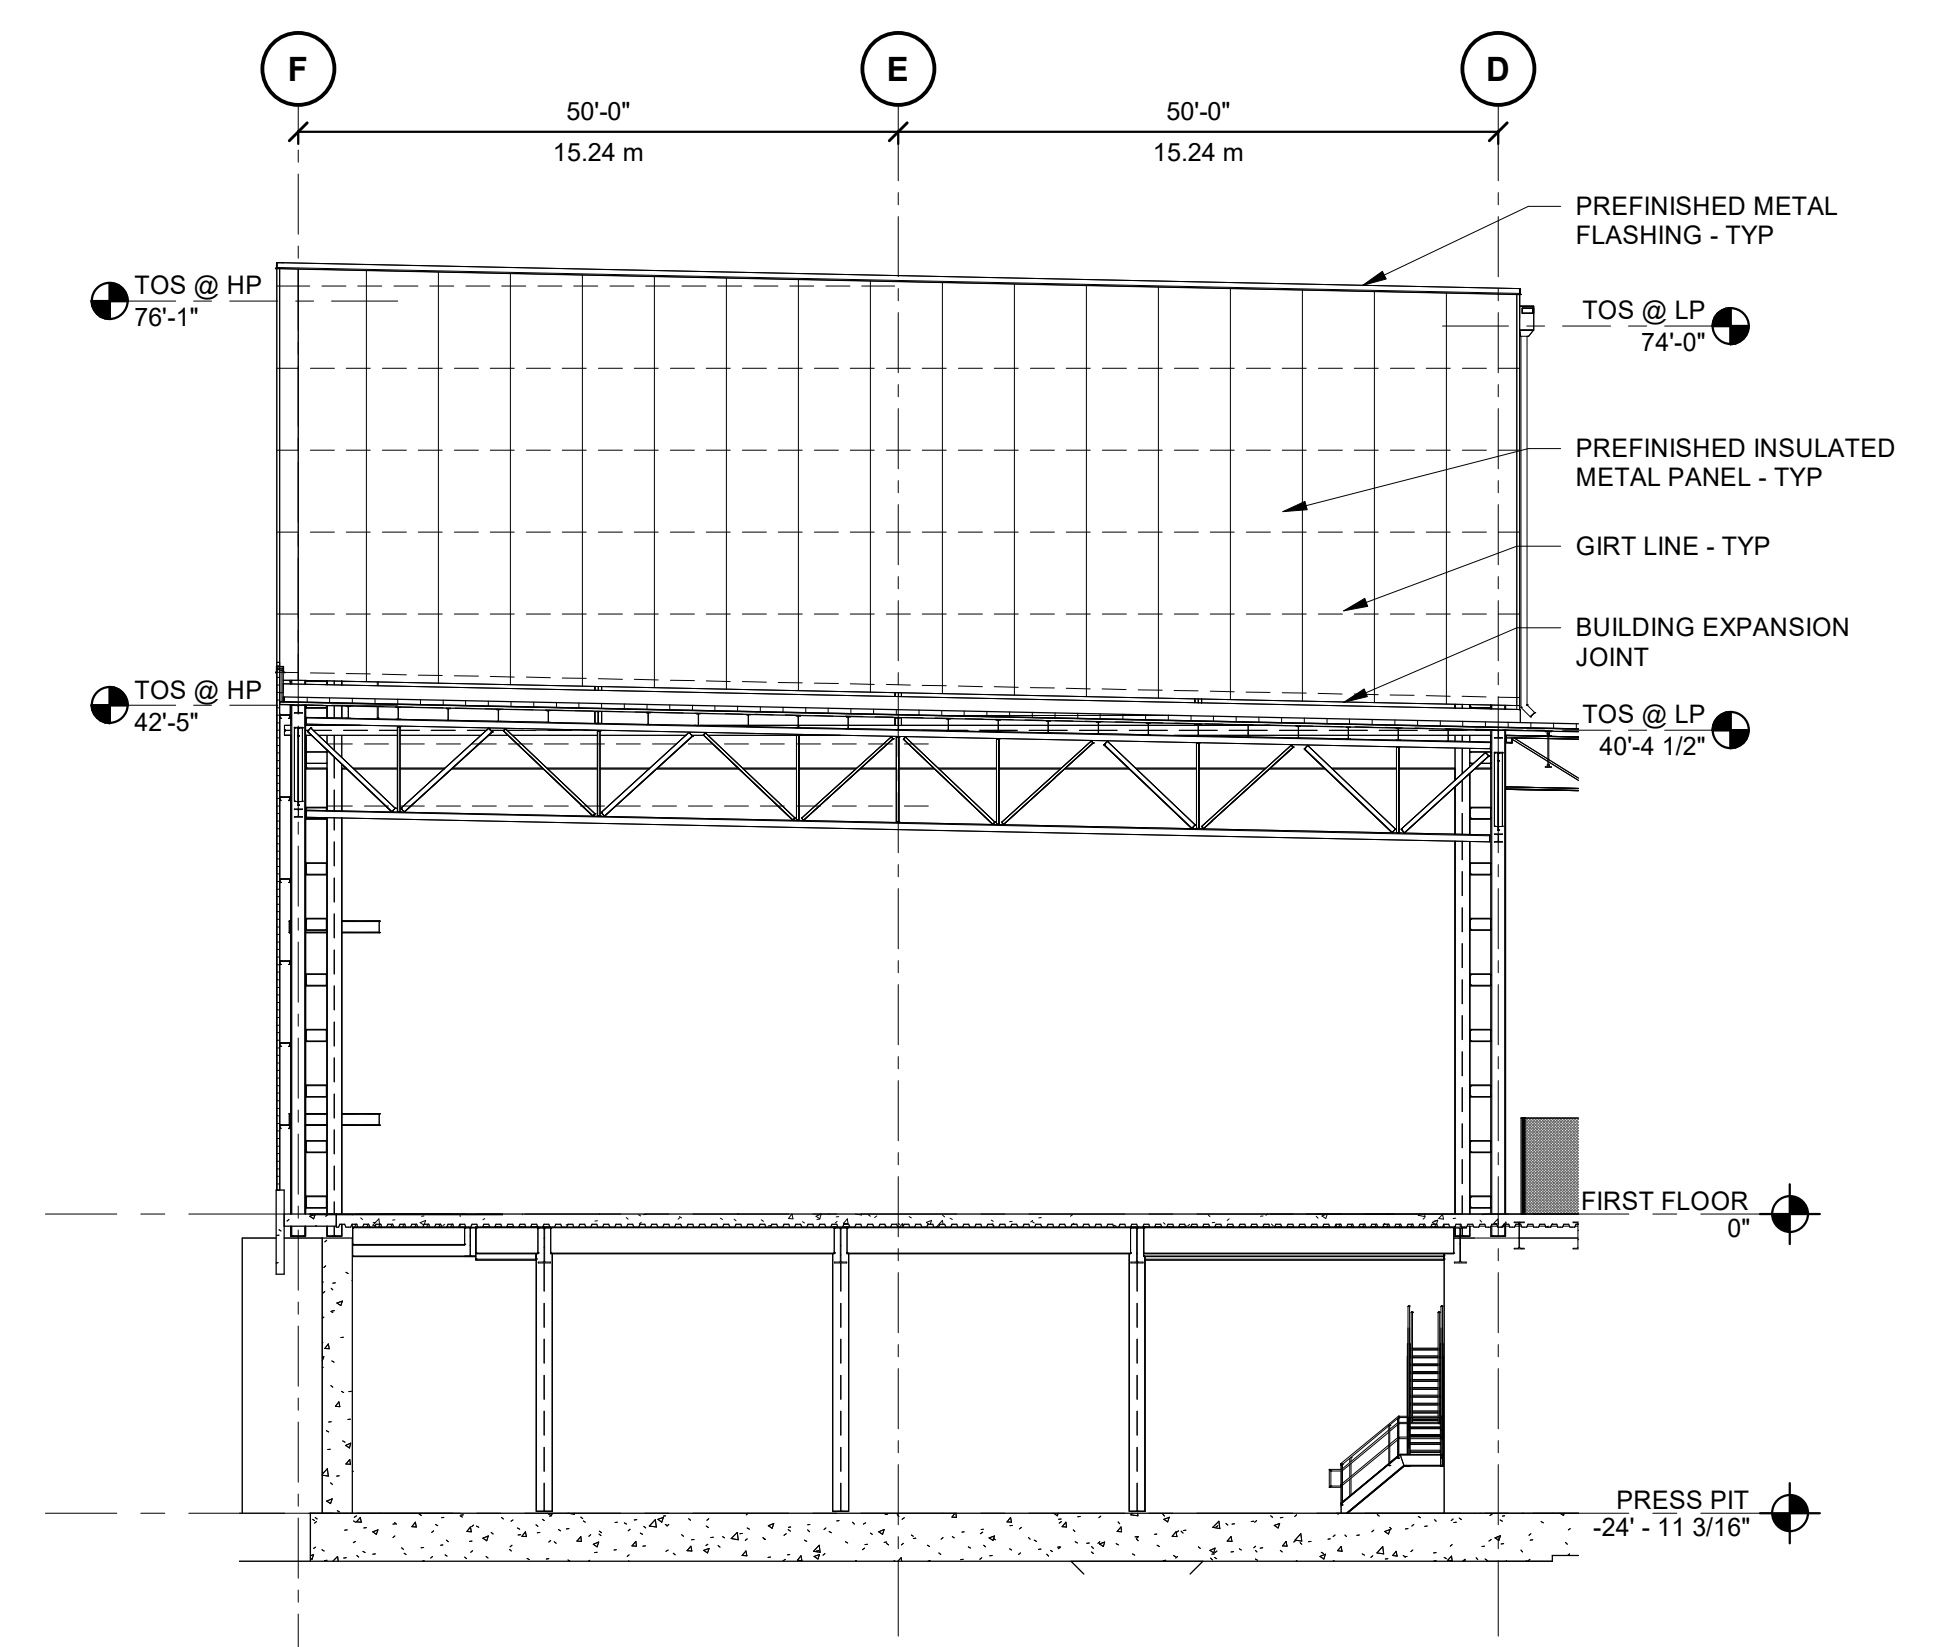

3 EAST ELEVATION @ LINE 11e HIGH ROOF
 SCALE: 1/116" = 1'-0"

2024-09-04	BID
2024-08-22	PROGRESS REVIEW
2024-08-14	PROGRESS REVIEW
2024-08-14	PRELIMINARY SPA CONSULTATION
DATE	ISSUED FOR

AE TEAM INFORMATION	
IN CHARGE:	H. ELHAGE
DRAWN BY:	C. ORLANDO
DESIGNED BY:	C. ORLANDO
CHECKED BY:	W. GHALAWANJI
APPROVED BY:	H. ELHAGE
AE PROJECT NUMBER:	1-24-5325
SHEET TITLE	
BUILDING ELEVATIONS - EAST	
SHEET NUMBER	6513-005
A-204	