


PROJECT NORTH

NOTE: REUSE STORAGE BINS TO BE STORED INTERNALLY AND REMOVED OFF-SITE BY PRIVATE CONTRACTORS

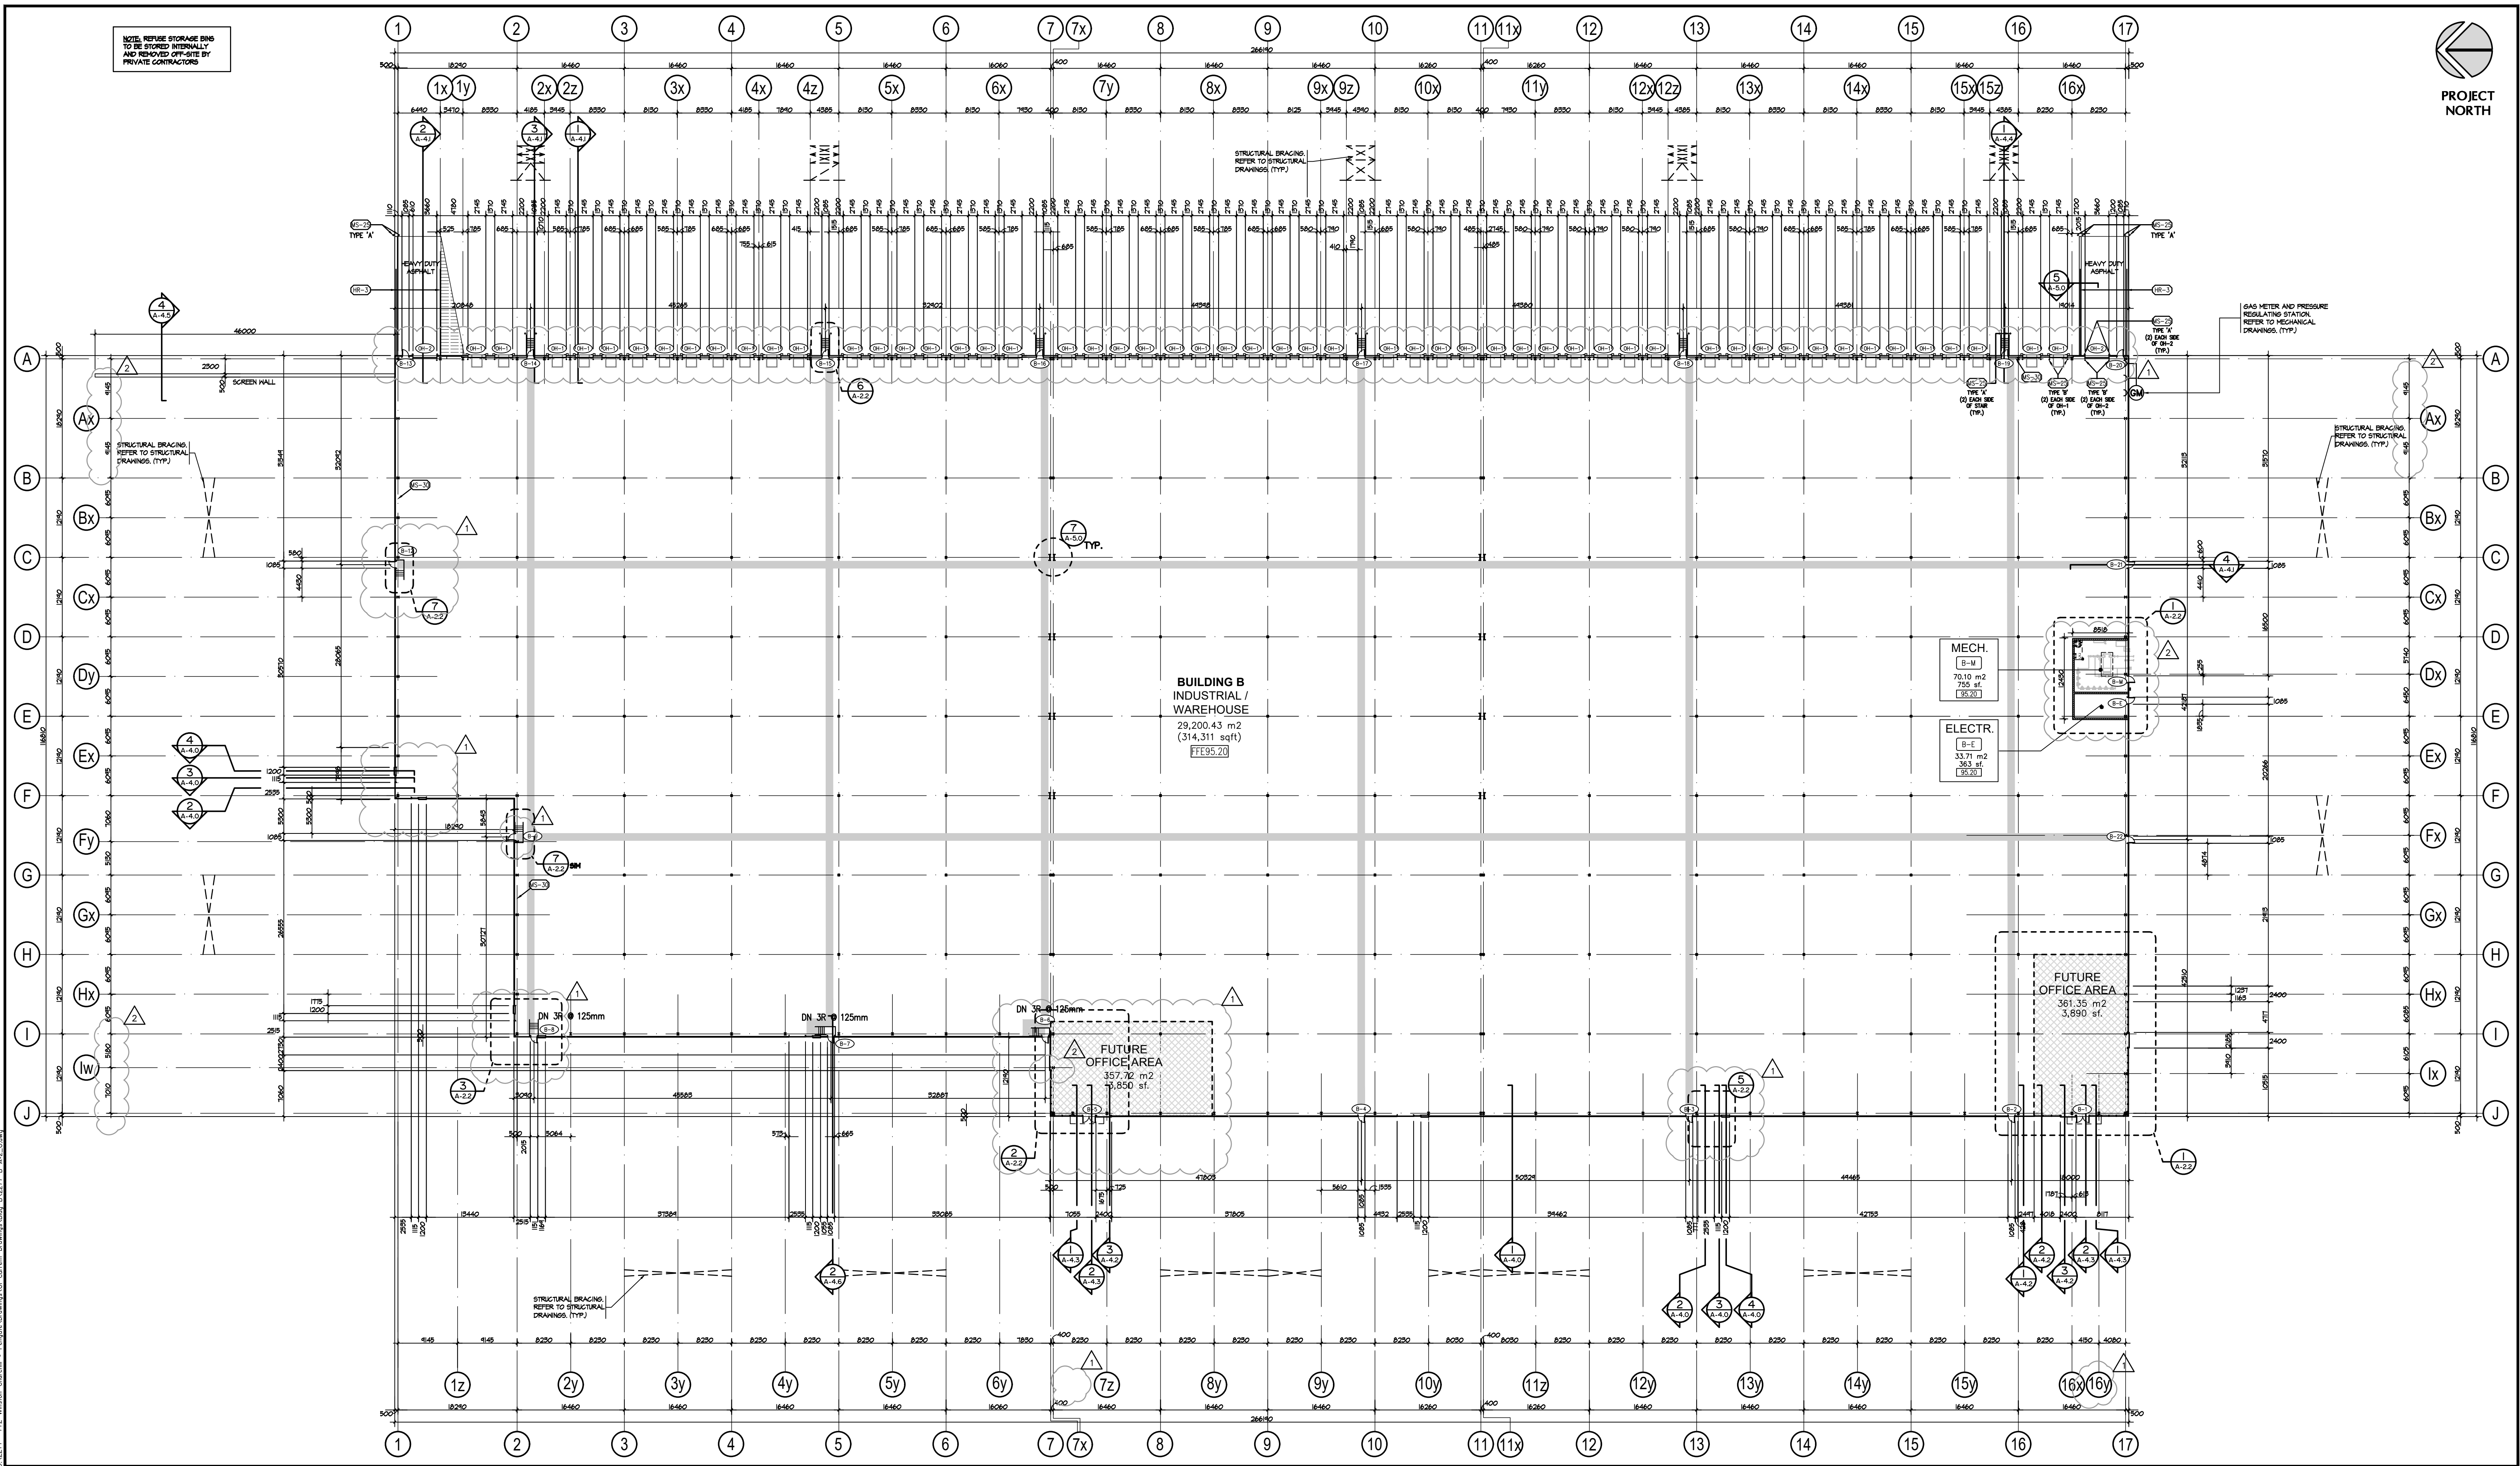

No.	ISSUED	DATE
1	ISSUED FOR COORDINATION	MAR. 30, 2021
2	ISSUED FOR SPA	APR. 9, 2021
3	RE-ISSUED FOR SPA	DEC. 15, 2021
4	RE-ISSUED FOR SPA	DEC. 16, 2022
5	ISSUED FOR STEEL AND PRECAST TENDER	FEB. 17, 2023

6	REISSUED FOR STEEL TENDER	SEPT. 18, 2023
7	REISSUED FOR SPA	DEC. 19, 2023
8	REISSUED FOR CITY REVIEW	MAY 10, 2024

No.	REVISION	DATE
1	REVISED AS NOTED	AUG. 04, 2023
2	REVISED AS NOTED	SEPT. 7, 2023

**BALDASSARRA**  
Architects Inc.

30 Great Gulf Drive, Unit 20 | Concord ON | L4K 0K7  
T. 905.660.0722 | www.baldassarra.ca

OWNERS INFORMATION:



**FENGATE**  
772 Winston Churchill Blvd.  
Oakville, Ontario

FLOOR PLAN  
Building B

DATE:	DRAWN BY:	CHECKED:	SCALE:
MAR. 2021	HP		1:450

22-77 B

A-2.0

DATE PLOTTED: 2023-09-18 10:00:00 AM