



1 North Elevation  
1 : 50

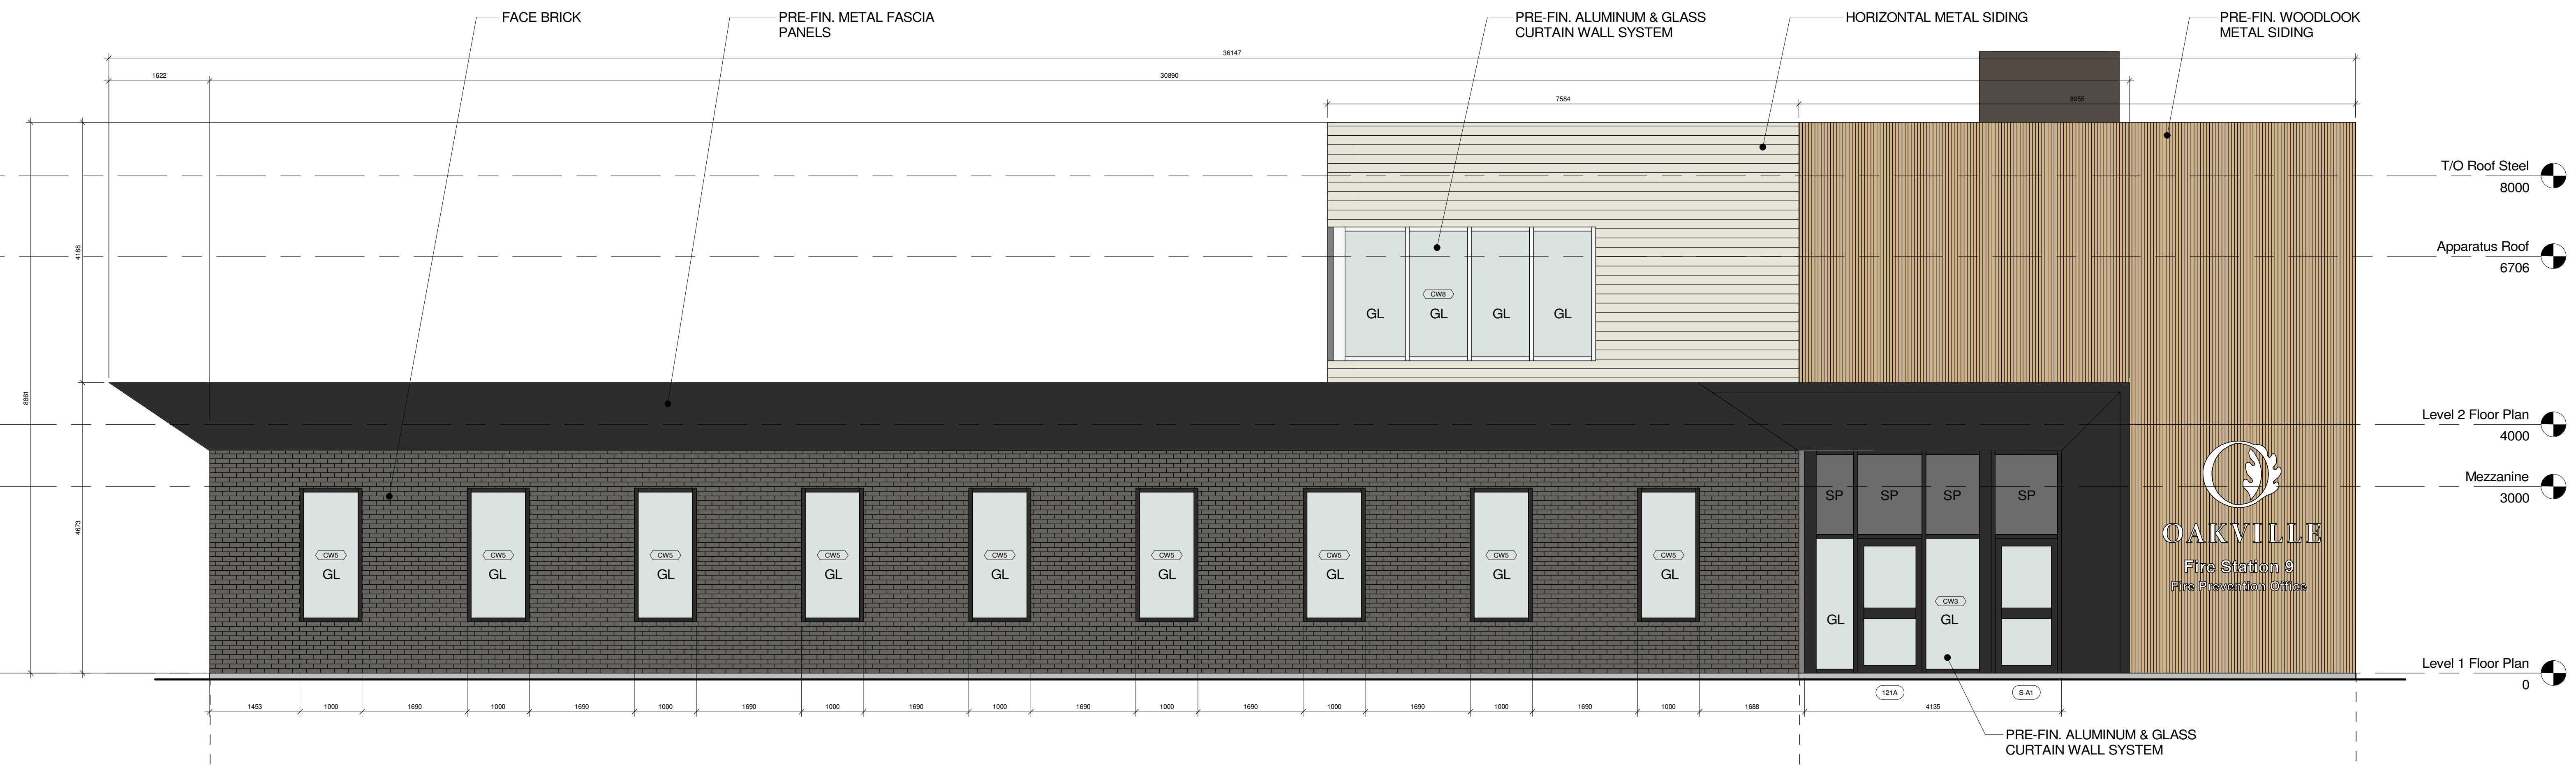

2 South Elevation  
1 : 50

No.	Revision	Date
2	Issued for Site Plan Application	2024-07-19
1	Issued for Minor Variance	2024-07-24

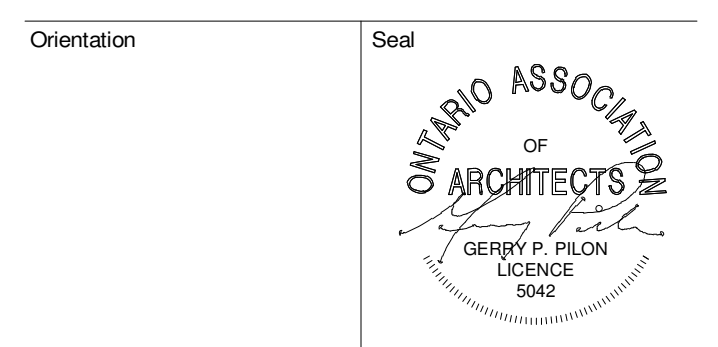

All dimensions to be checked and verified on the job by the Contractor. Any discrepancies are to be reported to the Consultant prior to action. Only the latest approved drawings to be used for construction in conformance with all applicable codes, by-laws and regulations. All drawings remain the property of the Consultant.  
© Copyright Reserved: These drawings and all that is represented herein are the exclusive property of Salter Pilon Architecture Inc. They may not be used or reproduced without written permission from Salter Pilon Architecture Inc.

**salterpilon**  
architecture

151 Ferris Lane, Suite 400 Barrie, Ontario L4M 6C1  
salterpilon.com t: 705.737.3530

Project Information		
Oakville Fire Hall 9		
4075 Sixth Line		
For Town of Oakville Fire & Emergency Services		
Drawing Title North & South Building Elevations		
Date 2024-07-19	Project No 23020	Drawing No A301
Drawn by CD	Scale 1 : 50	



2  
A302  
**West Elevation**  
1 : 50



1  
A302  
**East Elevation**  
1 : 50

No.	Revision	Date
2	Issued for Site Plan Application	2024-07-19
1	Issued for Minor Variance	2024-07-24


Orientation	Seal

All dimensions to be checked and verified on the job by the Contractor. Any discrepancies are to be reported to the Consultant prior to action. Only the latest approved drawings to be used for construction in conformance with all applicable codes, by-laws and regulations. All drawings remain the property of the Consultant.  
© Copyright Reserved: These drawings and all that is represented herein are the exclusive property of Salter Pilon Architecture Inc. They may not be used or reproduced without written permission from Salter Pilon Architecture Inc.




151 Ferris Lane, Suite 400 Barrie, Ontario L4M 6C1  
salterpilon.com t: 705-737-3530


Project Information		
<b>Oakville Fire Hall 9</b>		
4075 Sixth Line		
For Town of Oakville Fire & Emergency Services		
Drawing Title		
<b>East &amp; West Building Elevations</b>		
Date	Project No	Drawing No
2024-07-19	23020	A302
Drawn by CD		
Scale 1 : 50		

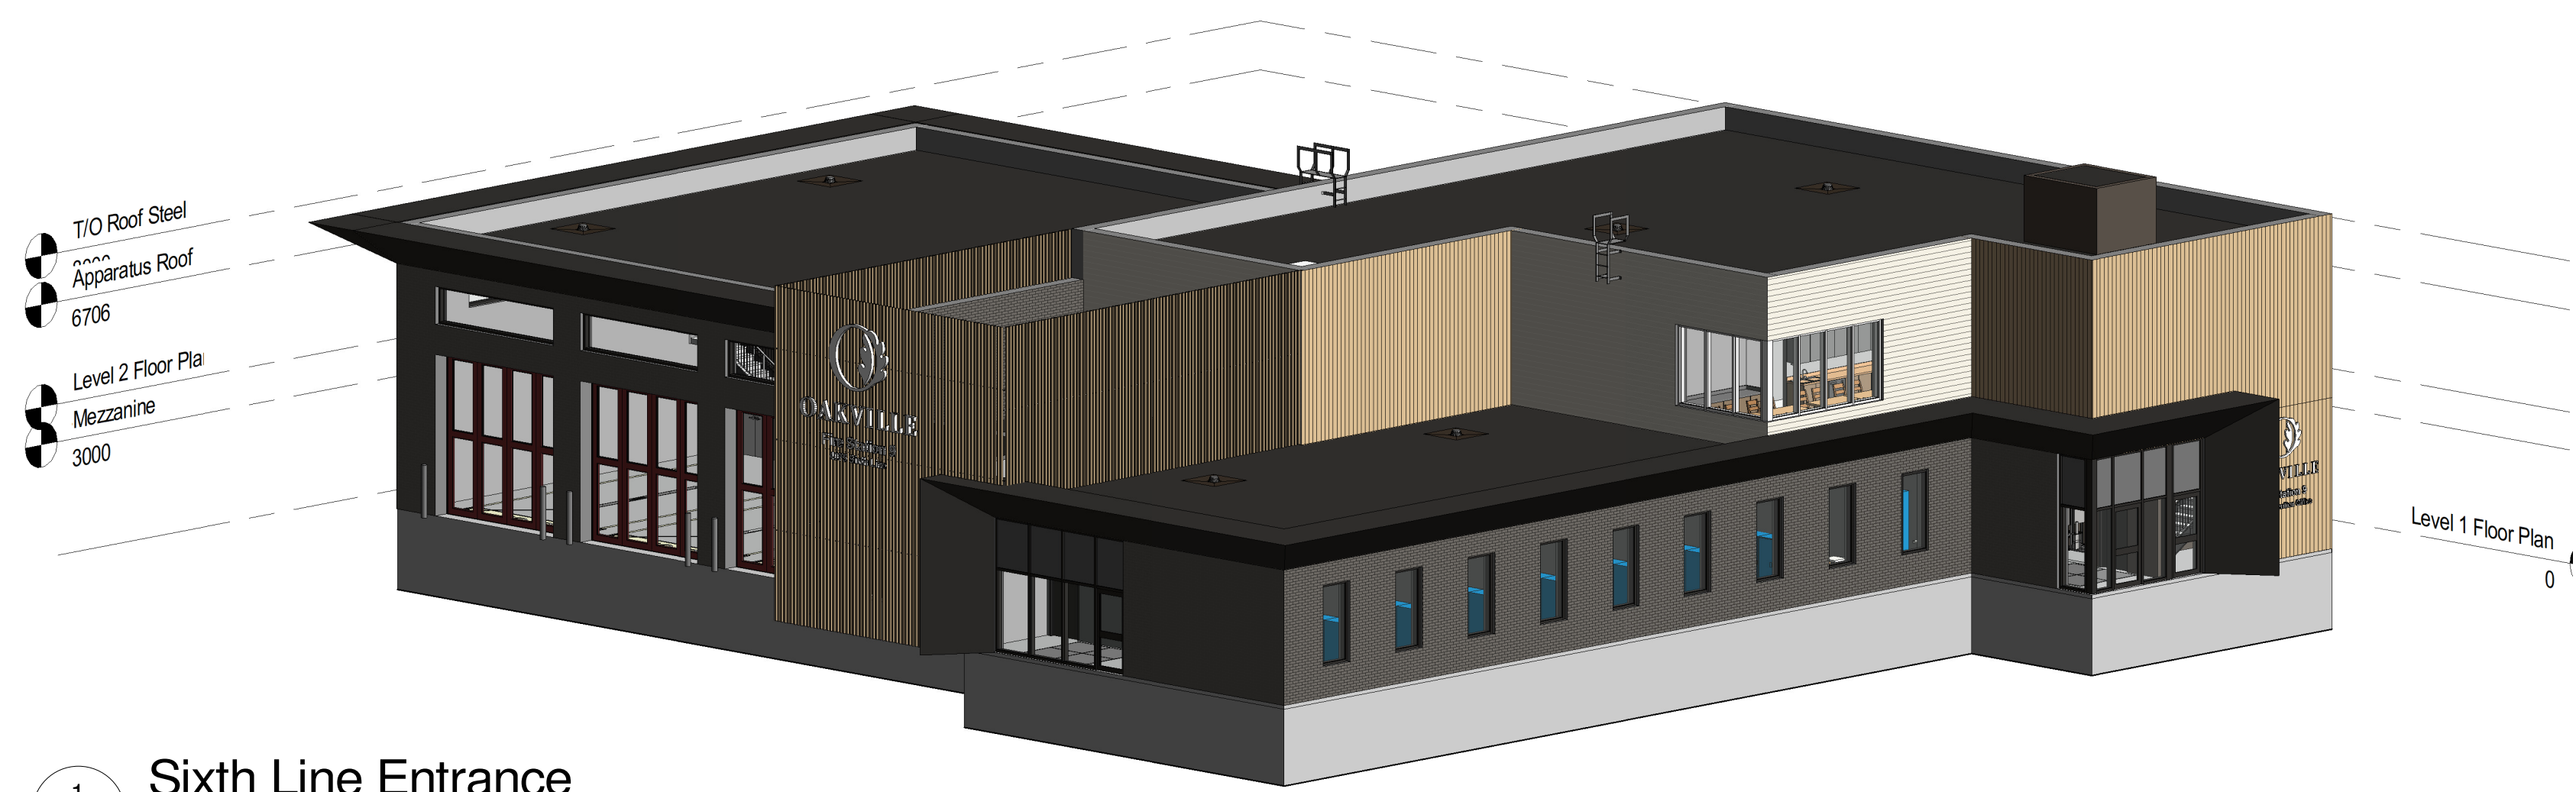

1  
A901  
Sixth Line Entrance

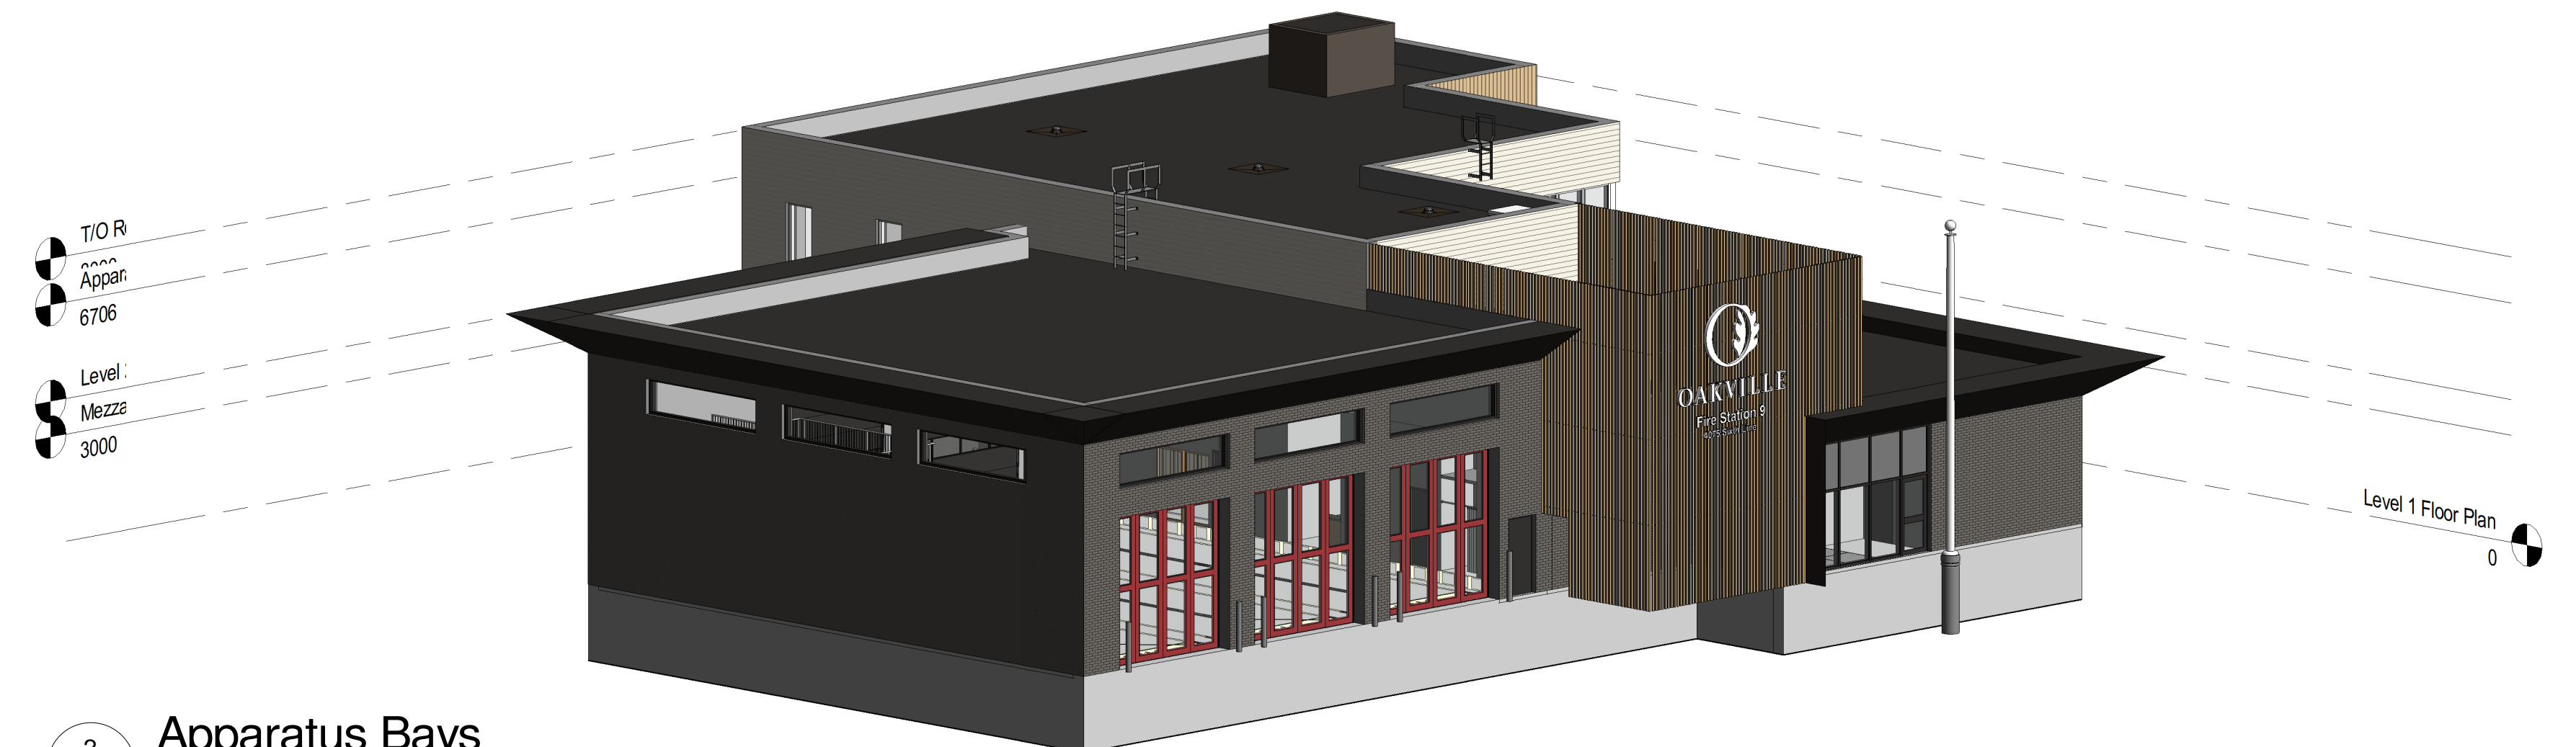

2  
A901  
Apparatus Bays

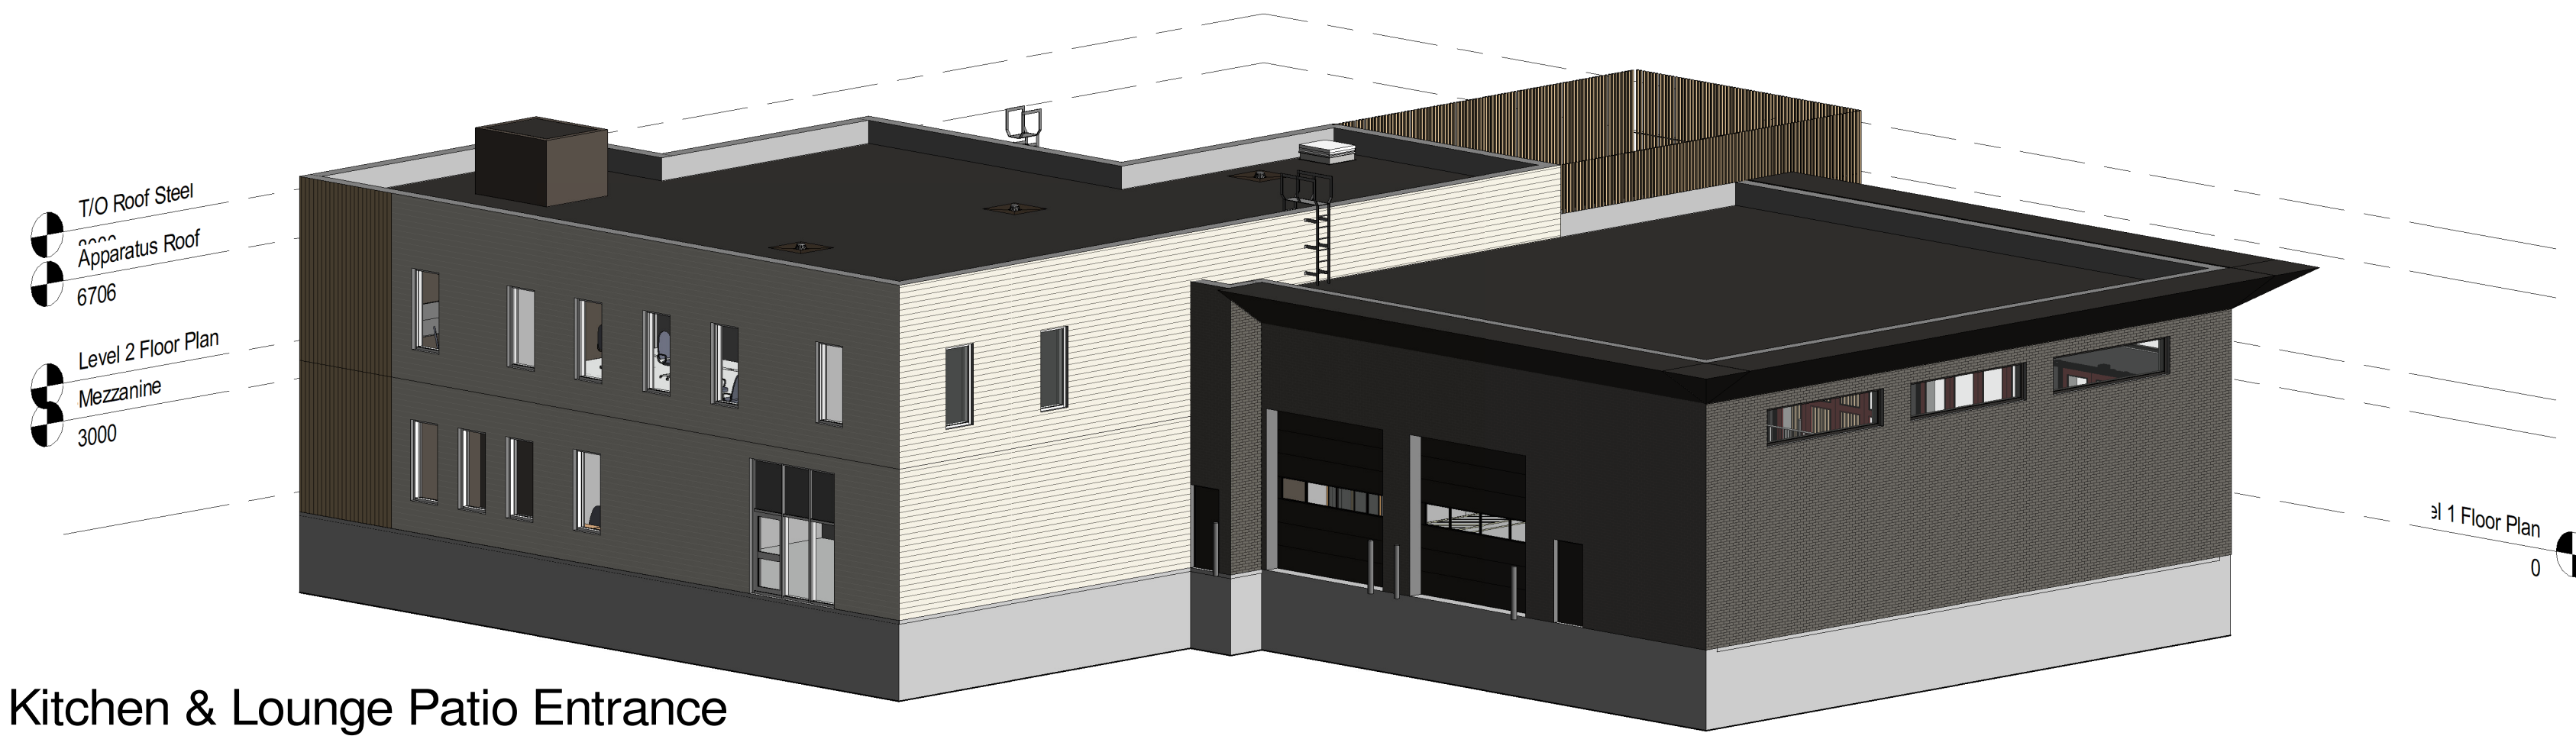

3  
A901  
Kitchen & Lounge Patio Entrance



4  
A901  
Main Staff Entrance

No.	Revision	Date
1	Issued for Site Plan Application	2024-07-19

Orientation	Seal

All dimensions to be checked and verified on the job by the Contractor. Any discrepancies are to be reported to the Consultant prior to action. Only the latest approved drawings to be used for construction in conformance with all applicable codes, by-laws and regulations. All drawings remain the property of the Consultant.  
 © Copyright Reserved: These drawings and all that is represented herein are the exclusive property of Salter Pilon Architecture Inc. They may not be used or reproduced without written permission from Salter Pilon Architecture Inc.

**salterpilon**  
architecture

151 Ferris Lane, Suite 400 Barrie, Ontario L4M 6C1  
salterpilon.com t: 705-737-3530

Project Information  
**Oakville Fire Hall 9**

4075 Sixth Line  
 For  
 Town of Oakville Fire & Emergency Services

Drawing Title  
**Exterior Building Perspectives**

Date	2024-07-19	Project No	23020	Drawing No	A901
Drawn by	CD				
Scale					