

THESE DRAWINGS ARE NOT TO BE SCALED: ALL DIMENSIONS MUST BE VERIFIED BY CONTRACTOR PRIOR TO COMMENCEMENT OF ANY WORK. ANY DISCREPANCIES MUST BE REPORTED DIRECTLY TO SRN ARCHITECTS INC.

ADDITIONAL NOTES:

THE DRAWING, AS AN INSTRUMENT OF SERVICE, IS PROVIDED BY AND IS THE PROPERTY OF SRN ARCHITECTS INC. THE CONTRACTOR MUST VERIFY AND ACCEPT RESPONSIBILITY FOR ALL DIMENSIONS AND CONDITIONS ON SITE AND MUST NOTIFY SRN ARCHITECTS INC. OF ANY VARIATIONS FROM THE SUPPLIED INFORMATION. SRN ARCHITECTS INC. IS NOT RESPONSIBLE FOR THE ACCURACY OF SURVEY, STRUCTURAL, MECHANICAL, ELECTRICAL. ETC. ENGINEERING INFORMATION SHOWN ON THIS DRAWING REFER TO APPROPRIATE ENGINEERS DRAWINGS BEFORE PROCEEDING WITH ANY WORK. CONSTRUCTION MUST CONFORM TO ALL APPLICABLE CODES AND REQUIREMENTS OF THE AUTHORITIES HAVING JURISDICTION (UNDERTAKEN OTHERWISE NOTED). NO INVESTIGATION HAS BEEN OR REPORTED ON BY THIS OFFICE IN REGARDS TO THE ENVIRONMENTAL CONDITION OF THIS SITE.

CONDITIONS FOR ELECTRONIC INFORMATION TRANSFER: ELECTRONIC INFORMATION IS SUPPLIED TO THE OTHER ASSOCIATED FIRMS TO ASSIST THEM IN THE ERECTION OF THEIR WORK/REVIEW. THE RECIPIENT FIRMS MUST DETERMINE THE COMPLETENESS/APPROPRIATENESS/ RELEVANCE OF THE INFORMATION IN RESPECT TO THEIR PARTICULAR RESPONSIBILITY.

NO: DATE: REVISION COMMENT:
1 06-19-2024 ISSUED FOR SITE PLAN APPROVAL

SRN ARCHITECTS INC SHALL NOT BE RESPONSIBLE FOR: 1. ERRORS, OMISSIONS, INCOMPLETENESS DUE TO LOSS OF INFORMATION IN WHOLE OR PART WHEN INFORMATION IS TRANSFERRED. 2. TRANSMISSIONS OF ANY VIRUS OR DAMAGE TO RECEIVING ELECTRONIC SYSTEM WHEN INFORMATION IS TRANSFERRED

VAUGHAN, ONTARIO. L4K 5Y2 PHONE: 905.417.5515 FAX: 905.417.5517




Branthaven Development

720 Oval Court, Burlington, ON L7L 6A9

Branthaven Sales Pavilion 305 Threshing Mill Blvd. Oakviile, ON

OVERALL SITE PLAN

DRAWN BY: BD CHECKED BY: GR PROJECT NUMBER:

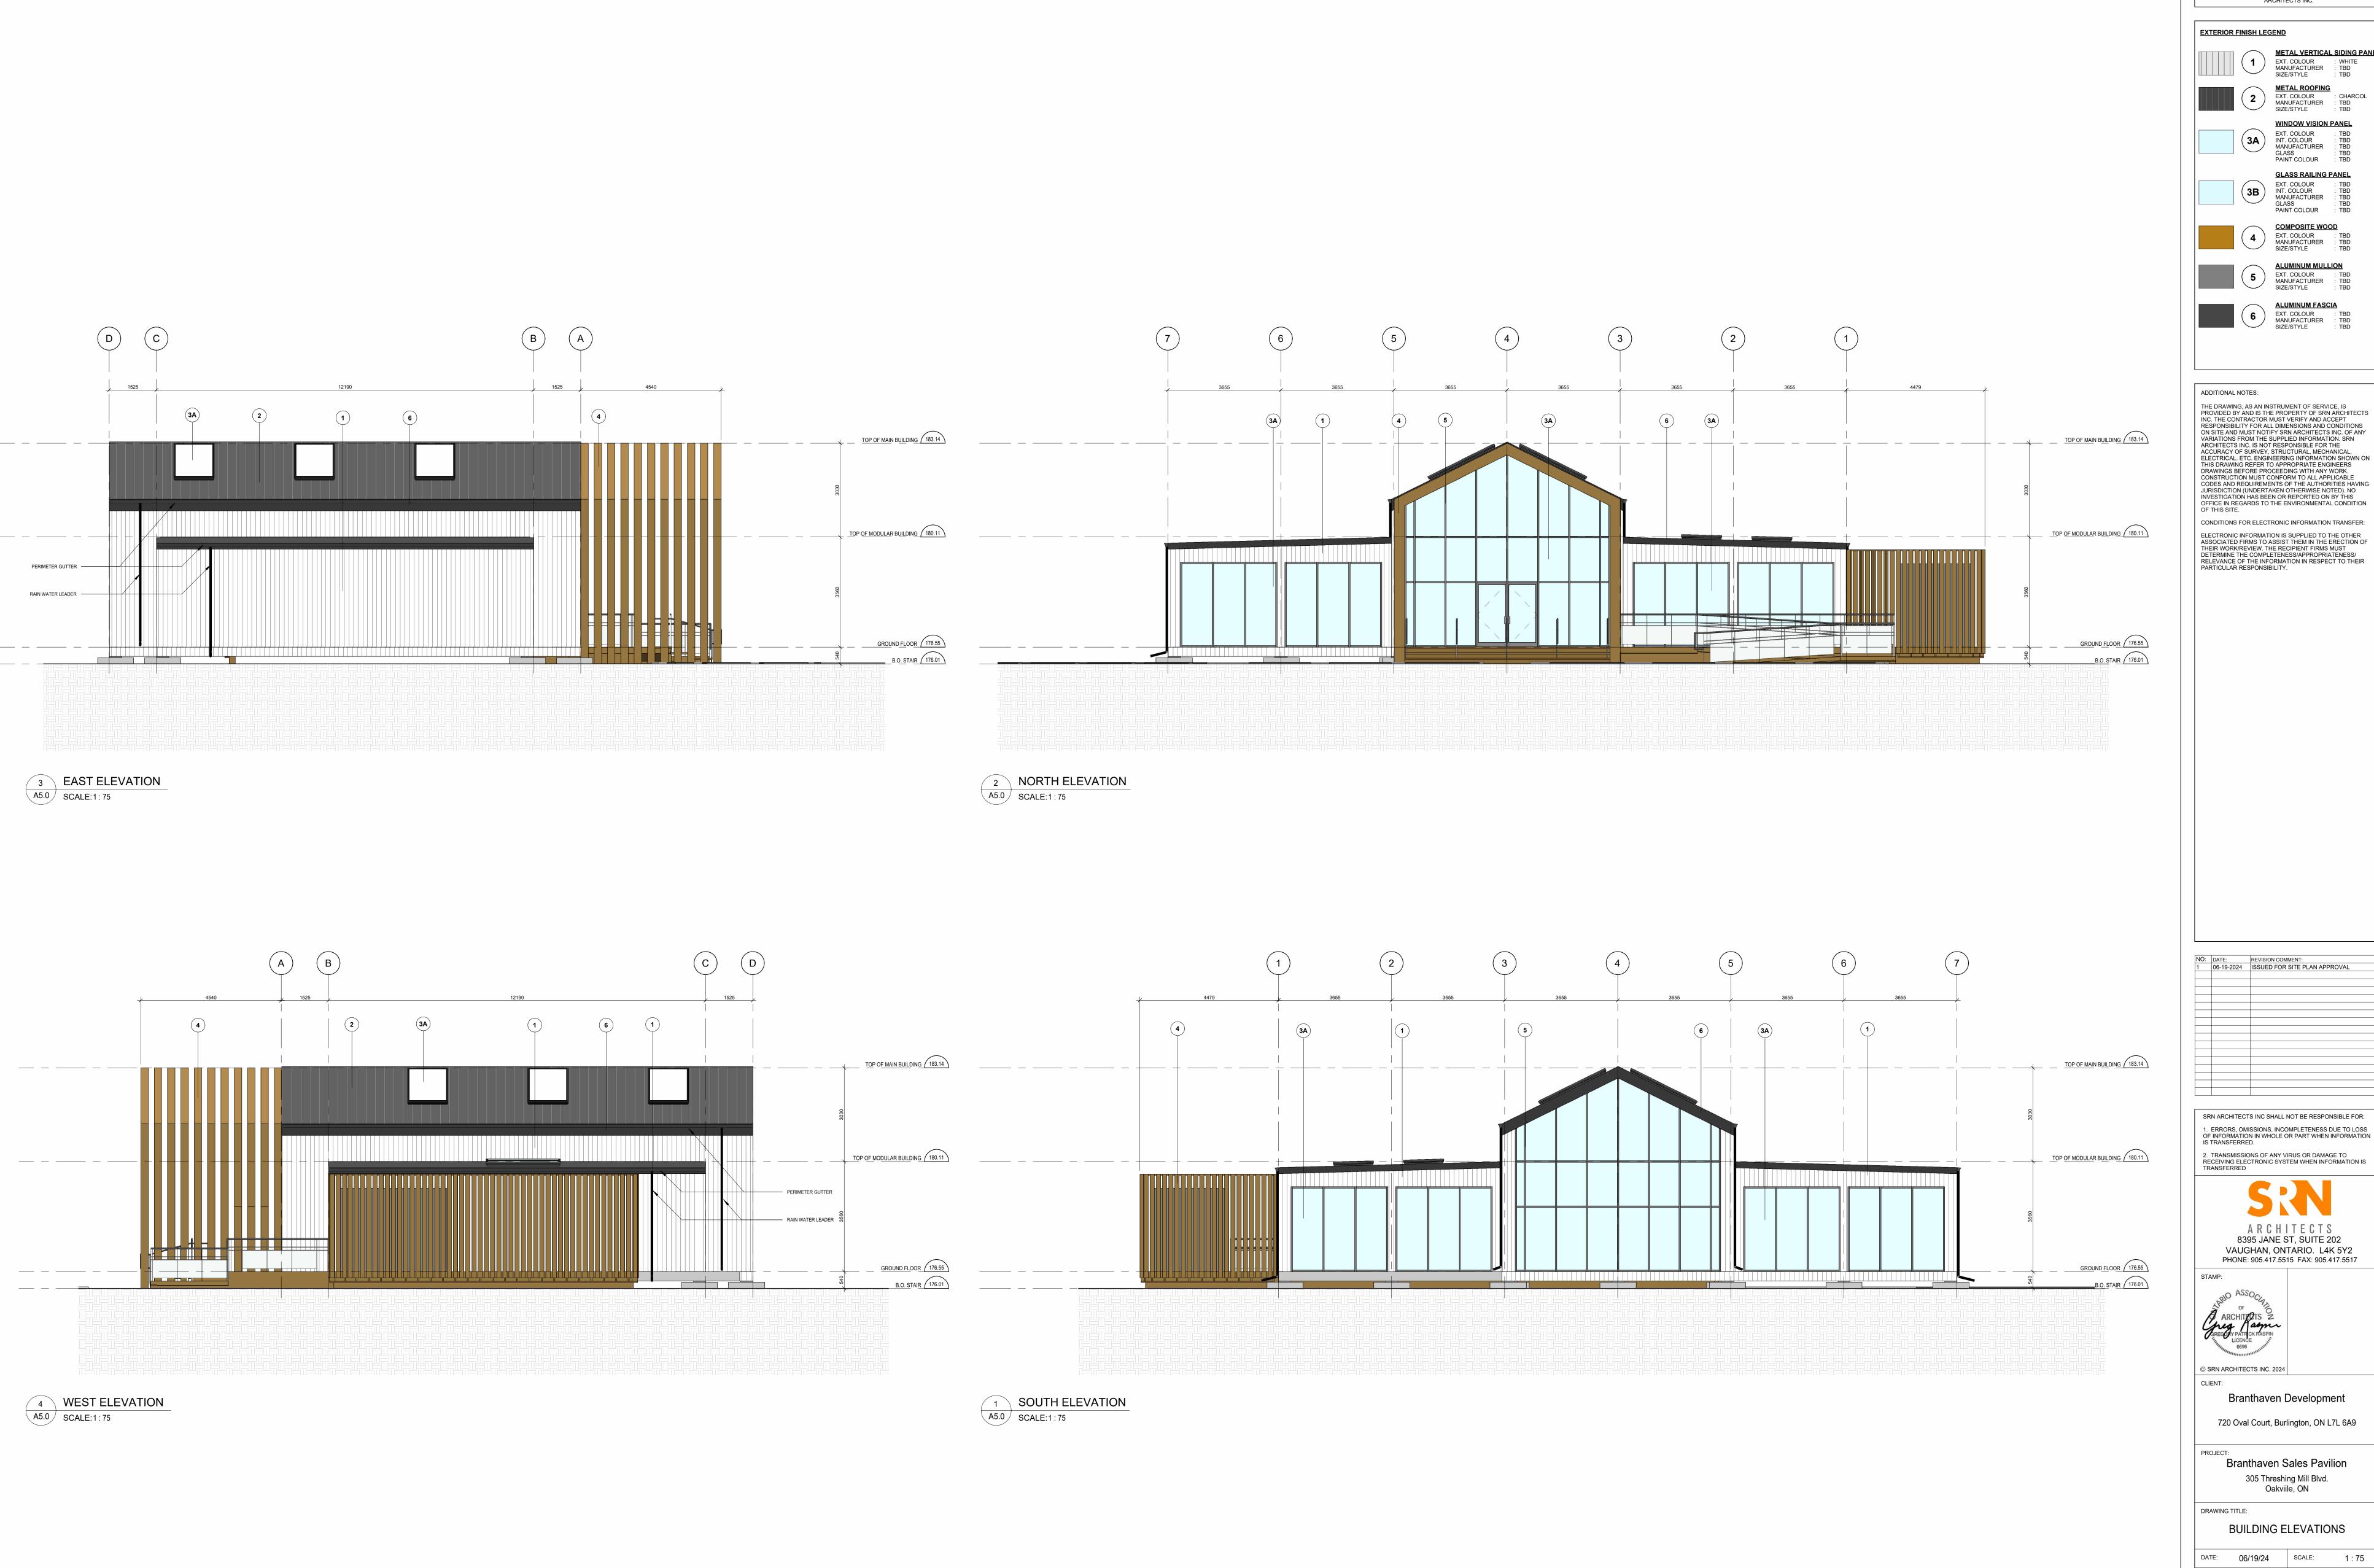

Autodesk Docs://S24013-Branthaven Sales Pavilion - Oakville/S24013_Branthaven Sales Pavilion_RVT2024.rvt

THESE DRAWINGS ARE NOT TO BE SCALED: ALL DIMENSIONS MUST BE VERIFIED BY CONTRACTOR PRIOR TO COMMENCEMENT OF ANY WORK. ANY DISCREPANCIES MUST BE REPORTED DIRECTLY TO SRN ARCHITECTS INC.

EXTERIOR FINISH LEGEND

METAL VERTICAL SIDING PANEL 1 EXT. COLOUR : WHITE MANUFACTURER : TBD SIZE/STYLE : TBD

METAL ROOFING

EXT. COLOUR : CHARCOL

MANUFACTURER : TBD

SIZE/STYLE : TBD

WINDOW VISION PANEL 3A EXT. COLOUR : TBD INT. COLOUR : TBD MANUFACTURER : TBD GLASS : TBD PAINT COLOUR : TBD

GLASS RAILING PANEL

EXT. COLOUR : TBD INT. COLOUR : TBD MANUFACTURER : TBD GLASS : TBD PAINT COLOUR : TBD

COMPOSITE WOOD EXT. COLOUR : TBD MANUFACTURER : TBD

ALUMINUM MULLION

(5) EXT. COLOUR : TBD MANUFACTURER : TBD

6 ALUMINUM FASCIA

EXT. COLOUR : TBD

MANUFACTURER : TBD

SIZE/STYLE : TBD

THE DRAWING, AS AN INSTRUMENT OF SERVICE, IS PROVIDED BY AND IS THE PROPERTY OF SRN ARCHITECTS INC. THE CONTRACTOR MUST VERIFY AND ACCEPT RESPONSIBILITY FOR ALL DIMENSIONS AND CONDITIONS ON SITE AND MUST NOTIFY SRN ARCHITECTS INC. OF ANY VARIATIONS FROM THE SUPPLIED INFORMATION. SRN ARCHITECTS INC. IS NOT RESPONSIBLE FOR THE ACCURACY OF SURVEY, STRUCTURAL, MECHANICAL, ELECTRICAL. ETC. ENGINEERING INFORMATION SHOWN ON THIS DRAWING REFER TO APPROPRIATE ENGINEERS DRAWINGS BEFORE PROCEEDING WITH ANY WORK. CONSTRUCTION MUST CONFORM TO ALL APPLICABLE CODES AND REQUIREMENTS OF THE AUTHORITIES HAVING JURISDICTION (UNDERTAKEN OTHERWISE NOTED). NO INVESTIGATION HAS BEEN OR REPORTED ON BY THIS OFFICE IN REGARDS TO THE ENVIRONMENTAL CONDITION OF THIS SITE.

CONDITIONS FOR ELECTRONIC INFORMATION TRANSFER:

ELECTRONIC INFORMATION IS SUPPLIED TO THE OTHER ASSOCIATED FIRMS TO ASSIST THEM IN THE ERECTION OF THEIR WORK/REVIEW. THE RECIPIENT FIRMS MUST DETERMINE THE COMPLETENESS/APPROPRIATENESS/ RELEVANCE OF THE INFORMATION IN RESPECT TO THEIR PARTICULAR RESPONSIBILITY.

NO: DATE: REVISION COMMENT:
1 06-19-2024 ISSUED FOR SITE PLAN APPROVAL

SRN ARCHITECTS INC SHALL NOT BE RESPONSIBLE FOR: ERRORS, OMISSIONS, INCOMPLETENESS DUE TO LOSS
 OF INFORMATION IN WHOLE OR PART WHEN INFORMATION
 IS TRANSFERRED.

ARCHITECTS

8395 JANE ST, SUITE 202 VAUGHAN, ONTARIO. L4K 5Y2 PHONE: 905.417.5515 FAX: 905.417.5517



Branthaven Development

720 Oval Court, Burlington, ON L7L 6A9

Branthaven Sales Pavilion 305 Threshing Mill Blvd. Oakviile, ON

BUILDING ELEVATIONS

DATE: 06/19/24 SCALE: 1:75 DRAWN BY: BD CHECKED BY: GR PROJECT NUMBER: DRAWING NUMBER: