

5

**EAST (SIDE) ELEVATION**

Scale: 1/8" = 1'-0"

<h1>Architectural Drawings</h1>	DESIGN CONSULTANT	PROJECT STATUS	PROJECT DESCRIPTION	TITLE	DRAWING No.
		<input type="checkbox"/> PRELIMINARY <input checked="" type="checkbox"/> PERMIT <input type="checkbox"/> TENDER <input type="checkbox"/> CONSTRUCTION	<b>PROPOSED RESTAURANT          AT 297 CHURCH ST.          OAKVILLE, ON L6J 1N9</b>	<b>EAST ELEVATION</b>  SCALE: 1/8" = 1'-0"   DATE: 09/29/2022	<b>A-5</b>



6

WEST (SIDE) ELEVATION

Scale: 3/16" = 1'-0"

Architectural Drawings

DESIGN CONSULTANT

KEVIN MENDONSA  
 km911@live.ca #416 738 1161

PROJECT STATUS

- PRELIMINARY
- PERMIT
- TENDER
- CONSTRUCTION

PROJECT DESCRIPTION

PROPOSED RESTAURANT  
 AT 297 CHURCH ST.  
 OAKVILLE, ON L6J 1N9

TITLE

WEST ELEVATION

SCALE:


1/8" = 1'-0"

DATE:

09/29/2022


DRAWING No.

A-6

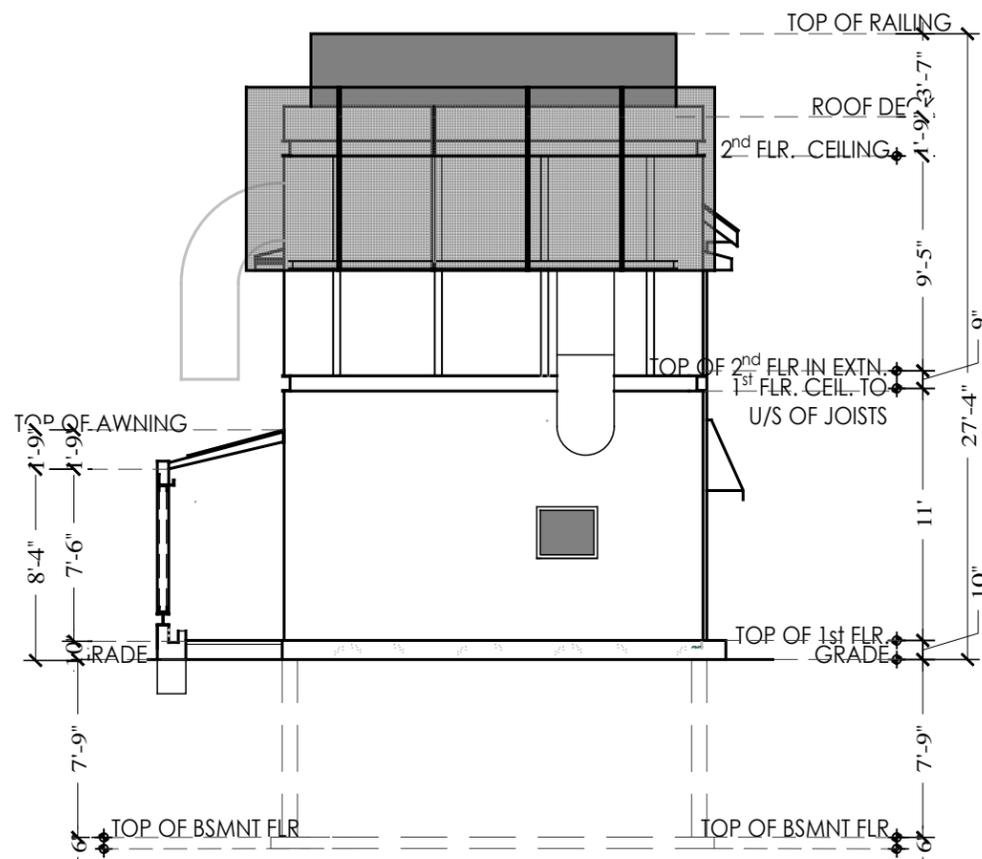

1 NORTH (REAR) ELEVATION

Scale: 1/8" = 1'-0"

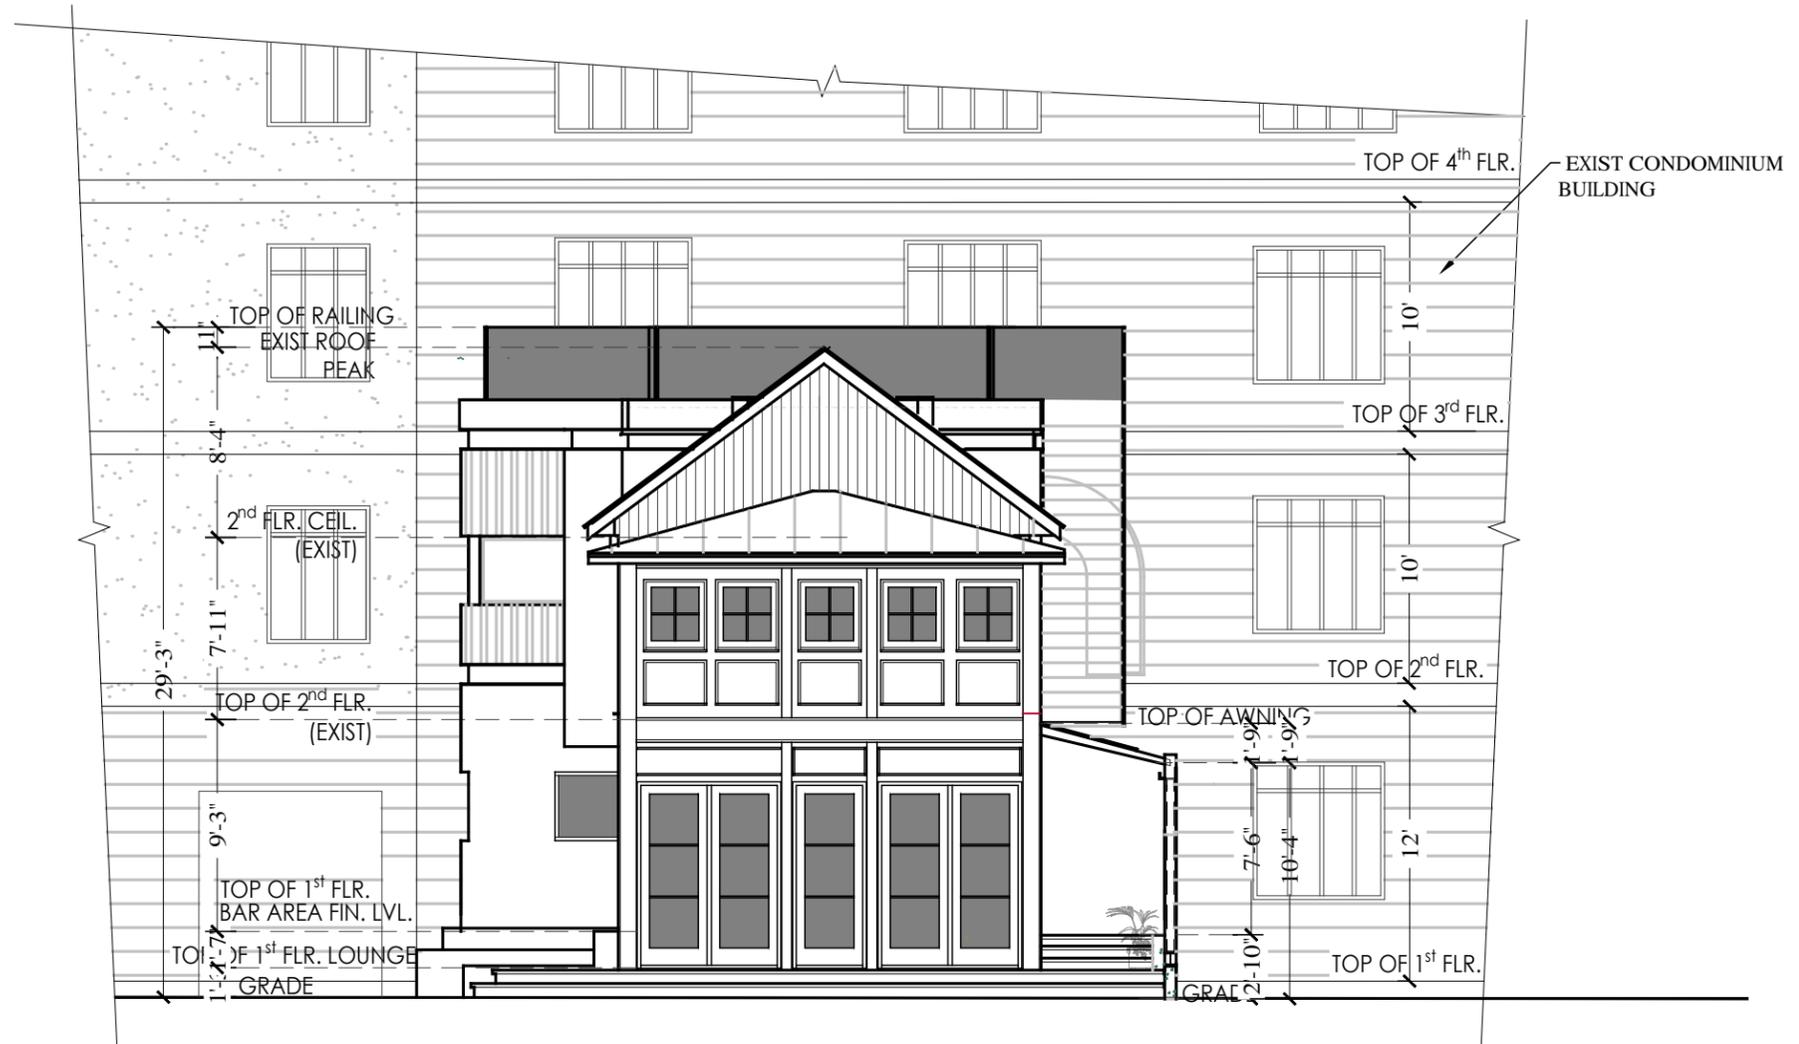

2 SOUTH (FRONT) ELEVATION

Scale: 1/8" = 1'-0"

Architectural Drawings

DESIGN CONSULTANT

KEVIN MENDONZA  
 km911@live.ca #416 738 1161

PROJECT STATUS

- PRELIMINARY
- PERMIT
- TENDER
- CONSTRUCTION

PROJECT DESCRIPTION

PROPOSED RESTAURANT  
 AT 297 CHURCH ST.  
 OAKVILLE, ON L6J 1N9

TITLE

NORTH & SOUTH ELEVATION

SCALE:  
 1/8" = 1'-0"

DATE:  
 09/29/2022

DRAWING No.

A-7