




AE OF RECORD REGISTRATION SEAL

**PRELIMINARY**  
NOT FOR CONSTRUCTION

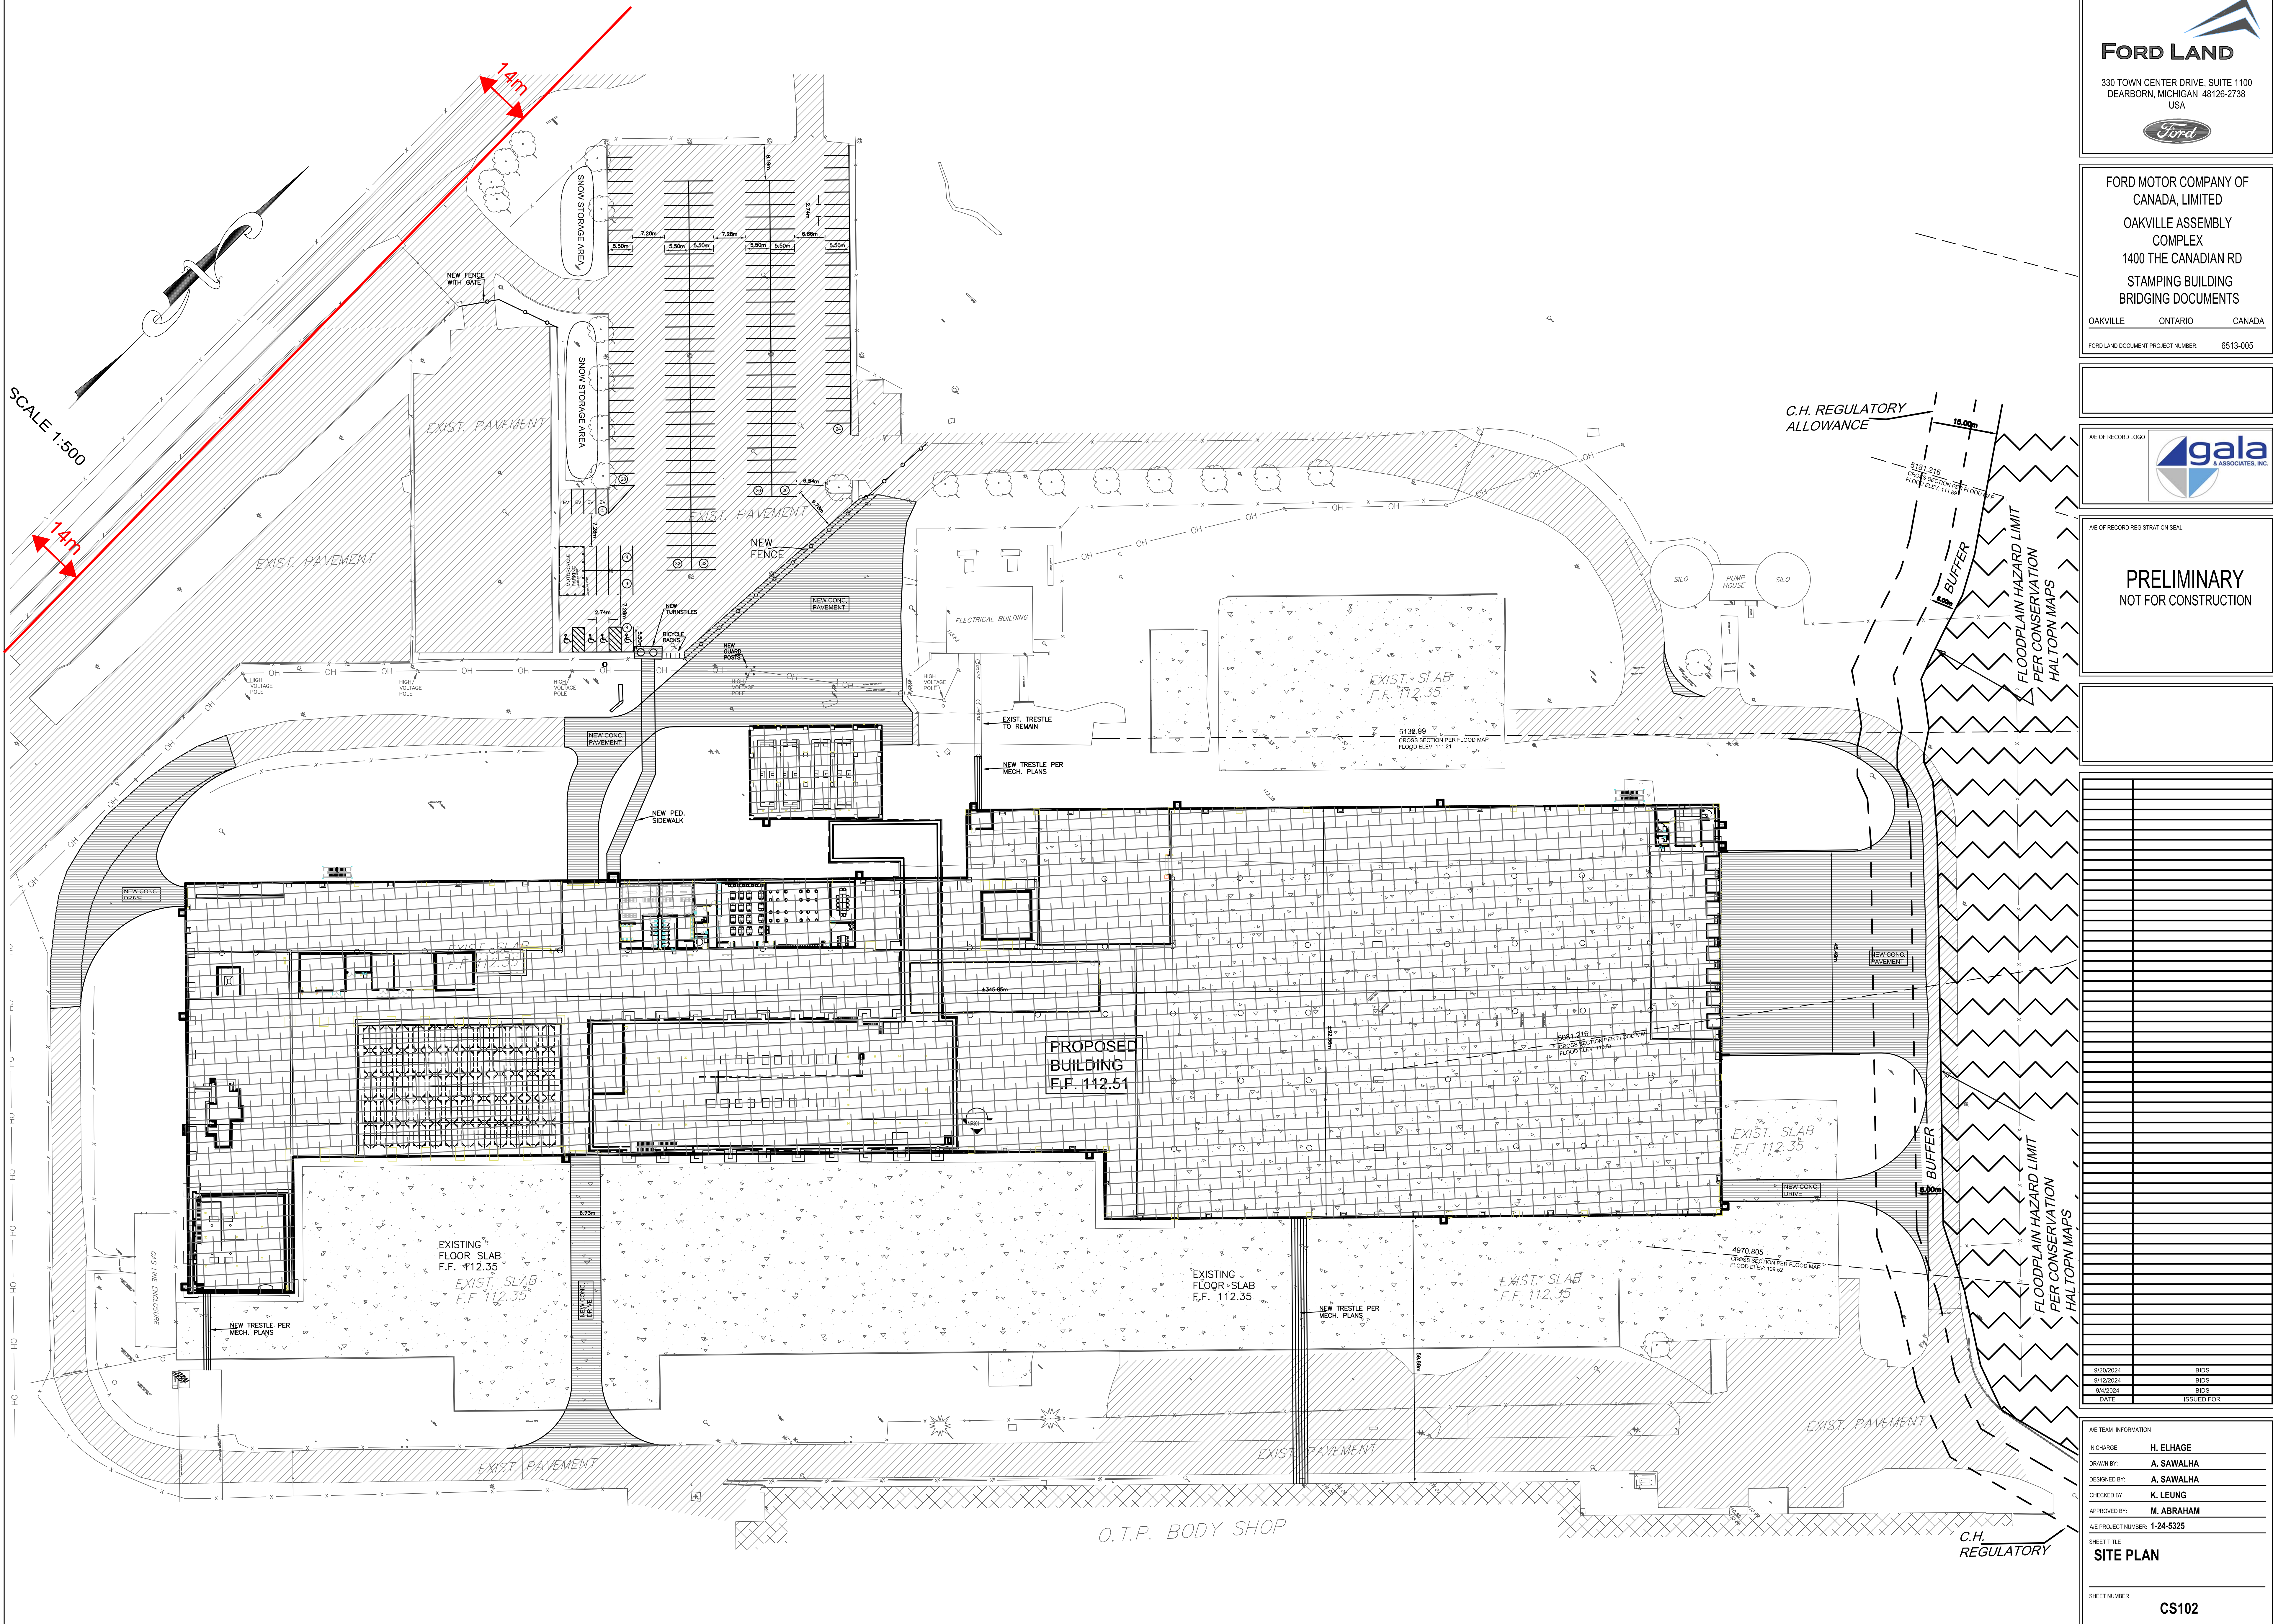

AE TEAM INFORMATION

IN CHARGE: **H. ELHAGE**

DRAWN BY: **A. SAWALHA**

DESIGNED BY: **A. SAWALHA**

CHECKED BY: **K. LEUNG**

APPROVED BY: **M. ABRAHAM**

AE PROJECT NUMBER: 1-24-5325

SHEET TITLE  
**SITE PLAN**

SHEET NUMBER  
**CS102**

10/22/2024 1:45:11 PM