




1 FRONT ELEVATION
 A3.1 SCALE: 1/8" = 1'-0"

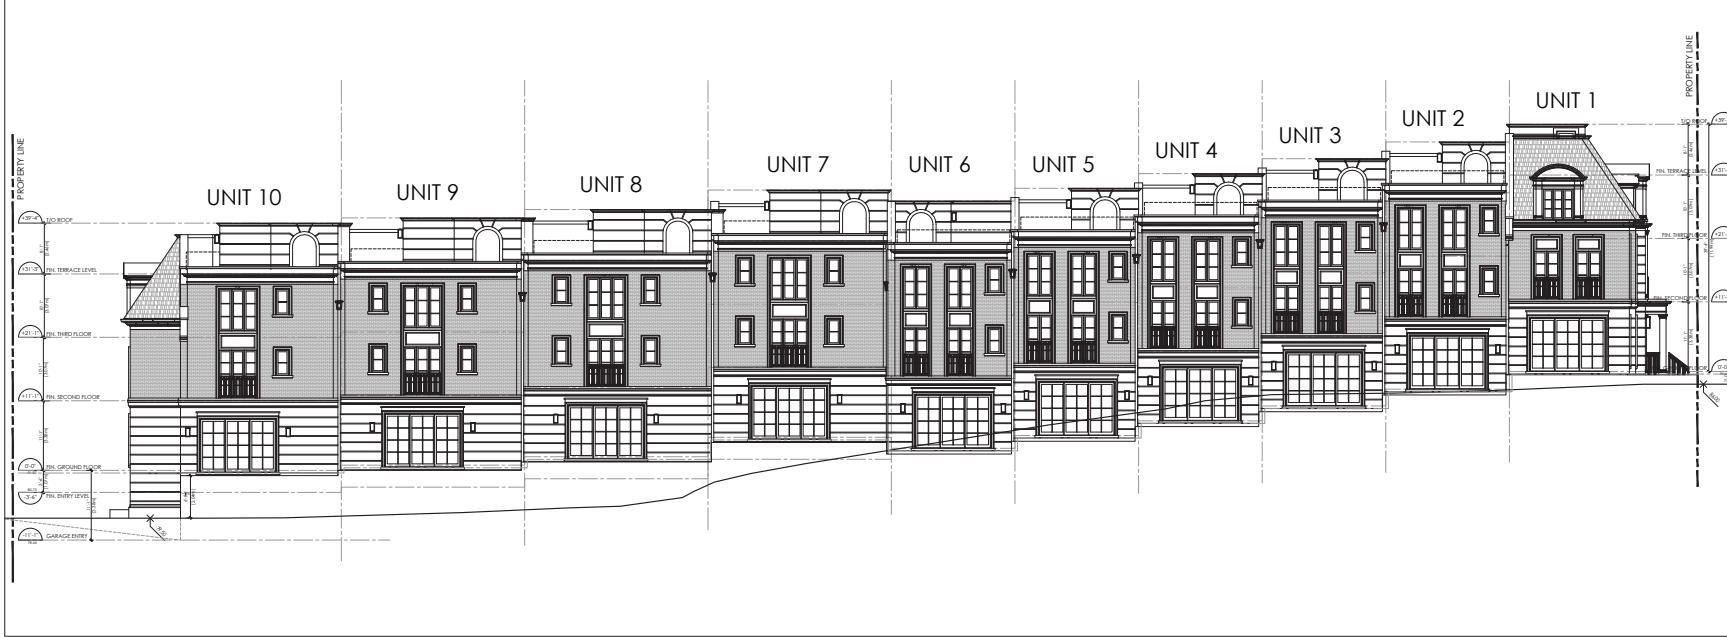

2 REAR ELEVATION
 A3.1 SCALE: 1/8" = 1'-0"

The Architect is not responsible for the accuracy of survey, structural, mechanical, electrical, etc. engineering information shown on the drawing. Refer to the appropriate engineering drawings before proceeding with work.

Contractor shall check all dimensions on the work and report any discrepancy to the Architect before proceeding. Contractor must conform to all applicable Codes and Requirements of Authorities having Jurisdiction.

All drawings, specifications and related documents are the copyright property of the Architect and must be returned upon request. Reproduction of drawings, specifications and related documents in part or whole is forbidden without the Architect's permission.

This drawing is not to be scaled.

This drawing is not to be used for construction unless agreed by the Architect.

Issued for Construction
 Signature: _____
 Date: _____

No.	Revision	Date

04	S/P/A RE-SUBMISSION	30/06/24
03	S/P/A RE-SUBMISSION	19/05/23
02	S/P/A SUBMISSION	11/11/22
01	S/P/A SUBMISSION	17/04/22
00	Issued for	Issue status

Drawing Title
FRONT & REAR ELEVATIONS

Project
ROSEVILLE PROPERTIES INC.
 ROBINSON STREET
 OAKVILLE, ONTARIO

RICHARD WENGLER ARCHITECT INC.


102 Avenue Road
 Toronto, Ontario M5R 2H3
 T: (416) 977-7272 / (416) 977-6335
 e-mail: mail@rwainc.ca

Scale: AS SHOWN
 Drawn by: JENT
 Checked by: RW
 Project No.: 2001


ORDER ASSOCIATION OF ARCHITECTS
 REGISTERED PROFESSIONAL ARCHITECT

A3.1

Coast file name: \\N:\Users\Project\Rev_3\2001\001

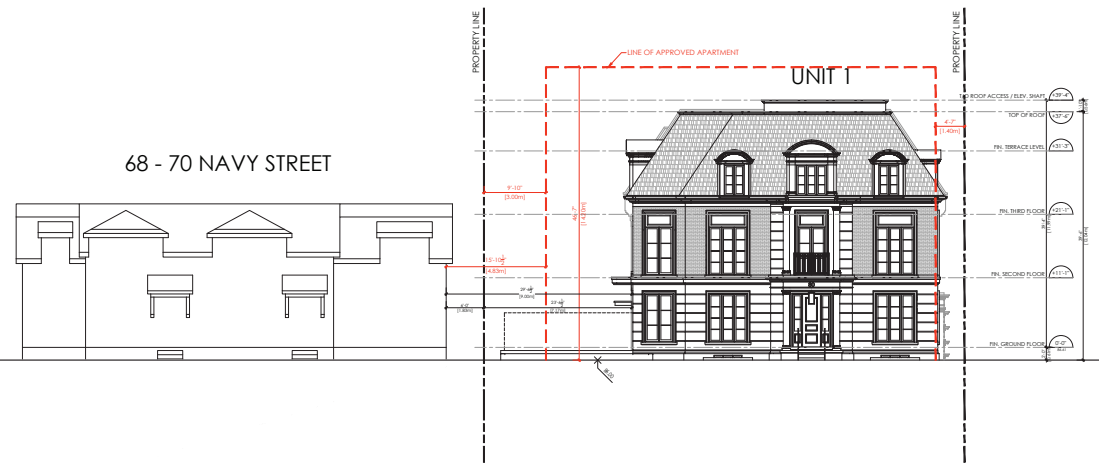

1 EAST ELEVATION
 A3.2 SCALE: 1/8" = 1'-0"

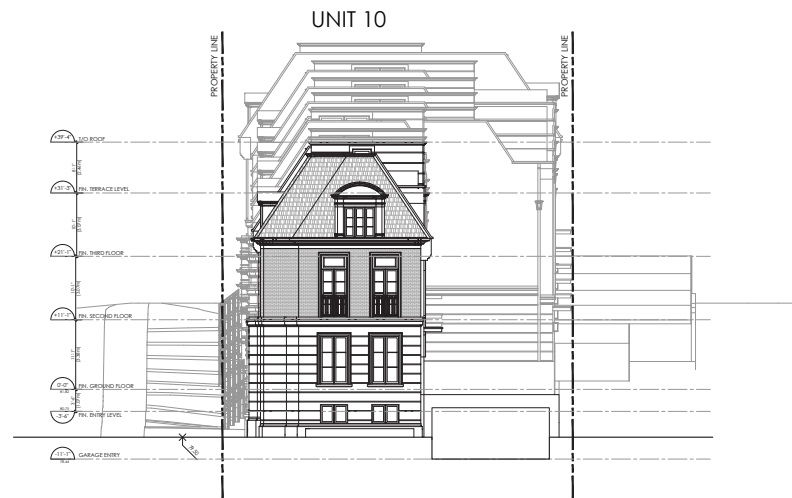

2 WEST ELEVATION
 A3.2 SCALE: 1/8" = 1'-0"

The Architect is not responsible for the accuracy of survey, structural, mechanical, electrical, etc. engineering information shown on the drawing. Refer to the appropriate engineering drawings before proceeding with work.

Contractor shall check all dimensions on the work and report any discrepancy to the Architect before proceeding. Contractor must conform to all applicable Codes and Requirements of Authorities having Jurisdiction.

All drawings, specifications and related documents are the copyright property of the Architect and must be returned upon request. Reproduction of drawings, specifications and related documents in part or whole is forbidden without the Architect's permission.

This drawing is not to be scaled.
 This drawing is not to be used for construction unless agreed by the Architect.

Issued for Construction
 Signature: _____
 Date: _____

No.	Revision	Date

No.	Revision	Date

G4	SIPA RE-SUBMISSION	30/08/24
G3	ZBA RE-SUBMISSION	15/05/23
G2	SIPA SUBMISSION	11/11/23
D1	ZBA SUBMISSION	17/04/22
Iss.	Issued for	Date of issue

Drawing Title
 SIDE ELEVATIONS

Project
ROSEVILLE PROPERTIES INC.
 ROBNSON STREET
 OAKVILLE, ONTARIO



RICHARD WENGLE ARCHITECT INC.
 102 Avenue Road
 Toronto, Ontario M5R 2H3
 T: (416) 787-7278 / (416) 597-8035
 e-mail: matt@rwainc.ca



Scale: AS SHOWN
 Drawn by: JJNY
 Checked by: RW
 Project No.: 2001

A3.2

