



- MATERIAL LEGEND**
- ◇ WINDOW SYSTEM - VISION GLASS - TEMPERED
  - ◇ WINDOW SYSTEM - VISION GLASS - TINTED
  - ◇ WINDOW SYSTEM - VISION GLASS - BRID FRIENDLY
  - ◇ WINDOW SYSTEM - VISION GLASS - TEMPERED BRID FRIENDLY
  - ◇ BACKPAINTED SPANDREL - BRID FRIENDLY
  - ◇ GLASS GUARD
  - ◇ PRIVACY SCREEN - FROSTED - TEMPERED
  - ◇ PRECAST CONCRETE - SMOOTH - WHITE
  - ◇ PRECAST CONCRETE - STAMPED - CHARCOAL
  - ◇ PRECAST CONCRETE - STAMPED - WHITE
  - ◇ METAL PANEL - SOLID WINDOW MULLIONS SLAB EDGE COVER PREFINISHED FLASHING TOPHAT PANEL → BLACK
  - ◇ METAL PANEL - SOLID WINDOW MULLIONS TOPHAT PANEL → SILVER
  - ◇ WINDOW MULLIONS - BRONZE
  - ◇ SLAB EDGE COVER PREFINISHED METAL FLASHING → WHITE
  - ◇ METAL SIDING - WHITE

| Date            | No. | Description                   |
|-----------------|-----|-------------------------------|
| REVISION RECORD |     |                               |
| 2024-05-10      |     | ISSUED FOR SITE PLAN APPROVAL |
| 2024-05-10      |     | ISSUED FOR SITE PLAN APPROVAL |
| 2021-11-19      |     | ISSUED FOR SITE PLAN APPROVAL |
| ISSUE RECORD    |     |                               |



**BDP. Quadrangle**

Quadrangle Architects Limited  
The Block, 50 Adelaide Avenue, Suite 2100, Toronto, ON M5V 0B8  
416-598-1240 www.bdpquadrangle.com

Oakville 4C  
3065 Trafalgar Road  
Plan M1211 BLK7  
MC Oakville LP

21014 As indicated RN JS  
PROJECT SCALE DRAWN REVIEWED


North Elevation

**A401.S**

Note: This drawing is the property of the Architect and shall be reproduced or used without the expressed consent of the Architect. The Contractor is responsible for obtaining any and all trade and professional approvals and for obtaining all necessary permits from the Authority having jurisdiction prior to commencing work.

C:\Users\m1211\Documents\BDP\_Oakville\_4C\21014\_S\A401.S.dwg

C:\Users\BMD\Documents\BMD\Oakville\21014\21014\_020224\_01.dwg

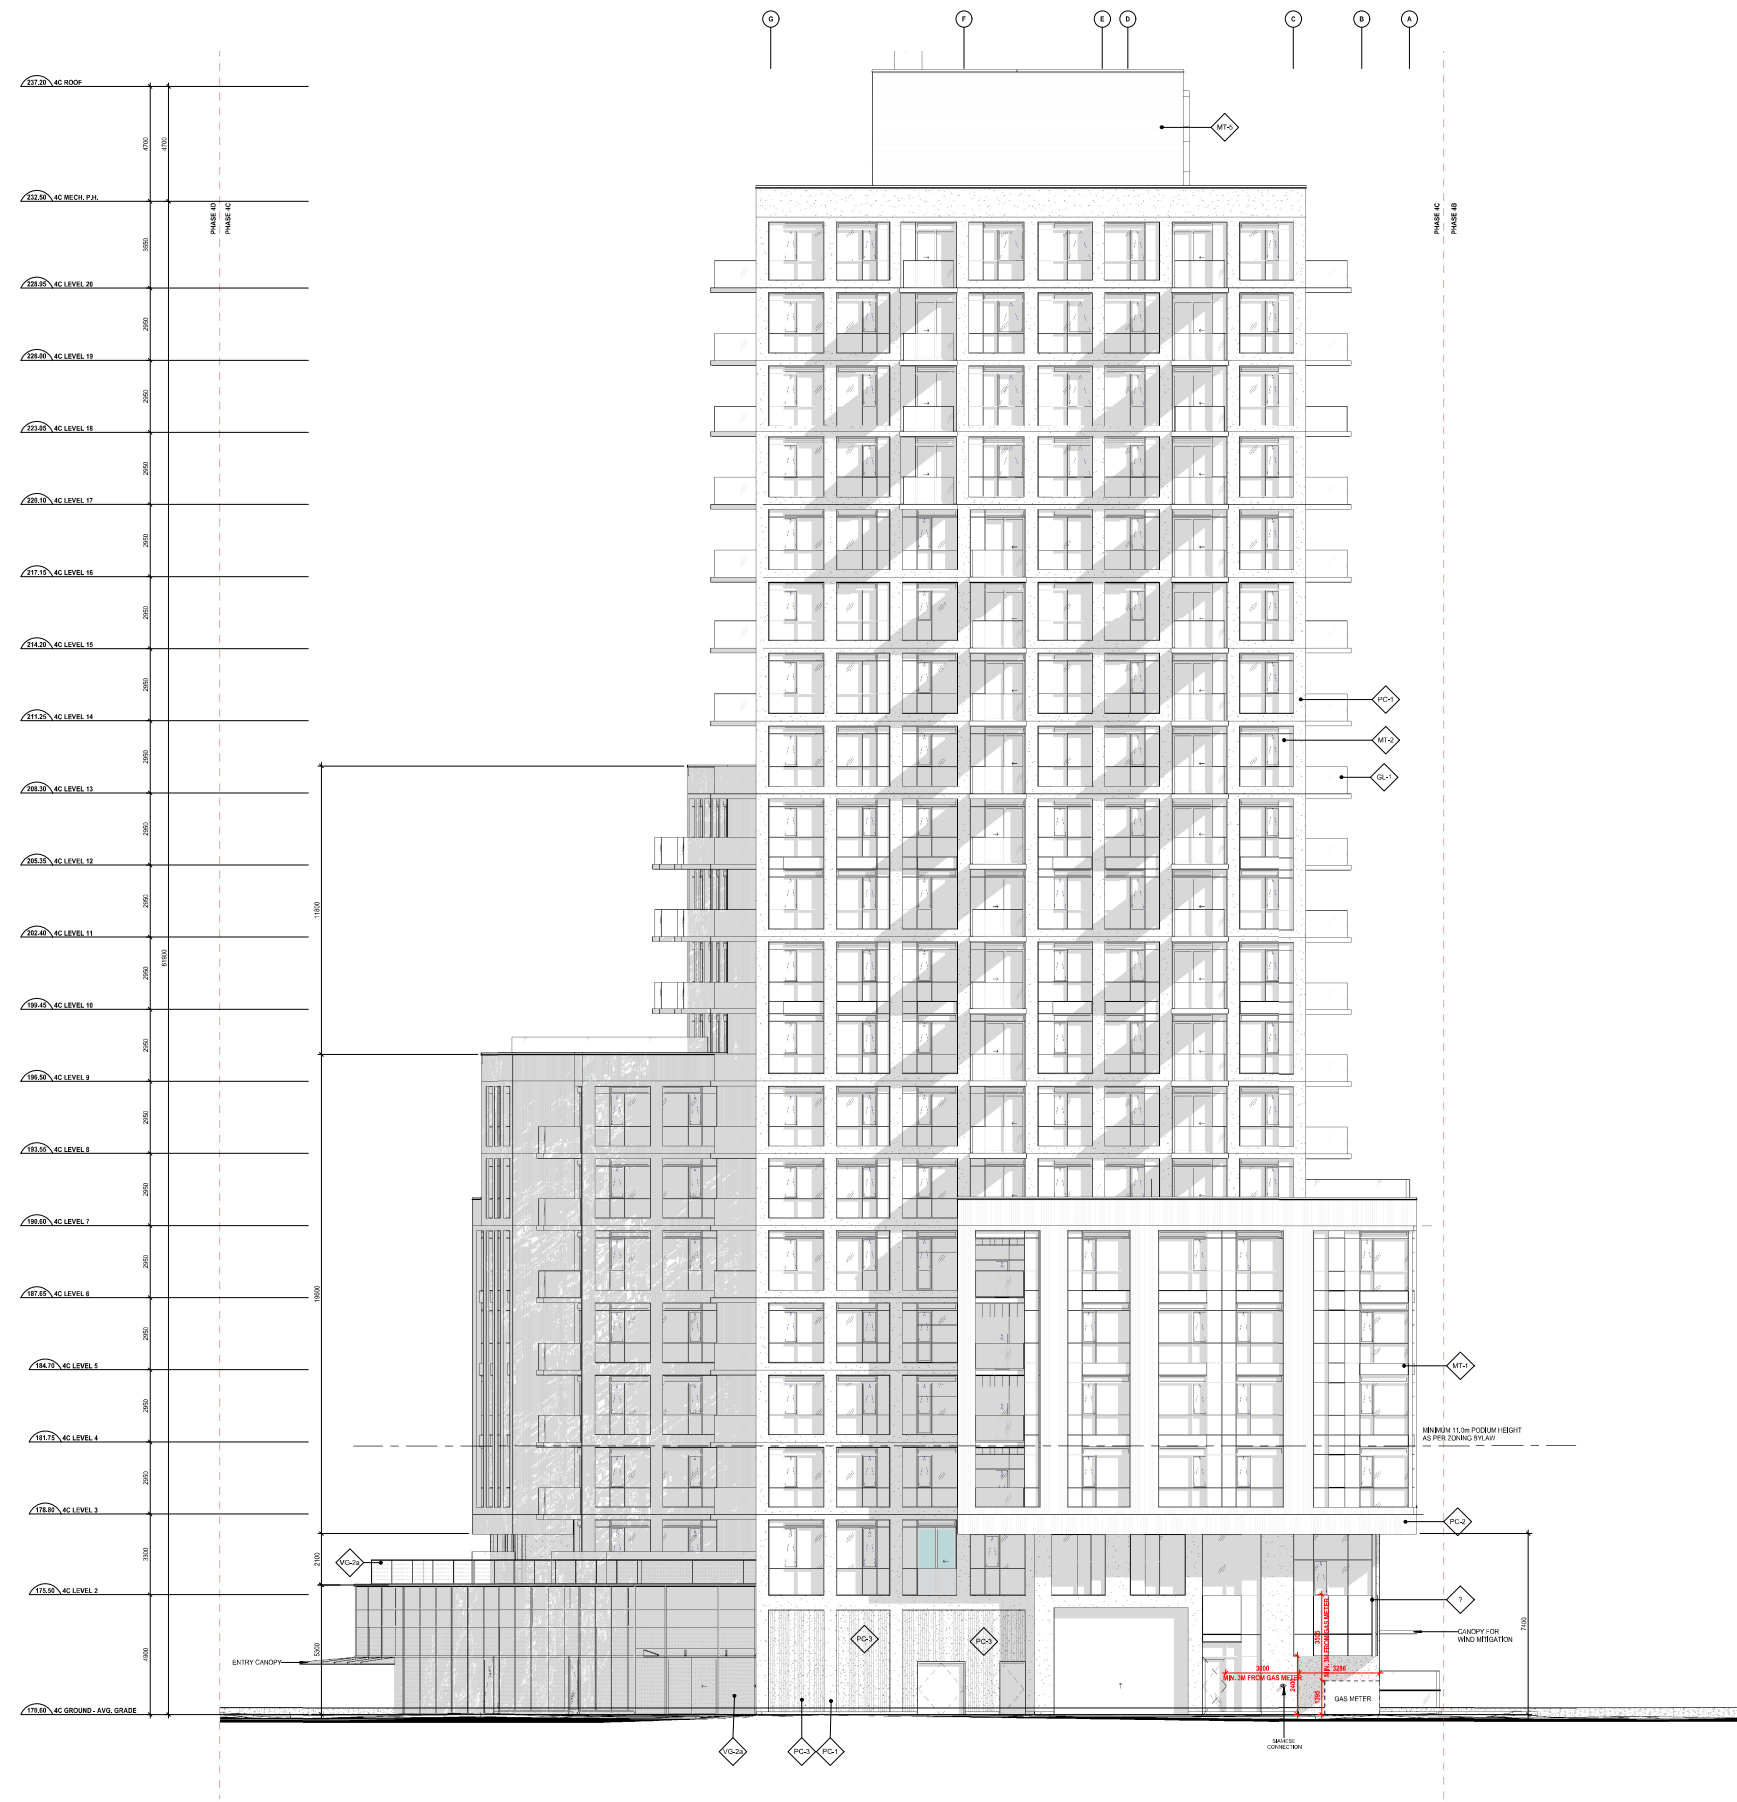

### MATERIAL LEGEND

- LEGEND**
- WINDOW SYSTEM - VISION GLASS
  - WINDOW SYSTEM - VISION GLASS - TEMPERED
  - WINDOW SYSTEM - VISION GLASS - BIRD FRIENDLY
  - WINDOW SYSTEM - VISION GLASS - TEMPERED BIRD FRIENDLY
  - BACKPAINTED SPANDREL - BIRD FRIENDLY
  - GLASS GUARD
  - PRIVACY SCREEN - FROSTED - TEMPERED
  - PRECAST CONCRETE - SMOOTH - WHITE
  - PRECAST CONCRETE - STAMPED - CHARCOAL
  - PRECAST CONCRETE - STAMPED - WHITE
  - METAL PANEL - SOLID WINDOW MULLIONS SLAB EDGE COVER PREFINISHED FLASHING TOPHAT PANEL
  - METAL PANEL - SOLID WINDOW MULLIONS TOPHAT PANEL
  - WINDOW MULLIONS - BRONZE
  - SLAB EDGE COVER PREFINISHED METAL FLASHING - WHITE
  - METAL SLING - WHITE

| Date            | No. | Description |
|-----------------|-----|-------------|
| REVISION RECORD |     |             |

| Date       | No. | Description                   |
|------------|-----|-------------------------------|
| 2024-05-10 |     | ISSUED FOR SITE PLAN APPROVAL |
| 2024-05-10 |     | ISSUED FOR SITE PLAN APPROVAL |
| 2021-11-19 |     | ISSUED FOR SITE PLAN APPROVAL |

ISSUE RECORD



## BDP. Quadrangle

Quadrangle Architects Limited  
The Block 50 Toronto Avenue, Suite 2100, Toronto, ON M5V 0B8  
416-598-1240 www.bdpquadrangle.com

Oakville 4C  
3065 Trafalgar Road  
Plan M1211 BLK7  
MC Oakville LP


21014 As indicated RN JSc  
PROJECT SCALE DRAWN REVIEWED

East Elevation

# A402.S


Note: This drawing is the property of the Architect and shall be reproduced or used without the expressed consent of the Architect. The Contractor is responsible for obtaining all necessary permits and approvals and for obtaining all necessary approvals from the Architect and design consultant prior to commencing work.

2024-05-10 12:46:38 PM

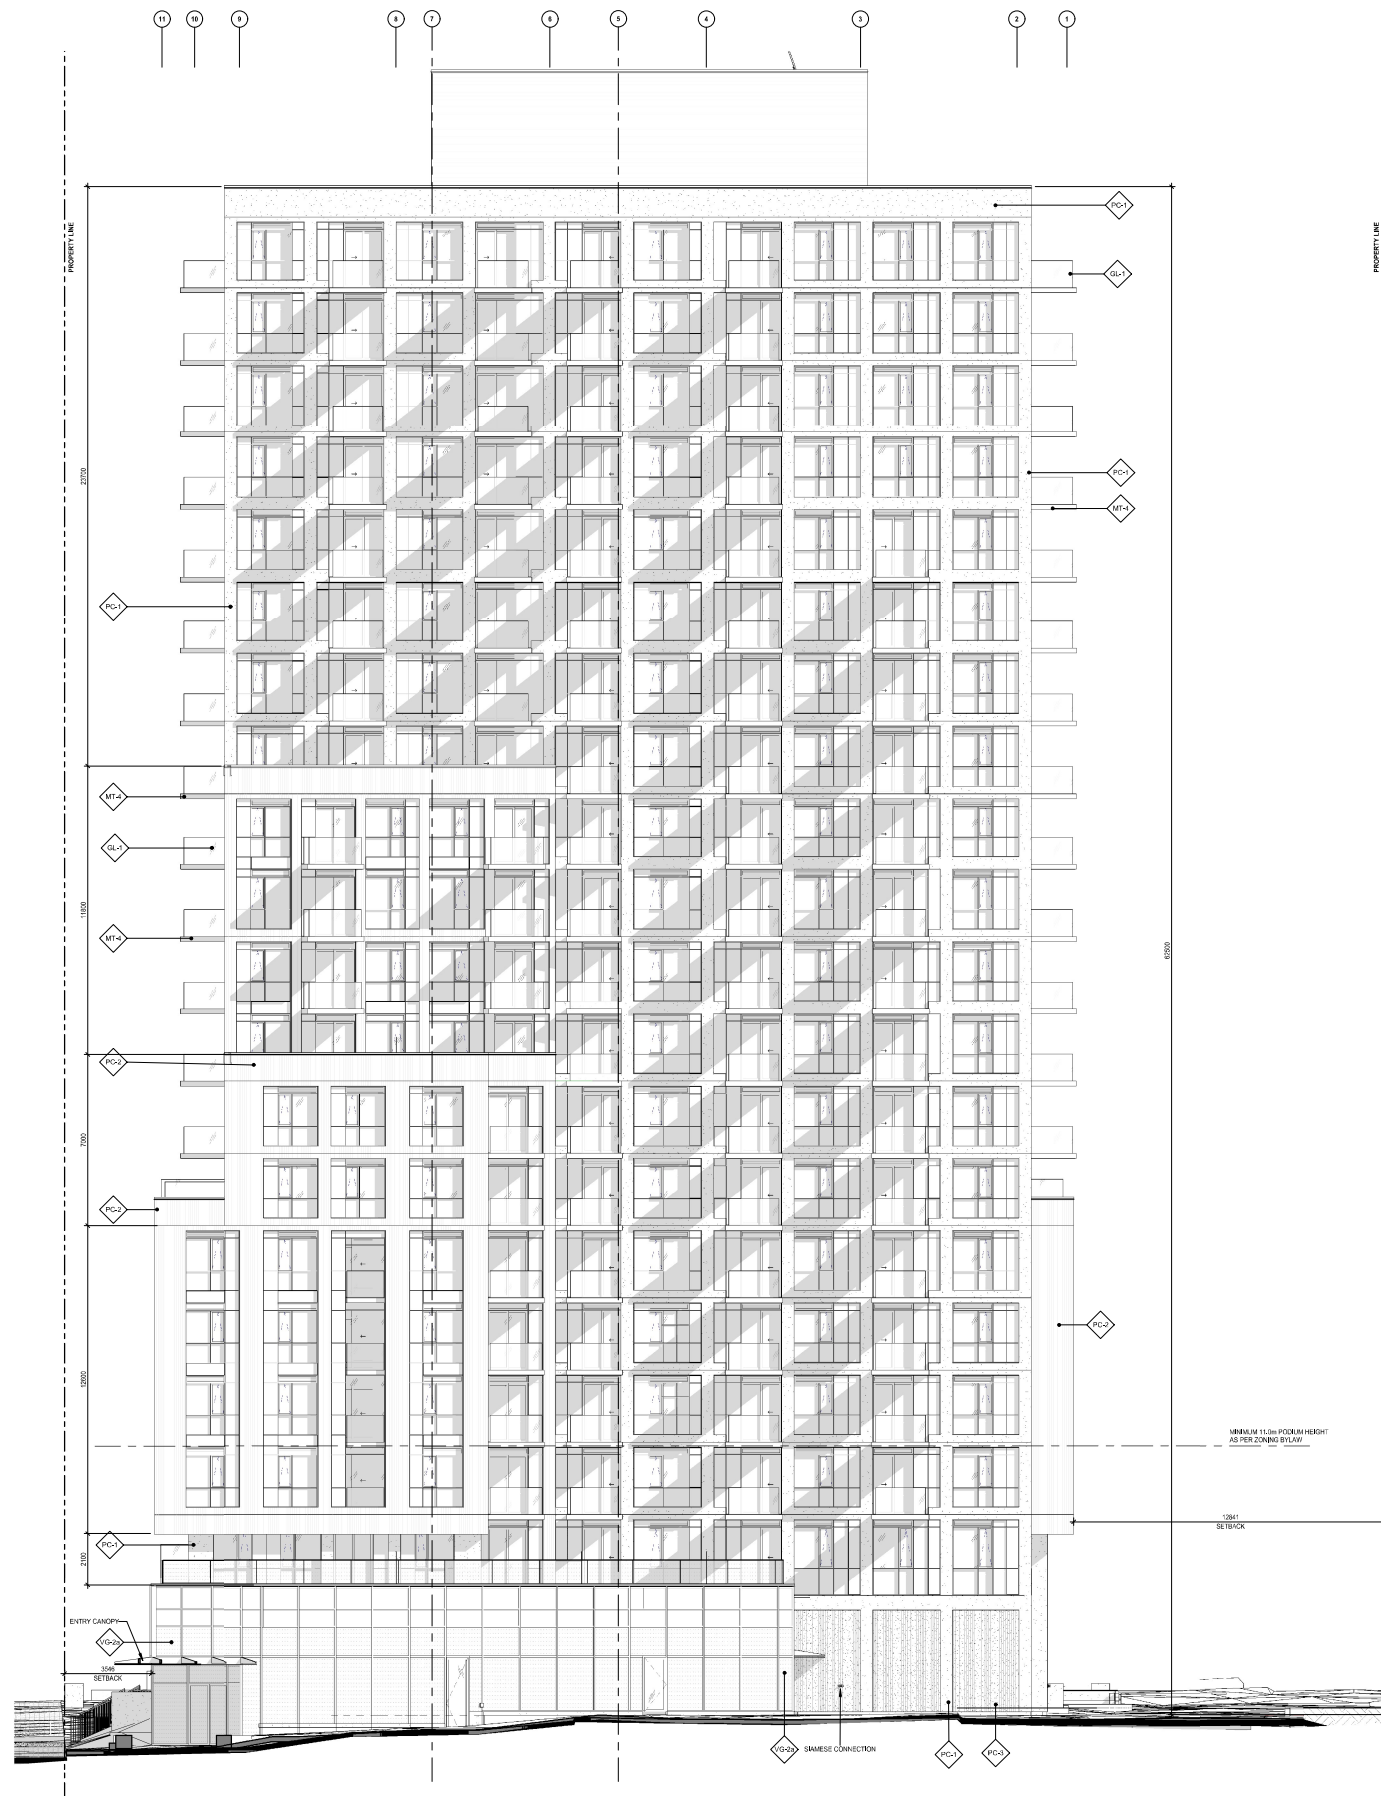

**MATERIAL LEGEND**

- LEGEND:**
- ◇ WINDOW SYSTEM - VISION GLASS
  - ◇ WINDOW SYSTEM - VISION GLASS - TEmPERED
  - ◇ WINDOW SYSTEM - VISION GLASS - BRD FRIENDLY
  - ◇ WINDOW SYSTEM - VISION GLASS - TEmPERED, BRD FRIENDLY
  - ◇ BACKPAINTED SPANDREL - BRD FRIENDLY
  - ◇ BACKPAINTED SPANDREL - BRD FRIENDLY
  - ◇ GLASS GUARD
  - ◇ PRIVACY SCREEN - FROSTED - TEMPERED
  - ◇ PRECAST CONCRETE - SMOOTH - WHITE
  - ◇ PRECAST CONCRETE - STAMPED - CHARCOAL
  - ◇ PRECAST CONCRETE - STAMPED - WHITE
  - ◇ METAL PANEL - SOLID WINDOW MULLIONS SLAB EDGE COVER PREFINISHED FLASHING TOPHAT PANEL → BLACK
  - ◇ METAL PANEL - SOLID WINDOW MULLIONS TOPHAT PANEL → SILVER
  - ◇ WINDOW MULLIONS - BRONZE
  - ◇ SLAB EDGE COVER PREFINISHED METAL FLASHING → WHITE
  - ◇ METAL SIDING - WHITE

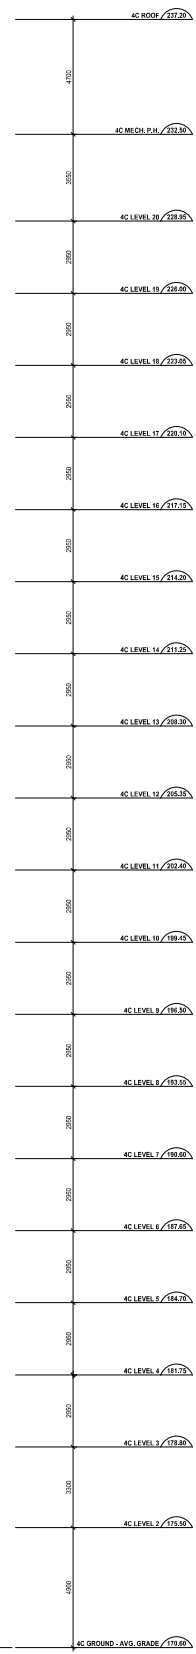

| Date            | No. | Description                   |
|-----------------|-----|-------------------------------|
| REVISION RECORD |     |                               |
| 2024-05-10      |     | ISSUED FOR SITE PLAN APPROVAL |
| 2024-05-10      |     | ISSUED FOR SITE PLAN APPROVAL |
| 2021-11-19      |     | ISSUED FOR SITE PLAN APPROVAL |
| ISSUE RECORD    |     |                               |



**BDP. Quadrangle**

Quadrangle Architects Limited  
The Block, 50 Toronto Avenue, Suite 2100, Toronto, ON M5V 0B8  
416-598-1240 www.bdpquadrangle.com


Oakvillage 4C  
3065 Trafalgar Road  
Plan M1211 BLK7  
MC Oakville LP

21014 1:100 KT AS  
PROJECT SCALE DRAWN REVIEWED

South Elevation


**A403.S**

Note: This drawing is the property of the Architect and shall be reproduced or used without the expressed consent of the Architect. The Contractor is responsible for obtaining any and all permits and approvals and for obtaining all necessary approvals from the Architect and design consultant prior to commencing work.

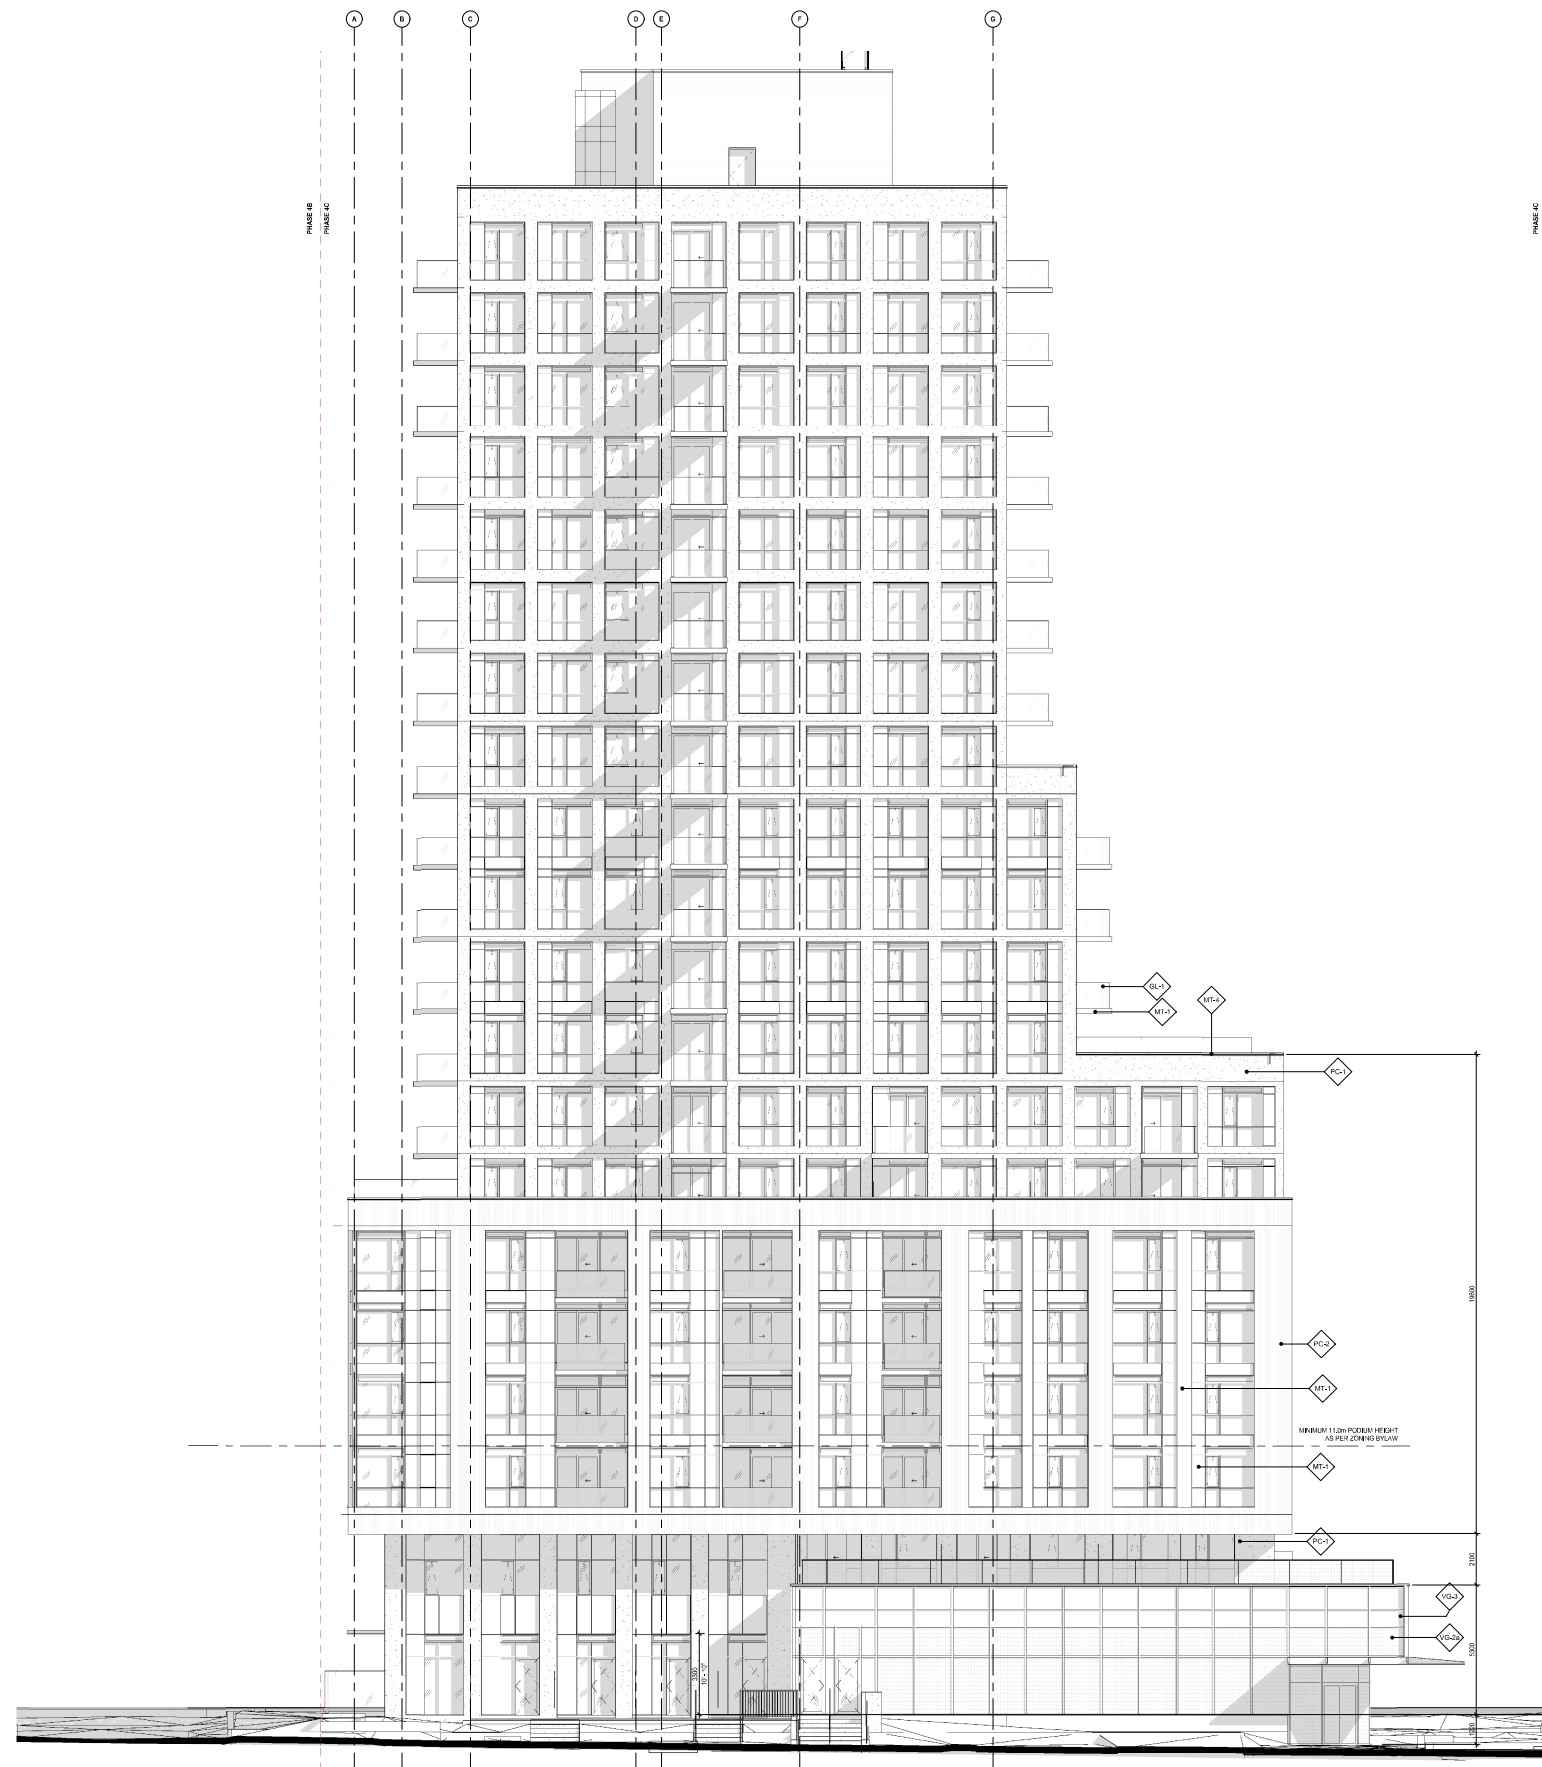

**MATERIAL LEGEND**

- LEGEND:**
- ◇ WINDOW SYSTEM - VISION GLASS
  - ◇ WINDOW SYSTEM - VISION GLASS - TEmPERED
  - ◇ WINDOW SYSTEM - VISION GLASS - BRD FRIENDLY
  - ◇ WINDOW SYSTEM - VISION GLASS - TEmPERED, BRD FRIENDLY
  - ◇ BACKPAINTED SPANDREL - BRD FRIENDLY
  - ◇ CLASS GUARD
  - ◇ PRIVACY SCREEN - FROSTED - TEMPERED
  - ◇ PRECAST CONCRETE - SMOOTH - WHITE
  - ◇ PRECAST CONCRETE - STAMPED - CHARCOAL
  - ◇ PRECAST CONCRETE - STAMPED - WHITE
  - ◇ METAL PANEL - GOLD WINDOW MULLIONS SLAB EDGE COVER PREFINISHED FLASHING TOPHAT PANEL
  - ◇ METAL PANEL - GOLD WINDOW MULLIONS TOPHAT PANEL
  - ◇ WINDOW MULLIONS - BRONZE
  - ◇ SLAB EDGE COVER PREFINISHED METAL FLASHING
  - ◇ METAL BEING - WHITE

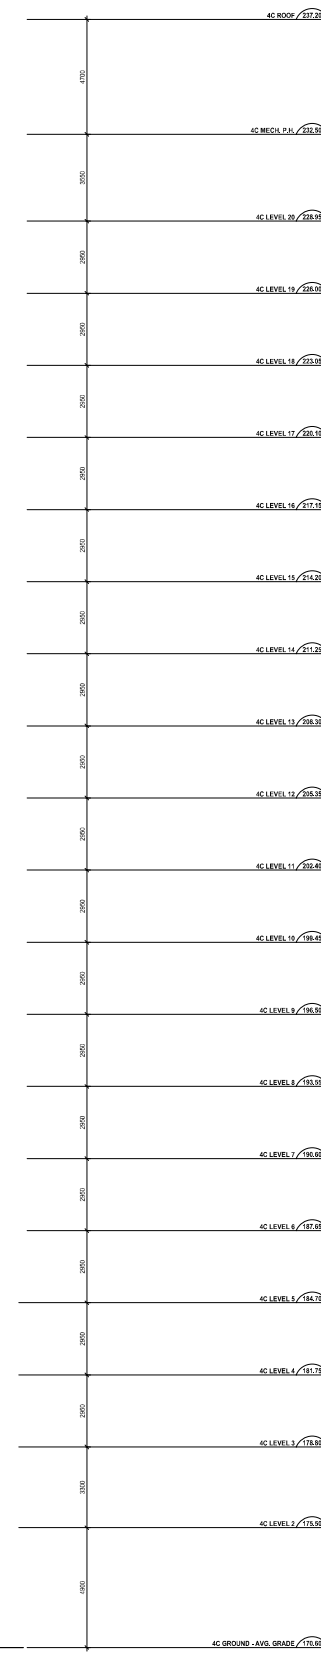

| Date            | No. | Description                   |
|-----------------|-----|-------------------------------|
| REVISION RECORD |     |                               |
| 2024-05-10      |     | ISSUED FOR SITE PLAN APPROVAL |
| 2024-05-10      |     | ISSUED FOR SITE PLAN APPROVAL |
| 2021-11-19      |     | ISSUED FOR SITE PLAN APPROVAL |
| ISSUE RECORD    |     |                               |



**BDP.  
Quadrangle**

Quadrangle Architects Limited  
The First, 50 Tapscott Avenue, Suite 2100, Toronto, ON M5V 0B8  
416-598-1240 www.bdpquadrangle.com


Oakville 4C  
3065 Trafalgar Road  
Plan M1211 BLK7  
MC Oakville LP

21014 1:100 KT AS  
PROJECT SCALE DRAWN REVIEWED

West Elevation

**A404.S**

Note: This drawing is the property of the Architect and shall be reproduced or used without the expressed consent of the Architect. The Contractor is responsible for obtaining any and all permits and approvals and for ensuring all discrepancies to the Architect and obtain clarification prior to commencing work.

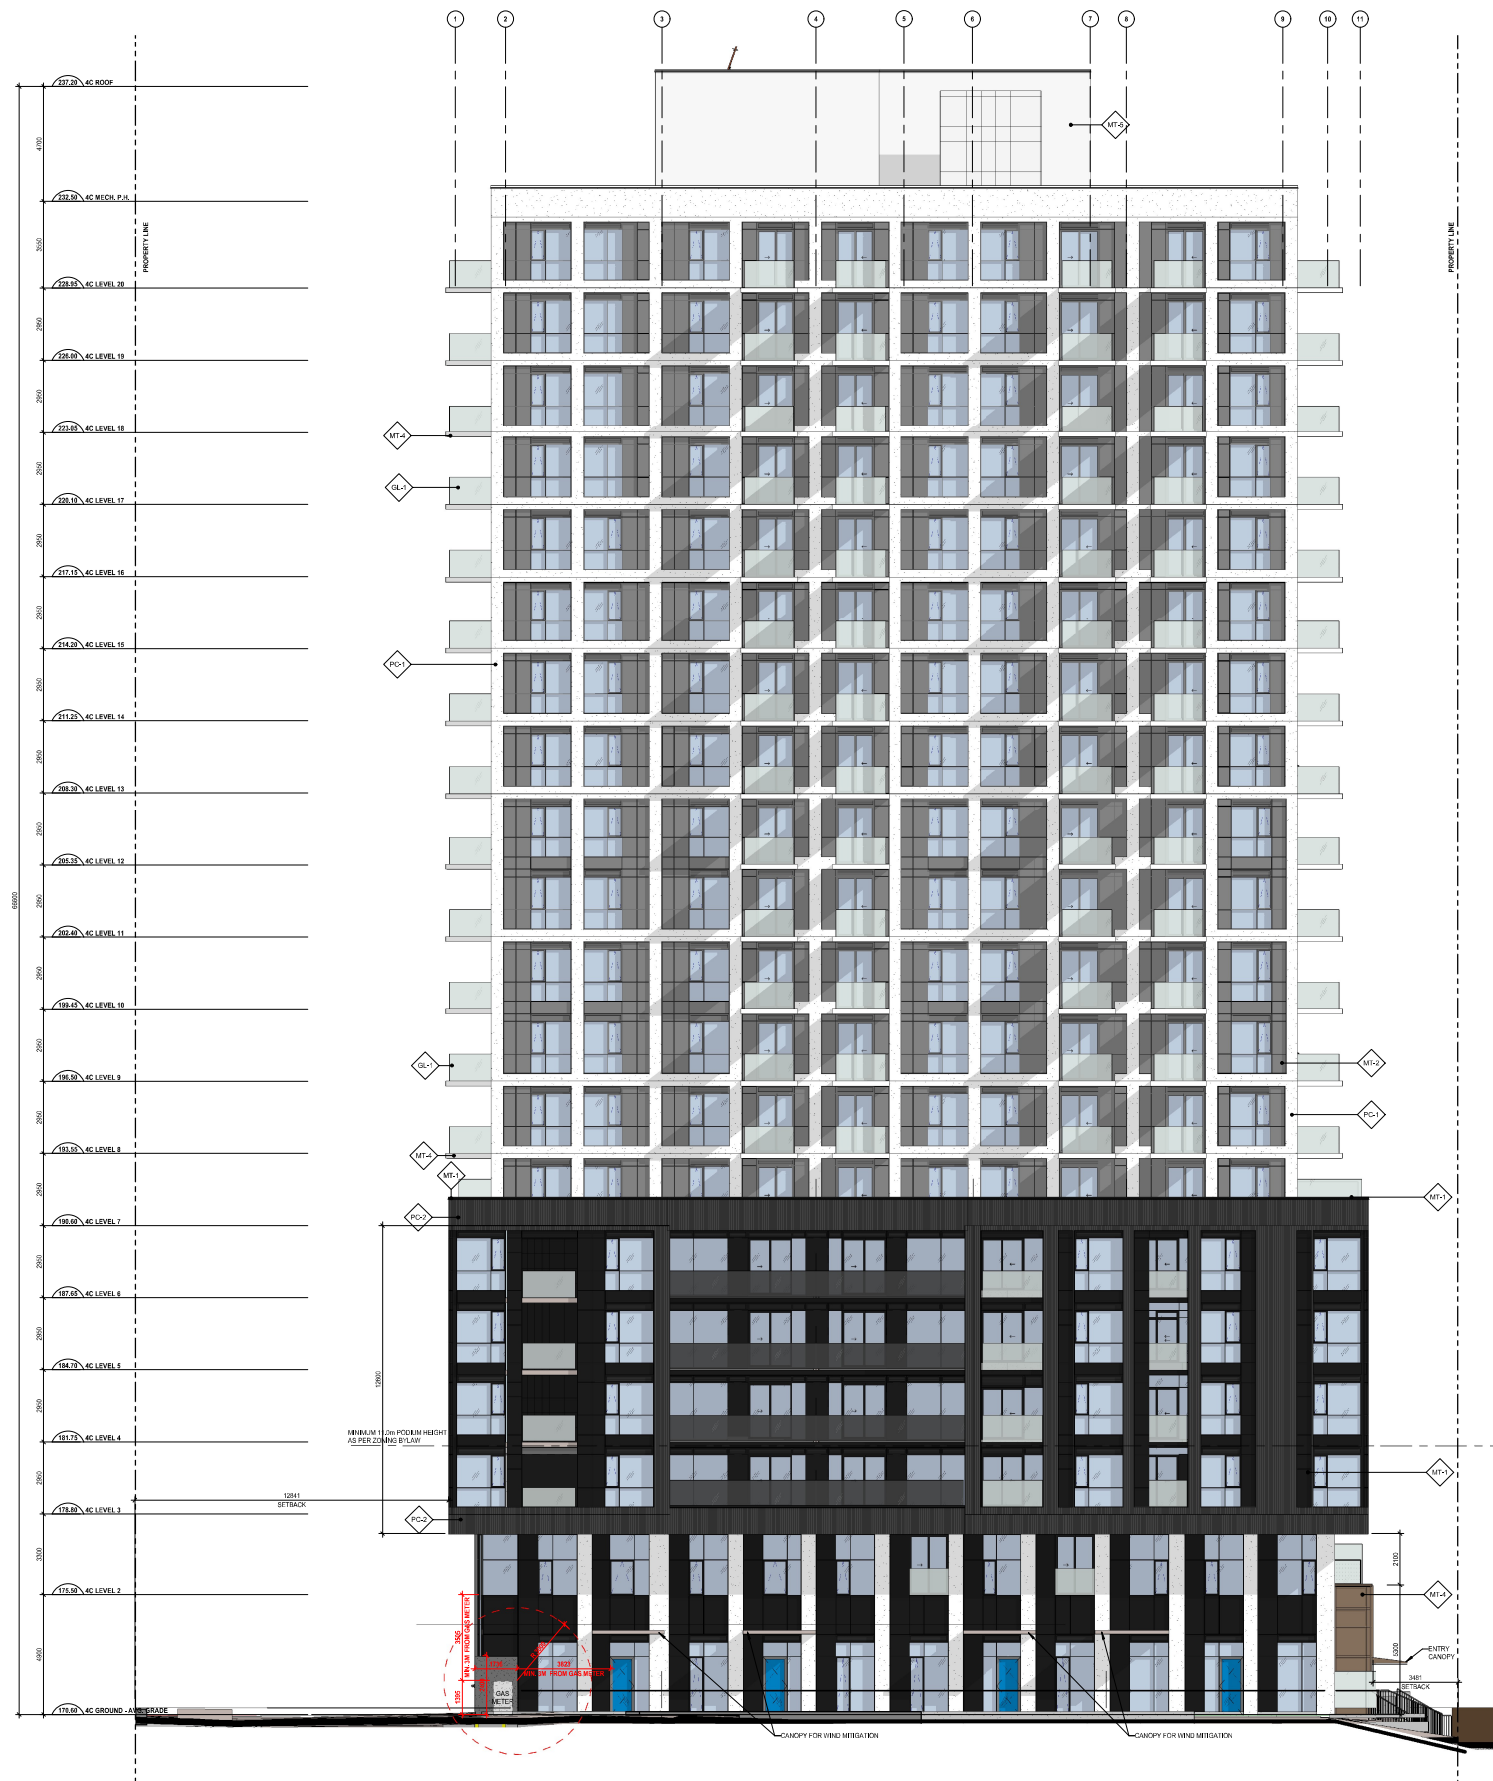

**MATERIAL LEGEND**


**LEGEND:**

- ◇ WINDOW SYSTEM - VISION GLASS
- ◇ WINDOW SYSTEM - VISION GLASS - TEmPERED
- ◇ WINDOW SYSTEM - VISION GLASS - BRD FRIENDLY
- ◇ WINDOW SYSTEM - VISION GLASS - TEmPERED, BRD FRIENDLY
- ◇ BACKPAINTED SPANDREL - BRD FRIENDLY
- ◇ CLASS GUARD
- ◇ PRIVACY SCREEN - FROSTED - TEMPERED
- ◇ PRECAST CONCRETE - SMOOTH - WHITE
- ◇ PRECAST CONCRETE - STAMPED - CHARCOAL
- ◇ PRECAST CONCRETE - STAMPED - WHITE
- ◇ METAL PANEL - GOLD WINDOW MULLIONS SLAB EDGE COVER PREFINISHED FLASHING TOPHAT PANEL
- ◇ METAL PANEL - GOLD WINDOW MULLIONS TOPHAT PANEL
- ◇ WINDOW MULLIONS - BRONZE
- ◇ SLAB EDGE COVER PREFINISHED METAL FLASHING - WHITE
- ◇ METAL BEING - WHITE

| Date | No. | Description |
|------|-----|-------------|
|      |     |             |

REVISION RECORD

| Date       | No.                           | Description |
|------------|-------------------------------|-------------|
| 2024-05-10 | ISSUED FOR SITE PLAN APPROVAL |             |

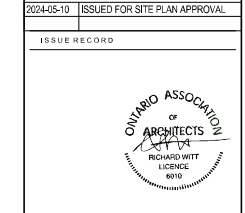

**BDP. Quadrangle**

Quadrangle Architects Limited  
 The First St. Toronto, Ontario, Canada M5V 0B8  
 Tel: 416-598-1240 www.bdpquadrangle.com

Oakville 4C  
 3065 Trafalgar Road  
 Plan M1211 BLK7  
 MC Oakville LP

21014 1:100 KT AS  
 PROJECT SCALE DRAWN REVISIONS


North Elevation - Coloured

**A405.S**

Note: This drawing is the property of the Architect and shall be reproduced or used without the expressed consent of the Architect. The Contractor is responsible for obtaining any and all permits and approvals and for obtaining all correspondence to the Architect and shall be liable for obtaining same.

C:\Users\m1211\Documents\BDP\A405\_S\Drawings\A405\_S\21014\_NORTH.dwg

2024-05-10 12:00 PM

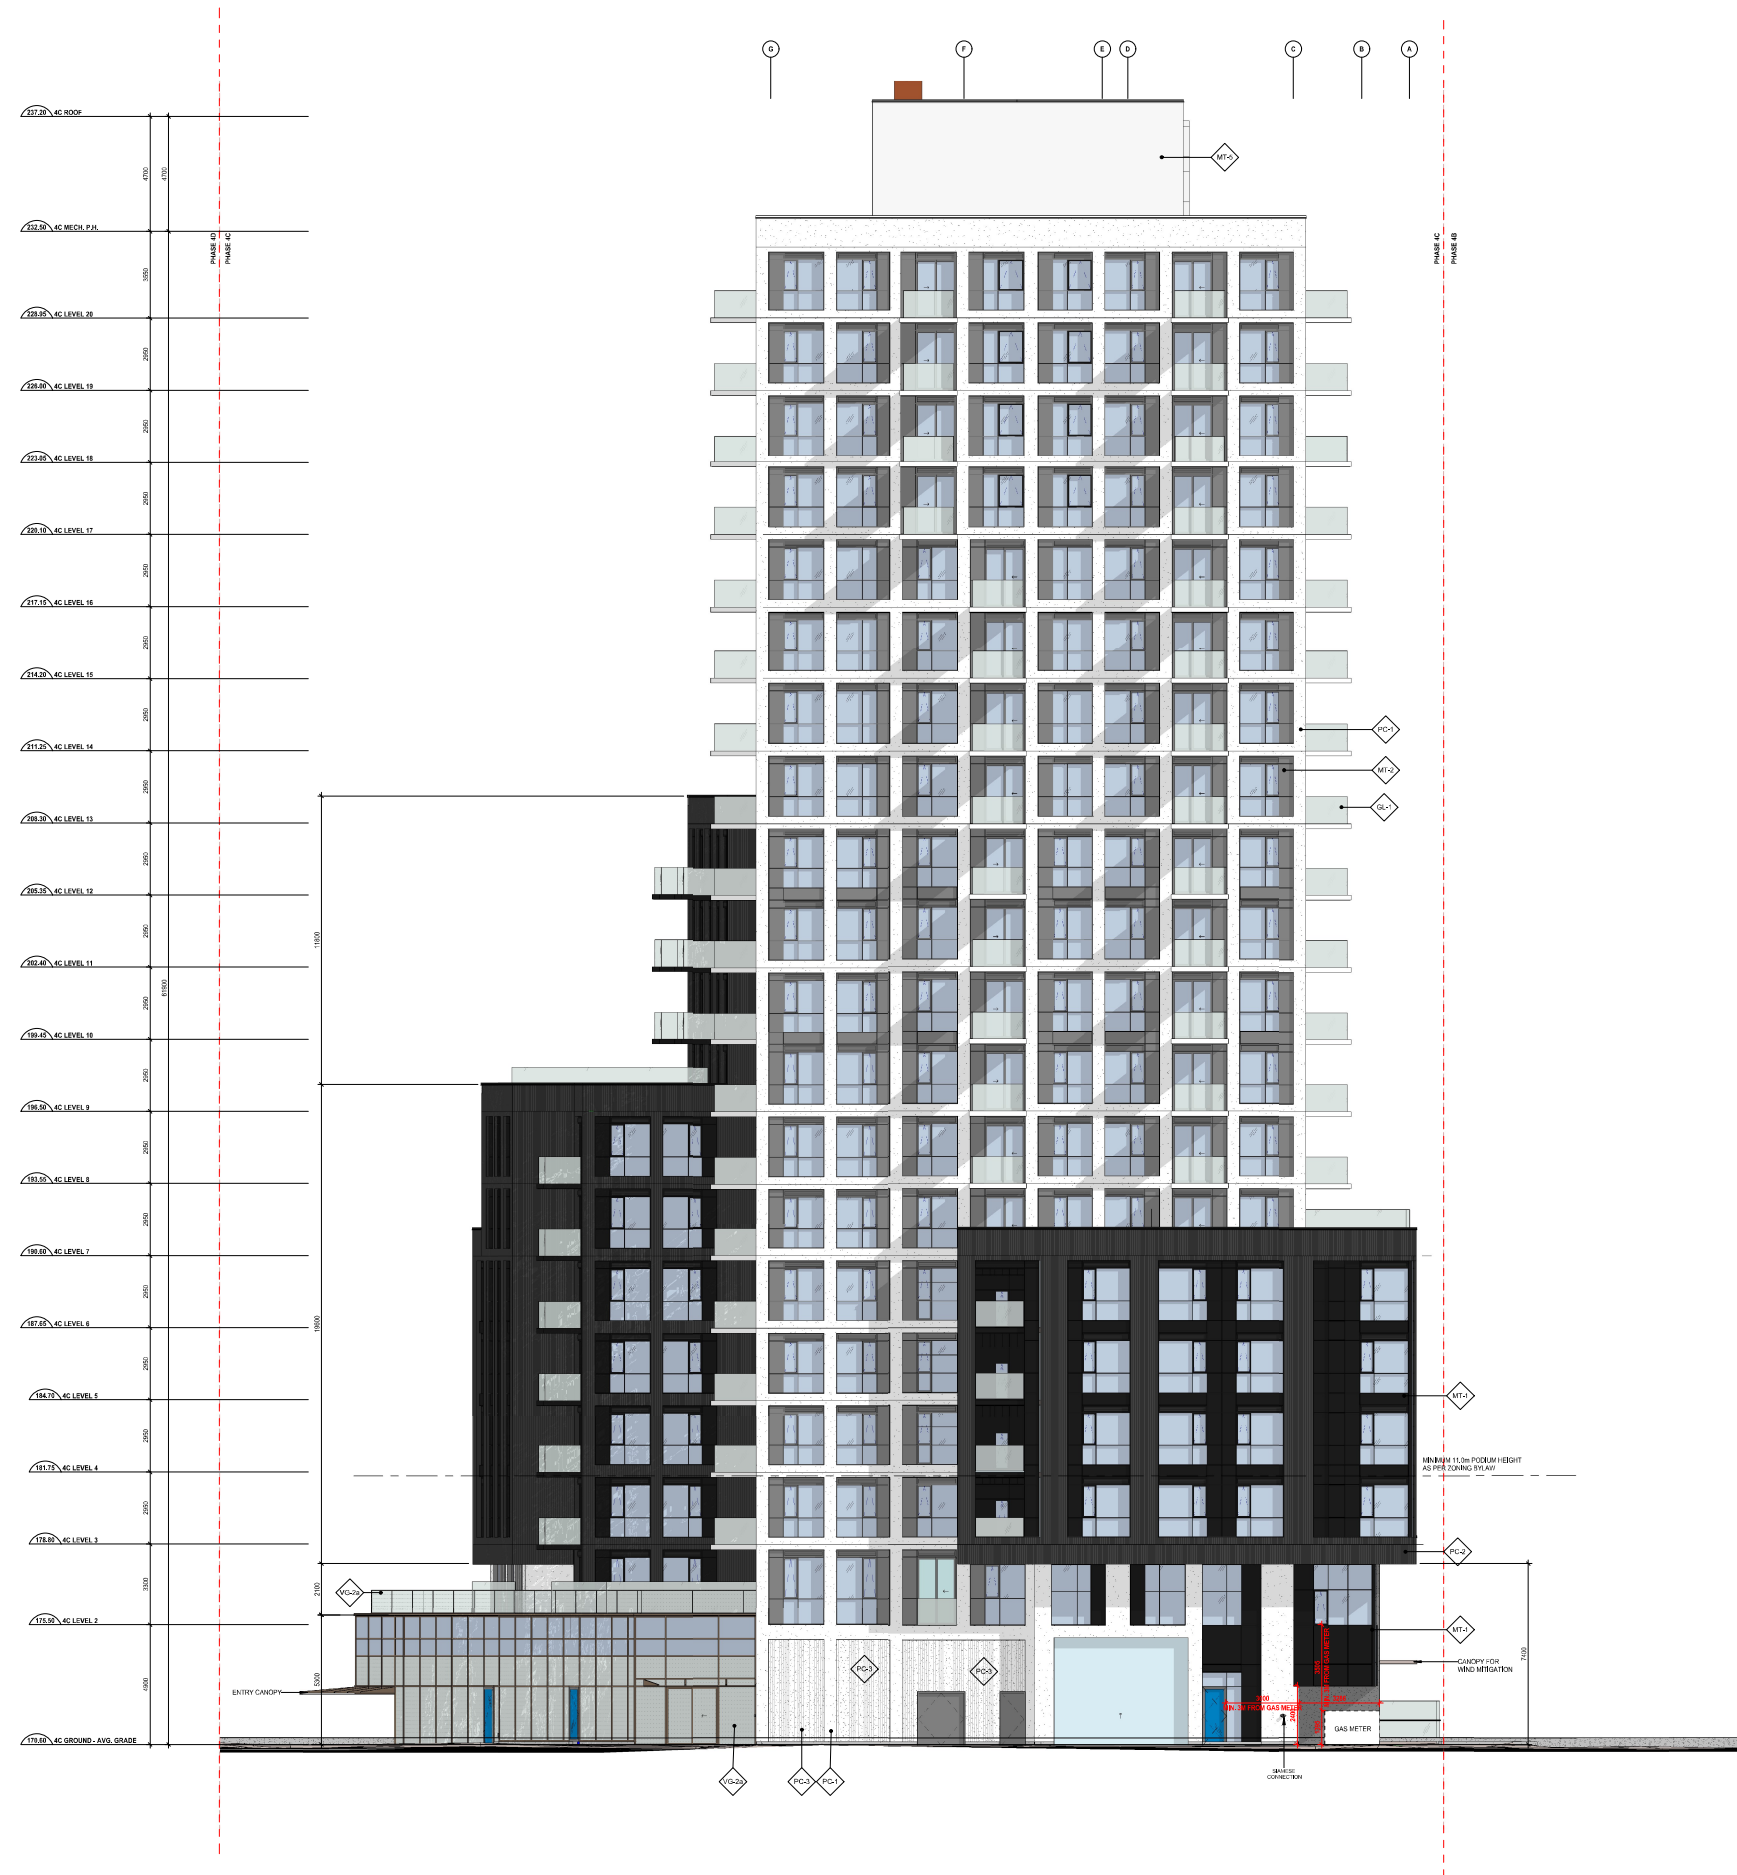

**MATERIAL LEGEND**

**LEGEND:**

- ◇ WINDOW SYSTEM - VISION GLASS
- ◇ WINDOW SYSTEM - VISION GLASS - TEmPERED
- ◇ WINDOW SYSTEM - VISION GLASS - BRD FRIENDLY
- ◇ WINDOW SYSTEM - VISION GLASS - TEmPERED, BRD FRIENDLY
- ◇ BACKPAINTED SPANDREL - BRD FRIENDLY
- ◇ CLASS GUARD
- ◇ PRIVACY SCREEN - FROSTED - TEMPERED
- ◇ PRECAST CONCRETE - SMOOTH - WHITE
- ◇ PRECAST CONCRETE - STAMPED - CHARCOAL
- ◇ PRECAST CONCRETE - STAMPED - WHITE
- ◇ METAL PANEL - SOLID WINDOW MULLIONS SLAB EDGE COVER PREFINISHED FLASHING TOPHAT PANEL
- ◇ METAL PANEL - SOLID WINDOW MULLIONS TOPHAT PANEL
- ◇ WINDOW MULLIONS - BRONZE
- ◇ SLAB EDGE COVER PREFINISHED METAL FLASHING
- ◇ METAL BEING - WHITE

| Date            | No. | Description |
|-----------------|-----|-------------|
| REVISION RECORD |     |             |

2024-05-10 ISSUED FOR SITE PLAN APPROVAL

ISSUE RECORD



**BDP. Quadrangle**

Quadrangle Architects Limited  
The Block, 50 Dundas Avenue, Suite 2100, Toronto, ON M5V 0B8  
416-598-1240 www.bdpquadrangle.com

Oakville 4C  
3065 Trafalgar Road  
Plan M1211 BLK7  
MC Oakville LP

21014 1:100 KT AS  
PROJECT SCALE DRAWN REVIEWED


East Elevation - Coloured

**A406.S**

Note: This drawing is the property of the Architect and shall be reproduced or used without the expressed consent of the Architect. The Contractor is responsible for obtaining any and all permits and approvals and for obtaining all clearances from the Architect and shall obtain all necessary permits and approvals prior to commencing work.


C:\Users\m1211\Documents\BDP\A406\_S\1211\_Oakville\_4C\_Plan\_4C\_21014\_1:100.dwg

2024-05-10 12:43:23 PM

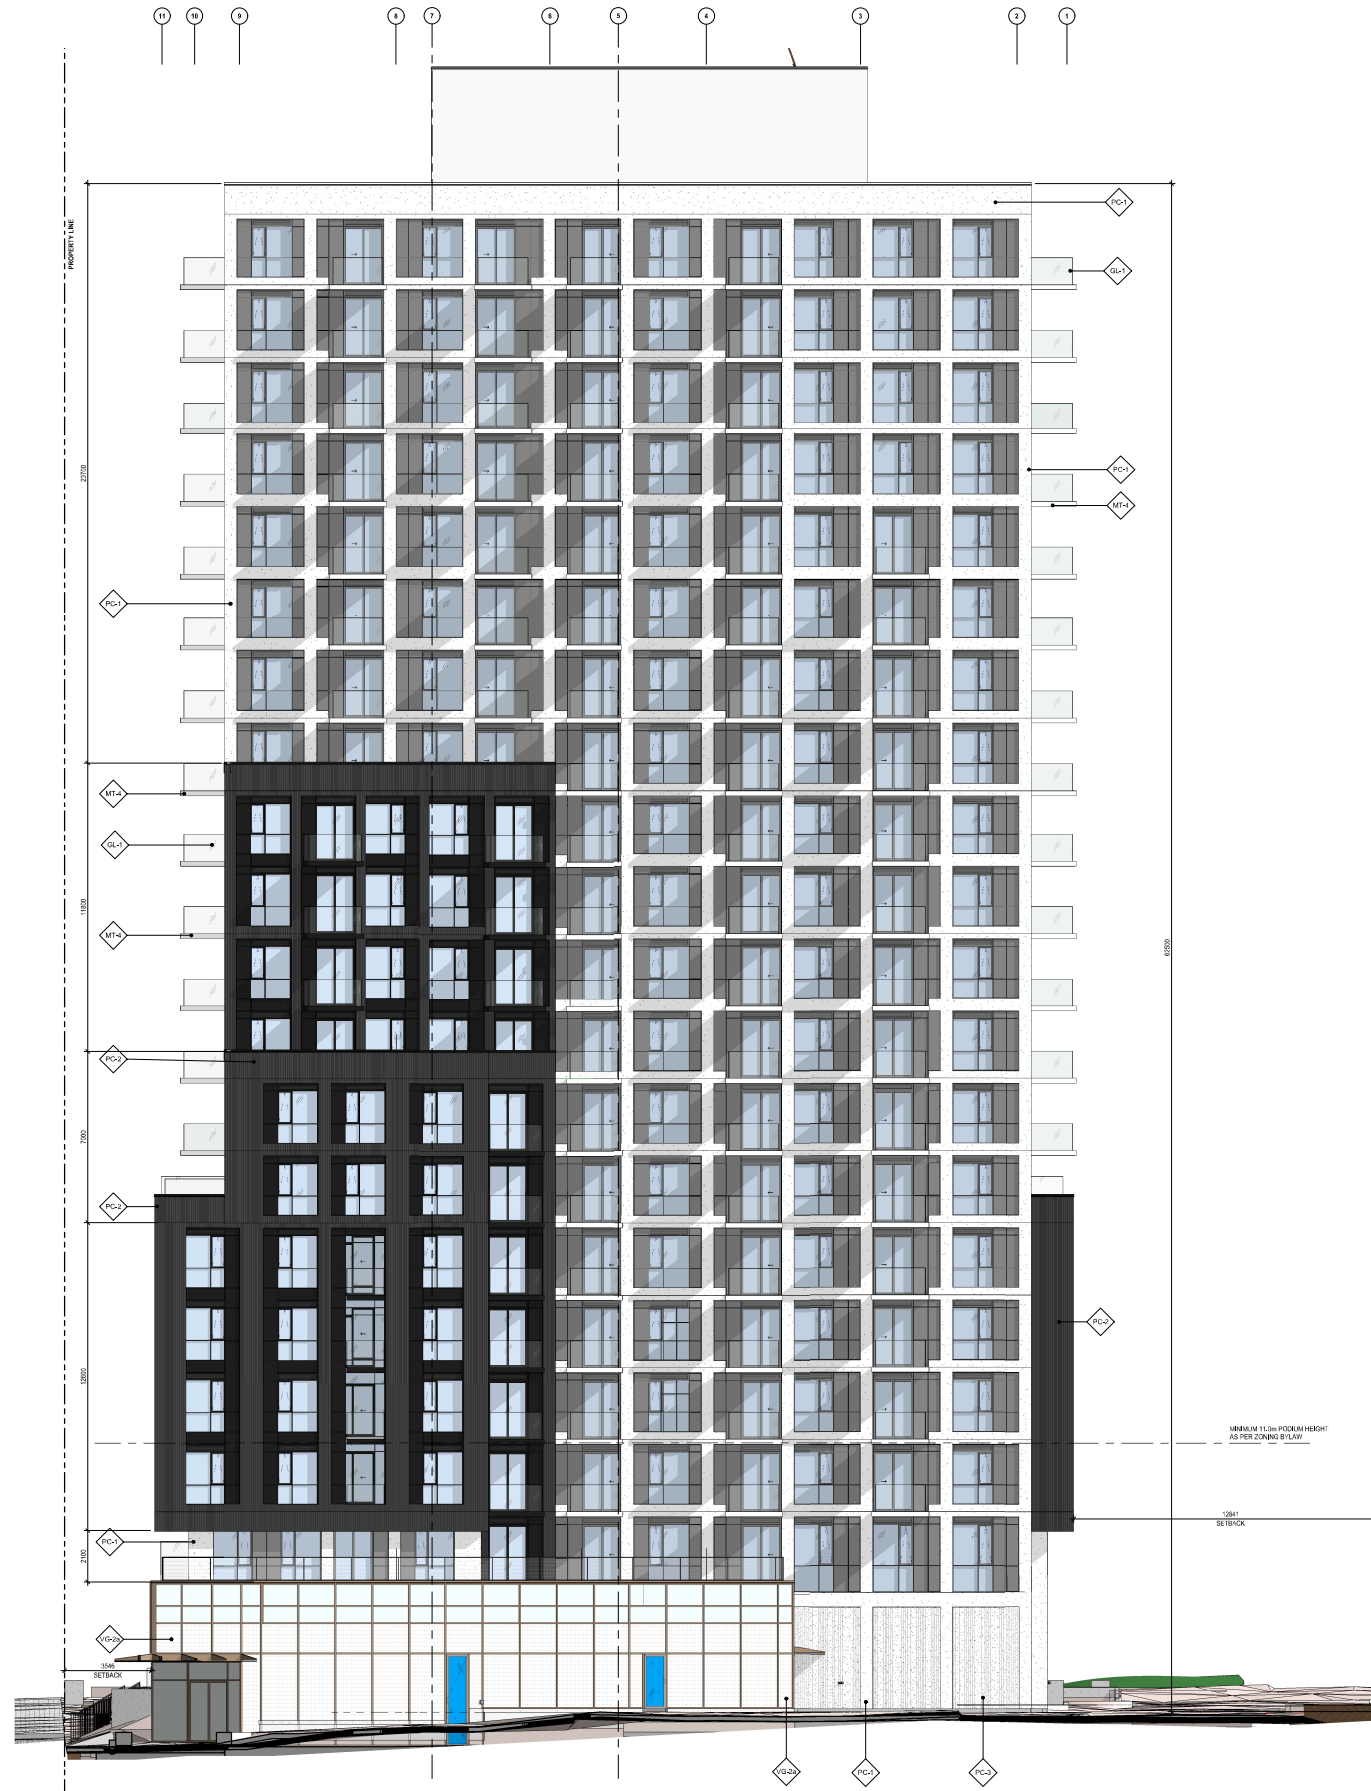

MATERIAL LEGEND

- LEGEND**
- WINDOW SYSTEM - VISION GLASS
  - WINDOW SYSTEM - VISION GLASS - TEMPERED
  - WINDOW SYSTEM - VISION GLASS - BIRD FRIENDLY
  - WINDOW SYSTEM - VISION GLASS - TEMPERED BIRD FRIENDLY
  - BACKPAINTED SPANDREL - BIRD FRIENDLY
  - BACKPAINTED SPANDREL
  - GLASS GUARD
  - PRIVACY SCREEN - FROSTED, TEMPERED
  - PRECAST CONCRETE - SMOOTH - WHITE
  - PRECAST CONCRETE - STAMPED - CHARCOAL
  - PRECAST CONCRETE - STAMPED - WHITE
  - METAL PANEL - SOLID WINDOW MULLIONS  
SLAB EDGE COVER  
PREFINISHED FLASHING  
TOPHAT PANEL
  - METAL PANEL - SOLID WINDOW MULLIONS  
TOPHAT PANEL
  - WINDOW MULLIONS - BRONZE
  - SLAB EDGE COVER  
PREFINISHED METAL FLASHING - WHITE
  - METAL SIDING - WHITE

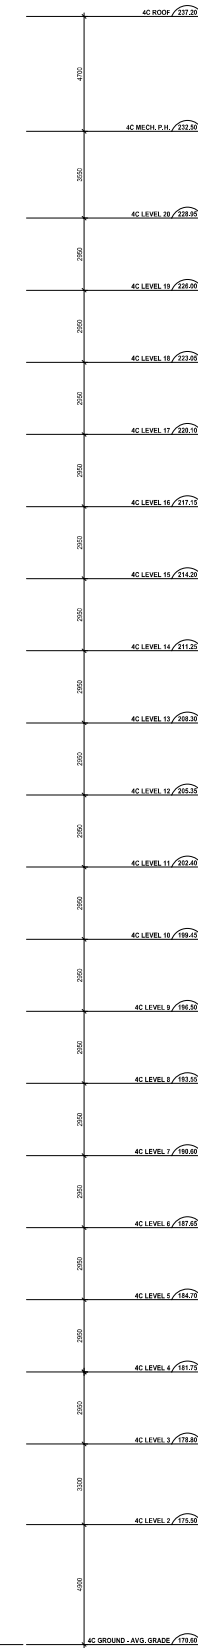

| Date            | No. | Description |
|-----------------|-----|-------------|
| REVISION RECORD |     |             |

2024-05-10 ISSUED FOR SITE PLAN APPROVAL  
ISSUE RECORD



**BDP.  
Quadrangle**

Quadrangle Architects Limited  
The First St. Toronto, Ontario, Canada M5V 0S8  
416-598-1240 www.bdpquadrangle.com

Oakvillage 4C  
3065 Trafalgar Road  
P1an M1211 BLK7  
MC Oakville LP


21014 1:100 GK JSc  
PROJECT SCALE DRAWN REVIEWED

South Elevation - Coloured

**A407.S**

Note: This drawing is the property of the Architect and shall be reproduced or used without the expressed consent of the Architect. The Contractor is responsible for obtaining any and all permits and approvals and for obtaining all clearances prior to the start of construction. The Architect and design consultant shall not be responsible for any delays or cost overruns caused by the Contractor.


C:\Users\BMD\Documents\BMD\A407\_South Elevation.dwg 2024-05-10 10:00 AM

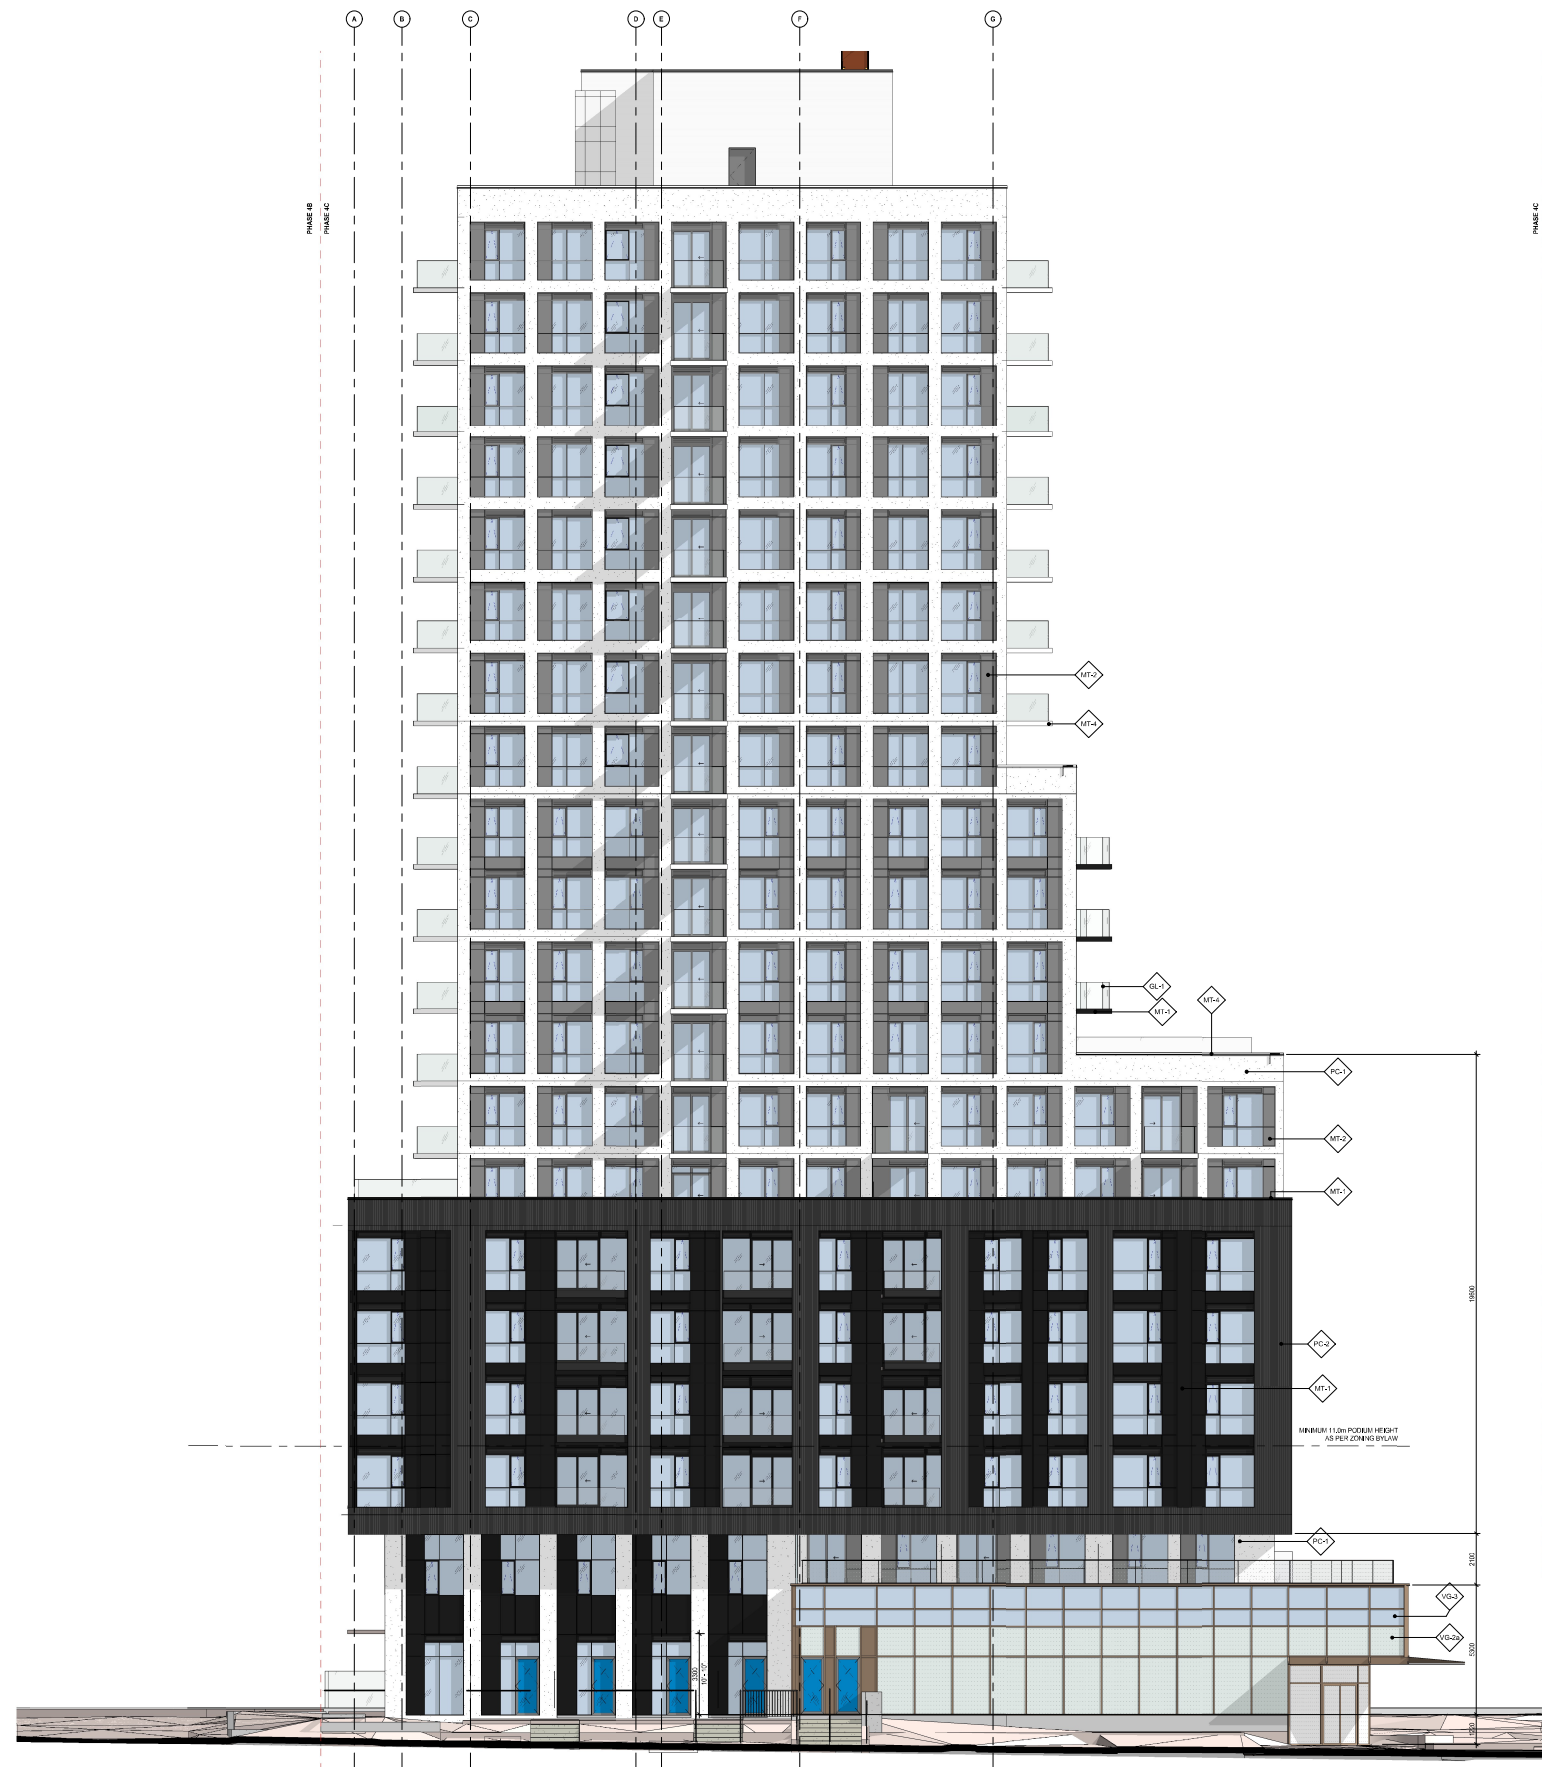

**MATERIAL LEGEND**

**LEGEND**

- ◇ WINDOW SYSTEM - VISION GLASS
- ◇ WINDOW SYSTEM - VISION GLASS - TEMPERED
- ◇ WINDOW SYSTEM - VISION GLASS - BRD FRIENDLY
- ◇ WINDOW SYSTEM - VISION GLASS - TEMPERED BRD FRIENDLY
- ◇ BACKPAINTED SPANDREL
- ◇ BACKPAINTED SPANDREL - BRD FRIENDLY
- ◇ GLASS GUARD
- ◇ PRIVACY SCREEN - FROSTED - TEMPERED
- ◇ PRECAST CONCRETE - SMOOTH - WHITE
- ◇ PRECAST CONCRETE - STAMPED - CHARCOAL
- ◇ PRECAST CONCRETE - STAMPED - WHITE
- ◇ METAL PANEL - SOLID WINDOW MULLIONS
- ◇ SLAB EDGE COVER
- ◇ PREFINISHED FLASHING TOPHAT PANEL
- ◇ METAL PANEL - SOLID WINDOW MULLIONS TOPHAT PANEL
- ◇ WINDOW MULLIONS - BRONZE
- ◇ SLAB EDGE COVER PREFINISHED METAL FLASHING
- ◇ METAL SIDING - WHITE

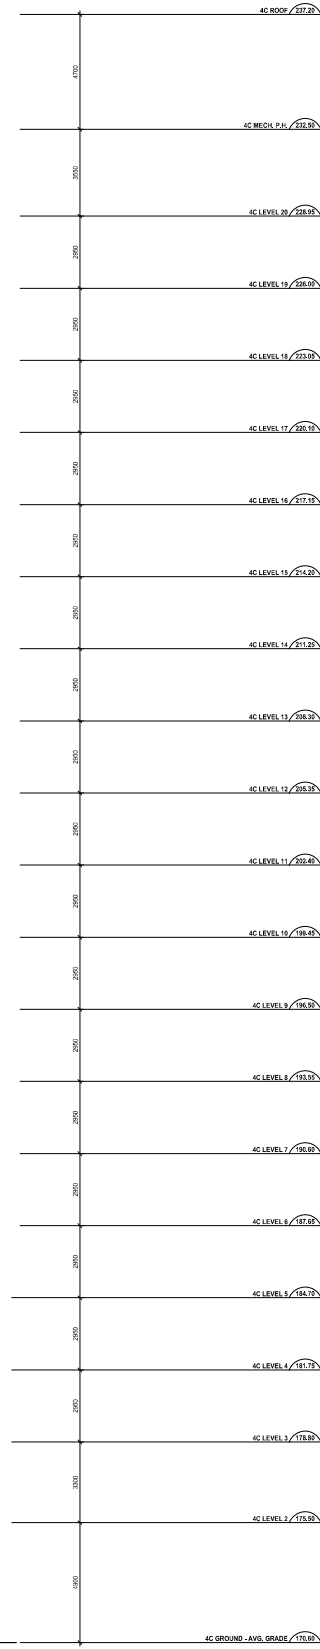

| Date            | No. | Description |
|-----------------|-----|-------------|
| REVISION RECORD |     |             |

2024-05-10 | ISSUED FOR SITE PLAN APPROVAL  
ISSUE RECORD



**BDP. Quadrangle**

Quadrangle Architects Limited  
The Block, 50 Dundas Avenue, Suite 2100, Toronto, ON M5V 0B8  
416-598-1240 www.bdpquadrangle.com

Oakville 4C  
3065 Trafalgar Road  
P1an M1211 BLK7  
MC Oakville LP

21014 1:100 GK JSc  
PROJECT SCALE DRAWN REVIEWED

West Elevation - Coloured

**A408.S**

1 WEST ELEVATION  
SCALE: 1:100


C:\Users\BMDP\Documents\BMDP\_OA\_C1114\_Oakville\_Plan\_4C\_2024\_BMDP.rvt

2024-05-10 12:38:01 PM





2 SPA Linked - Street View 2 of West Elevation Along Trafalgar Road

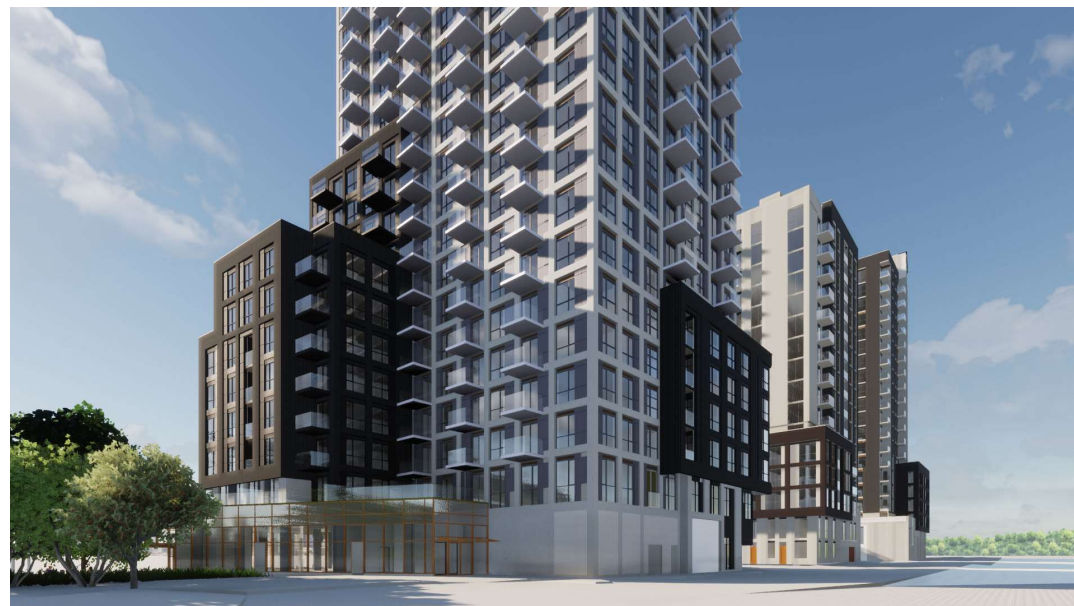

3 SPA Linked - Street View 3 of East Elevation



1 SPA Linked - Street View 1 of West Elevation Along Trafalgar Road

| Date | No. | Description |
|------|-----|-------------|
|------|-----|-------------|

REVISION RECORD

| Date       | No. | Description                   |
|------------|-----|-------------------------------|
| 2024-05-10 |     | ISSUED FOR SITE PLAN APPROVAL |
| 2022-05-10 |     | ISSUED FOR SITE PLAN APPROVAL |
| 2021-11-10 |     | ISSUED FOR SITE PLAN APPROVAL |

ISSUE RECORD

| Date | No. | Description |
|------|-----|-------------|
|------|-----|-------------|

ISSUE RECORD



**BDP.**  
**Quadrangle**

Quadrangle Architects Limited  
The Block, 50 Tapscott Avenue, Suite 2100, Toronto, ON M5V 0B8  
416-566-1240 www.bdpquadrangle.com


Oakville 4C  
3065 Trafalgar Road  
Plan M1211 BLK7  
MC Oakville LP

21014 PROJECT SCALE KT JS DRAWN REVIEWED

Views

**A409.S**

Note: This drawing is the property of the Architect and shall be reproduced or used without the expressed consent of the Architect. The Contractor is responsible for obtaining all necessary permits and approvals and for ensuring all drawings comply with the Architect and design professional's prior to commencing work.

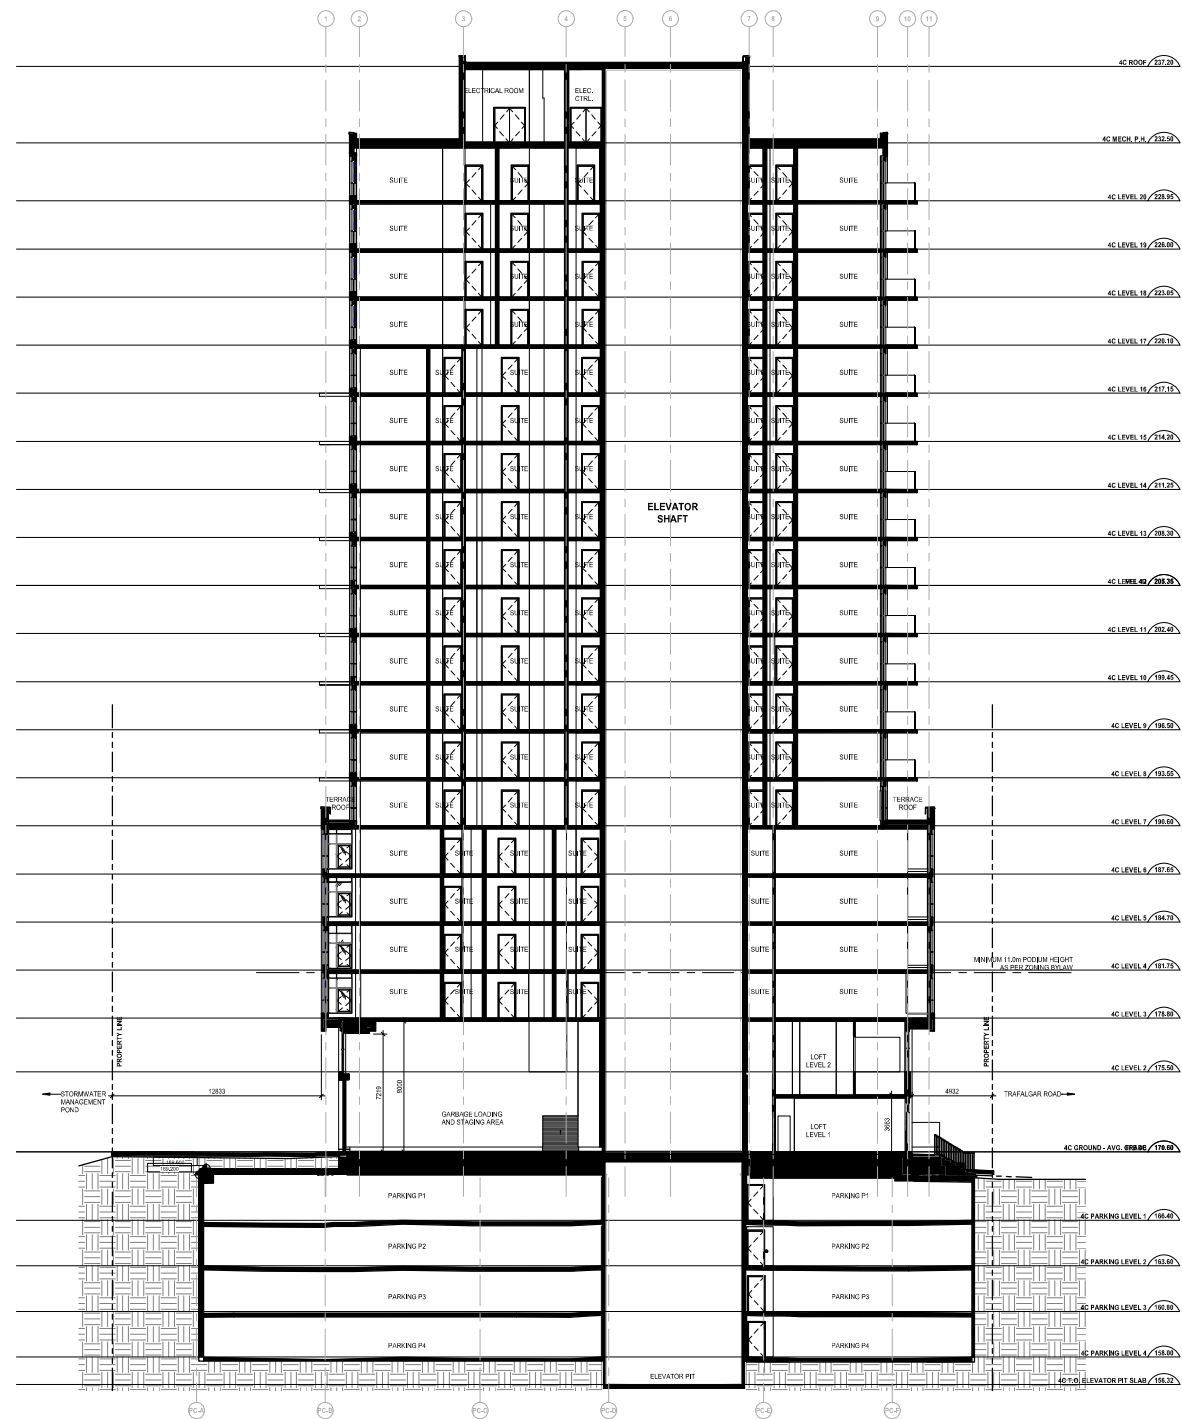

| Date            | No. | Description                   |
|-----------------|-----|-------------------------------|
| REVISION RECORD |     |                               |
| 2024-05-10      |     | ISSUED FOR SITE PLAN APPROVAL |
| 2024-05-10      |     | ISSUED FOR SITE PLAN APPROVAL |
| 2021-11-19      |     | ISSUED FOR SITE PLAN APPROVAL |
| ISSUE RECORD    |     |                               |



**BDP.**  
Quadrangle

Quadrangle Architects Limited  
The Block, 50 Dundas Avenue East, Suite 2100, Toronto, ON M5V 0B8  
416-598-1240 www.bdpquadrangle.com

Oakville 4C  
3065 Trafalgar Road  
Plan M1211 BLK7  
MC Oakville LP

21014 1:150 KT AS  
PROJECT SCALE DRAWN REVISION

Section

**A451.S**

Note: This drawing is the property of the Architect and shall be reproduced or used without the expressed consent of the Architect. The Contractor is responsible for obtaining all necessary permits and approvals and for ensuring all applicable codes and regulations are followed. The Architect and/or its representatives shall not be held responsible for any errors or omissions on this drawing.