

MATERIAL LEGEND

- LEGEND:**
- WINDOW WALL SYSTEM - VISION GLASS
 - CURTAIN WALL WINDOW SYSTEM - VISION GLASS
 - GLASS RAILING
 - PRECAST PANEL - THIN BRICK
 - PRECAST PANEL - SMOOTH
 - METAL PANEL
 - METAL PANEL
 - METAL PANEL
 - LOUVRE - COLOUR TO MATCH MT-1

Date	No.	Description
REVISION RECORD		

2021-11-19	ISSUED FOR SITE PLAN APPROVAL
ISSUE RECORD	

**BDP.
Quadrangle**

Quadrangle Architects Limited
901 King Street West, Suite 701 Toronto, ON M5V 3H5
T 416.598.1240 www.bdpquadrangle.com

Oakville 4C
Trafalgar Road and
Dundas Street East
10th MC Oakville LP


21014 As indicatedKT AS
PROJECT SCALE DRAWN REVIEWED

North Elevation

A401.S

Note: This drawing is the property of the Architect and may not be reproduced or used without the expressed consent of the Architect. The Contractor is responsible for checking and verifying all levels and dimensions and shall report all discrepancies to the Architect and other consultation prior to commencing work.

1 North Elevation
SCALE: 1:100

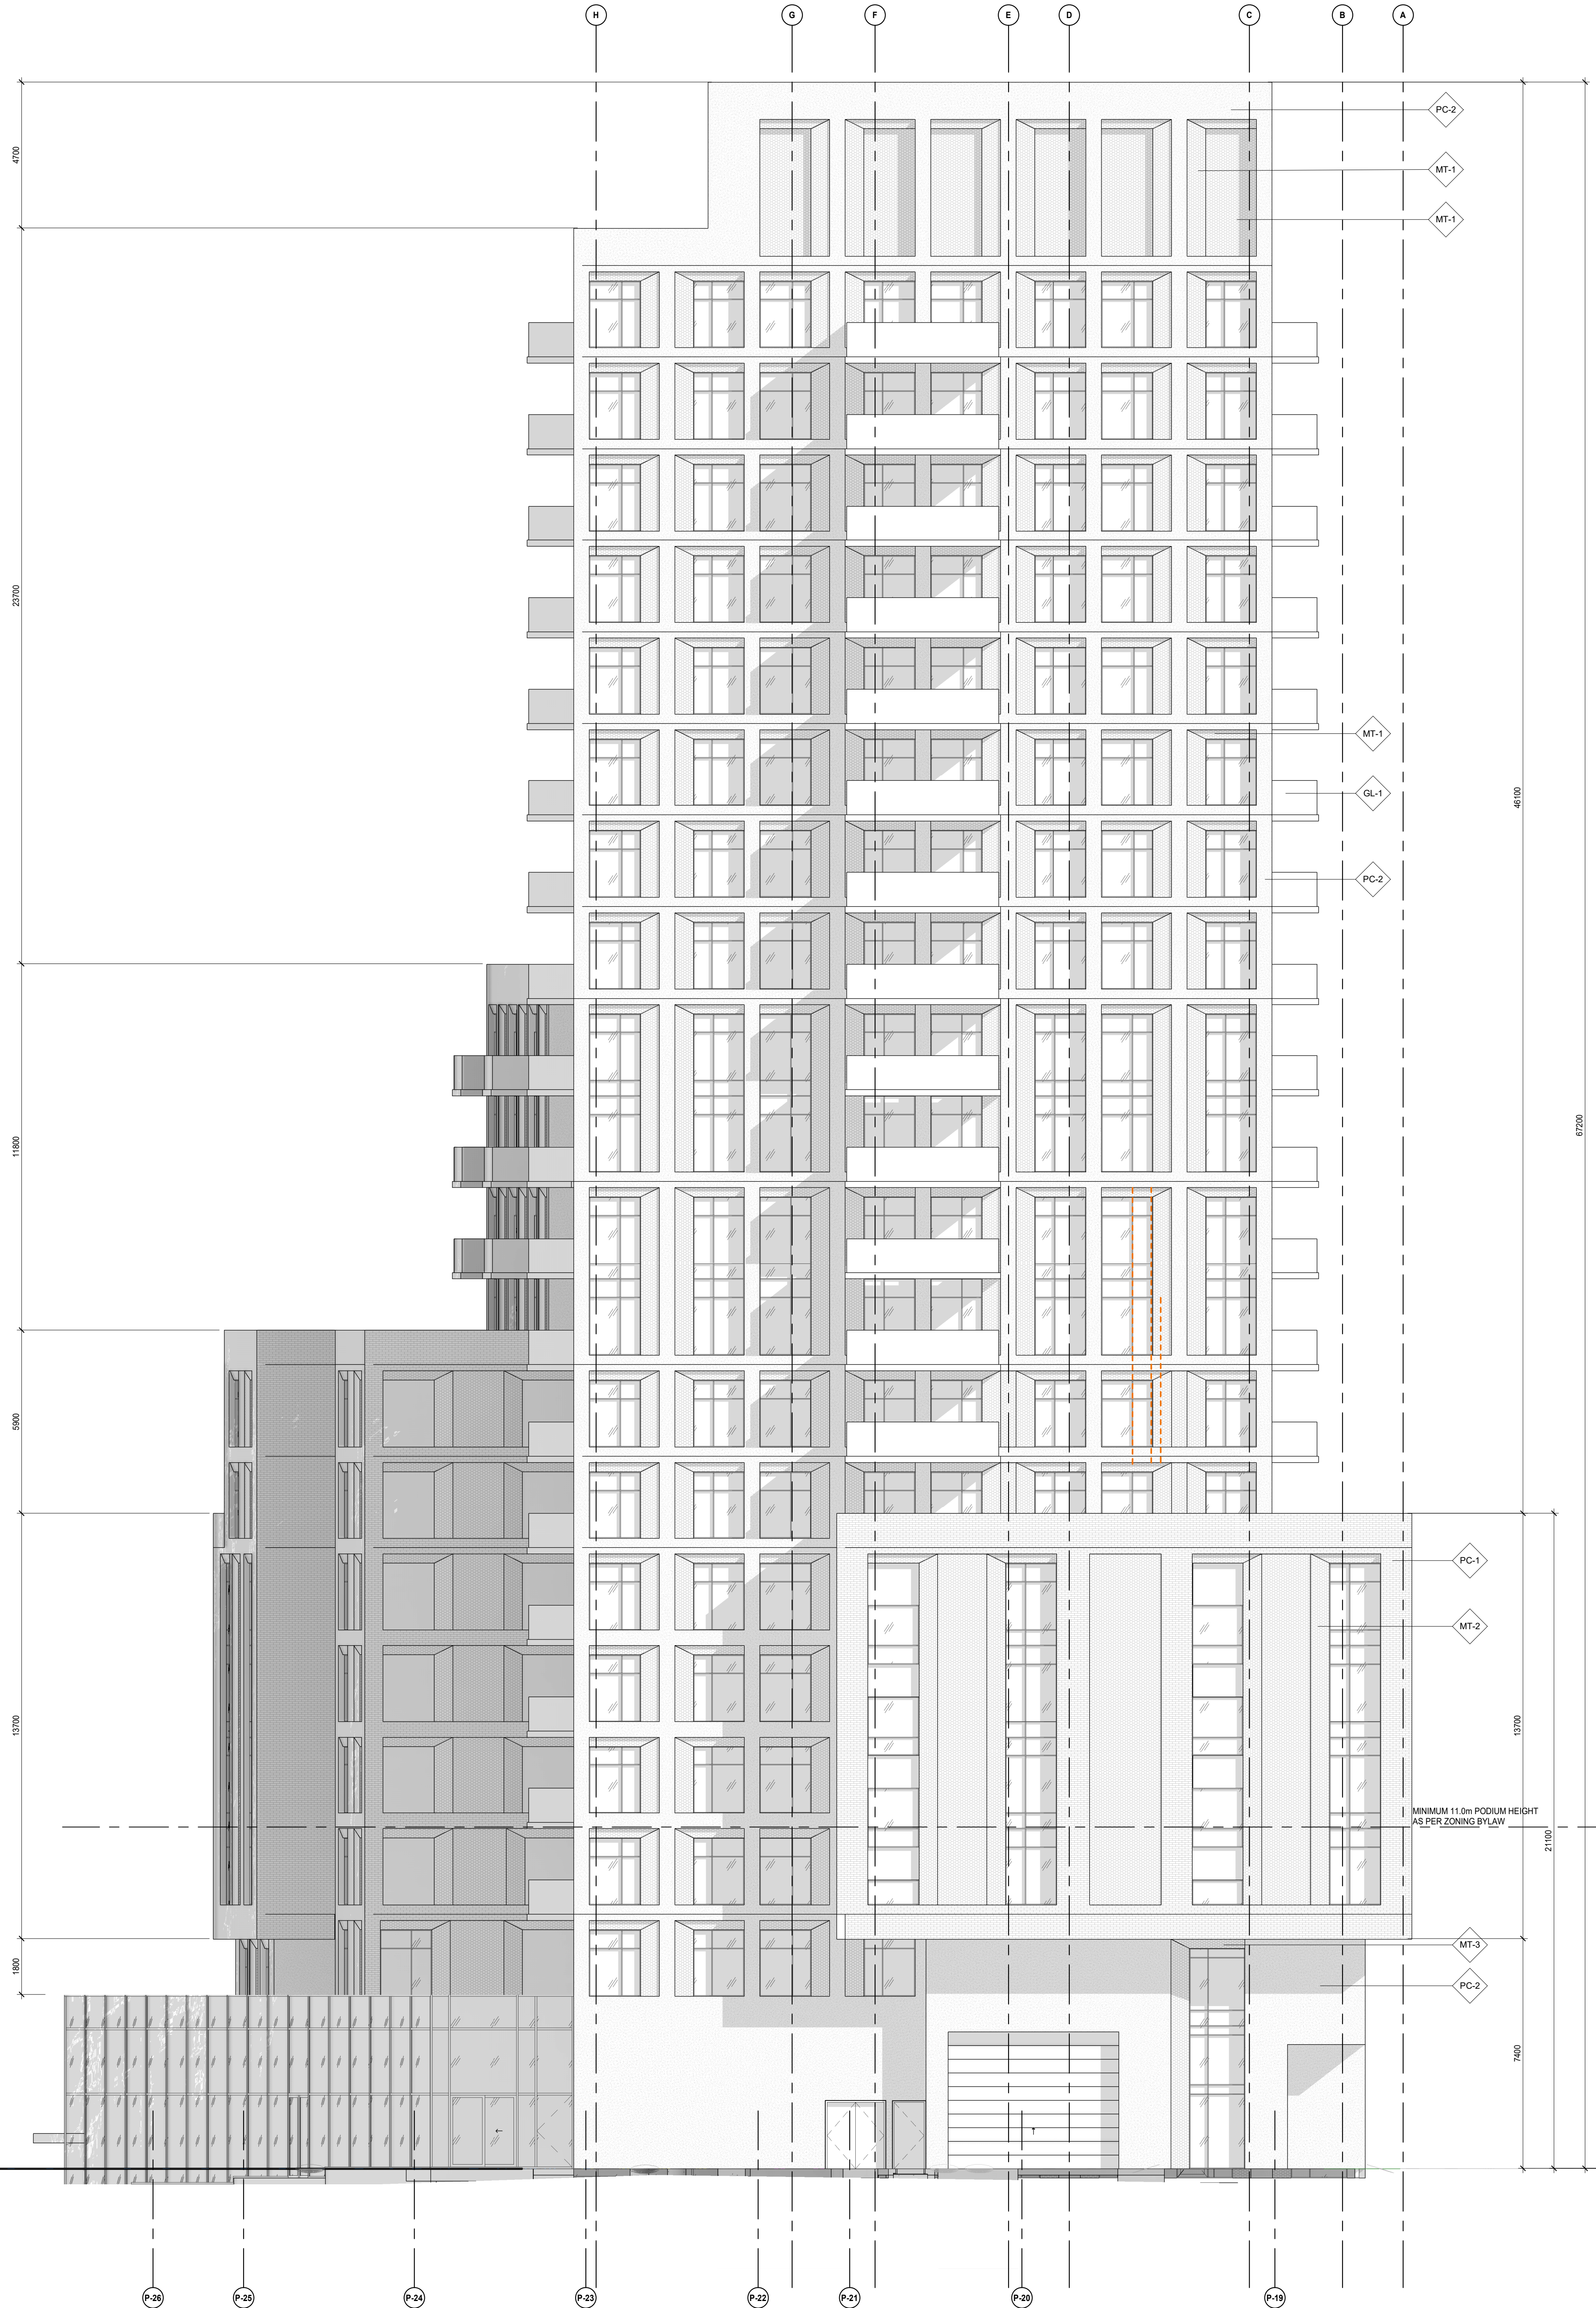

MATERIAL LEGEND

LEGEND:

- WINDOW WALL SYSTEM - VISION GLASS
- CURTAIN WALL WINDOW SYSTEM - VISION GLASS
- GLASS RAILING
- PRECAST PANEL - THIN BRICK
- PRECAST PANEL - SMOOTH
- METAL PANEL
- METAL PANEL
- METAL PANEL
- LOUVRE - COLOUR TO MATCH MT-1

4C ROOF	237.30
4C MECH. P.H.	232.60
4C LEVEL 20	228.90
4C LEVEL 19	226.10
4C LEVEL 18	223.10
4C LEVEL 17	220.20
4C LEVEL 16	217.20
4C LEVEL 15	214.30
4C LEVEL 14	211.30
4C LEVEL 13	208.40
4C LEVEL 12	205.40
4C LEVEL 11	202.50
4C LEVEL 10	199.50
4C LEVEL 9	196.60
4C LEVEL 8	193.60
4C LEVEL 7	190.70
4C LEVEL 6	187.70
4C LEVEL 5	184.80
4C LEVEL 4	181.80
4C LEVEL 3	178.90
4C LEVEL 2	175.90
4C GROUND - AVG. GRADE	170.70

REVISION RECORD

Date	No.	Description
2021-11-19	ISSUED FOR SITE PLAN APPROVAL	

ISSUE RECORD

--	--	--

BDP. Quadrangle

Quadrangle Architects Limited
 901 King Street West, Suite 701 Toronto, ON M5V 3H5
 T 416.598.1240 www.bdpquadrangle.com

Oakvillage 4C
 Trafalgar Road and
 Dundas Street East
 TOR
 MC Oakville LP



21014 As indicatedKT AS
 PROJECT SCALE DRAWN REVIEWED

East Elevation

A402.S

Note: This drawing is the property of the Architect and may not be reproduced or used without the expressed consent of the Architect. The Contractor is responsible for checking and verifying all levels and dimensions and shall report all discrepancies to the Architect and other notification prior to commencing work.

1 East Elevation
 SCALE: 1 : 100

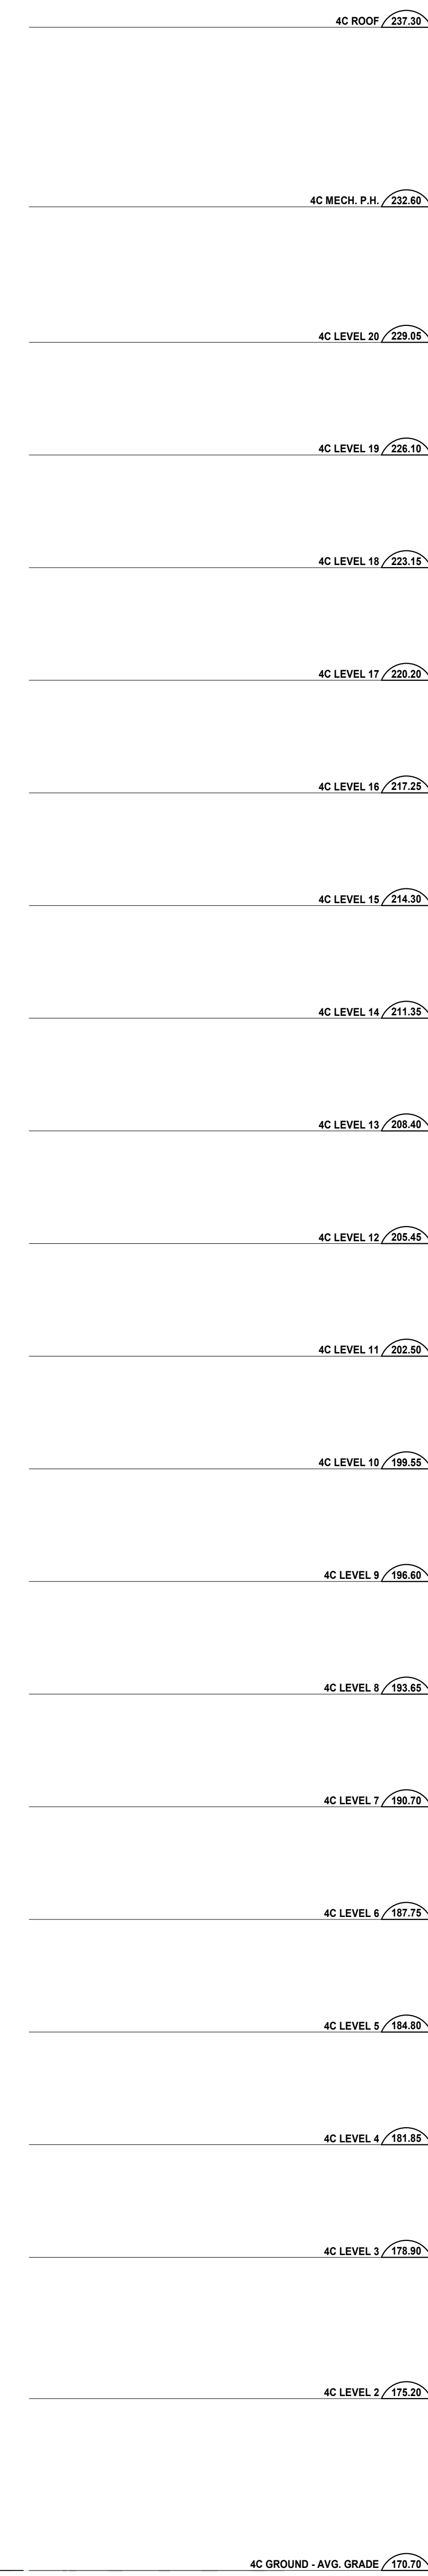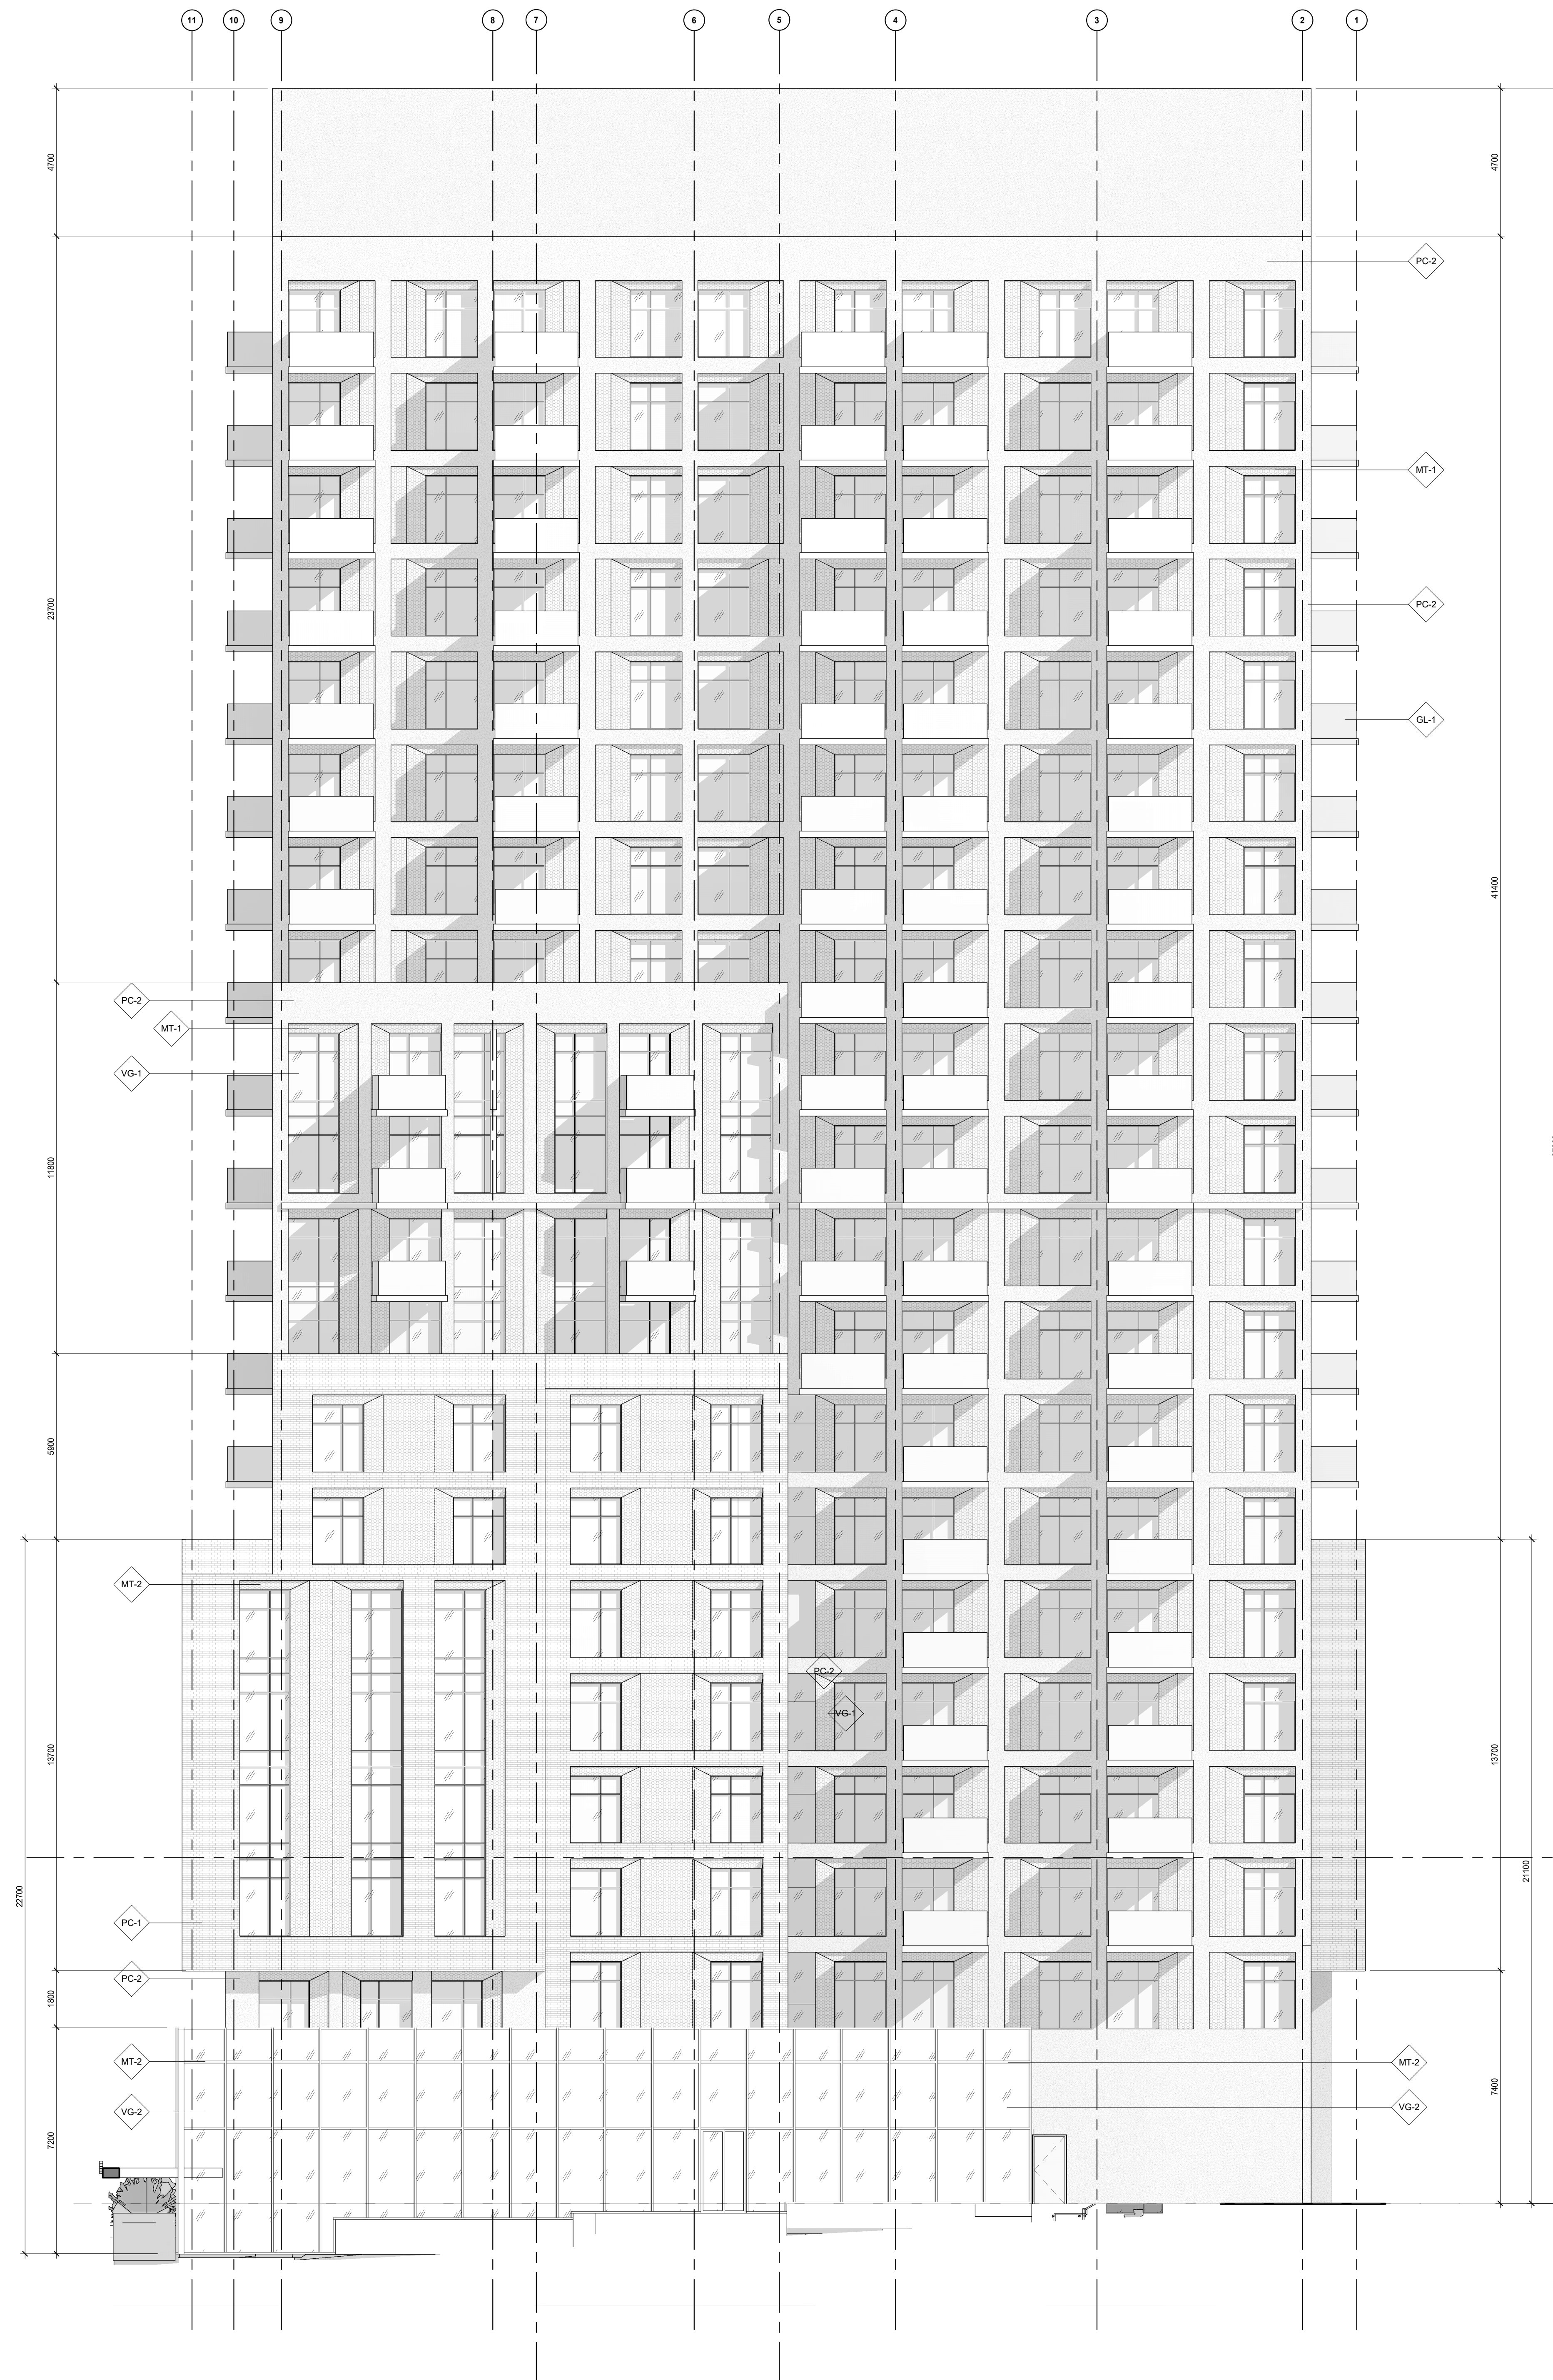

MATERIAL LEGEND

LEGEND:

- WINDOW WALL SYSTEM - VISION GLASS
- CURTAIN WALL WINDOW SYSTEM - VISION GLASS
- GLASS RAILING
- PRECAST PANEL - THIN BRICK
- PRECAST PANEL - SMOOTH
- METAL PANEL
- METAL PANEL
- METAL PANEL
- LOUVRE - COLOUR TO MATCH MT-1

Date	No.	Description
REVISION RECORD		
2021-11-19	ISSUED FOR SITE PLAN APPROVAL	
ISSUE RECORD		

**BDP.
Quadrangle**

Quadrangle Architects Limited
901 King Street West, Suite 701 Toronto, ON M5V 3H5
T 416.598.1240 www.bdpquadrangle.com

Oakvillage 4C

Trafalgar Road and
Dundas Street East
101
MC Oakville LP


21014 As indicatedKT AS
PROJECT SCALE DRAWN REVIEWED

South Elevation

A403.S

Note: This drawing is the property of the Architect and may not be reproduced or used without the expressed consent of the Architect. The Contractor is responsible for checking and verifying all levels and dimensions and shall report all discrepancies to the Architect and other notification prior to commencing work.


1 South Elevation
SCALE: 1:100

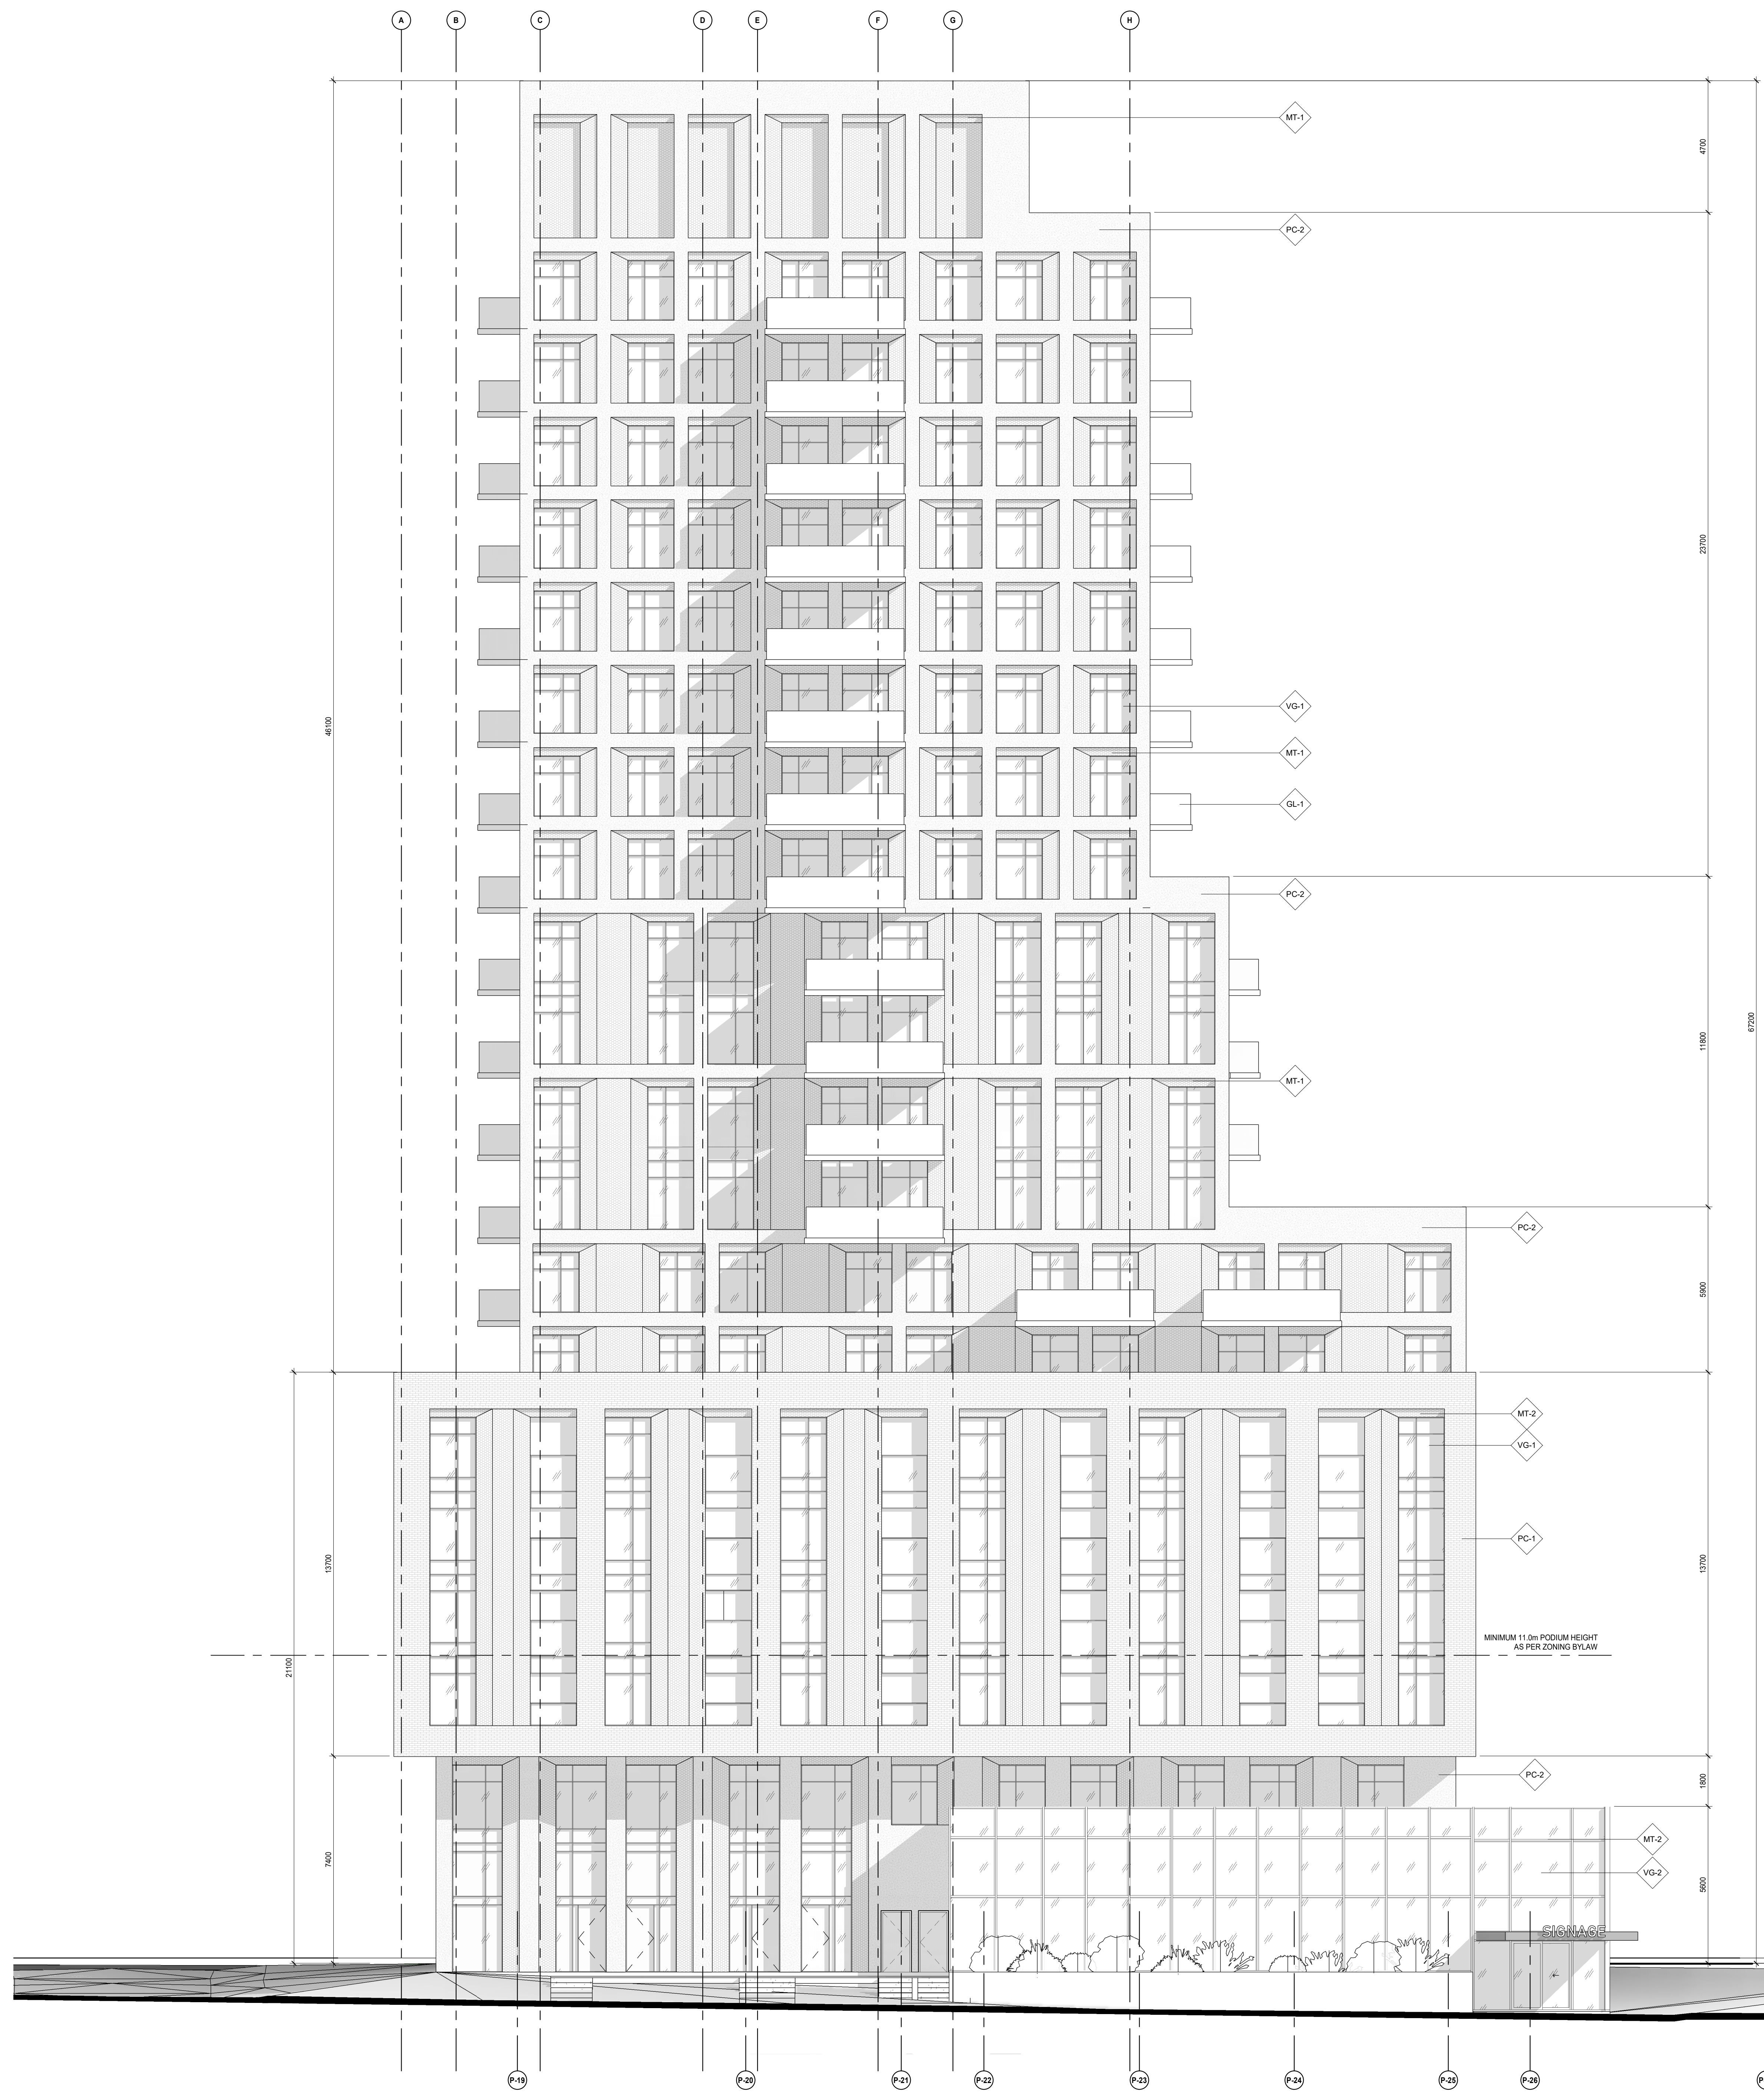

MATERIAL LEGEND

LEGEND:

- WINDOW WALL SYSTEM - VISION GLASS
- CURTAIN WALL WINDOW SYSTEM - VISION GLASS
- GLASS RAILING
- PRECAST PANEL - THIN BRICK
- PRECAST PANEL - SMOOTH
- METAL PANEL
- METAL PANEL
- METAL PANEL
- LOUVRE - COLOUR TO MATCH MT-1

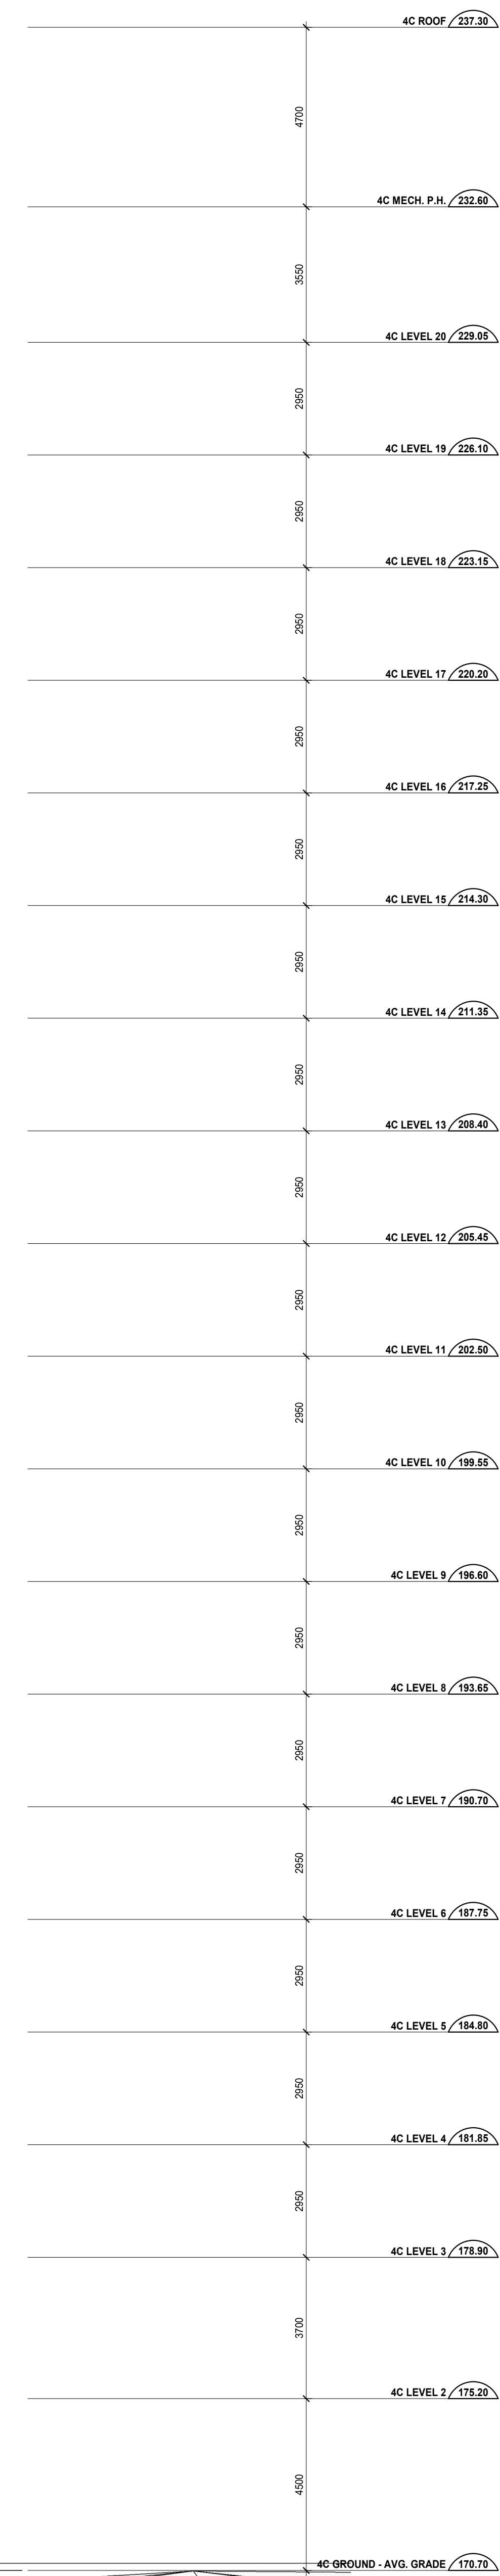

Date	No.	Description
REVISION RECORD		
2021-11-19	ISSUED FOR SITE PLAN APPROVAL	
ISSUE RECORD		

**BDP.
Quadrangle**

Quadrangle Architects Limited
901 King Street West, Suite 701 Toronto, ON M5V 3H5
T 416.598.1240 www.bdpquadrangle.com

Oakvillage 4C


Trafalgar Road and
Dundas Street East
10th
MC Oakville LP

21014 As indicatedKT AS
PROJECT SCALE DRAWN REVIEWED

West Elevation

A404.S

1
A404.S
West Elevation
SCALE: 1 : 100

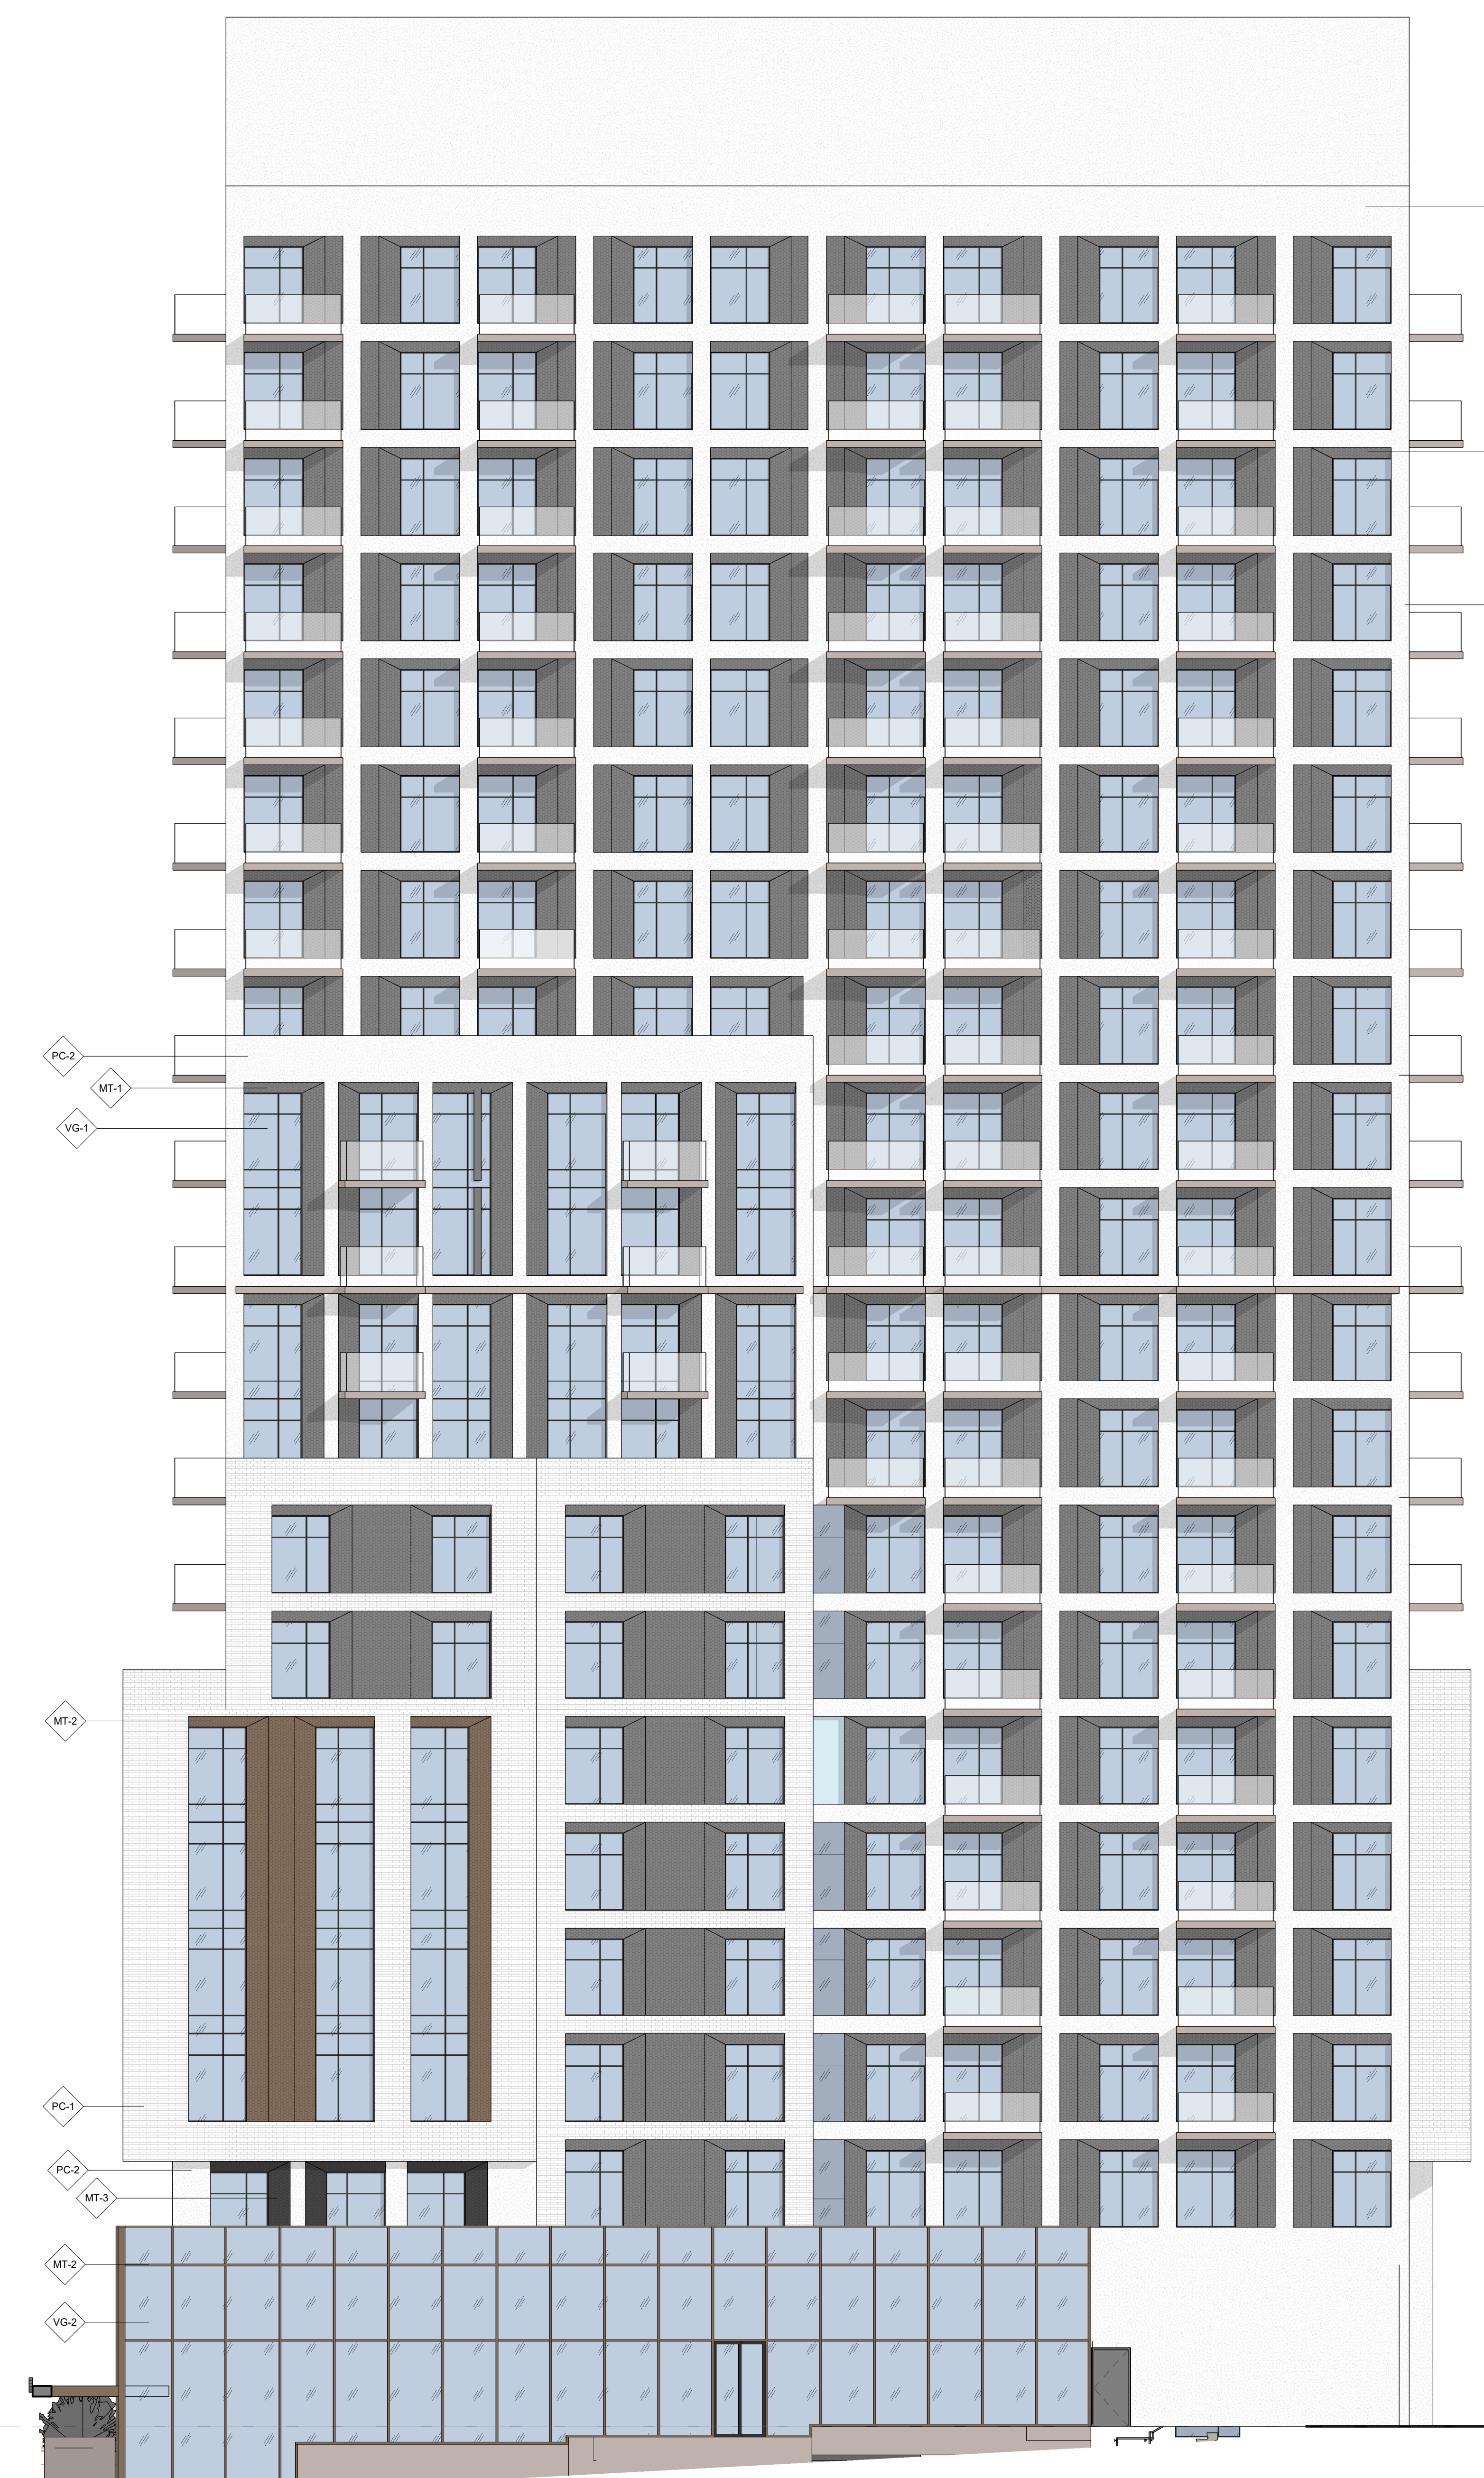

MATERIAL LEGEND

LEGEND:

- WINDOW WALL SYSTEM - VISION GLASS
- CURTAIN WALL WINDOW SYSTEM - VISION GLASS
- GLASS RAILING
- PRECAST PANEL - THIN BRICK
- PRECAST PANEL - SMOOTH
- METAL PANEL
- METAL PANEL
- METAL PANEL
- LOUVRE - COLOUR TO MATCH MT-1

- 4C ROOF / 237.20
- 4C MECH. P.H. / 232.62
- 4C LEVEL 20 / 229.82
- 4C LEVEL 19 / 228.12
- 4C LEVEL 18 / 223.12
- 4C LEVEL 17 / 220.22
- 4C LEVEL 16 / 217.22
- 4C LEVEL 15 / 214.22
- 4C LEVEL 14 / 211.22
- 4C LEVEL 13 / 208.42
- 4C LEVEL 12 / 205.42
- 4C LEVEL 11 / 202.52
- 4C LEVEL 10 / 199.52
- 4C LEVEL 9 / 196.62
- 4C LEVEL 8 / 193.62
- 4C LEVEL 7 / 190.72
- 4C LEVEL 6 / 187.72
- 4C LEVEL 5 / 184.82
- 4C LEVEL 4 / 181.82
- 4C LEVEL 3 / 178.92
- 4C LEVEL 2 / 175.92
- 4C GROUND - AVG. GRADE / 176.70

Date	No.	Description
REVISION RECORD		

Date	No.	Description
2021-11-19	ISSUED FOR SITE PLAN APPROVAL	
ISSUE RECORD		

**BDP.
Quadrangle**

Quadrangle Architects Limited
901 King Street West, Suite 701 Toronto, ON M5V 3H5
T 416.598.1240 www.bdpquadrangle.com

Oakvillage 4C

Trafalgar Road and
Dundas Street East
10th
MC Oakville LP

21014 As indicatedKT JS
PROJECT SCALE DRAWN REVIEWED

South Elevation - Coloured

A405.S


Note: This drawing is the property of the Architect and may not be reproduced or used without the expressed consent of the Architect. The Contractor is responsible for checking and verifying all levels and dimensions and shall report all discrepancies to the Architect and other consultation prior to commencing work.

1
A405.S South Elevation - Coloured
SCALE: 1 : 100

C:\Users\mshah\Documents\BDO_P_21014_Oakville_Phase 4C_202020_mshah.rvt

2021-11-19 05:11:26 PM

C:\Users\mshah\Documents\BDO_2114_Oakville_Phase 4C_2020_01\mshah.rvt

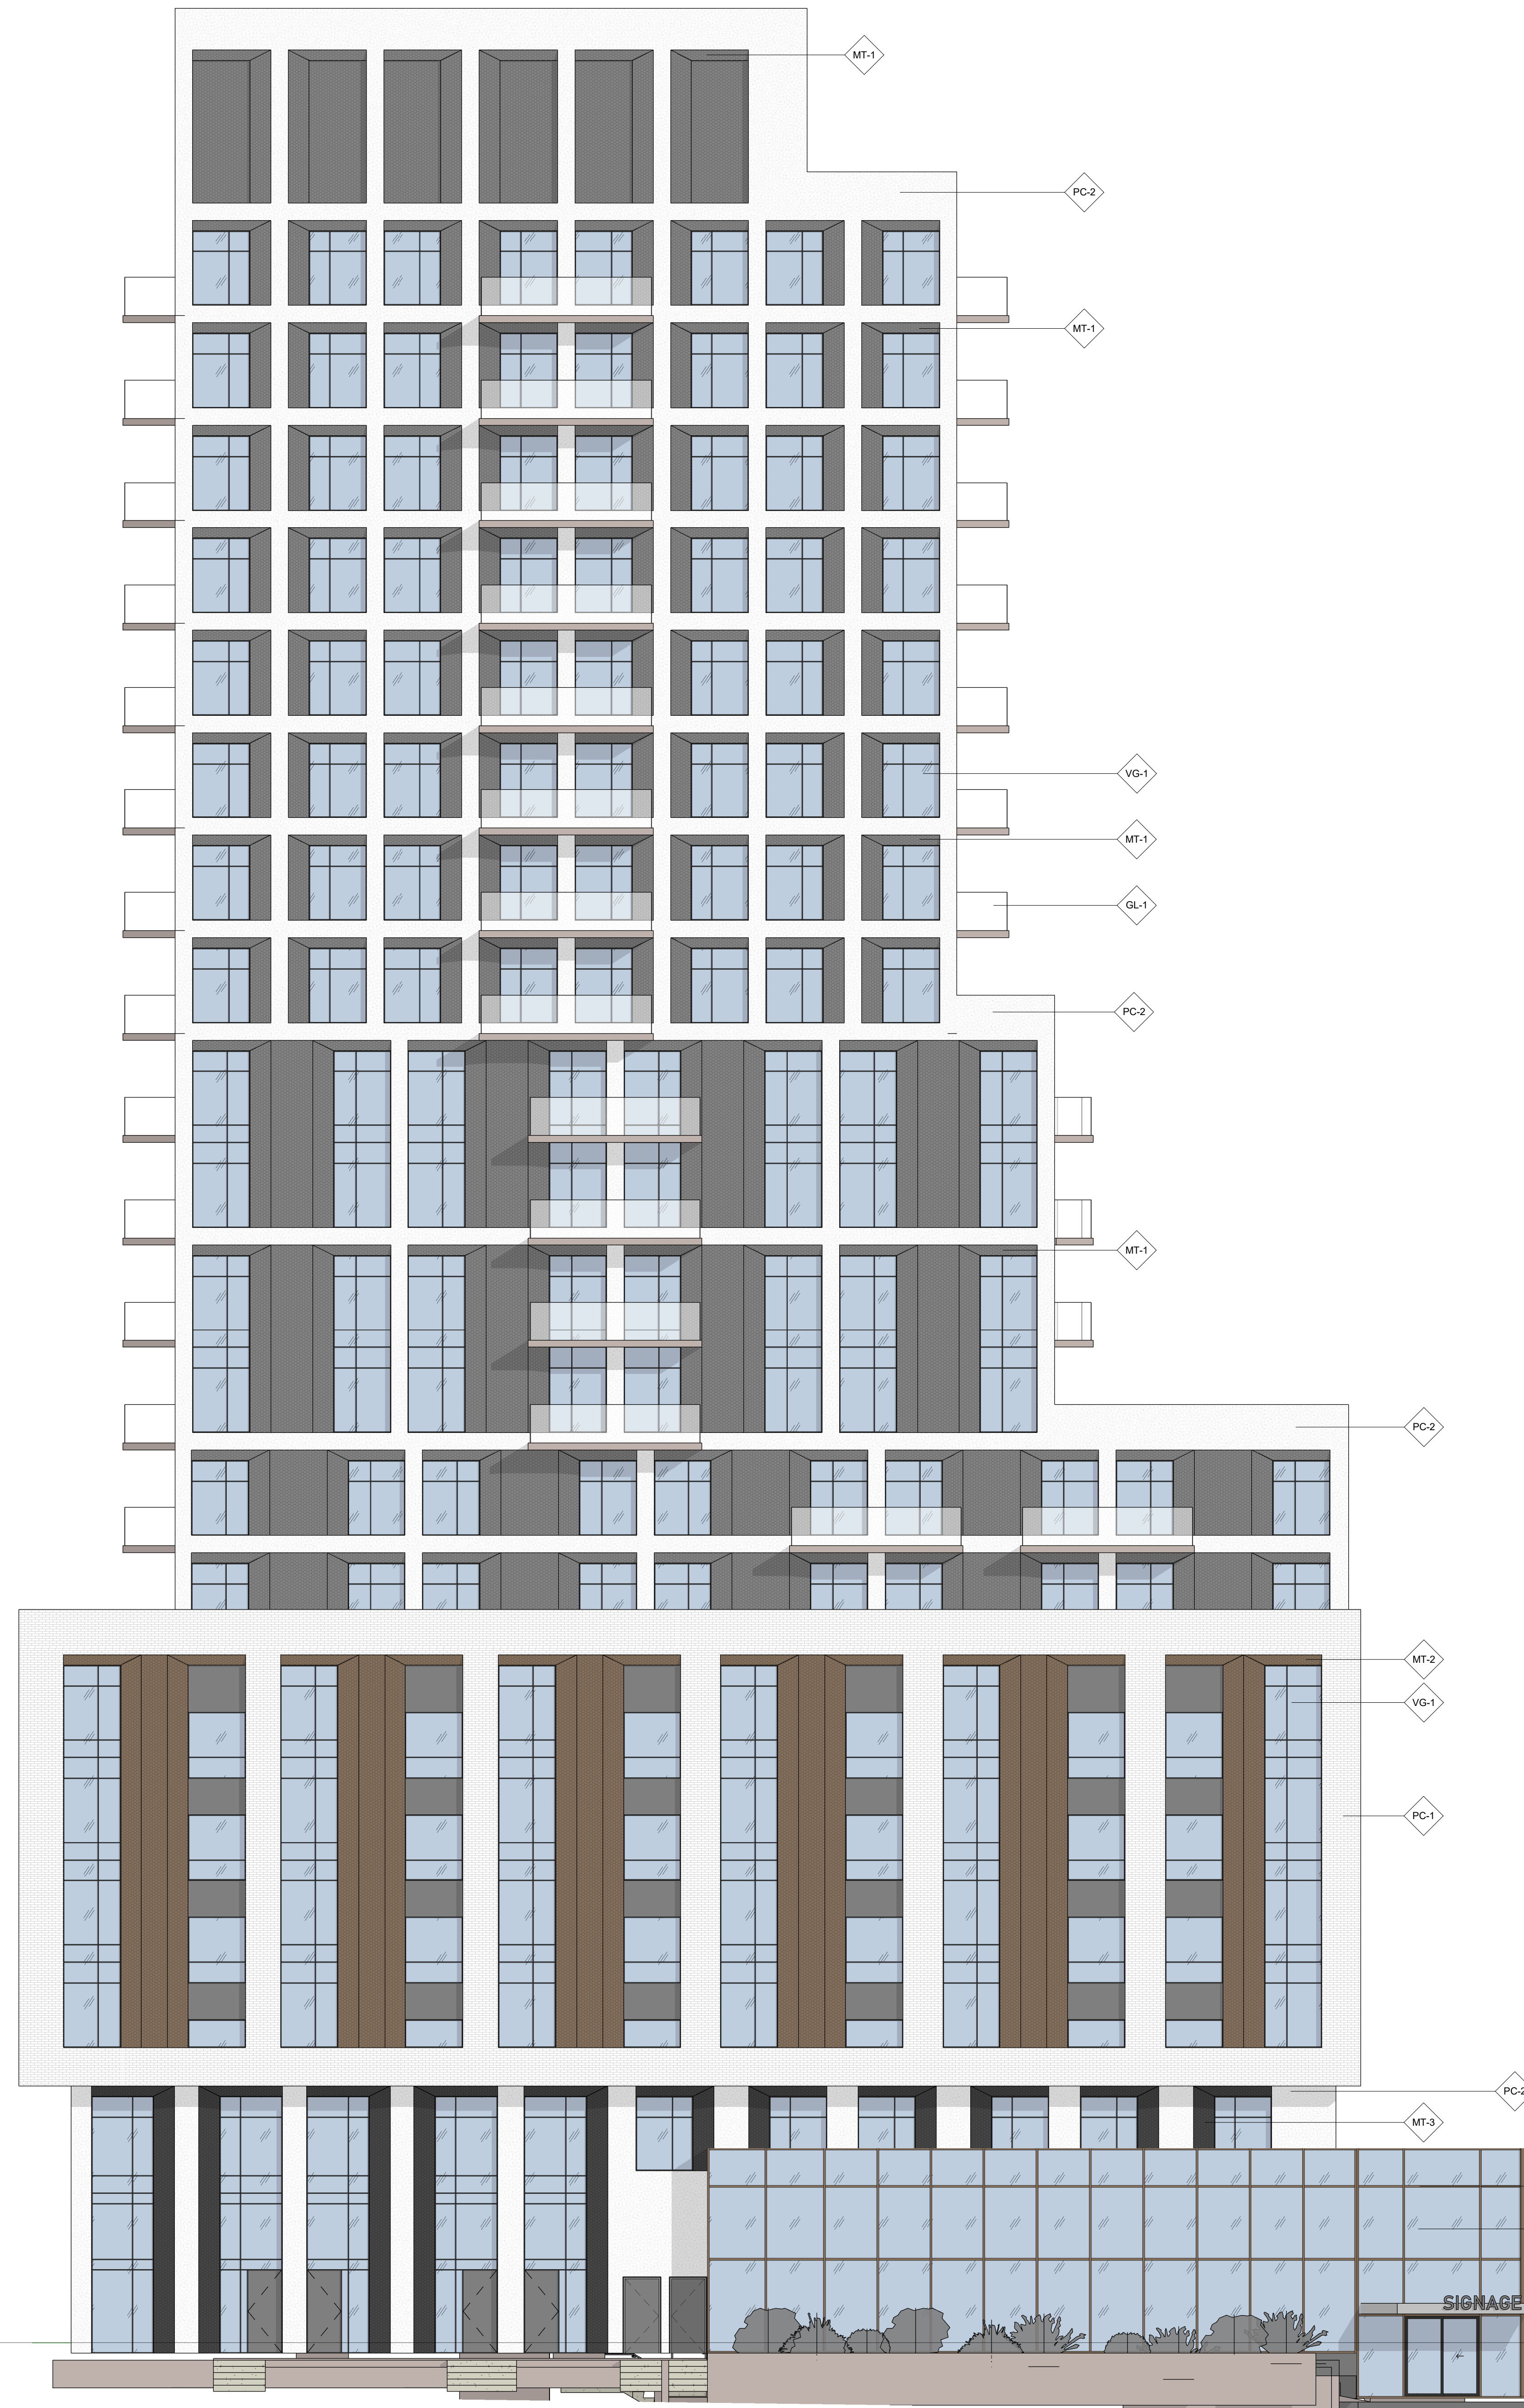

MATERIAL LEGEND

LEGEND:

- WINDOW WALL SYSTEM - VISION GLASS
- CURTAIN WALL WINDOW SYSTEM - VISION GLASS
- GLASS RAILING
- PRECAST PANEL - THIN BRICK
- PRECAST PANEL - SMOOTH
- METAL PANEL
- METAL PANEL
- METAL PANEL
- LOUVRE - COLOUR TO MATCH MT-1

- 4C ROOF / 237.20
- 4C MECH. P.H. / 232.80
- 4C LEVEL 20 / 233.20
- 4C LEVEL 19 / 228.10
- 4C LEVEL 19 / 223.15
- 4C LEVEL 17 / 220.20
- 4C LEVEL 16 / 217.20
- 4C LEVEL 15 / 214.20
- 4C LEVEL 14 / 211.20
- 4C LEVEL 13 / 208.20
- 4C LEVEL 12 / 205.20
- 4C LEVEL 11 / 202.20
- 4C LEVEL 10 / 199.20
- 4C LEVEL 9 / 196.20
- 4C LEVEL 8 / 193.20
- 4C LEVEL 7 / 190.20
- 4C LEVEL 6 / 187.20
- 4C LEVEL 5 / 184.20
- 4C LEVEL 4 / 181.20
- 4C LEVEL 3 / 178.20
- 4C LEVEL 2 / 175.20
- 4C GROUND - AVG. GRADE / 172.70

REVISION RECORD

Date	No.	Description
2021-11-19	ISSUED FOR SITE PLAN APPROVAL	

ISSUE RECORD

Date	No.	Description
------	-----	-------------

BDP. Quadrangle

Quadrangle Architects Limited
901 King Street West, Suite 701 Toronto, ON M5V 3H5
T 416 598 1240 www.bdpquadrangle.com

Oakville 4C
Trafalgar Road and
Dundas Street East
107 MC Oakville LP

21014 As indicatedKT JS
PROJECT SCALE DRAWN REVIEWED

West Elevation - Coloured

A406.S

Note: This drawing is the property of the Architect and may not be reproduced or used without the expressed consent of the Architect. The Contractor is responsible for checking and verifying all levels and dimensions and shall report all discrepancies to the Architect and other consultation prior to commencing work.



2 Street View 2 of West Elevation Along Trafalgar Road
SCALE: 1 : 200



1 Street View 1 of West Elevation Along Trafalgar Road
SCALE: 1 : 200

Date	No.	Description
------	-----	-------------

REVISION RECORD

Date	No.	Description
------	-----	-------------

ISSUE RECORD

**BDP.
Quadrangle**

Quadrangle Architects Limited
901 King Street West, Suite 701 Toronto, ON M5V 3H5
+1 416 598 1240 www.bdpquadrangle.com

Oakvillage 4C


Trafalgar Road and
Dundas Street East
10th
MC Oakville LP

21014 1 : 200 KT JS
PROJECT SCALE DRAWN REVIEWED

Views

A407.S

Note: This drawing is the property of the Architect and may not be reproduced or used without the expressed consent of the Architect. The Contractor is responsible for checking and verifying all levels and dimensions and shall report all discrepancies to the Architect and other consultation prior to commencing work.

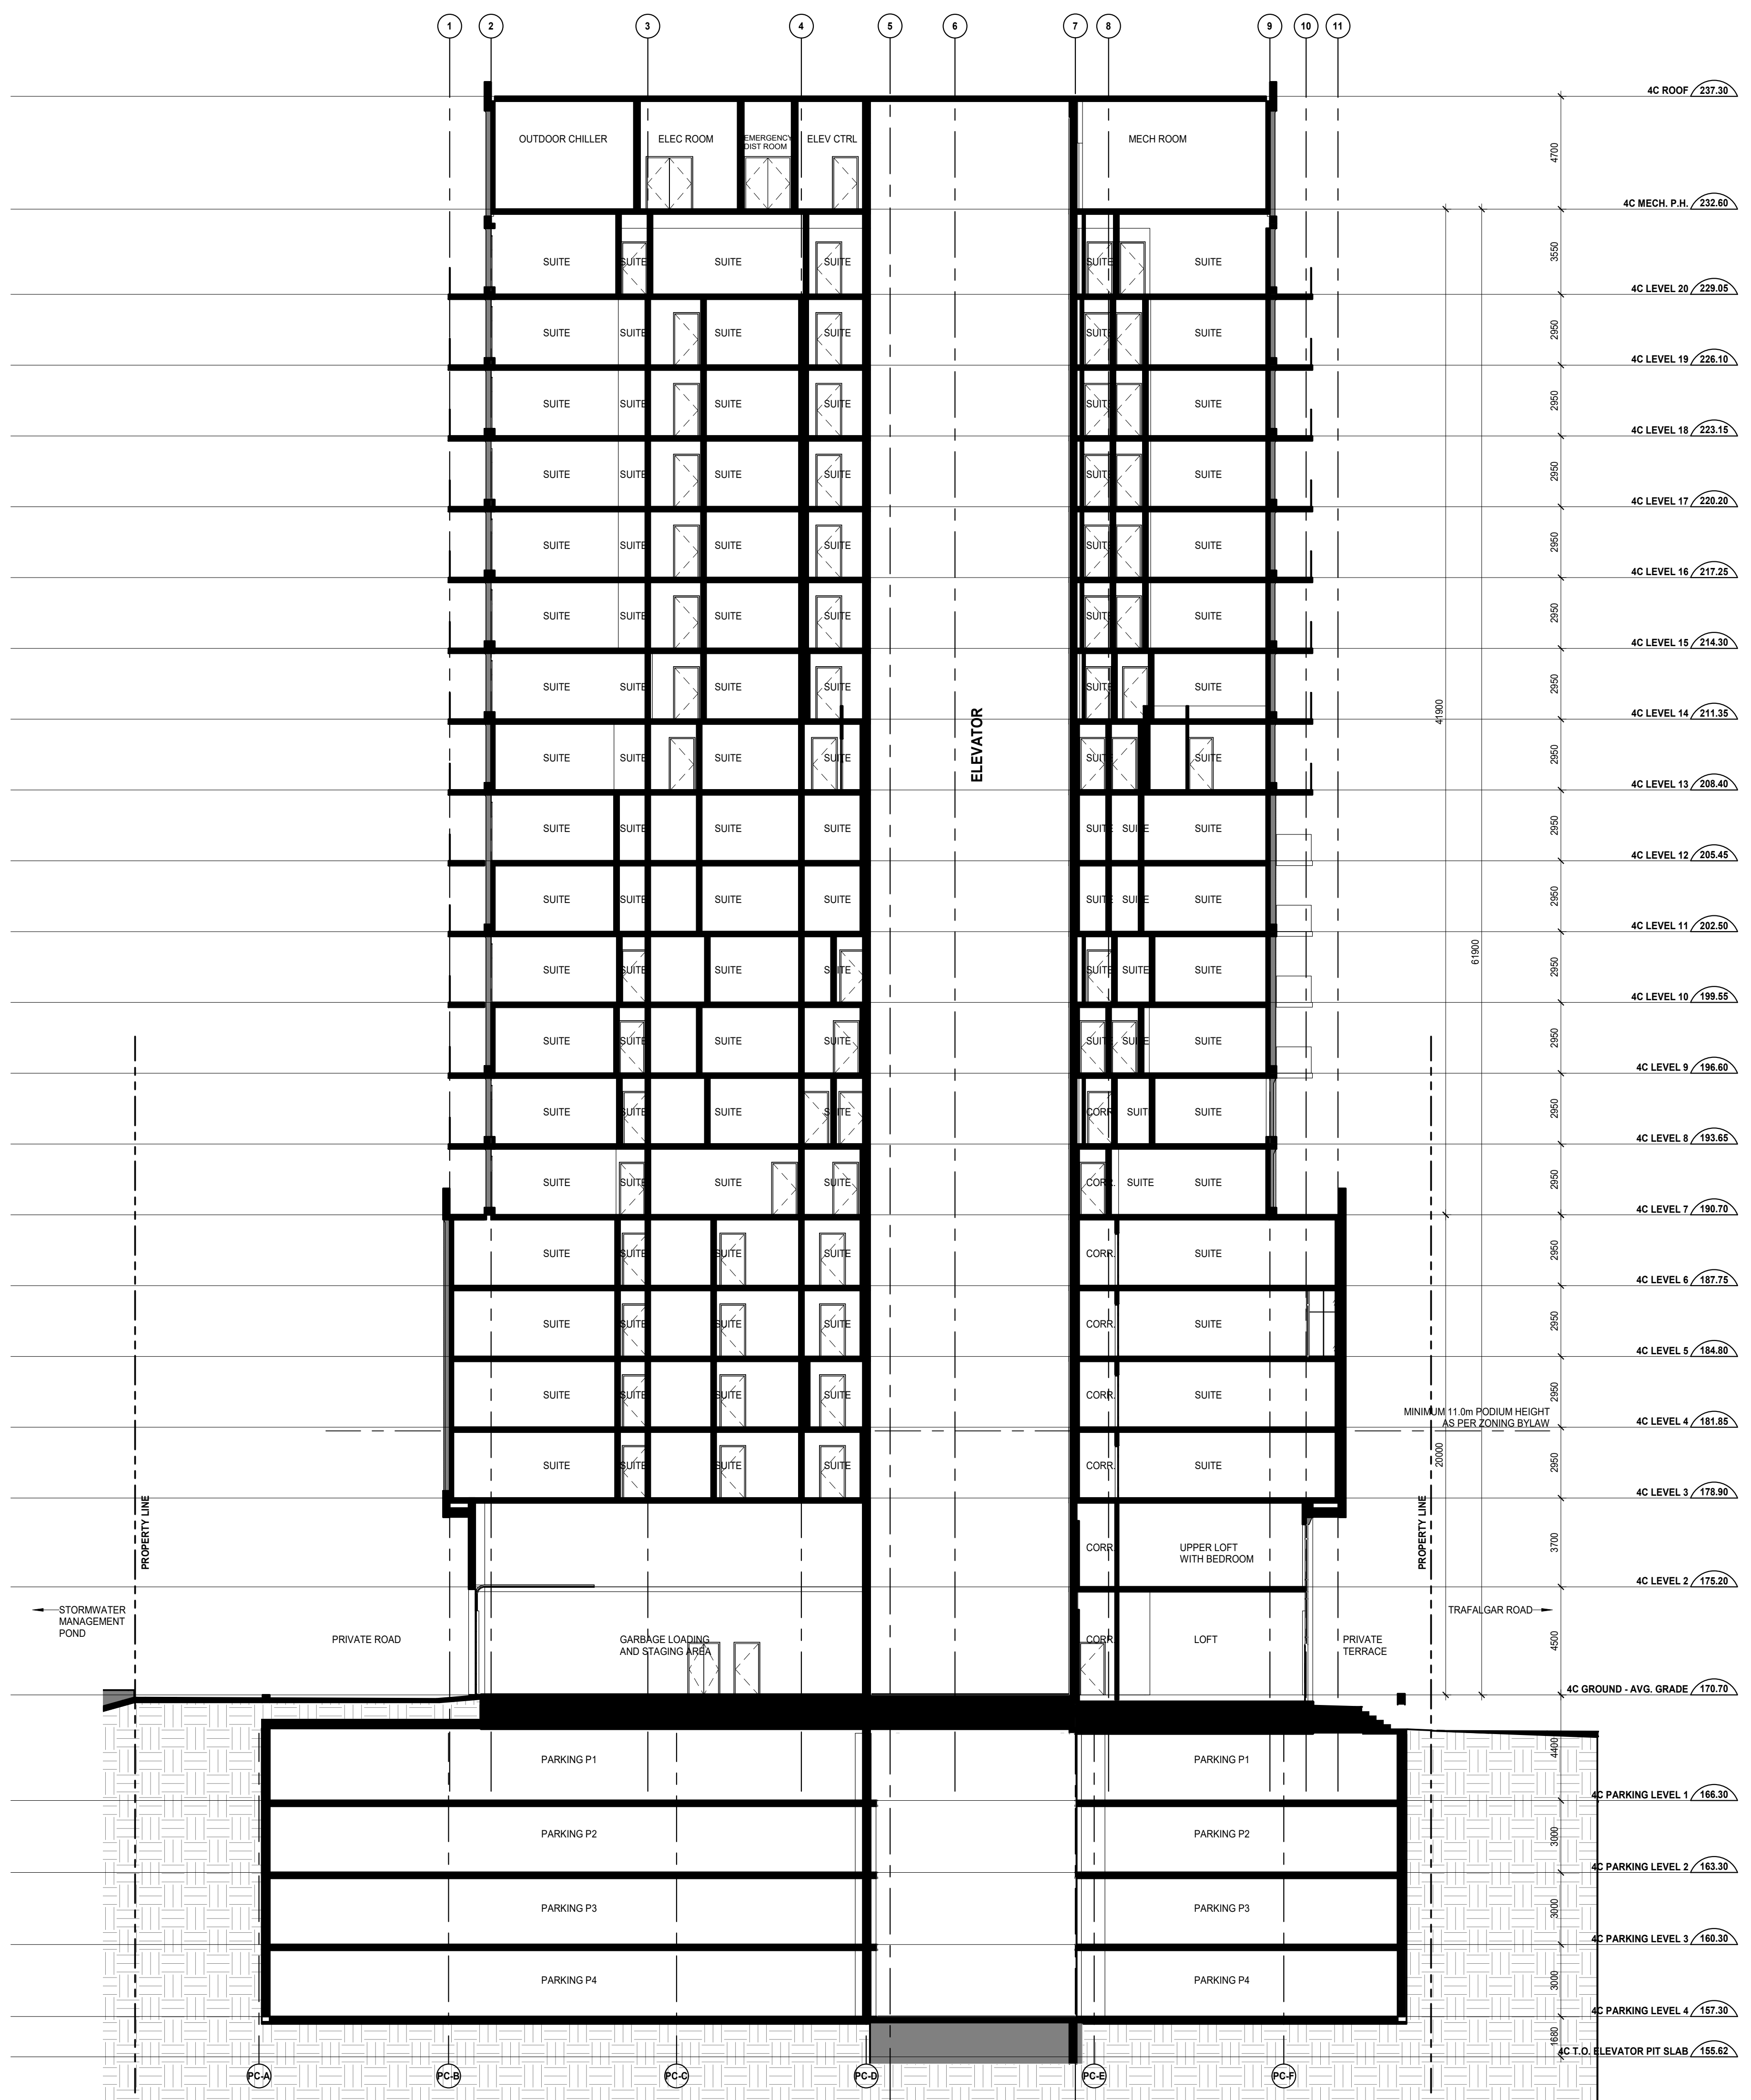

1
A451.S
East-West Section
SCALE: 1 : 150

Date	No.	Description
REVISION RECORD		

2021-11-19	ISSUED FOR SITE PLAN APPROVAL
ISSUE RECORD	

**BDP.
Quadrangle**

Quadrangle Architects Limited
901 King Street West, Suite 701 Toronto, ON M5V 3H5
+1 416 598 1240 www.bdpquadrangle.com

Oakville 4C
Trafalgar Road and
Dundas Street East
101
MC Oakville LP

21014 1 : 150 KT AS
PROJECT SCALE DRAWN REVIEWED

Section

A451.S

Note: This drawing is the property of the Architect and may not be reproduced or used without the expressed consent of the Architect. The Contractor is responsible for checking and verifying all levels and dimensions and shall report all discrepancies to the Architect and other consultation prior to commencing work.