




4 NORTH ELEVATION  
A22-01-01 1:250

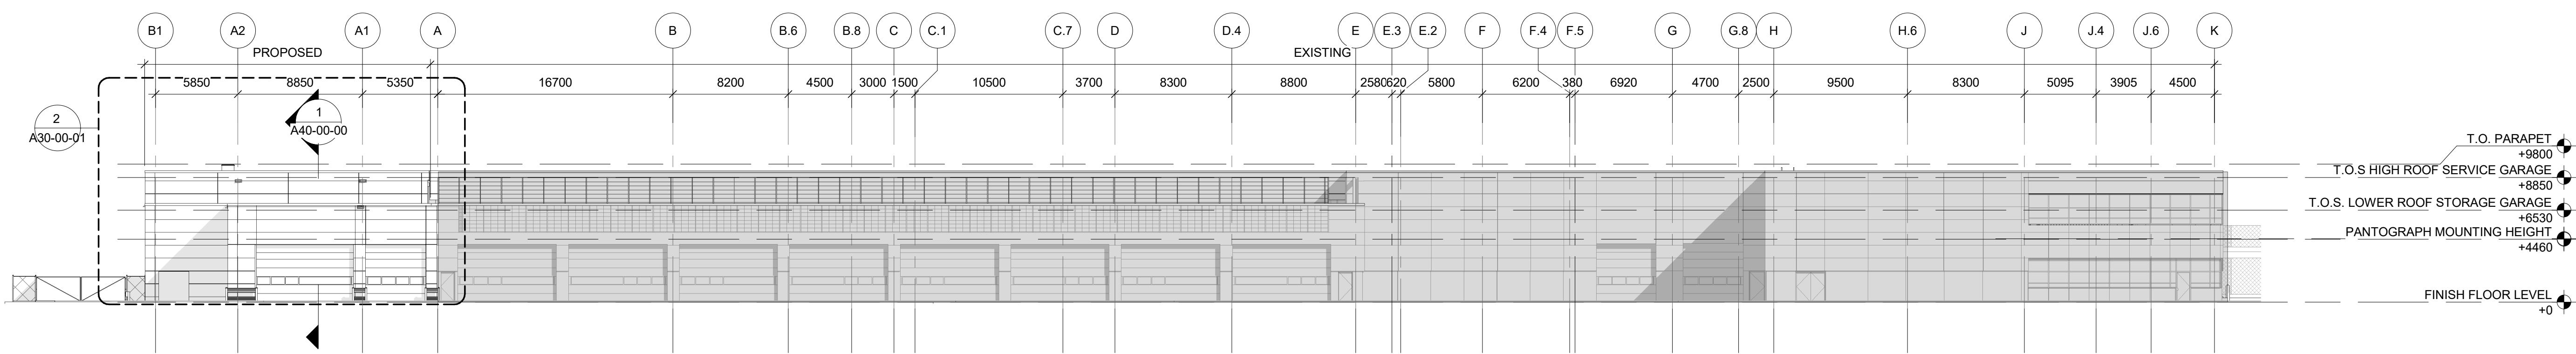

3 SOUTH ELEVATION  
A22-01-01 1:250

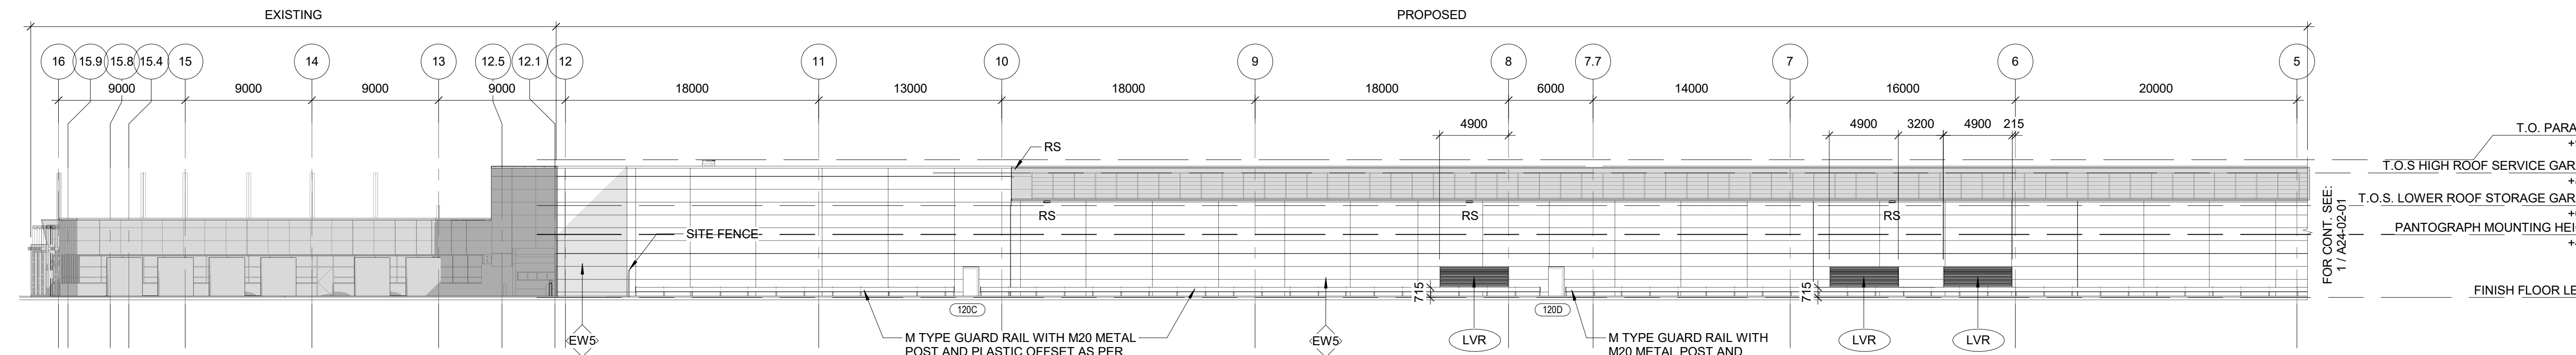

2 ENLARGED WEST ELEVATION - NORTH  
A22-01-01 1:250

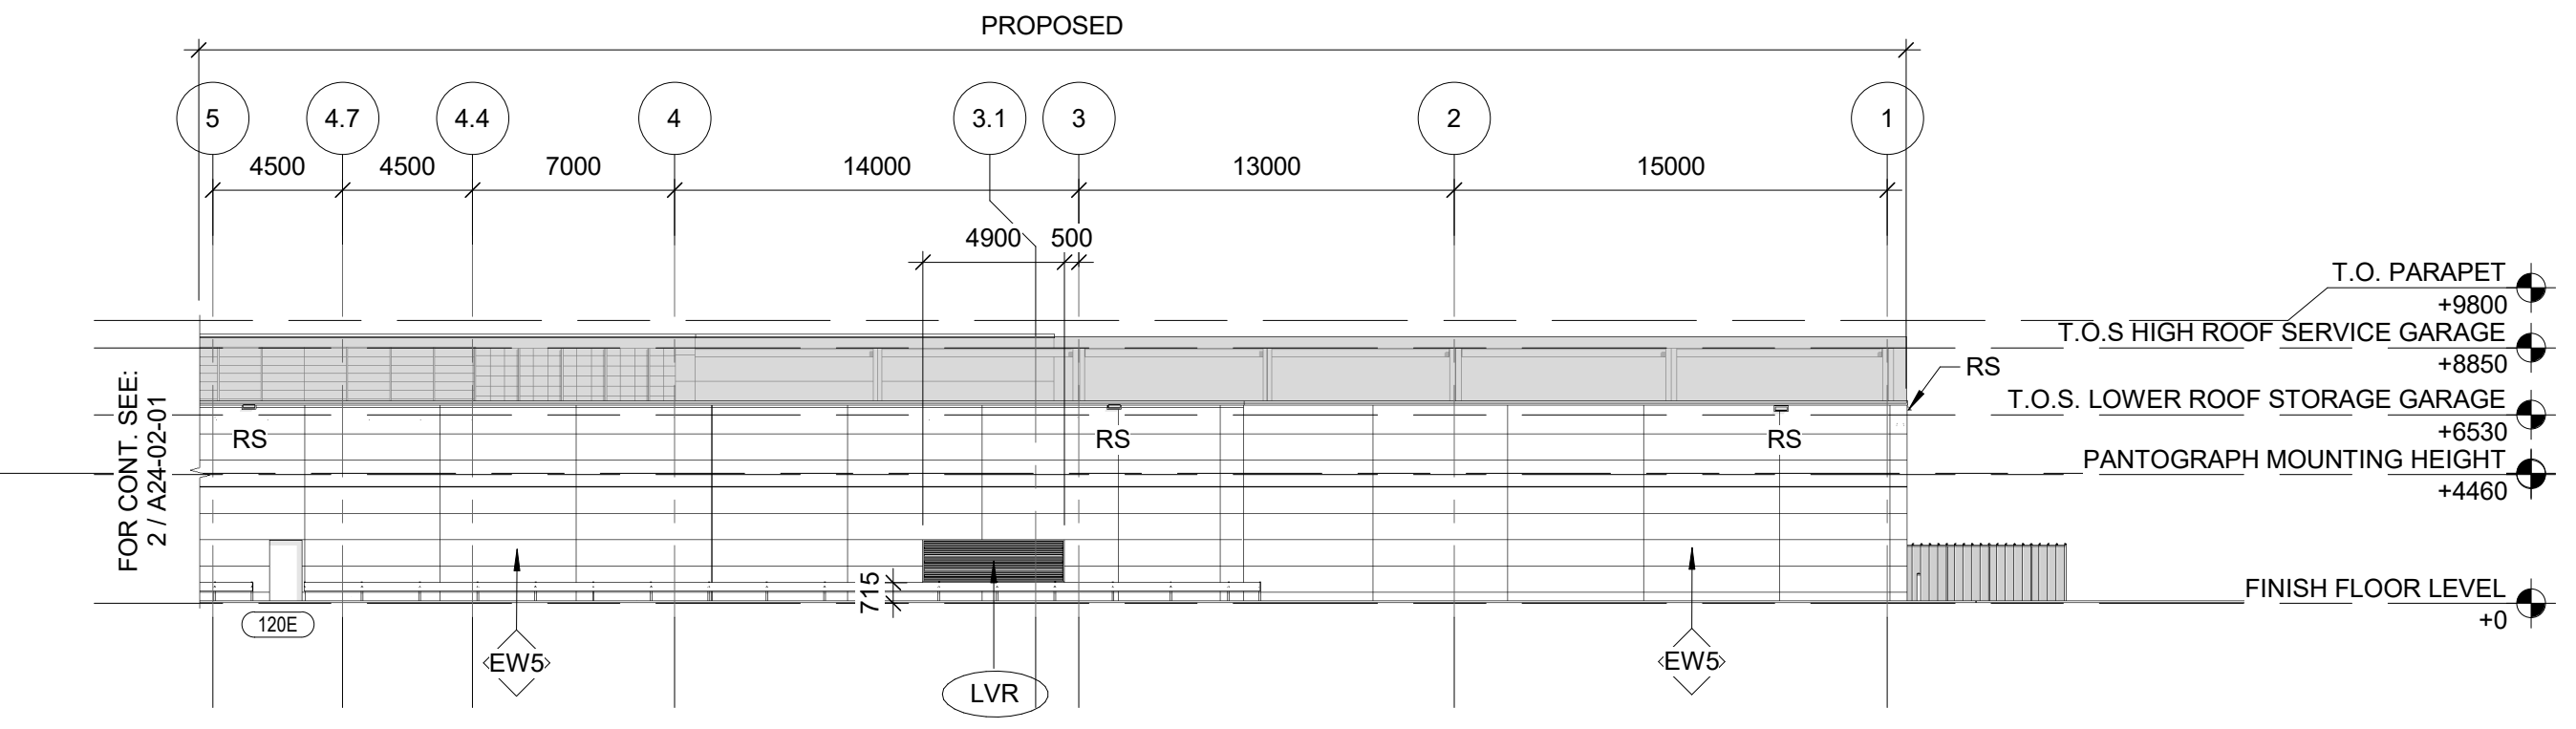

1 ENLARGED WEST ELEVATION - SOUTH  
A22-01-01 1:250

**LEGEND:**

- EXISTING BUILDING
- NEW BUILDING

**EXTERIOR WALL FINISH**

- EW3 "GRAY" PREFINISHED INSULATED METAL SANDWICH WALL PANEL
- EW5 "LIGHT GRAY" PREFINISHED INSULATED METAL SANDWICH WALL PANEL
- LVR LOUVRE. SEE MECH.



OAKVILLE TRANSIT  
ELECTRIFICATION PROGRAM  
430 WYECROFT RD, OAKVILLE, ON, L6K 2G7

DISCLAIMER: THIS DRAWING AND DESIGN IS COPYRIGHT PROTECTED WHICH SHALL NOT BE USED, REPRODUCED OR REVISED WITHOUT WRITTEN PERMISSION BY ARCHITECTURE. AT THE CONTRACTOR SHALL CHECK AND VERIFY ALL DIMENSIONS AND UTILITY LOCATIONS AND REPORT ALL ERRORS AND OMISSIONS PRIOR TO COMMENCING WORK. THIS DRAWING IS NOT TO BE SCALED.

ISSUED FOR - REVISION:

NO.	REV.	DATE	DESCRIPTION
10	--	2024/08/07	ISSUED FOR SPA
07	0A	2024/07/12	ISSUED FOR 100% REVIEW
06	0B	2024/04/12	ISSUED FOR 60% REVIEW
05	--	2024/02/29	ISSUED FOR SPA
04	0A	2024/02/23	ISSUED FOR 60% REVIEW
03	--	2024/01/10	ISSUED FOR SPA
02	0B	2023/12/07	ISSUED FOR 30% REVIEW
01	0A	2023/11/14	ISSUED FOR 30% REVIEW

PROJECT NO: 0001

ORIGINAL SCALE: As indicated

DESIGNED BY: R.ELAND

DRAWN BY: Author

CHECKED BY: A.JAMAL

DISCIPLINE:

DATE: Issue Date

IF THIS BAR IS NOT 25mm LONG, ADJUST YOUR PLOTTING SCALE.

TITLE: BUILDING ELEVATIONS

SHEET NUMBER: A30-00-00

ISSUE: ISSUED FOR SPA

DATE OF: 2024/08/07

9



A | 49



OAKVILLE TRANSIT ELECTRIFICATION PROGRAM  
430 WYECROFT RD, OAKVILLE, ON, L6K 2G7

CLIENT REF. #:  
PROJECT:

DISCLAIMER: THIS DRAWING AND DESIGN IS COPYRIGHT PROTECTED WHICH SHALL NOT BE USED, REPRODUCED OR REVISED WITHOUT WRITTEN PERMISSION BY ARCHITECTURE 49. THE CONTRACTOR SHALL CHECK AND VERIFY ALL DIMENSIONS AND UTILITY LOCATIONS AND REPORT ALL ERRORS AND OMISSIONS PRIOR TO COMMENCING WORK. THIS DRAWING IS NOT TO BE SCALED.

ISSUED FOR - REVISION:

IS	REV	DATE	DESCRIPTION
10	--	2024/08/07	ISSUED FOR SPA
07	0A	2024/07/12	ISSUED FOR 100% REVIEW
06	0B	2024/04/12	ISSUED FOR 60% REVIEW
05	--	2024/02/29	ISSUED FOR SPA
04	0A	2024/02/23	ISSUED FOR 60% REVIEW
02	0B	2023/12/07	ISSUED FOR 30% REVIEW
01	0A	2023/11/14	ISSUED FOR 30% REVIEW

PROJECT NO:	DATE:
0001	Issue Date
ORIGINAL SCALE:	IF THIS BAR IS NOT 25mm LONG, ADJUST YOUR PLOTTING SCALE.
As indicated	
DESIGNED BY:	
R.ELAND	
DRAWN BY:	
Author	
CHECKED BY:	
A.JAMAL	


DISCIPLINE:	
TITLE:	
BUILDING ELEVATIONS	
SHEET NUMBER:	
A30-00-01	
SHEET #:	
OF	
ISSUE:	
ISSUED FOR SPA	
DATE OF:	
2024/08/07	
No.	
9	

LEGEND:


	EXISTING BUILDING
	NEW BUILDING

EXTERIOR WALL FINISH

	"GRAY" PREFINISHED INSULATED METAL SANDWICH WALL PANEL
	"LIGHT GRAY" PREFINISHED INSULATED METAL SANDWICH WALL PANEL
	LOUVRE. SEE MECH.

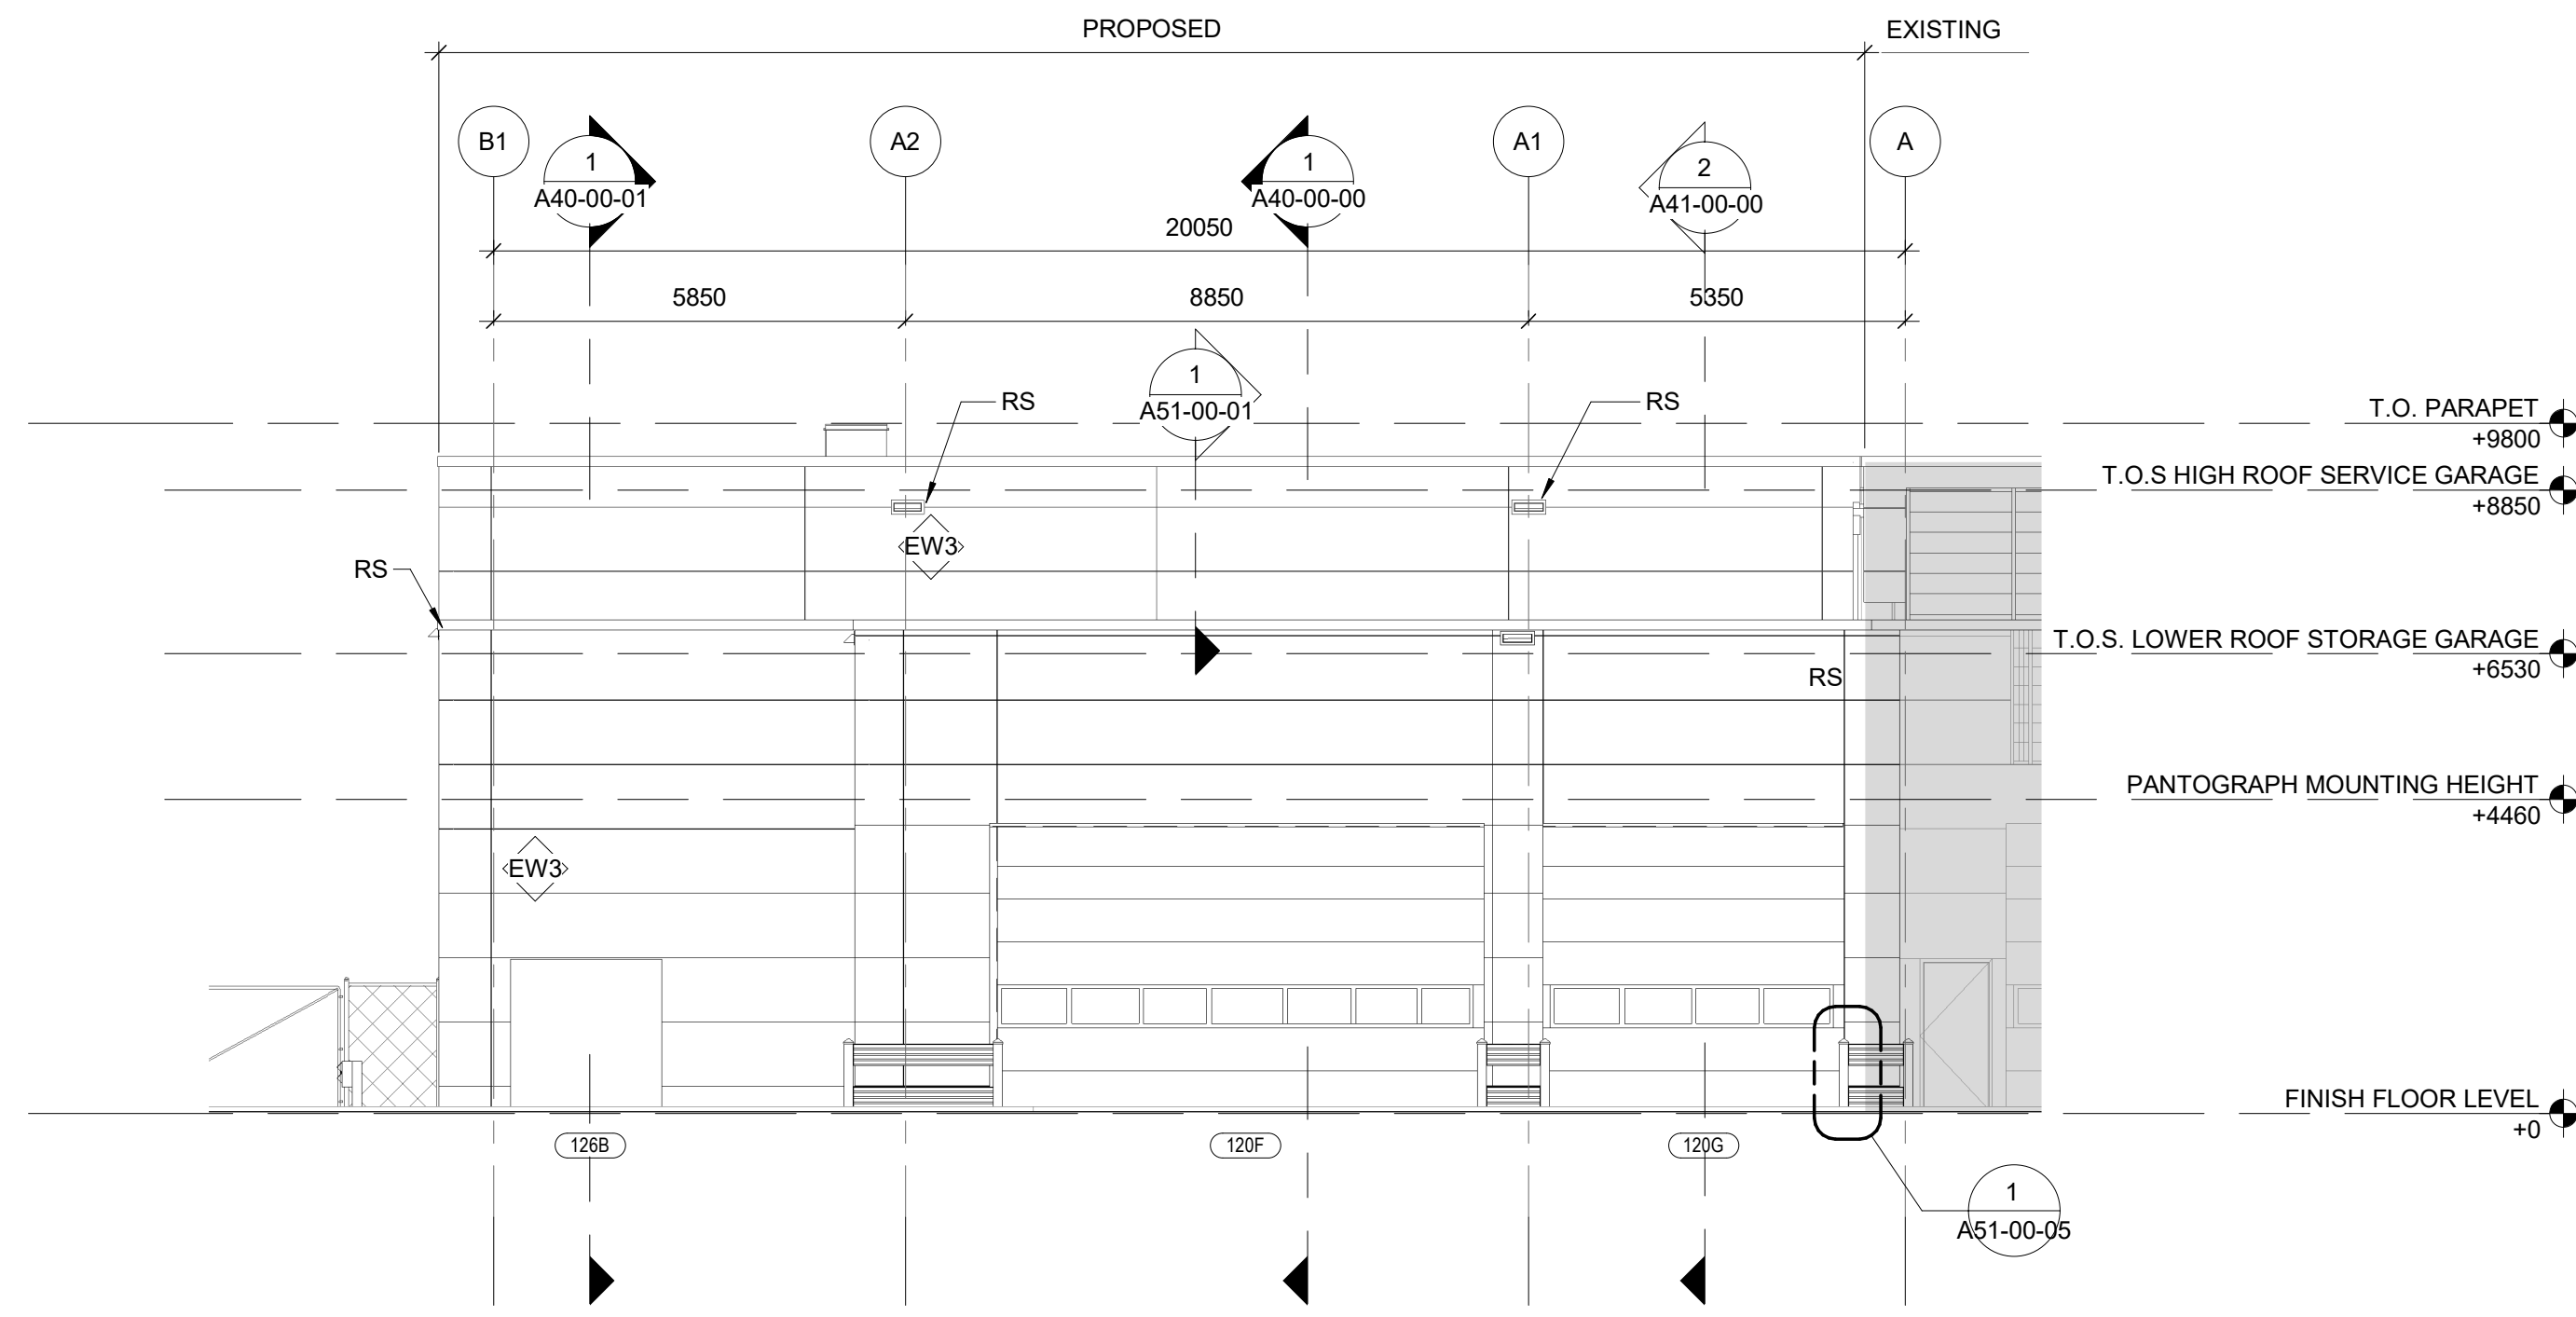

2 ENLARGED SOUTH ELEVATION  
A30-00-01 1:100

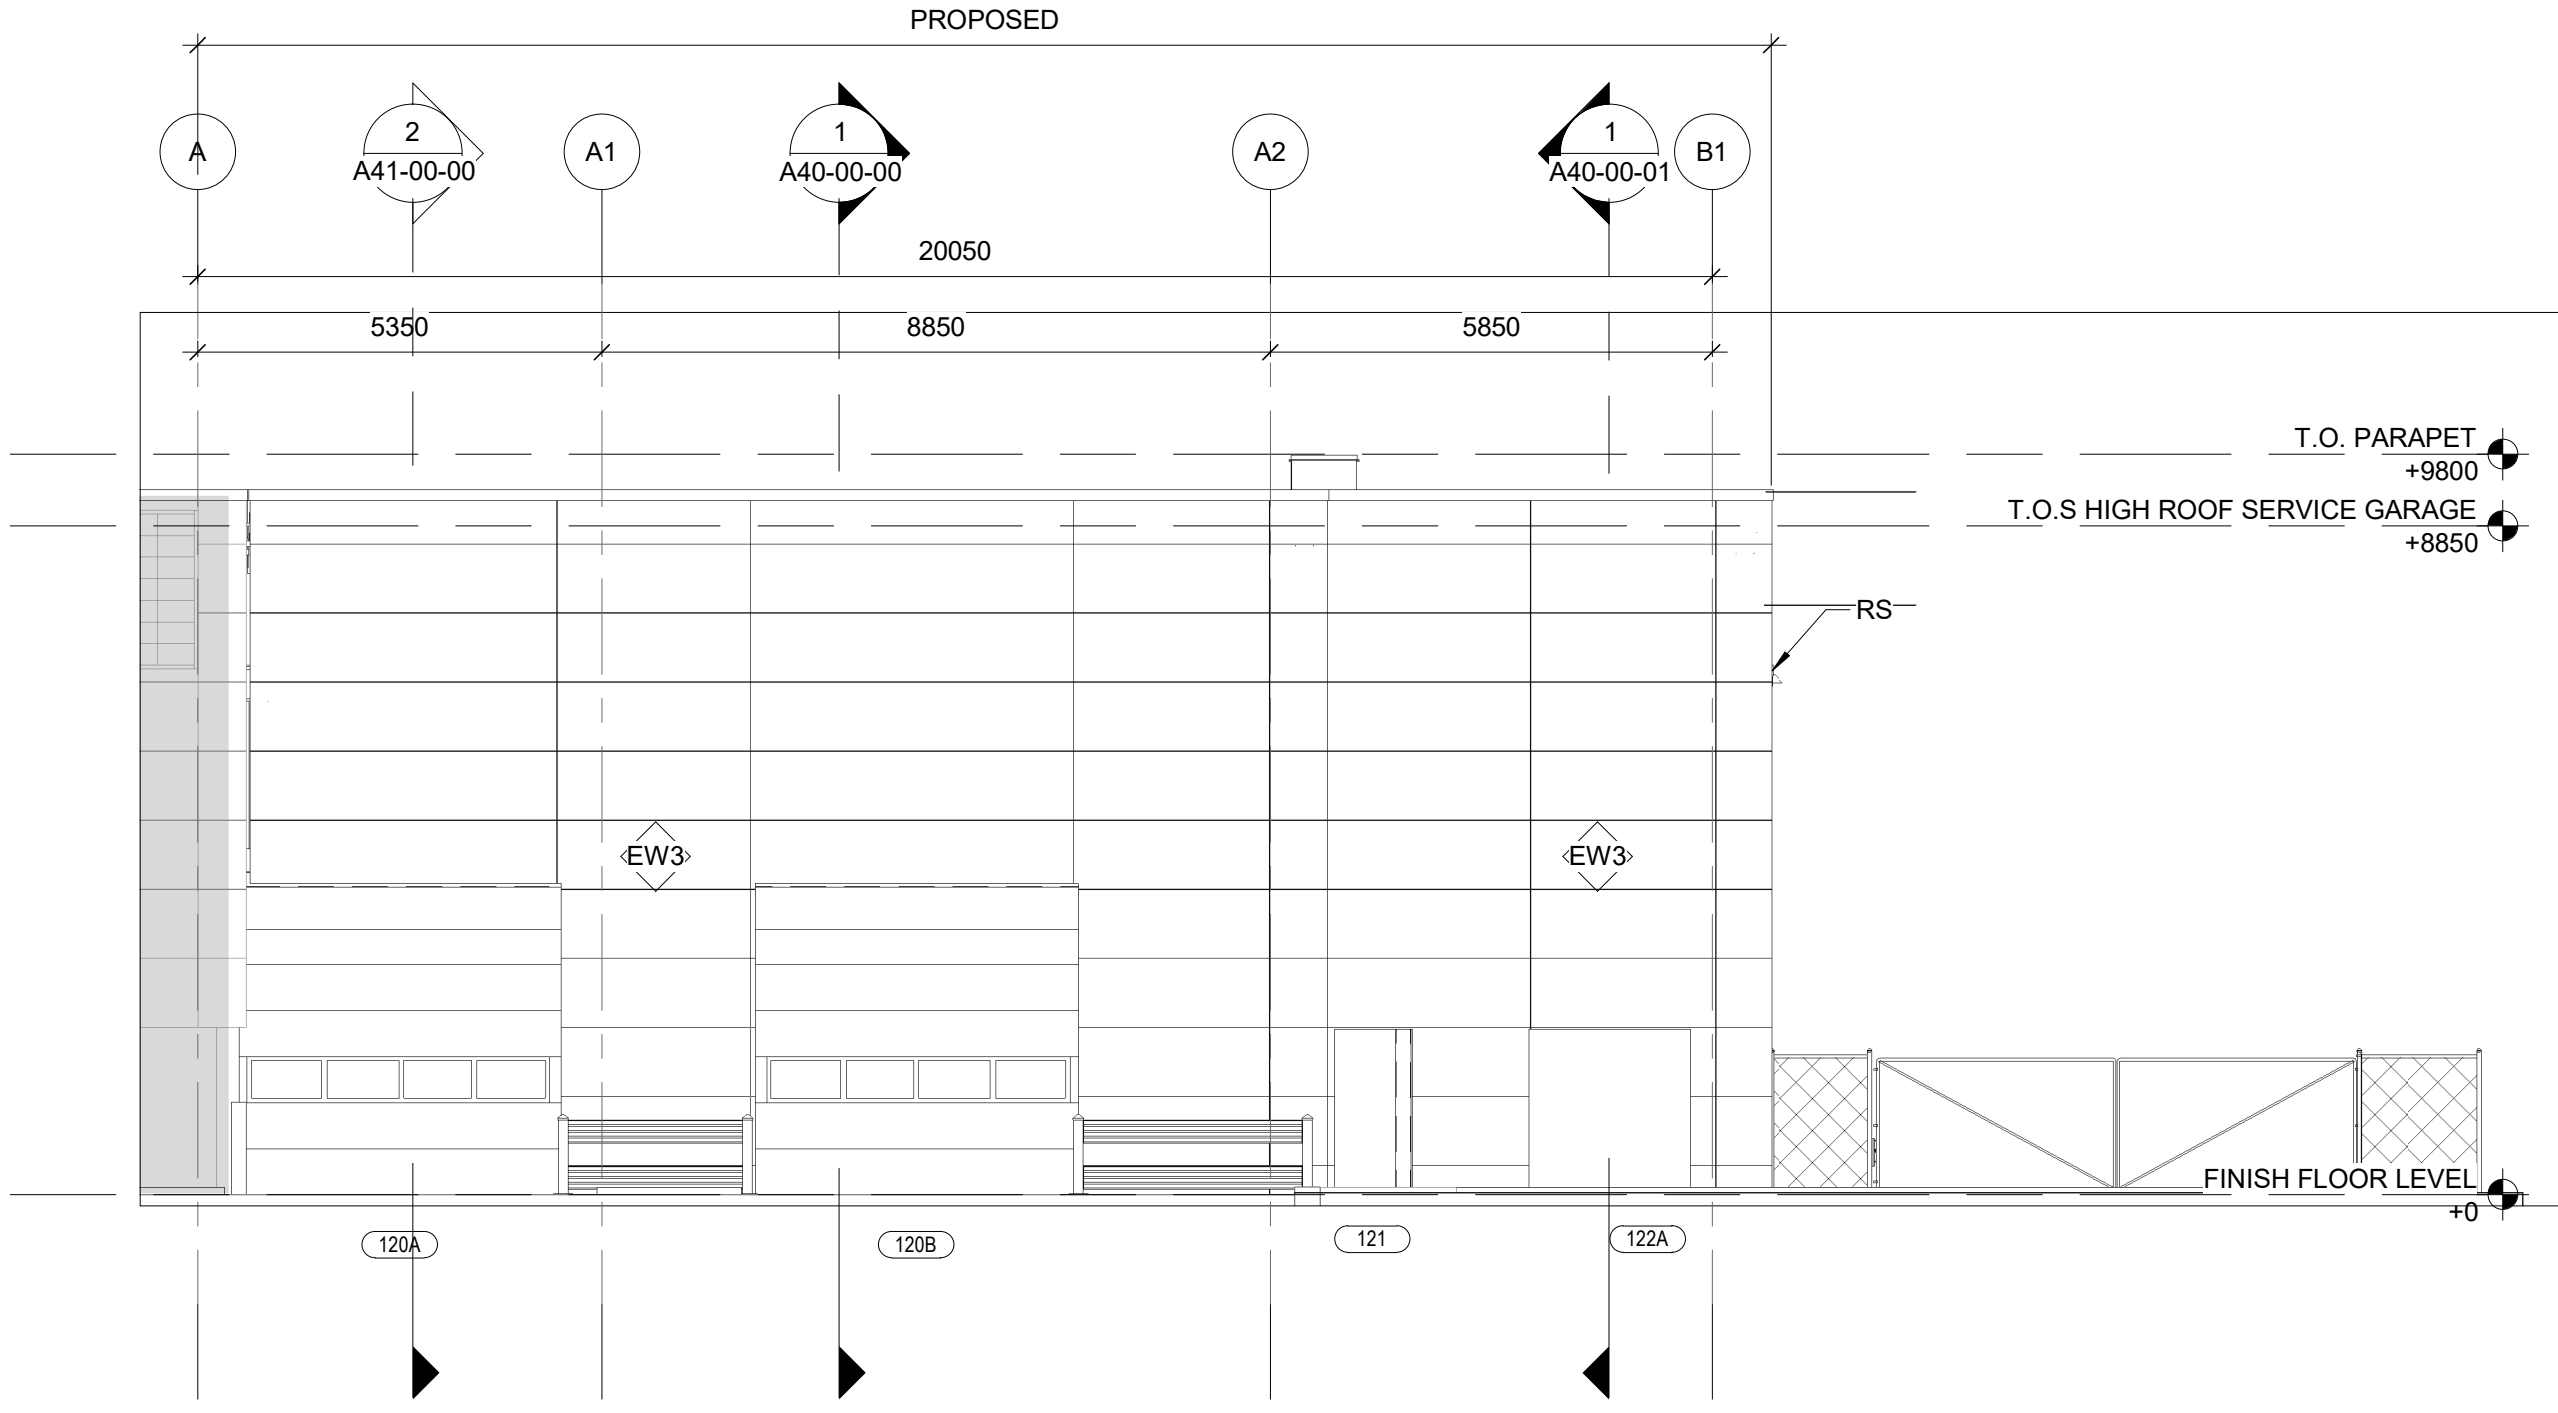

1 ENLARGED NORTH ELEVATION  
A30-00-01 1:100