


TYPICAL TRENCH RESTORATION NTS

- NOTE:**
- PLACE HL8 ASPHALT TO MATCH EX SURFACE.
 - IN FOLLOWING CONSTRUCTION SEASON GRIND ASPHALT 40mm DEEP AND PLACE 40mm HL3 ASPHALT.

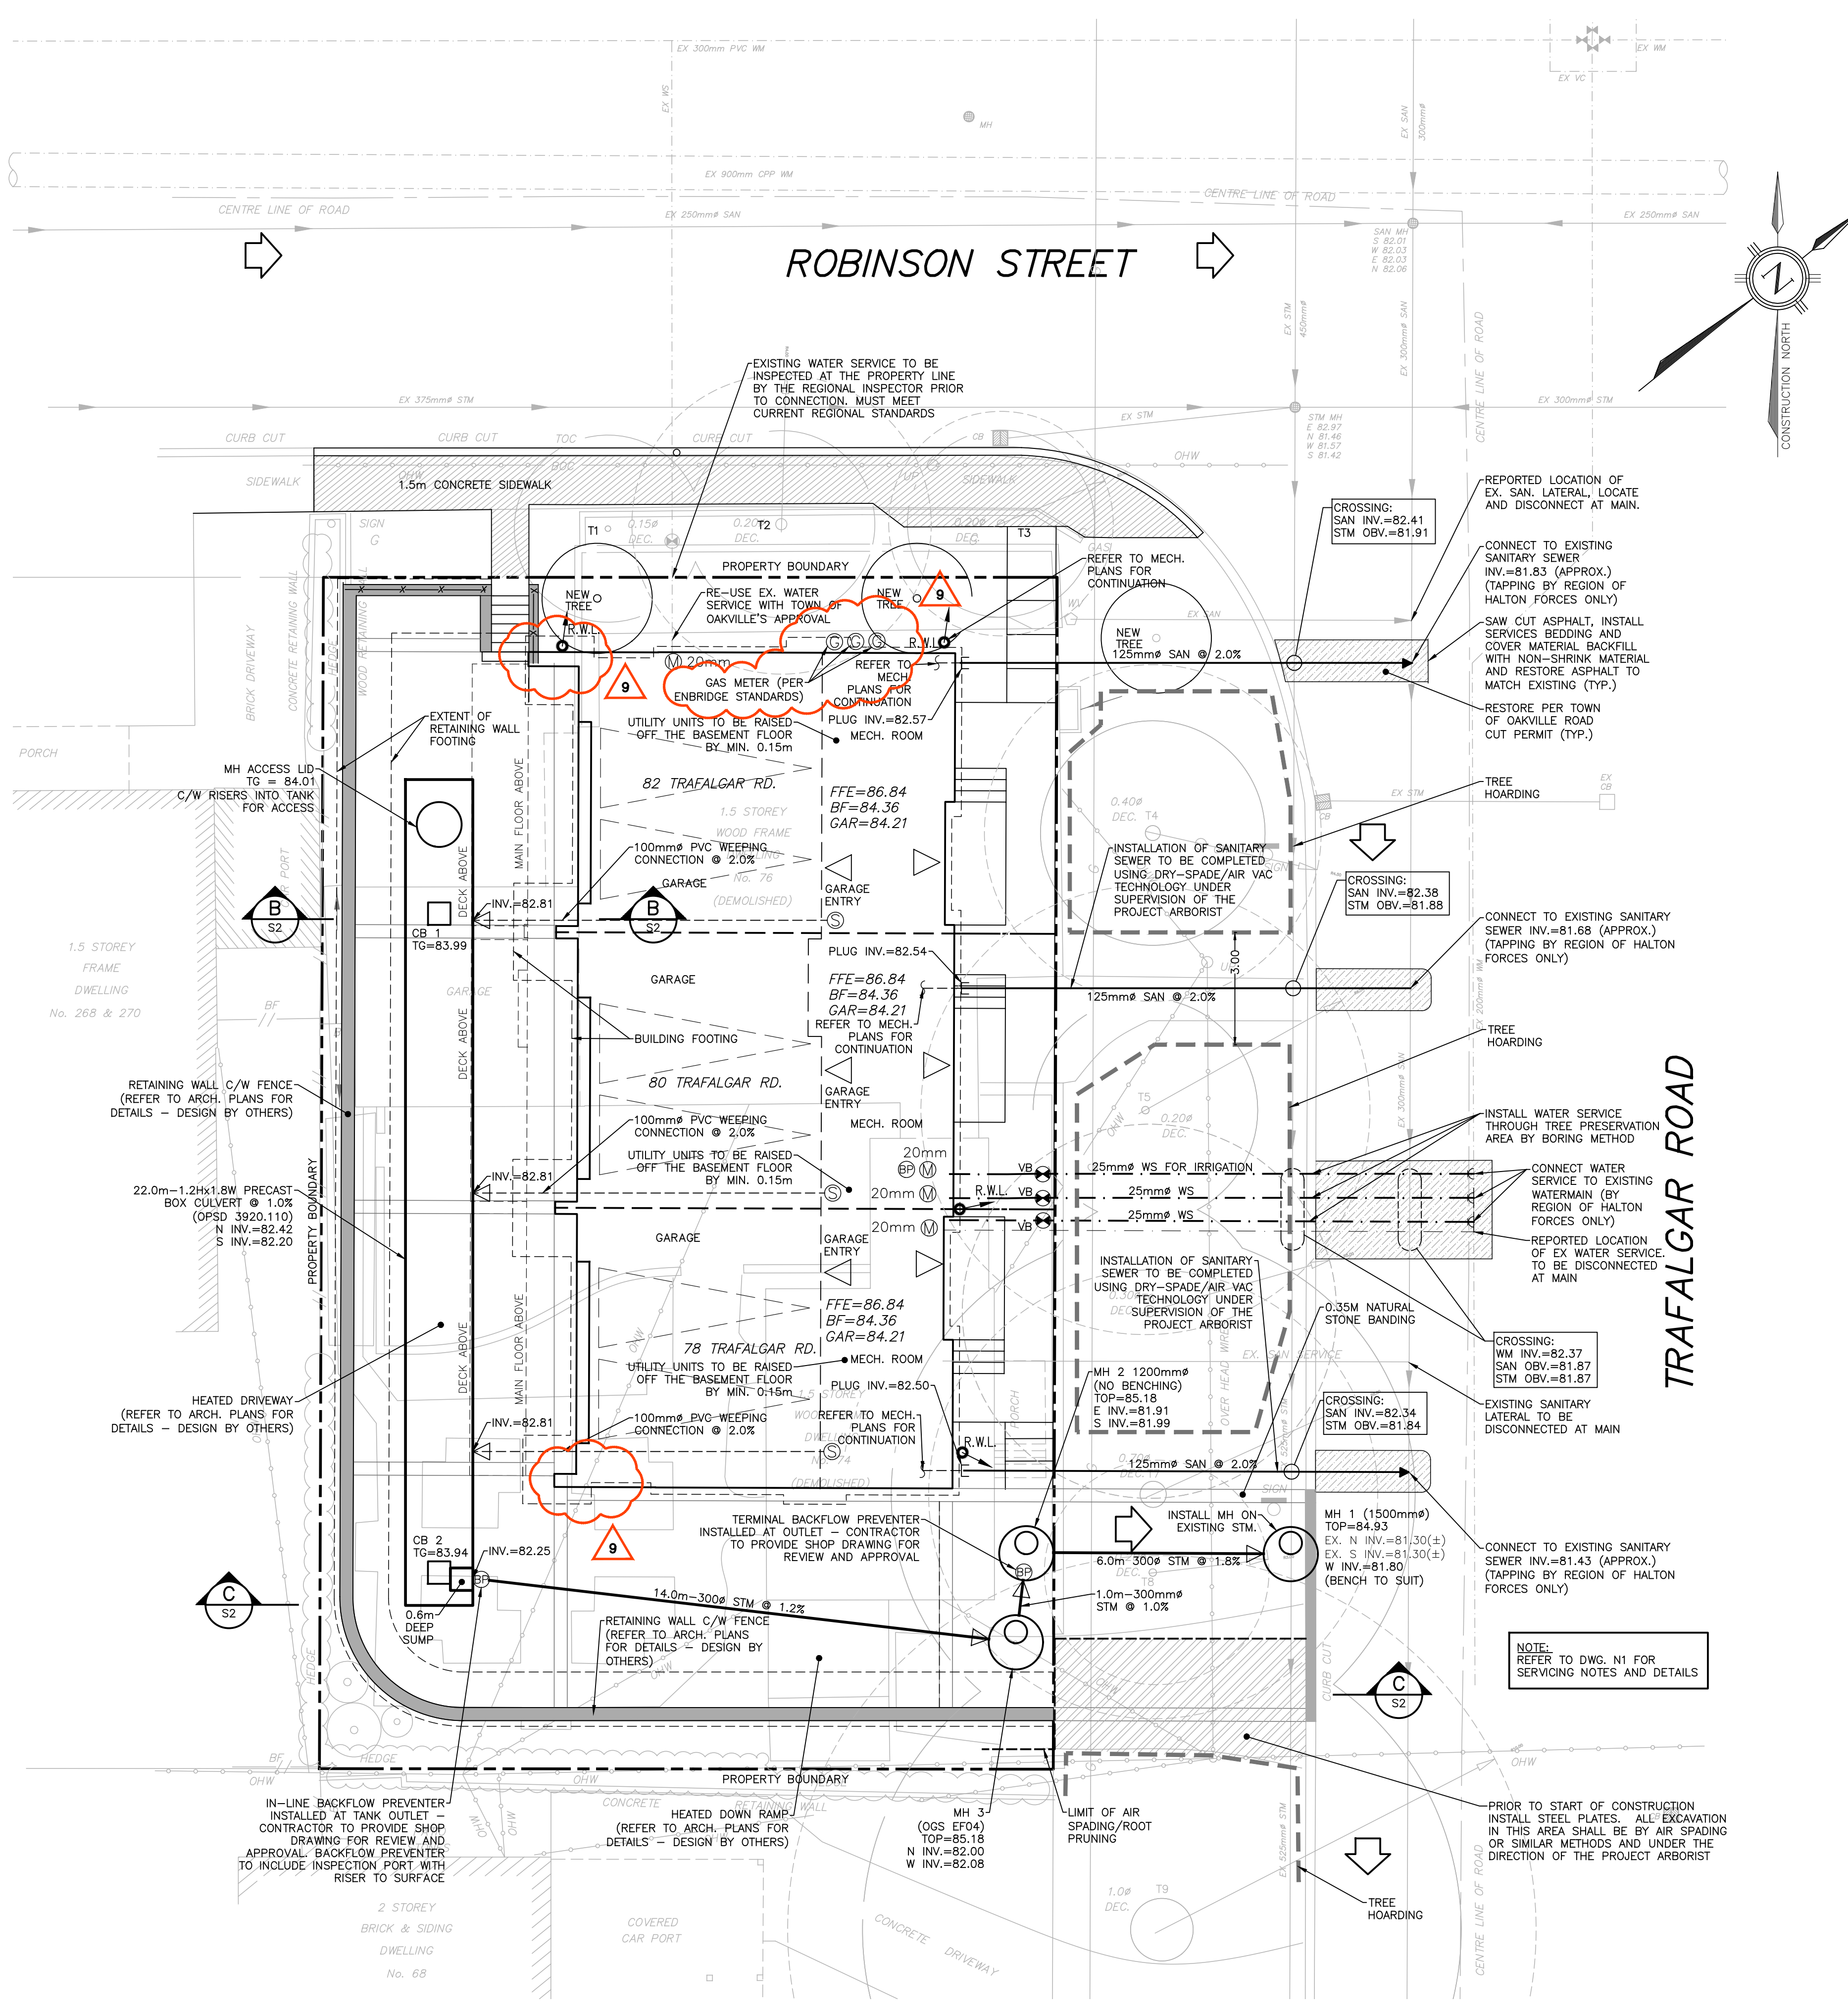

- LEGEND**
- PROPOSED CATCHBASIN
 - PROPOSED STORM MANHOLE
 - PROPOSED VALVE & BOX
 - PROPOSED TAPPING SLEEVE
 - PROPOSED STORM SEWER
 - PROPOSED SANITARY SEWER
 - PROPOSED WATERMAIN
 - PROPERTY BOUNDARY
 - PROPOSED SUMP (LOCATION/DESIGN BY MECH)
 - PROPOSED WATER METER
 - PROPOSED BACKFLOW PREVENTER
 - PROPOSED GAS METER (LOCATION/DESIGN BY MECH)
 - MAJOR OVERLAND FLOW DIRECTION
 - RAINWATER LEADER DIRECTLY CONNECTED
 - TREE PROTECTION/HOARDING (PREVIOUSLY INSTALLED)

TOPOGRAPHIC LEGEND

MPS	EX Mid Point Grade	BOC	EX Bottom of Curb
F.F.	EX Finished Floor	BF	EX Board Fence
UP	EX Guy Wire	CB	EX Catch Basin
DP	EX Utility Pole	MW	EX Maintenance Hole
EX	EX Dimensions	OHW	EX Over Road Wire
#	EX Diameter	WV	EX Water Valve
TOC	EX Top of Curb	WEL	EX Elevations

REVISIONS

NO.	DATE	BY/DRAWN	REVISIONS
9	24/06/19	PC/NS	REVISED GAS METER LOCATIONS/REMOVED 'BUMPOUTS'
8	24/06/24	PC/NS	REVISED GAS METER LOCATIONS
7	24/02/22	PC/NS	ADJUSTED LOCATION OF MH 3
6	23/12/14	PC/NS	ADDED WATER SERVICE FOR IRRIGATION
5	23/06/08	PC/GL	ISSUED FOR BUILDING PERMIT
4	22/11/09	PC/GL	SUBMITTED FOR REGION SERVICE PERMIT
3	22/11/07	PC/GL	REVISED PER TOWN COMMENTS - SUBMITTED FOR SPA
2	22/08/11	PC/GL	ISSUED FOR SITE PLAN APPROVAL
1	22/07/28	PC/GL	ISSUED FOR COORDINATION

CAD FILE: 1769GS.dwg | PLOT SCALE: 1:1 | PLOT DATE: Jun 19, 2024

BENCHMARK
ELEVATIONS ARE GEODETIC AND ARE REFERRED TO THE TOWN OF OAKVILLE BENCHMARK NO. 85 HAVING AN ELEVATION OF 88.537m.

TOPOGRAPHIC CREDIT
EXISTING TOPOGRAPHIC INFORMATION TAKEN FROM PLAN PREPARED BY J.H. GELBLOOM SURVEYING LIMITED PROJECT: 09-009 COMPLETED: FEBRUARY 19, 2009

DESIGNED BY: P. CIFONI

APPROVED BY: _____

CONSULTANT: **TRAFALGAR ENGINEERING**
81-481 MORDEN ROAD, OAKVILLE, ON, L6K 3W6
www.trafalgareng.com

PROJECT TITLE: **78, 80, 82 TRAFALGAR RD. 2848327 ONTARIO LIMITED (SP 1713.040/03)**

LOCATION: **TOWN OF OAKVILLE REGIONAL MUNICIPALITY OF HALTON**

DRAWING TITLE: **SITE SERVICING PLAN**

SCALE	1:100	DESIGN BY	NS	PROJECT No.	1769
DRAWN BY	GL	CHECKED BY	PC	PLAN No.	S1
DATE	2022/07/13	SHEET	0 OF 0		