



PROPOSED EAST ELEVATION
1: 150



RE-ISSUED FOR SPA ISSUED FOR SPA 2024.06.20 2024.01.12 NO. ISSUANCE THE GENERAL CONTRACTOR SHALL CHECK AND VERIFY ALL DIMENSIONS AND REPORT ALL ERRORS AND OMISSIONS TO THE ARCHITECT.

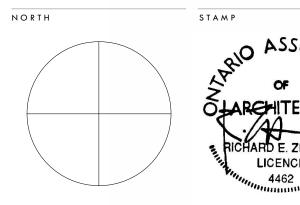

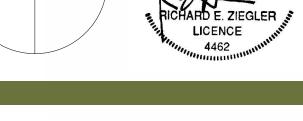


2379 SPEERS ROAD ADDITION


FRUITION MANUFACTURING LTD

2379 Speers Rd, Oakville, ON L6L 2X9

ELEVATIONS

SCALE	1:150	PROJECT NUMBE
DATE	6/20/2024 2:26:53 PM	00000
DRAWN	so	202328
CHECKED	REZ	
SHEET		REVISION

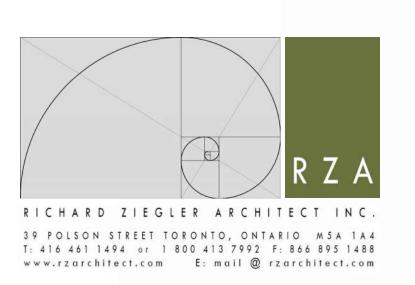

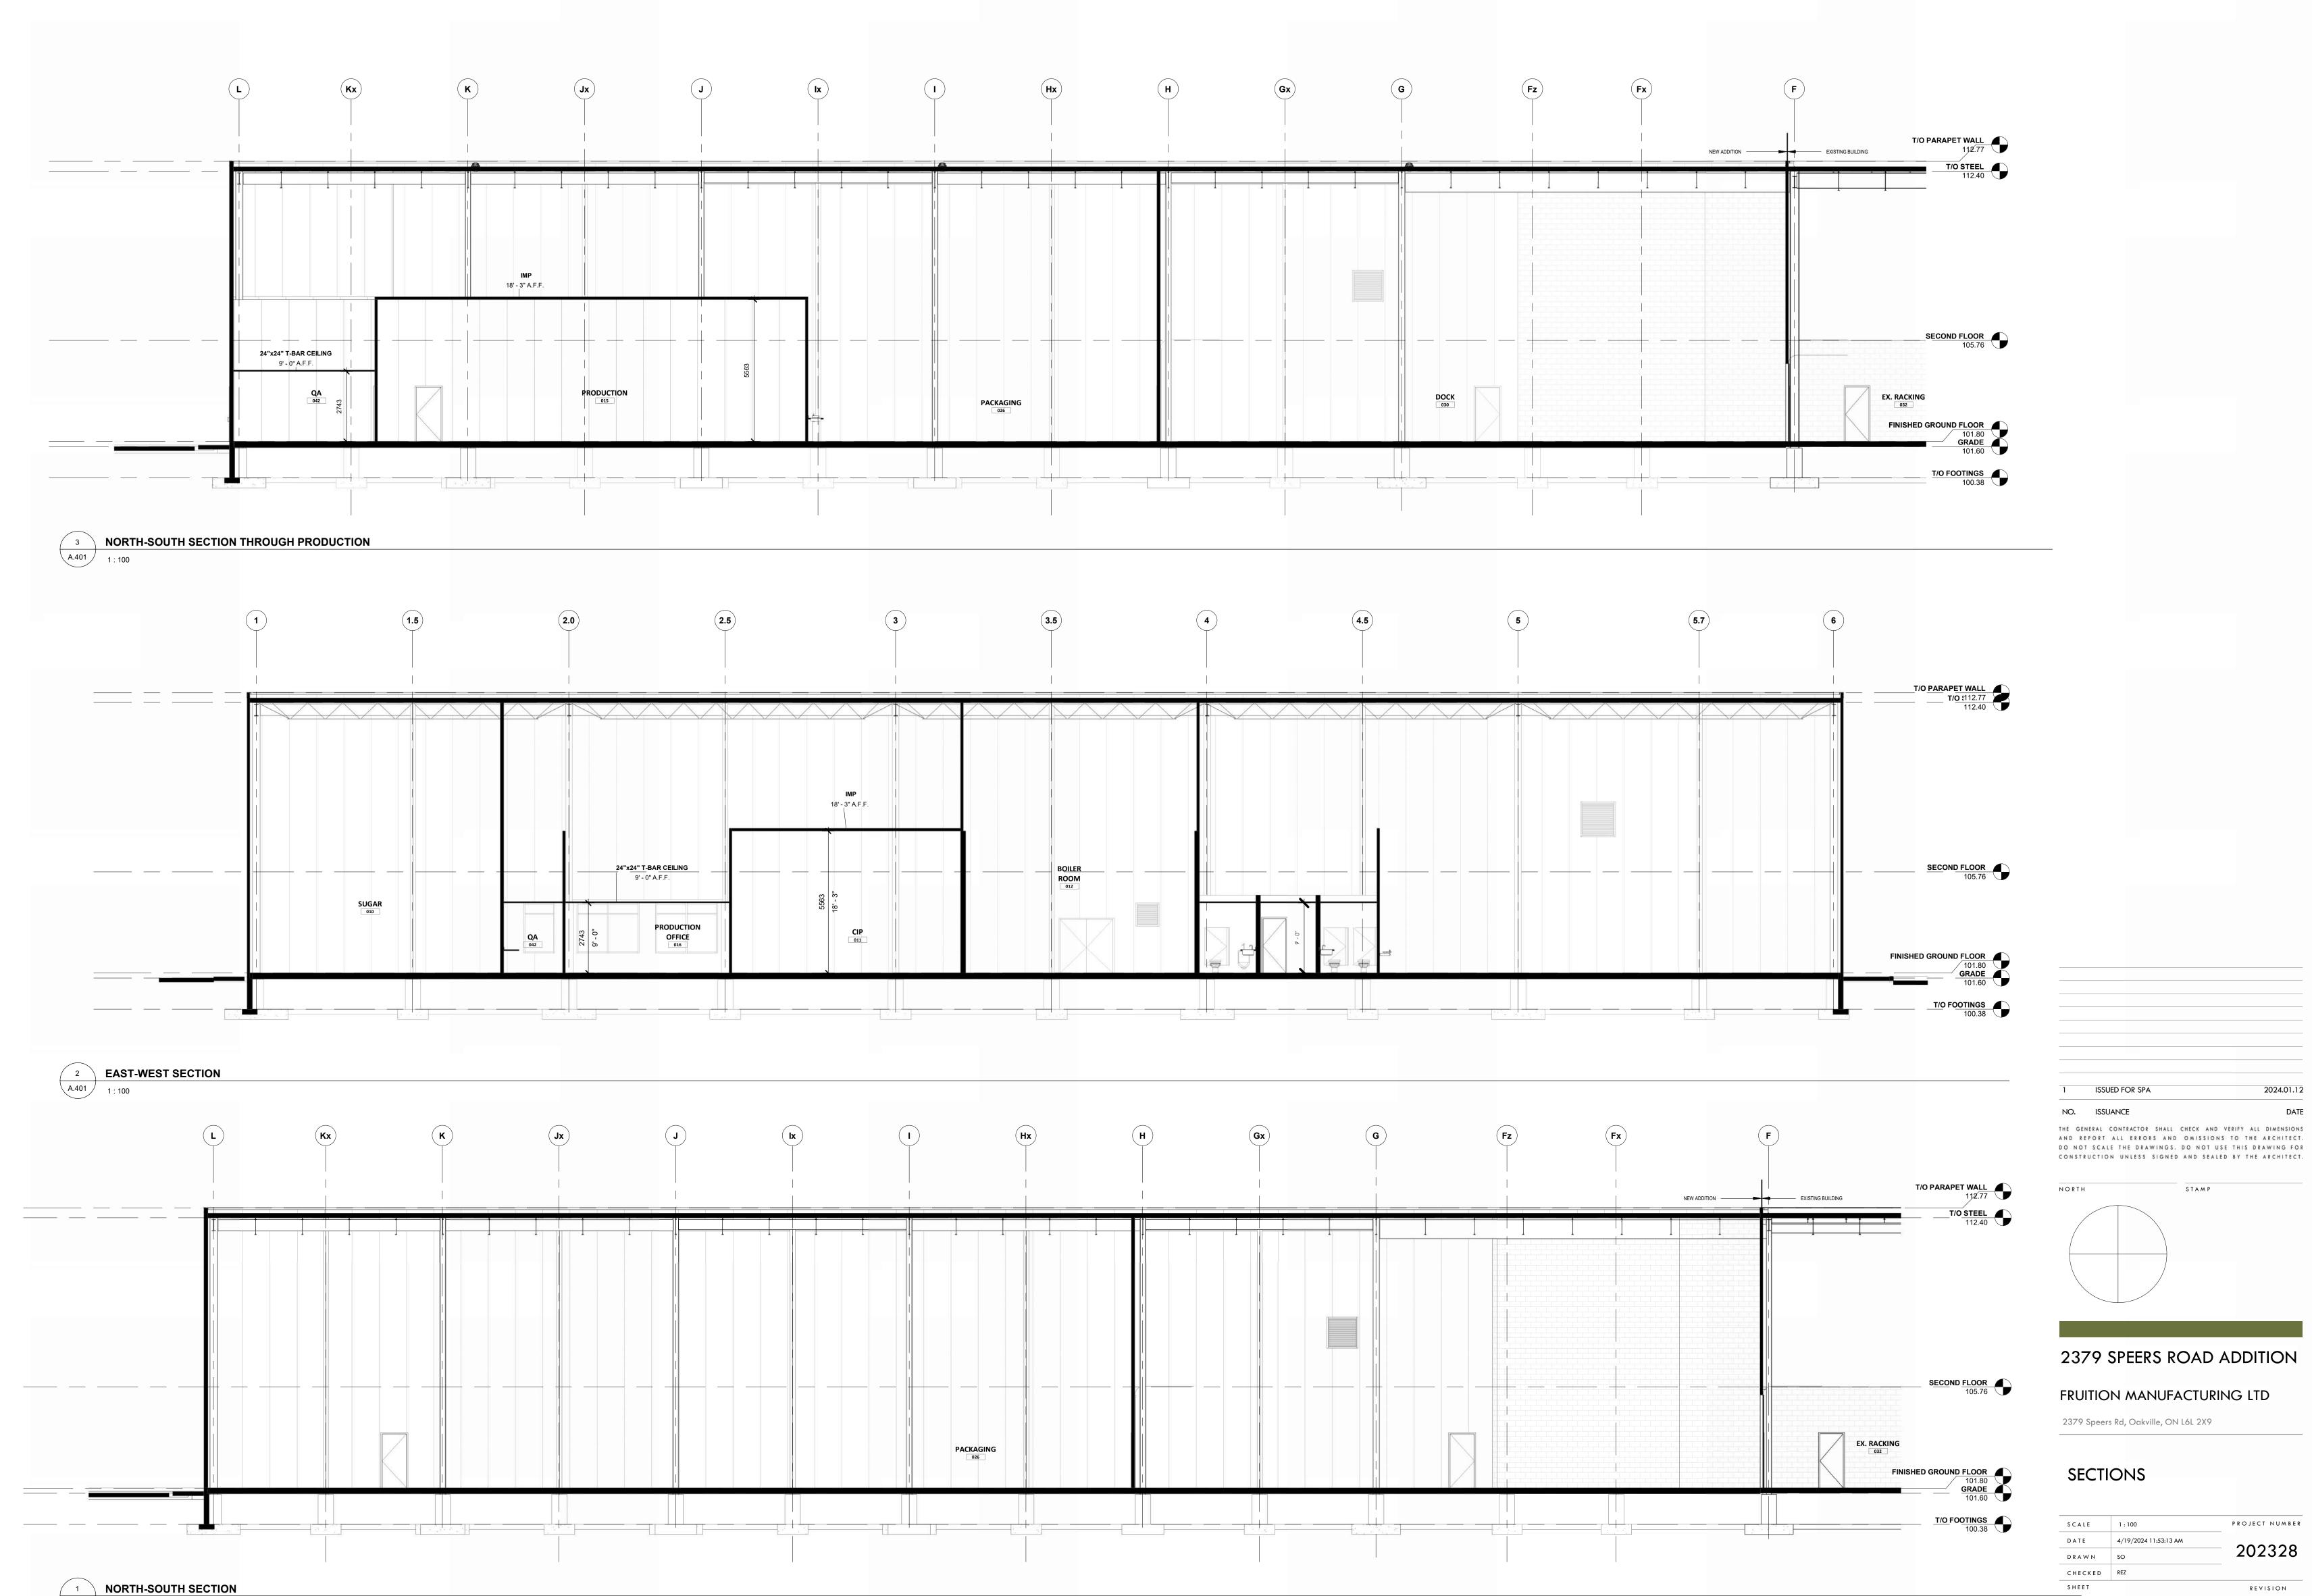

SECTIONS

2024.01.12

PROJECT NUMBER 202328 DRAWN SO CHECKED REZ REVISION