

NOTE:
 THE APPLICANT SHALL RETAIN THE SERVICES OF A LICENSED ARBORIST TO MONITOR THE AIRVAC EXCAVATION WORK AND PERFORM THE NECESSARY ARBORICULTURAL ROOT PRUNING DEEMED NECESSARY IN ORDER TO MINIMIZE THE IMPACT TO THE AREA.



KEY-PLAN

LEGEND


- EXISTING PROPERTY LINE
- TREE PROTECTION FENCE
- WOOD SCREEN FENCE
- EXISTING DECIDUOUS TREE TO BE RETAINED
- EXISTING CONIFEROUS TREE TO BE RETAINED
- PROPOSED DECIDUOUS TREE
- PROPOSED CONIFEROUS TREE
- PROPOSED DECIDUOUS SHRUB
- PROPOSED CONIFEROUS SHRUB
- PROPOSED SOD
- PROPOSED GRANULAR MULCH
- PROPOSED SHREDDED MULCH

NOTE: THIS DRAWING MUST BE READ TOGETHER WITH THE TREE PRESERVATION PLAN AND ARBORIST REPORT BY GLN FARM & FOREST RESEARCH CO. LTD. DATED JULY 10, 2024.

SOURCE OF BASE INFORMATION:
 Site Plan provided by CYNTHIA ZAHORUK ARCHITECTS dated 2024-07-03.
 Servicing & Grading Plan provided by R.J. BURNSIDE & ASSOCIATES LTD dated 2024-07-09.

No.	DATE	DESCRIPTION	BY
8	07/26/24	ISSUED FOR SPA	RG
7	07/10/24	ISSUED FOR SPA RESUBMISSION	RG
6	05/24/24	ISSUED FOR SPA	RG
5	04/30/24	ISSUED FOR REVIEW	RG
4	04/17/24	ISSUED FOR REVIEW	RG
3	04/15/24	ISSUED FOR REVIEW	RG
2	04/11/24	ISSUED FOR REVIEW	RG
1	04/04/24	ISSUED FOR REVIEW	RG

REVISIONS

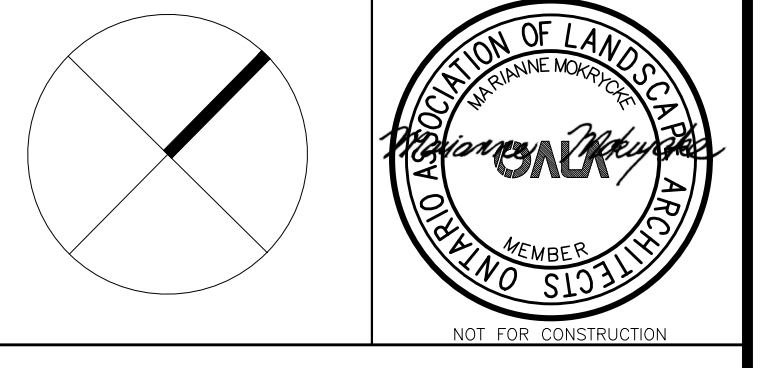

OMC LANDSCAPE ARCHITECTURE
 innovative. outside thinking.
 270 Sherman Avenue North, Suite 315-MILL, Hamilton, ON L8L 6N4
 Telephone: 905.681.7604 Fax: 905.681.2944 www.omcla.ca
 LANDSCAPE ARCHITECTURE ENVIRONMENTAL PLANNING RESOURCE ANALYSIS

MARGARET DRIVE- HALTON
 363 MARGARET DRIVE
 OAKVILLE, ONTARIO

LANDSCAPE PLAN

ISSUED FOR - SPA

SCALE: 1:200	CHECKED: MM
DATE: July 26, 2024	DRAWING: L1
DRAWN: RG	PROJECT: 1637

Issued for SPA - July 26, 2024