


1 North Elevation
1 : 50

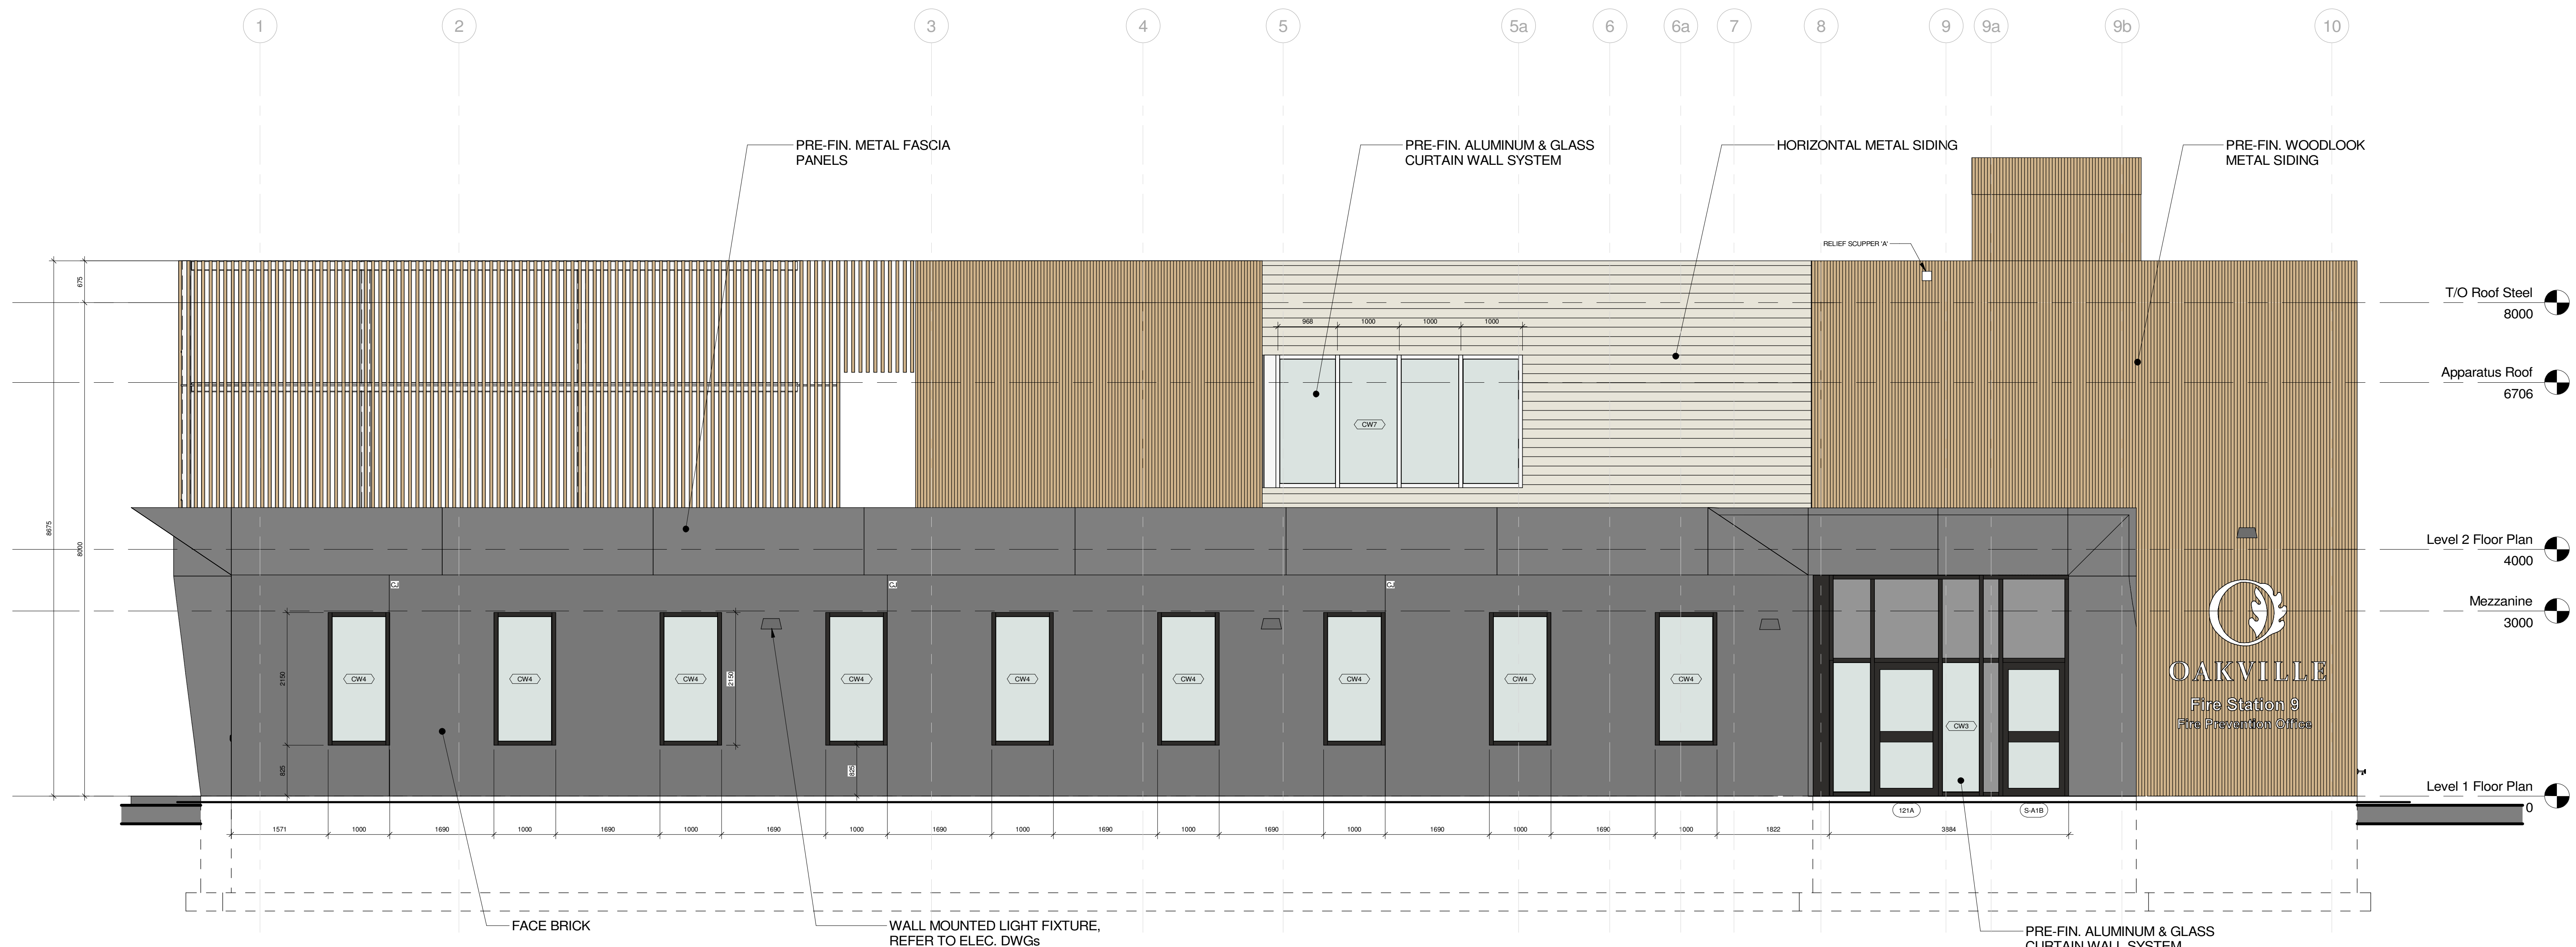

2 South Elevation
1 : 50

Design has been completed to the 2012 OBC. (Drawings were substantially completed before January 1, 2025.)

No.	Revision	Date
5	Site Plan Application - 2nd Submission	2025-02-14
4	Issued for 50% Contract Documents	2024-11-15
3	Issued for 60% Contract Documents	2024-09-16
2	Issued for Site Plan Application	2024-07-19
1	Issued for Minor Variance	2024-07-24

Orientation

Seal

All dimensions to be checked and verified on the job by the Contractor. Any discrepancies are to be reported to the Consultant prior to action. Only the latest approved drawings to be used for construction in conformance with all applicable codes, by-laws and regulations. All drawings remain the property of the Consultant.

© Copyright Reserved:
These drawings and all that is represented herein are the exclusive property of Salter Pilon Architecture Inc.
They may not be used or reproduced without written permission from Salter Pilon Architecture Inc.

salterpilon
architecture

151 Ferris Lane, Suite 400 Barrie, Ontario L4M 6C1
salterpilon.com t: 705-737-3530

Project Information

Oakville Fire Hall 9

4075 Sixth Line

For
Town of Oakville Fire & Emergency Services

Drawing Title
North & South Building Elevations

Date	2024-07-19	Project No	23020	Drawing No	A301
Drawn by	CD				
Scale	1 : 50				

