



1 North Elevation
A-3.0 1:250

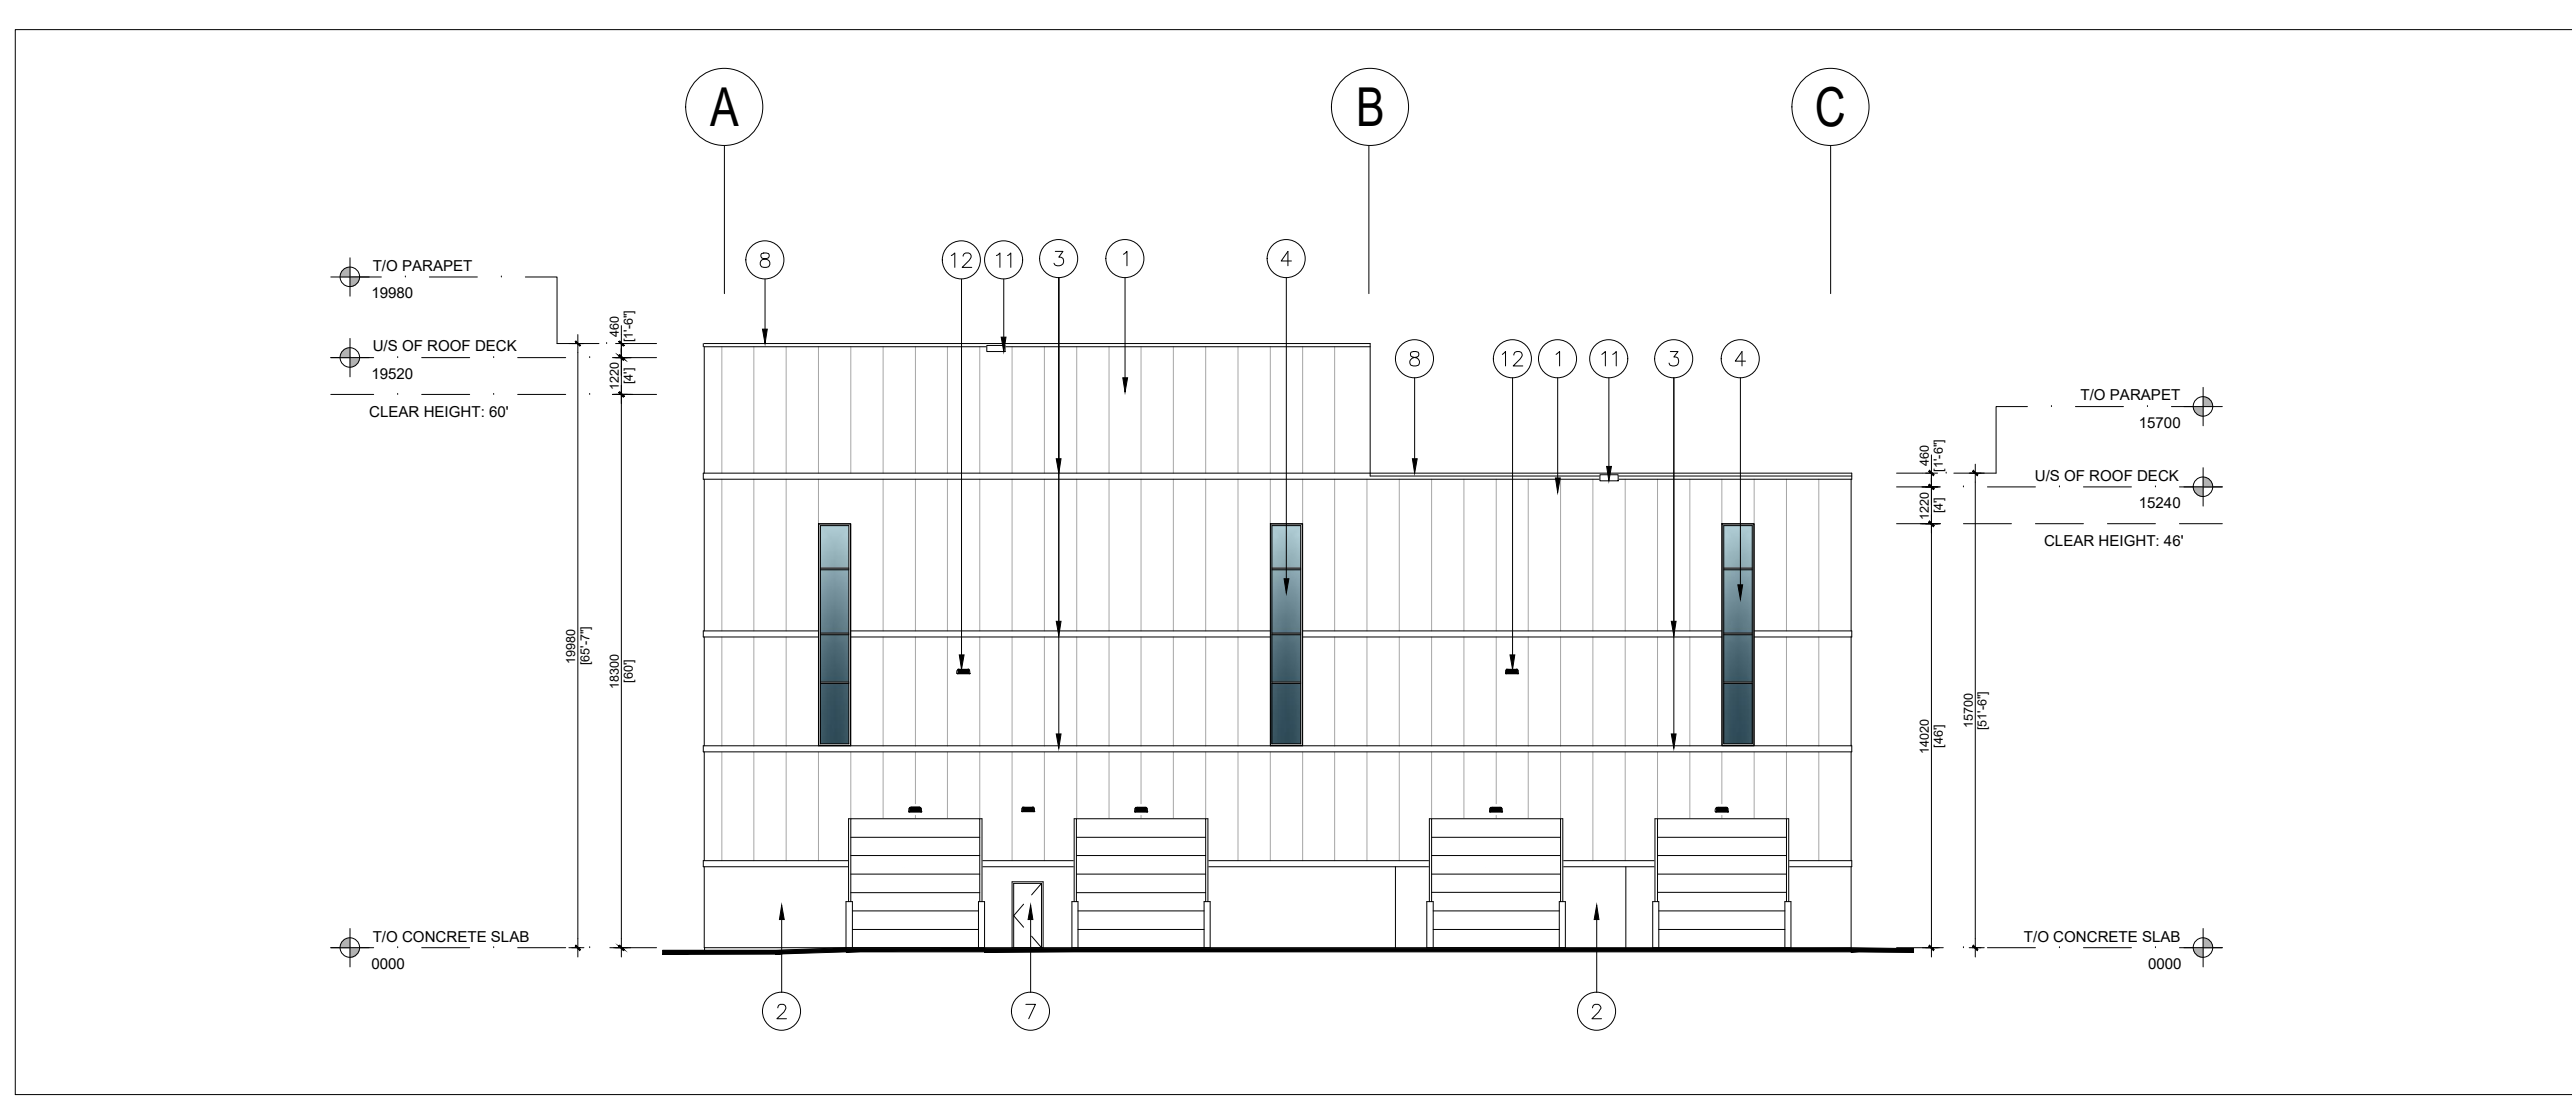


2 South Elevation
A-3.0 1:250

- 1 INSULATED METAL PANELS. COLOUR TO BE WHITE. KINGSPAN OR APPROVED EQUAL.
- 2 PRECAST CONCRETE WITH SMOOTH FINISH. COLOUR TO BE WHITE.
- 3 ACCENT BAND. COLOUR TO BE WHITE.
- 4 THERMAL DOUBLE GLAZING (BLUE TINT) IN PREFINISHED ALUMINIUM CURTAIN WALL FRAMES.
- 5 SPANDREL GLAZING IN PREFINISHED ALUMINIUM CURTAIN WALL FRAMES. COLOUR OF SPANDREL: BLUE
- 6 ALUMINIUM AND TEMPERED THERMAL GLASS DOOR(S) IN ALUMINIUM CURTAIN WALL DOOR FRAMING SYSTEM. GLASS TO BE CLEAR. ALUMINIUM COLOUR TO MATCH WINDOW GLAZING SYSTEM ALUMINIUM COLOUR.
- 7 INSULATED PREFINISHED METAL DOOR IN PRESSED STEEL THERMAL FRAME DOOR AND FRAME PAINTED TO MATCH ADJACENT WALL COLOUR.
- 8 PREFINISHED METAL COPING. COLOUR TO MATCH ADJACENT MATERIAL DIRECTLY BELOW.
- 9 INSULATED PREFINISHED METAL OVERHEAD DOOR. COLOUR TO BE WHITE TO MATCH PRECAST AND INSULATED METAL PANELS.
- 10 RTU (ROOF TOP UNITS), TO BE SCREENED BY HIGH PARAPETS FROM PUBLIC VIEW.
- 11 SCUPPERS
- 12 LIGHT FIXTURE. SEE ELECTRICAL DRAWINGS FOR MOUNTING HEIGHTS.

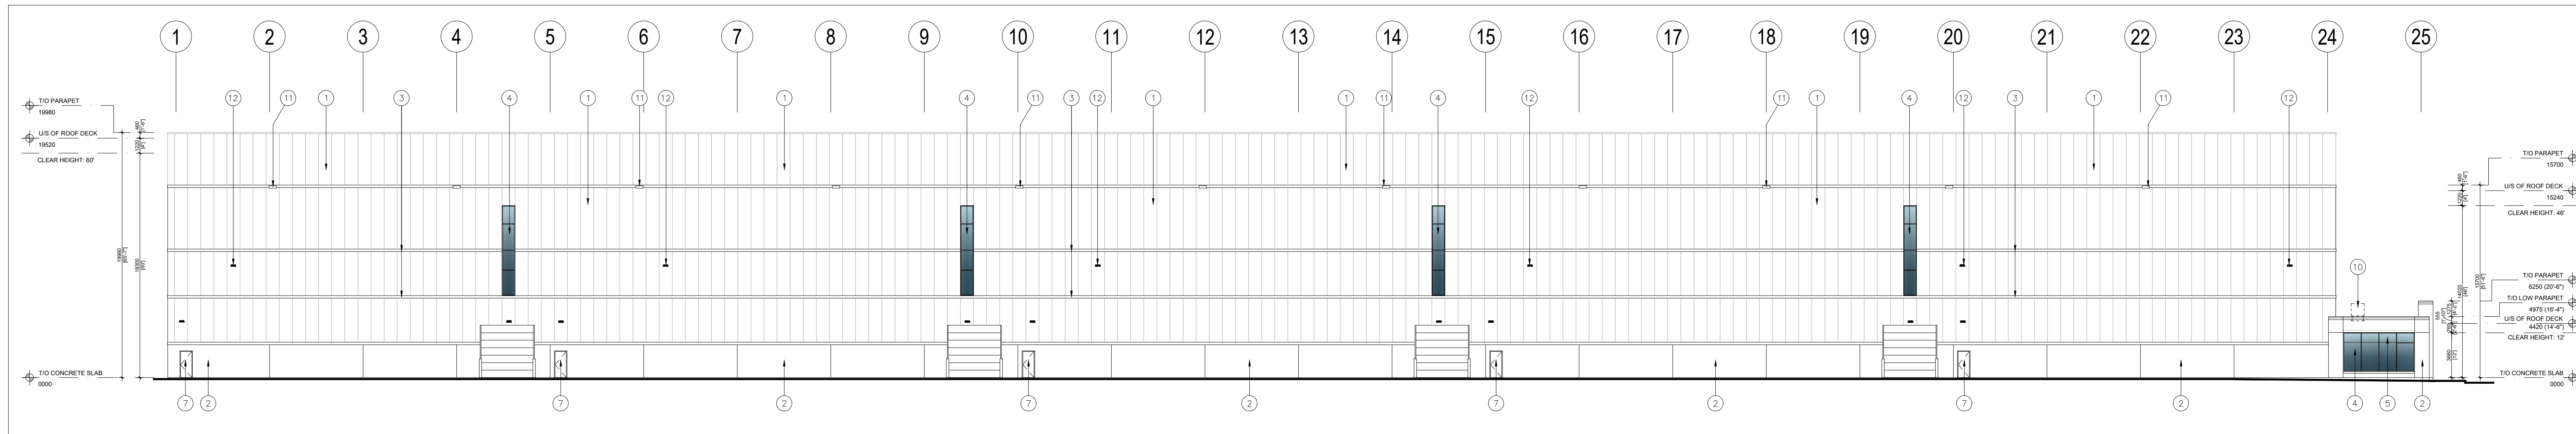

3 East Elevation
A-3.0 1:250

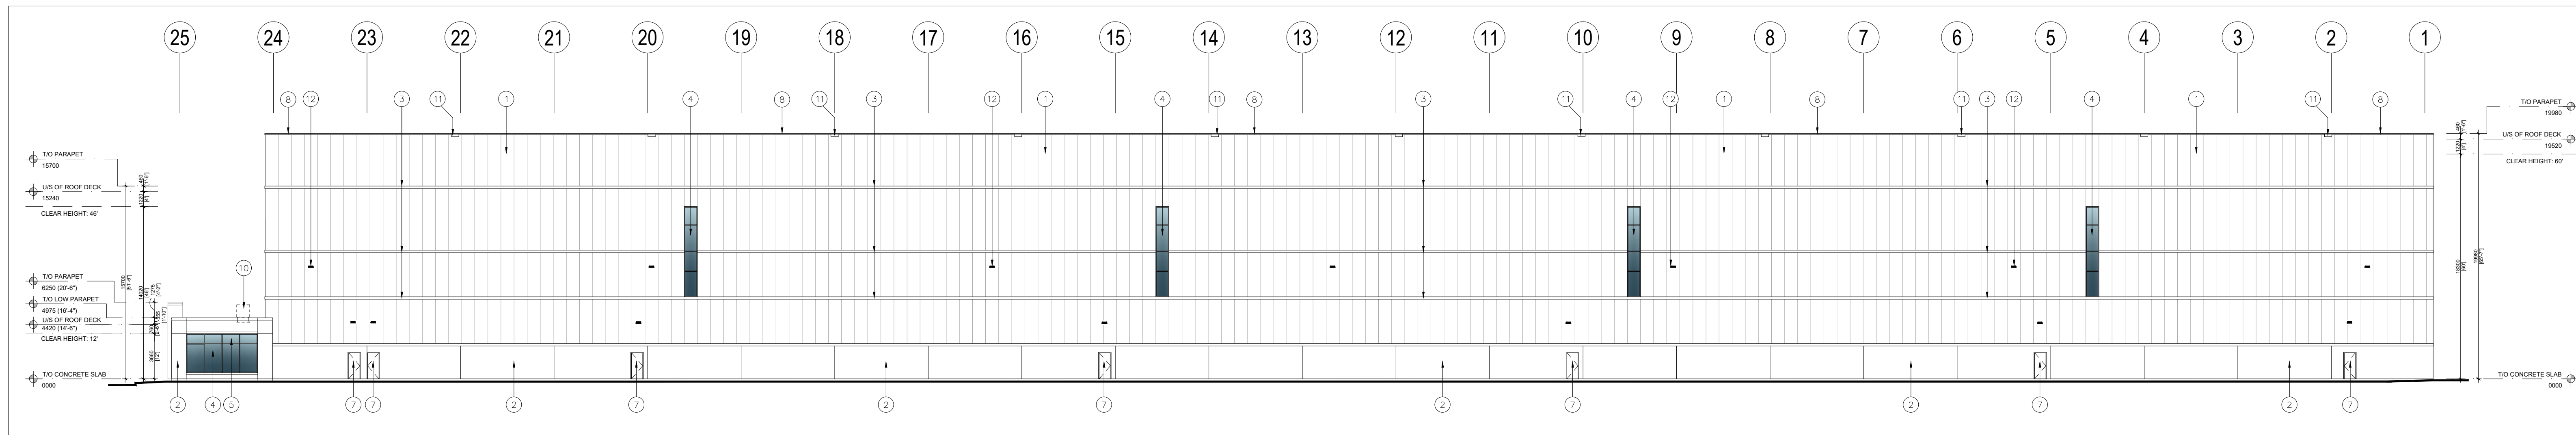

4 West Elevation
A-3.0 1:250

RVP:2025 Concept/Design/Phase 1/Exhibition/Concord, ON, Current/Drawings/2025, A-3.0.dwg

No.	ISSUED	DATE
1	ISSUED FOR SPA	AUG. 16, 2024

No.	REVISION	DATE
-----	----------	------

BALDASSARRA
Architects Inc.

30 Great Gulf Drive, Unit 20 | Concord ON | L4K 0K7
T. 905.660.0722 | www.baldassarra.ca

OWNERS INFORMATION:



Con Cast Oakville

3300 Superior Court
Oakville, Ontario

ELEVATIONS

DATE:	DRAWN BY:	CHECKED:	SCALE:
JUL 2024	HP		AS NOTED
PROJECT No.	DRAWING No.		
P-21105			A-3.0