

All drawings are the property of the Architect and must be returned upon request.  
 Contractor shall check all dimensions and report any discrepancies to the Architect before proceeding with the work.  
 The contractor and/or engineer shall verify u/s footing elevations and soil bearing capacity prior to excavation and the commencement of work.  
**DO NOT SCALE DRAWINGS**

**EXTERIOR MATERIALS LEGEND**

- BRICK - STONE VENEER  
COUNTRY - WESTMINSTER  
MANUFACTURER: PEREGO/PT. ADAR
- BRICK - STONE VENEER  
COUNTRY - WESTMINSTER  
MANUFACTURER: T.S.D.  
MORTAR: SCARPA
- BRICK - STONE VENEER  
COUNTRY - WESTMINSTER  
MANUFACTURER: T.S.D.
- STONE METAL SIDING  
COUNTRY - HUNTER  
MANUFACTURER: DELLAMA
- METAL PANELS  
COUNTRY - STAIN BRASS  
MANUFACTURER: T.S.D.
- METAL PANELS  
COUNTRY - STAIN BRASS  
MANUFACTURER: T.S.D.
- BRICK - STONE VENEER  
COUNTRY - WESTMINSTER  
MANUFACTURER: PEREGO/PT. ADAR
- BRICK - STONE VENEER  
COUNTRY - WESTMINSTER  
MANUFACTURER: T.S.D.
- BRICK - STONE VENEER  
COUNTRY - WESTMINSTER  
MANUFACTURER: T.S.D.
- BRICK - STONE VENEER  
COUNTRY - WESTMINSTER  
MANUFACTURER: T.S.D.



**DEANE AVENUE ELEVATION**




**KERR STREET ELEVATION**

**Main Wall Proportions  
Deane Avenue**


SETBACK (m)	LEVEL			
	GND	2ND	3RD	4TH
0.9	14.45%	21.42%	0.00%	0.00%
1.3	8.32%	11.02%	14.64%	11.25%
1.66	0.00%	0.00%	27.23%	37.39%
2.5	54.65%	48.61%	36.77%	36.47%
5.05	8.35%	7.01%	14.00%	9.22%
5.95	14.23%	5.54%	7.36%	5.66%
6.95	0.00%	6.40%	0.00%	0.00%

**Main Wall Proportions  
Kerr Street**

SETBACK (m)	LEVEL			
	GND	2ND	3RD	4TH
0.9	0.00%	8.89%	8.89%	8.89%
1.3	0.00%	45.21%	45.21%	45.21%
1.66	100.00%	0.00%	0.00%	0.00%
2.5	0.00%	45.90%	45.90%	45.90%

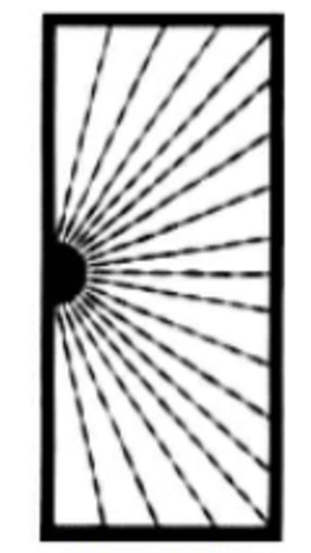

Design 328

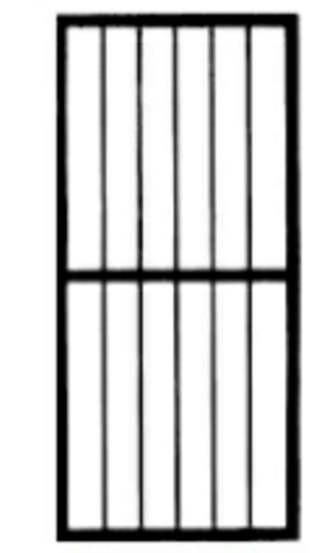

Design LD-0

□	JUNE 24, 2024	SPA RESUBMISSION	
□	JUNE 13, 2024	FOR COORDINATION	
□	MAY 10, 2024	TRANSFORMER REVIEW	
□	OCT 27, 2023	SPA RESUBMISSION	
■	no.	date	revision



770 BROWNS LINE, TORONTO, ON M9W 3N2 • T416) 252-5679 F(416) 252-9637

owner  
**RISE KERR PARTNERSHIP LIMITED**  
 RAM.DINARY@GMAIL.COM


project  
**100 DEANE AVENUE**  
 OAKVILLE, ONTARIO

drawing  
**BUILDING ELEVATIONS**


scale 1:150  
 date APR 2020  
 drawn GS  
 ch'd BB

**A-7**


project number **19.138**

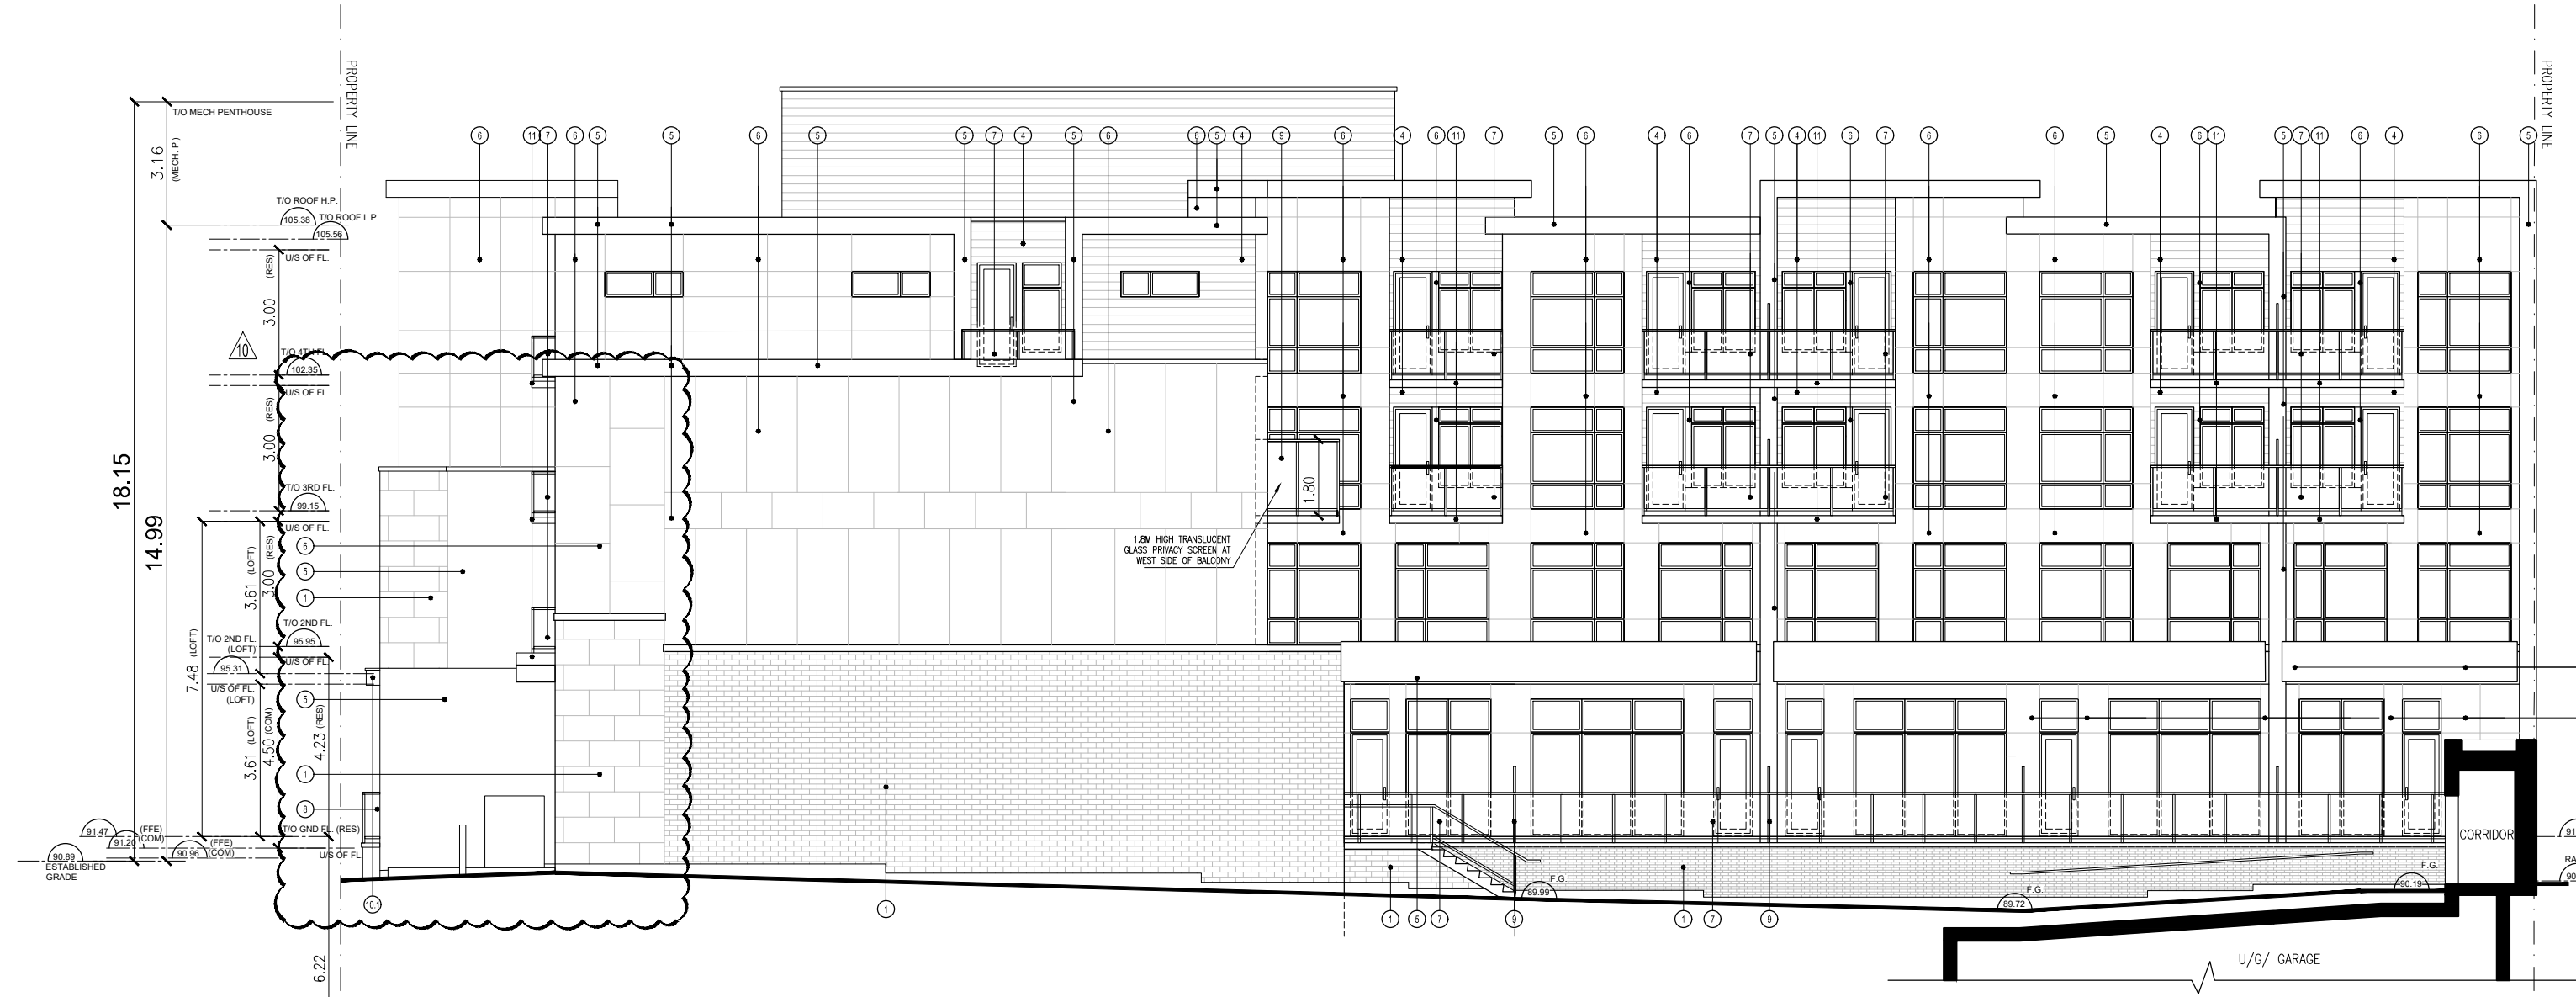

WEST ELEVATION

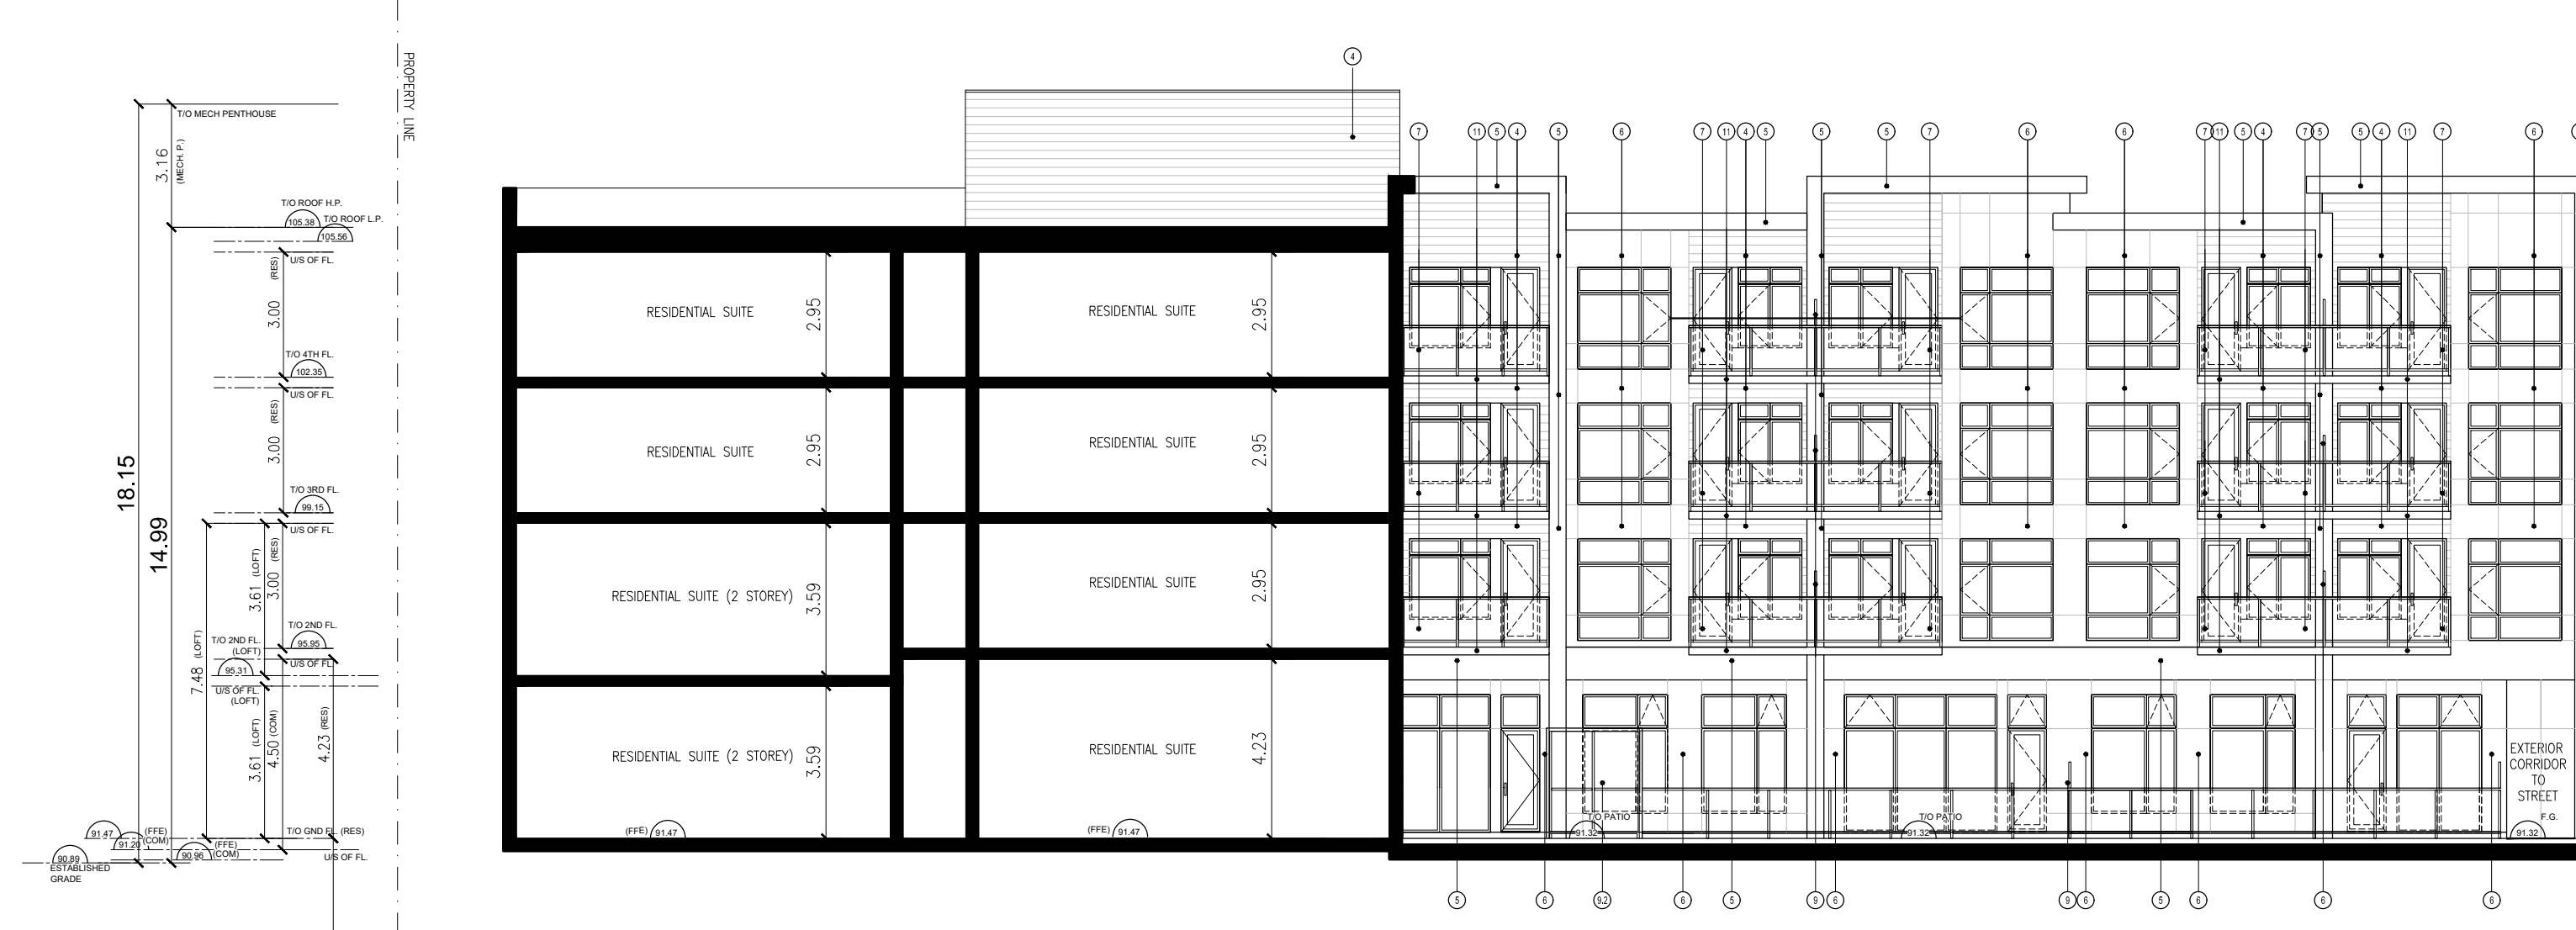

WEST COURTYARD ELEVATION

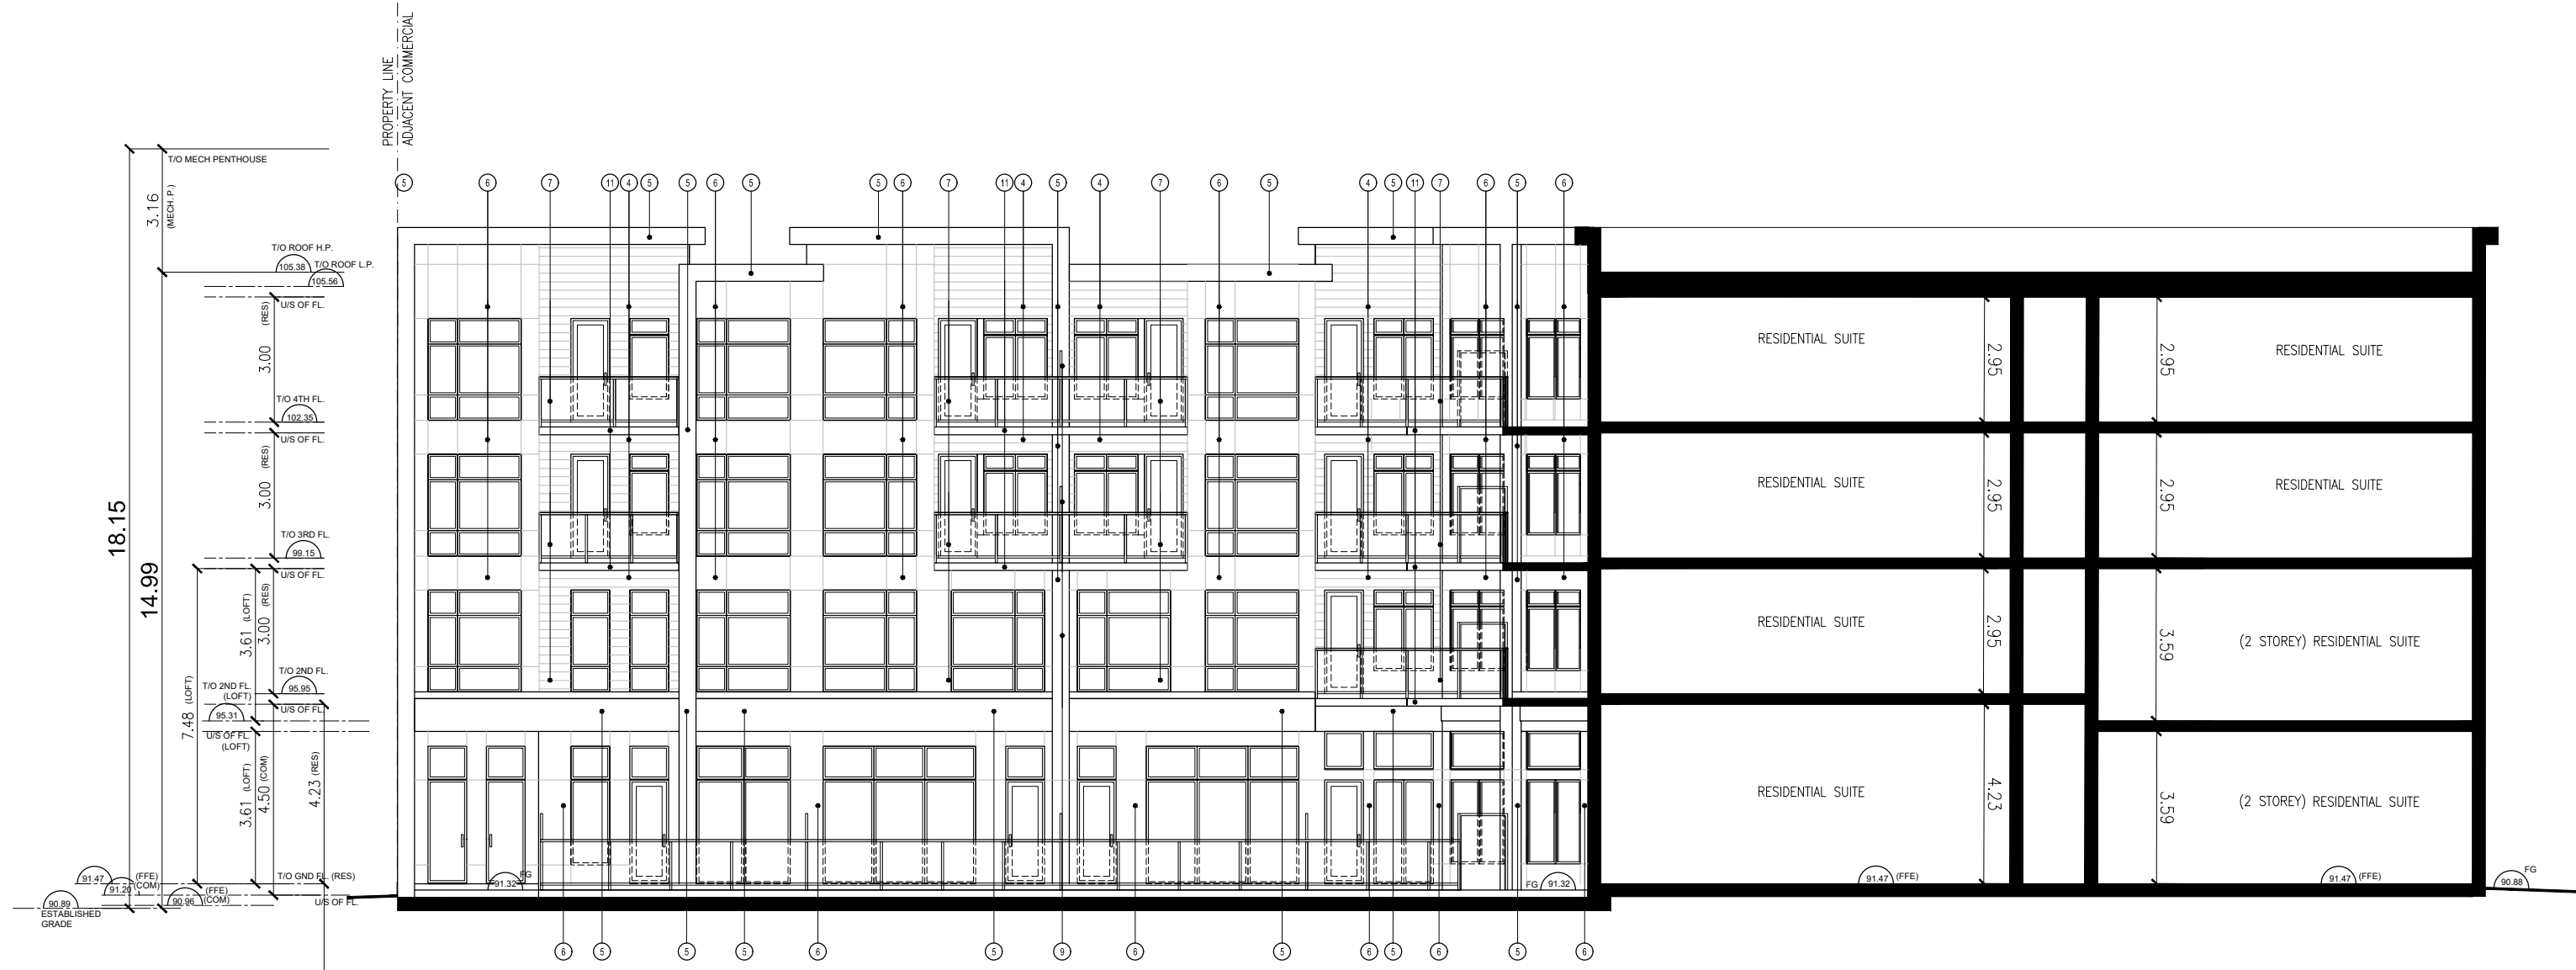


EAST COURTYARD ELEVATION

- All drawings are the property of the Architect and must be returned upon request.
- Contractor shall check all dimensions and report any discrepancies to the Architect before proceeding with the work.
- The contractor and/or engineer shall verify the footing elevations and soil bearing capacity prior to excavation and the commencement of work.
- DO NOT SCALE DRAWINGS

EXTERIOR MATERIALS LEGEND	
○	WOODEN SILL PANELS COLOR: BLACK MANUFACTURER: WOODCRAFT, CANADA
○	WOODEN SILL PANELS COLOR: BLACK MANUFACTURER: TR-D MATERIAL: SCALPA
○	WOODEN SILL PANELS COLOR: BLACK MANUFACTURER: TR-D
○	WOODEN SILL PANELS COLOR: BLACK MANUFACTURER: BELLIANA
○	WOODEN SILL PANELS COLOR: BLACK MANUFACTURER: BELLIANA
no.	date	revision
	JUNE 24, 2024	SPA RESUBMISSION
9	JUNE 13, 2024	FOR COORDINATION
8	MAY 10, 2024	TRANSFORMER REVIEW
7	OCT 27, 2023	SPA RESUBMISSION

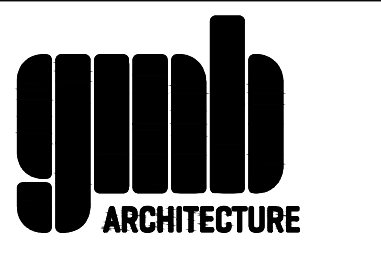

770 BROWNS LINE, TORONTO, ON M9W 3N2 • T416 252-5679 F(416) 252-9637

owner  
RISE KERR PARTNERSHIP  
LIMITED  
RAM.DINARY@GMAIL.COM

project  
100 DEANE AVENUE  
OAKVILLE, ONTARIO

drawing  
BUILDING  
ELEVATIONS

scale 1:150  
date APR 2020  
drawn GS  
ch'd BB


A-8

project number 19.138


All drawings are the property of the Architect and must be returned upon request.  
 Contractor shall check all dimensions and report any discrepancies to the Architect before proceeding with the work.  
 The contractor and/or engineer shall verify the footing elevations and soil bearing capacity prior to excavation and the commencement of work.  
**DO NOT SCALE DRAWINGS**

**EXTERIOR MATERIALS LEGEND**

①	BRICK - COMMON BRICK
②	BRICK - RED BRICK
③	BRICK - LIGHT BRICK
④	BRICK - DARK BRICK
⑤	BRICK - WHITE BRICK
⑥	BRICK - BROWN BRICK
⑦	BRICK - BLACK BRICK
⑧	BRICK - GREY BRICK
⑨	BRICK - BLUE BRICK
⑩	BRICK - PINK BRICK
⑪	BRICK - YELLOW BRICK
⑫	BRICK - GREEN BRICK
⑬	BRICK - PURPLE BRICK
⑭	BRICK - ORANGE BRICK
⑮	BRICK - SILVER BRICK
⑯	BRICK - GOLD BRICK
⑰	BRICK - IRON BRICK
⑱	BRICK - COPPER BRICK
⑲	BRICK - ZINC BRICK
⑳	BRICK - LEAD BRICK
㉑	BRICK - TIN BRICK
㉒	BRICK - ANTIQUE BRICK
㉓	BRICK - REPLICATED BRICK
㉔	BRICK - HANDMADE BRICK
㉕	BRICK - MACHINE MADE BRICK
㉖	BRICK - SOFT BRICK
㉗	BRICK - HARD BRICK
㉘	BRICK - GLAZED BRICK
㉙	BRICK - ENAMELED BRICK
㉚	BRICK - PATINA BRICK
㉛	BRICK - POLISHED BRICK
㉜	BRICK - UNPOLISHED BRICK
㉝	BRICK - REFINISHED BRICK
㉞	BRICK - UNREFINISHED BRICK
㉟	BRICK - REPAIRED BRICK
㊱	BRICK - UNREPAIRED BRICK
㊲	BRICK - RESTORED BRICK
㊳	BRICK - UNRESTORED BRICK
㊴	BRICK - RECONSTRUCTED BRICK
㊵	BRICK - UNRECONSTRUCTED BRICK
㊶	BRICK - REFINISHED AND REPAIRED BRICK
㊷	BRICK - UNREFINISHED AND UNREPAIRED BRICK
㊸	BRICK - REFINISHED AND UNREPAIRED BRICK
㊹	BRICK - UNREFINISHED AND REPAIRED BRICK
㊺	BRICK - REFINISHED AND RESTORED BRICK
㊻	BRICK - UNREFINISHED AND UNRESTORED BRICK
㊼	BRICK - REFINISHED AND UNRESTORED BRICK
㊽	BRICK - UNREFINISHED AND RESTORED BRICK
㊾	BRICK - REFINISHED AND RECONSTRUCTED BRICK
㊿	BRICK - UNREFINISHED AND UNRECONSTRUCTED BRICK

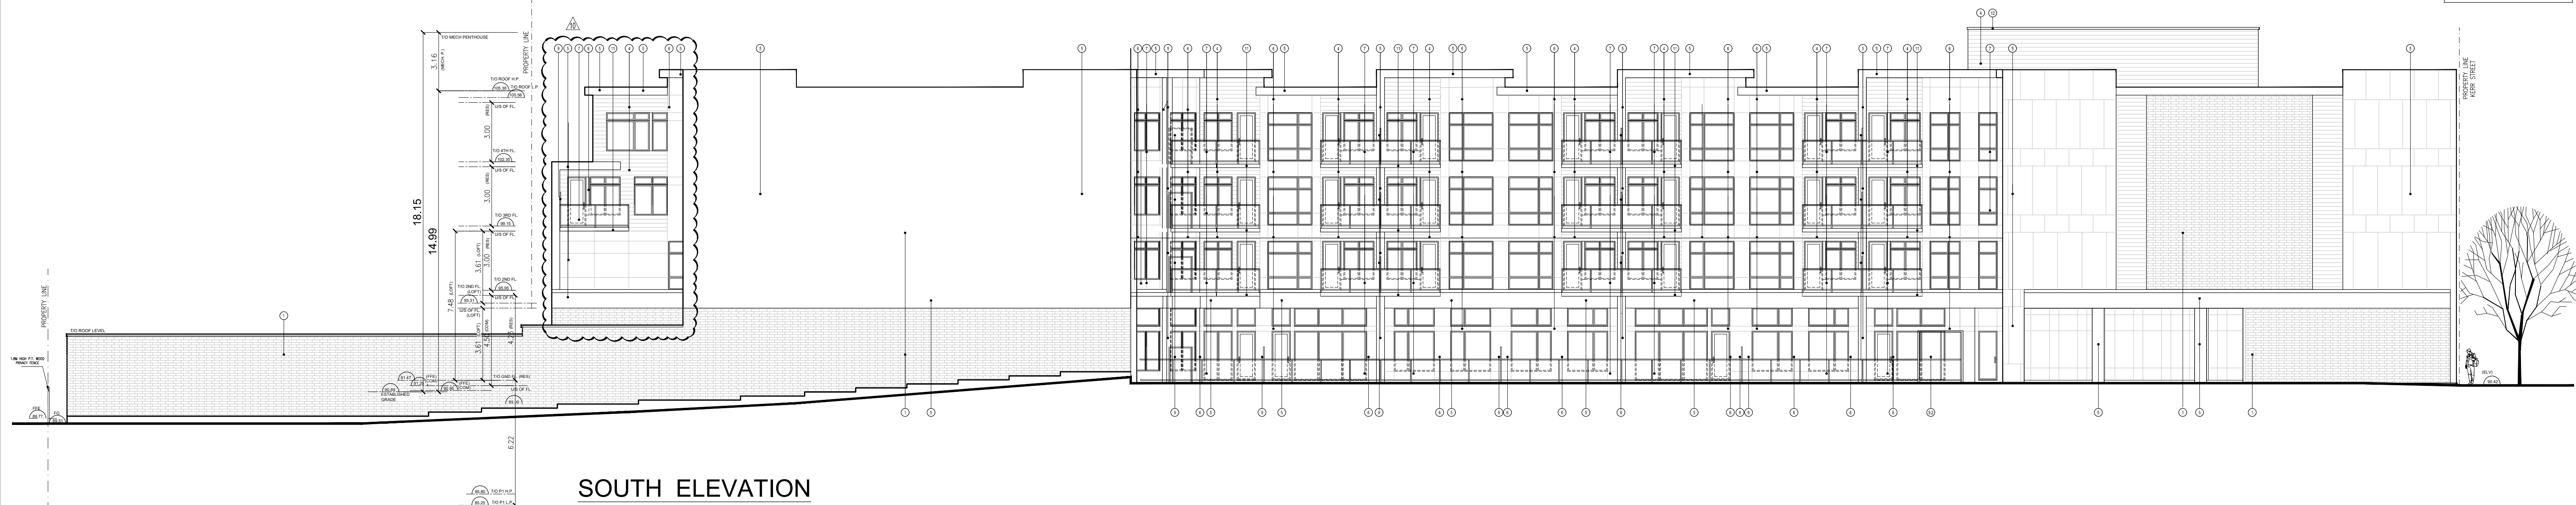


**SOUTH ELEVATION**

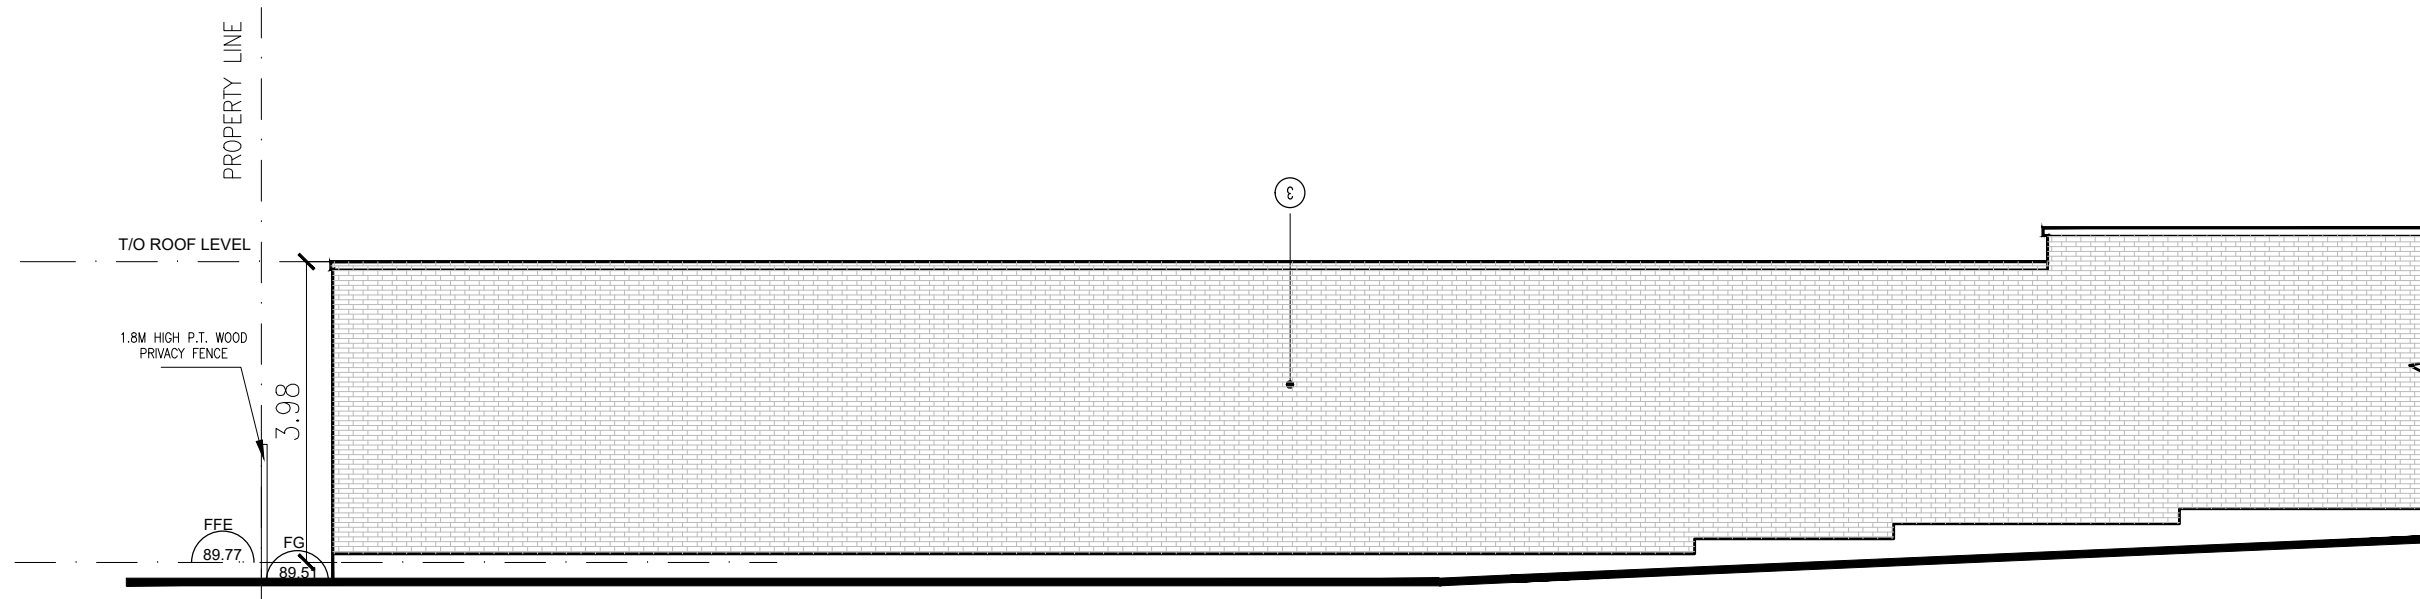


**AMENITY BUILDING SOUTH ELEVATION**

SCALE = 1:100

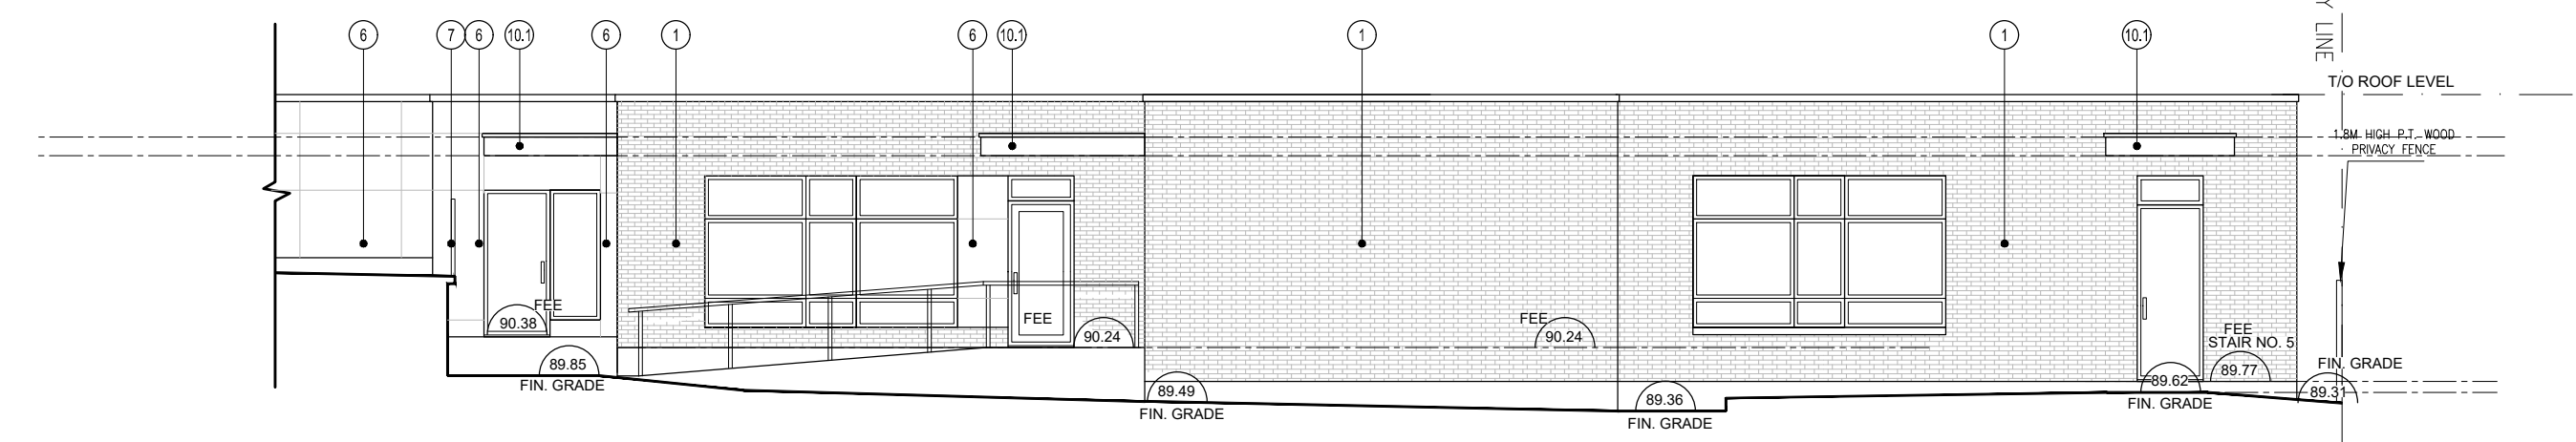


**AMENITY BUILDING NORTH ELEVATION**

SCALE = 1:100

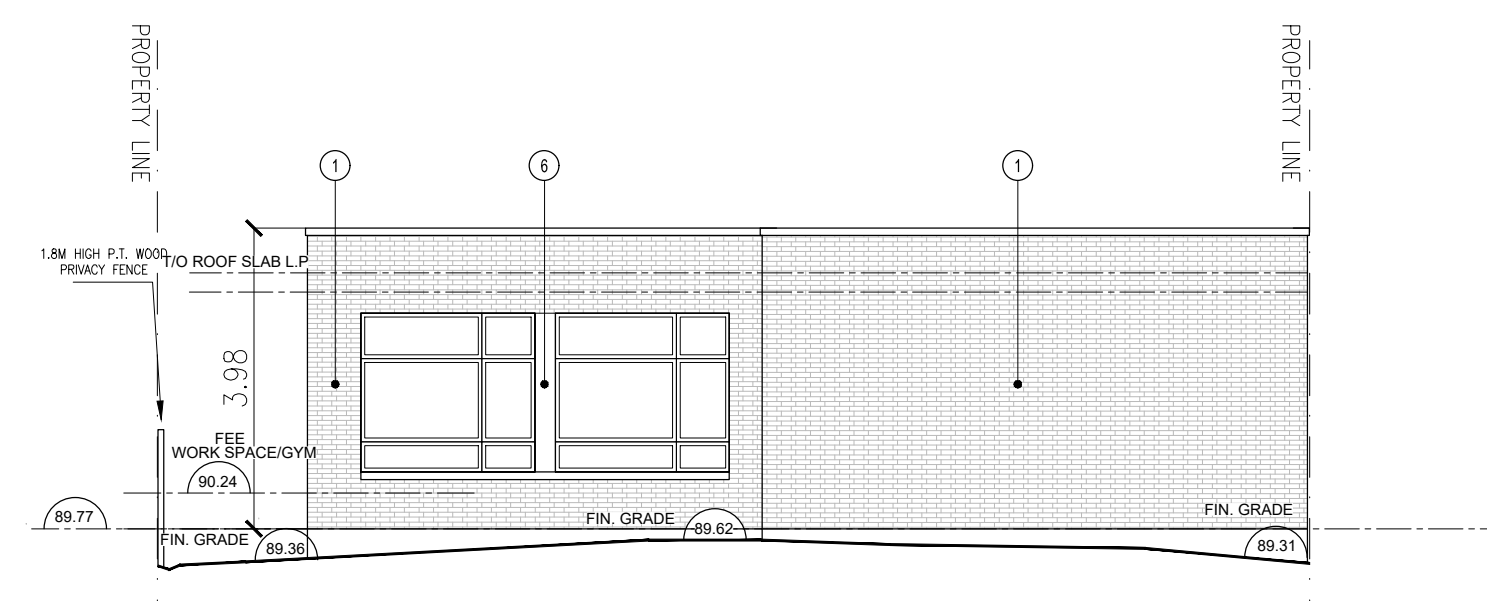

**AMENITY BUILDING WEST ELEVATION**


SCALE = 1:100

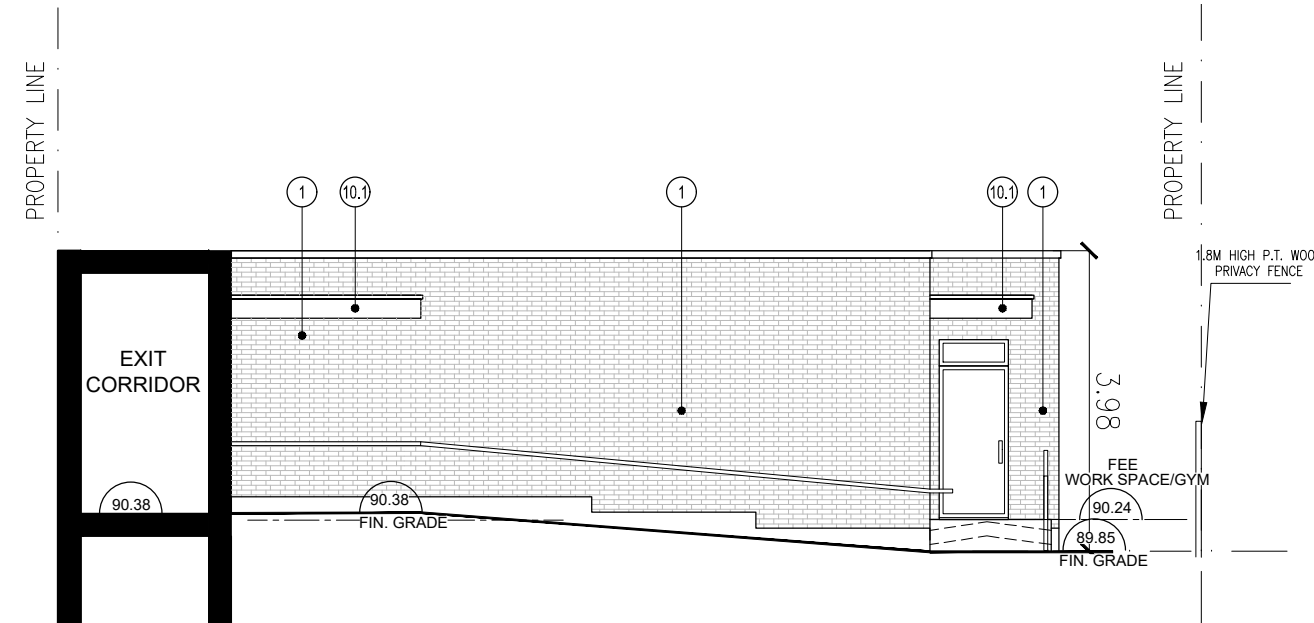

**AMENITY BUILDING EAST ELEVATION**

SCALE = 1:100

□	JUNE 24, 2024	SPA RESUBMISSION
□	JUNE 13, 2024	FOR COORDINATION
□	MAY 10, 2024	TRANSFORMER REVIEW
□	OCT 27, 2023	SPA RESUBMISSION
no.	date	revision

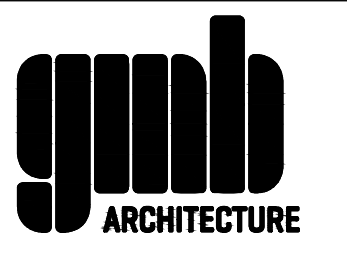

770 BROWNS LINE, TORONTO, ON M9W 3N2 • T(416) 252-5679 F(416) 252-9637

owner  
**RISE KERR PARTNERSHIP LIMITED**  
 RAM.DINARY@GMAIL.COM








project  
**100 DEANE AVENUE**  
 OAKVILLE, ONTARIO

drawing  
**BUILDING ELEVATIONS**

scale 1:150  
 date APR 2020  
 drawn GS  
 ch'd BB  
 project number **19.138**

**A-9**

All drawings are the property of the Architect and must be returned upon request.  
 Contractor shall check all dimensions and report any discrepancies to the Architect before proceeding with the work.  
 The contractor and/or engineer shall verify all footing elevations and soil bearing capacity prior to excavation and the commencement of work.  
**DO NOT SCALE DRAWINGS**

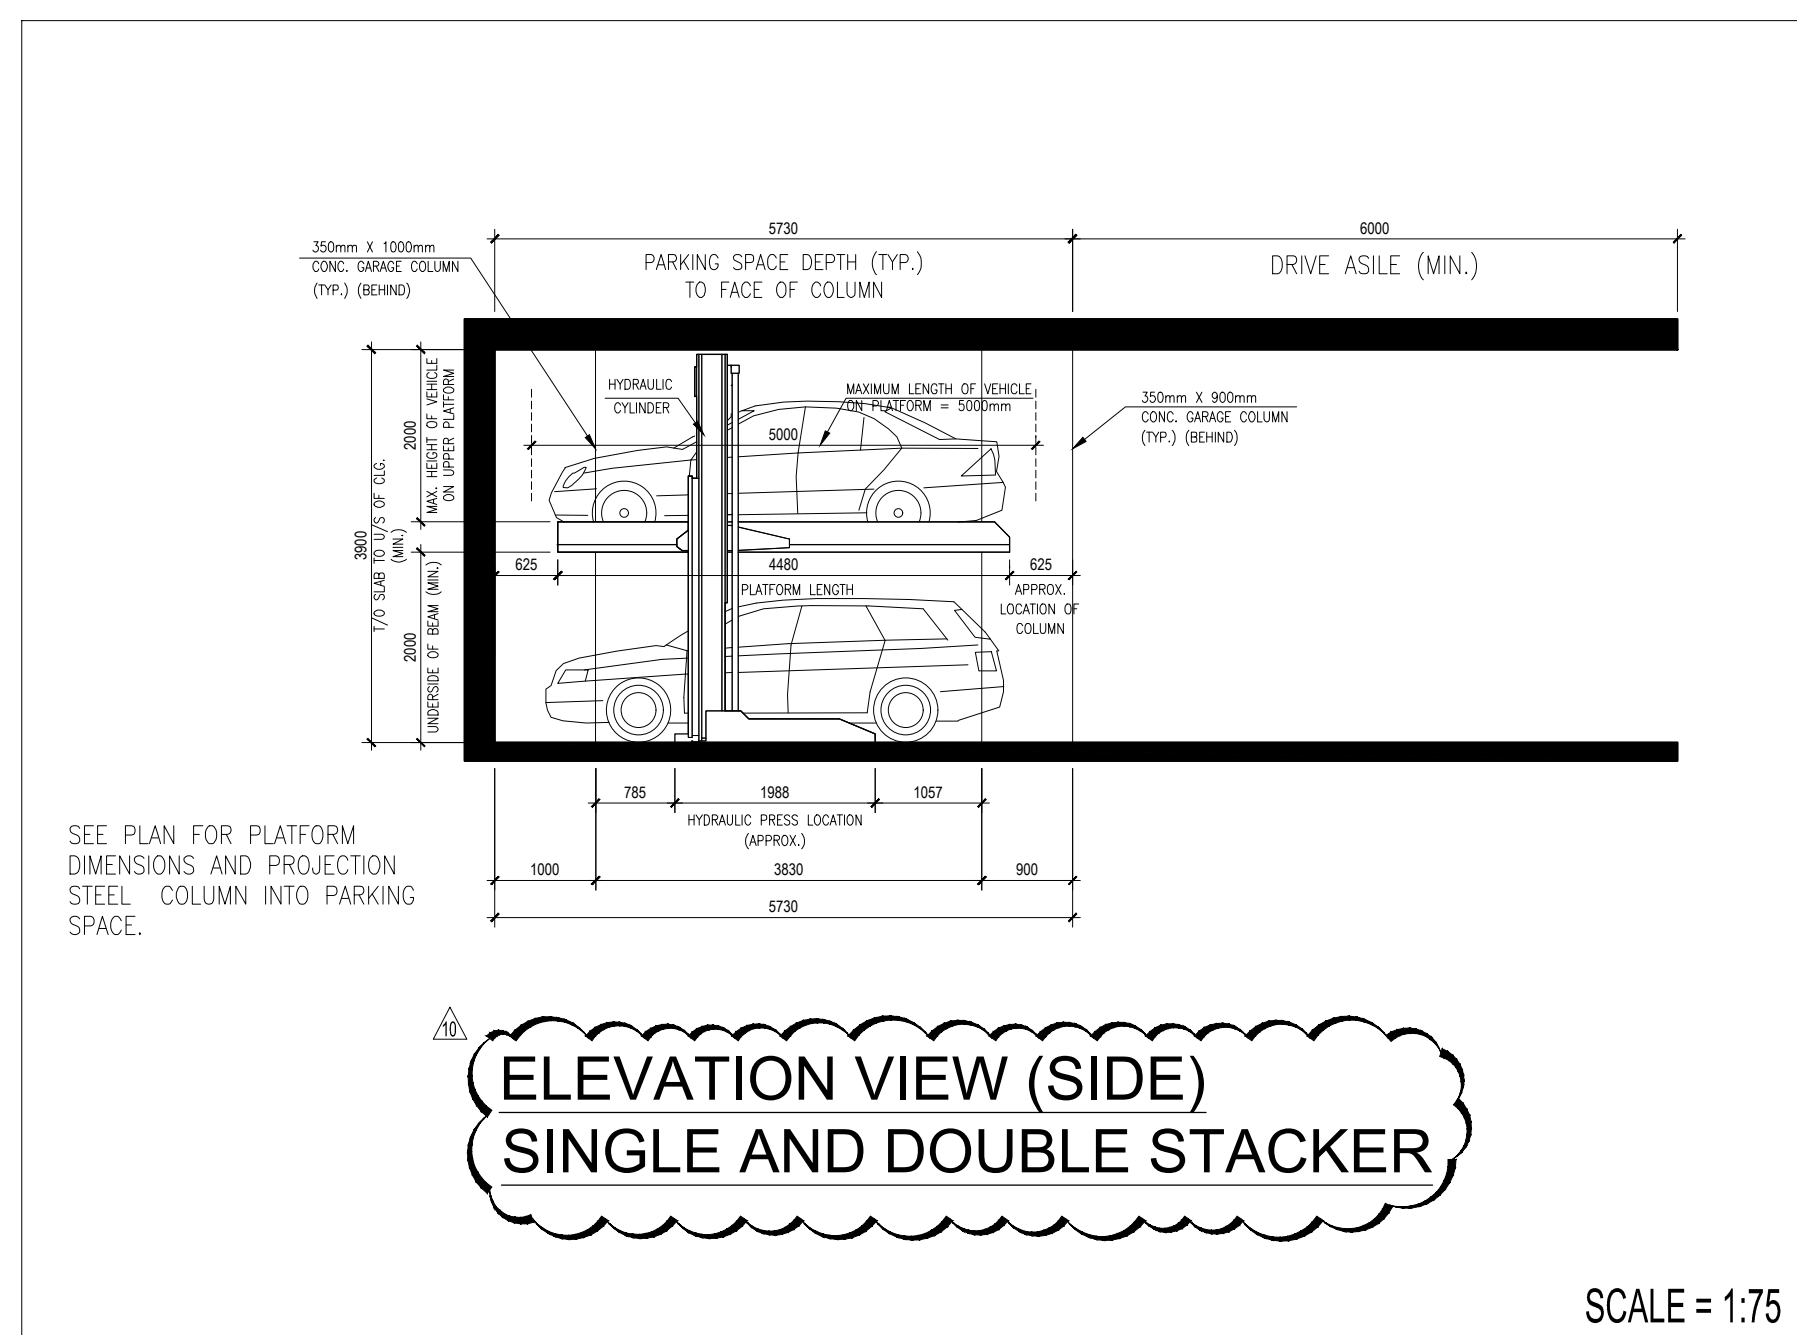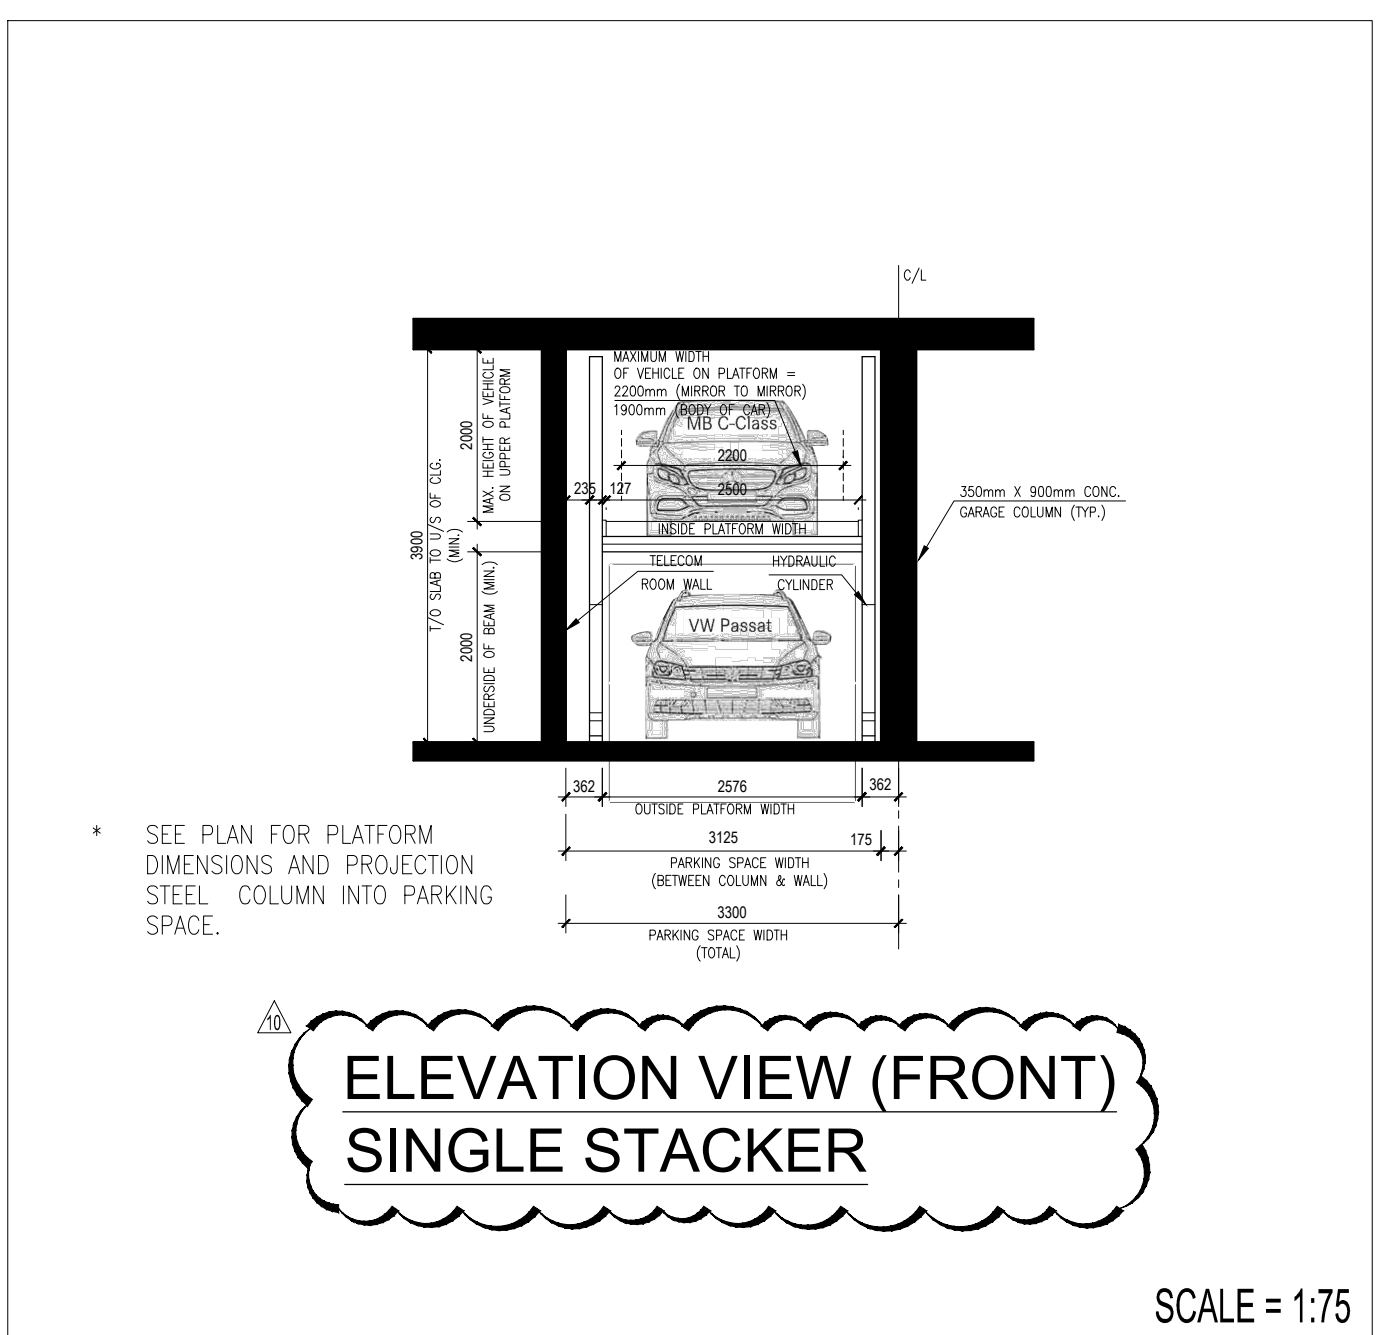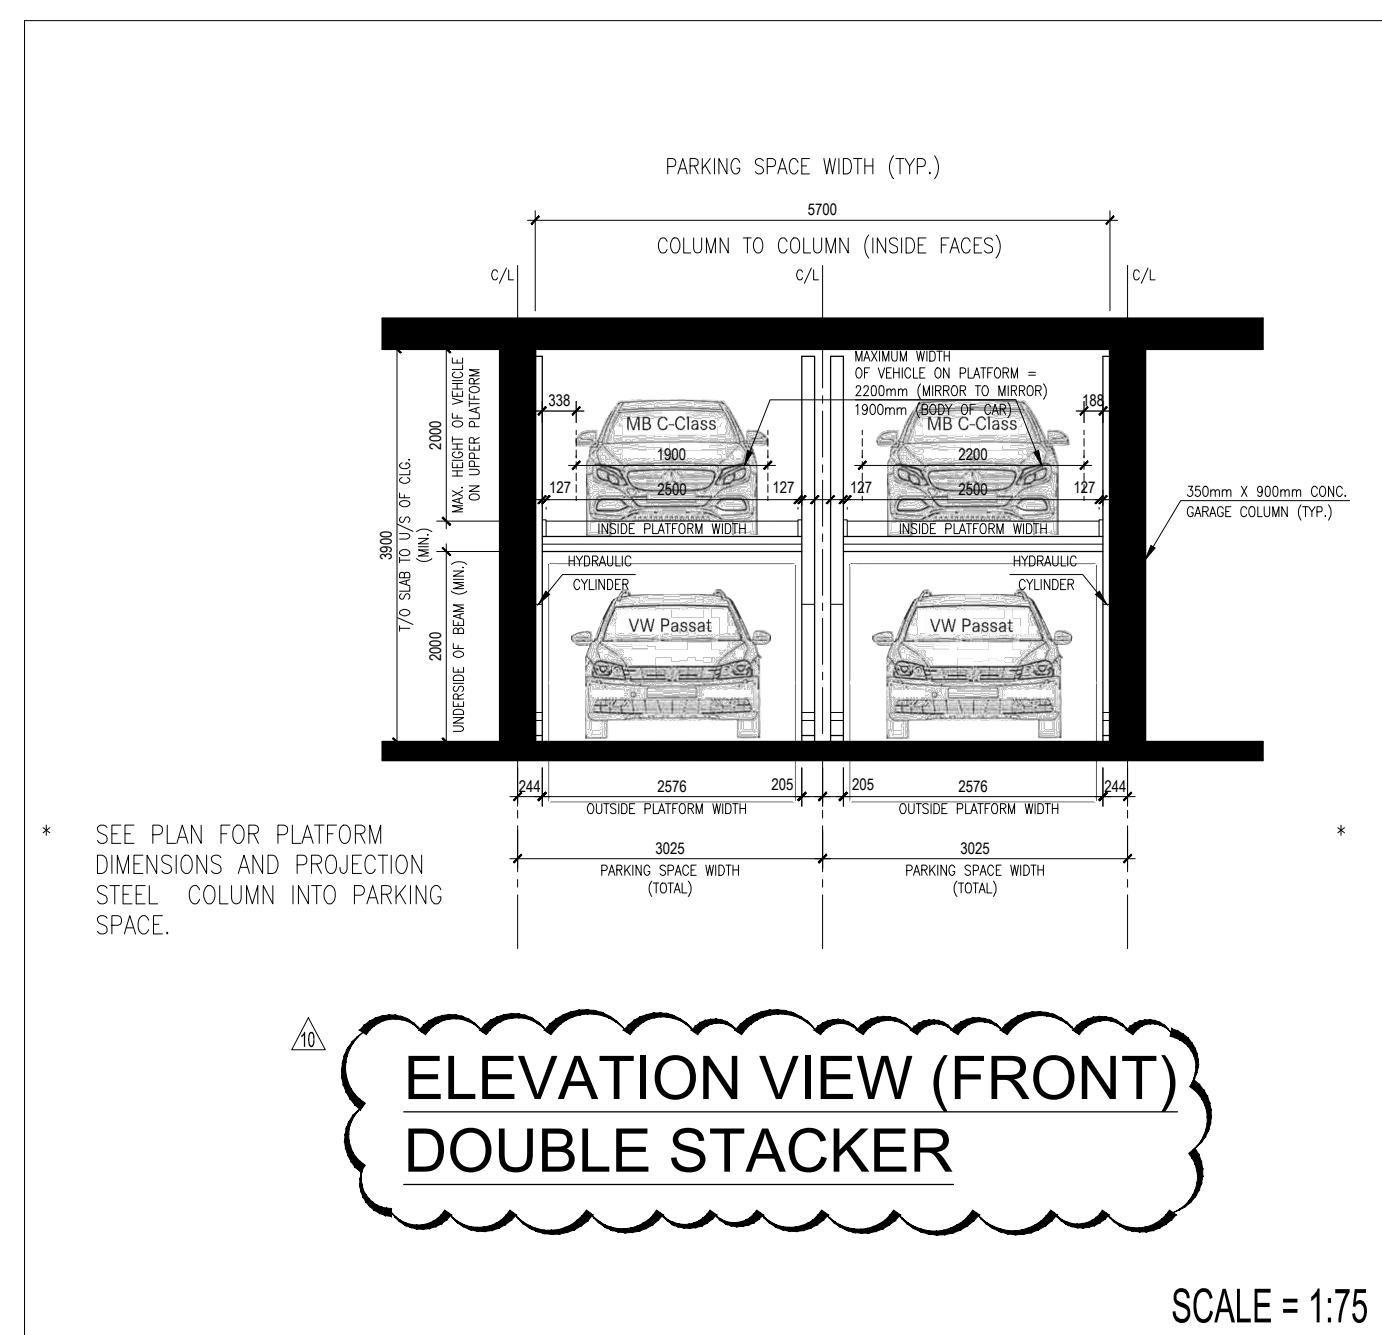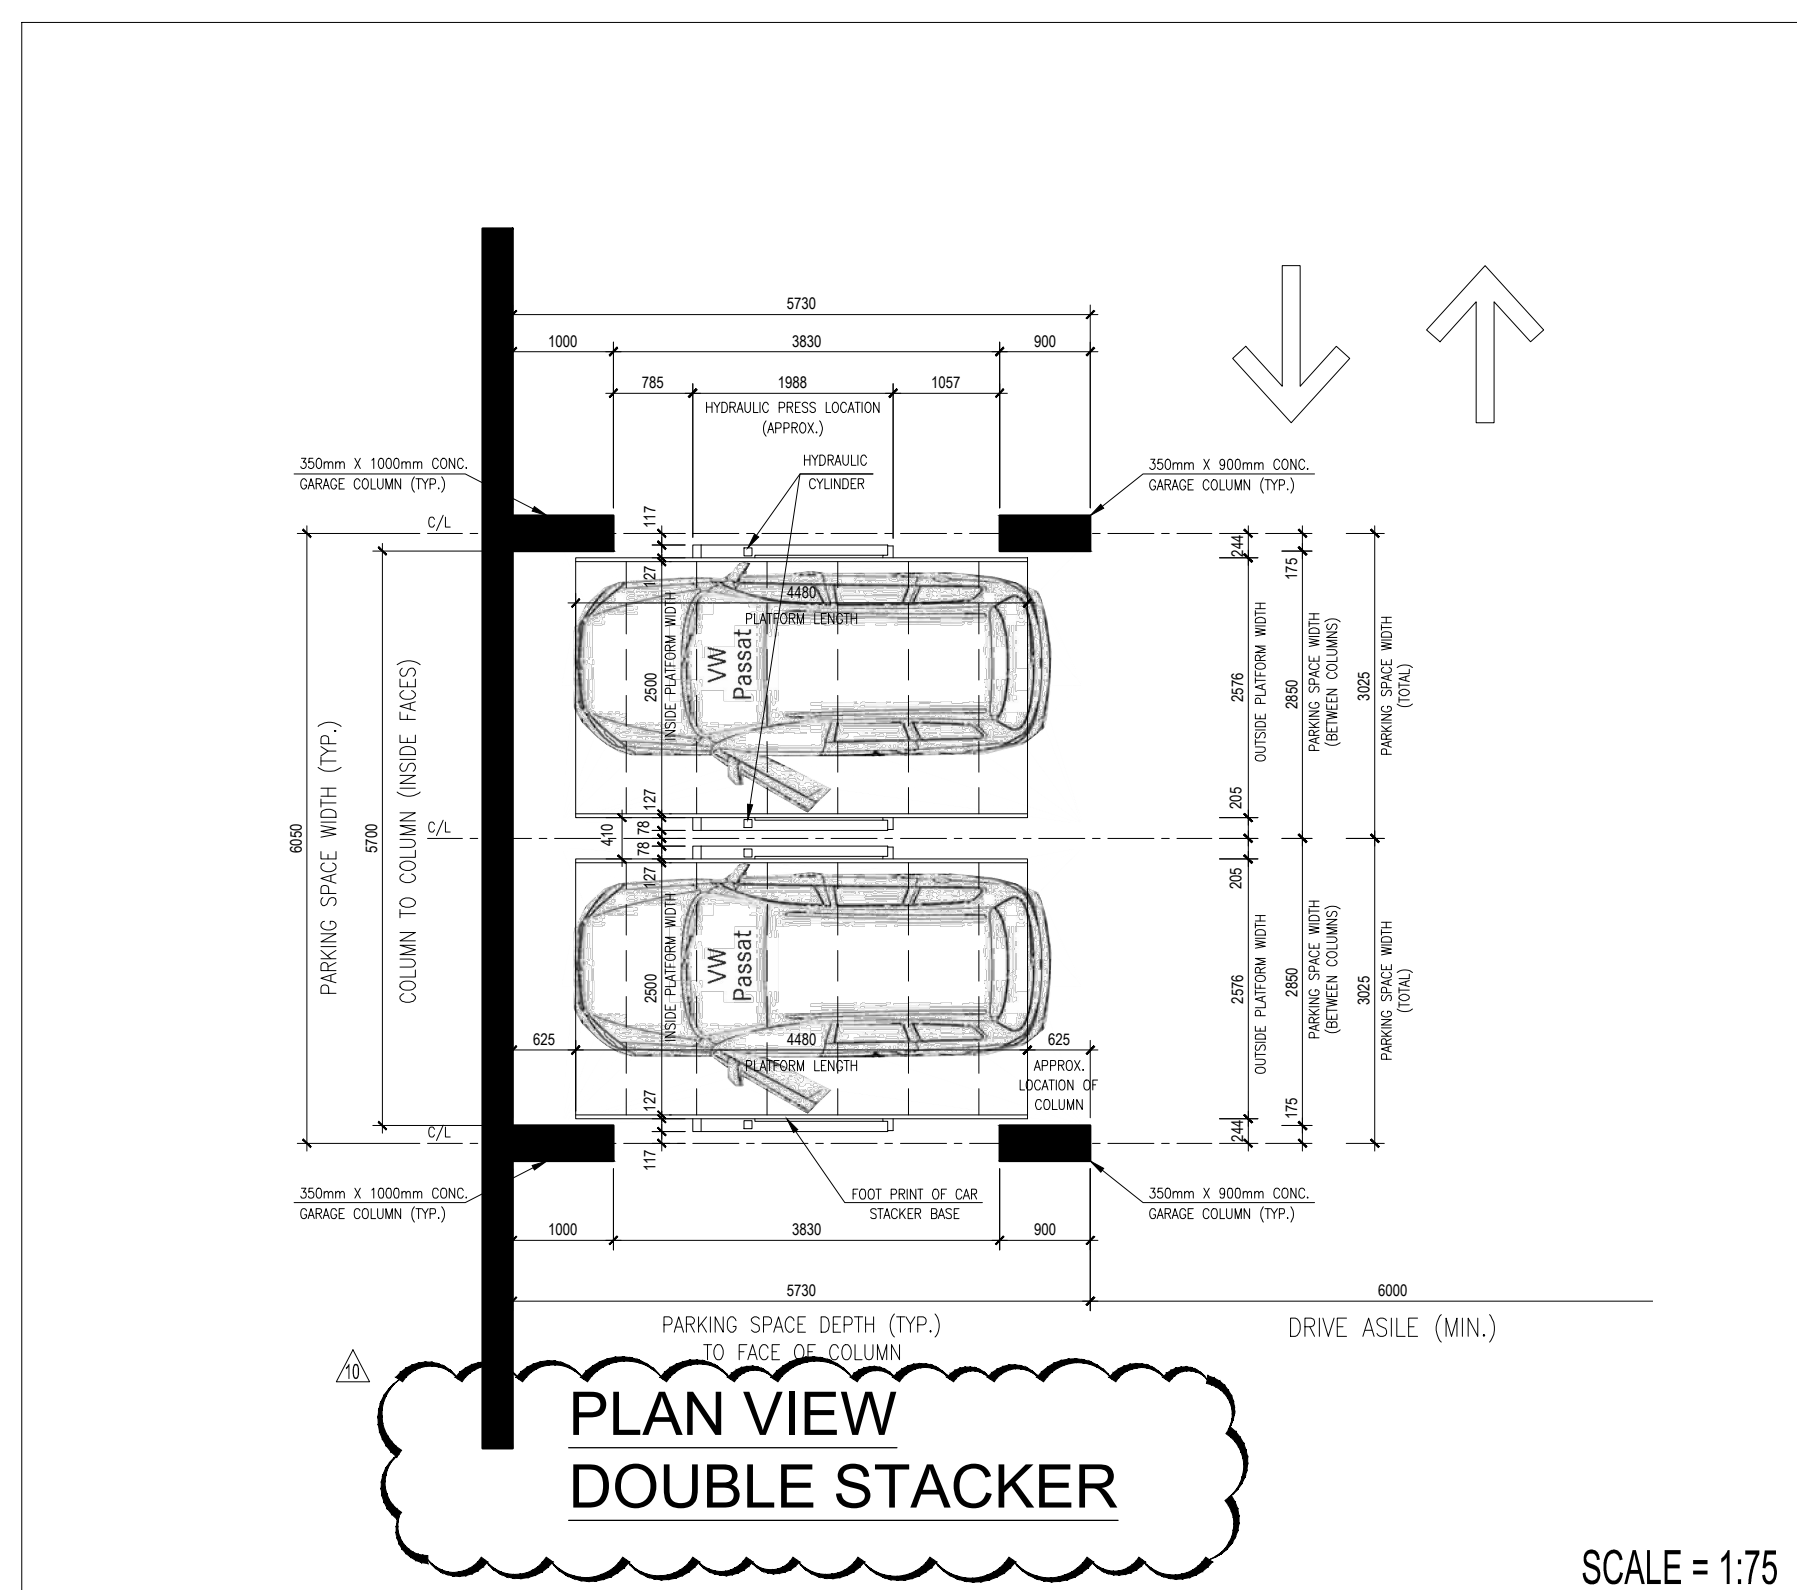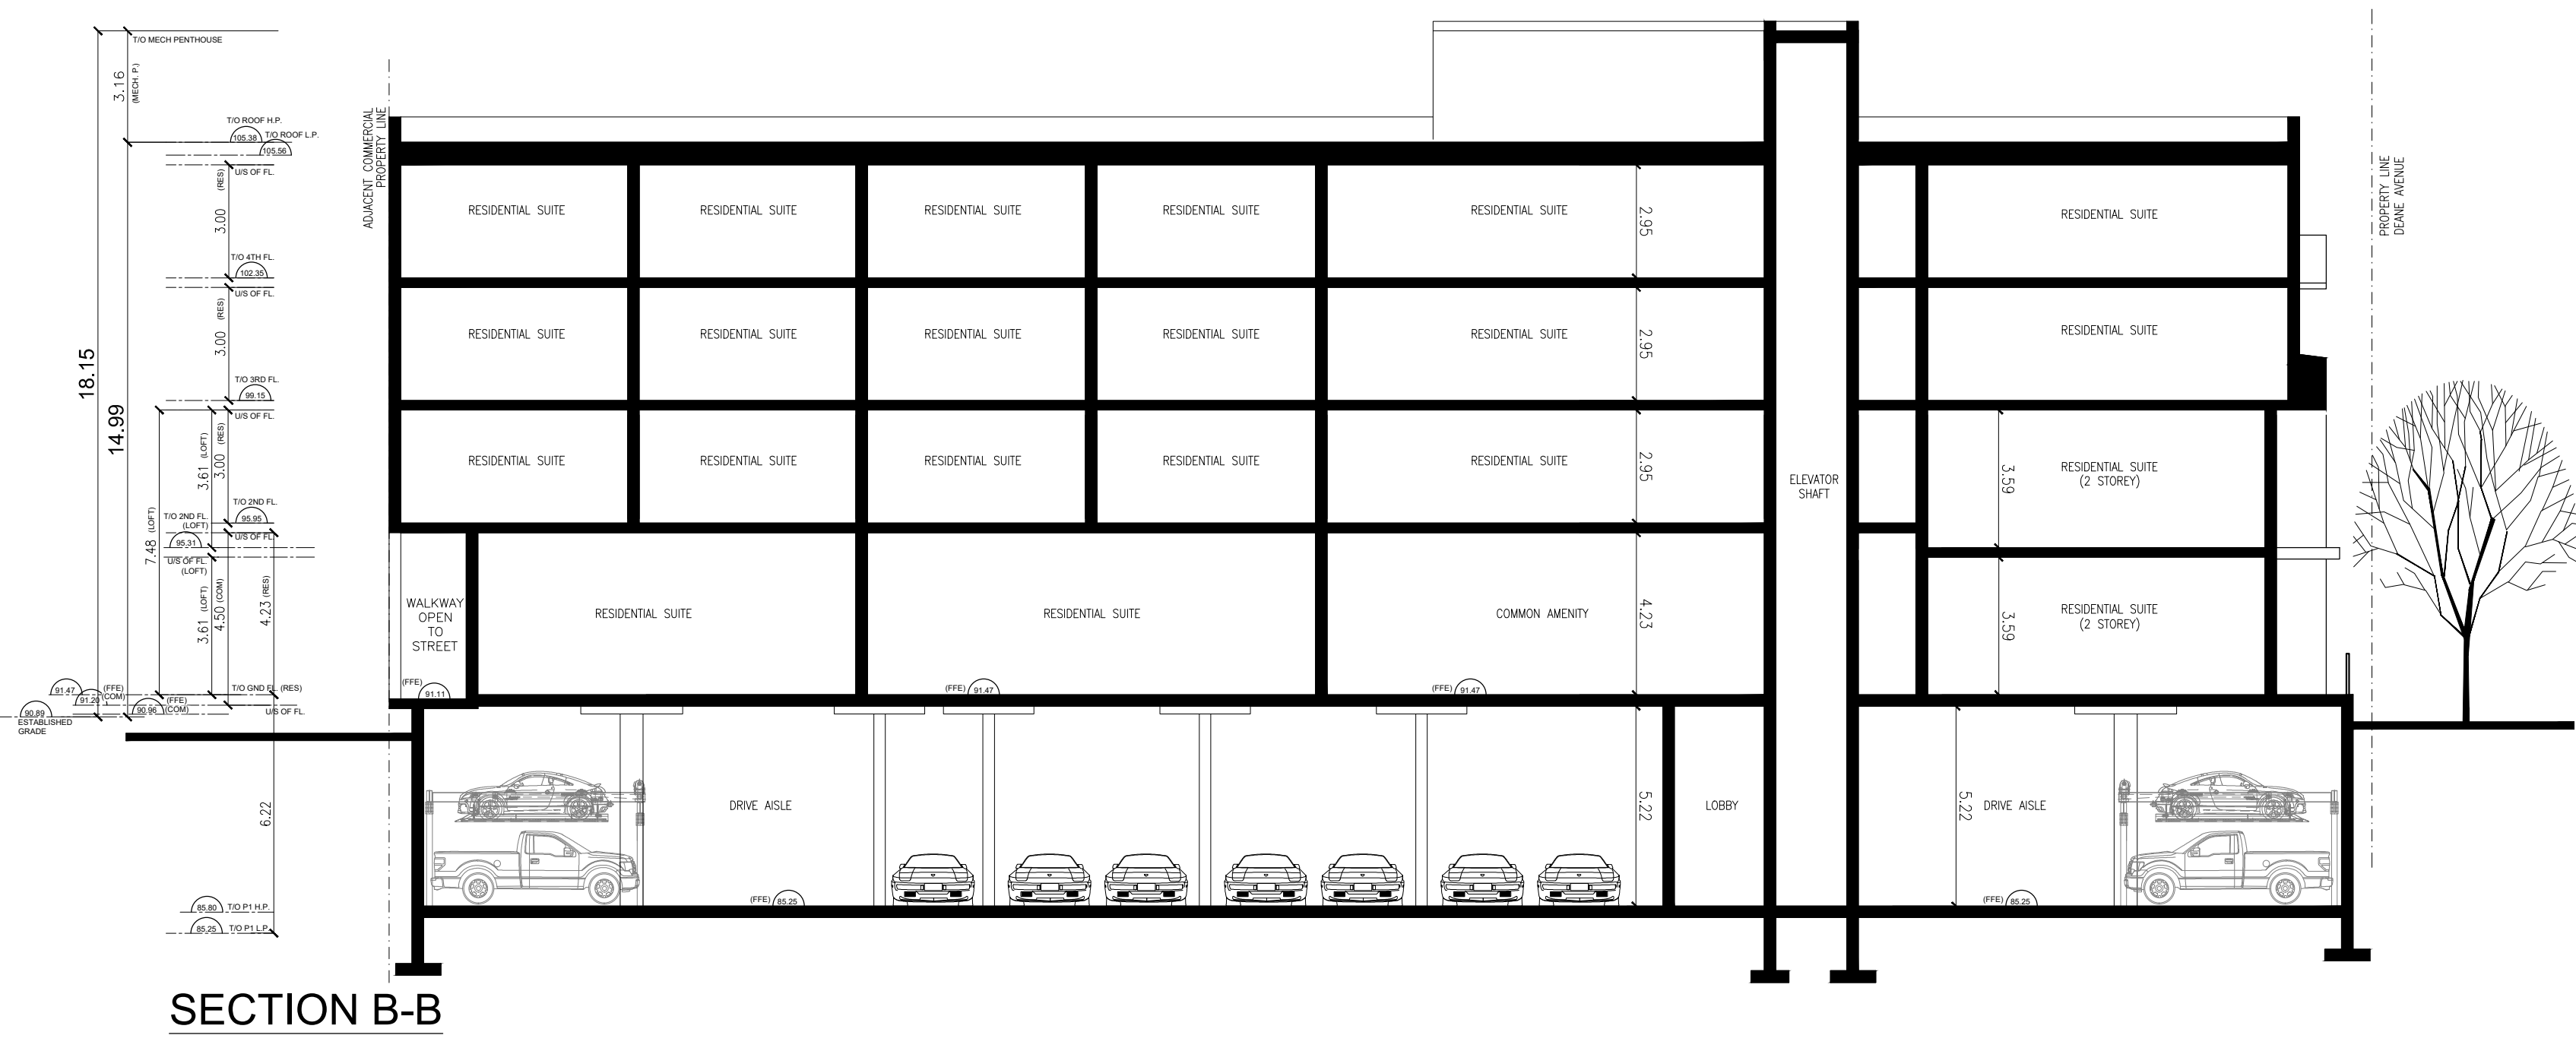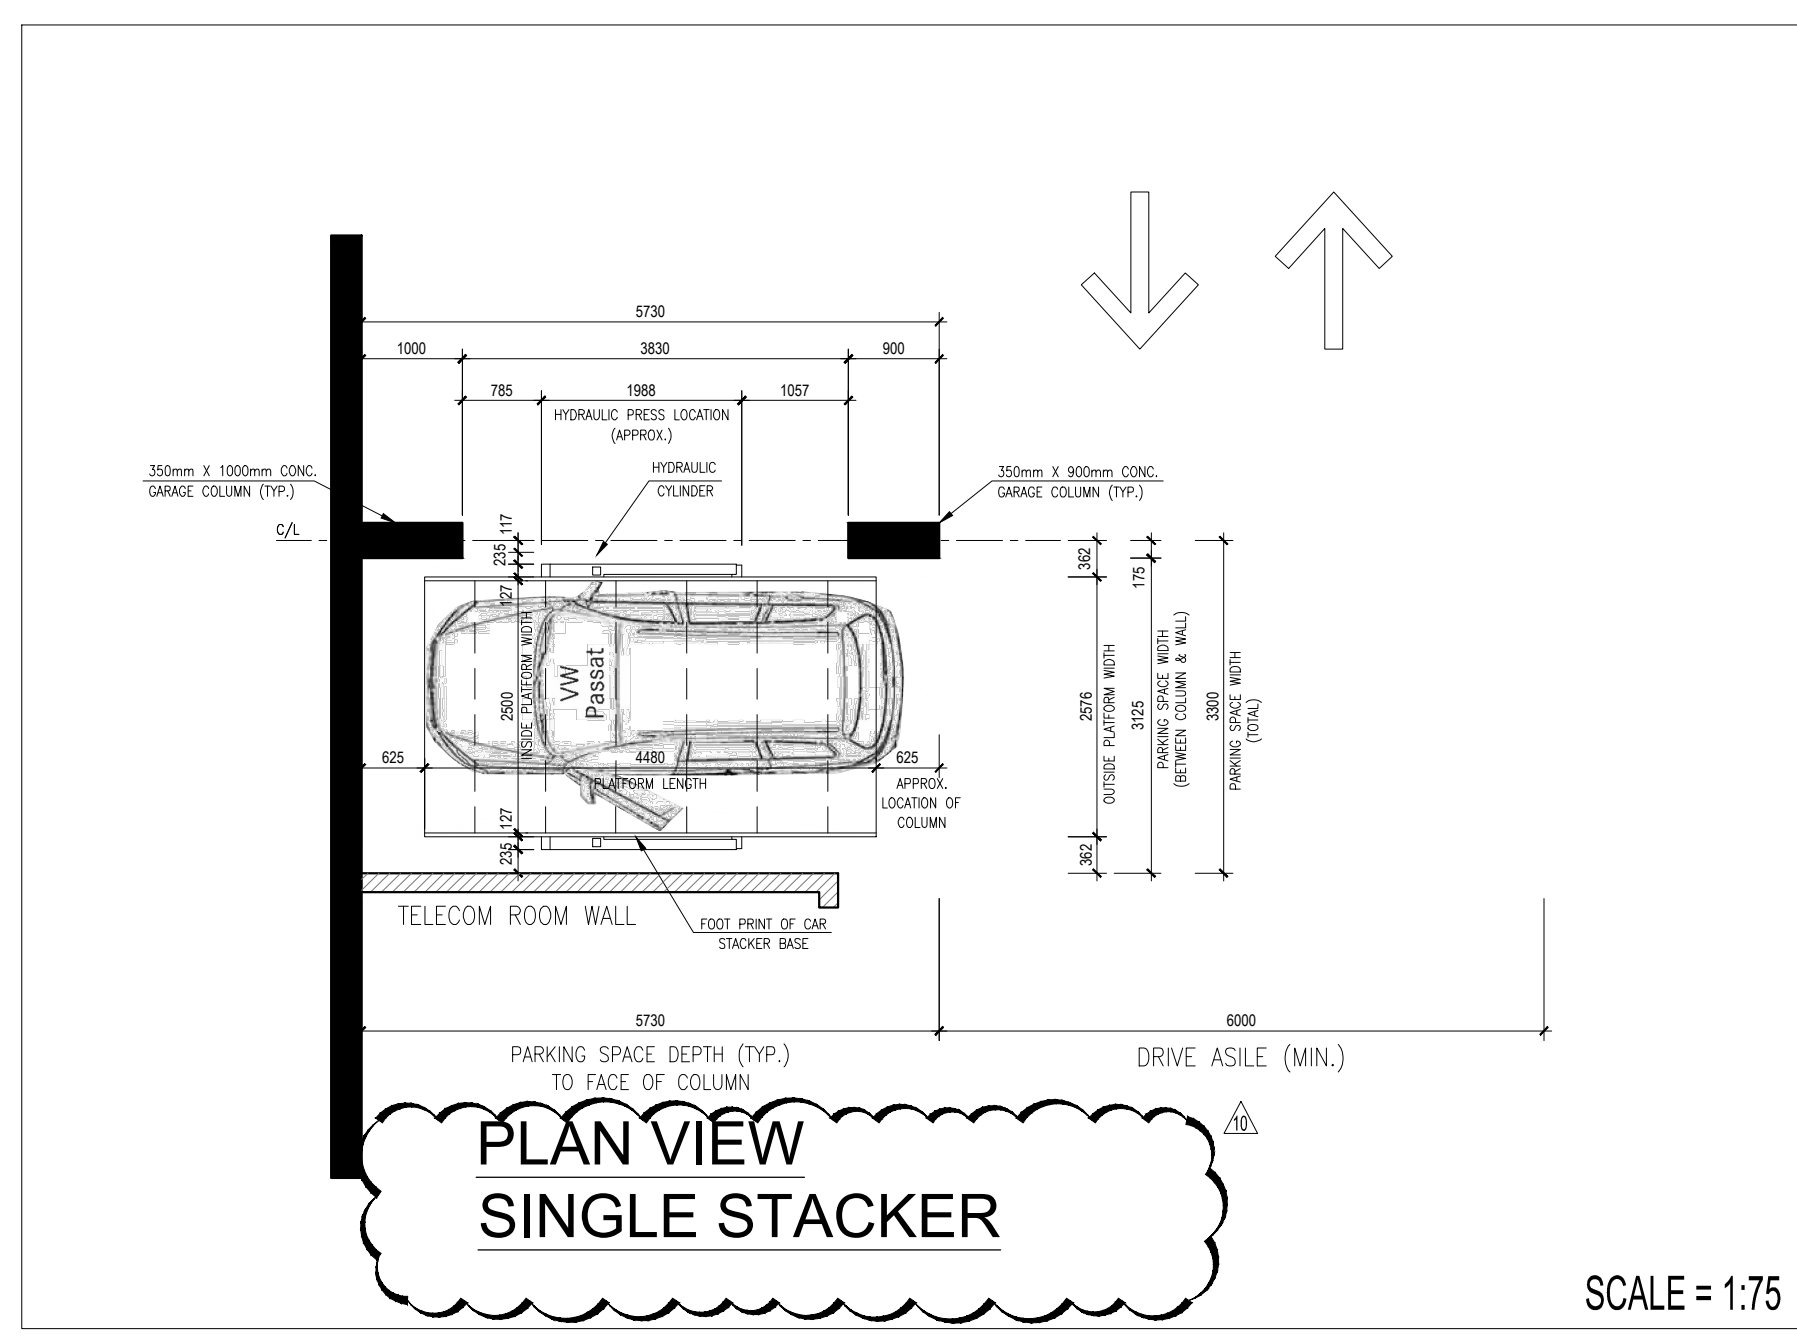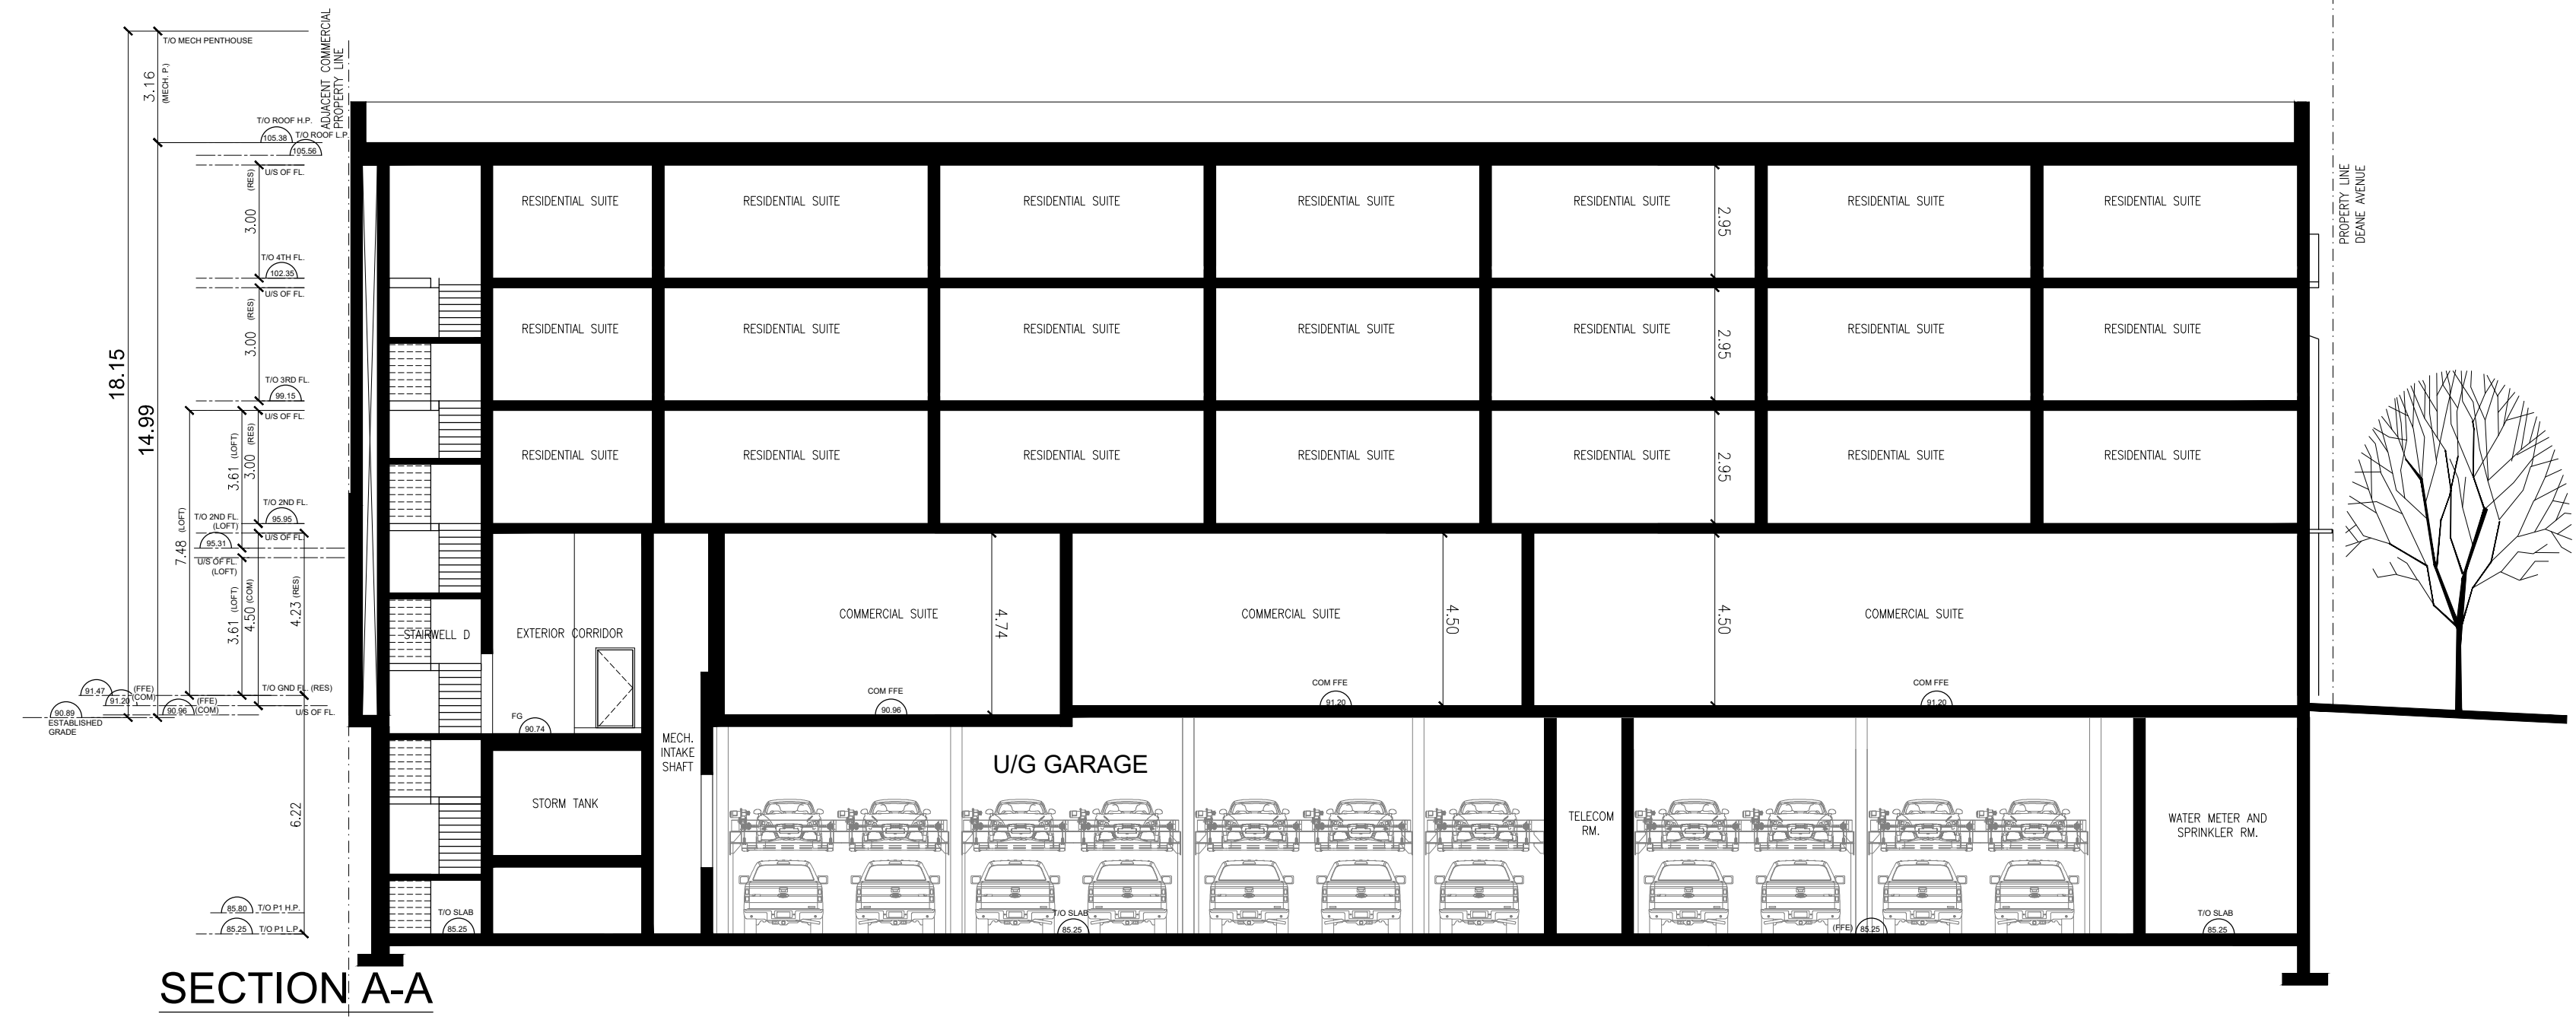

9	JUNE 24, 2024	SPA RESUBMISSION
9	JUNE 13, 2024	FOR COORDINATION
8	MAY 10, 2024	TRANSFORMER REVIEW
7	OCT 27, 2023	SPA RESUBMISSION
no.	date	revision



770 BROWNS LINE, TORONTO, ON M9W 3N2 • T(416) 252-5679 F(416) 252-9637

owner  
 RISE KERR PARTNERSHIP LIMITED  
 RAM.DINARY@GMAIL.COM


project  
 100 DEANE AVENUE  
 OAKVILLE, ONTARIO

drawing  
 BUILDING SECTIONS  
 A-A & B-B  
 PARKING STACKER DETAILS


scale 1:150  
 date APR 2020  
 drawn GS  
 ch'd BB  
 project number 19.138

**A-10**


All drawings are the property of the Architect and must be returned upon request.  
 Contractor shall check all dimensions and report any discrepancies to the Architect before proceeding with the work.  
 The contractor and/or engineer shall verify u/s footing elevations and soil bearing capacity prior to excavation and the commencement of work.  
**DO NOT SCALE DRAWINGS**

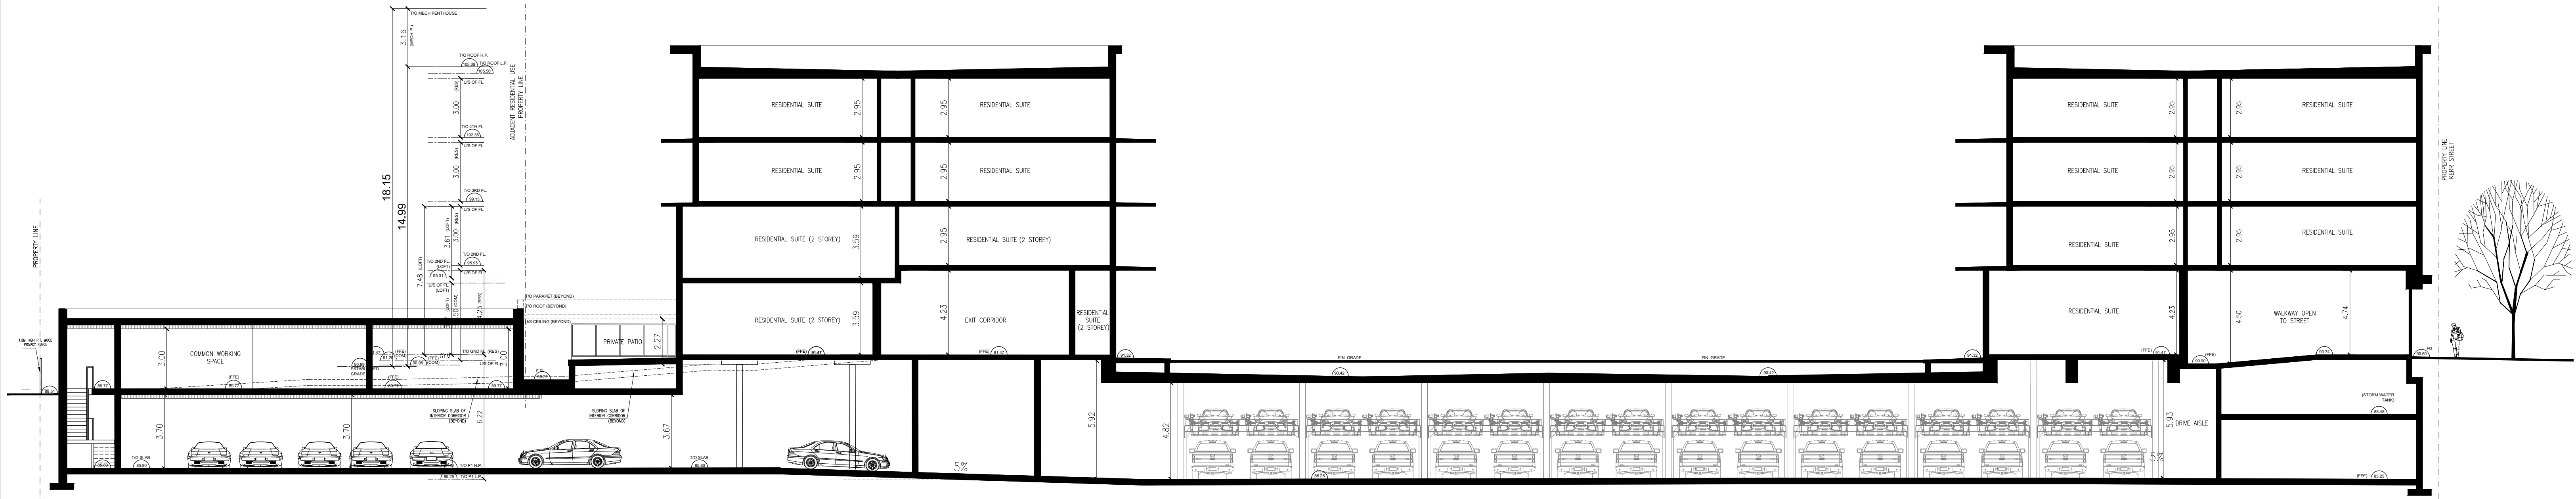


SECTION C-C

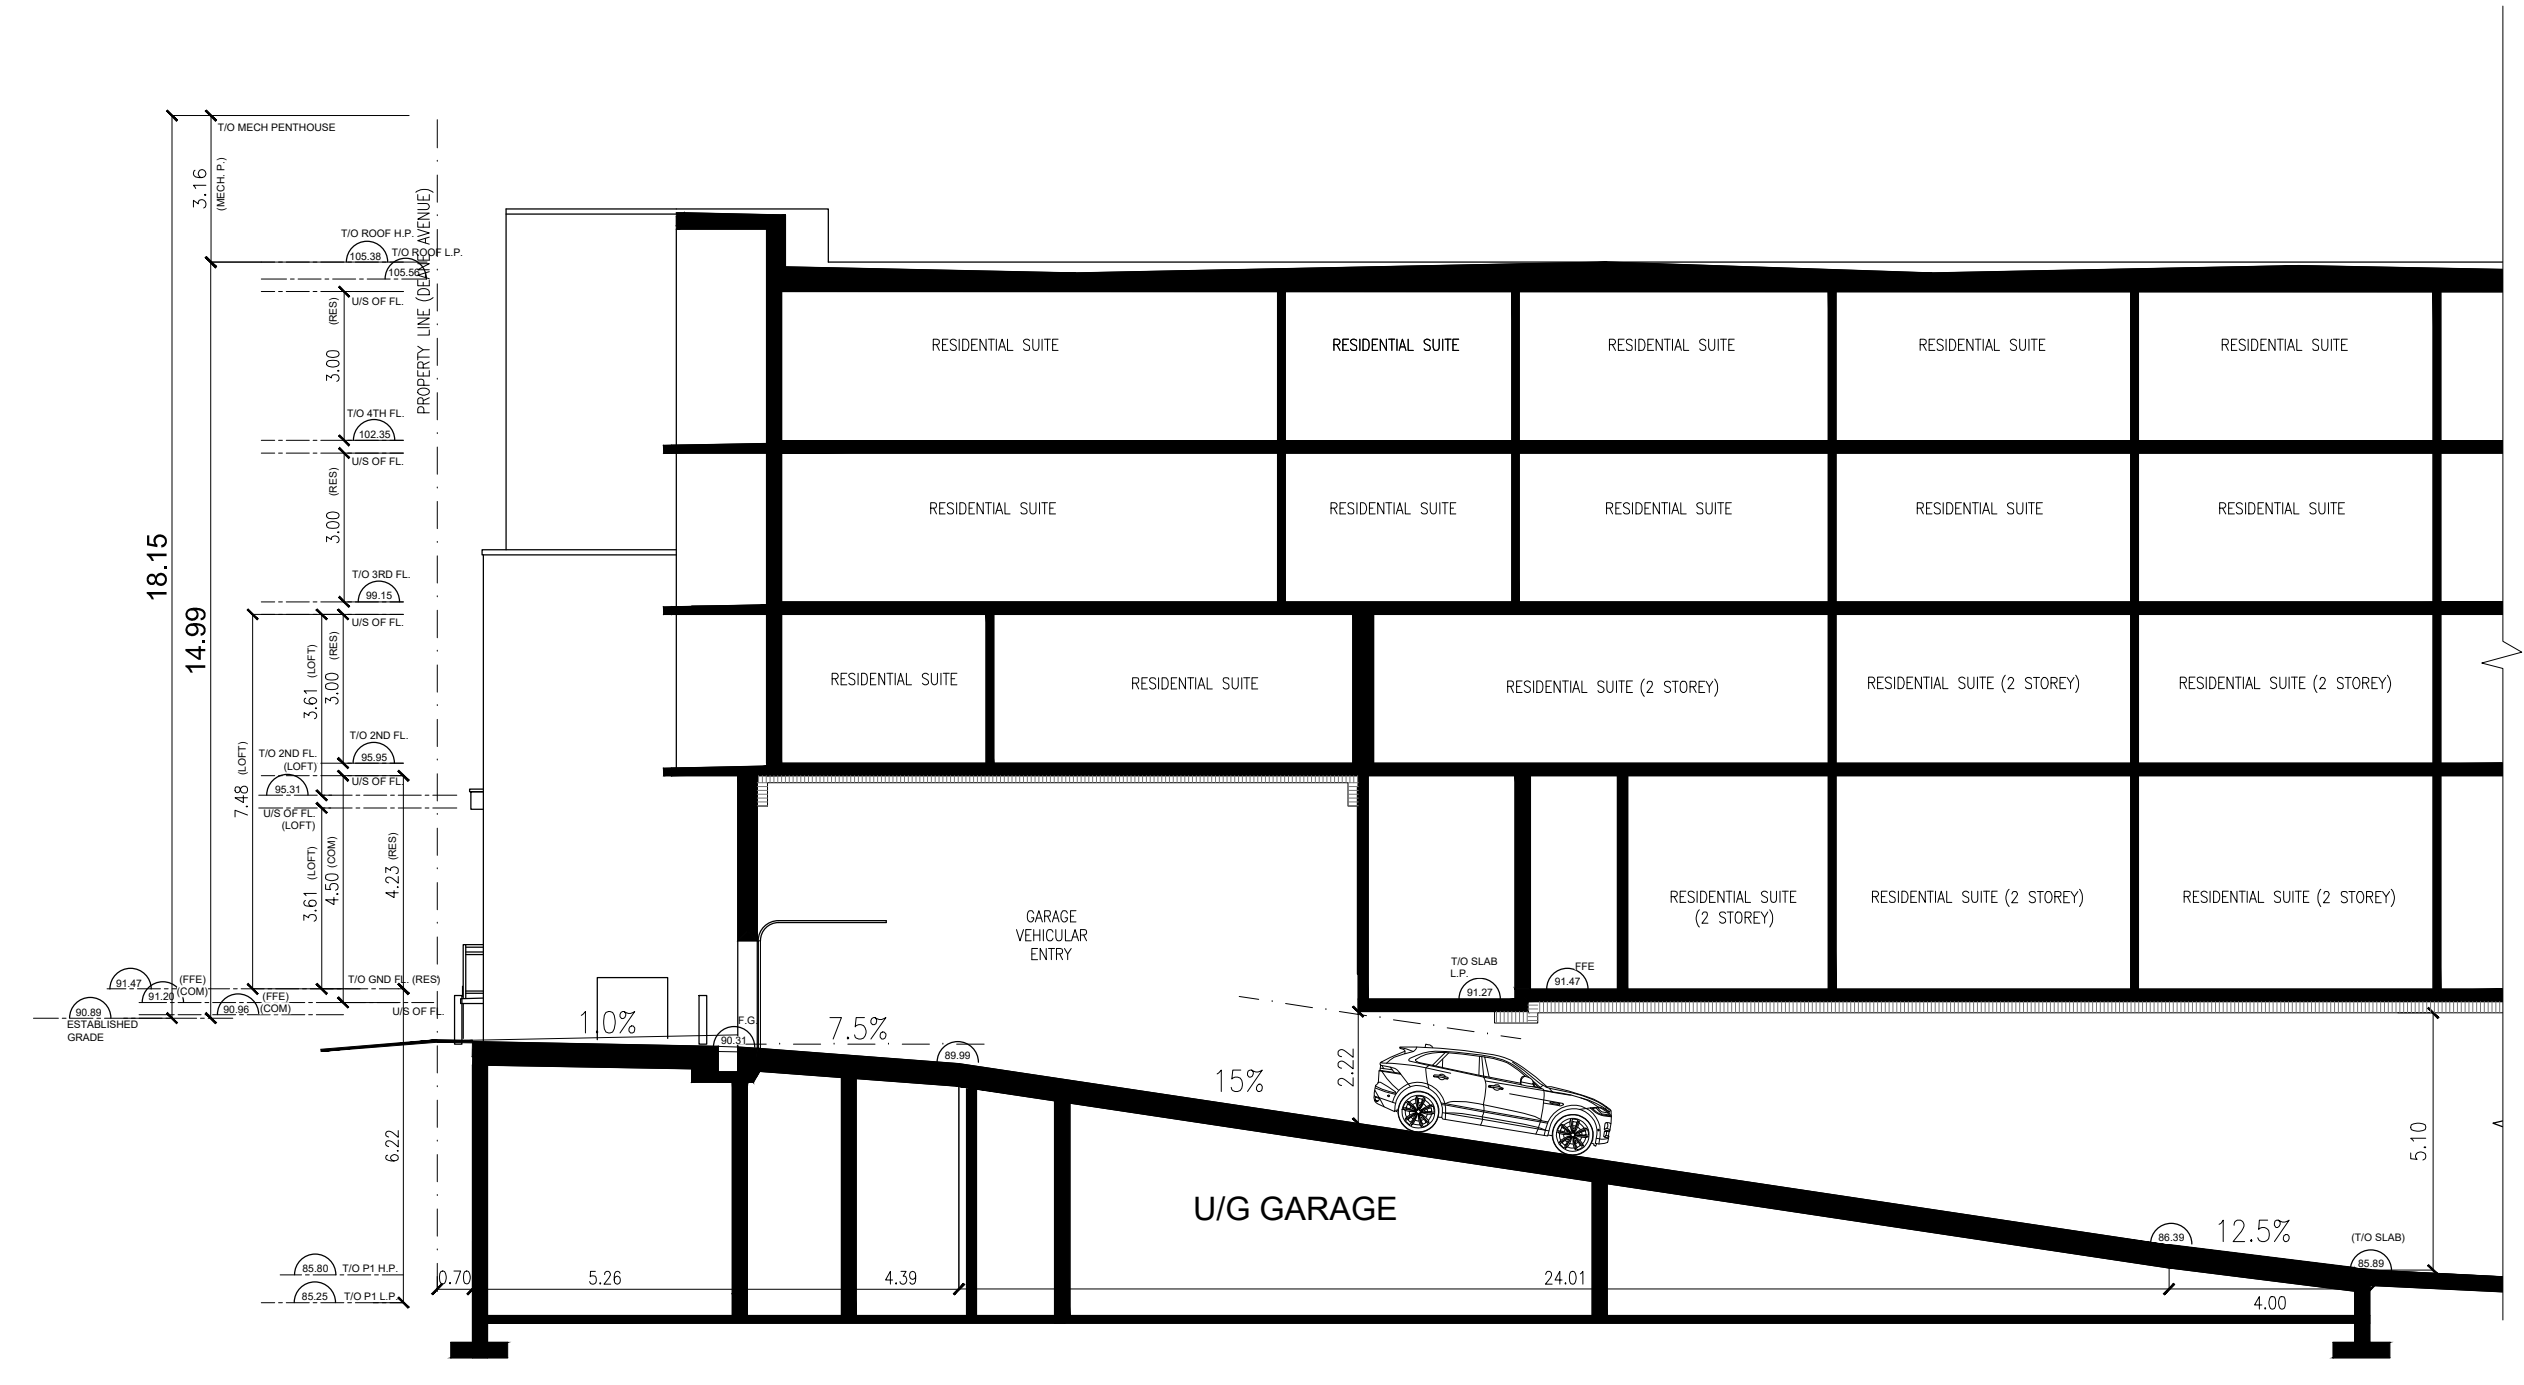


RAMP TO UNDER GROUND GARAGE  
SECTION D-D

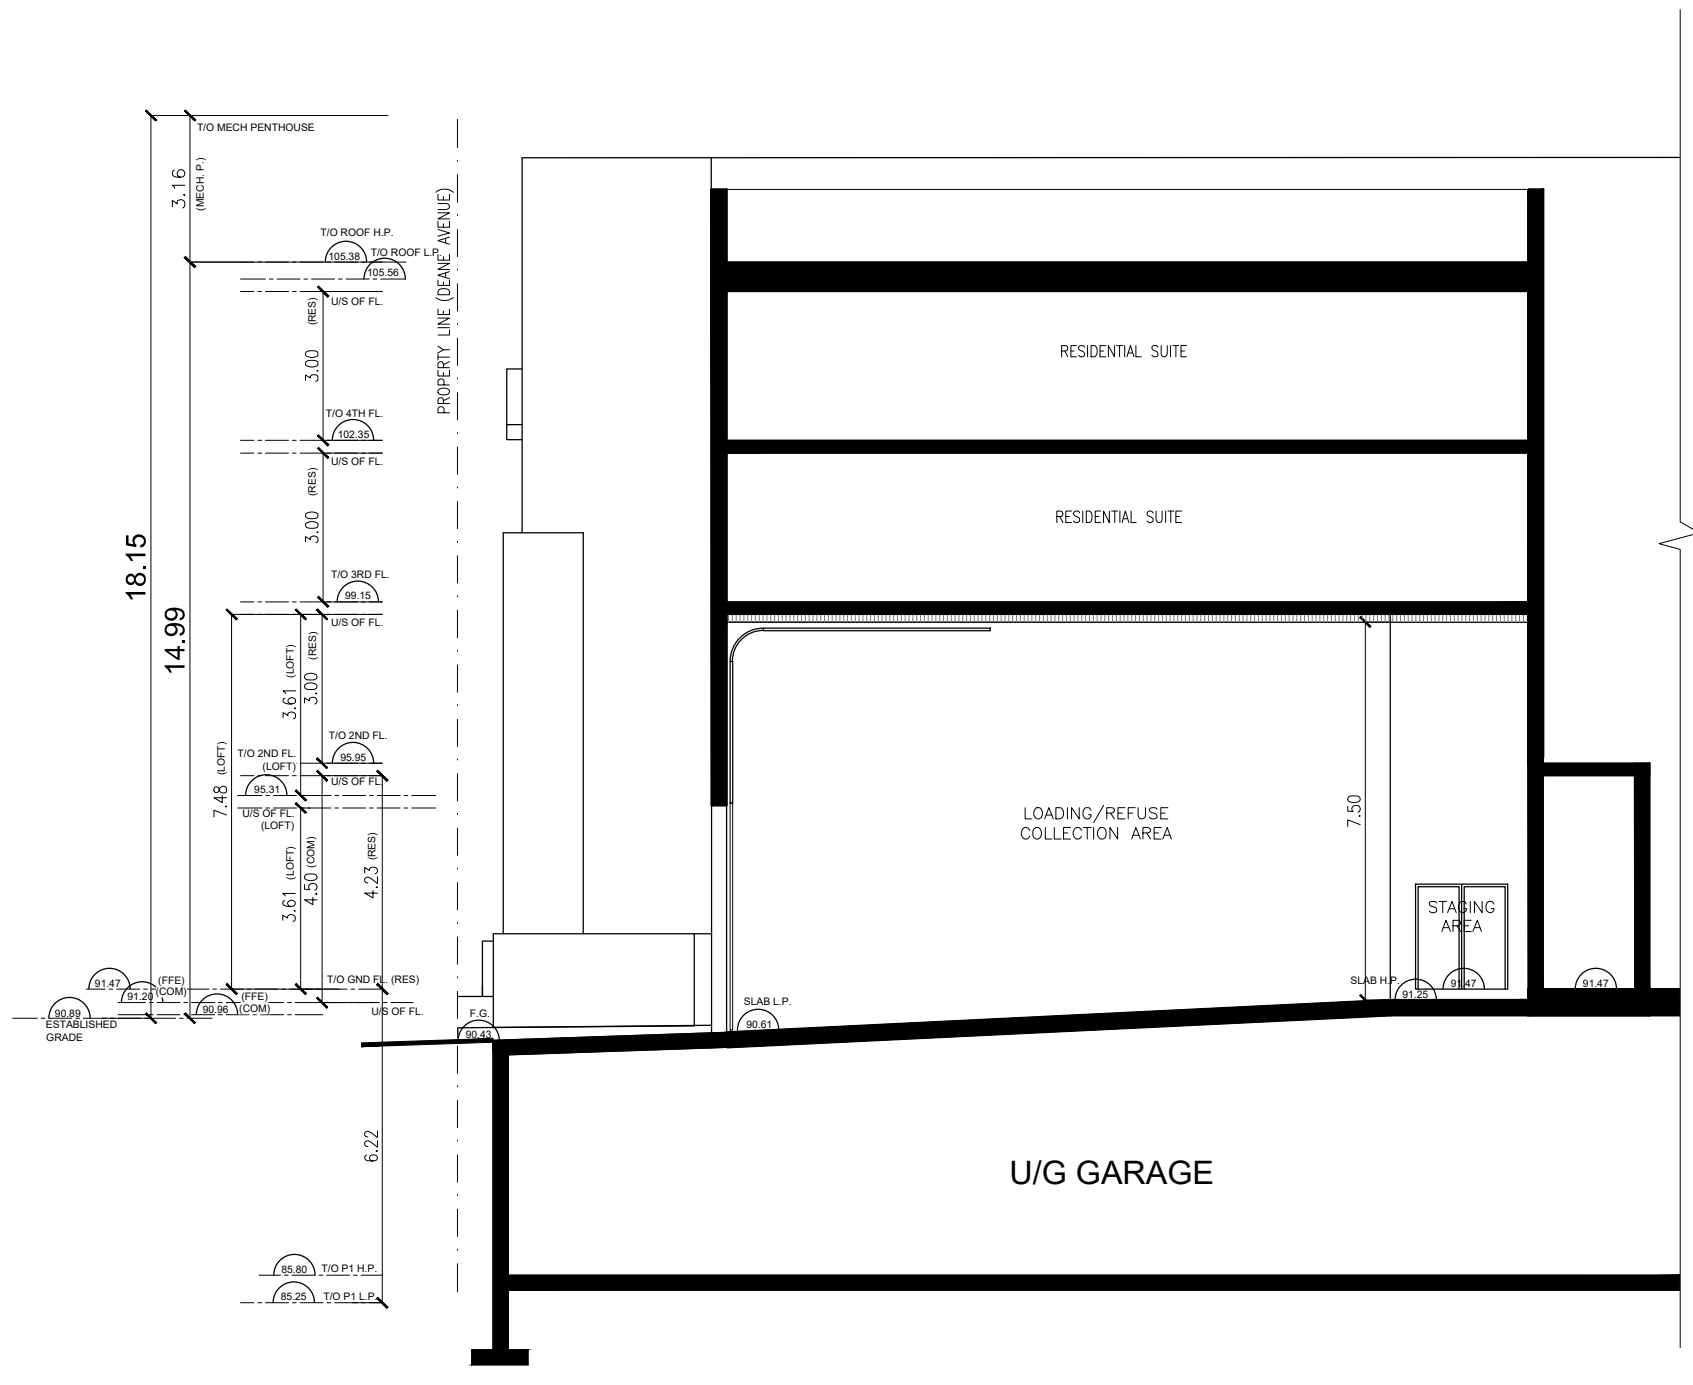


LOADING/REFUSE COLLECTION AREA  
SECTION E-E

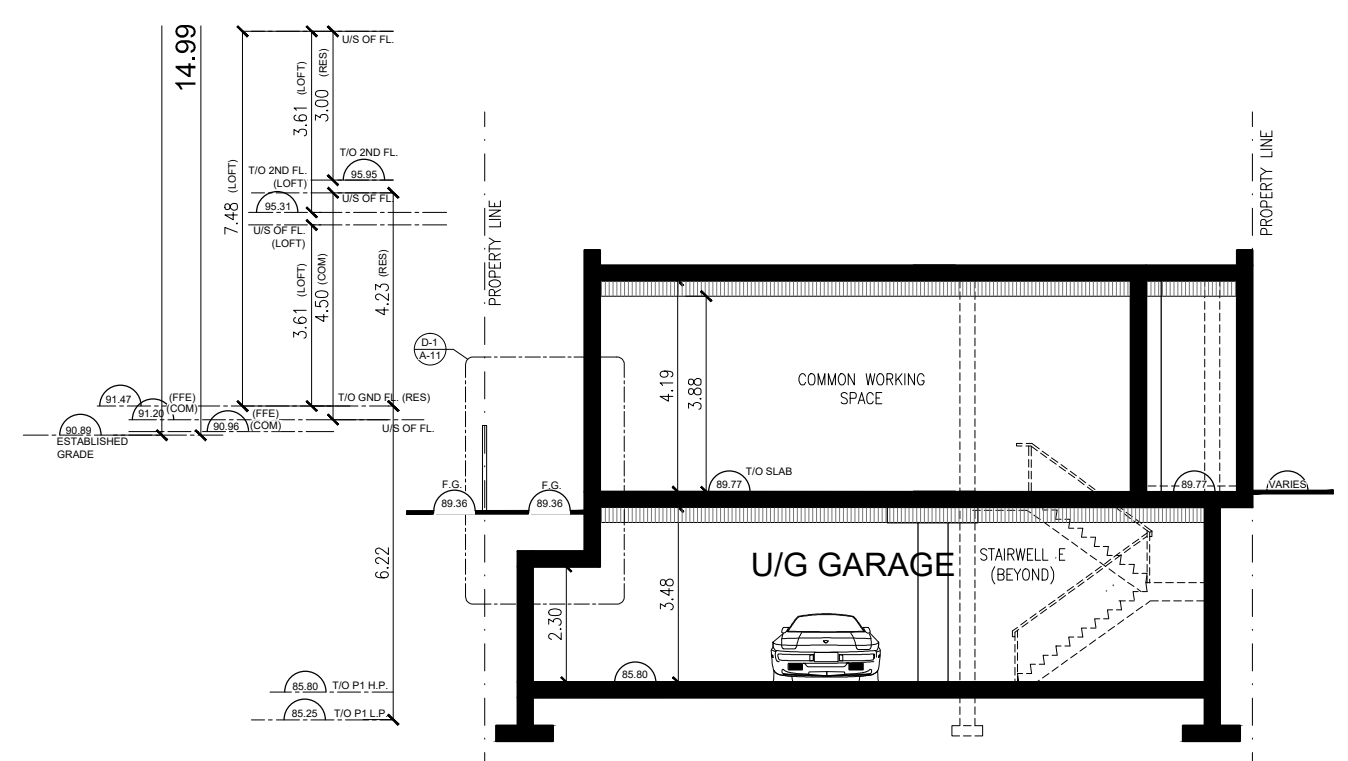


SECTION F-F

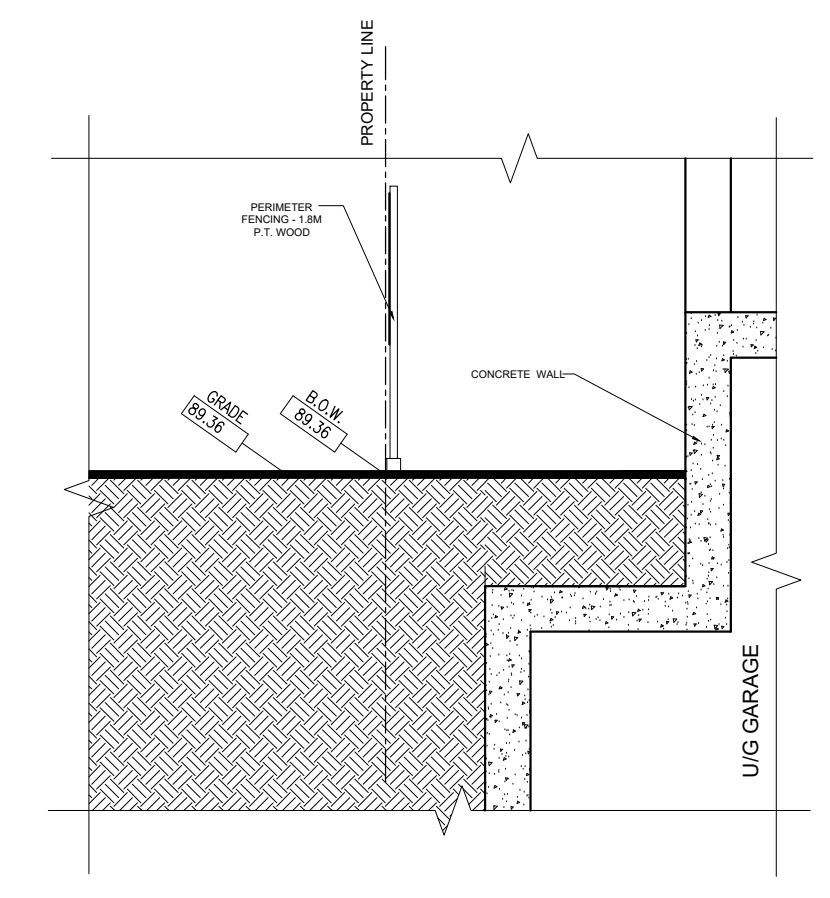

DETAIL D-1  
SCALE 1:50

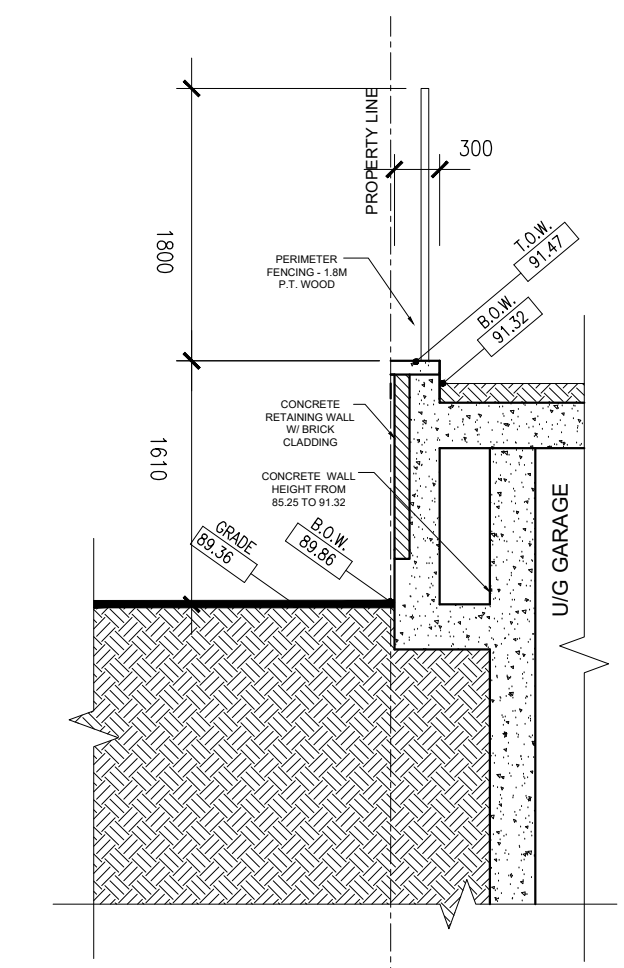

DETAIL D-2  
SCALE 1:50

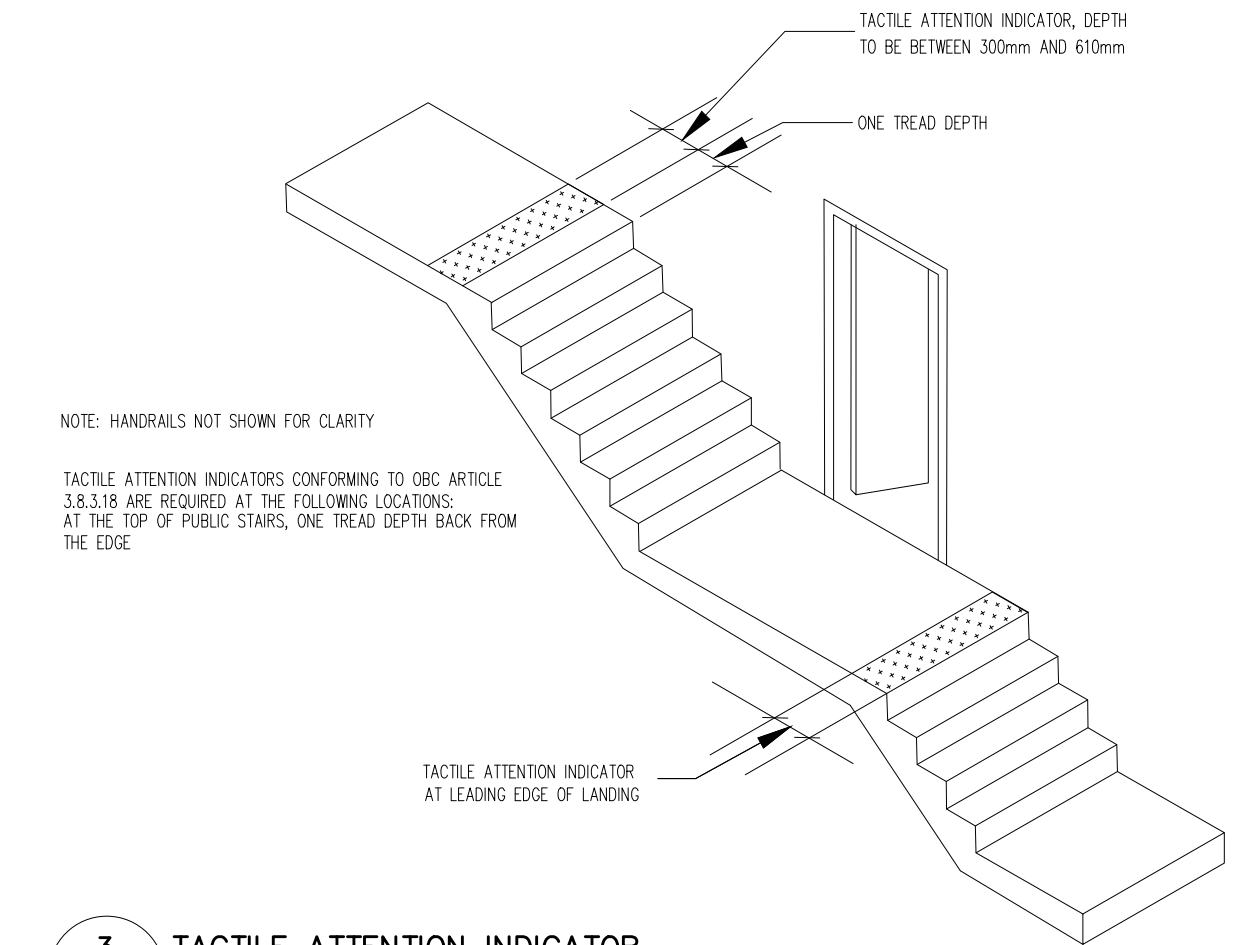

3 TACTILE ATTENTION INDICATOR  
A-11 AT TOP OF EVERY PUBLIC STAIR

no.	date	revision
9	JUNE 24, 2024	SPA RESUBMISSION
8	JUNE 13, 2024	FOR COORDINATION
7	MAY 10, 2024	TRANSFORMER REVIEW
6	OCT 27, 2023	SPA RESUBMISSION



770 BROWNS LINE, TORONTO, ON M9W 3N2 - T(416) 252-5679 F(416) 252-9637

owner  
 RISE KERR PARTNERSHIP LIMITED  
 RAM.DINARY@GMAIL.COM

project  
 100 DEANE AVENUE  
 OAKVILLE, ONTARIO

drawing  
 BUILDING SECTIONS  
 C-C, D-D, E-E & F-F  
 DETAILS

scale 1:150  
 date APR 2020  
 drawn GS  
 ch'd BB  
 project number 19.138

A-11