




NOTE: MECHANICAL ROOF TOP UNITS TO BE SCREENED FROM VIEW. TO BE REVIEWED AND IMPLEMENTED DURING DESIGN FOR PERMIT.
LF= LIGHT FIXTURE. REFER TO SITE LIGHTNING PLAN SL.1

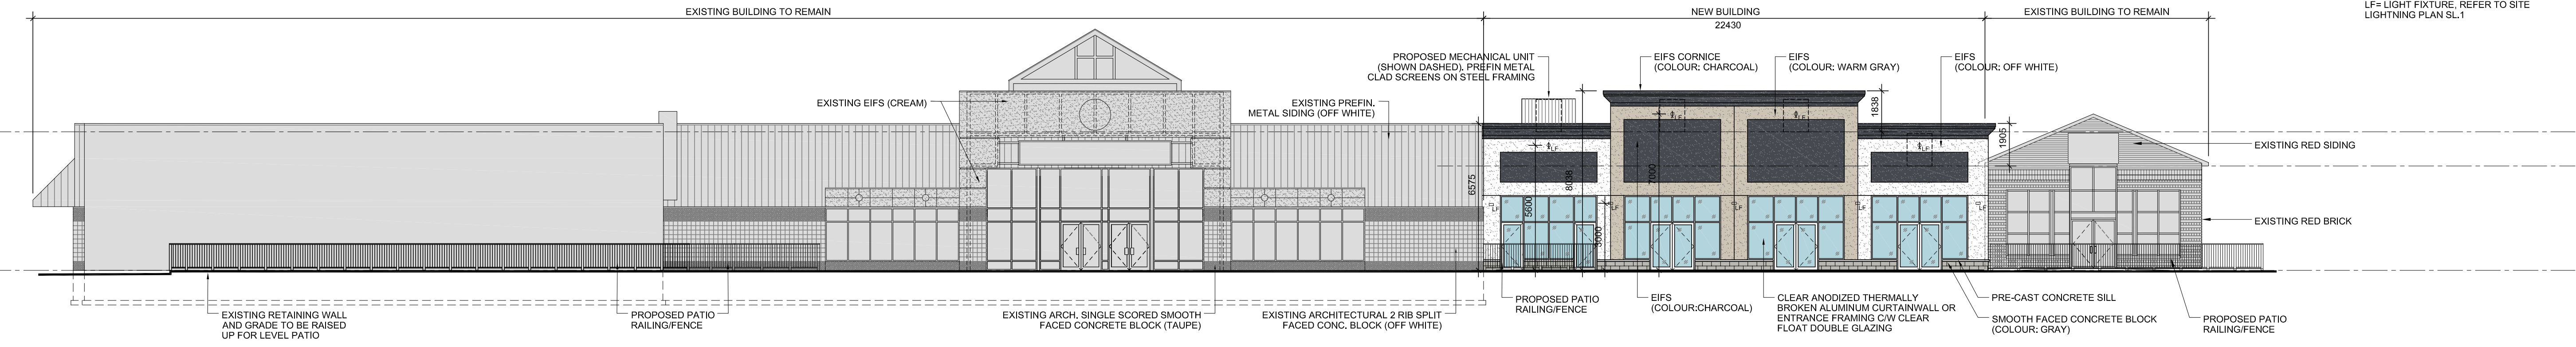

1 EAST ELEVATION
SCALE 1:150

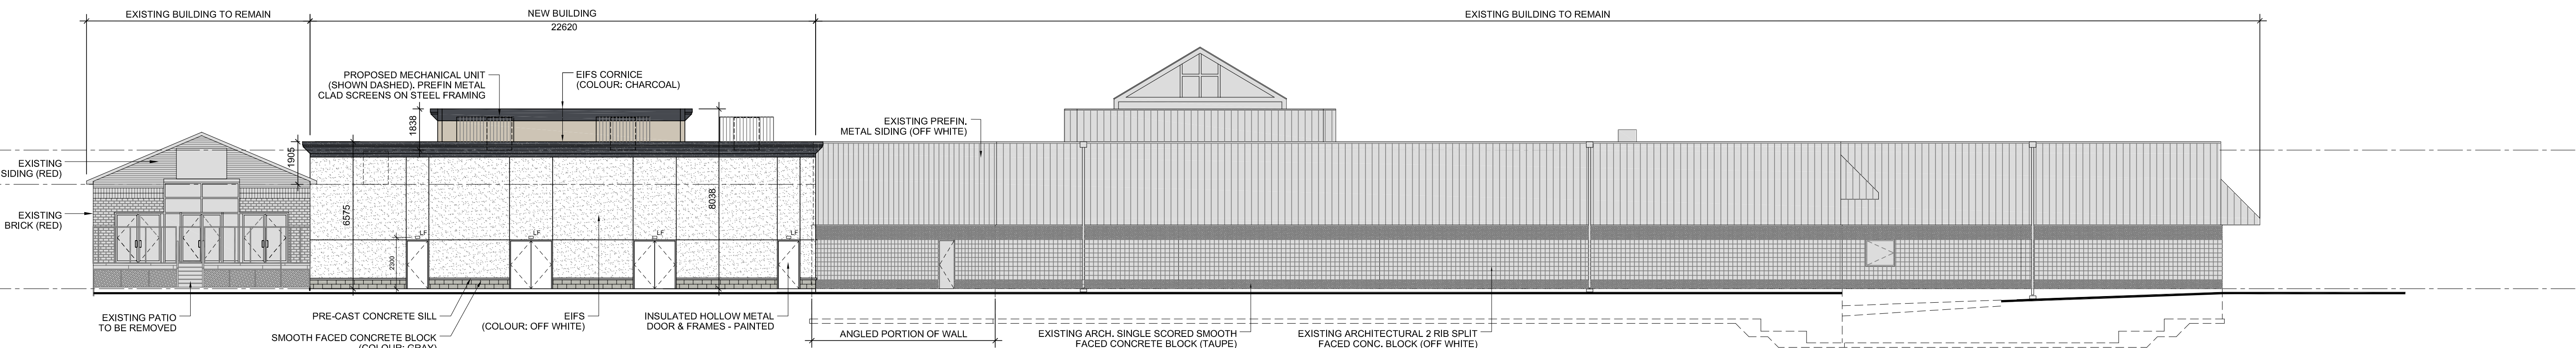

2 WEST ELEVATION
SCALE 1:150

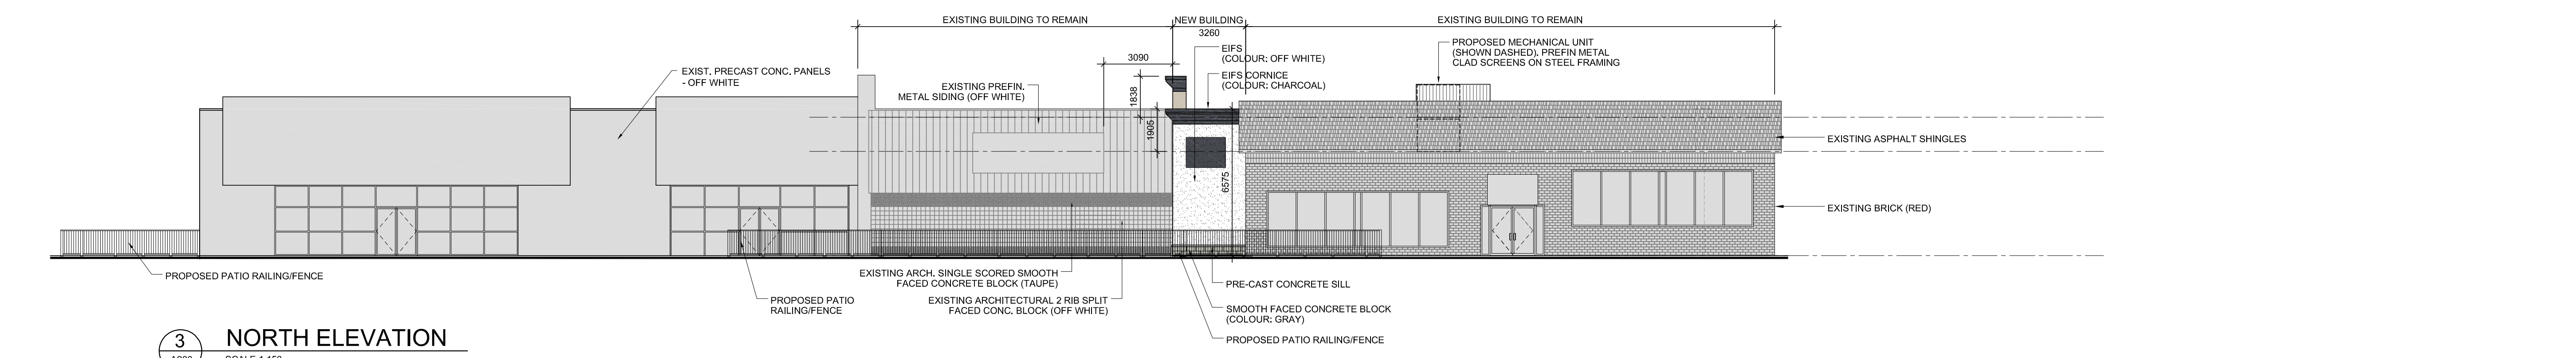

3 NORTH ELEVATION
SCALE 1:150

no.	revisions	date	init.
3	RE-ISSUED FOR SPA	2024/03/20	KR
2	ISSUED FOR SPA	2023/11/22	KR
1	ISSUED FOR CLIENT REVIEW	2023/08/17	KR
0	ISSUED FOR PRE CONSULTATION	2023/04/28	KR

GENERAL NOTE:
THESE DRAWINGS ARE COPYRIGHT AND THE PROPERTY OF REINDERS + LAW LTD. THE DRAWINGS MAY NOT BE USED FOR CONSTRUCTION WITHOUT THE PERMISSION OF REINDERS + LAW LTD. AND UNLESS SEALED AND SIGNED BY THE ARCHITECT/ENGINEER REPRODUCTION OF THESE DRAWINGS WITHOUT THE CONSENT OF REINDERS + LAW LTD. IS STRICTLY PROHIBITED.
DO NOT SCALE THESE DRAWINGS. ANY ERROR OR DISCREPANCY IS TO BE REPORTED IMMEDIATELY TO: REINDERS + LAW LTD.


cad file 23006_A200
date plotted 2024/03/20 plot scale 1:1



drawn JY
designed JBH
reviewed KR
date 2024/03/20
scale 1:150

project
2500 HAMPSHIRE GATE
OAKVILLE, ONTARIO

drawing
ELEVATIONS
SP.1401.069/01
VERSION 2

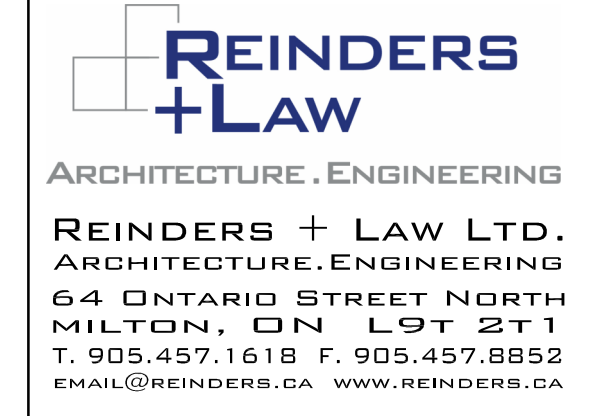

drawing no. 23006_A200 rev. no. 3