


PROJECT NORTH

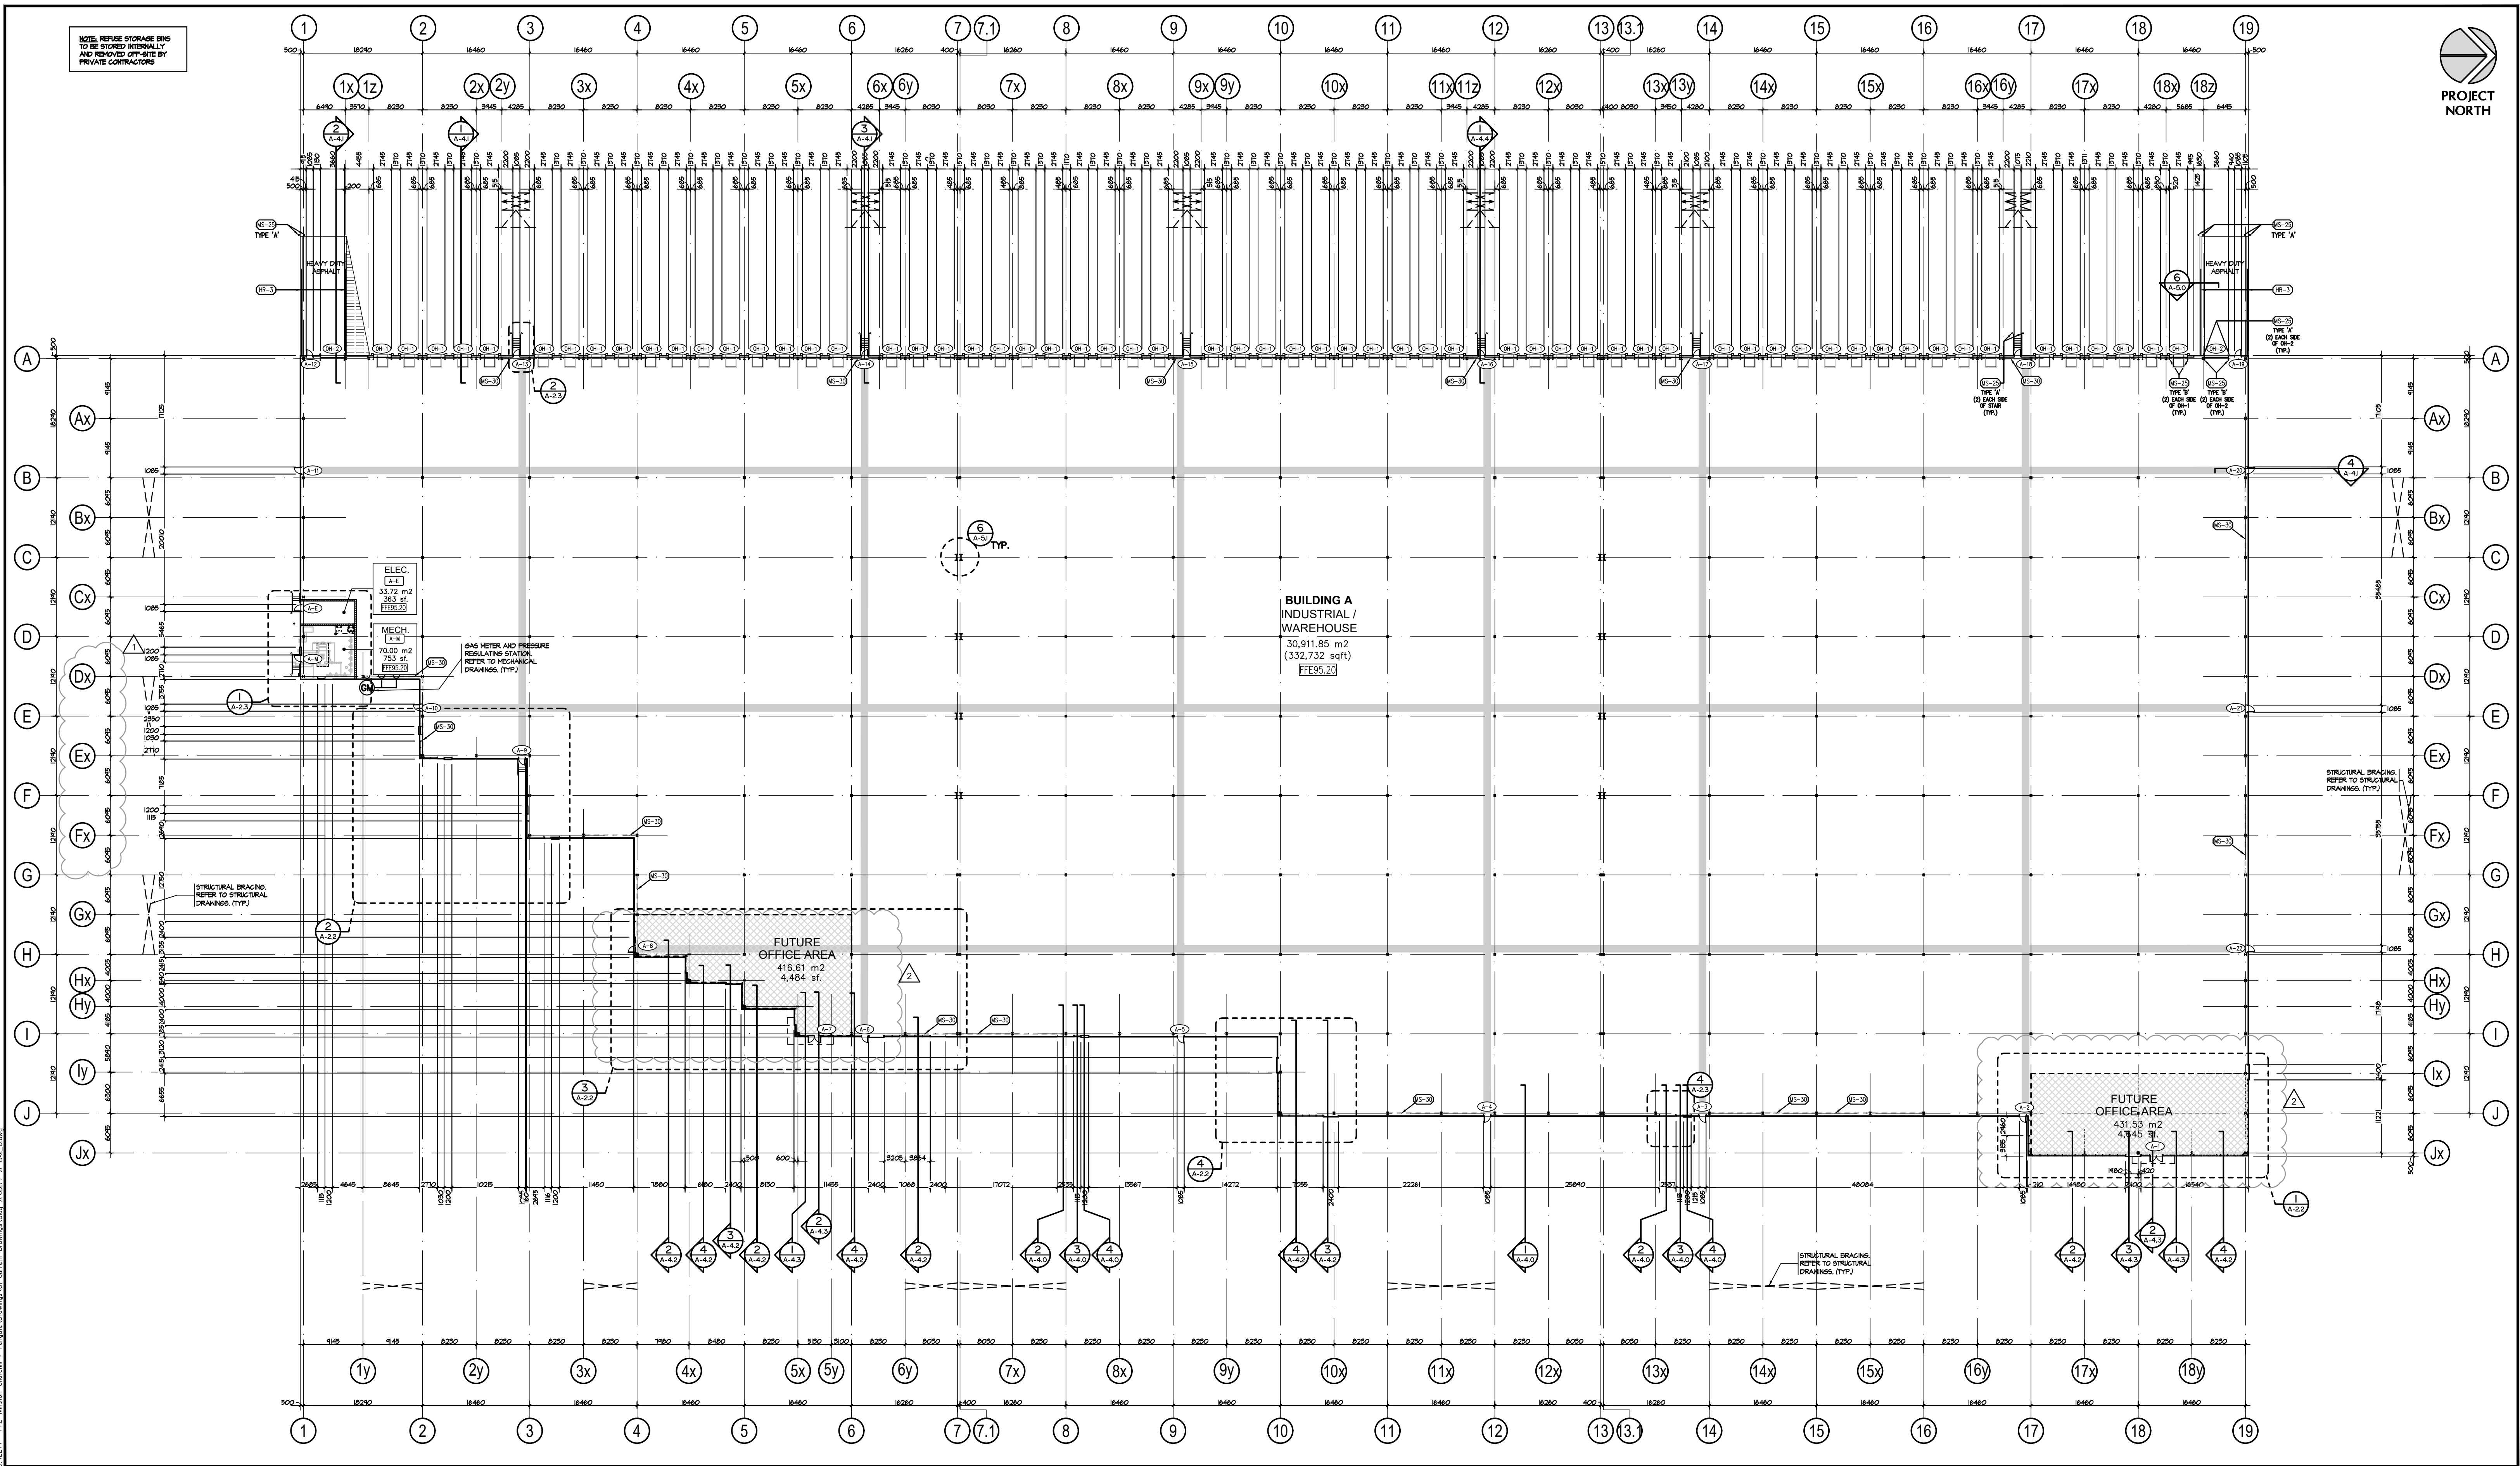

No.	ISSUED	DATE
1	ISSUED FOR COORDINATION	MAR. 30, 2021
2	ISSUED FOR SPA	APR. 9, 2021
3	RE-ISSUED FOR SPA	DEC. 15, 2021
4	RE-ISSUED FOR SPA	DEC. 16, 2022
5	ISSUED FOR STEEL AND PRECAST TENDER	FEB. 17, 2023

6	REISSUED FOR STEEL TENDER	SEPT. 18, 2023
7	REISSUED FOR SPA	DEC. 19, 2023
8	REISSUED FOR CITY REVIEW	MAY 10, 2024

No.	REVISION	DATE
1	REVISED AS NOTED	SEPT. 7, 2023
2	REVISED AS NOTED	NOV. 10, 2023

BALDASSARRA
Architects Inc.

30 Great Gulf Drive, Unit 20 | Concord ON | L4K 0K7
T. 905.660.0722 | www.baldassarra.ca

OWNERS INFORMATION:



FENGATE
772 Winston Churchill Blvd.

Oakville, Ontario

FLOOR PLAN
Building A

DATE:	DRAWN BY:	CHECKED:	SCALE:
MAR. 2021	HP		1:450
PROJECT No.	DRAWING No.		

22-77 A

A-2.0

2024 772 Winston Churchill - Fengate/Urbanway/UG Current Drawings/UG A-2.2-A-2.0.dwg
 A-2.2.772-Winston-Churchill - Fengate/Urbanway/UG Current Drawings/UG A-2.2-A-2.0.dwg