




1 East Elevation  
A203 Scale: 1:100

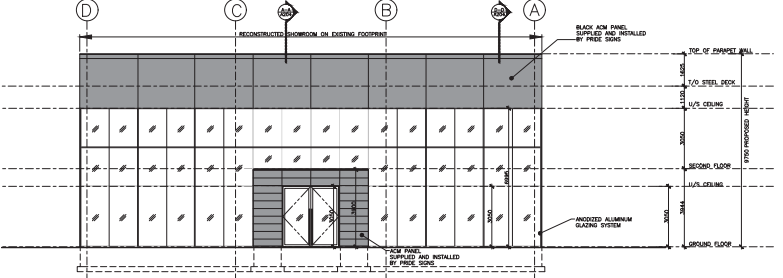


2 North Elevation  
A203 Scale: 1:100

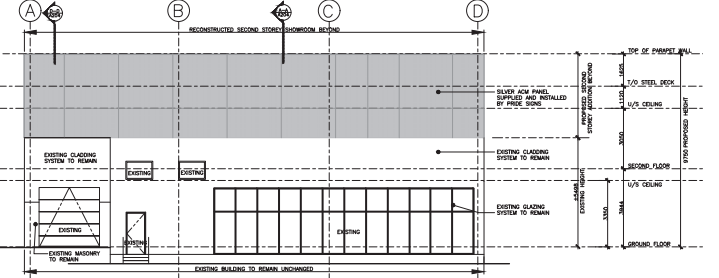

3 South Elevation  
A203 Scale: 1:100

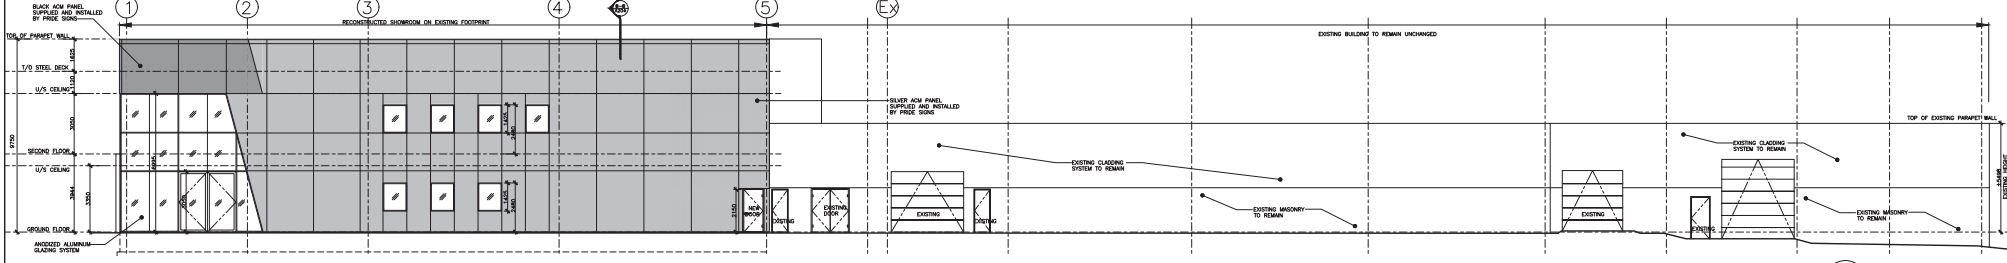

4 West Elevation  
A203 Scale: 1:100

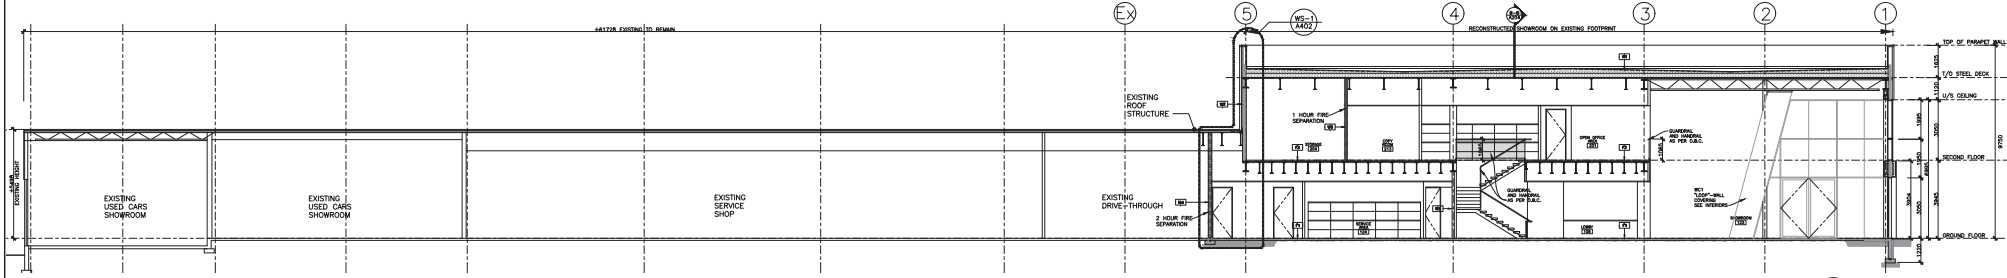


5 Building Section A-A  
A203 Scale: 1:100

No.	Date	Issue/Revision	By:	No.	Date	Issue/Revision
1	Feb.14.2024	Issued for Client Review	TM			
2	Feb.16.2024	Issued for Structure	TM			
3	Mar.27.2024	Issued for Review	TM			
4	Apr.01.2024	Issued for Site Plan Approval	TM			

CONSTRUCTION MUST BE COMPLETED IN ACCORDANCE WITH THE LATEST REVISED BUILDING CODE CHANGES. UNLESS SPECIFICALLY NOTED OTHERWISE ON THE DRAWINGS, NO PROVISIONS OF THE BUILDING CODE SHALL BE APPLIED. ALL DIMENSIONS AND INFORMATION SHOWN ON THESE DRAWINGS SHALL BE CHECKED AND APPROVED ON SITE AND NOT APPROVED BY THE ARCHITECT. THE ARCHITECT SHALL BE RESPONSIBLE FOR OBTAINING ALL NECESSARY PERMITS AND APPROVALS FROM THE APPROPRIATE AGENCIES. 

**GREN WEIS ARCHITECT & ASSOCIATES**  
241 King Street  
Oakville, ON L6L 5M9  
Tel: (905) 845-1234  
Fax: (905) 845-1234

 

Project Name:  
**Lockwood KIA**  
2400 S Service Rd W,  
Oakville, ON L6L 5M9



Drawing Name:	<b>Elevations Building Section A-A</b>	
Design:	G.W.	Scale: 1:100
Project No.:	24.01	Date: Jan-2024
Drawing No.:	<b>A203</b>	