

THESE DRAWINGS ARE NOT TO BE SCALED.  
ALL DIMENSIONS MUST BE VERIFIED BY CONTRACTOR  
PRIOR TO COMMENCEMENT OF ANY WORK. ANY  
DISCREPANCIES MUST BE REPORTED DIRECTLY TO SRN  
ARCHITECTS INC.





**EXTERIOR FINISH LEGEND**

	<b>METAL VERTICAL SIDING PANEL</b> EXT. COLOUR : WHITE MANUFACTURER : TBD SIZE/STYLE : TBD
	<b>METAL ROOFING</b> EXT. COLOUR : CHARCOAL MANUFACTURER : TBD SIZE/STYLE : TBD
	<b>WINDOW VISION PANEL</b> EXT. COLOUR : TBD INT. COLOUR : TBD MANUFACTURER : TBD GLASS : TBD PAINT COLOUR : TBD
	<b>GLASS RAILING PANEL</b> EXT. COLOUR : TBD INT. COLOUR : TBD MANUFACTURER : TBD GLASS : TBD PAINT COLOUR : TBD
	<b>COMPOSITE WOOD</b> EXT. COLOUR : TBD MANUFACTURER : TBD SIZE/STYLE : TBD
	<b>ALUMINUM MULLION</b> EXT. COLOUR : TBD MANUFACTURER : TBD SIZE/STYLE : TBD
	<b>ALUMINUM FASCIA</b> EXT. COLOUR : TBD MANUFACTURER : TBD SIZE/STYLE : TBD

**ADDITIONAL NOTES:**

THE DRAWING, AS AN INSTRUMENT OF SERVICE, IS PROVIDED BY AND IS THE PROPERTY OF SRN ARCHITECTS INC. THE CONTRACTOR MUST VERIFY AND ACCEPT RESPONSIBILITY FOR ALL DIMENSIONS AND CONDITIONS ON SITE AND MUST NOTIFY SRN ARCHITECTS INC. OF ANY VARIATIONS FROM THE SUPPLIED INFORMATION. SRN ARCHITECTS INC. IS NOT RESPONSIBLE FOR THE ACCURACY OF SURVEY, STRUCTURAL, MECHANICAL, ELECTRICAL, ETC. ENGINEERING INFORMATION SHOWN ON THIS DRAWING REFER TO APPROPRIATE ENGINEERS DRAWINGS BEFORE PROCEEDING WITH ANY WORK. CONSTRUCTION MUST CONFORM TO ALL APPLICABLE CODES AND REQUIREMENTS OF THE AUTHORITIES HAVING JURISDICTION UNLESS OTHERWISE NOTED. NO INVESTIGATION HAS BEEN OR REPORTED ON BY THIS OFFICE IN REGARDS TO THE ENVIRONMENTAL CONDITION OF THIS SITE.

CONDITIONS FOR ELECTRONIC INFORMATION TRANSFER:  
ELECTRONIC INFORMATION IS SUPPLIED TO THE OTHER ASSOCIATED FIRMS TO ASSIST THEM IN THE PROTECTION OF THEIR WORK. HOWEVER, THE RECEIVING FIRMS MUST DETERMINE THE COMPLETENESS/APPROPRIATENESS/RELIABILITY OF THE INFORMATION IN RESPECT TO THEIR PARTICULAR RESPONSIBILITY.

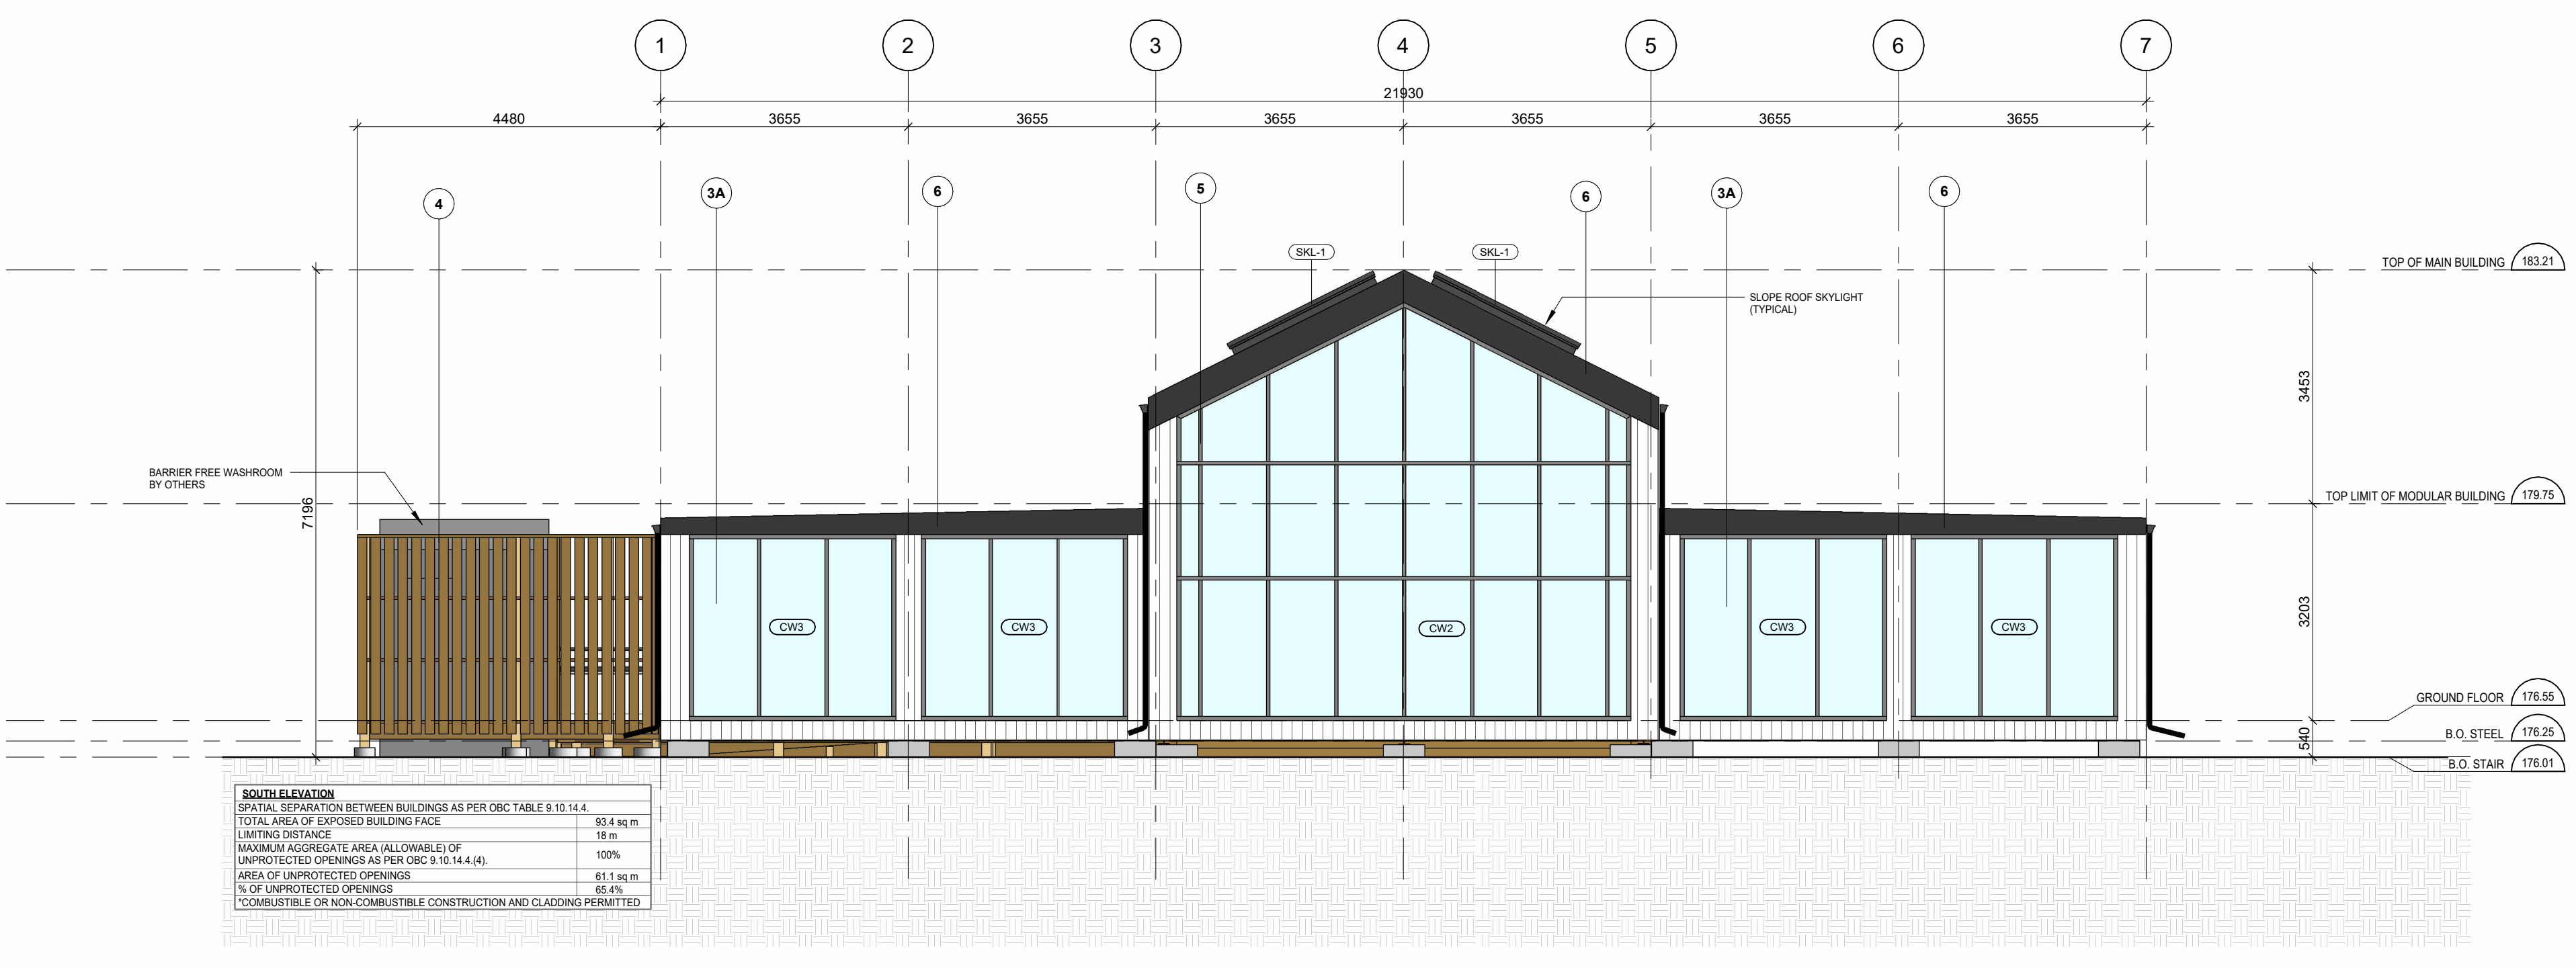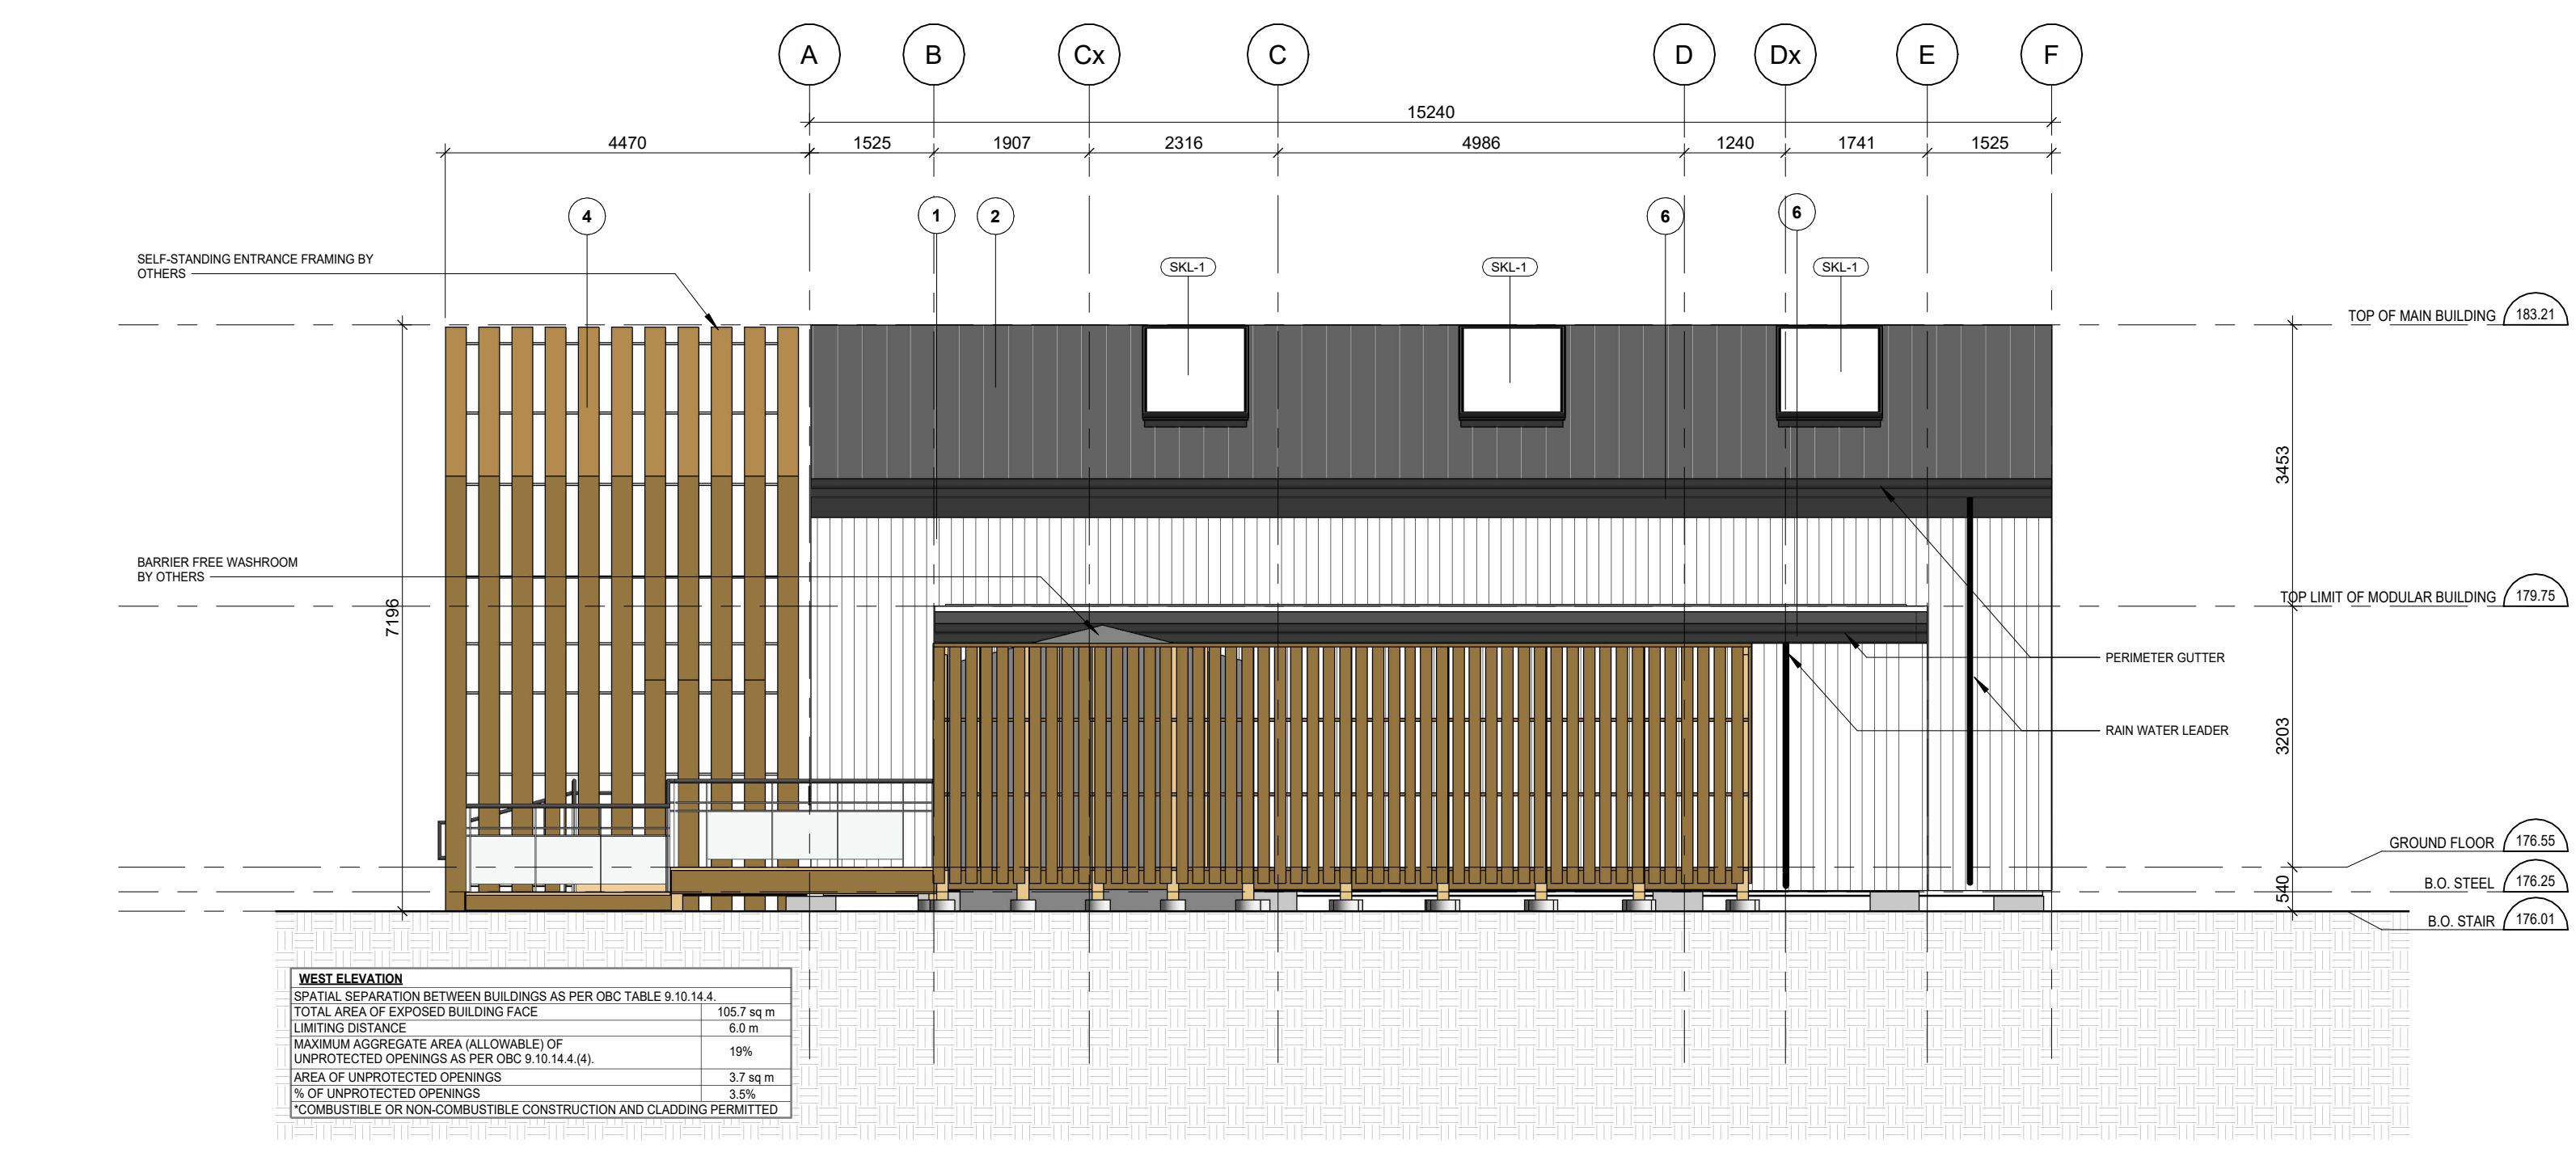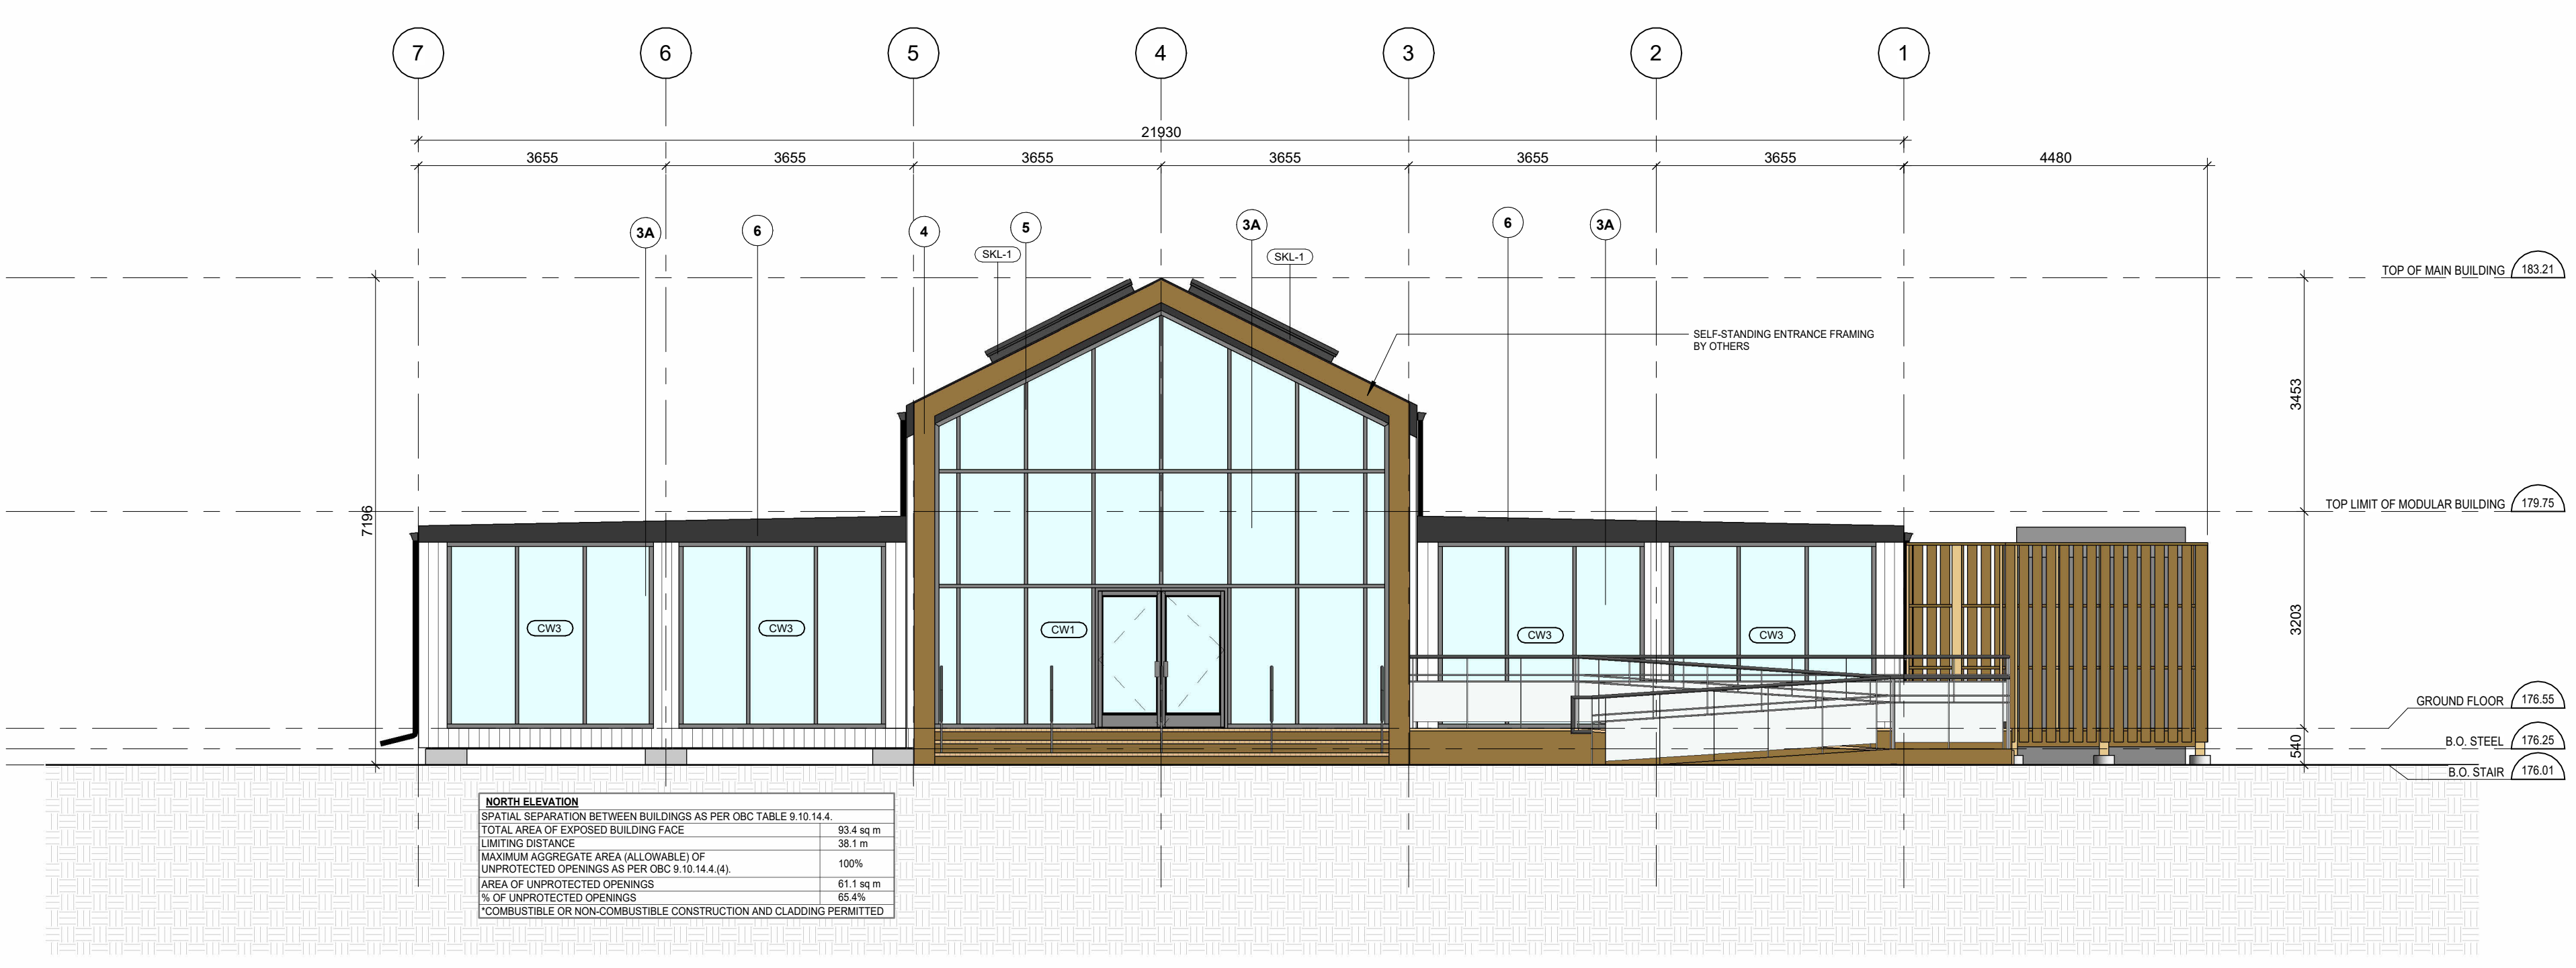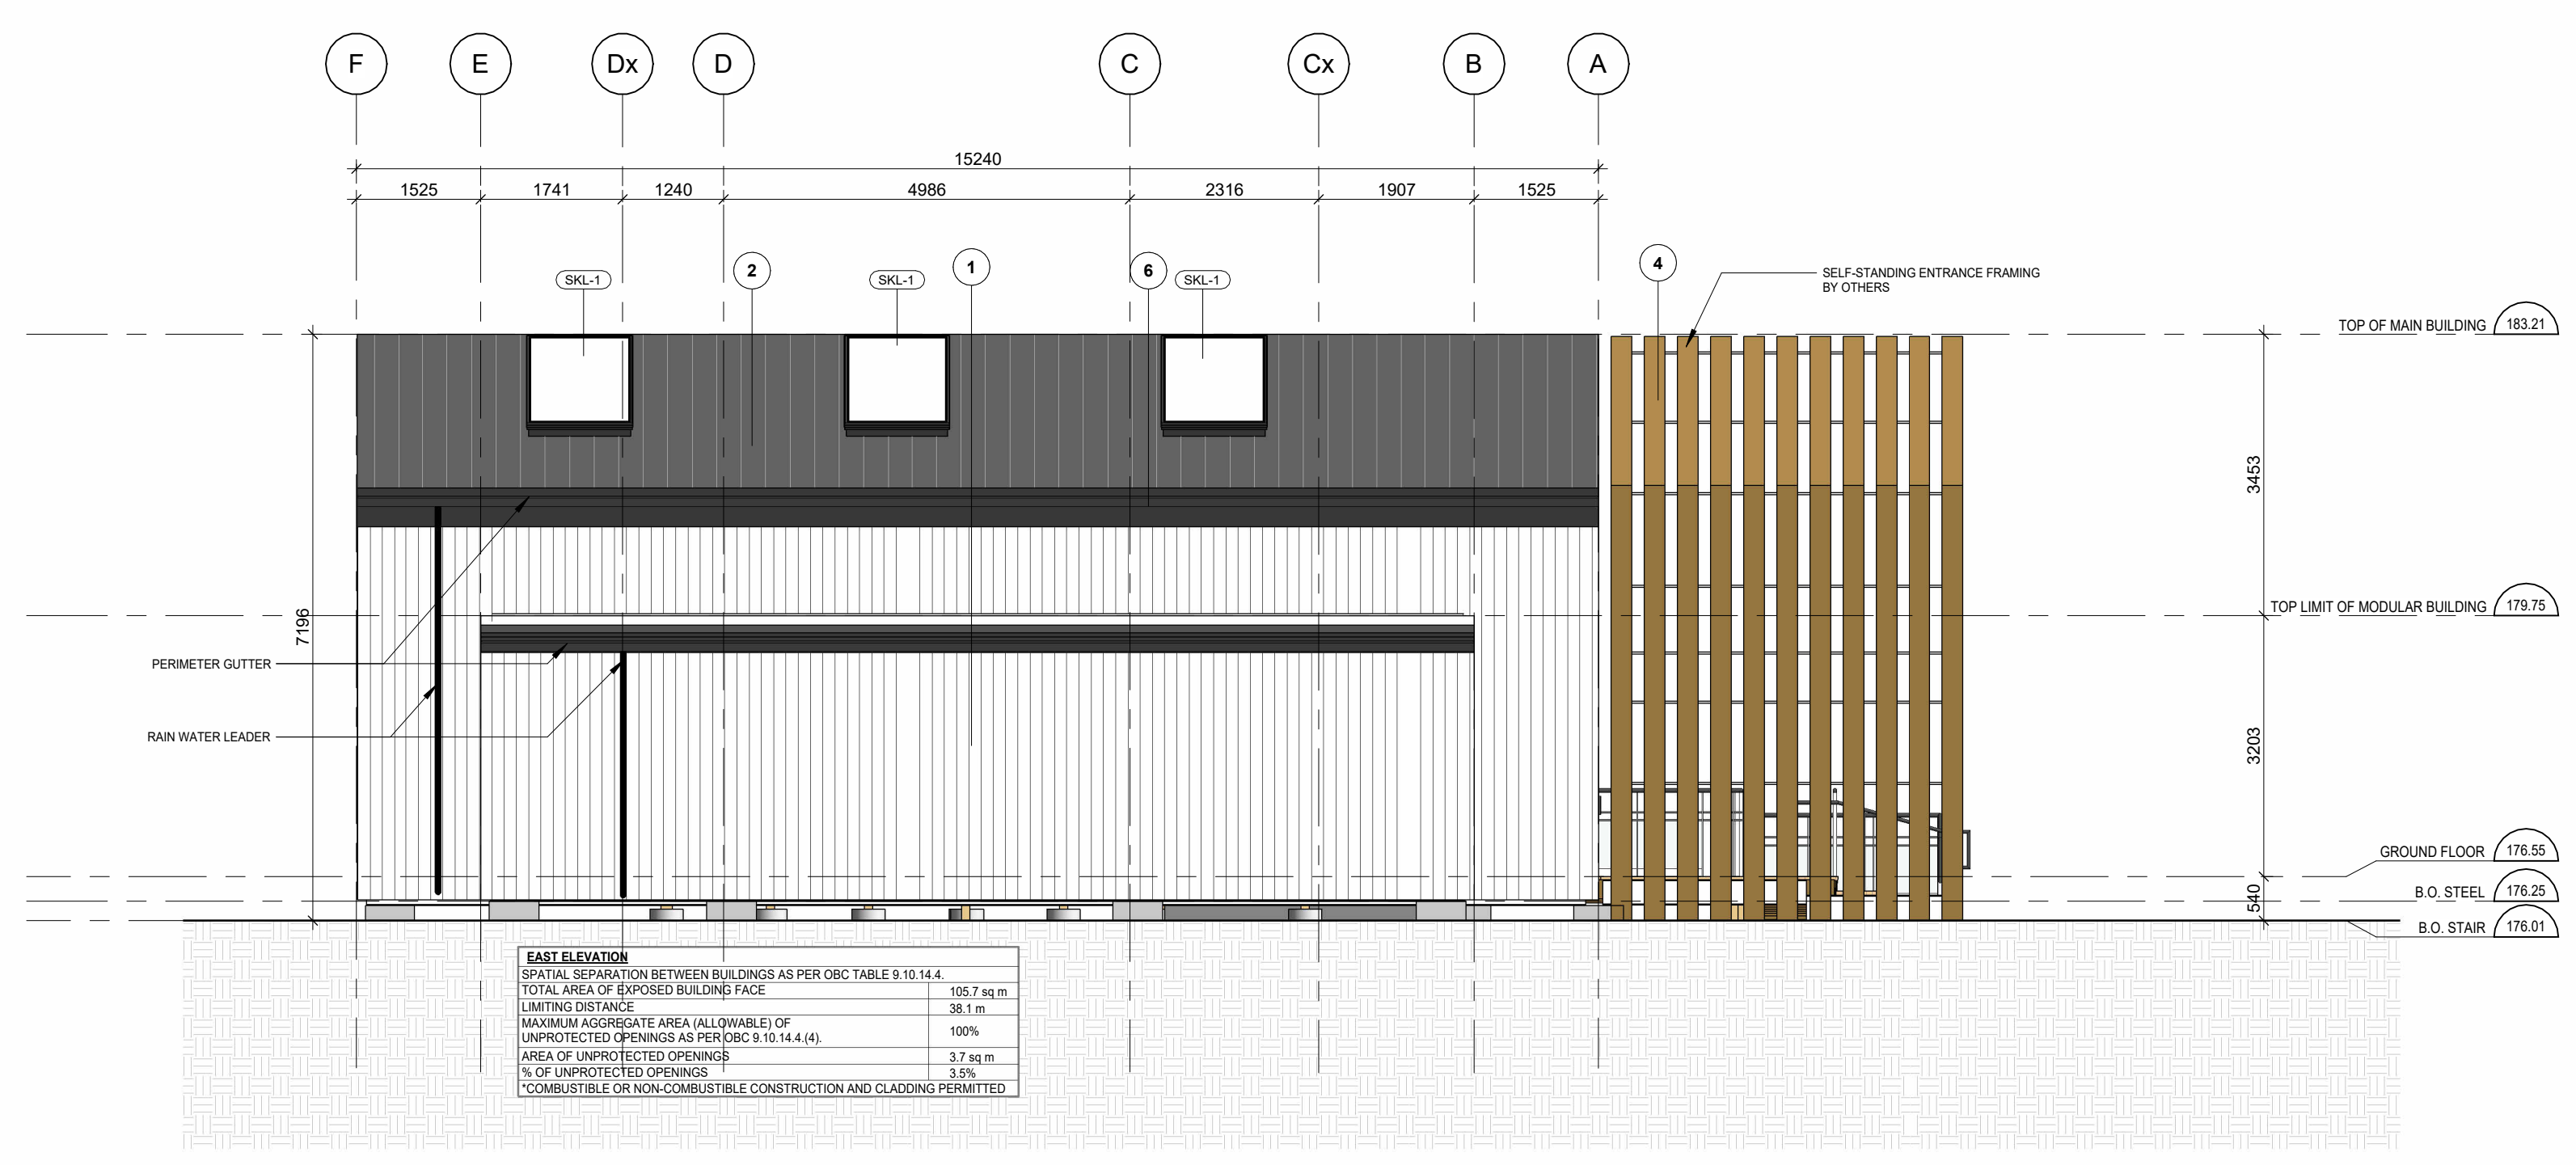

NO.	DATE	REVISION COMMENT
1	06-19-2024	ISSUED FOR SITE PLAN APPROVAL
2	09-11-2024	ISSUED FOR SPA (SECOND SUBMISSION)
3	02-05-2025	ISSUED FOR SPA (THIRD SUBMISSION)

SRN ARCHITECTS INC SHALL NOT BE RESPONSIBLE FOR:  
1. ERRORS, OMISSIONS, INCOMPLETENESS DUE TO LOSS OF INFORMATION IN WHOLE OR PART WHEN INFORMATION IS TRANSFERRED.  
2. TRANSMISSIONS OF ANY VIRUS OR DAMAGE TO RECEIVING ELECTRONIC SYSTEM WHEN INFORMATION IS TRANSFERRED.

**SRN ARCHITECTS**  
8395 JANE ST. SUITE 202  
VAUGHAN, ONTARIO. L4K 5Y2  
PHONE: 905.417.5515 FAX: 905.417.5517

STAMP:  
*Greg Rasmussen*  
ARCHITECT  
LICENSE  
4006

© SRN ARCHITECTS INC. 2025

CLIENT:  
**Branthaven Development**  
720 Oval Court, Burlington, ON L7L 6A9

PROJECT:  
**Branthaven Sales Pavilion**  
305 Threshing Mill Blvd.  
Oakville, ON

DRAWING TITLE:  
**BUILDING ELEVATIONS**

DATE: 06/19/24 SCALE: 1:75  
DRAWN BY: BD CHECKED BY: GR  
PROJECT NUMBER: DRAWING NUMBER:  
**S24013 A5.0**