


**\*NOTE:**  
THE PUBLIC BIENOVARD WILL BE RESTORED TO THE SATISFACTION OF TOWN TRANSPORTATION AND ENGINEERING STAFF

**PLANT SCHEDULE LP**

CODE	QTY	BOTANICAL NAME	COMMON NAME	SIZE	CONT	REMARKS
<b>TREES</b>						
AFA	2	Acer freemanii 'Autumn Blaze'	Autumn Blaze Maple	60mm Cal.	W.B.	
ACE RBR	3	Acer rubrum	Red Maple	60mm Cal.	W.B.	
ASM	5	Acer saccharum	Sugar Maple	50mm Cal.	W.B.	
<b>SHRUBS</b>						
CAL AR2	68	Calamagrostis arundinacea 'Karl Foerster'	Foerster's Feather Grass	1gal	Potted	
DEU GRA	32	Deutzia gracilis	Slender Deutzia	50cm Ht.	Potted	
HEM OR2	23	Hemerocallis x 'Stella de Oro'	Stella de Oro Daylily	1gal	Potted	
POT POT	8	Potentilla fruticosa 'Goldfinger'	Goldfinger Potentilla	50cm Ht.	Potted	
SPI GO4	27	Spiraea x bumalda 'Goldflame'	Goldflame Spirea	30cm Ht.	Potted	

VAN ACCESSIBLE PARKING STALL  
VAN ACCESSIBLE/ACCESSIBLE PARKING SIGN - OAKVILLE  
ACCESSIBLE PARKING STALL  
ACCESSIBLE PARKING SIGN  
TREE PRESERVATION FENCE - OAKVILLE TREES TO BE RETAINED

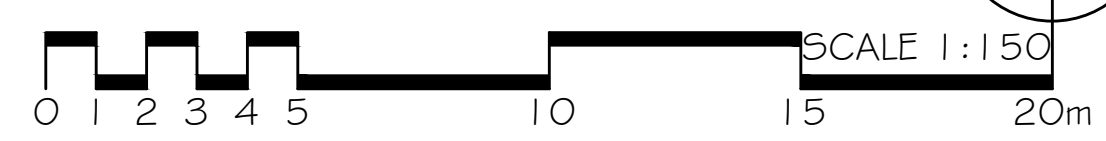

**REFERENCE NOTES SCHEDULE**

SYMBOL	DESCRIPTION	QTY	DETAIL
[Symbol]	Maglin MBR100-DB Series Direct Burial Bike Rack	15	5/L-D1
[Symbol]	Site Furnishings		
[Symbol]	Maglin MLB1050-W Series Bench	4	6/L-D1
[Symbol]	Concrete Paving		
[Symbol]	Concrete Paving with 200mm depth of 19mm Crusher Run Limestone	625.7 m <sup>2</sup>	2/L-D1
[Symbol]	Fences and Gates		
[Symbol]	FLEXX PANEL 4FT HT	121.1 m	4/L-D2
[Symbol]	Turf & Grasses		
[Symbol]	Sod over 150mm Topsoil	604.1 m <sup>2</sup>	1/L-D1
[Symbol]	Soil Cells Depth 1.0m Depth		
[Symbol]	Soil Cells Depth 0.65m Depth		

**LOCATION MAP**

**GENERAL NOTES**

THE LOCATION OF PROPERTY LINES, ELEVATIONS AND FACILITIES ON THIS PLAN WERE DRAWN ON THE BASIS OF A DIGITAL SITE PLAN OR SURVEY DATA PROVIDED BY OTHER CONSULTANTS.

IT IS THE RESPONSIBILITY OF THE CLIENT AND HIS CONTRACTORS TO CONFIRM THE ACCURACY OF THE SETBACKS, LOCATIONS AND GRADES ETC. ANY VARIATIONS BETWEEN EXISTING CONDITIONS AND THIS PLAN SHOULD BE ADVISED ON SITE AND REPORTED TO THE CONSULTING LANDSCAPE ARCHITECT TO DETERMINE THE IMPACT OF THE VARIATIONS ON THE SUITABILITY OF THE PROPOSED DEVELOPMENT.

CONSTRUCTION MUST CONFORM TO ALL CODES AND REQUIREMENTS OF AUTHORITIES HAVING JURISDICTION.

**REVISIONS**

NO.	DATE	NOTES	BY
10	2024-04-15	REVISED FOR SUBMISSION	KT
9	2023-03-23	ISSUED FOR ADDENDUM	EA
8	2023-03-10	REVISED FOR SUBMISSION	FL
7	2022-12-07	ISSUED FOR TENDER	EA
6	2022-12-07	ISSUED FOR 3RD SPA SUBMISSION	EA
5	2022-07-26	ISSUED FOR SUBMISSION	EA
4	2022-03-24	FINAL SUBMISSION FOR SPA	EA
3	2022-03-14	TIPP	KL
2	2022-03-11	UPDATED GRADING	EA
1	2022-02-24	LANDSCAPE PLAN	EA

NO. DATE NOTES BY

CONCEPTUAL TENDER  
PRELIMINARY CONTRACT  
SITE PLAN CONSTRUCTION  
PERMIT AS-BUILT

PROJECT: **2200 Marine Drive Oakville, ON**

DRAWING: **LANDSCAPE PLAN**

DRAWN BY: EA SCALE: 1:150  
CHECKED BY: TJM DATE: 2022-11-18  
JOB NO.: 2022-022

**L-L1**  
DRAWING 3of 12

File #2022-022