



All Drawings, Specifications, and Related Documents are the Copyright of the Architect. The Architect retains all rights to control all uses of these documents for the intended issuance/use as identified below. Reproduction of these Documents, without permission from the Architect, is strictly prohibited. The Authorities Having Jurisdiction are permitted to use, distribute, and reproduce these drawings for the intended issuance as noted and dated below, however the extended permission to the Authorities Having Jurisdiction in no way debases or limits the Copyright of the Architect, or control of use of these documents by the Architect.

Do not scale the drawings.
This Drawing is Not To Be Used For Construction Until Signed By The Architect.


Date:

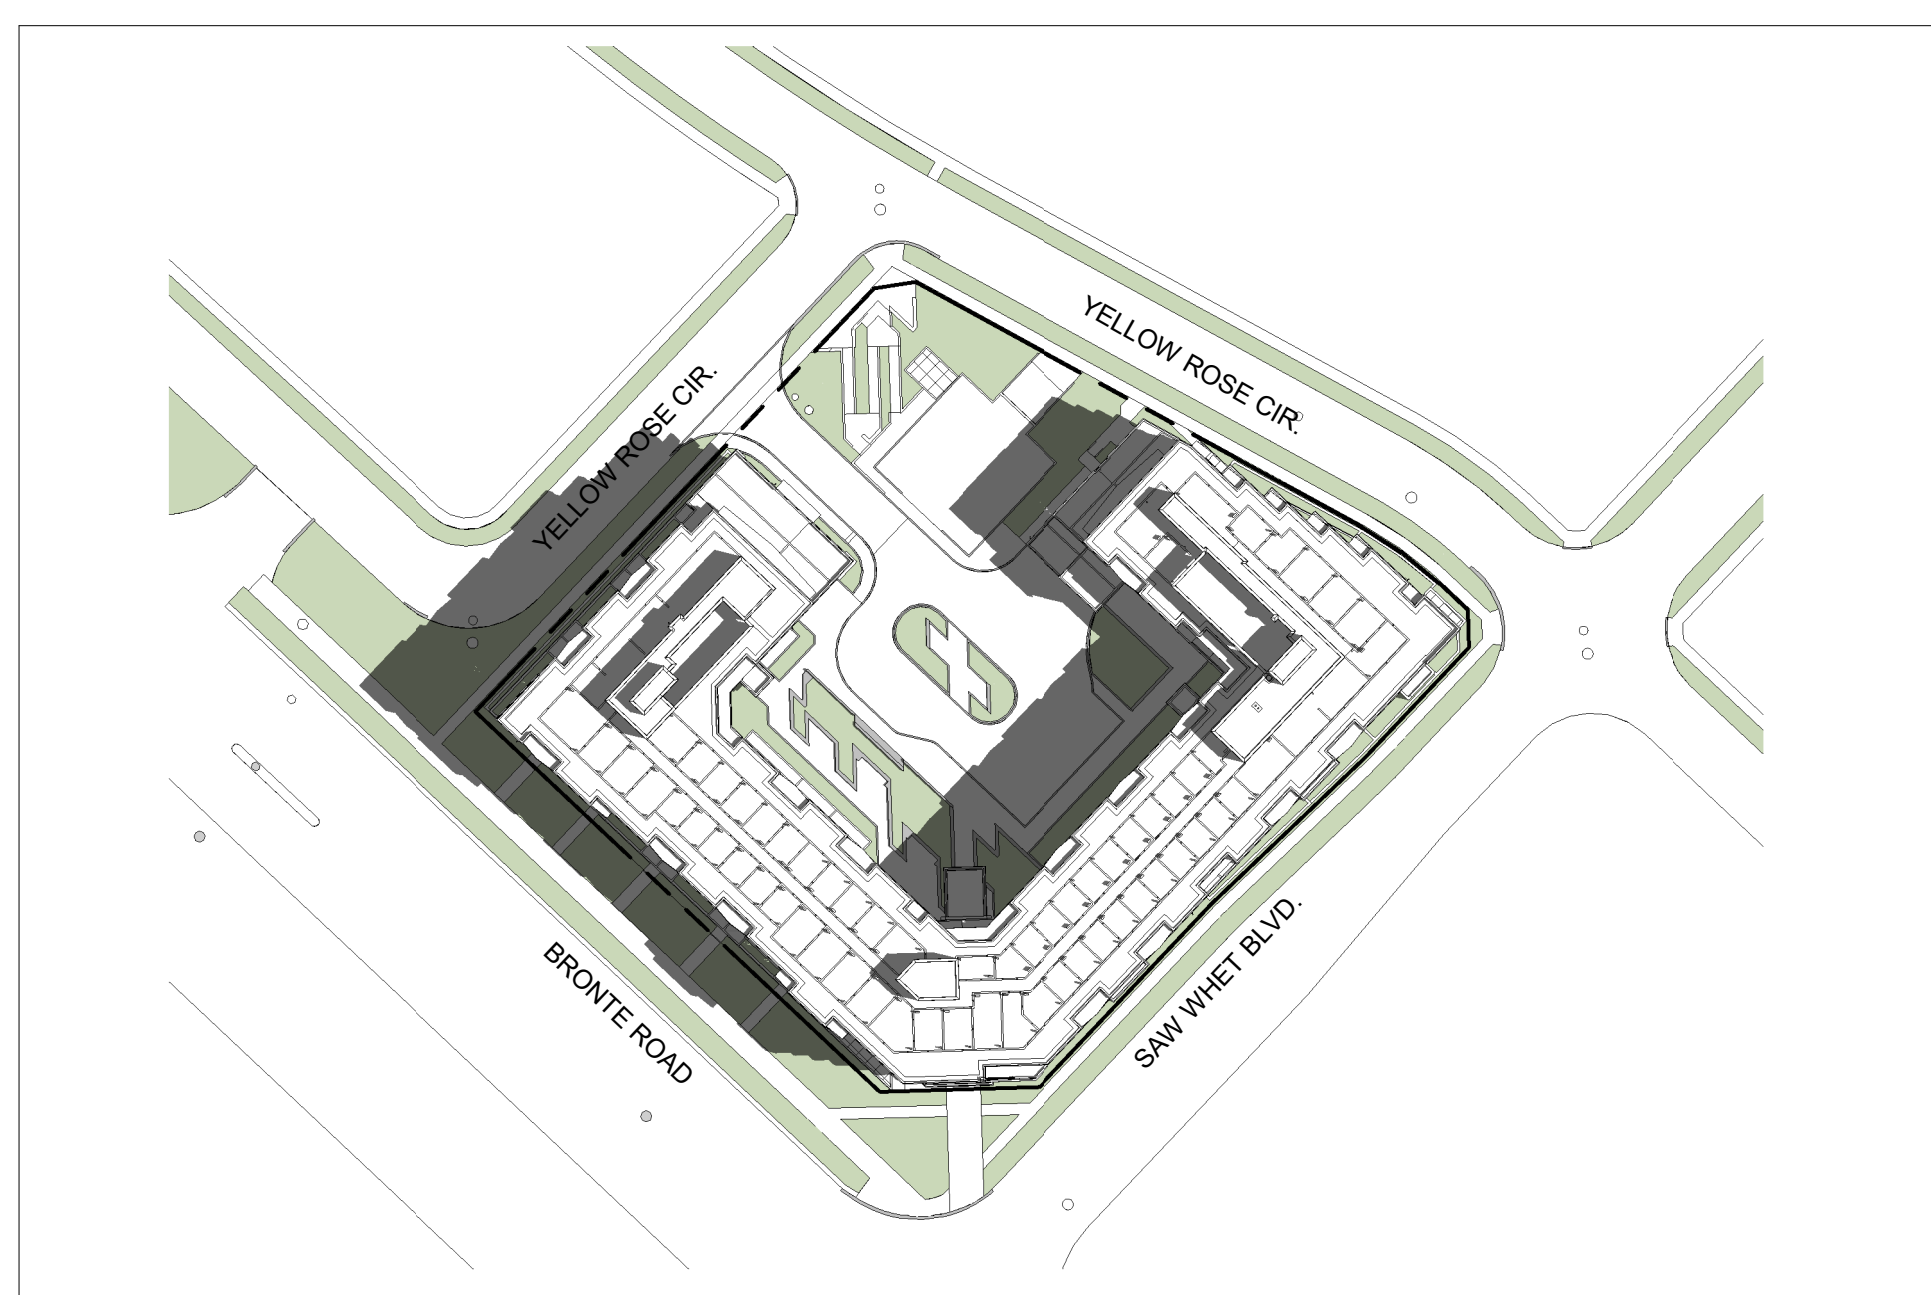


June 21 @ 10:18 1
Scale: 1 : 1000 dA7.02

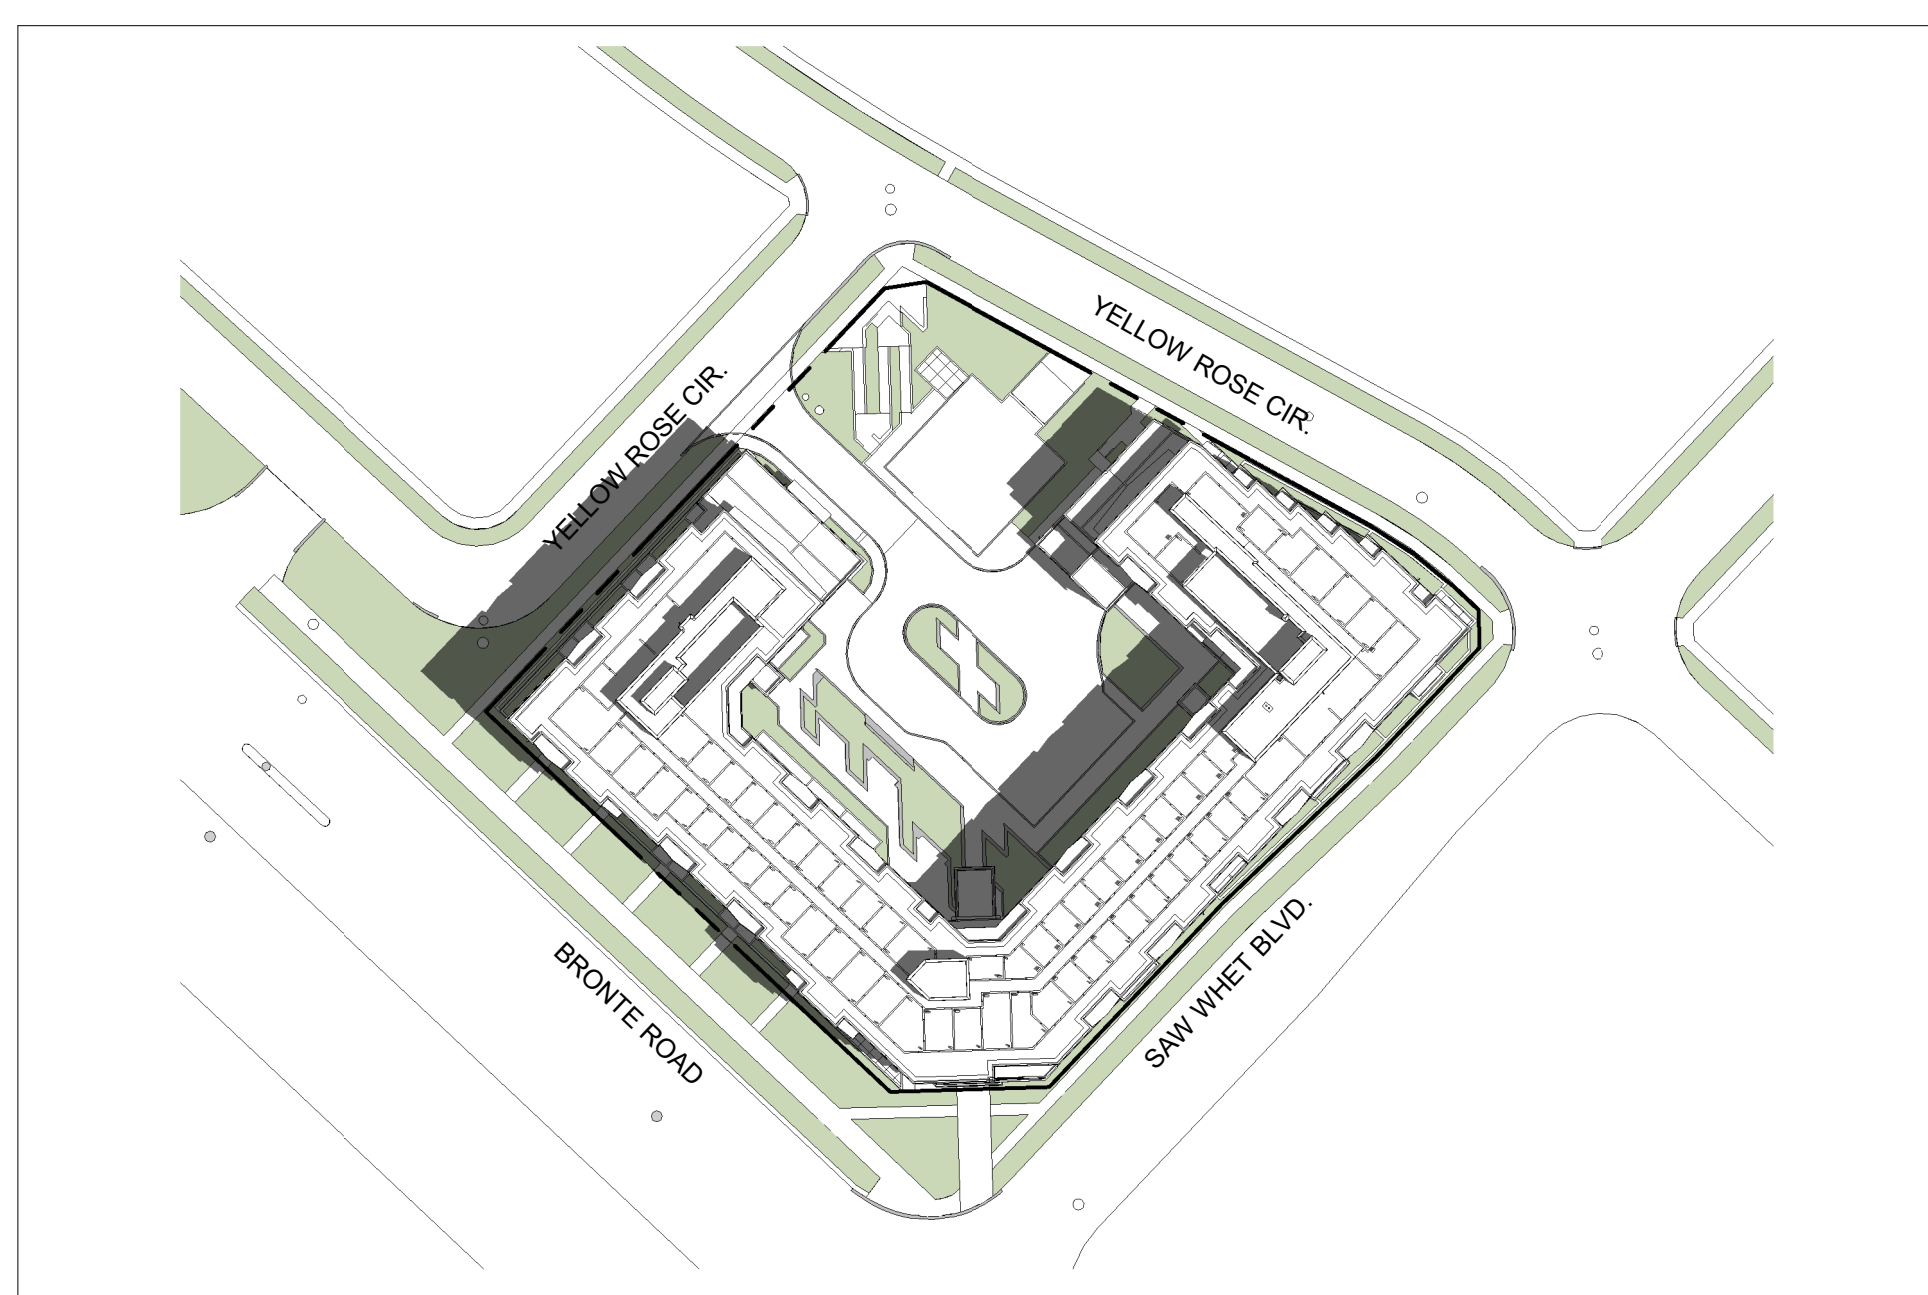


June 21 @ 11:18 2
Scale: 1 : 1000 dA7.02

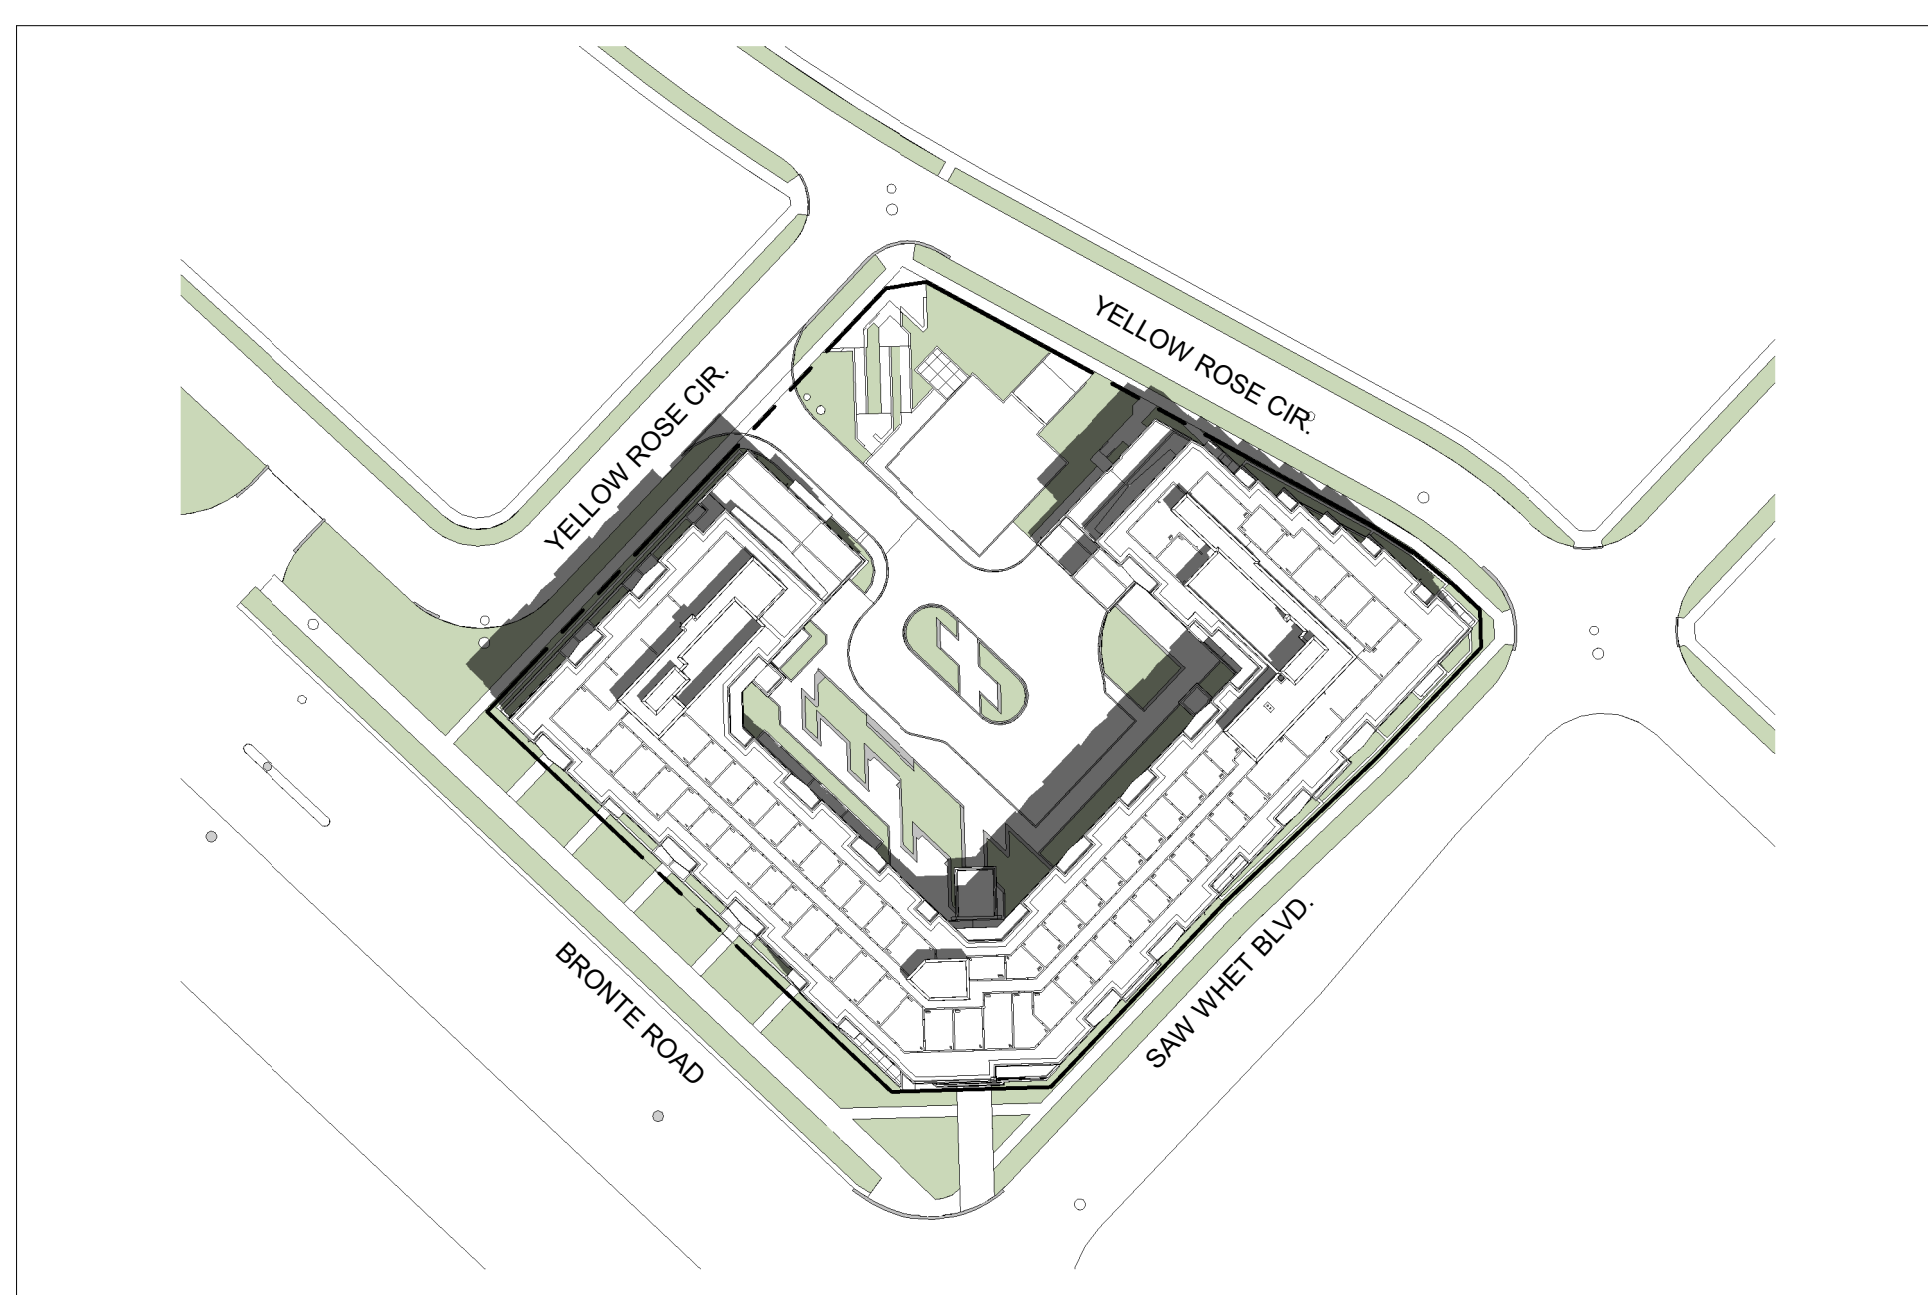


June 21 @ 12:18 3
Scale: 1 : 1000 dA7.02

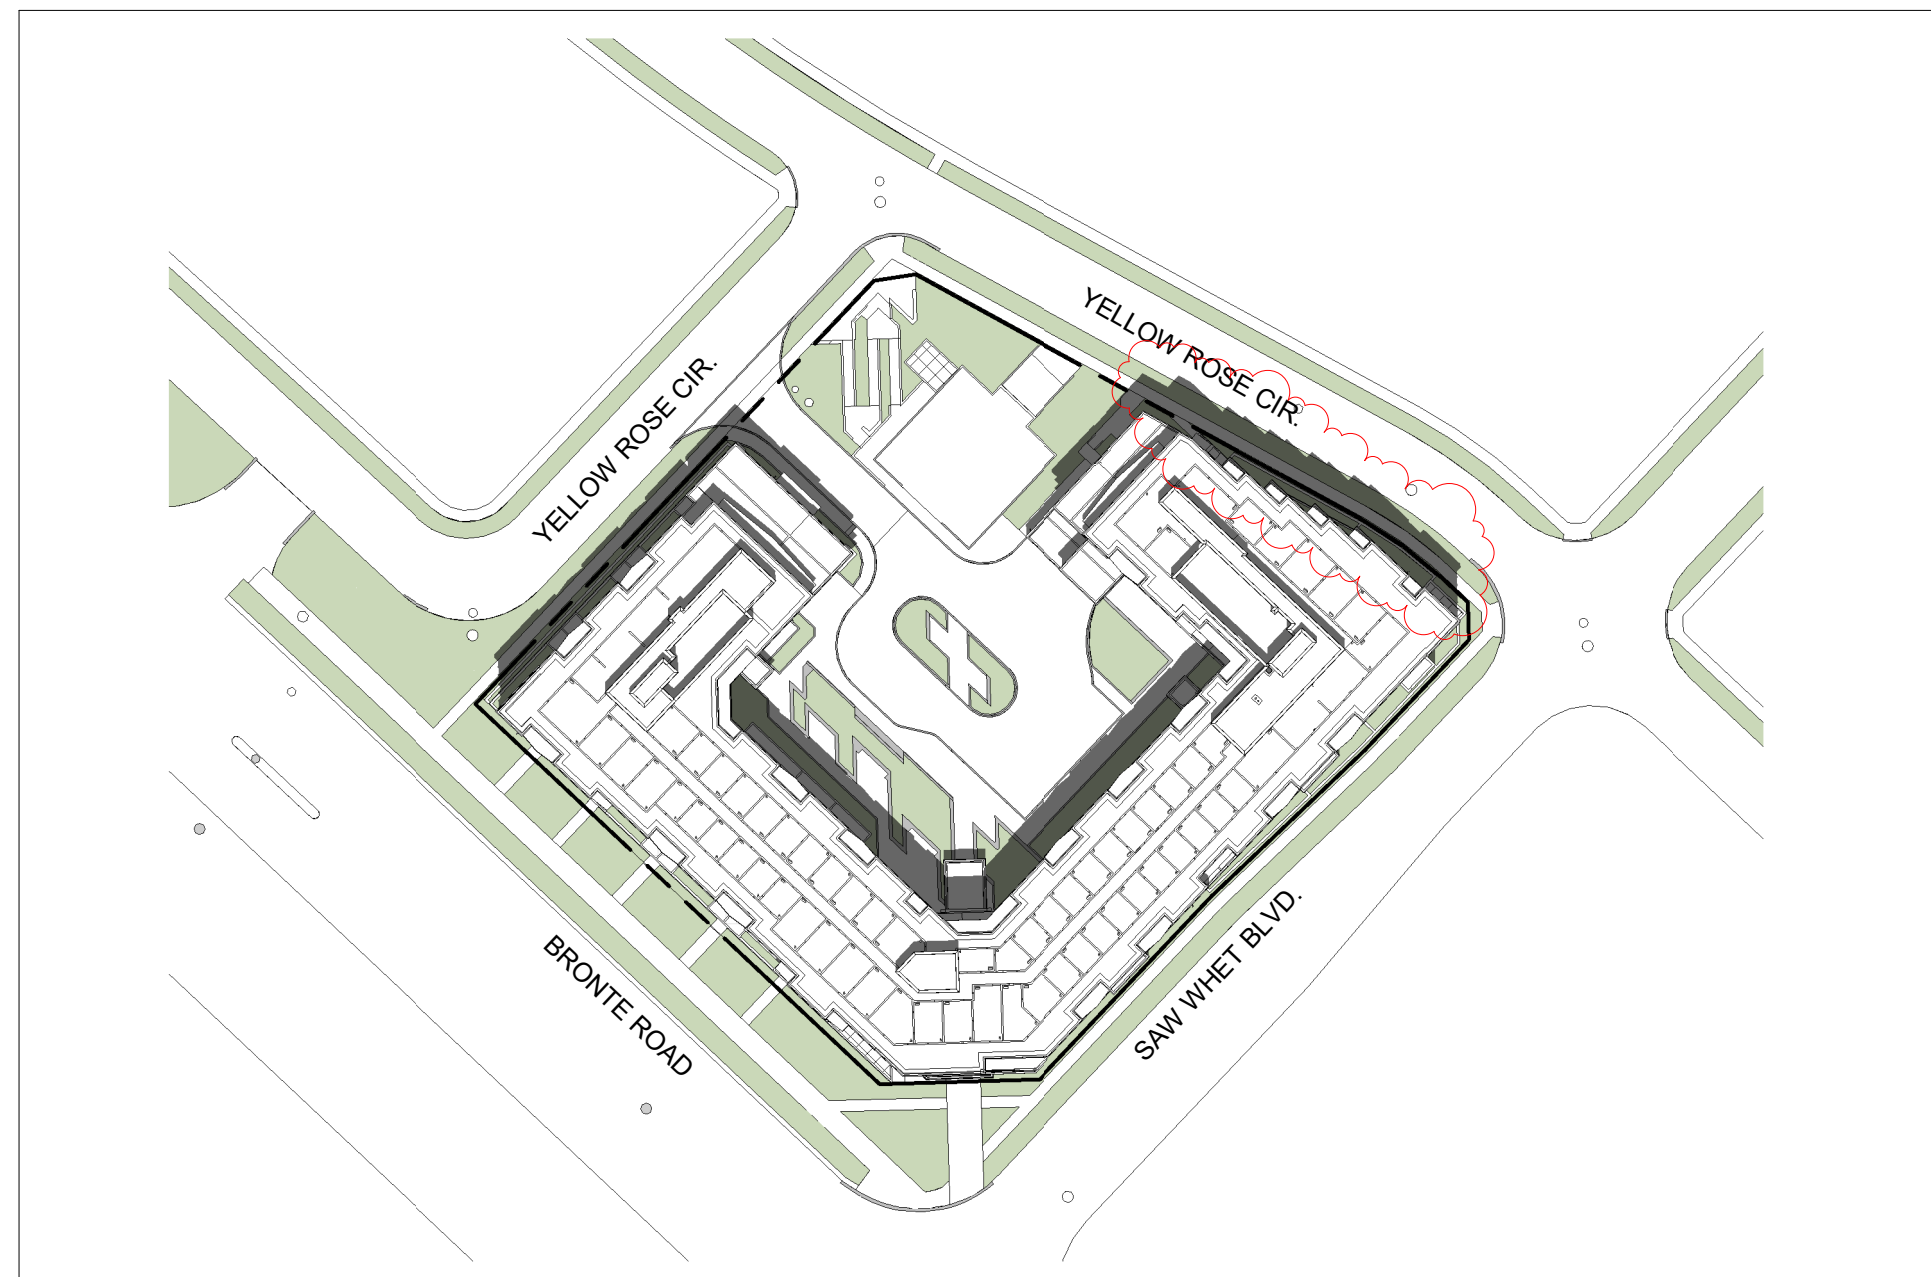


June 21 @ 13:18 4
Scale: 1 : 1000 dA7.02

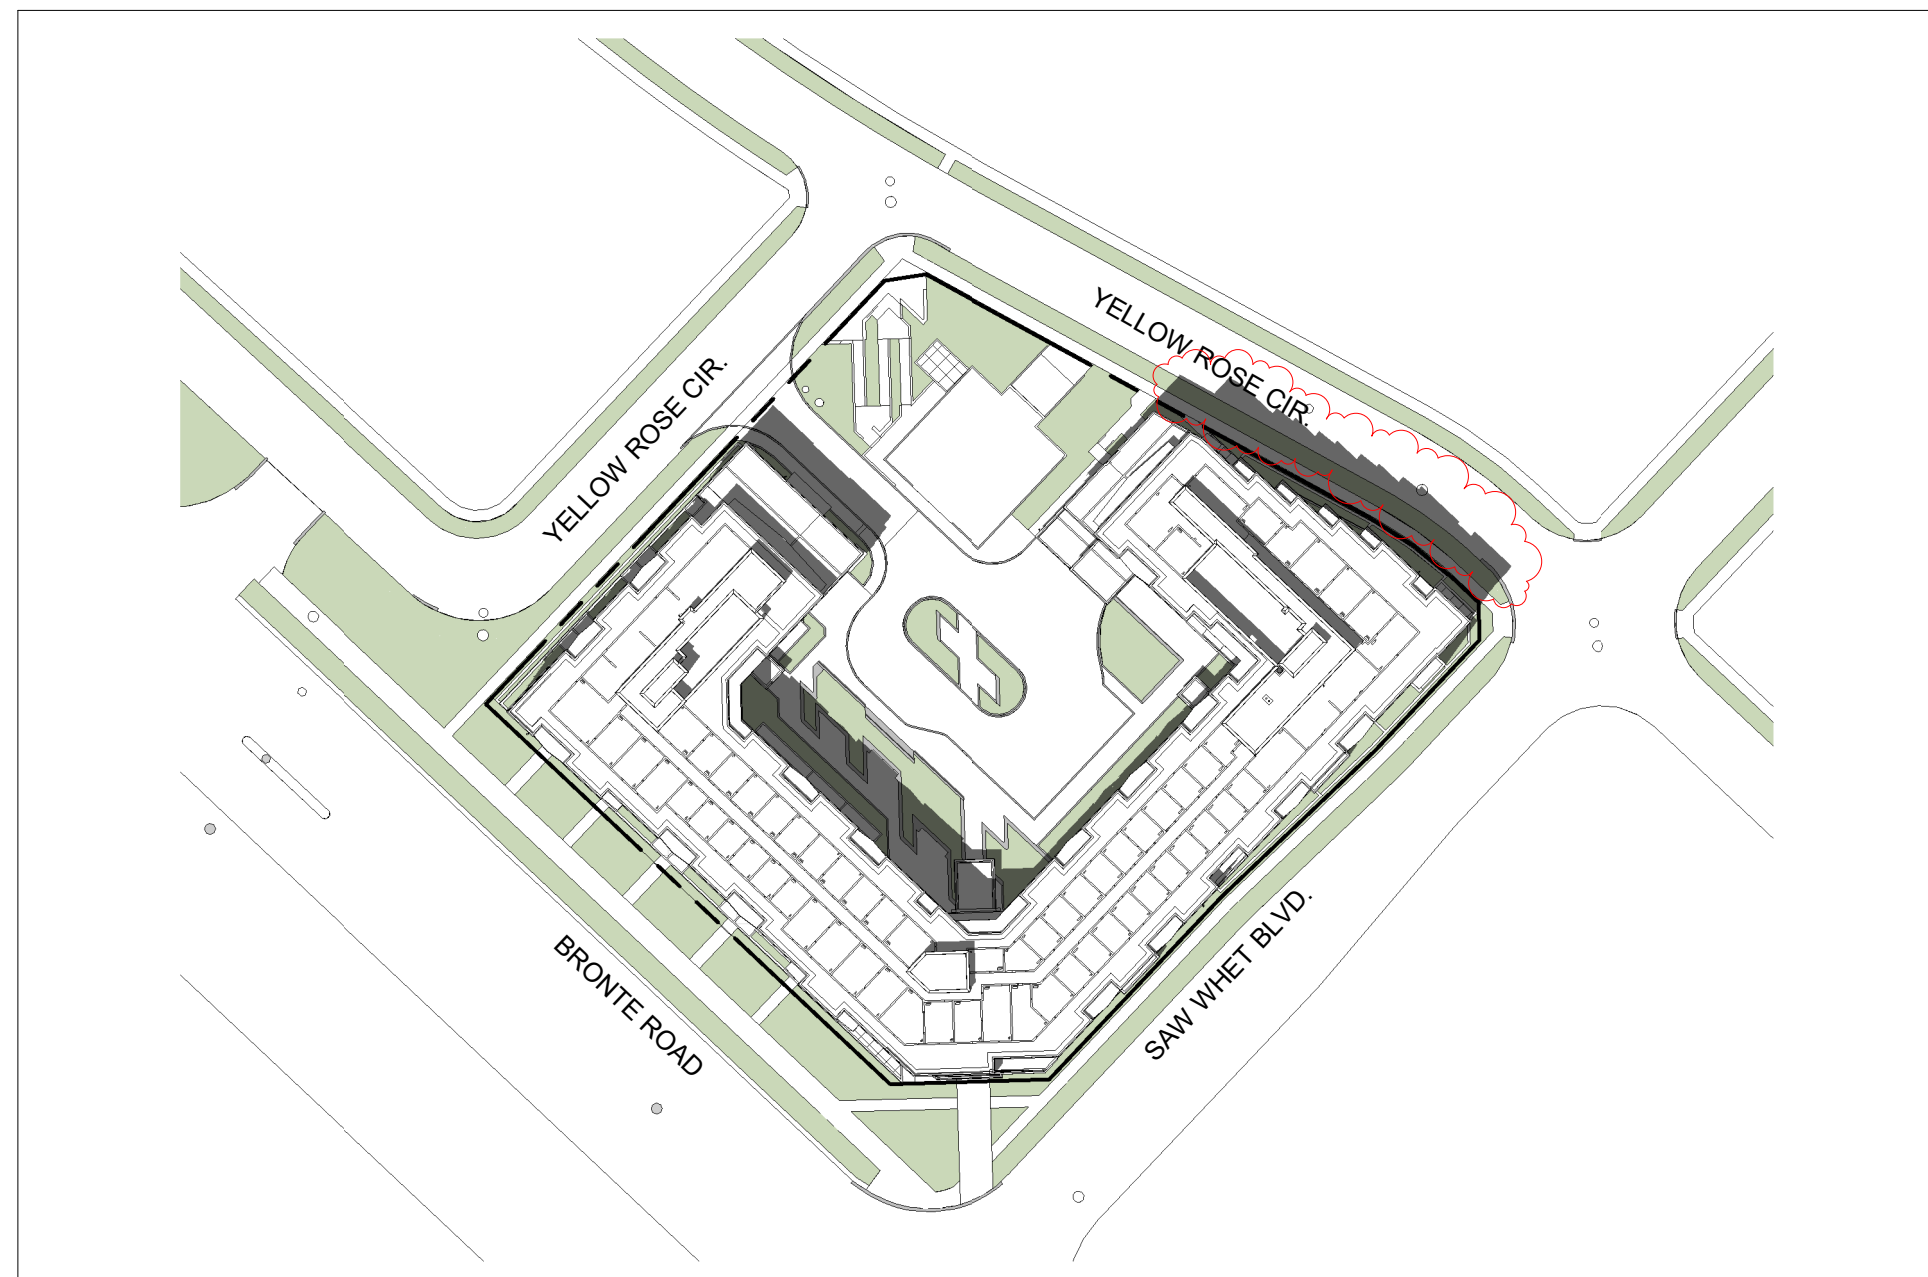

June 21 @ 14:18 5
Scale: 1 : 1000 dA7.02

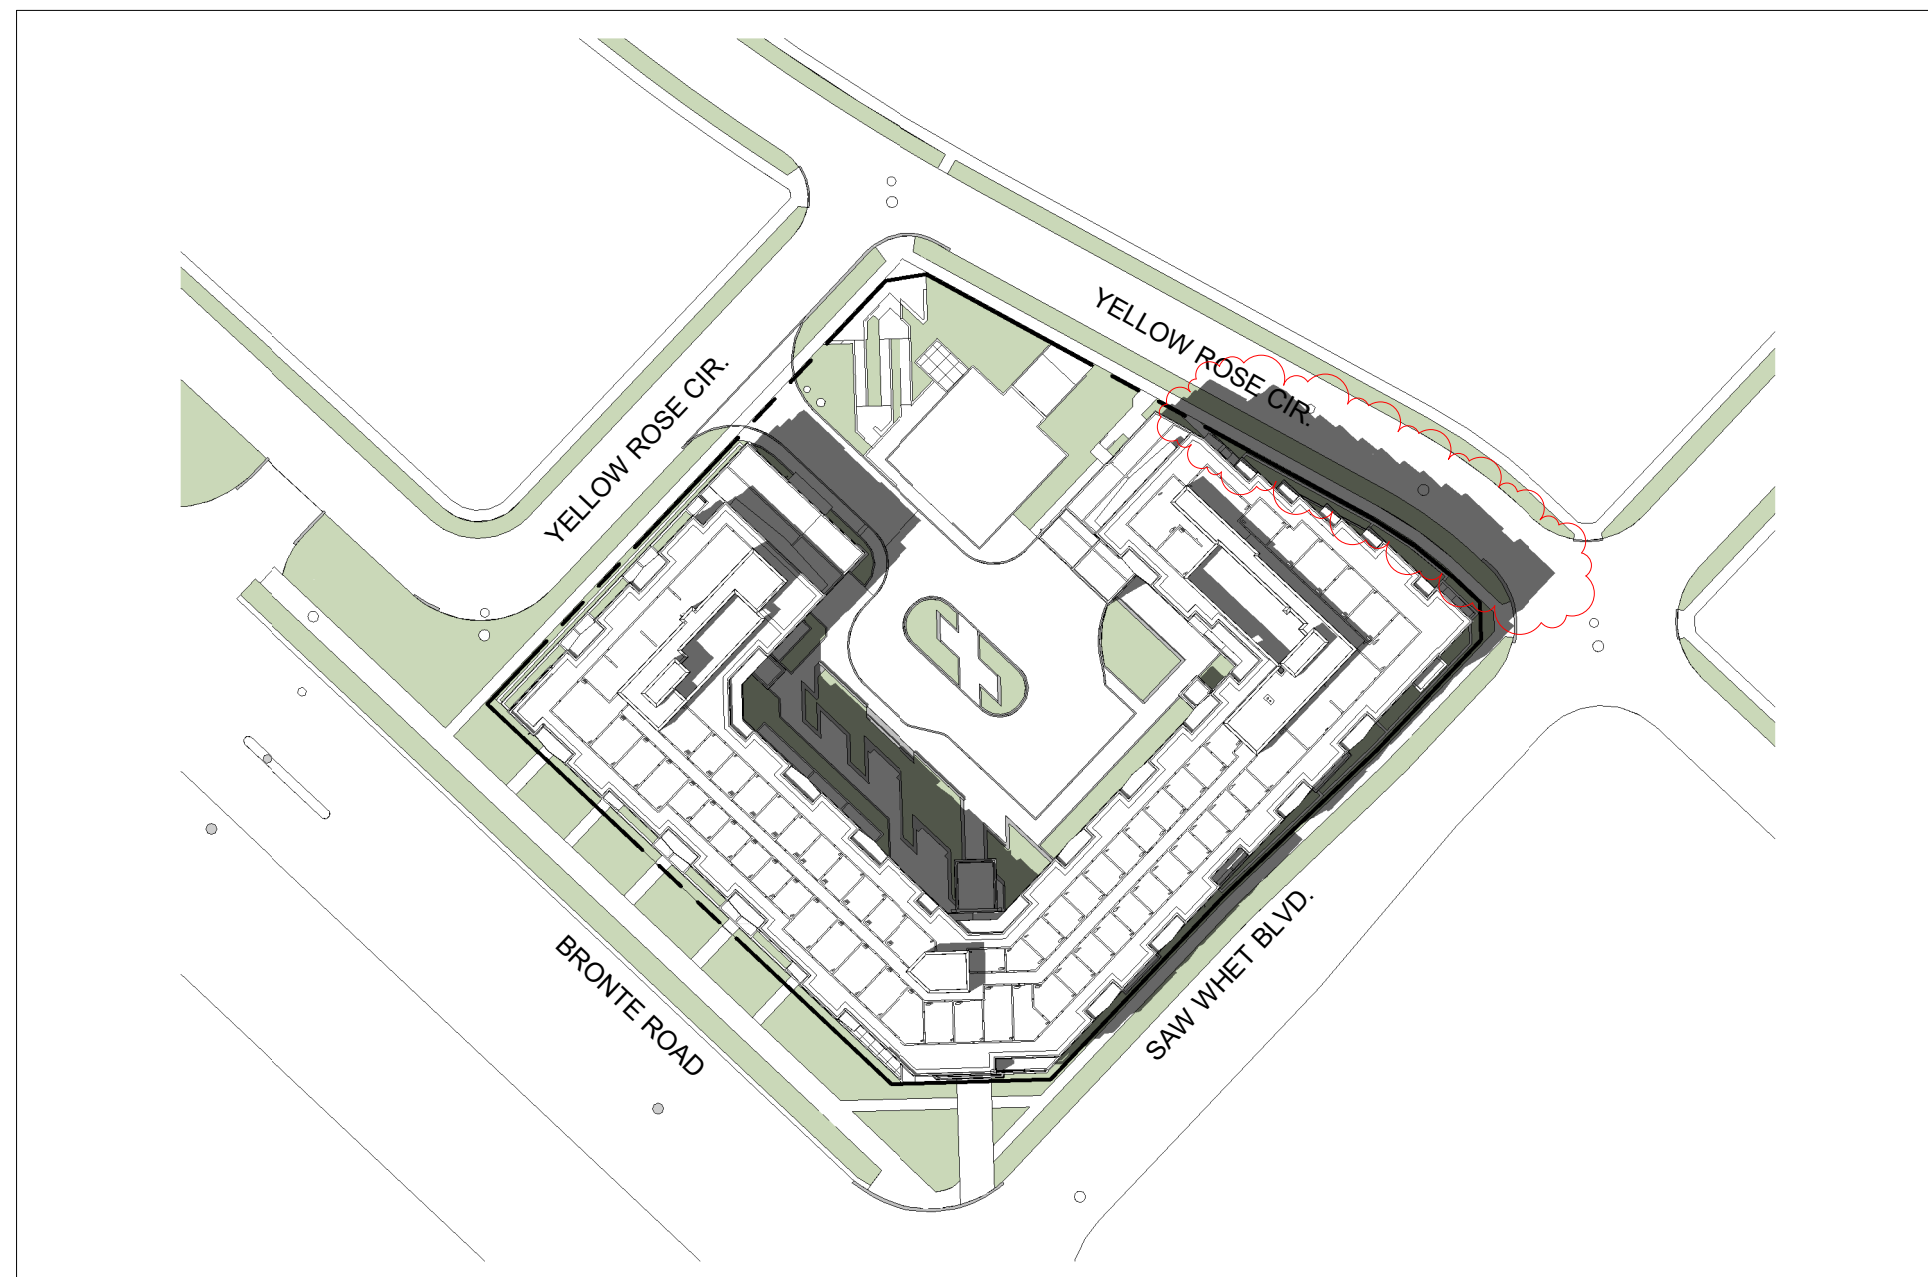

June 21 @ 15:18 6
Scale: 1 : 1000 dA7.02

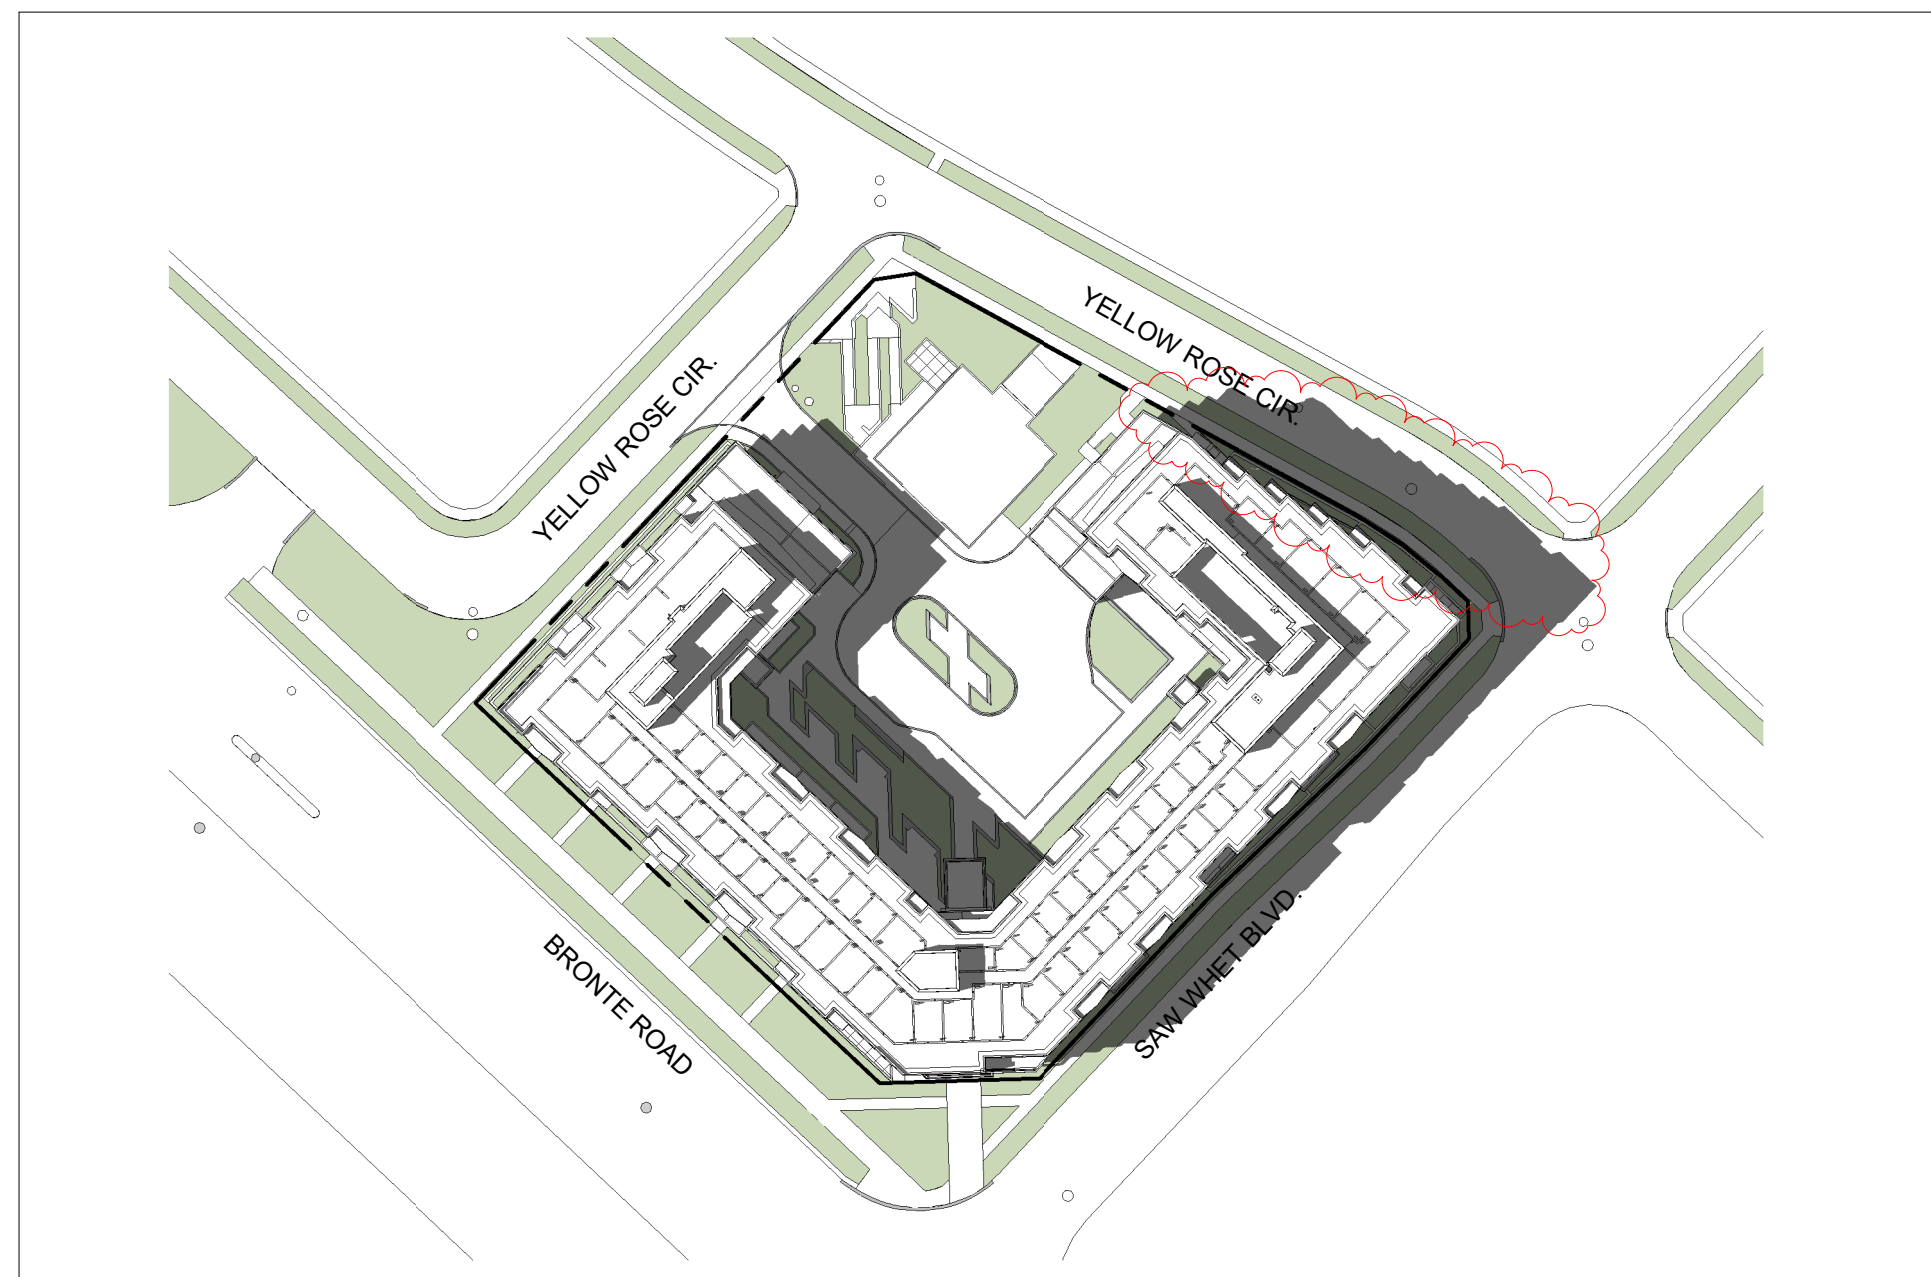

June 21 @ 16:18 7
Scale: 1 : 1000 dA7.02

KIRKOR

ARCHITECTS AND PLANNERS

20 De Boers Drive Suite 400
Toronto, ON M3J 0H1

Revisions:		
No.:	Revision:	Date:

07	SPA Re-submission	Mar 10, 2023
06	SPA Re-submission	Feb 24, 2023
05	SPA Re-submission	Sep 15, 2022
04	SPA Re-submission	Aug 03, 2022
03	SPA Re-submission	May 26, 2022
02	SPA Re-submission	Feb 16, 2022
01	SPA	Oct 01, 2021
No.:	Issued For:	Date:


CAIVAN

Client:

Site Plan File # 1530.015/01
2501 Saw Whet Blvd., Oakville, ON
Proposed Residential Development

Shadow Studies - June 21

Scale: 1 : 1000
 Drawn by: Author
 Checked by: Checker
 Project No.: 20-065
 Date: Mar 10, 2023
 Drawing No.:

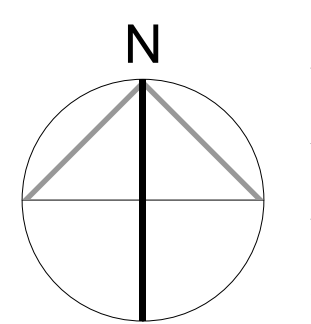

dA7.02