



3 EAST ELEVATION (FRONT)
07 1 : 64

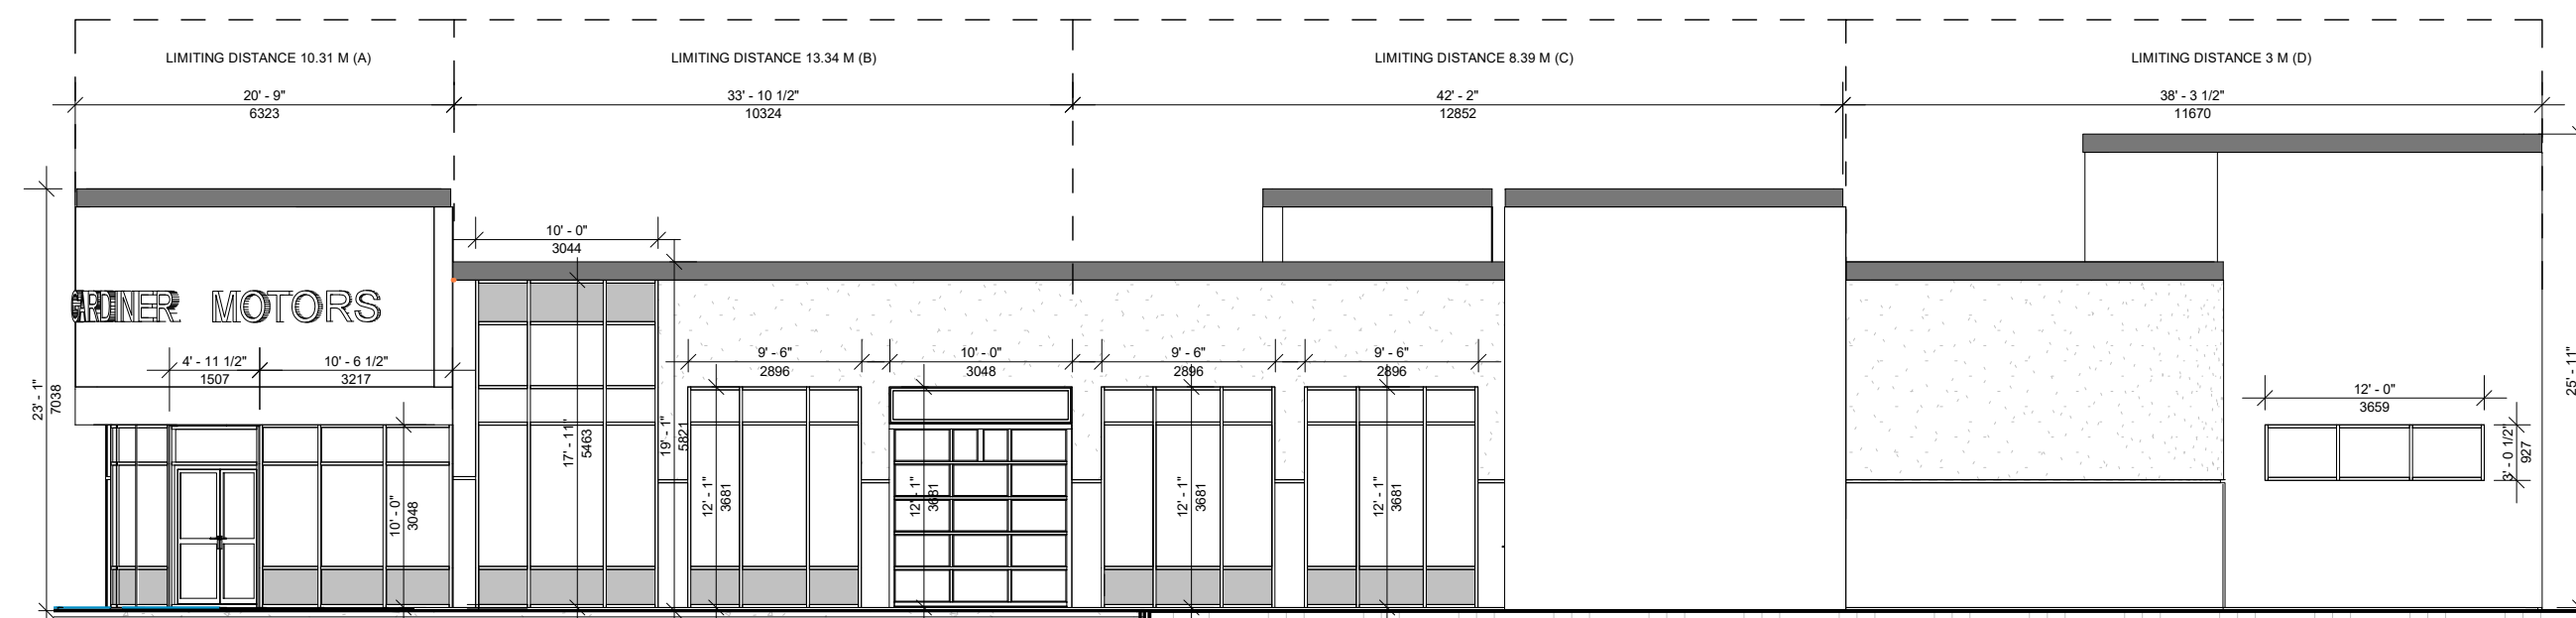

1 EAST ELEVATION (FRONT) (Unprotected Opening Calc)
07 1 : 125

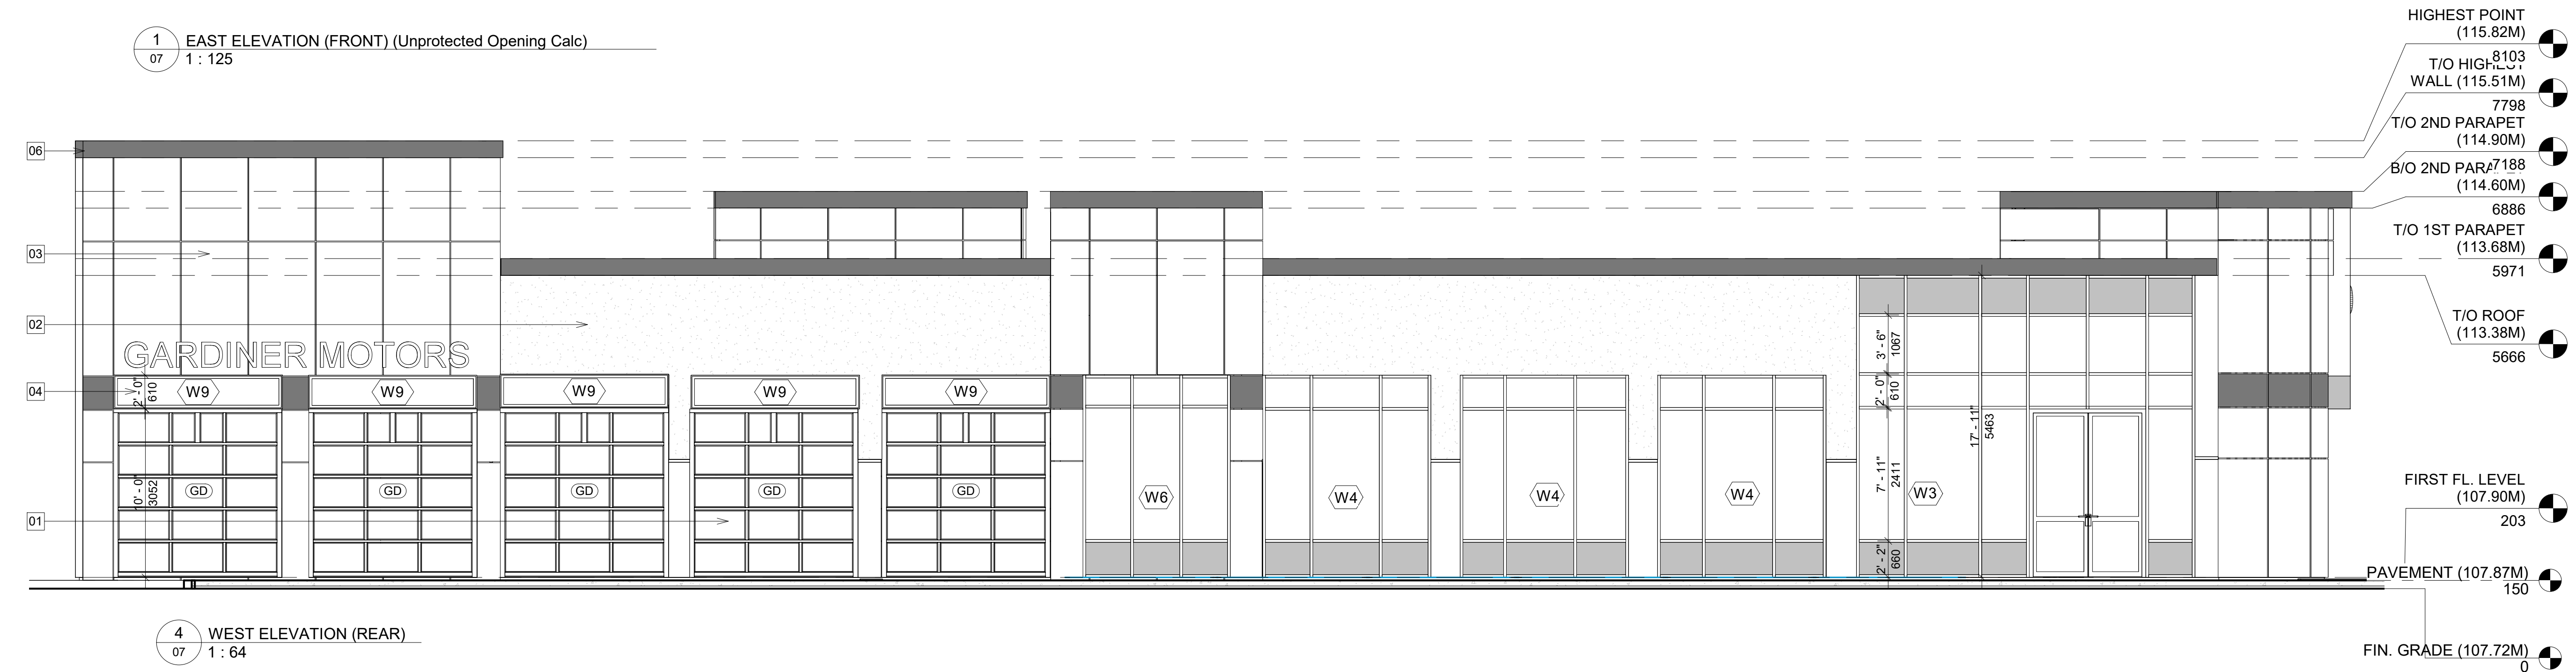

4 WEST ELEVATION (REAR)
07 1 : 64

KEY VALUE	KEYNOTES
01	CONCRETE BLOCK
02	STUCCO WALL
03	ALUMINUM COMPOSITE PANEL (RED)
04	ALUMINUM COMPOSITE PANEL (BLACK)
05	ALUMINUM COMPOSITE PANEL (GREY)
06	PARAPET

PROJECT ARCHITECTS:
ARCHISYSTEM INC.
CONSULTING ARCHITECTS
CERTIFICATE OF PRACTICE # 5465

279 Main Street North
Brampton, ON L6X 1N4
Tel: 905-858-2565 Cell: 647-295-2565
www.thearchisystem.com
email: archisystem@gmail.com

NOTES:
THE DRAWINGS SHALL NOT BE SCALED.
THE CONTRACTOR SHALL VERIFY ALL DIMENSIONS, DATUM AND LEVELS PRIOR TO COMMENCING THE WORK. FAILURE TO THAT THE CONTRACTOR WILL BE LIABLE TO RECTIFY WITHOUT EXTRA COST.
ALL ERRORS AND OMISSIONS TO BE REPORTED IMMEDIATELY TO THE ARCHITECT. VARIATIONS AND MODIFICATIONS TO WORK SHOWN ON THIS DRAWINGS SHALL NOT BE CARRIED OUT WITHOUT THE WRITTEN CONSENT OF THE ARCHITECT.
THIS DRAWING IS EXCLUSIVE PROPERTY OF THE ARCHITECT AND SHALL NOT BE REPRODUCED WITHOUT THE ARCHITECT'S PERMISSION.
ALLWORKS TO BE DONE ACCORDING TO BEST COMMON PRACTICE AND CONFORM TO PREVAILING ONTARIO BUILDING CODE.

OWNER / CLIENT:
ASMAT GHAFUORI

STRUCTURAL ENGINEERS:

SPA Resubmission	11/28/2024
SPA	03/28/2024

No. | Issued For: | Date:

ONTARIO ASSOCIATION OF ARCHITECTS
SARWAT S AHMED
LICENCE 7887
CONSTRUCTION NORTH
TRUE NORTH

PROJECT:
MOTOR VEHICLE DEALERSHIP WITH REPAIR AND BODY SHOP FACILITY
899 EQUESTRIAN CT., OAKVILLE, ON L6L 6L7



DRAWING TITLE:
SITE PLAN APPLICATION SET ARCHITECTURAL

SHEET TITLE: Elevations



JOB #: 2022062

SCALE: As indicated

SHEET NO.: 07

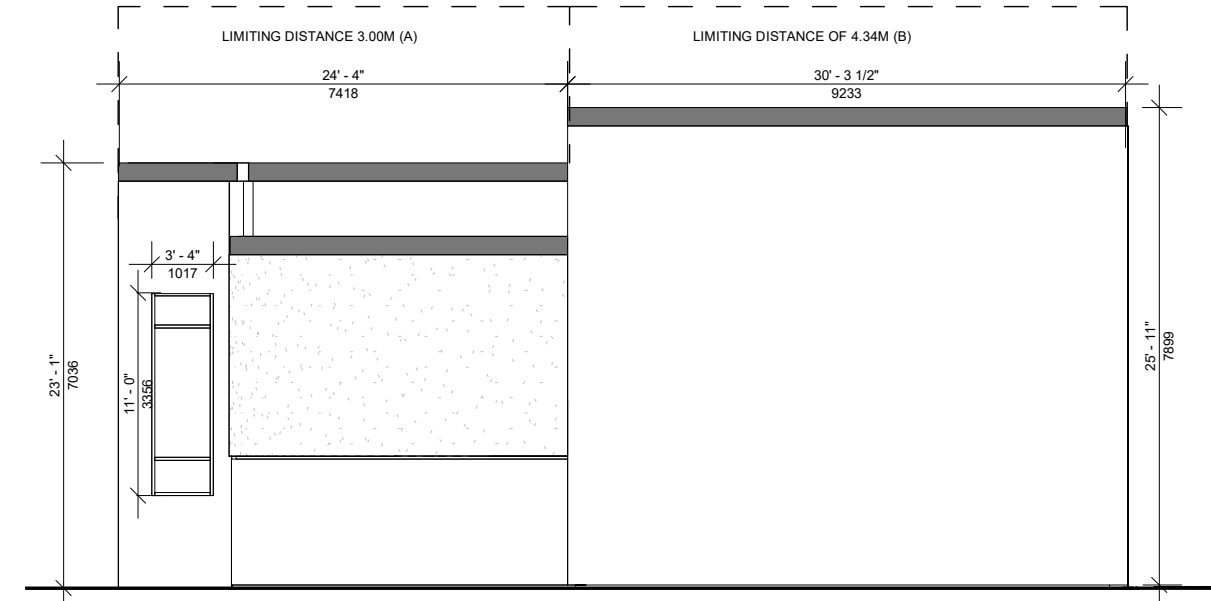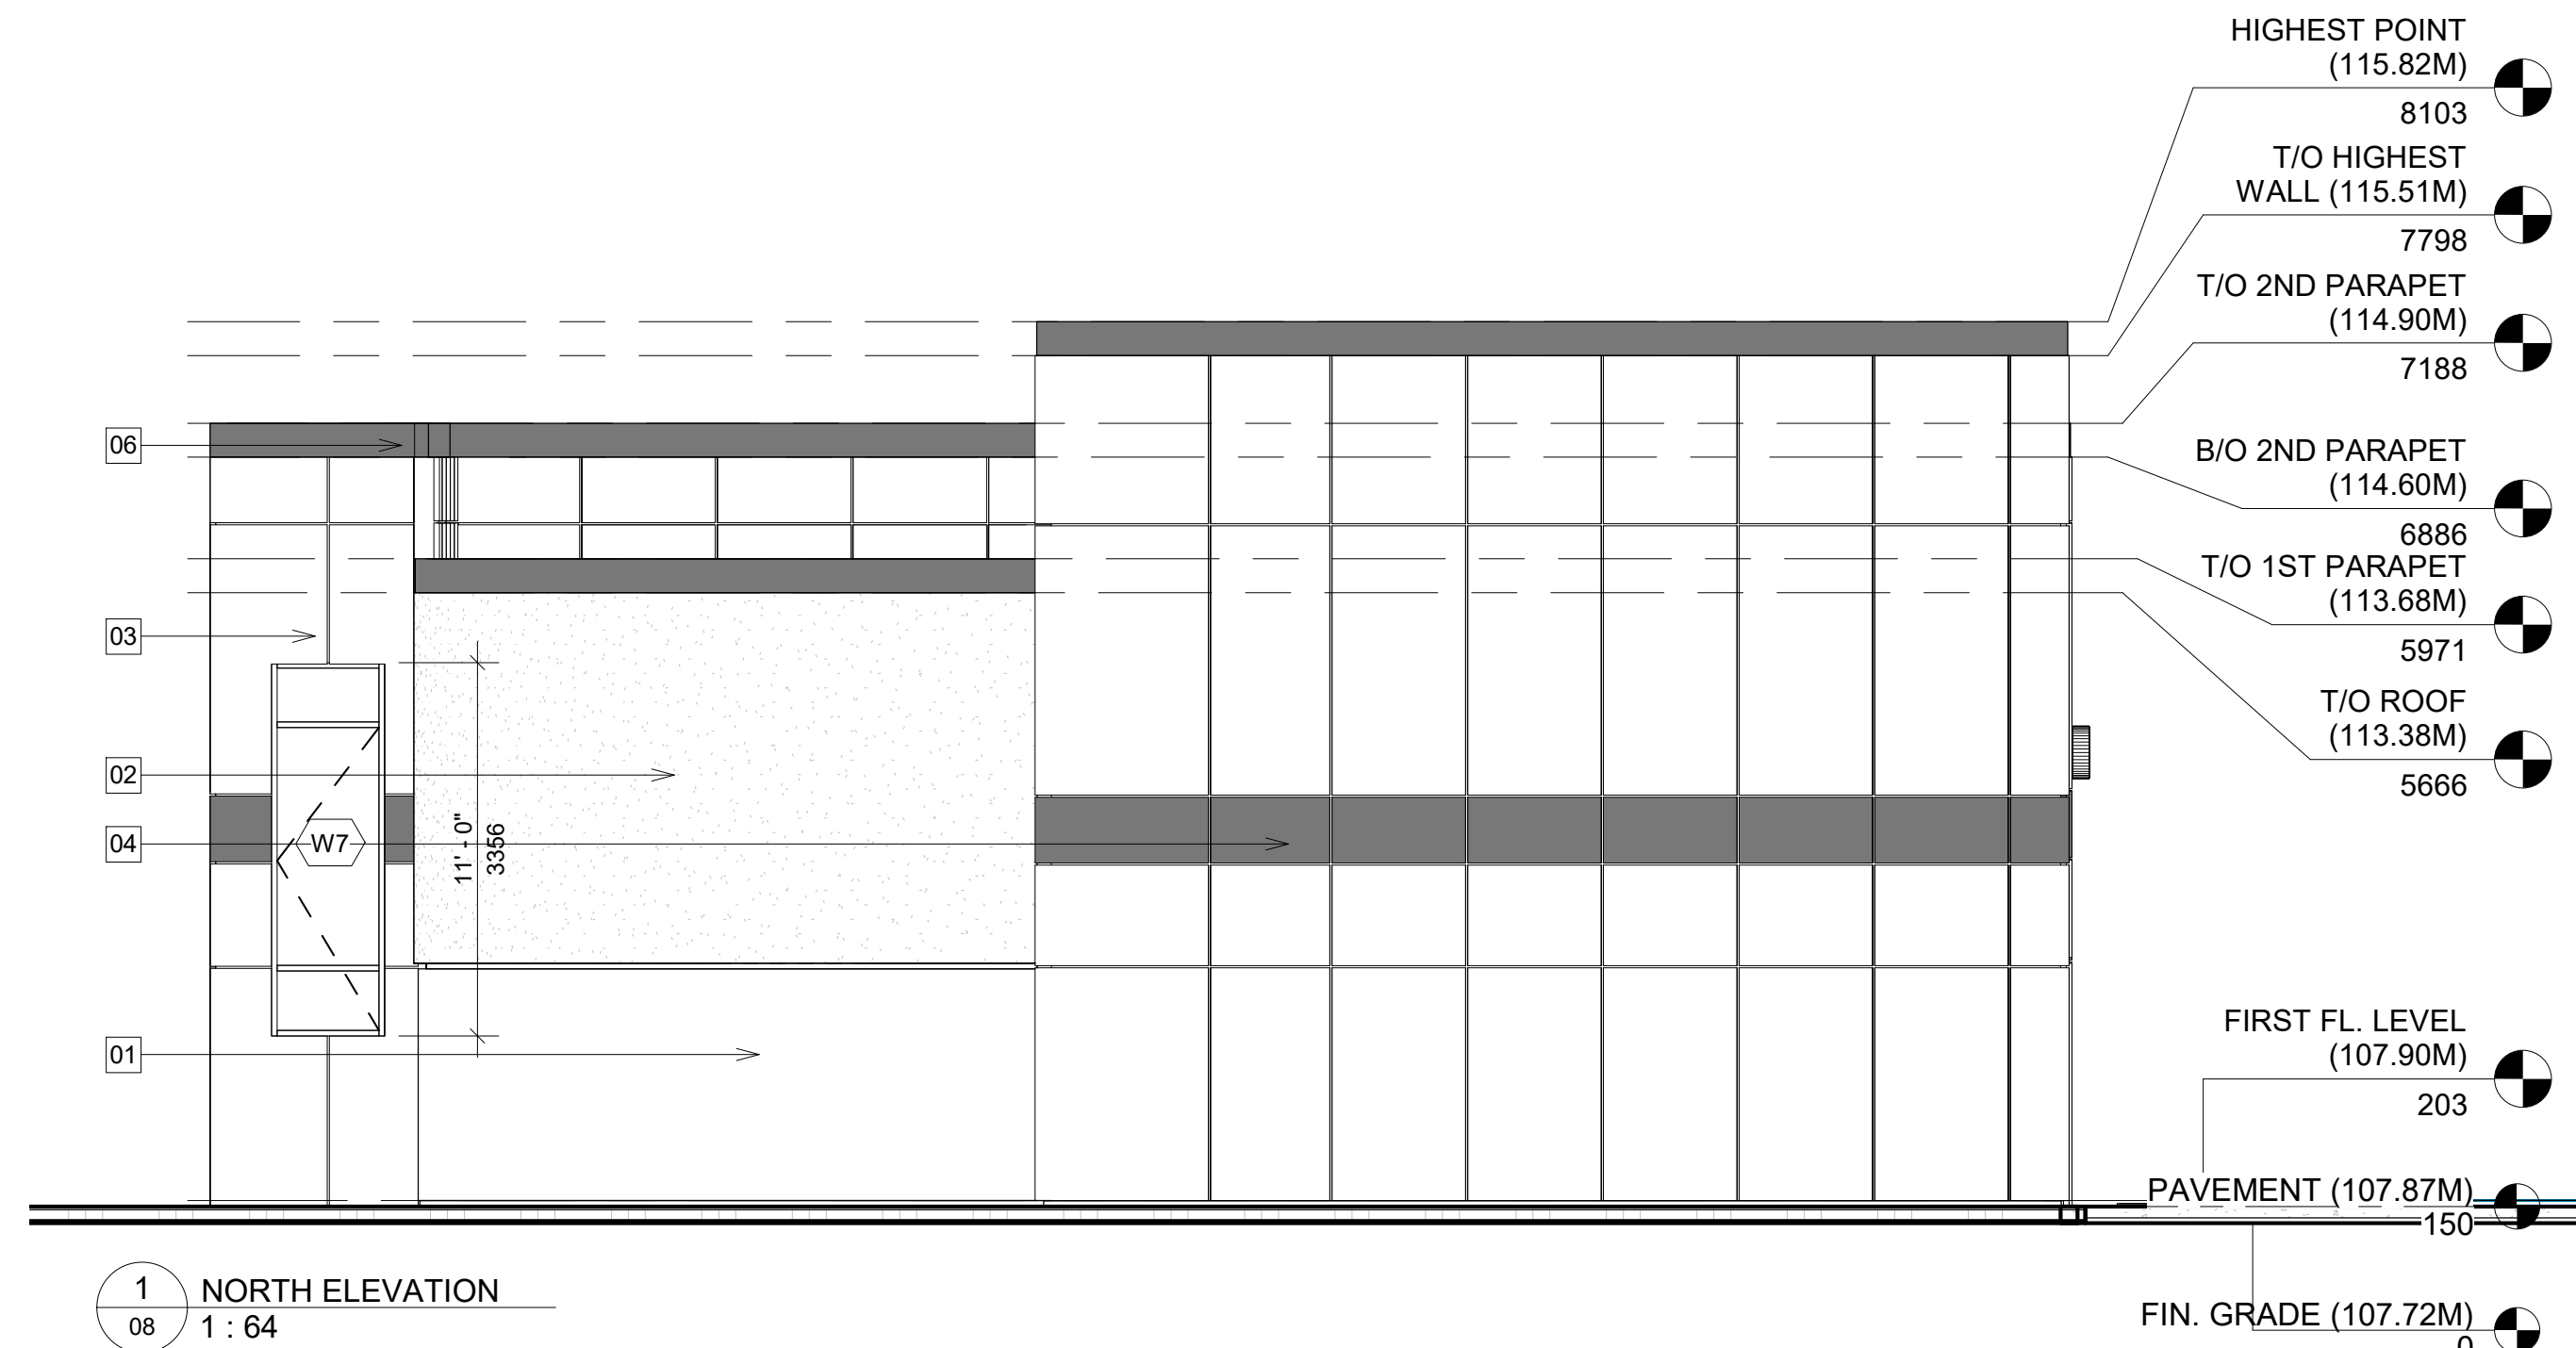

4 NORTH ELEVATION (Unprotected Opening Calc)
 08 1 : 125

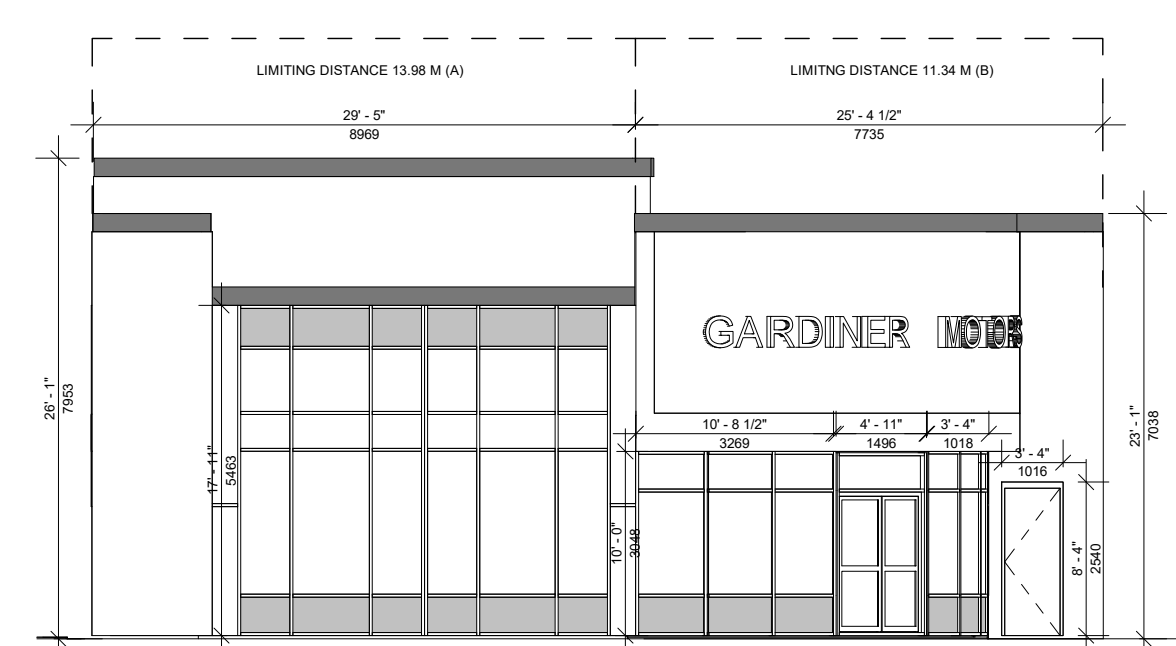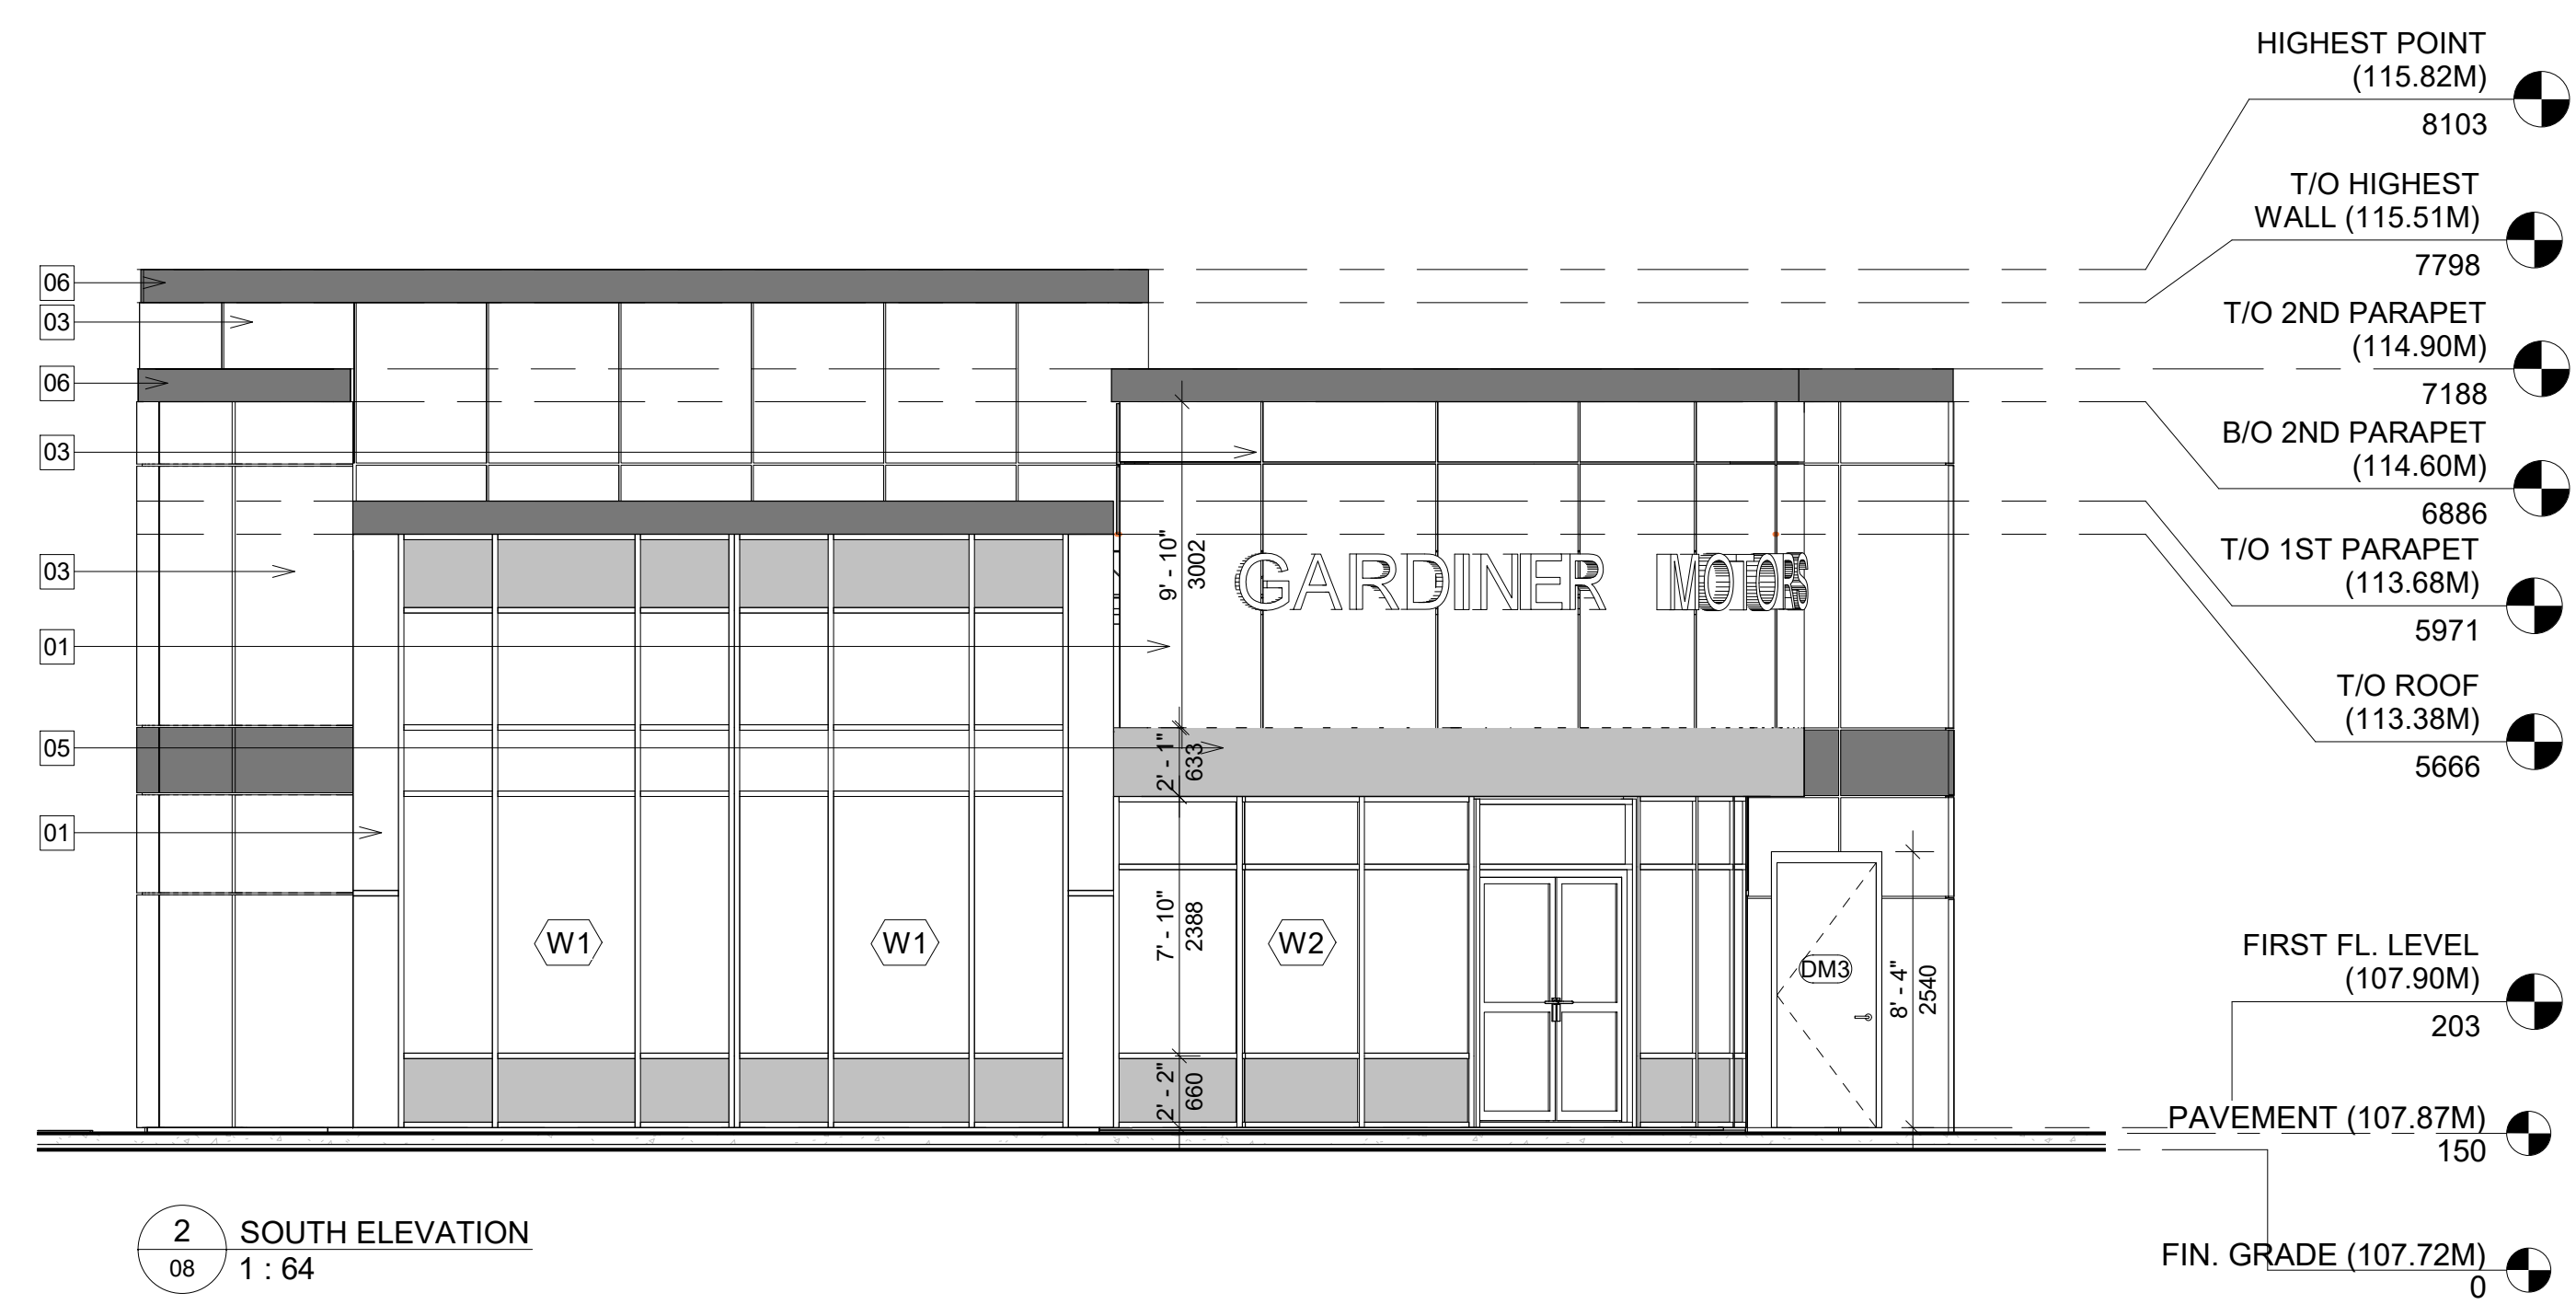

5 SOUTH ELEVATION (Unprotected Opening Calc)
 08 1 : 125

KEY VALUE	KEYNOTES
01	CONCRETE BLOCK
02	STUCCO WALL
03	ALUMINUM COMPOSITE PANEL (RED)
04	ALUMINUM COMPOSITE PANEL (BLACK)
05	ALUMINUM COMPOSITE PANEL (GREY)
06	PARAPET

PROJECT ARCHITECTS:
ARCHISYSTEM INC.
 CONSULTING ARCHITECTS
 CERTIFICATE OF PRACTICE # 5465

279 Main Street North
 Brampton, ON L6X 1N4
 Tel: 905-858-2565 Cell: 647-295-2565
 www.thearchisystem.com
 email: archisystem@gmail.com

NOTES:

THE DRAWINGS SHALL NOT BE SCALED.

THE CONTRACTOR SHALL VERIFY ALL DIMENSIONS, DATUM AND LEVELS PRIOR TO COMMENCING THE WORK. FAILURE TO THAT THE CONTRACTOR WILL BE LIABLE TO RECTIFY WITHOUT EXTRA COST.

ALL ERRORS AND OMISSIONS TO BE REPORTED IMMEDIATELY TO THE ARCHITECT. VARIATIONS AND MODIFICATIONS TO WORK SHOWN ON THIS DRAWINGS SHALL NOT BE CARRIED OUT WITHOUT THE WRITTEN CONSENT OF THE ARCHITECT.


THIS DRAWING IS EXCLUSIVE PROPERTY OF THE ARCHITECT AND SHALL NOT BE REPRODUCED WITHOUT THE ARCHITECT'S PERMISSION.

ALLWORKS TO BE DONE ACCORDING TO BEST COMMON PRACTICE AND CONFORM TO PREVAILING ONTARIO BUILDING CODE.

OWNER / CLIENT:
 ASMAT GHAFUORI

STRUCTURAL ENGINEERS:

SPA Resubmission	11/28/2024
SPA	03/28/2024
No.:	Issued For:
	Date:

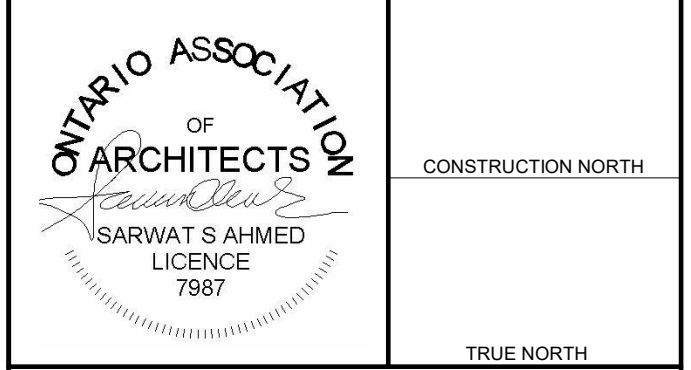

PROJECT:
MOTOR VEHICLE DEALERSHIP WITH REPAIR AND BODY SHOP FACILITY
 899 EQUESTRIAN CT., OAKVILLE, ON L6L 6L7

DRAWING TITLE:
 SITE PLAN APPLICATION SET ARCHITECTURAL

SHEET TITLE: Elevations

JOB #: 2022062

SCALE: As indicated

SHEET NO.: **08**