

## **GENERAL NOTES**

1. Do not scale the drawings. All dimensions are in millimetres unless noted otherwise.

PROPOSED SOD

- 2. This drawing is to be read in conjunction with the overall master plan and engineering drawings prepared by the project engineer and site plans prepared by the project
- 3. The contractor shall check and verify all existing and proposed grading and conditions on the project and immediately report any discrepancies to the consultant before proceeding with any work.
- 4. The contractor is to be aware of all existing and proposed services and utilities. The contractor is responsible for having all underground services and utility lines staked by each agency having jurisdiction prior to commencing work.
- This drawing is to be used for development approval only. For layout of all work refer to construction drawings.
- Plant quantities indicated on the plan supercede the quantities from the plant list (report any discrepancies to the landscape architect).
- 7. Do not leave any holes open overnight.
- 8. Keep area outside construction zone clean and useable by others at all times. Contractor shall throughly clean areas surrounding the construction zone at the end of each work day.
- Ontractor to make good any and all damages outside of the development area that may occur as a result of construction at no extra cost.
- 10. This drawing is Copyright MHBC 2024.

5.	July 30, 2024	ISSUED FOR SPA	RF
4.	April 04, 2024	ISSUED FOR SPA	МВ
3.	March 12, 2024	ISSUED FOR COORDINATION	RF
2.	October 20, 2023	ISSUED FOR SPA	RF
1.	November 29, 2022	ISSUED FOR SPA	ВТ
REVISION NO.	DATE	ISSUED / REVISION	BY





ISSUED FOR SPA ONLY
NOT FOR CONSTRUCTION

All drawings and specifications are instruments of service and will remain the property of MHBC Planning and must be returned at the completion of the work. This drawing shall not be used for construction purposes unless

DRAWN BY
BT

PLAN SCALE
1: 250

FILE NO.
10179 AC


CHECKED BY
G.C.

the drawings are marked 'Issued for Construction' and the professional seal is signed and dated by the landscape architect.

PROJECT

OAKVILLE ENTERTAINMENT CENTRUM

OAKVILLE, ONTARIO

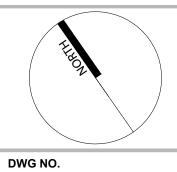

FILE NAME

LANDSCAPE PLAN


L1


OTHER

SOURCE

Z:\10179\AC - Oakville Entertainment Buildings X, Y Retrofit\2. Drawings\4. Landscape\2024-08-19\10179 AC - Landscape Plan.dwg

PLANT SCHEDULE BLDG R						
CODE	QTY	BOTANICAL NAME	COMMON NAME	SIZE	CONTAINER	
DECIDU	OUS TE	REES				
CO	3	CELTIS OCCIDENTALIS	COMMON HACKBERRY	70MM CAL.	B&B	
QR	5	QUERCUS RUBRA	RED OAK	70MM CAL.	B&B	
pom	30 55	PHYSOCARPUS OPULIFOLIUS 'MINDIA' TM PHYSOCARPUS OPULIFOLIUS 'SMNPOTWG'	COPPERTINA NINEBARK TINY WINE® GOLD NINEBARK	3 GAL. 1 GAL.	POT	
pos	55	PHYSOCARPUS OPULIFOLIUS 'SMNPOTWG'	TINY WINE® GOLD NINEBARK	1 GAL.	POT	
EVERGI	REEN S	HRUB				
pms	37	PINUS MUGO 'SLOWMOUND'	SLOWMOUND MUGO PINE	1 GAL.	POT	
PERENI	NIALS					
cak	30	CALAMAGROSTIS X ACUTIFLORA 'KARL FOERSTER'	KARL FOERSTER FEATHER REED GRASS	1 GAL.	POT	
ер	18	ECHINACEA PURPUREA	CONEFLOWER	1 GAL.	POT	
pv	90	PANICUM VIRGATUM	SWITCH GRASS	1 GAL.	POT	
sy	141	SALVIA YANGII	RUSSIAN SAGE	1 GAL.	POT	
sa	182	SESLERIA AUTUMNALIS	AUTUMN MOOR GRASS	1 GAL.	POT	

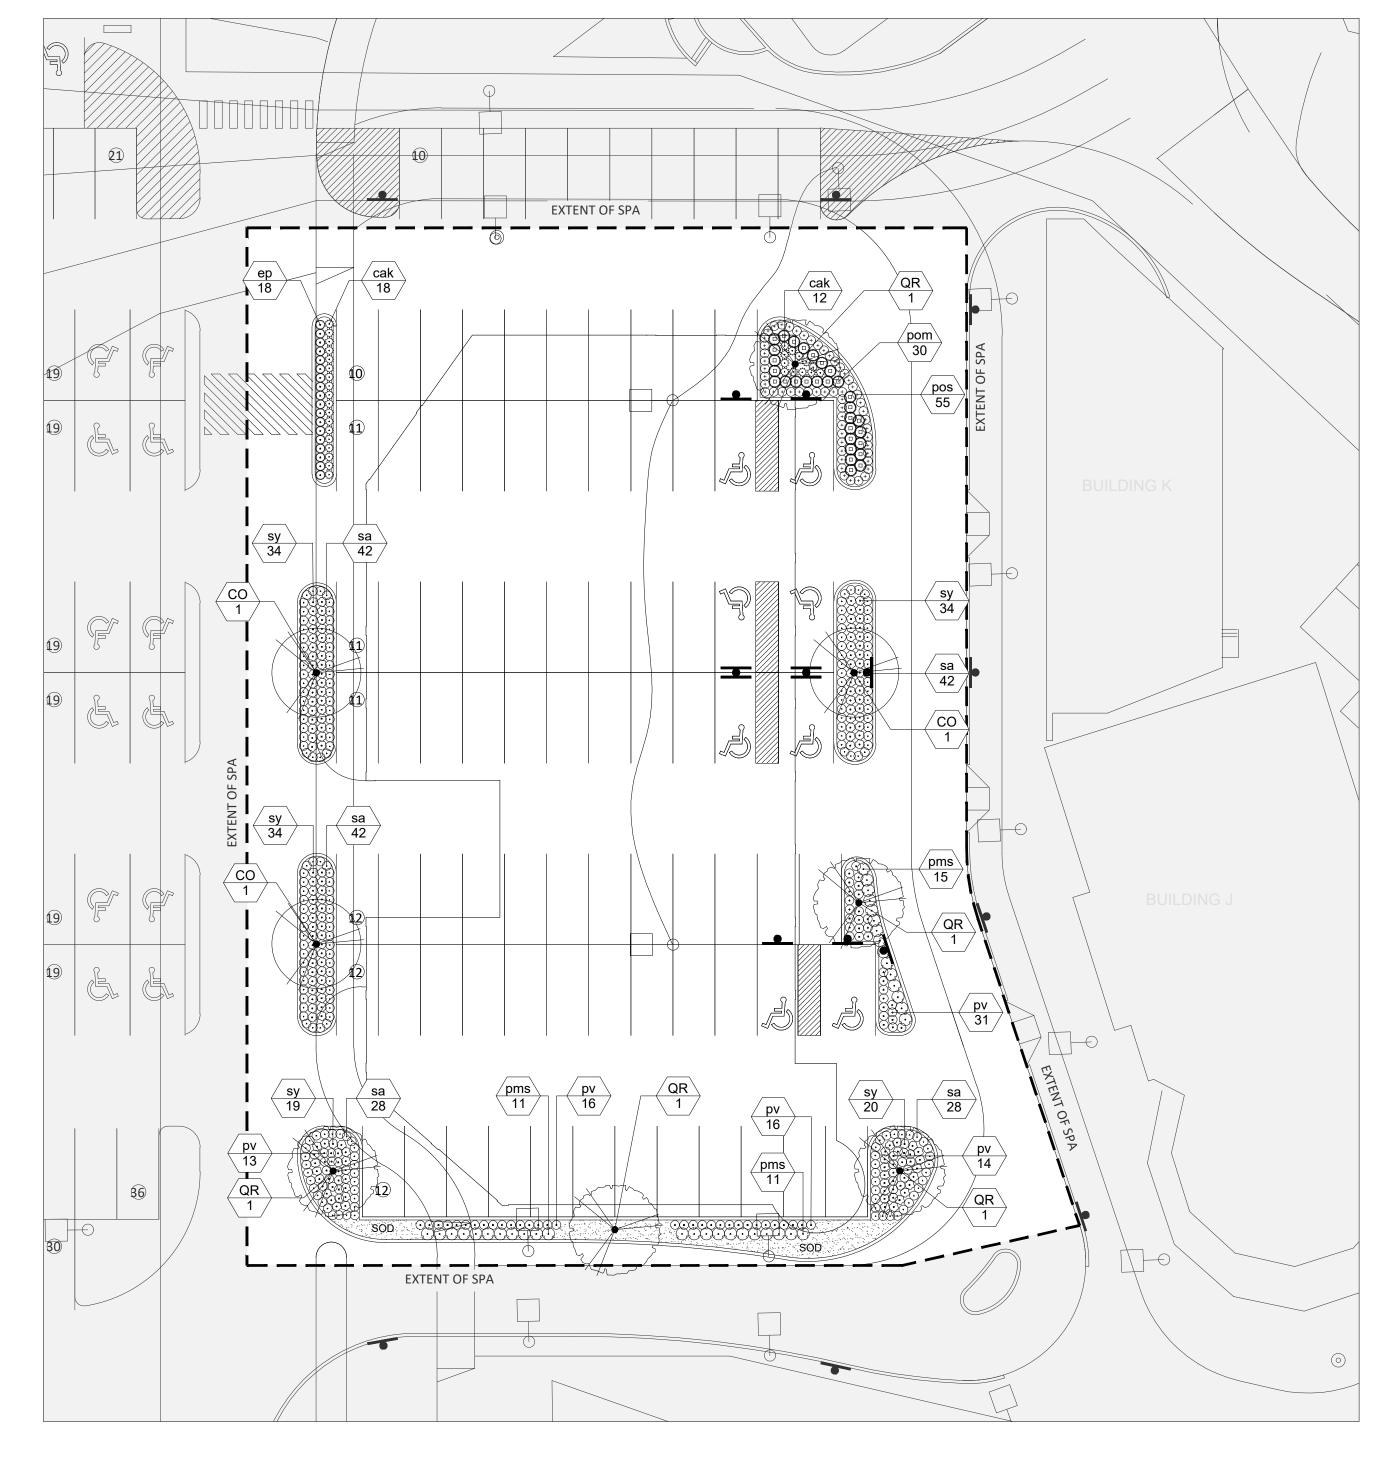

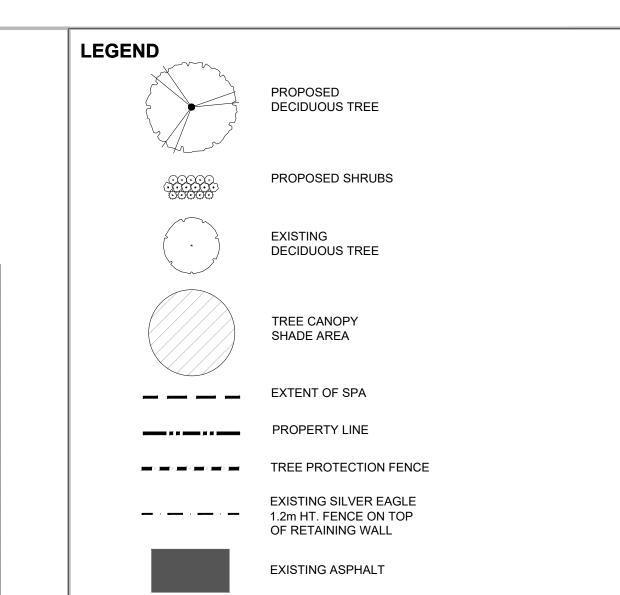

## **GENERAL NOTES**

1. Do not scale the drawings. All dimensions are in millimetres unless noted otherwise.

PROPOSED SOD


EXISTING CONCRETE

PROPOSED CONCRETE

- This drawing is to be read in conjunction with the overall master plan and engineering drawings prepared by the project engineer and site plans prepared by the project
- The contractor shall check and verify all existing and proposed grading and conditions on the project and immediately report any discrepancies to the consultant before proceeding with any work.
- 4. The contractor is to be aware of all existing and proposed services and utilities. The contractor is responsible for having all underground services and utility lines staked by each agency having jurisdiction prior to commencing work.
- This drawing is to be used for development approval only. For layout of all work refer to construction drawings.
- Plant quantities indicated on the plan supercede the quantities from the plant list (report any discrepancies to the landscape architect).
- 7. Do not leave any holes open overnight.
- 8. Keep area outside construction zone clean and useable by others at all times. Contractor shall throughly clean areas surrounding the construction zone at the end
- Contractor to make good any and all damages outside of the development area that may occur as a result of construction at no extra cost.
- 10. This drawing is Copyright MHBC 2024.

5.	July 30, 2024	ISSUED FOR SPA	RF
4.	April 04, 2024	ISSUED FOR SPA	МВ
3.	March 12, 2024	ISSUED FOR COORDINATION	RF
2.	October 20, 2023	ISSUED FOR SPA	RF
1.	November 29, 2022	ISSUED FOR SPA	вт
REVISION NO.	DATE	ISSUED / REVISION	BY



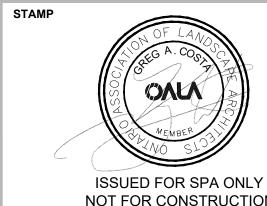


NOT FOR CONSTRUCTION

NOV 2022 **DRAWN BY** PLAN SCALE FILE NO. 10179 AC

CHECKED BY All drawings and specifications are instruments of service and will remain the property of MHBC Planning and must be returned at the completion of the work. This drawing shall not be used for construction purposes unless G.C. the drawings are marked 'Issued for Construction' and the professional seal is signed and dated by the landscape architect.

PROJECT

OAKVILLE ENTERTAINMENT CENTRUM OAKVILLE, ONTARIO

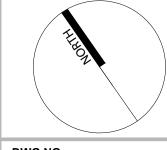

FILE NAME LANDSCAPE PLAN DWG NO. L2

Z:\10179\AC - Oakville Entertainment Buildings X, Y Retrofit\2. Drawings\4. Landscape\2024-08-19\10179 AC - Landscape Plan.dwg