

Contractor Must Check And Verify All Dimensions On The Job.  
Do Not Scale The Drawings.  
All Drawings, Specifications And Related Documents Are The Copyright Of The Architect And Must Be Returned Upon Request.  
Reproduction Of Drawings, Specifications And Related Documents In Part Or Whole Is Forbidden Without The Architects Written Permission.  
This Drawing Is Not To Be Used For Construction Until Signed By The Architect.  
Date:



**KIRKOR ARCHITECTS AND PLANNERS**  
20 De Boers Dr. # 400 Toronto ON M3J 0H1  
TEL 416 665 6060 kirkorarchitects.com

No.:	Revision:	Date:
78	Site Instruction #77	May 13 2024

No.	Revision:	Date:
06	SPA NOTE TO FILE	MAY 23, 2024
05	SPA THIRD SUBMISSION	DEC. 14, 2021
04	SPA SECOND SUBMISSION	SEPT. 10, 2021
03	SPA SUBMISSION	NOV. 28, 2019
02	LOPA / ZBA RESUBMISSION	DEC. 21, 2018
01	LOPA / ZBA SUBMISSION	AUG. 10, 2018

SITE PLAN FILE NO. SP.1319.002/01  
Drawing Title:


**Block "5"  
Level 1 & 2 Floor Plan**

Project:  
DISTRITK DEVELOPMENTS

**395 DUNDAS STREET WEST, OAKVILLE, ON**

DISTRITK DEVELOPMENTS

Scale: As indicated  
Drawn by: R.C.  
Checked by: M.C.  
Project No.: 17097  
Date: MAY 03, 2024  
Drawing No.:

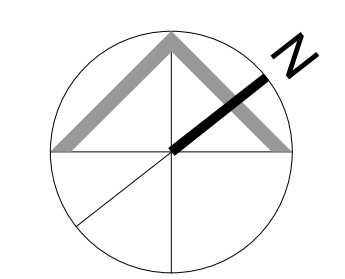

**SP 2.1**

**LEGEND**

- (R) RESIDENTIAL PARKING SPACE 10 STOREY APARTMENT BUILDING
- (TH) RESIDENTIAL PARKING SPACE TOWNHOUSE
- (V) RESIDENTIAL VISITOR PARKING SPACE
- (C) COMMERCIAL PARKING SPACE
- (R-A) ACCESSIBLE RESIDENTIAL PARKING SPACE
- (V-A) ACCESSIBLE RESIDENTIAL VISITOR PARKING SPACE
- (OS) ON-STREET PARKING SPACE

**PARKING SPACE DIMENSIONS**

- 5200 x 2800
- 5200 x 2700
- 5200 x 2600
- 1800 x 1200
- 1200 x 1800

**ACCESSIBLE PARKING SPACE DIMENSIONS**

- 5200 x 2800
- 5200 x 2700
- 5200 x 2600
- 1800 x 1200
- 1200 x 1800


**BIKE SPACES**

- HORIZONTAL BIKE SPACE: 1800 x 1200
- VERTICAL BIKE SPACE: 1200 x 1800

- REFER LANDSCAPE DWGS (L-3 & L-7) FOR EXTERIOR VISITOR BICYCLE PARKING SPACES DISTANCE BETWEEN BICYCLE SPACES & DISTANCE FROM WALLS REQUIREMENTS (OTM MIN. DISTANCE REQUIREMENTS)



**Upper Level 1 Floor Plan** 1  
Scale: 1 : 400 SP 2.1

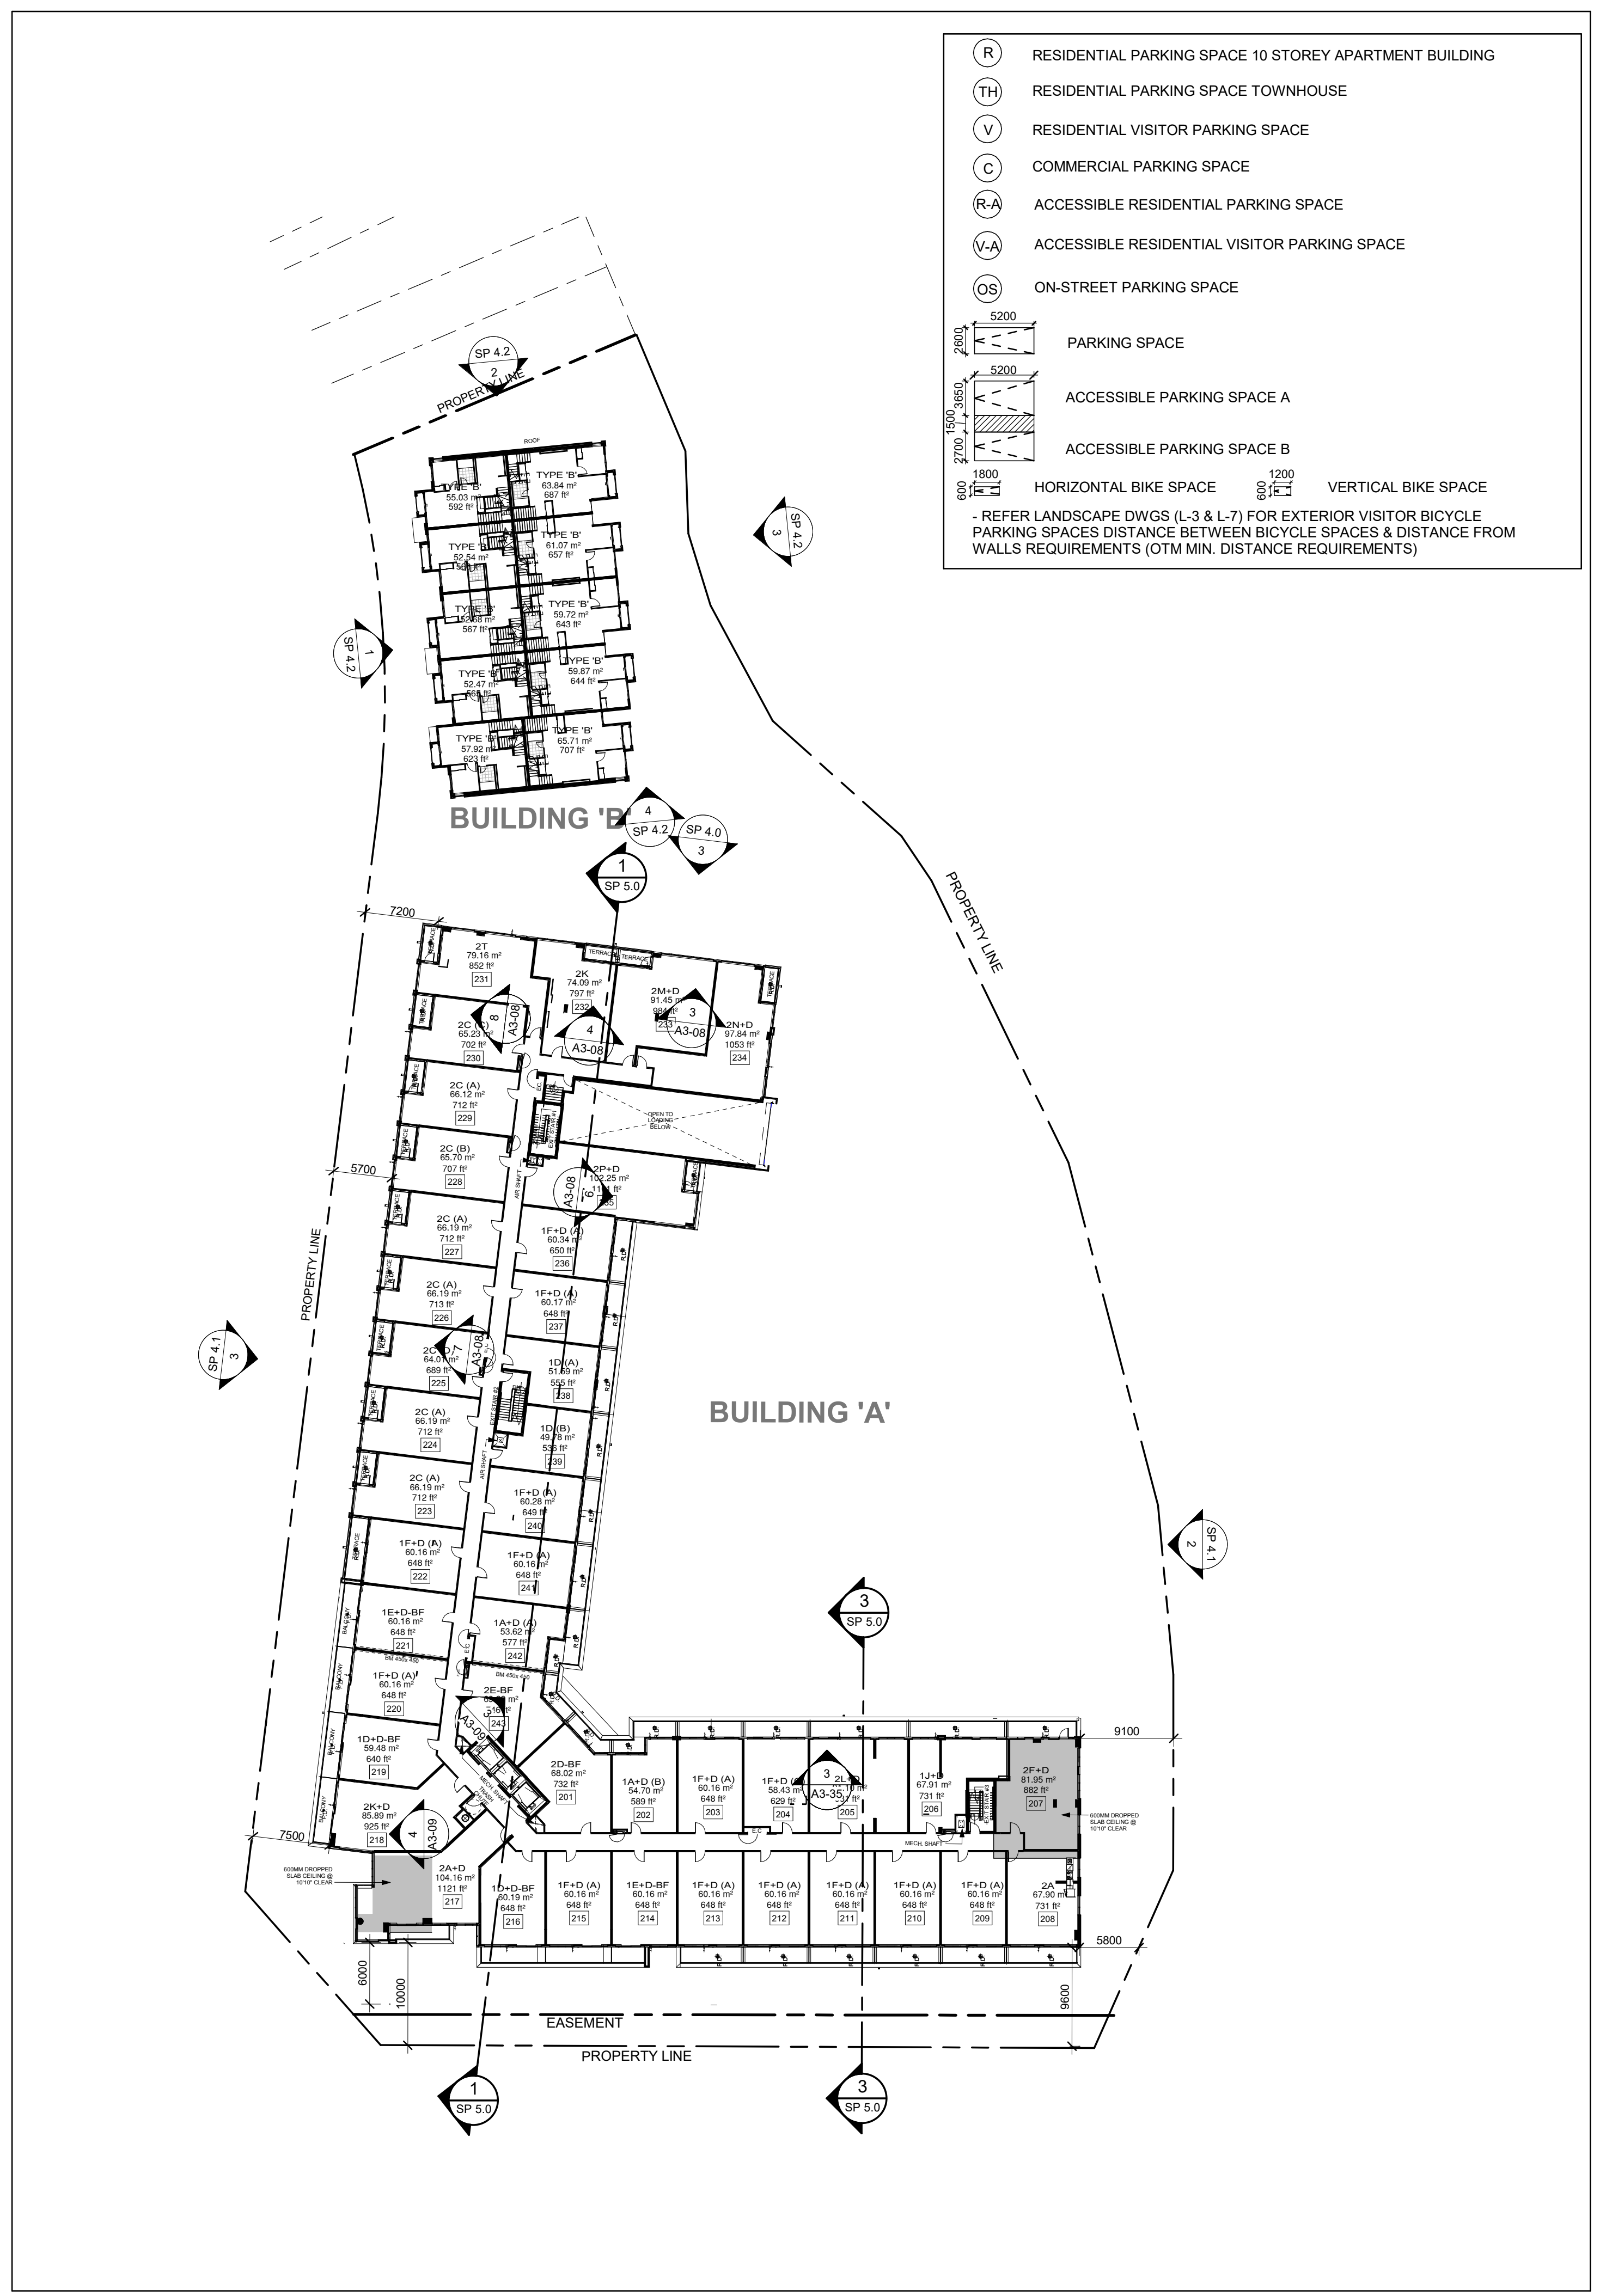

**Level 2 Floor Plan** 2  
NTS SP 2.1