



MATERIALS LEGEND			
1	LIGHT GREY STONE VENER	12	SCONCE LIGHT
2	PRECAST CORNICE	13	FABRIC CANOPY
3	REDDISH BROWN BRICK (LIDO PANEL)	14	ALUMINUM PANEL
4	COMPOSITE BOARD SIDING (LIDO PANEL)	15	STANDING SEAM METAL ROOFING
5	WHITE COMPOSITE BOARD TRIM	16	EXHAUST VENT
6	ALUM. STOREFRONT WINDOW SYSTEM	17	ALUM. CANOPY W/ TIE BACKS
7	TRADITIONAL PUNCH WINDOW	18	OVERHEAD DOOR
8	TRADITIONAL METAL DOOR	19	GREY STONE VENER
9	ALUM. RAILING (W/ GLASS)	20	COMPOSITE WOOD SCREEN
10	ALUM. RAILING	21	REDDISH BROWN BRICK
11	GOOSE NECK LIGHT	LV-1	LOUVERS
		SP-1	SPANDREL PANEL



NORTH ELEVATION 2

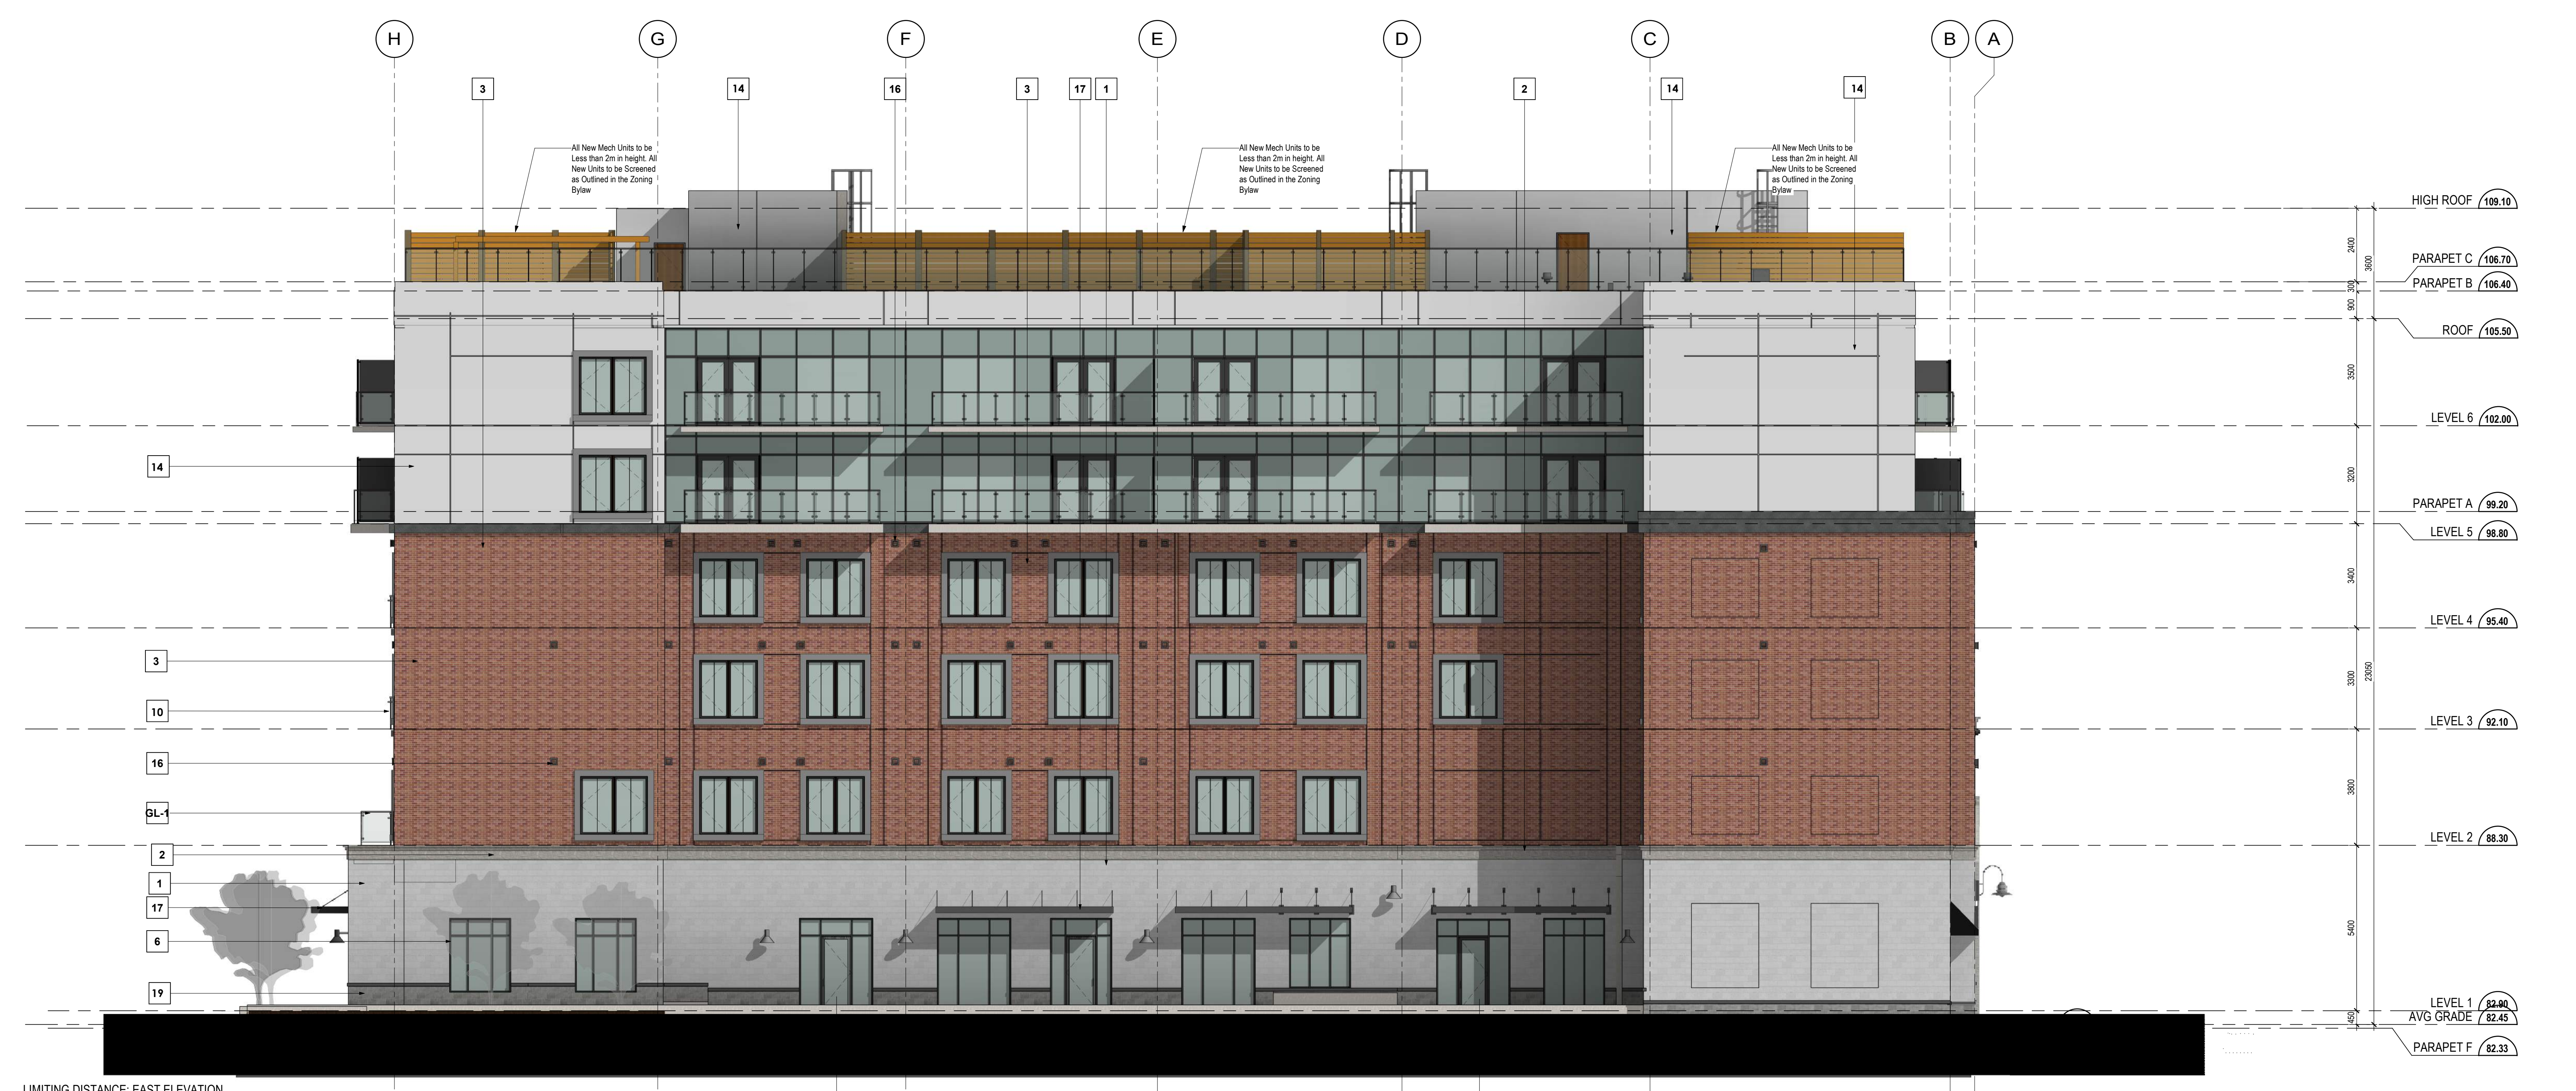

EAST ELEVATION 1

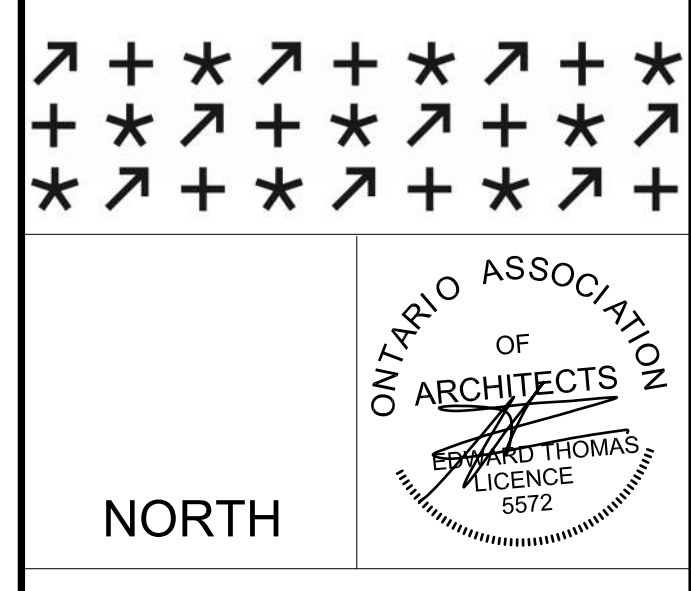

NORTH

NO.	REVISIONS	ISSUED:
15	Re-issued For SPA	APR 10, 24
14	Rebar Detailing to 2nd FL	APR 05, 24
13	Issued for Coordination	Mar 21, 24
12	Re-issued for SPA	Feb 16, 24
11	Issued for Permit	DEC 08, 23
10	Issued for SPA	OCT 27, 23
9	Re-issued for Final OPA/ZBA	JUL 28, 23
8	OPA/ZBA Preliminary Draft	JUL 25, 23
7	Issued for OPA/ZBA Sub.	APR 24, 23
6	REISSUED FOR COORDI.	APR 13, 22

CLIENT:

AMICA
SENIOR LIFESTYLES

PROJECT NAME:
**AMICA LAKESHORE
RETIREMENT
RESIDENCE**

2368-2380 LAKESHORE RD. W.
OAKVILLE ONT
L6L 1H5

SHEET TITLE:
**NORTH & EAST
ELEVATION**

PROJECT NO. C7009	DATE: 2024-04-12
SCALE: 1:100	SHEET NO.:
DRAWN: Author	A300
CHECKED: Checker	
FILE NO. C7009	

MATERIALS LEGEND	
1	LIGHT GREY STONE VENER
2	PRECAST CORNICE
3	REDDISH BROWN BRICK (LIDO PANEL)
4	COMPOSITE BOARD SIDING (LIDO PANEL)
5	WHITE COMPOSITE BOARD TRIM
6	ALUM. STOREFRONT WINDOW SYSTEM
7	TRADITIONAL PUNCH WINDOW
8	TRADITIONAL METAL DOOR
9	ALUM. RAILING (W/ GLASS)
10	ALUM. RAILING
11	GOOSE NECK LIGHT
12	SCONCE LIGHT
13	FABRIC CANOPY
14	ALUMINUM PANEL
15	STANDING SEAM METAL ROOFING
16	EXHAUST VENT
17	ALUM. CANOPY W/ TIE BACKS
18	OVERHEAD DOOR
19	GREY STONE VENER
20	COMPOSITE WOOD SCREEN
21	REDDISH BROWN BRICK
GL-1	GLASS
V-1	LOUVERS
SP-1	SPANDREL PANEL




LIMITING DISTANCE: SOUTH ELEVATION
GLAZING = 280m² (32%)
WALL = 875m²

SOUTH ELEVATION 2



LIMITING DISTANCE: WEST ELEVATION
GLAZING = 80m² (10.5%)
WALL = 765m²

WEST ELEVATION 1

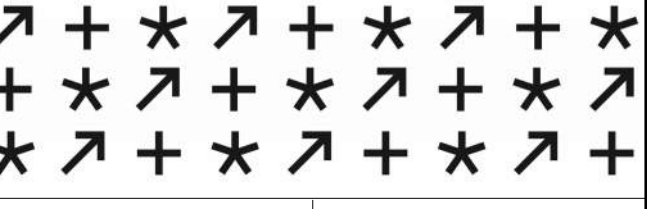

NORTH

NO.	REVISIONS	ISSUED:
15	Re-issued For SPA	APR 10, 24
14	Rebar Detailing to 2nd FL	APR 05, 24
13	Issued for Coordination	Mar 21, 24
12	Re-issued for SPA	Feb 16, 24
11	Issued for Permit	DEC 08, 23
10	Issued for SPA	OCT 27, 23
9	Re-issued for Final OPA/ZBA	JUL 25, 23
8	OPA/ZBA Preliminary Draft	JUL 25, 23
7	Issued for OPA/ZBA Sub.	APR 24, 23
6	REISSUED FOR COORDI.	APR 13, 22

CLIENT:

AMICA
SENIOR LIFESTYLES

PROJECT NAME:
**AMICA LAKESHORE
RETIREMENT
RESIDENCE**

2368-2380 LAKESHORE RD. W.
OAKVILLE ONT
L6L 1H5

SHEET TITLE:
**SOUTH & WEST
ELEVATIONS**

PROJECT NO. C7009	DATE: 2024-04-12
SCALE: 1:100	SHEET NO.:
DRAWN: Author	A301
CHECKED: Checker	
FILE NO. C7009	

MATERIALS LEGEND


1 LIGHT GREY STONE VENER	12 SCOFF LIGHT
2 PRECAST CORNICE	13 FABRIC CANOPY
3 REDDISH BROWN BRICK (LIDO PANEL)	14 ALUMINUM PANEL
4 COMPOSITE BOARD SIDING (LIDO PANEL)	15 STANDING SEAM METAL ROOFING
5 WHITE COMPOSITE BOARD TRIM	16 EXHAUST VENT
6 ALUM. STOREFRONT WINDOW SYSTEM	17 ALUM. CANOPY W/ TIE BACKS
7 TRADITIONAL PUNCH WINDOW	18 OVERHEAD DOOR
8 TRADITIONAL METAL DOOR	19 GREY STONE VENER
9 ALUM. RAILING (W/ GLASS)	20 COMPOSITE WOOD SCREEN
10 ALUM. RAILING	21 REDDISH BROWN BRICK
11 GOOSE NECK LIGHT	LV-1 LOUVERS
	SP-1 SPANDREL PANEL



COURTYARD - NORTH ELEVATION
A101 4





COURTYARD - EAST ELEVATION
A101 2

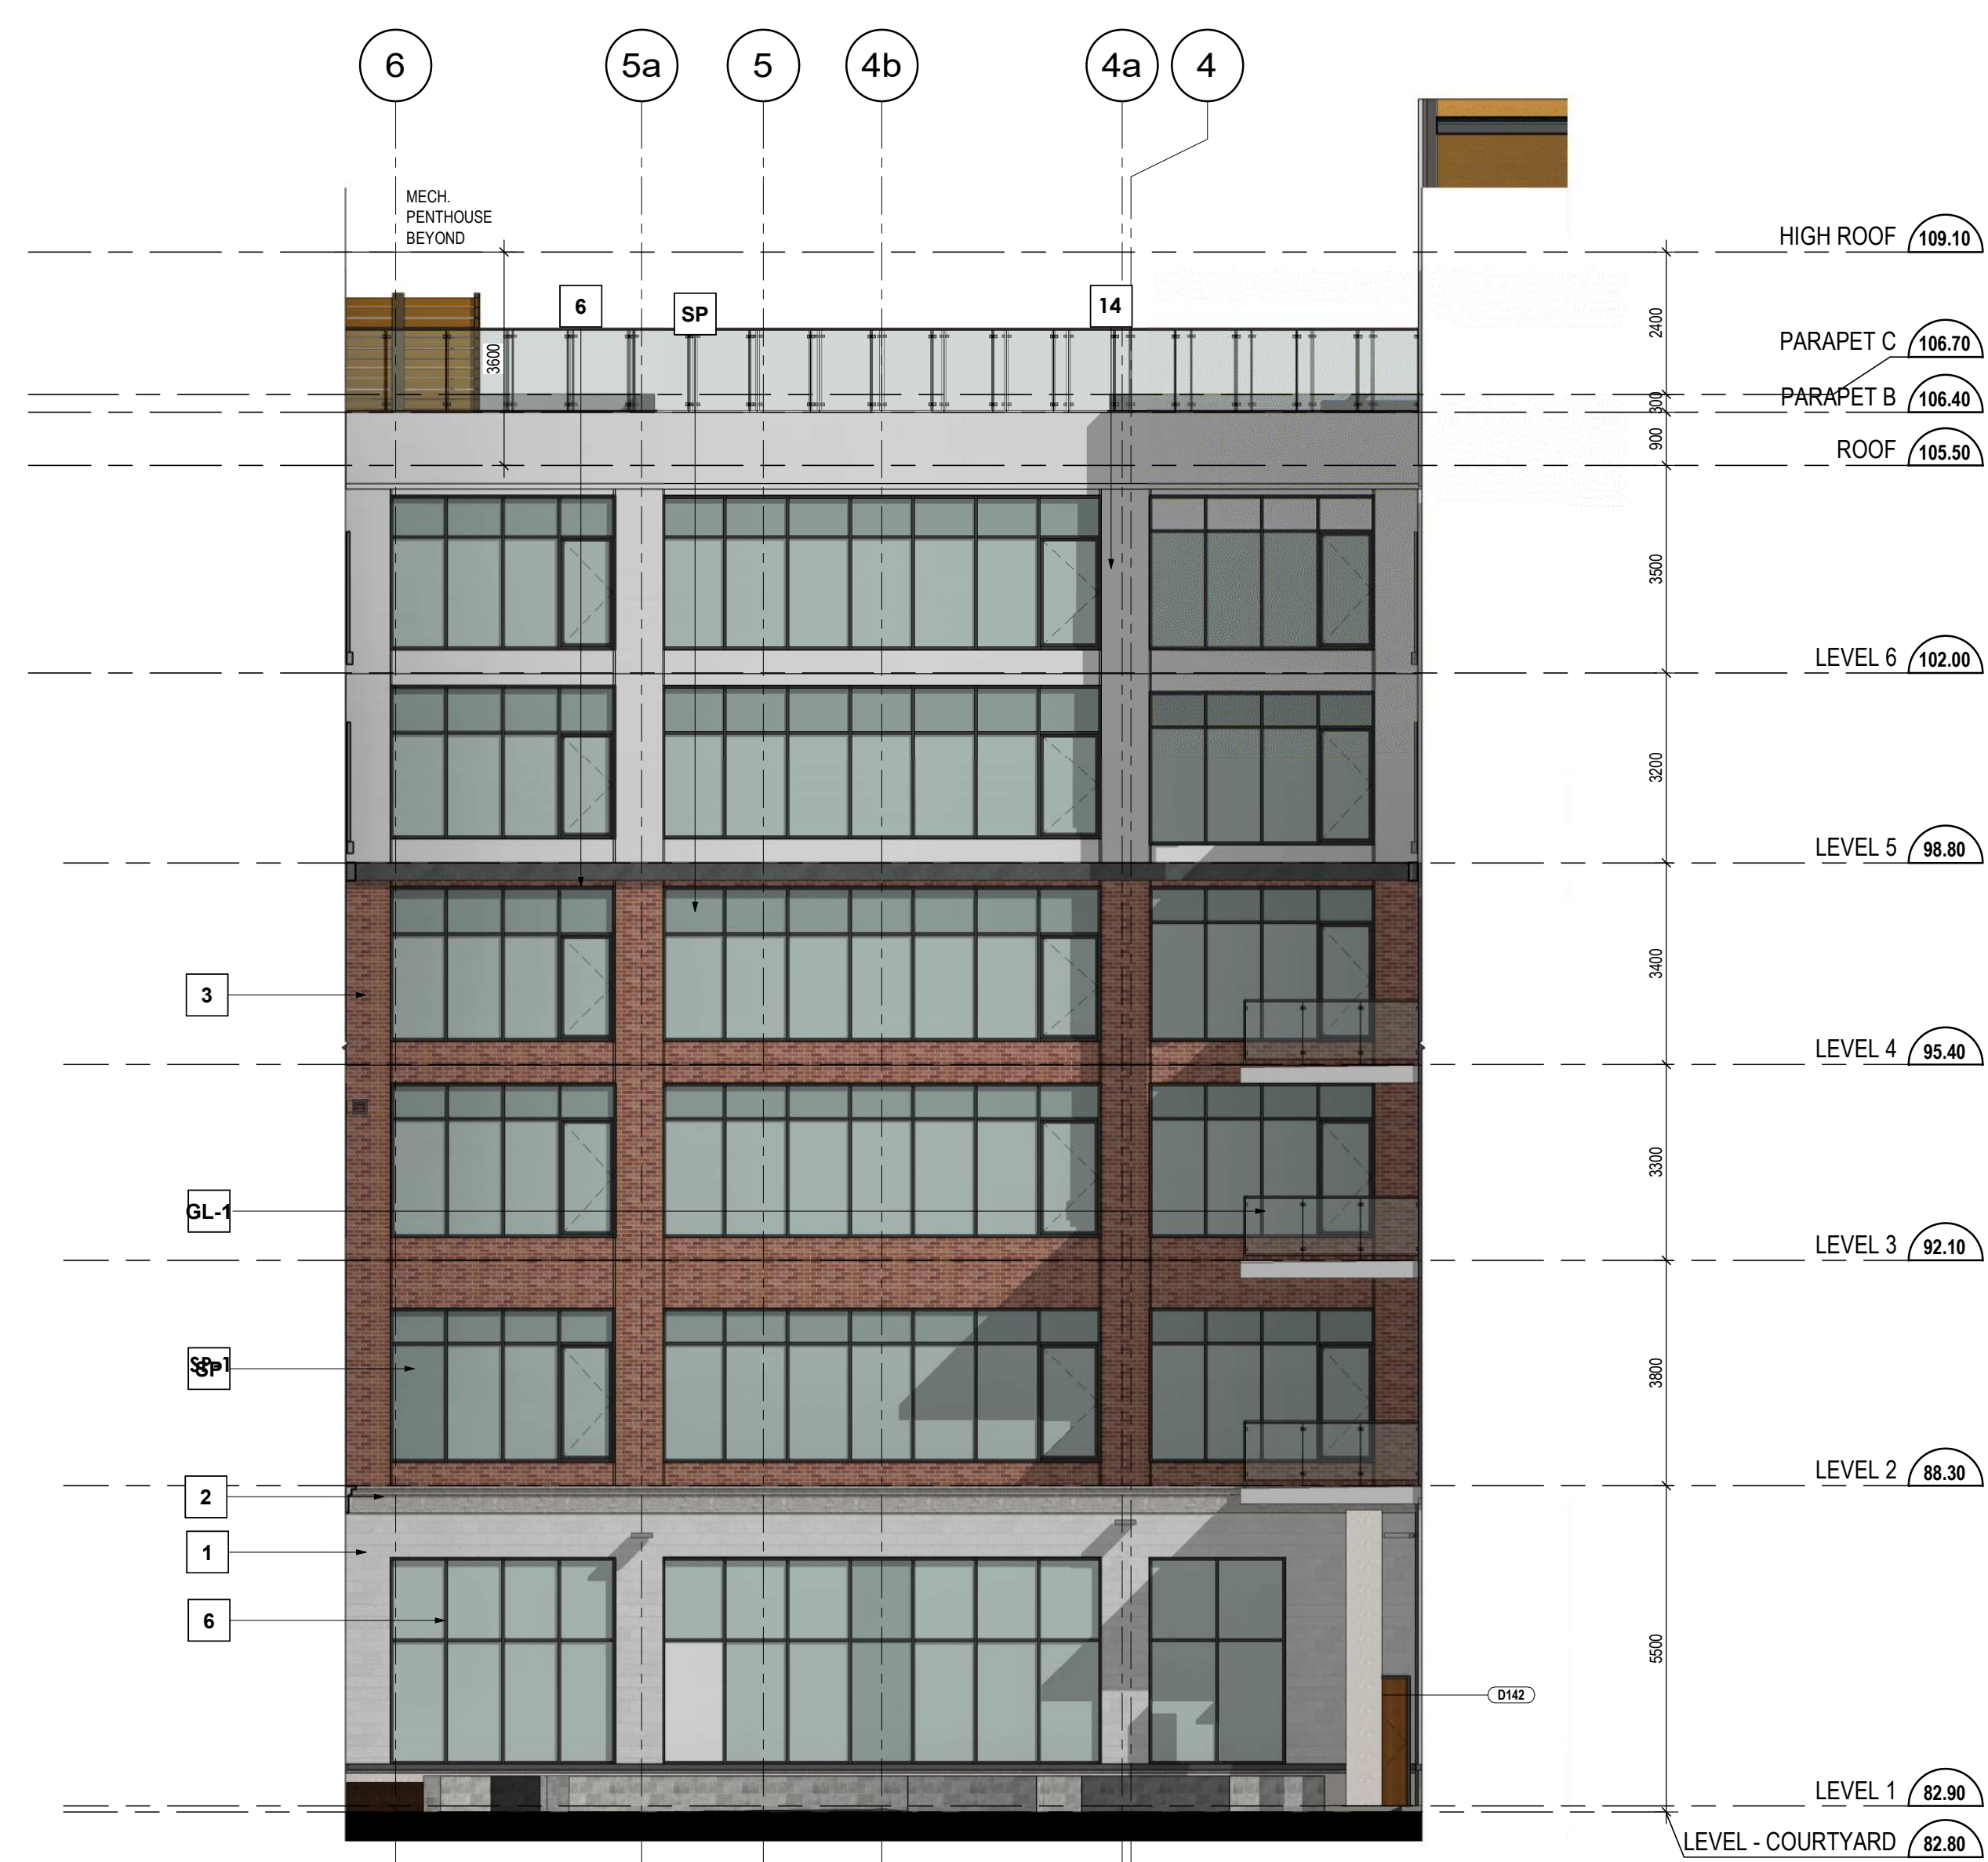

COURTYARD - SOUTH ELEVATION
A101 3



COURTYARD - WEST ELEVATION
A101 1

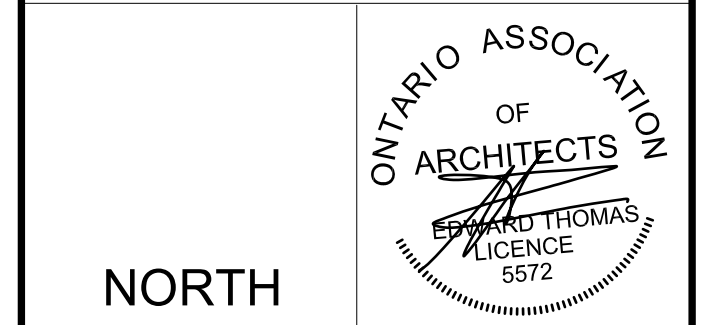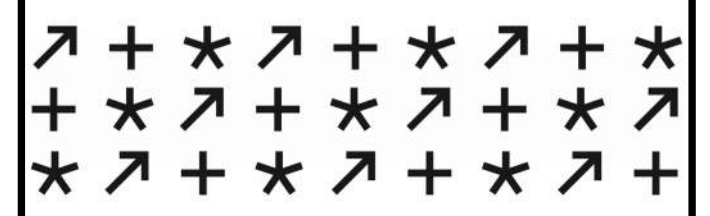

NORTH

NO.	REVISIONS	ISSUED:
15	Re-issued For SPA	APR 10, 24
14	Rebar Detailing to 2nd FL	APR 05, 24
13	Issued for Coordination	Mar 21, 24
12	Re-issued for SPA	Feb 16, 24
11	Issued for Permit	DEC 08, 23
10	Issued for SPA	OCT 27, 23
9	Re-issued for Final OPA/ZBA	JUL 28, 23
8	OPA/ZBA Preliminary Draft	JUL 25, 23
7	Issued for OPA/ZBA Sub.	APR 24, 23
6	REISSUED FOR COORDI.	APR 13, 22

CLIENT:

AMICA
SENIOR LIFESTYLES

PROJECT NAME:
**AMICA LAKESHORE
RETIREMENT
RESIDENCE**

2368-2380 LAKESHORE RD. W.
OAKVILLE ONT
L6L 1H5

SHEET TITLE:
**COURTYARD
ELEVATIONS**

PROJECT NO. C7009	DATE: 2024-04-12
SCALE: 1:100	SHEET NO.:
DRAWN: Author	CHECKED: Checker
FILE NO. C7009	A302