



2 EAST ELEVATION
 1 : 100

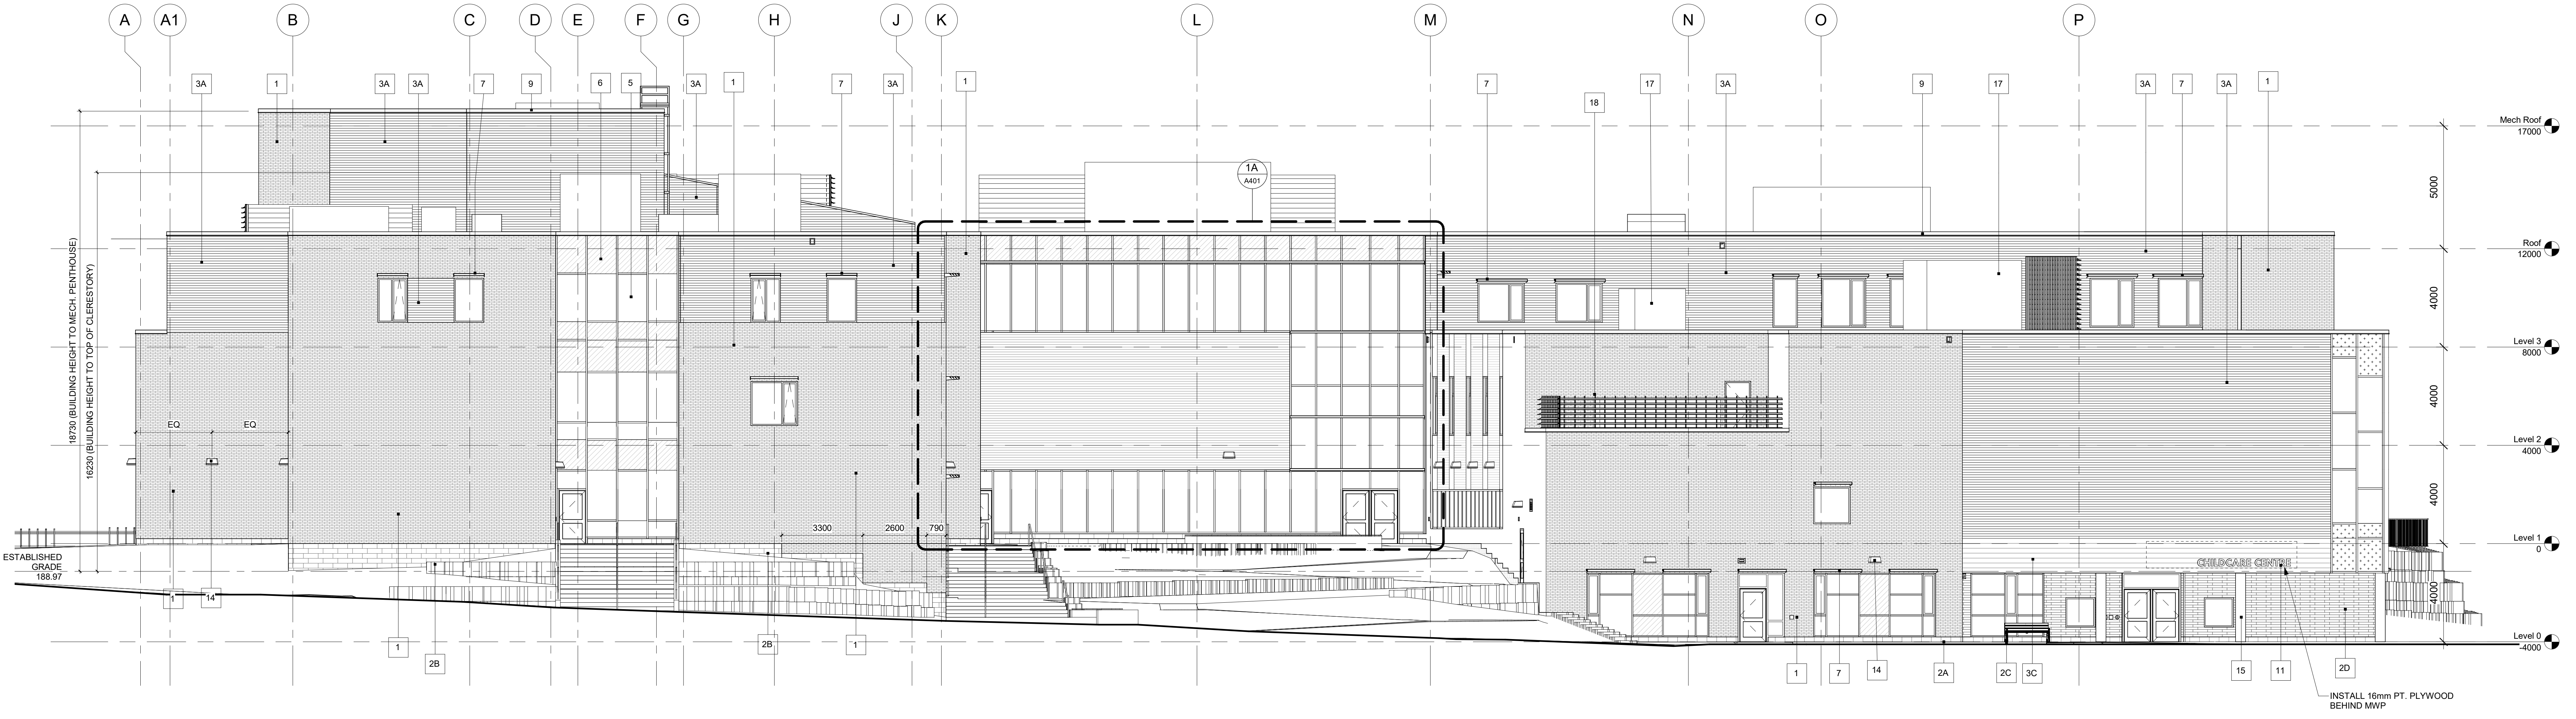

1 WEST ELEVATION
 1 : 100

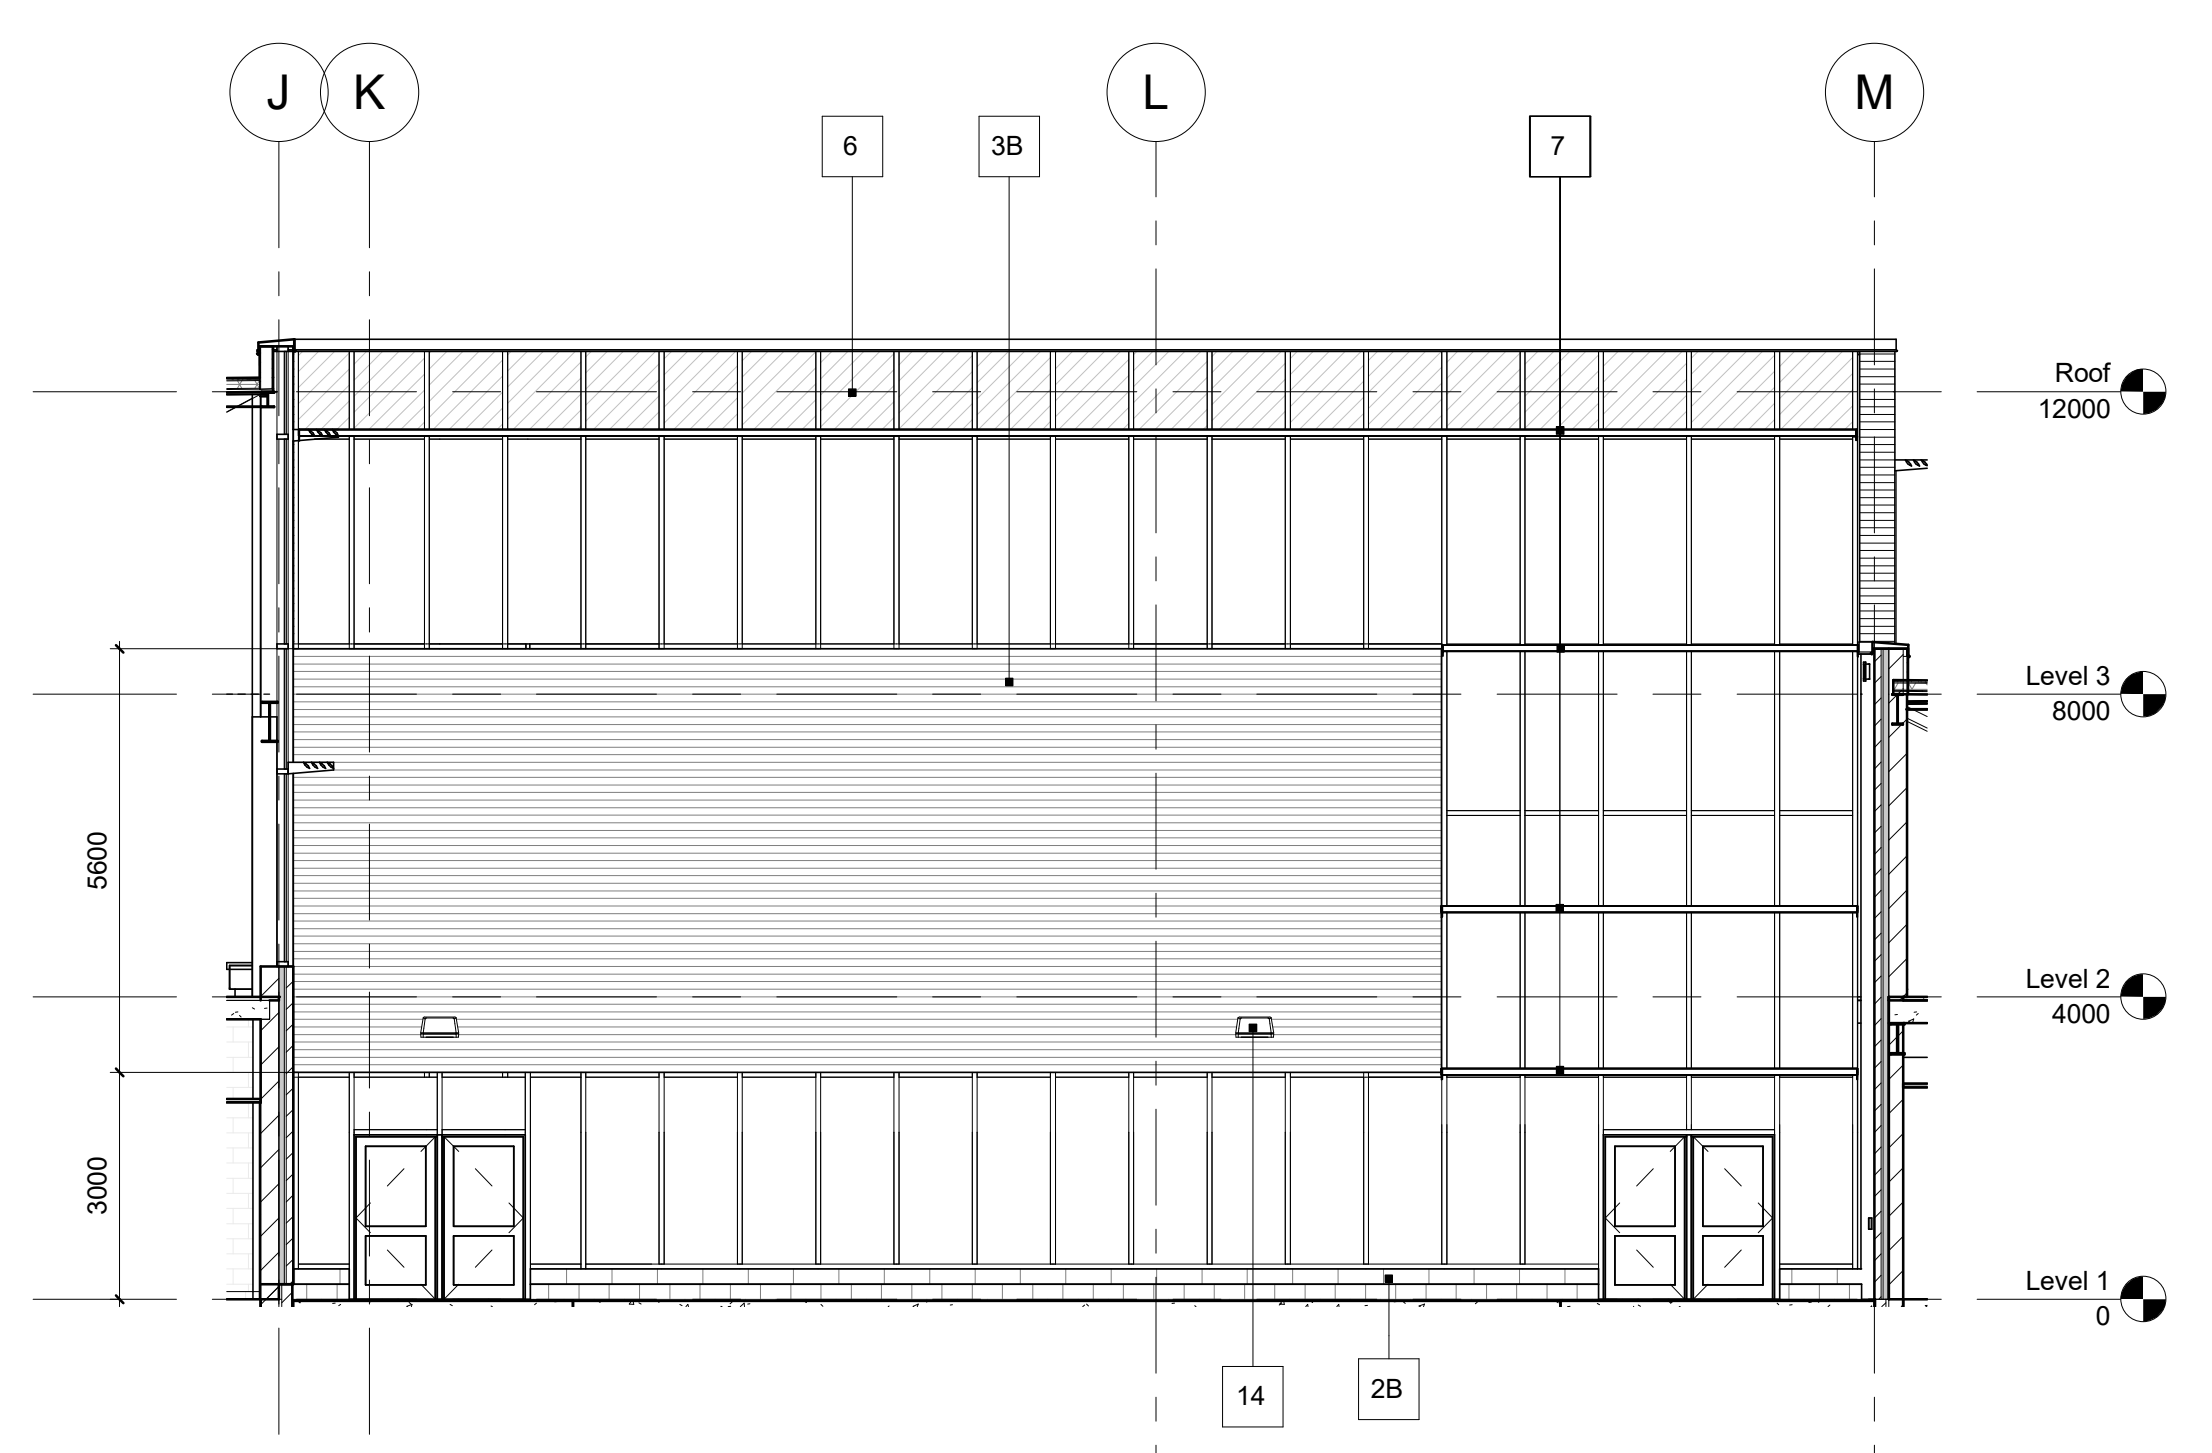


1A WEST ELEVATION - COURTYARD
 1 : 100

ELEVATION LEGEND	
#	Material
1	BRICK TYPE A - SUNDANCE MATT
2A	DECORATIVE BLOCK (CMU-DEC-1) - LANCASTER, GROUND FACE, 200Hx400L
2B	DECORATIVE BLOCK (CMU-DEC-2) - LANCASTER, GROUND FACE, 200Hx400L
2C	DECORATIVE BLOCK (CMU-DEC-3) - DARK CHARCOAL, GROUND FACE, 200Hx400L
2D	DECORATIVE BLOCK (CMU-DEC-4) - ONYX, GROUND FACE, 100Hx500L
3A	METAL WALL PANEL (MWP-1A) - CHARCOAL
3B	METAL WALL PANEL (MWP-1B) - BRIGHT SILVER
4A	ALUMINUM COMPOSITE PANEL (ACP-1) - METALLIC SILVER GREY
4B	ALUMINUM COMPOSITE PANEL (ACP-2) - METALLIC DARK GREY
5	GLASS VISION PANEL
6	SPANDREL (SGP-CLR-1) - LIGHT GREY
7	EXTERIOR SUN CONTROL DEVICE
9	PREFINISHED METAL CAP FLASHING
11	ALUMINUM SIGNAGE
14	LIGHT FIXTURE
15	COLUMN
16	CHAIN LINK FENCE GATE
17	MECHANICAL ROOFTOP UNITS
18	ROOF SIGHT SCREEN
19	GAS METER ENCLOSURE

No.	Revisions	Date
7	Issued for SPA Resubmission	2024 11 14
6	Issued for Bids	2024 10 07
5	Issued for Building Permit	2024 09 12
4	Issued for Client Review	2024 08 06
3	Issued for SPA Resubmission	2024 01 17
2	Issued for Class A estimate	2023 09 19
1	Issued for SPA submission	2023 05 15


General Contractor shall check and verify all dimensions and report all errors and omissions to the Architect. Do not scale the drawings. Drawings shall not be used for construction purposes until issued by the architect for construction.

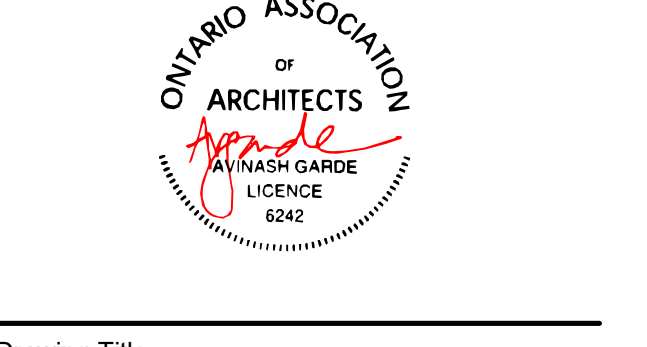


Drawing Title:
EAST & WEST ELEVATIONS

Scale: 1 : 100 Date: 06/06/22
 Drawn by: Author Checked by: Checker
 Job No. Drawing No.


2201 **A401**

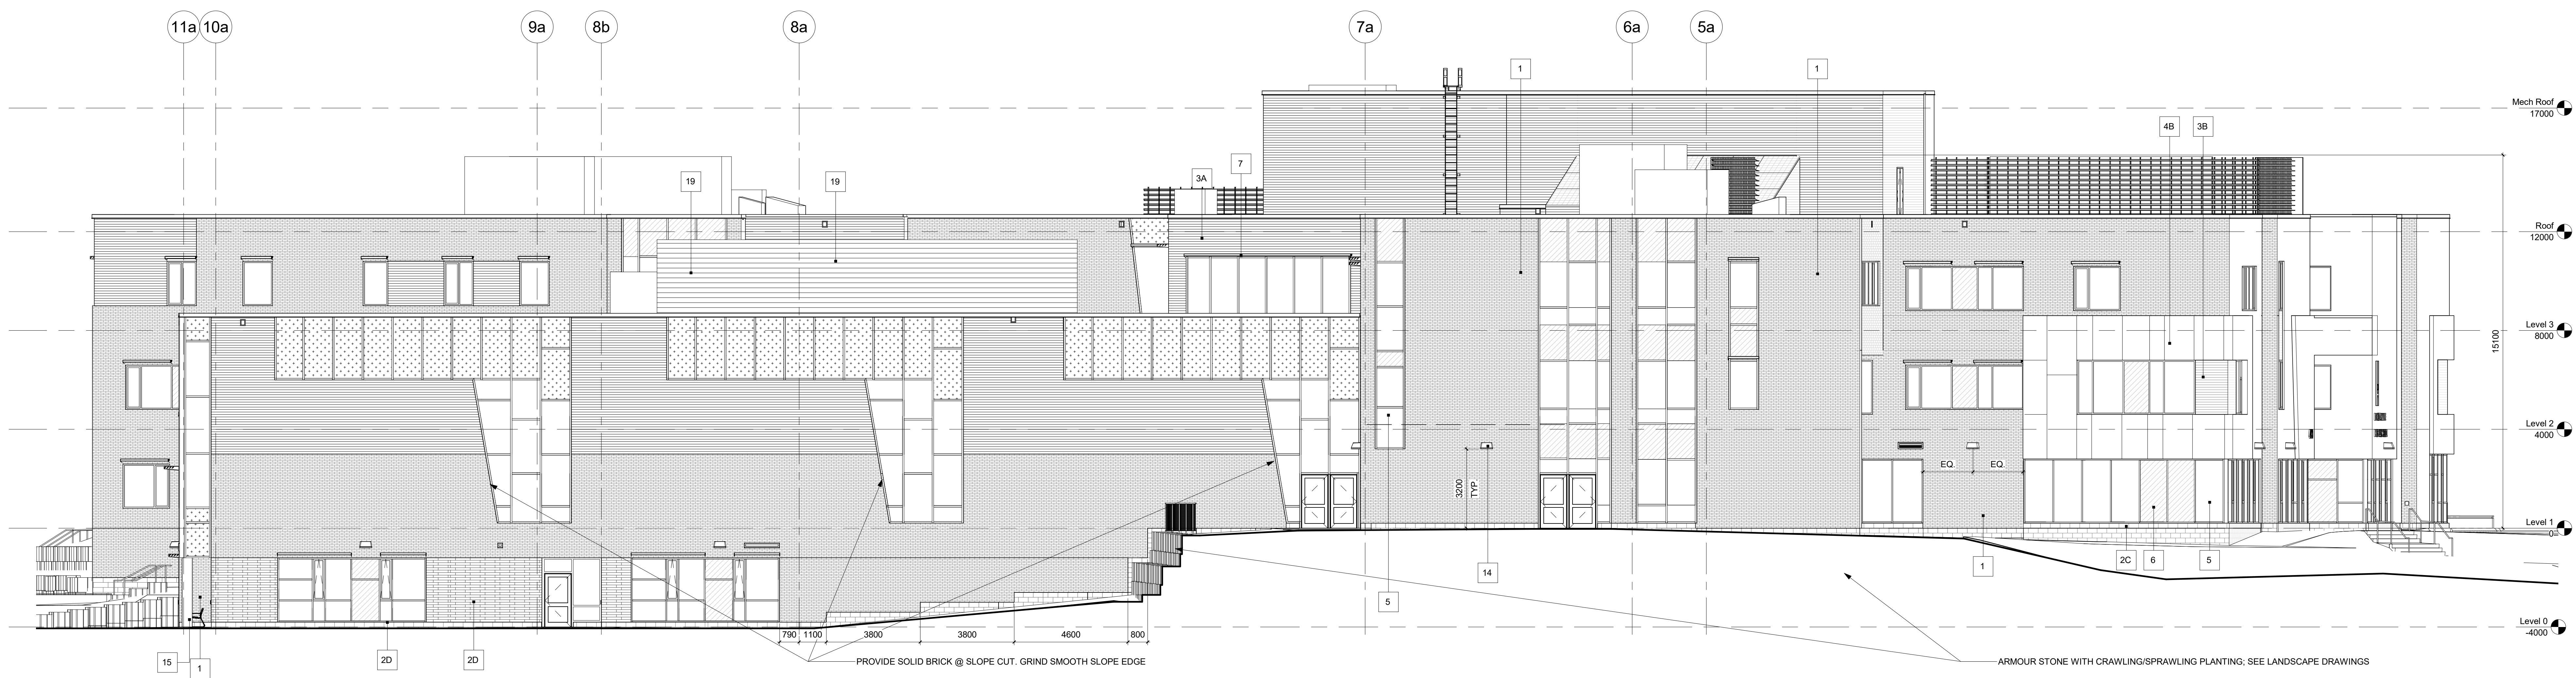


2 SOUTH ELEVATION
 1:100

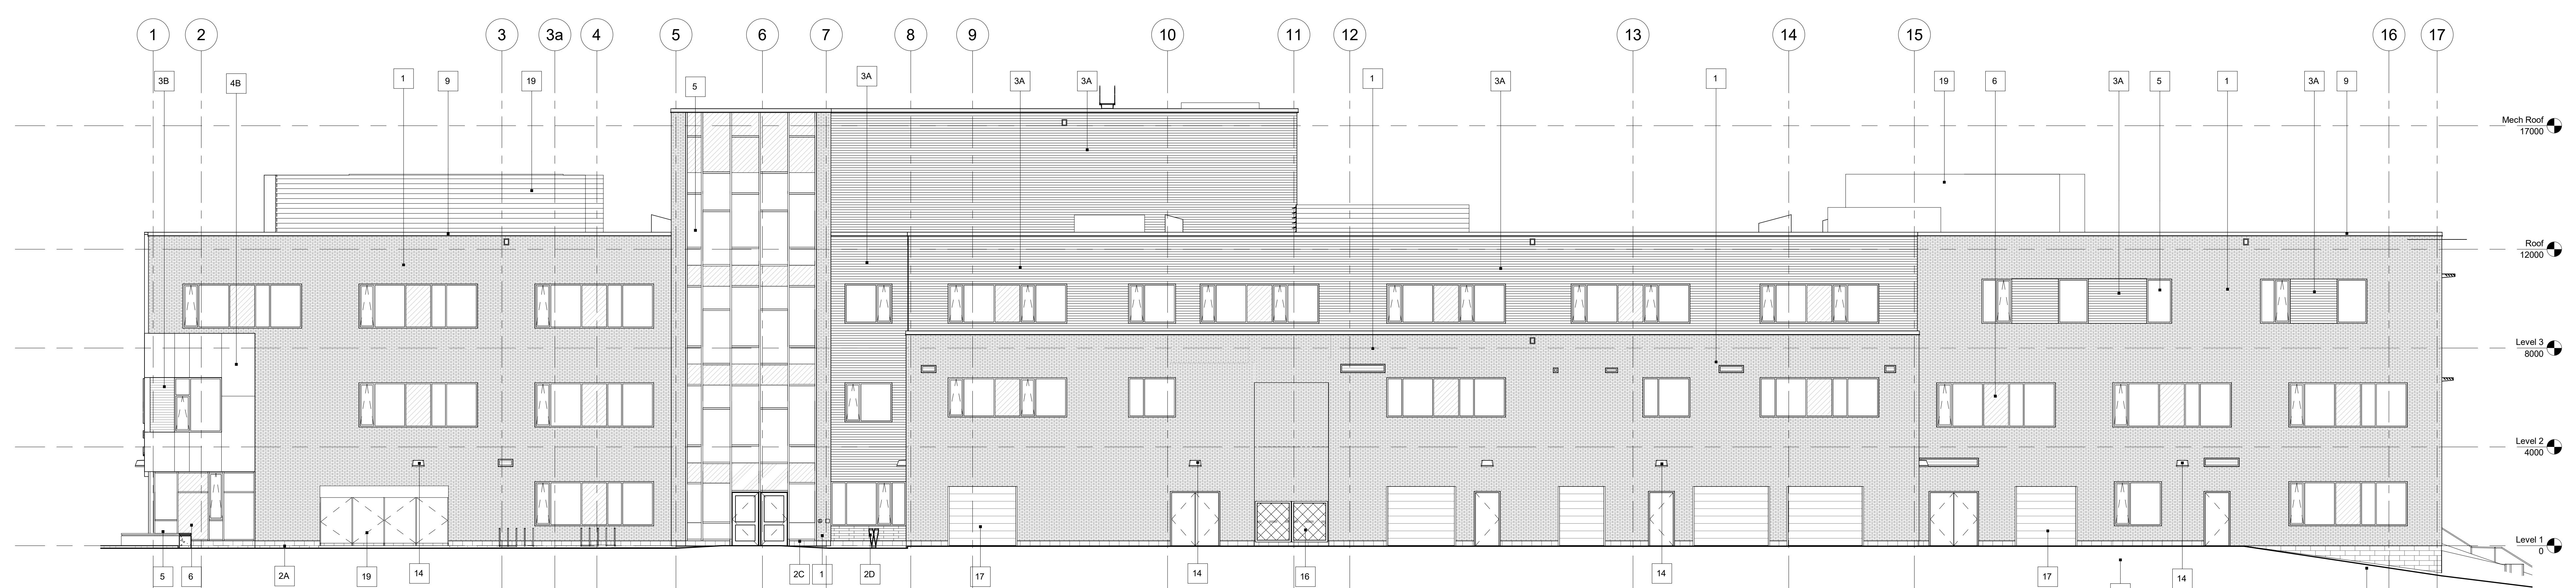

1 NORTH ELEVATION
 1:100

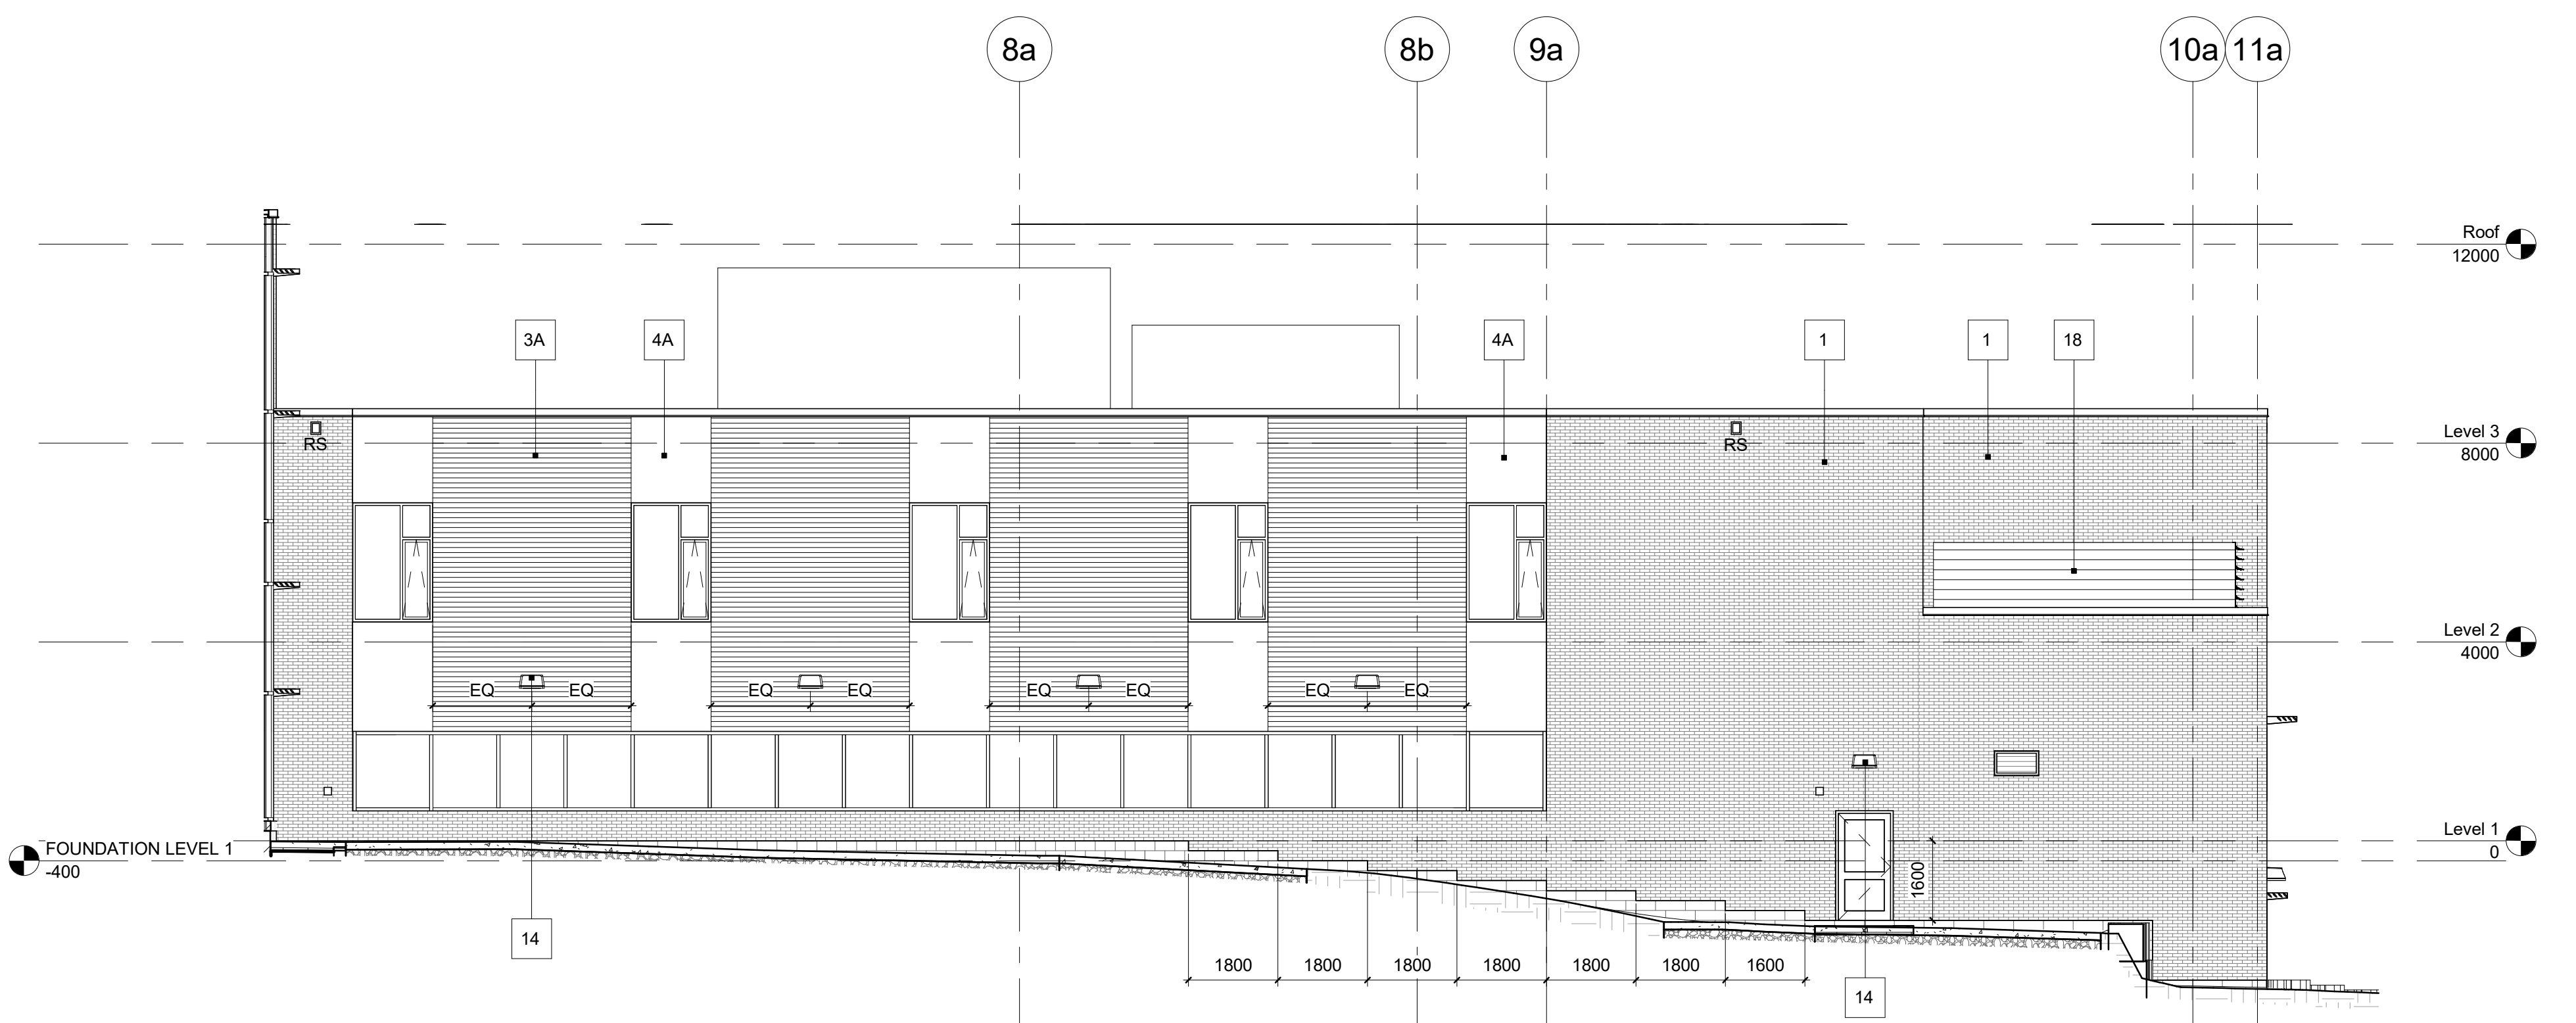


2B SOUTH ELEVATION - COURTYARD
 1:100

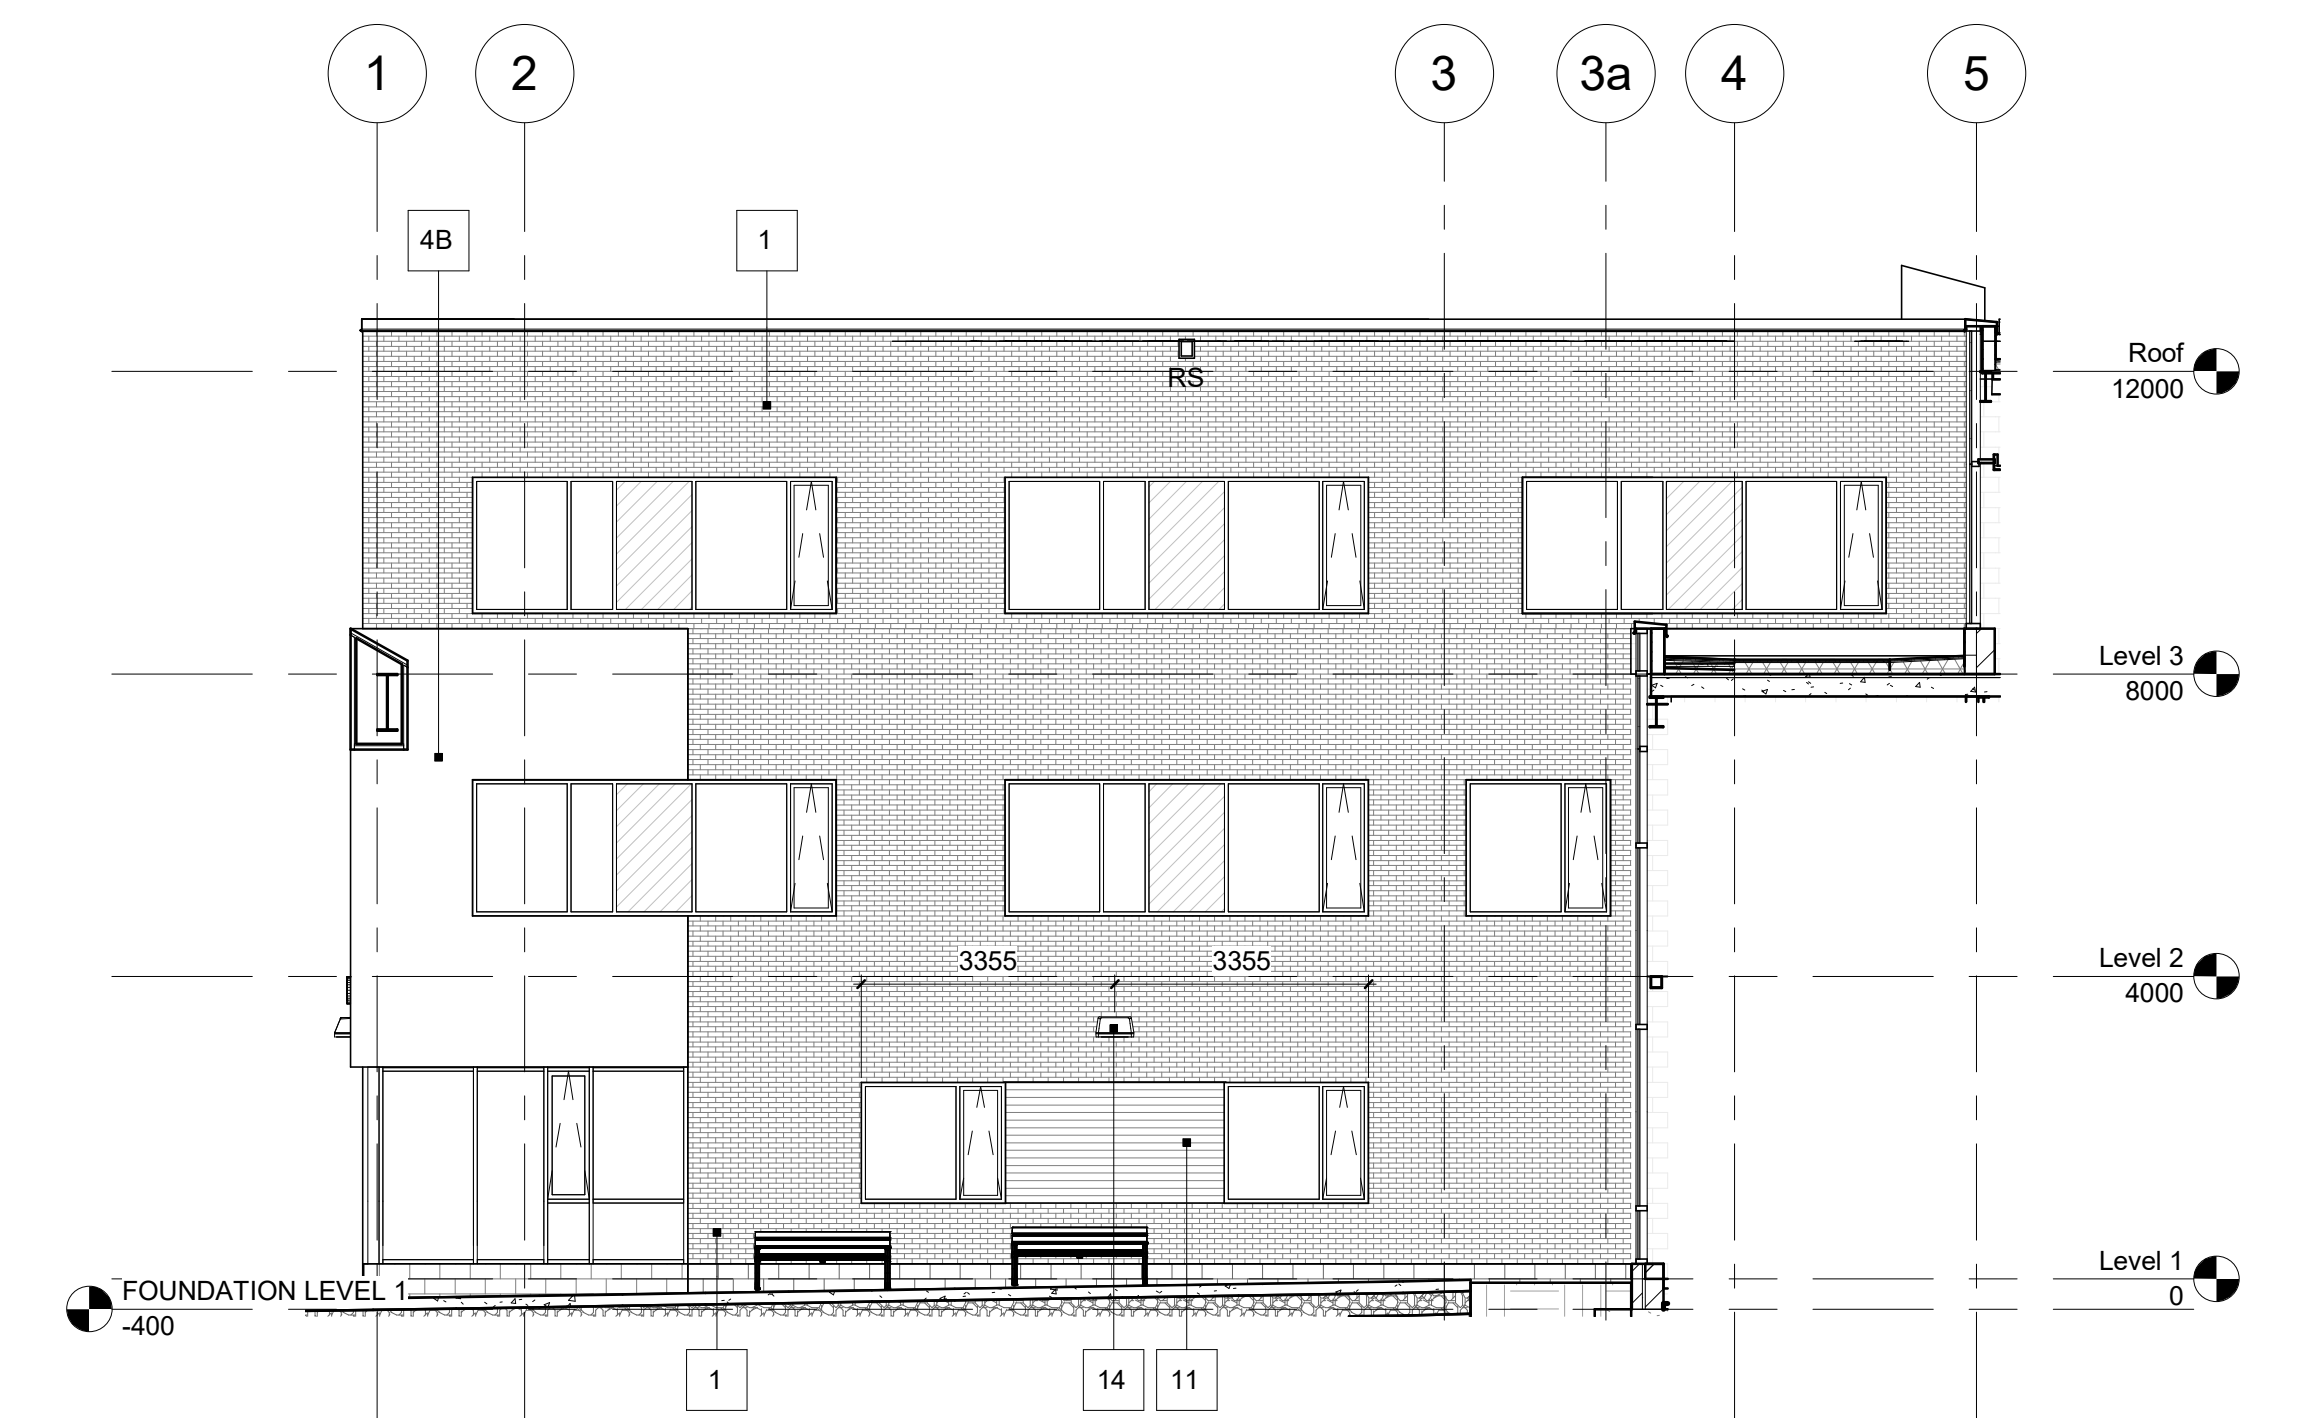

2A SOUTH ELEVATION - MAIN ENTRANCE
 1:100

ELEVATION LEGEND	
#	Material
1	BRICK TYPE A - SUNDANCE MATT
2A	DECORATIVE BLOCK (CMU-DEC-1) - LANCASTER, GROUND FACE, 200X400L
2B	DECORATIVE BLOCK (CMU-DEC-2) - LANCASTER, GROUND FACE, 200X400L
2C	DECORATIVE BLOCK (CMU-DEC-3) - DARK CHARCOAL, GROUND FACE, 200X400L
2D	DECORATIVE BLOCK (CMU-DEC-4) - ONYX, GROUND FACE, 100X500L
3A	METAL WALL PANEL (MWP-1A) - CHARCOAL
3B	METAL WALL PANEL (MWP-1B) - BRIGHT SILVER
3C	STEEL SIDING - WOOD LOOK
4A	ALUMINUM COMPOSITE PANEL (ACP-1) - METALLIC SILVER
4B	ALUMINUM COMPOSITE PANEL (ACP-2) - METALLIC DARK GREY
5	GLASS VISION PANEL
6	SPANDREL (SGP-CLR-1) - LIGHT GREY
7	EXTERIOR SUN CONTROL DEVICE
9	PREFINISHED METAL CAP FLASHING
11	ALUMINUM SIGNAGE
14	LIGHT FIXTURE
15	COLUMN
16	CHAIN LINK FENCE GATE
17	MECHANICAL ROOF-TOP UNITS
18	ROOF SIGHT SCREEN
19	GAS METER ENCLOSURE


No.	Revisions	Date
8	Issued for SPA Resubmission	2024 11 14
7	Issued for Addendum No.3	2024 11 01
6	Issued for Bids	2024 10 07
5	Issued for Building Permit	2024 09 12
4	Issued for Client Review	2024 08 06
3	Issued for SPA Resubmission	2024 01 17
2	Issued for Class A estimate	2023 01 19
1	Issued for SPA submission	2023 05 15

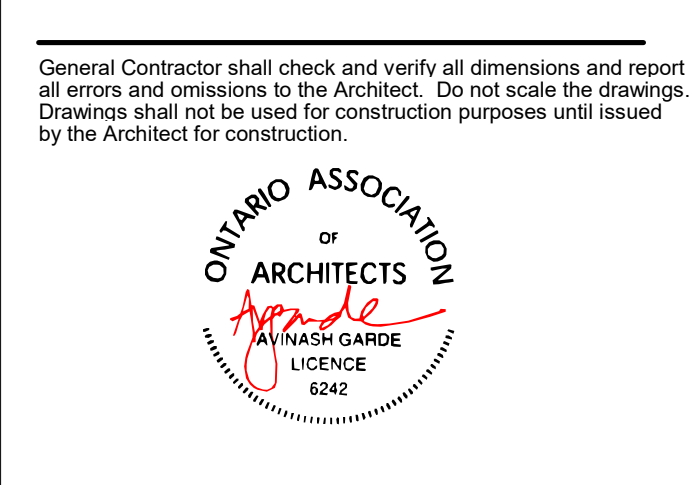

Drawing Title:
NORTH & SOUTH ELEVATIONS




EAST ELEVATION (6TH LINE)

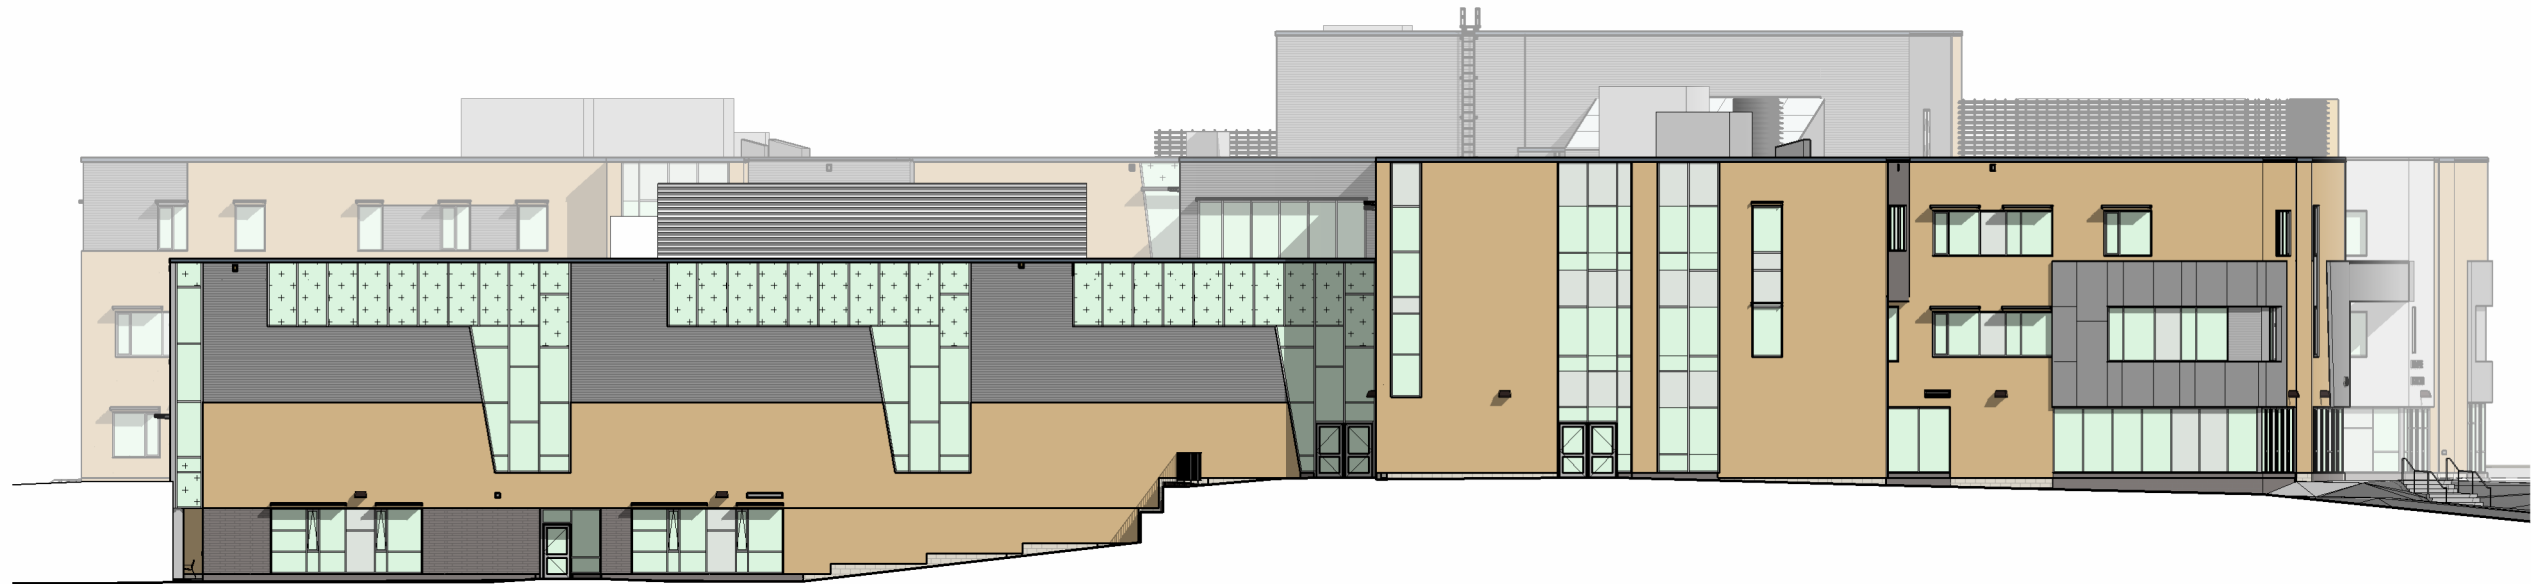

SOUTH ELEVATION (BURHAMTHORPE RD.)



NORTH ELEVATION

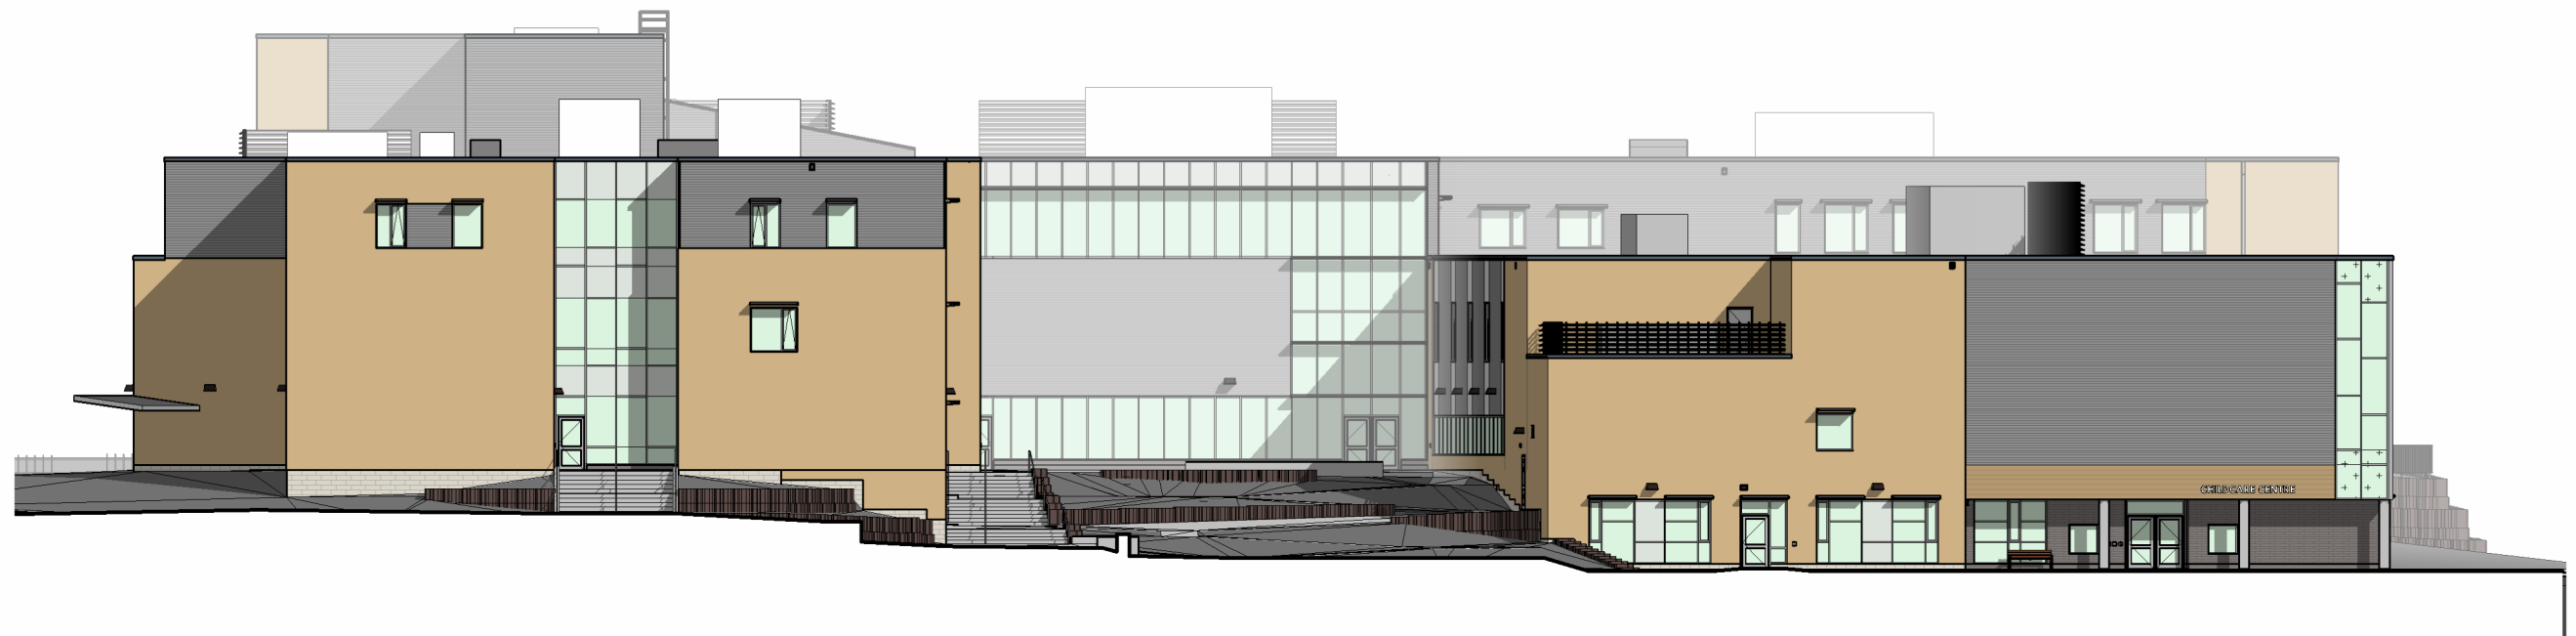

WEST ELEVATION