

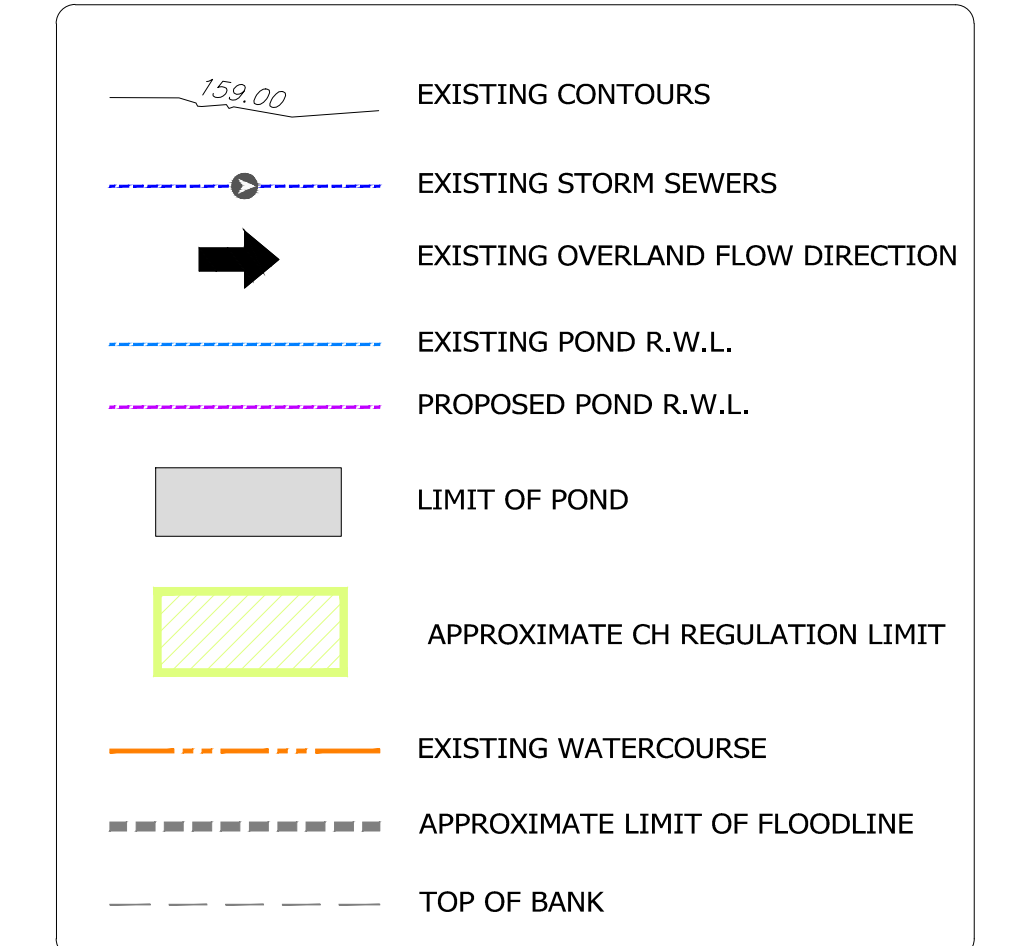


**LEGEND:**

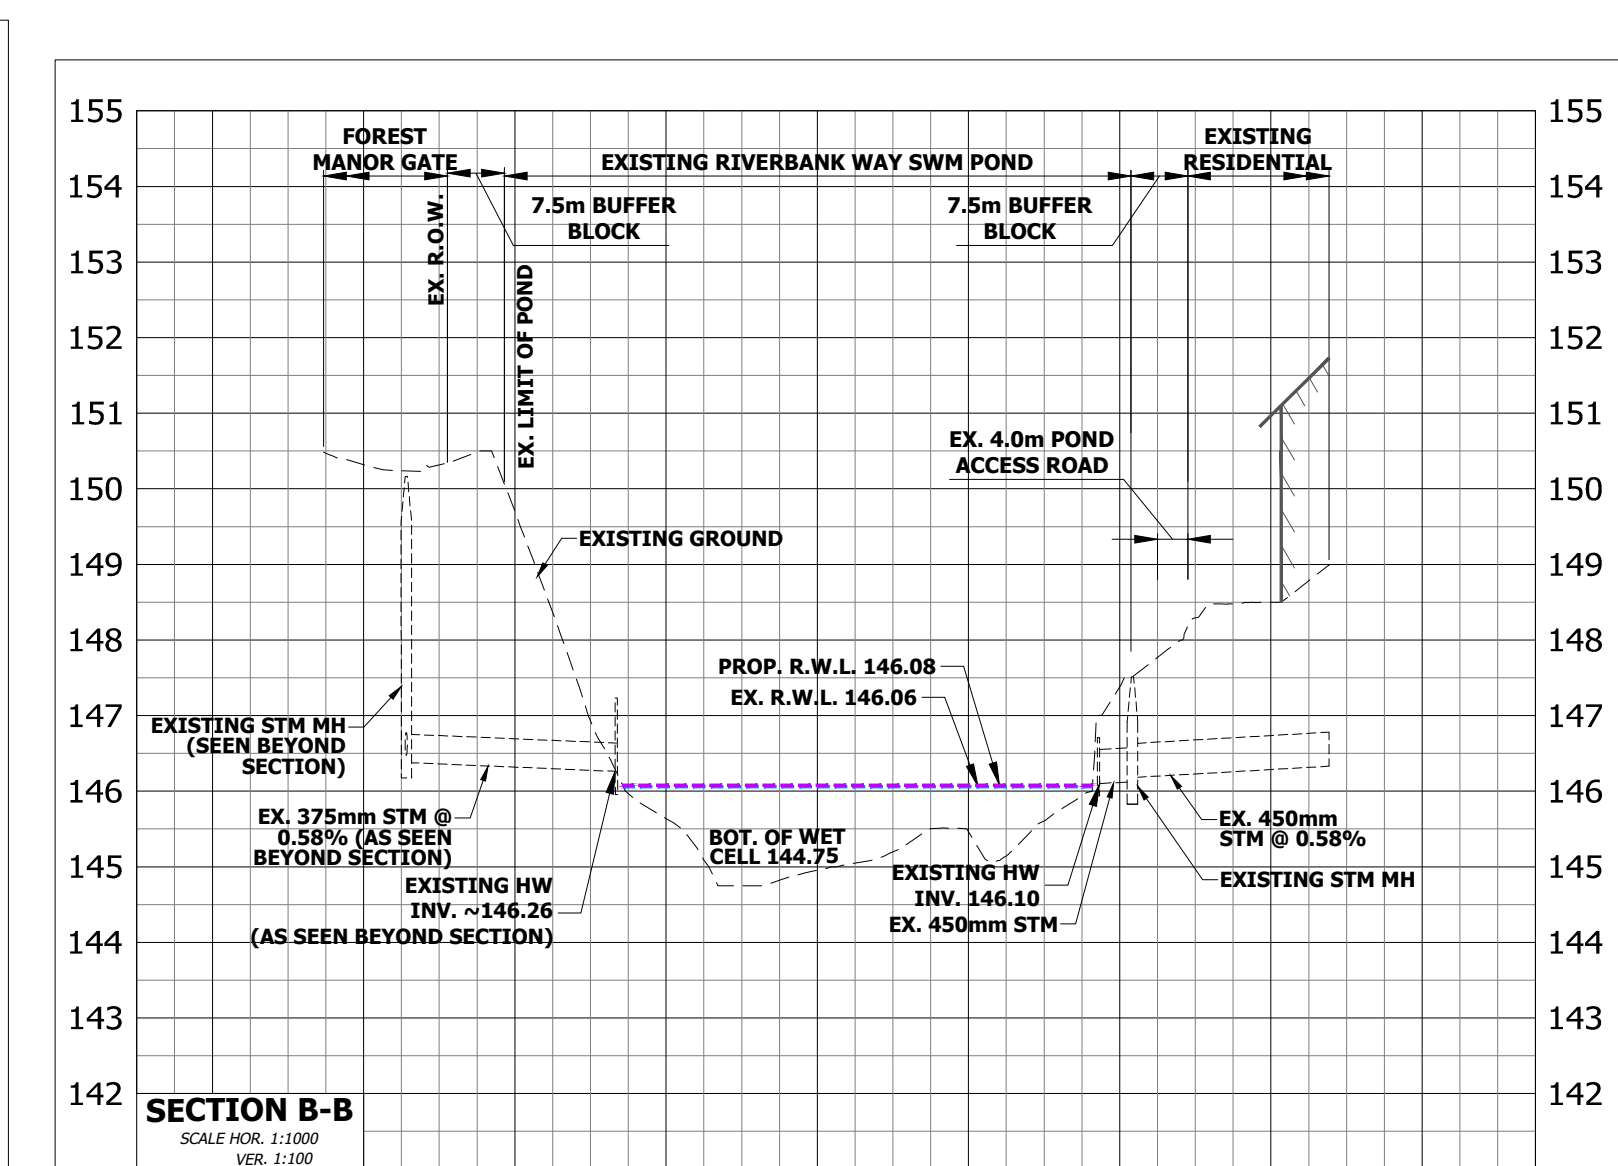

**NOTES**

1. DETAILED CONSTRUCTION RECOMMENDATIONS FOR SLOPE STABILITY ALONG RIVERBANK WAY TO BE PROVIDED IN CONSULTATION WITH THE GEOTECHNICAL ENGINEER AT DETAILED DESIGN.

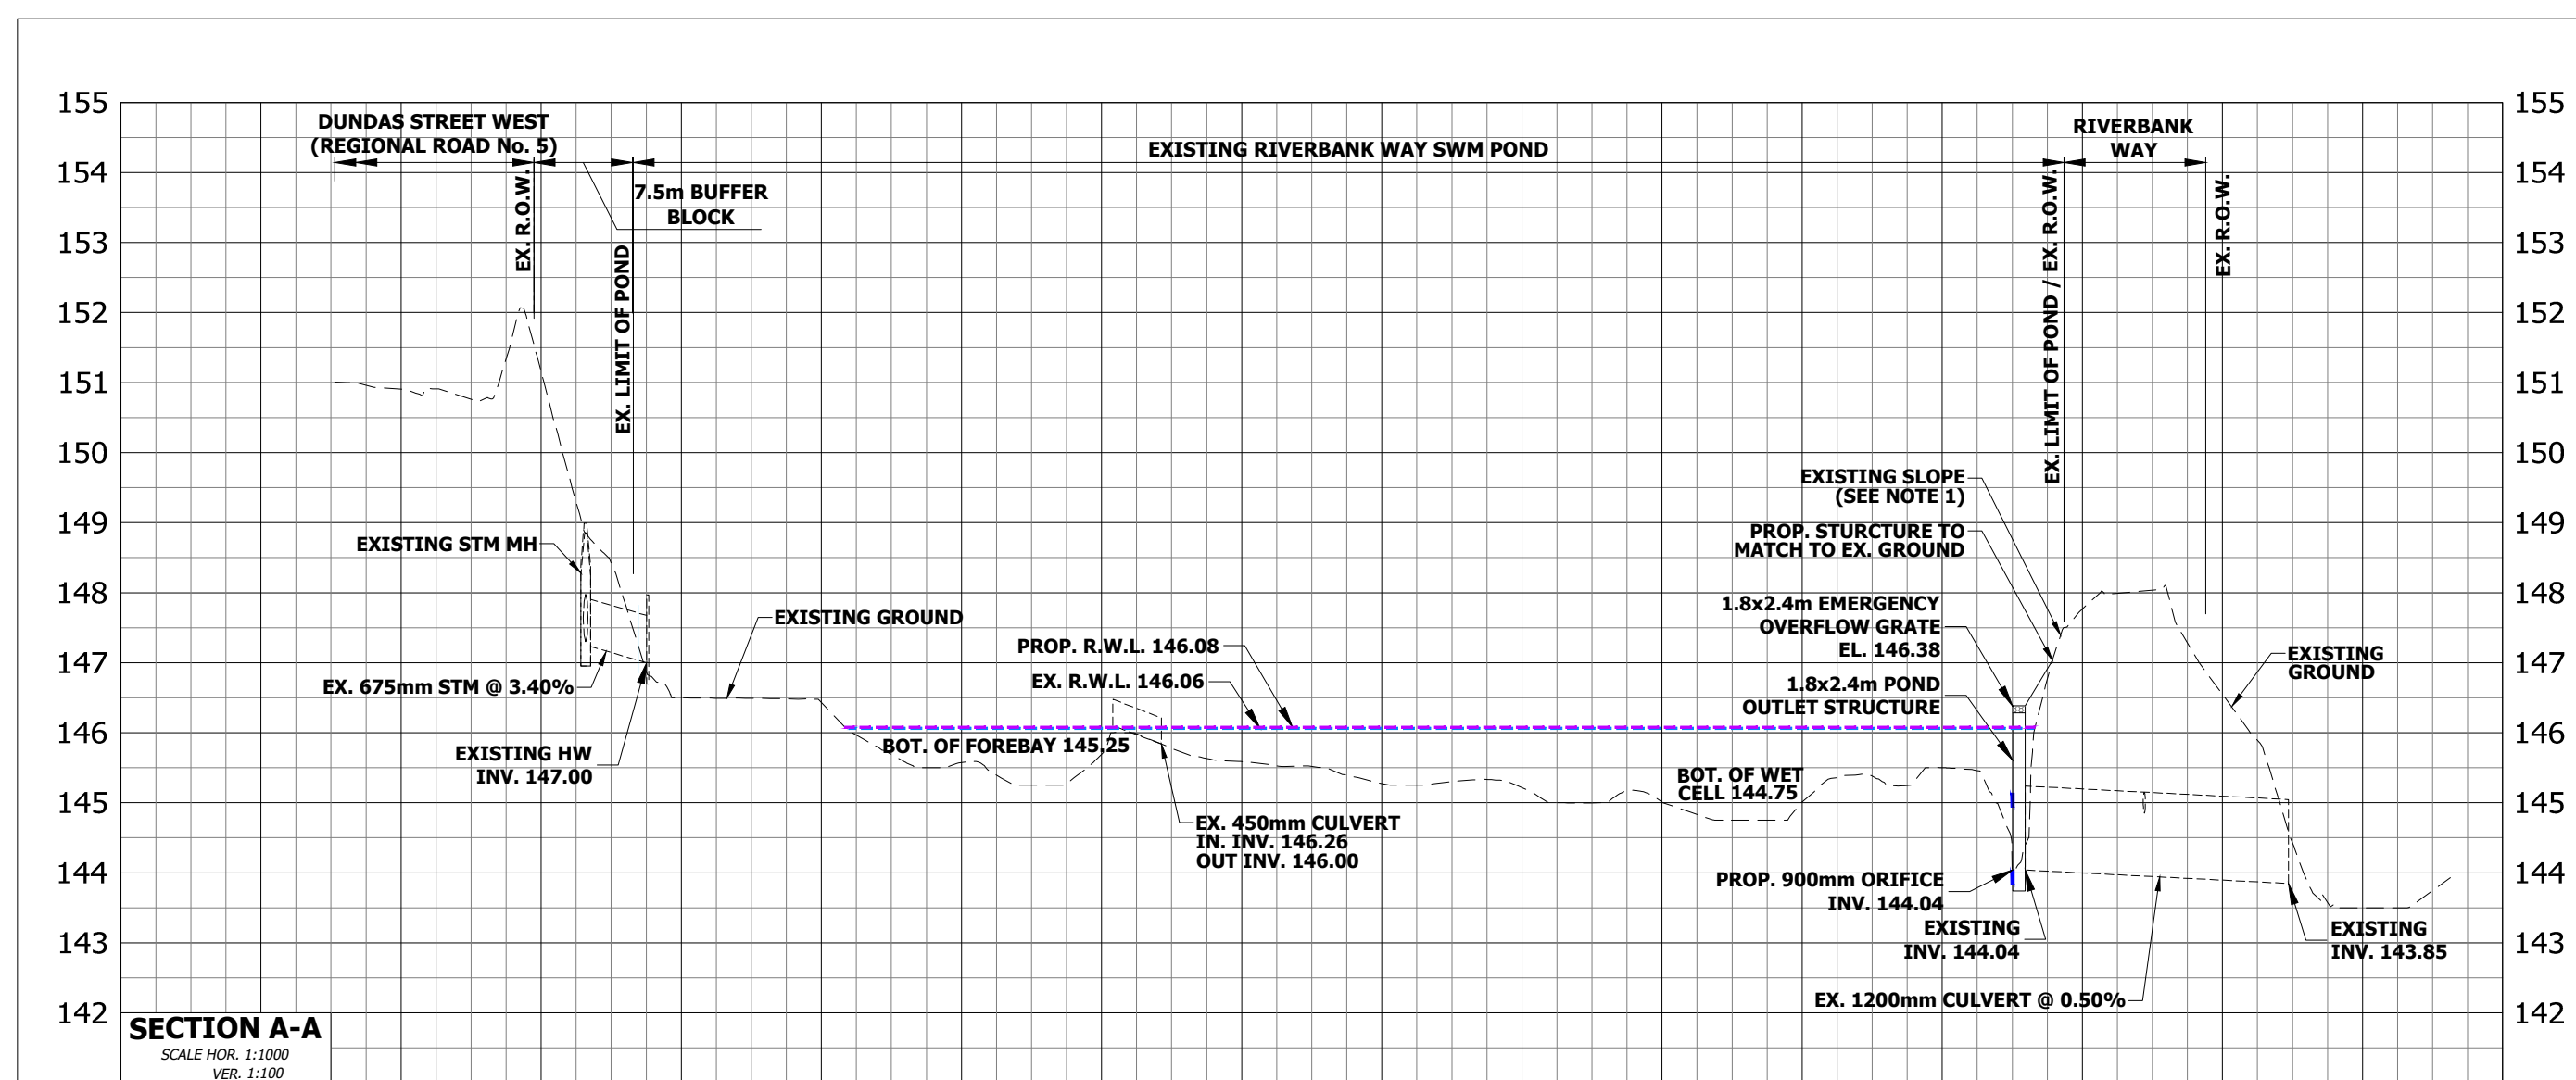

**Jennifer Lawrence & Associates**  
**Urban Strategies Inc.**  
**Urbantech Consulting**  
**DS Consultants Ltd.**  
**Geo Morphix Ltd.**  
**GEI Consultants**

3056 NEYAGAWA BLVD. (ES9)  
 ENVIRONMENTAL IMPLEMENTATION  
 REPORT AND FUNCTIONAL  
 SERVICING STUDY

**DRAWING 5.4**

**PROPOSED IMPROVEMENTS TO EXISTING RIVERBANK WAY SWM POND**

PROJECT No. 22-712    DATE: NOV. 2024    SCALE: 1:1000