



1 DECIDUOUS TREE PLANTING

N.T.S.

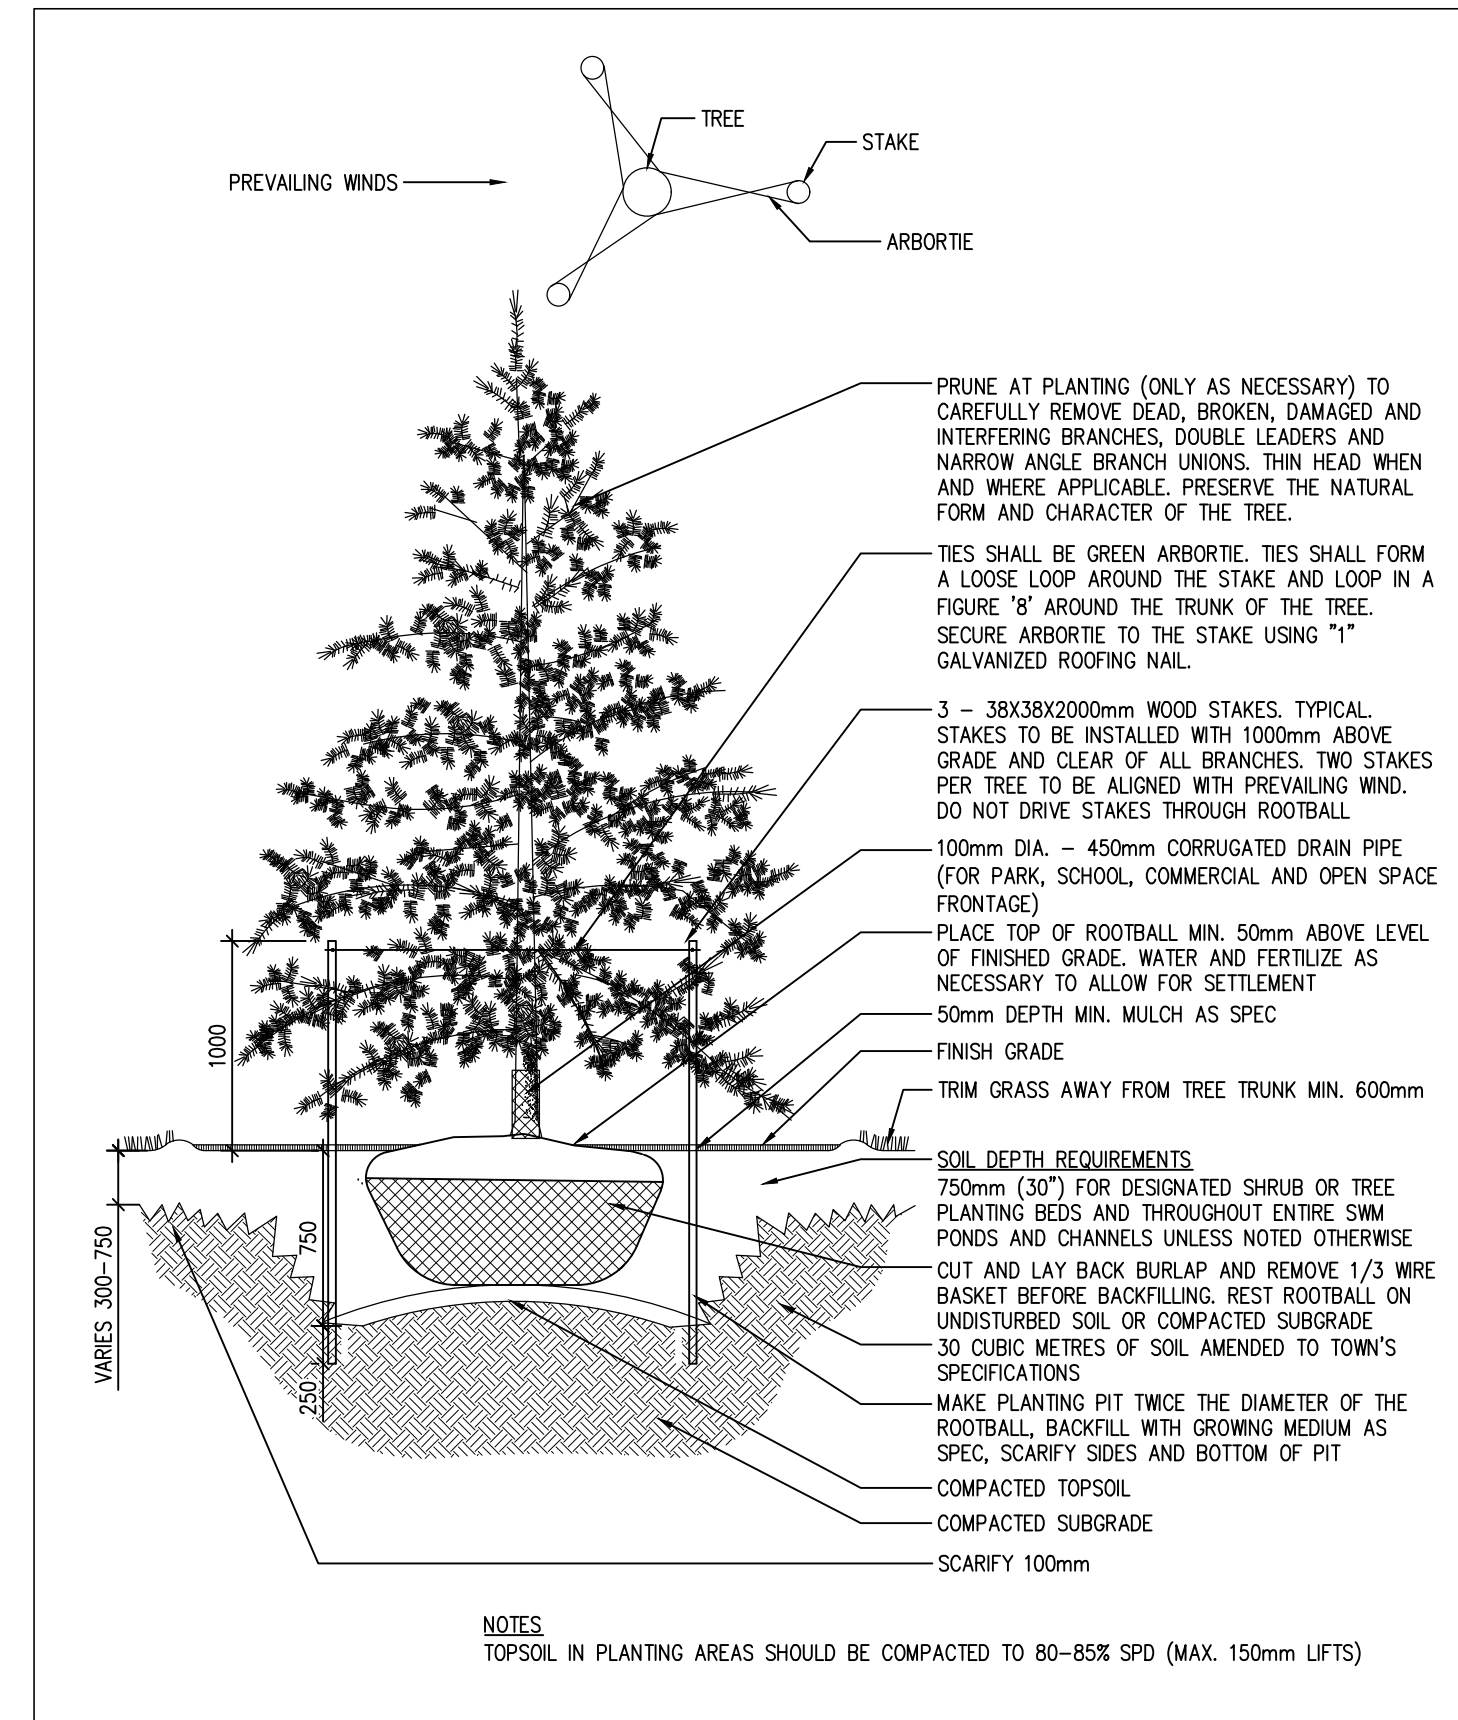

2 CONIFEROUS TREE PLANTING

N.T.S.

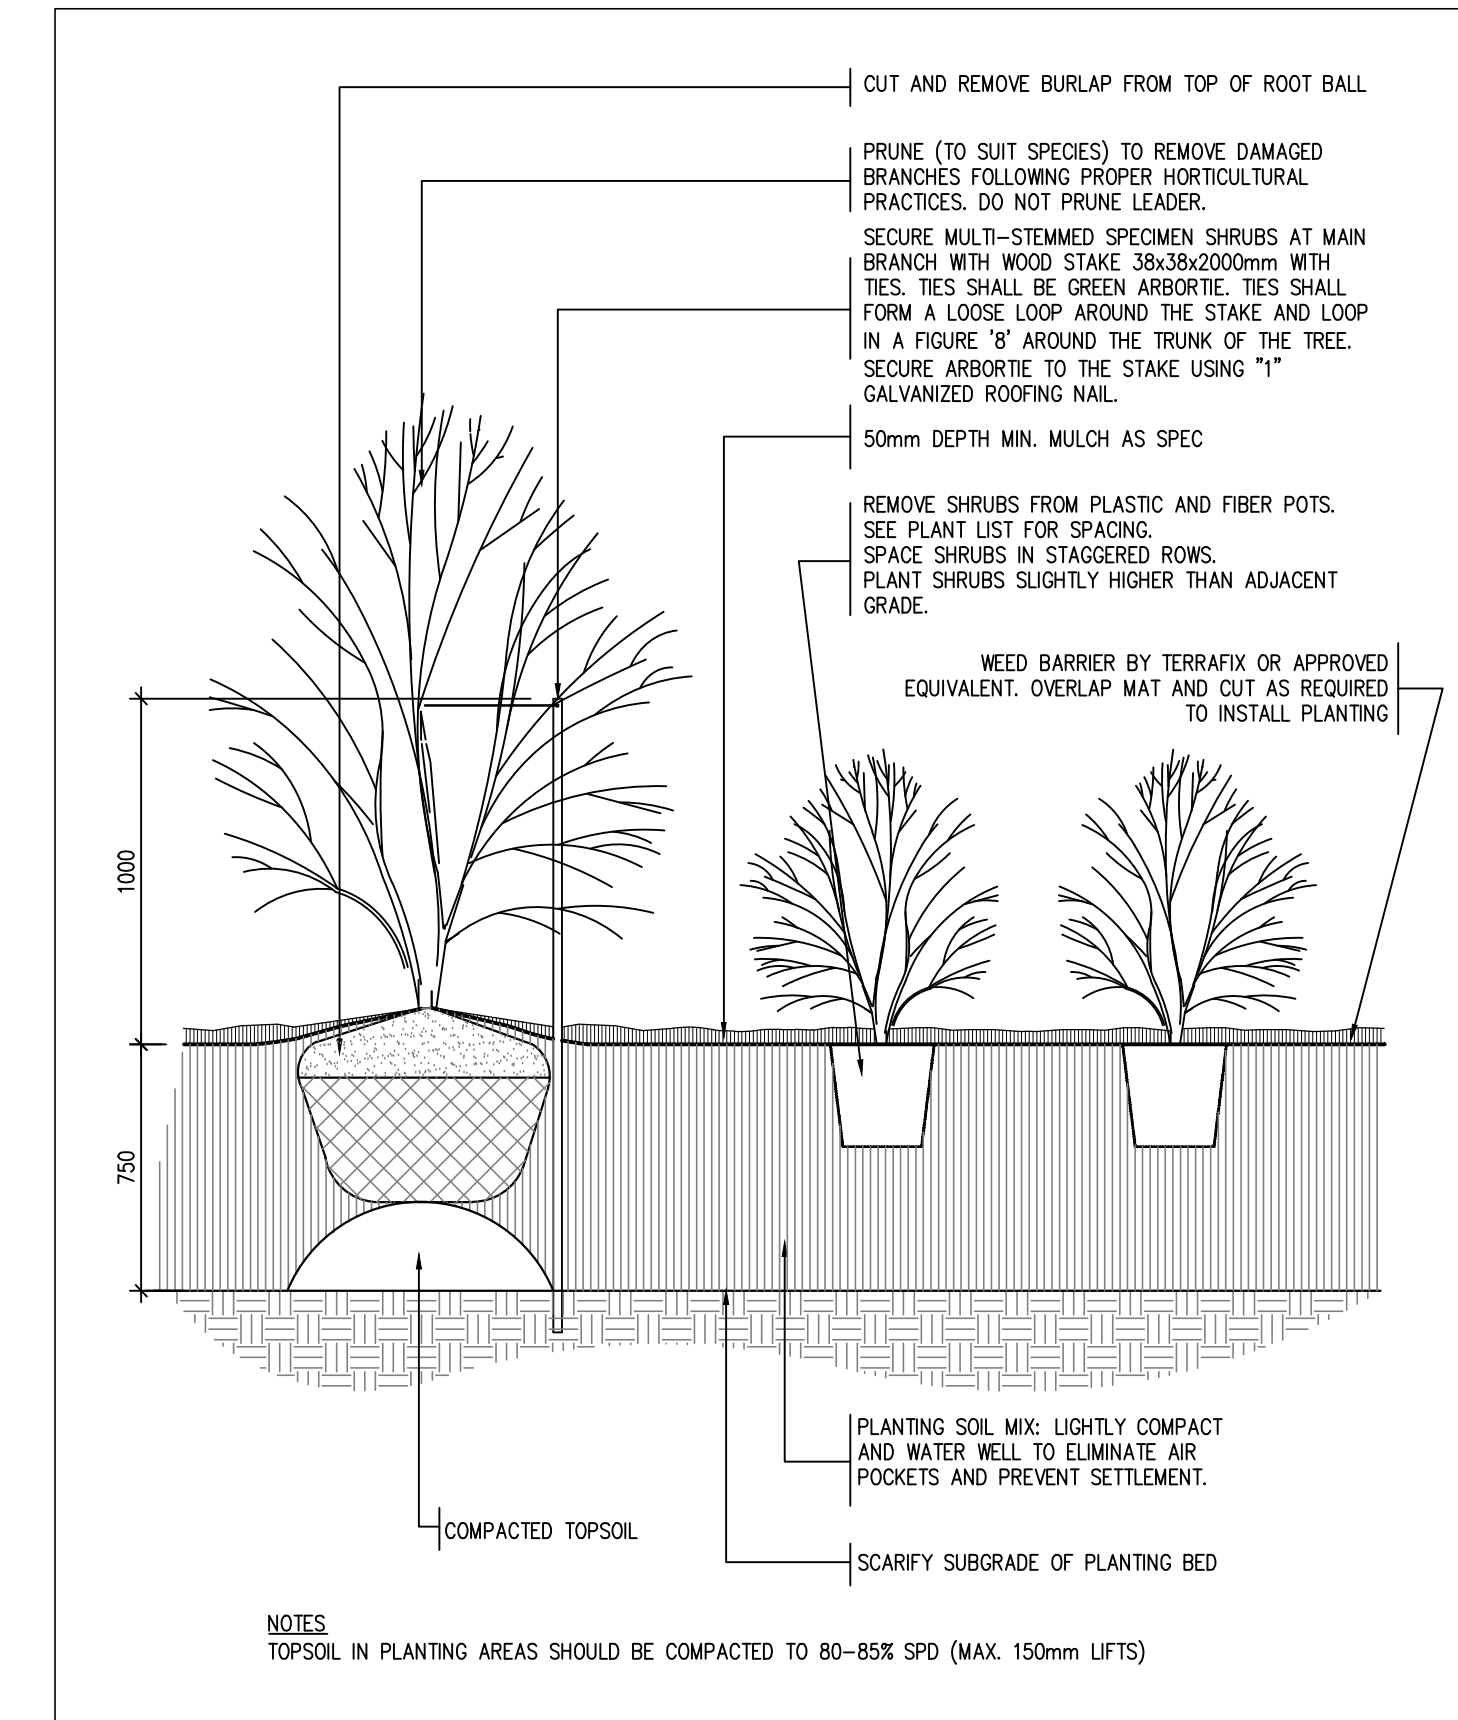


3 MULTI-STEM TREE AND SHRUB PLANTING

N.T.S.

Contractor shall check all dimensions on the work and report any discrepancy to the Landscape Architect before proceeding. All drawings and specifications are the property of the Landscape Architect and must be returned at the completion of the work. This drawing is not to be used for construction until signed by the Landscape Architect.

1	Issue for 2nd submission	Sept 26 /24
No.	Description	Date
Revision		
City Approval Stamp		

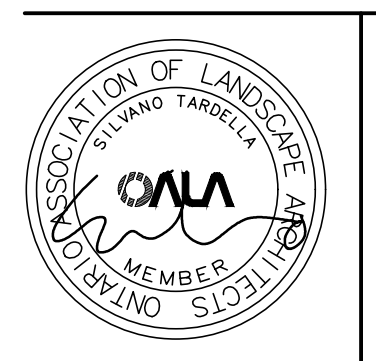

NAK
design strategies

421 RONCESVALLES AVENUE, TORONTO, ON M6R 2N1 CANADA
T 416.340.8700 F 416.340.7100 NAKDESIGNSTRATEGIES.COM
Project

BLOCK 154 - EAST HALF
TOWN OF OAKVILLE

Title
PLANTING DETAILS

Date	September 2024	Sheet
Scale	AS SHOWN	D1
Drawn	JG	
Checked	SN	
Job No.	23-045	