


- LEGEND**
- TEMPORARY PARKING
 - SIDEWALK
 - STAGING AREA
 - TOPSOIL STOCKPILE
 - SITE FENCING
 - SITE GATE
 - TRAFFIC CONTROL PERSON

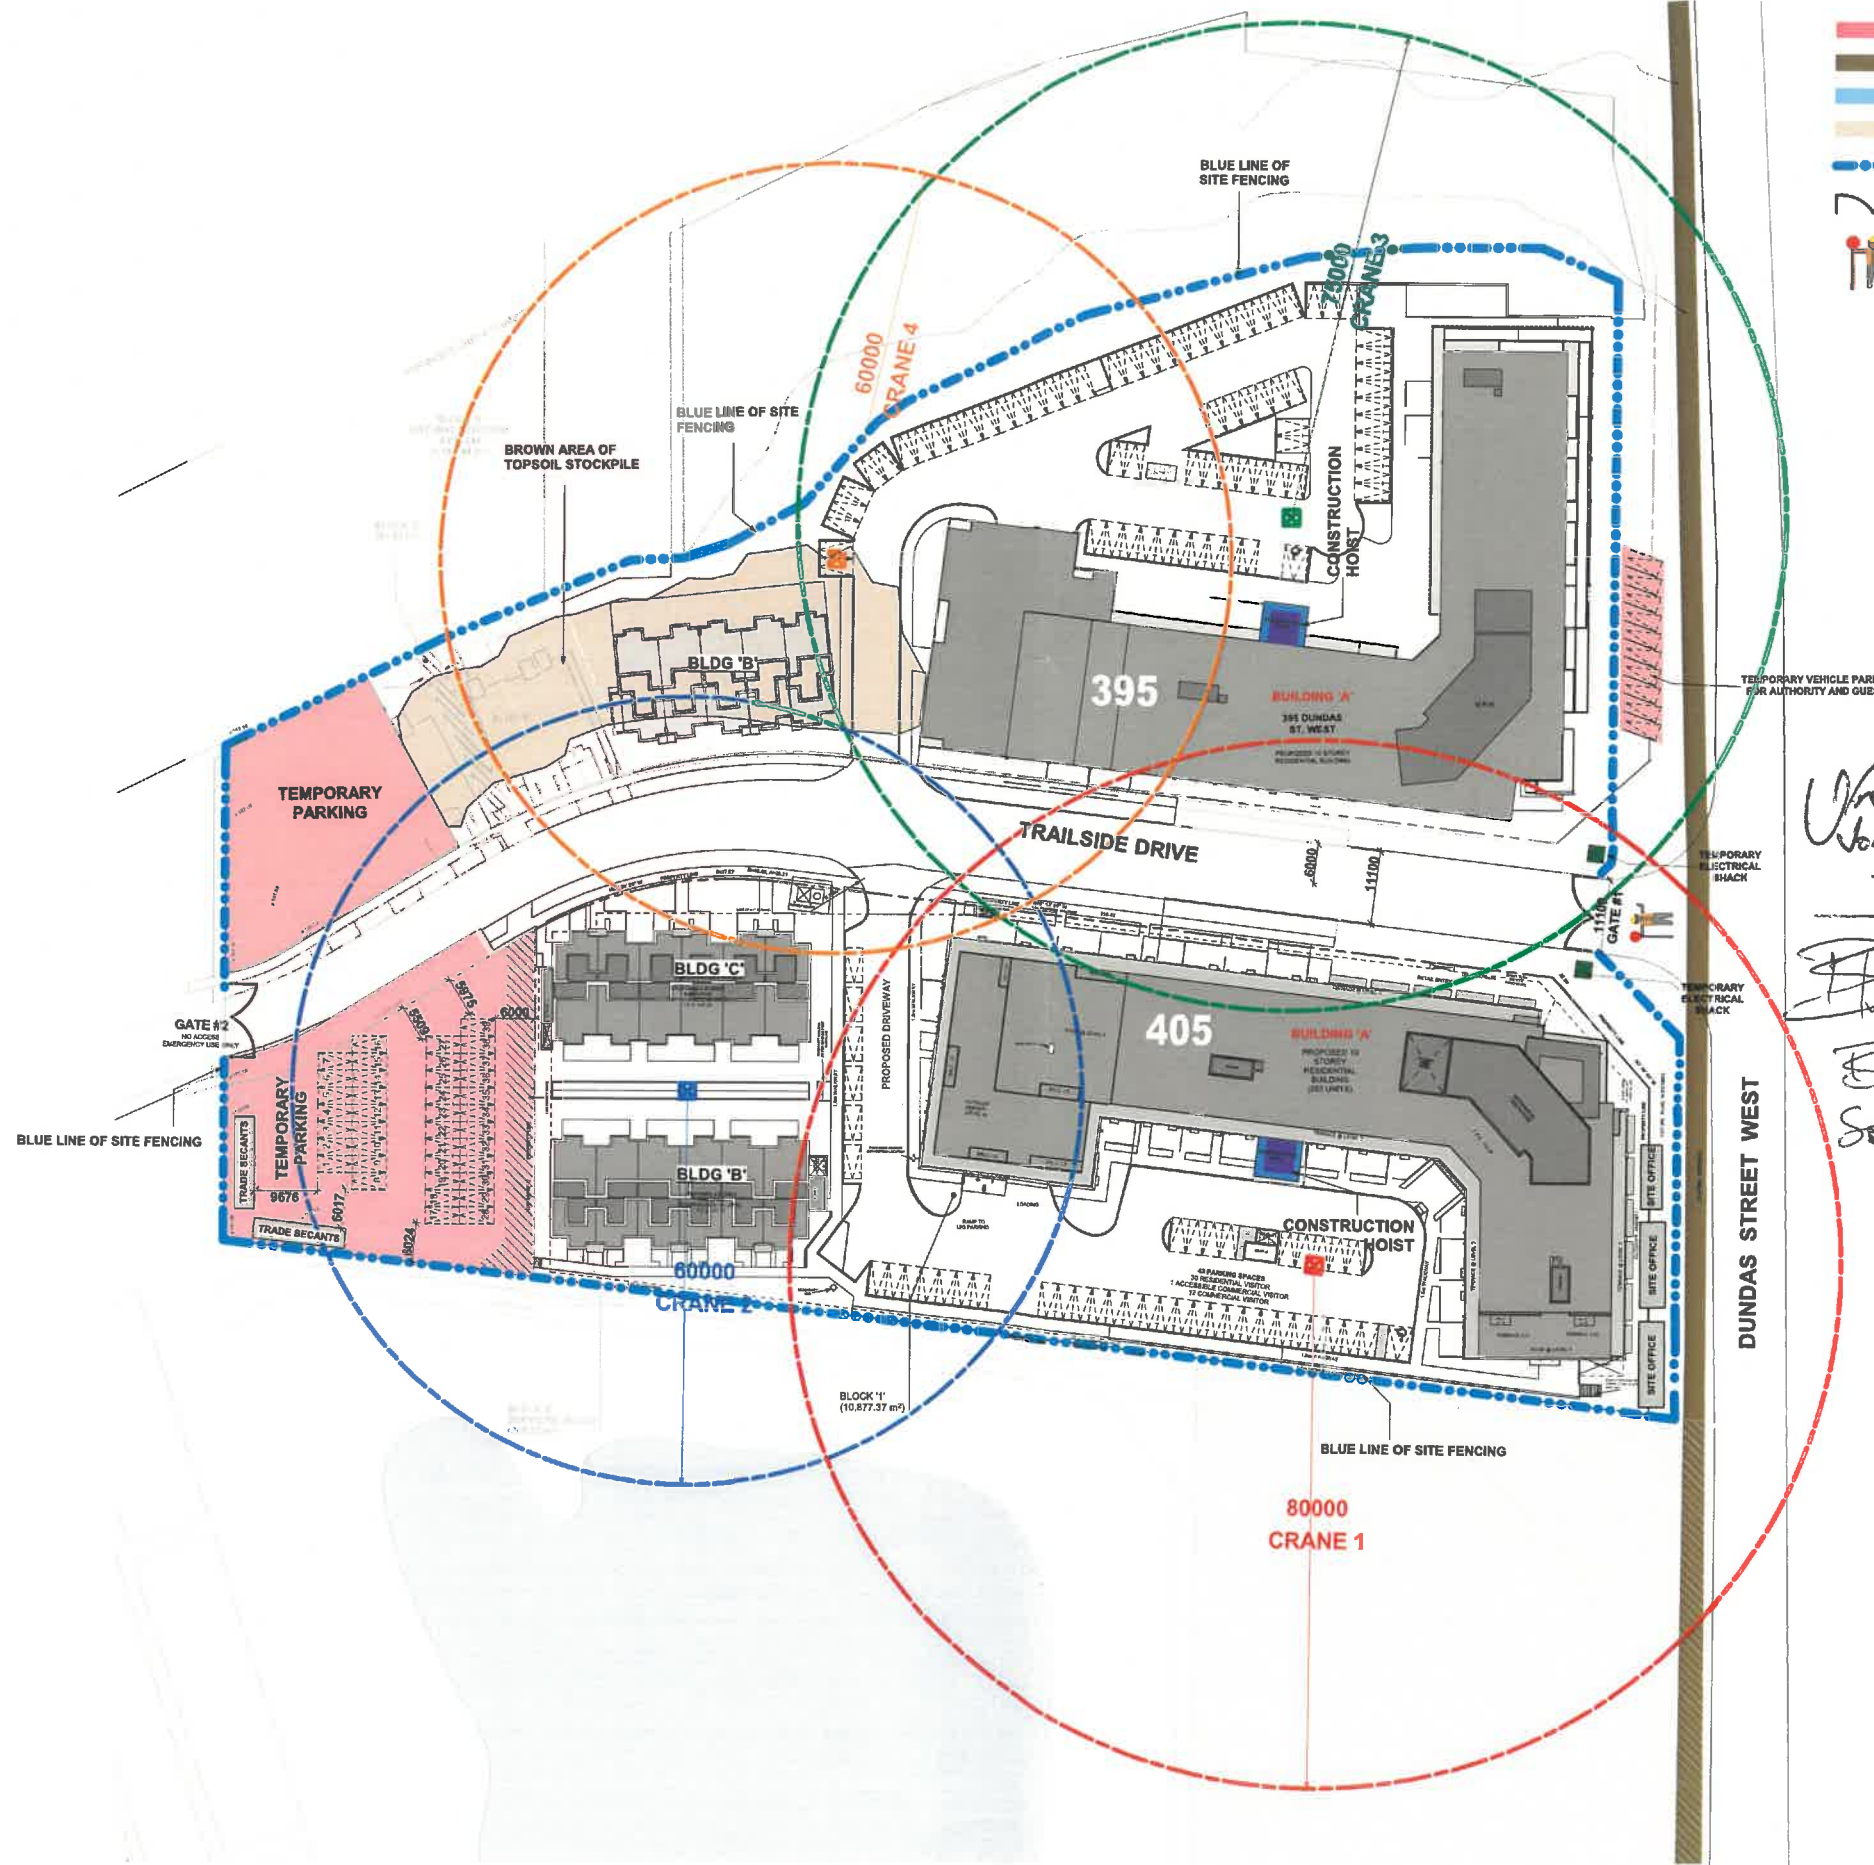


*John DeKort
SR PM Multiplex*

Barry French

SR. SUPER (405) 199-0311

1	Revised	15 JUN 2021
2	Revised	15 JUN 2021
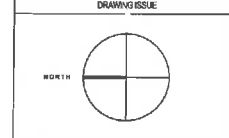

405-395 DUNDAS STREET WEST MIXED-USE DEVELOPMENT

CONSTRUCTION MANAGEMENT PLAN

Phase Two MPX 405/395: Site Office Revised to Dundas West Approach August 2021 - June 2022

SCALE: As shown
DATE: 15-JUN-2021