


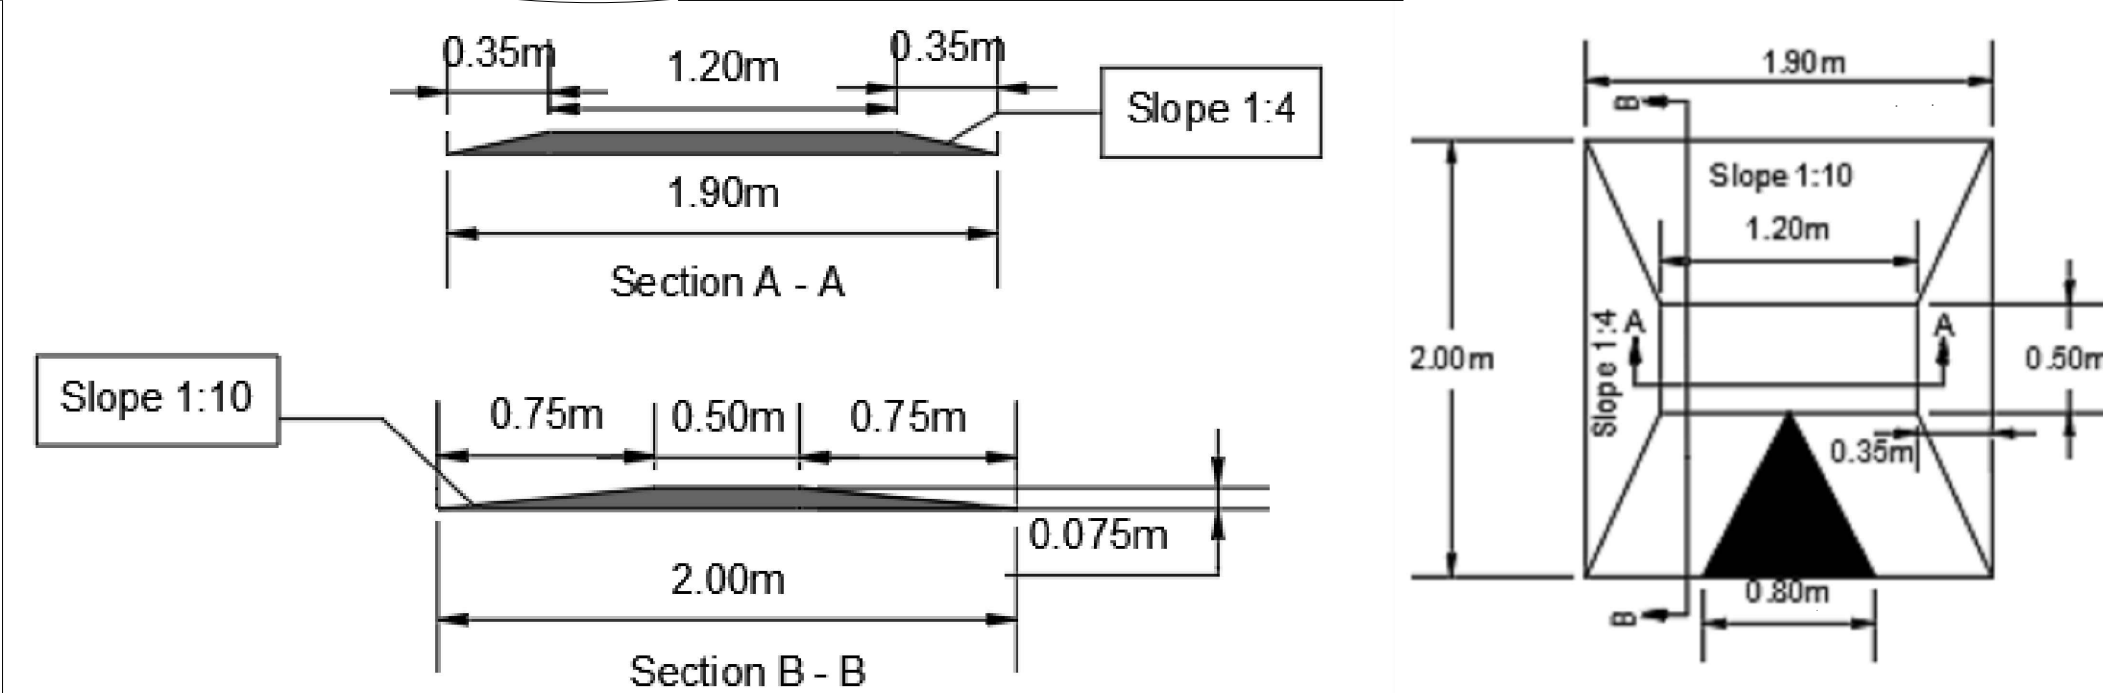


Notes:
 1) Drawing scale is 1:500, speed cushion details shown in circular view are not to scale, follow dimensions for spacing between speed cushions



Legend:



SCALE: 1:500
REVISION: 1
DRAWN BY: KT
CHECKED BY:
DATE: MAY 07 2024
ISSUE FOR TENDER
DATE:
ISSUE FOR CONSTRUCTION
DATE:


OAKVILLE
Traffic Calming Design
 Eden Valley Drive
 River Glen Boulevard to Grovehill Road
 Transportation and Engineering Department

Contract No.	Drawing No. Sheet 1 of 1
--------------	--------------------------