


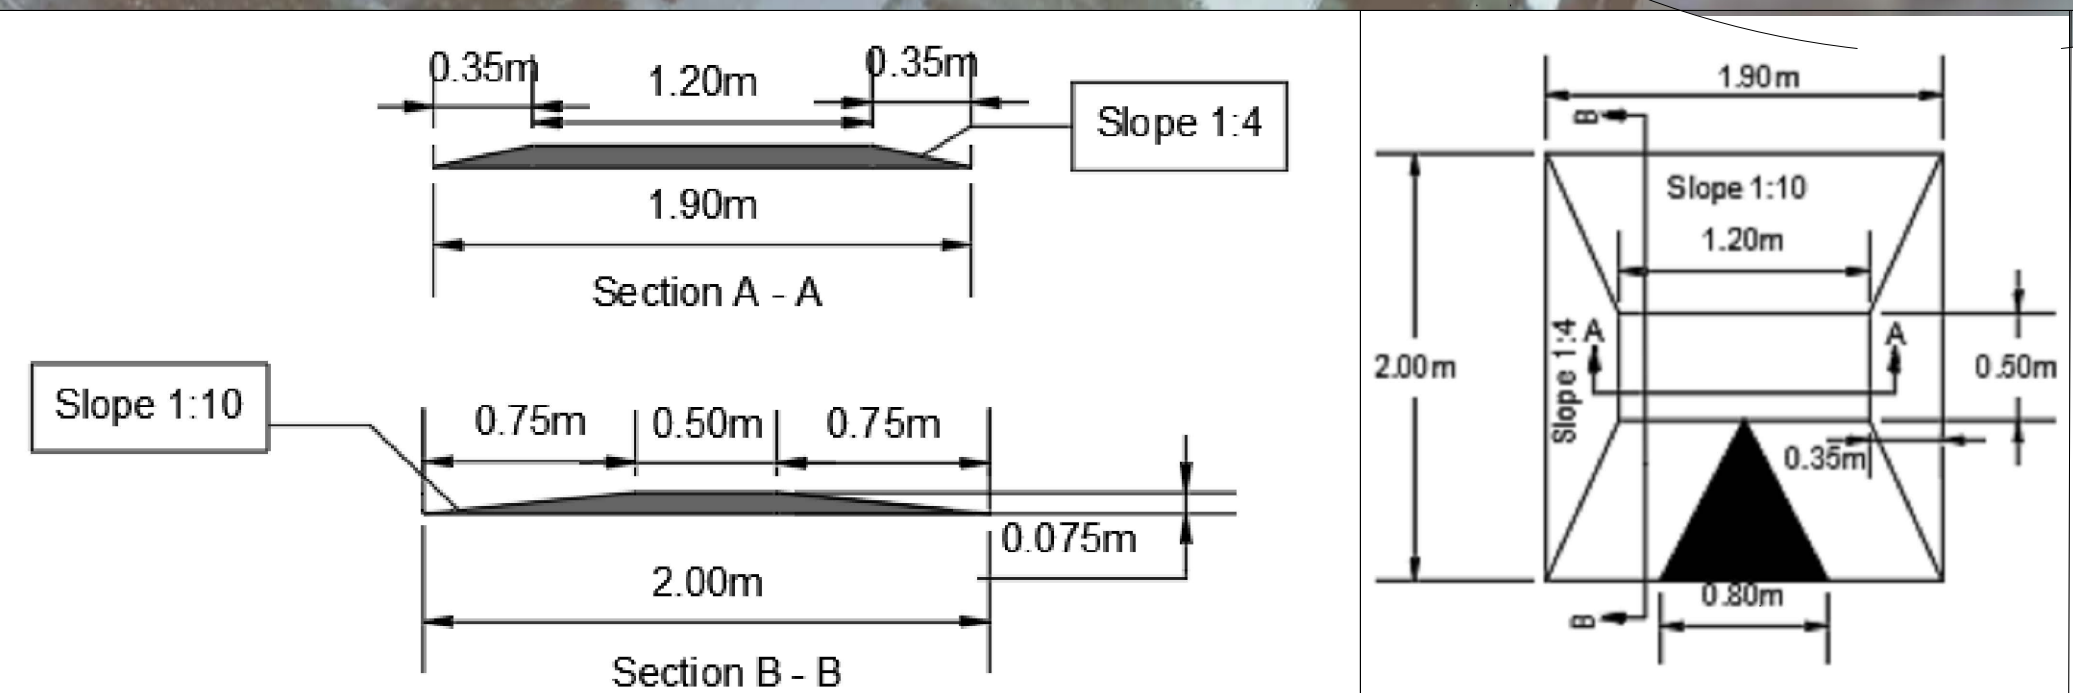

Notes:
 1) Drawing scale is 1:500, speed cushion details shown in circular view are not to scale.



Legend:

- TCN
- Wa-74
- Wa-74A


SCALE:	1:500
REVISION:	1
DRAWN BY:	KT
CHECKED BY:	
DATE:	MAY 08 2024
ISSUE FOR TENDER:	
DATE:	
ISSUE FOR CONSTRUCTION:	
DATE:	

OAKVILLE
 Traffic Calming Design
 Devon Road
 Brookmill Road to Ford Drive
 Transportation and Engineering Department




Contract No.	Drawing No. Sheet 1 of 2
--------------	--------------------------

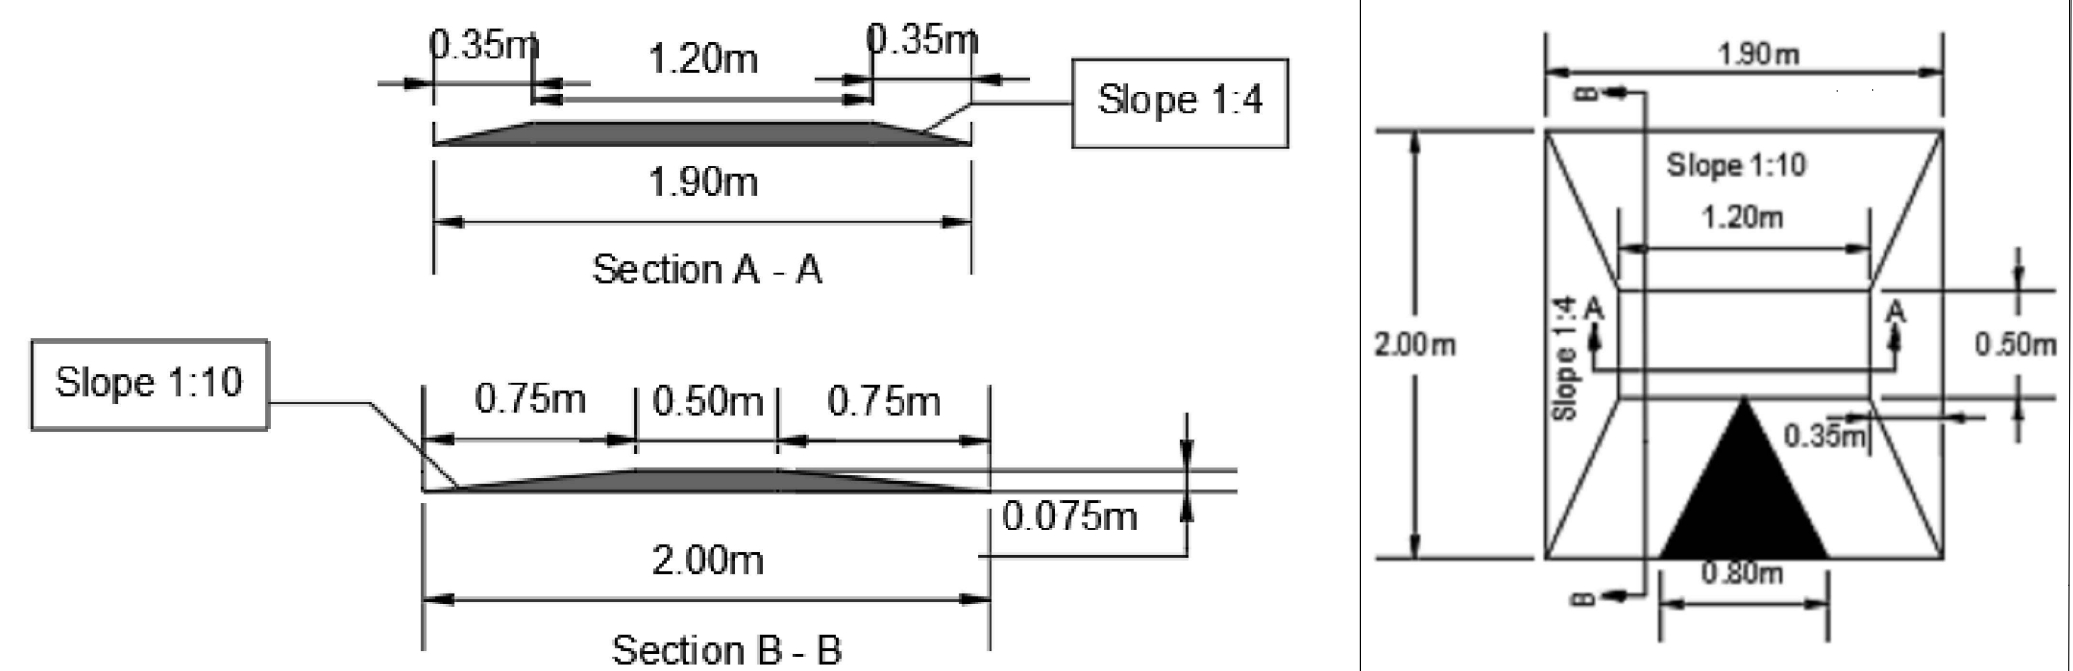


Notes:
 1) Drawing scale is 1:500, speed cushion details shown in circular view are not to scale.



Legend:

-  TCN
-  Wa-74
-  Wa-74A

SCALE: 1:500
REVISION: 1
DRAWN BY: KT
CHECKED BY:
DATE: MAY 08 2024
ISSUE FOR TENDER
DATE:
ISSUE FOR CONSTRUCTION
DATE:



OAKVILLE

Traffic Calming Design

Devon Road

Brookmill Road to Ford Drive

Transportation and Engineering Department

Contract No.	Drawing No. Sheet 2 of 2
--------------	--------------------------