


BURNHAMTHORPE ROAD EAST

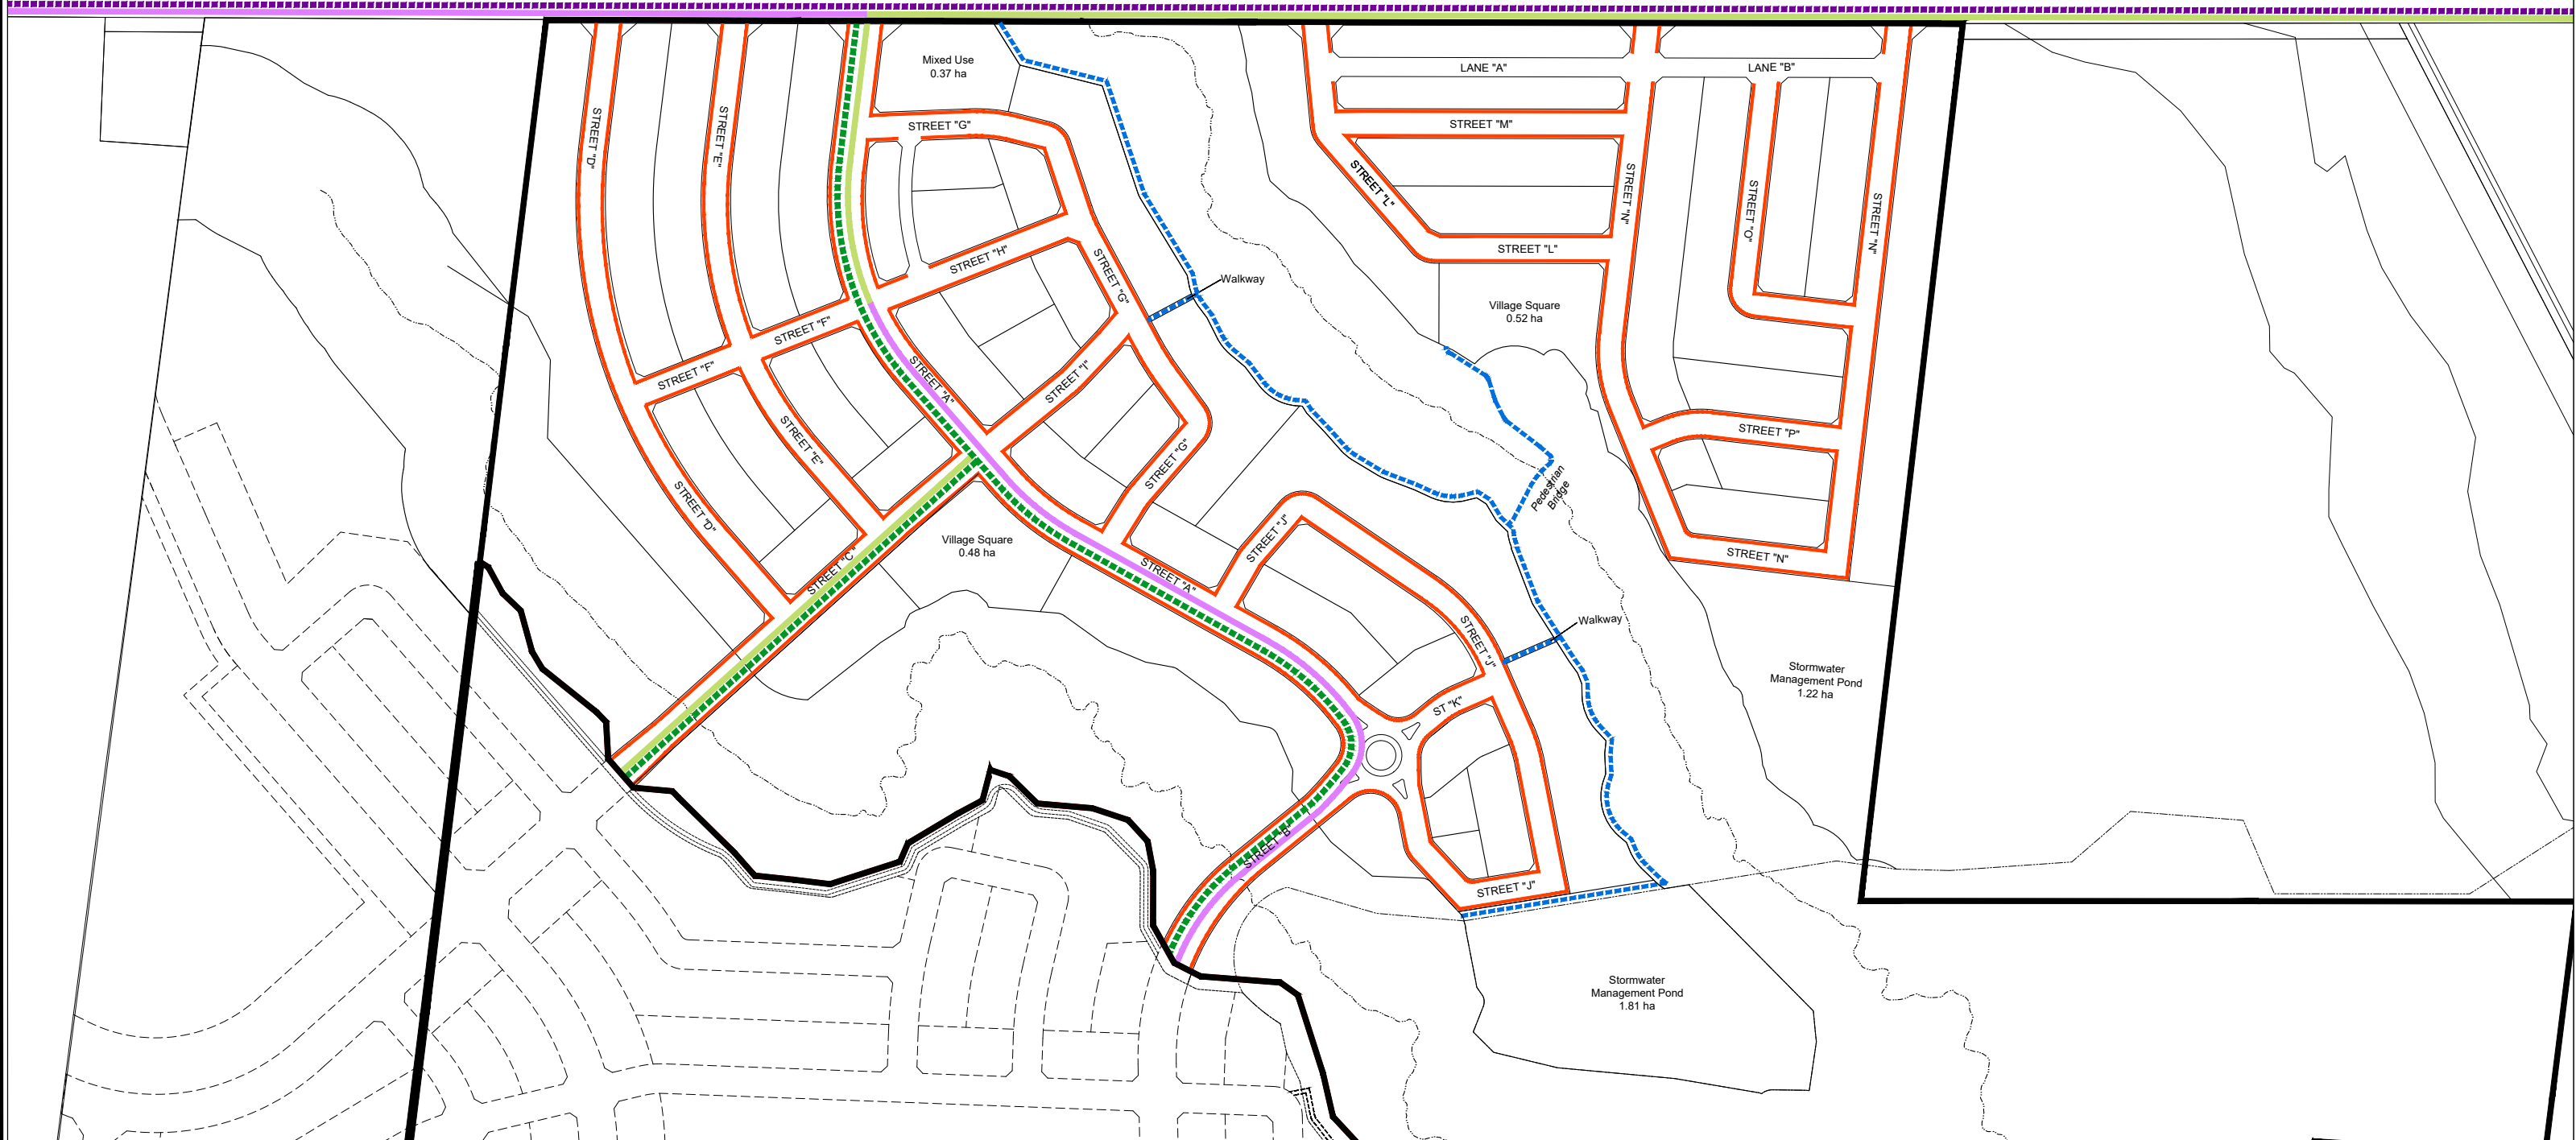

Legend

- Sidewalks
 - Walkways
 - Secondary Transit Corridor Service*
 - Community Service*
 - - - Bicycle Lane**
 - - - Signed Bike Route**
 - - - Major Trail System**
- * From Figure NOE4 - Transportation Plan - NOESP
 ** From Figure 1 - North Oakville Trails Plan

MATTAMY DRYLAND

PEDESTRIAN CIRCULATION / TRANSIT FACILITY PLAN

SCALE 1:2000

December 2, 2024



S:\Korsiak & Company\MATTAMY\North Oakville\Joshua Creek\Dryland\Pedestrian Circulation\2024-12\Dryland - Pedestrian Circulation Plan - Dec-03-24 - w.s.dwg



206-277 Lakeshore Road East
 Oakville, Ontario L6J 1H9
 T: 905-257-0227
 Info@korsiak.com