


Dryland

Lots 134, 227, 230, 233, & 246
Conceptual Siting Plan

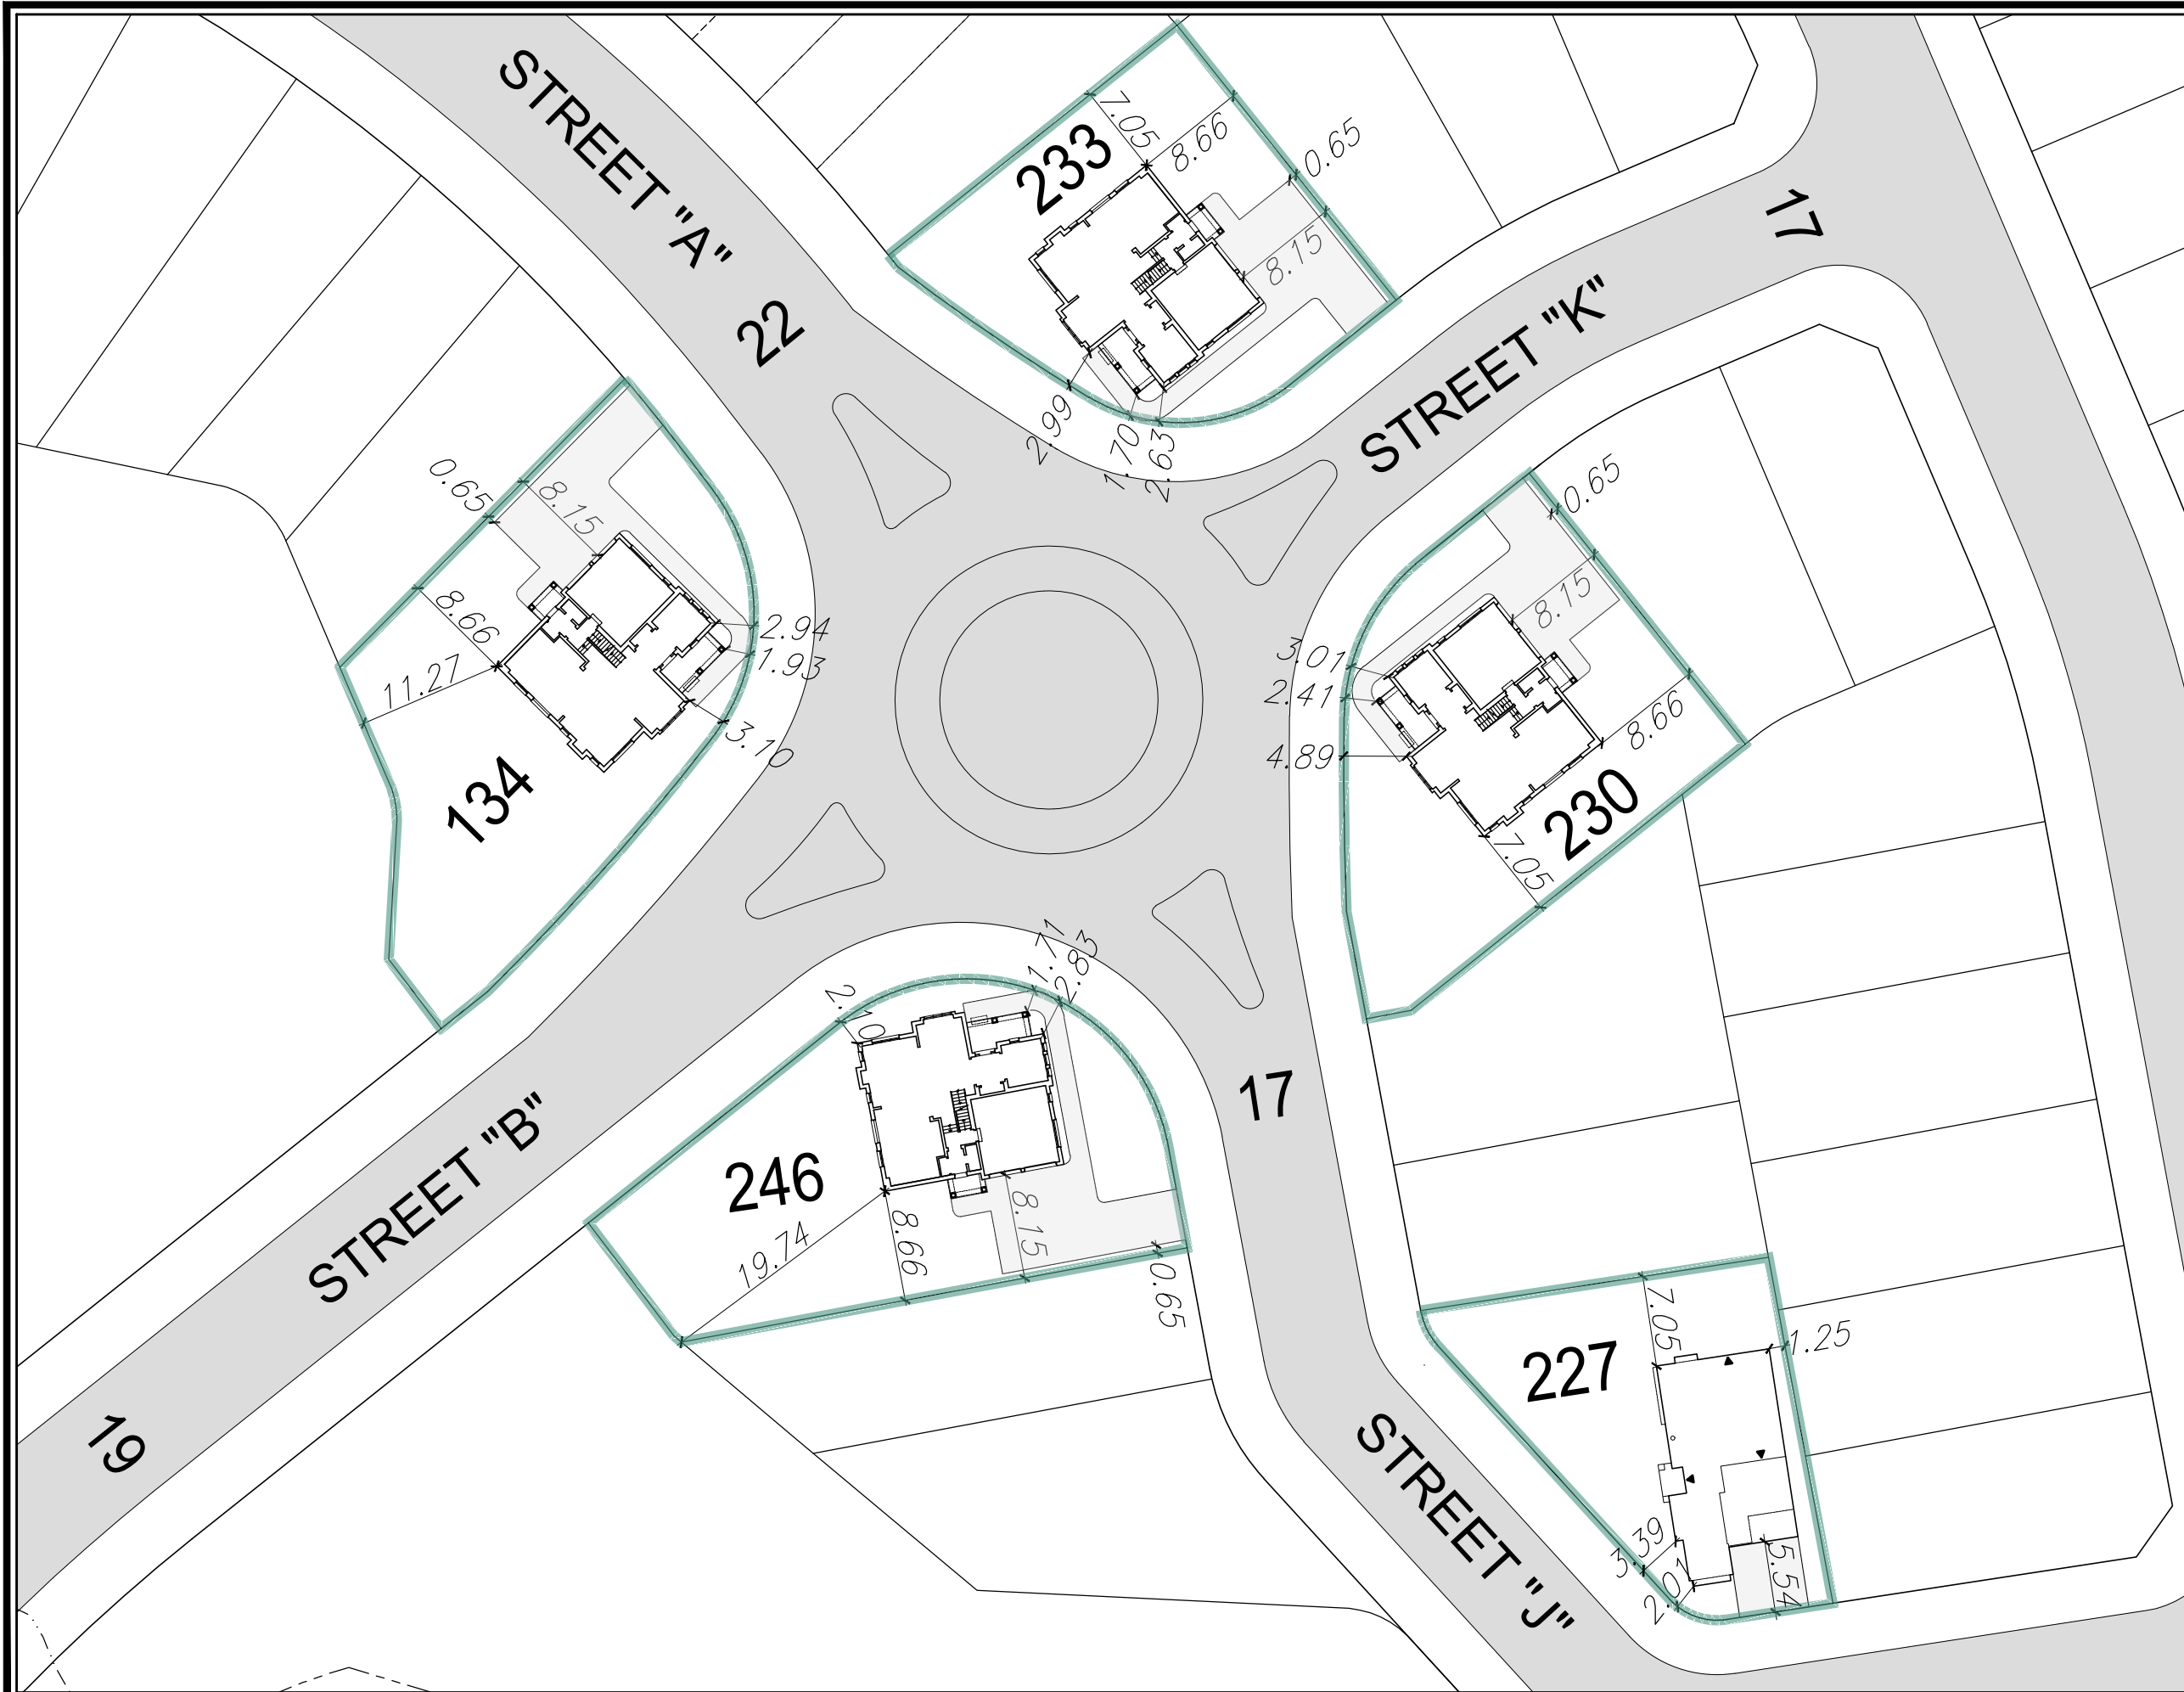

Scale 1:500

November 12, 2024



206-277 Lakeshore Road East
Oakville, Ontario L6J 1H9
T: 905-257-0227
info@korsiak.com