

ALAN STREET



STREET A

MACDONALD ROAD


STREET A



REYNOLDS STREET

MACDONALD ROAD

STREET B

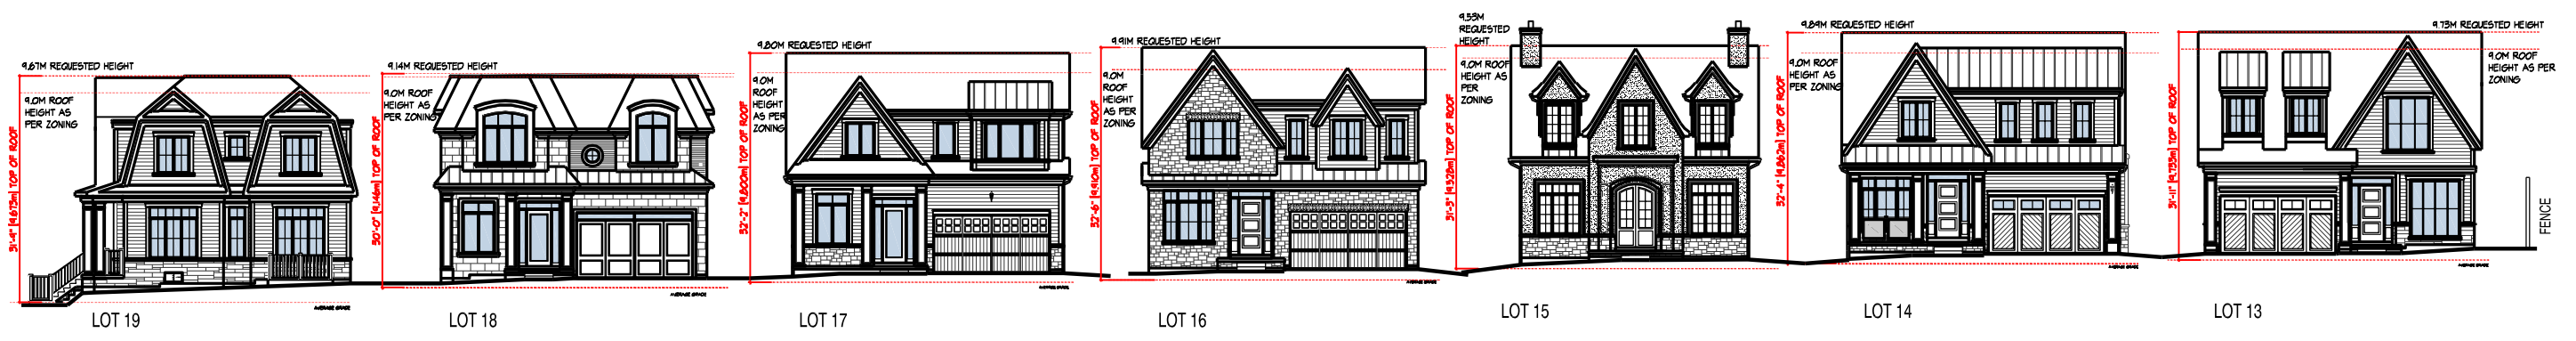

ALLAN STREET