



PLAN OF
**GREEN GINGER DEVELOPMENT INC.
 AND CLEAR DAY INVESTMENTS INC.**
 TOWN OF OAKVILLE
 SCALE 1:2000
 50 0 50 100 150 metres
 J.D. BARNES LIMITED
 © COPYRIGHT

METRIC DISTANCES SHOWN ON THIS PLAN ARE IN METRES AND
 CAN BE CONVERTED TO FEET BY DIVIDING BY 0.3048.

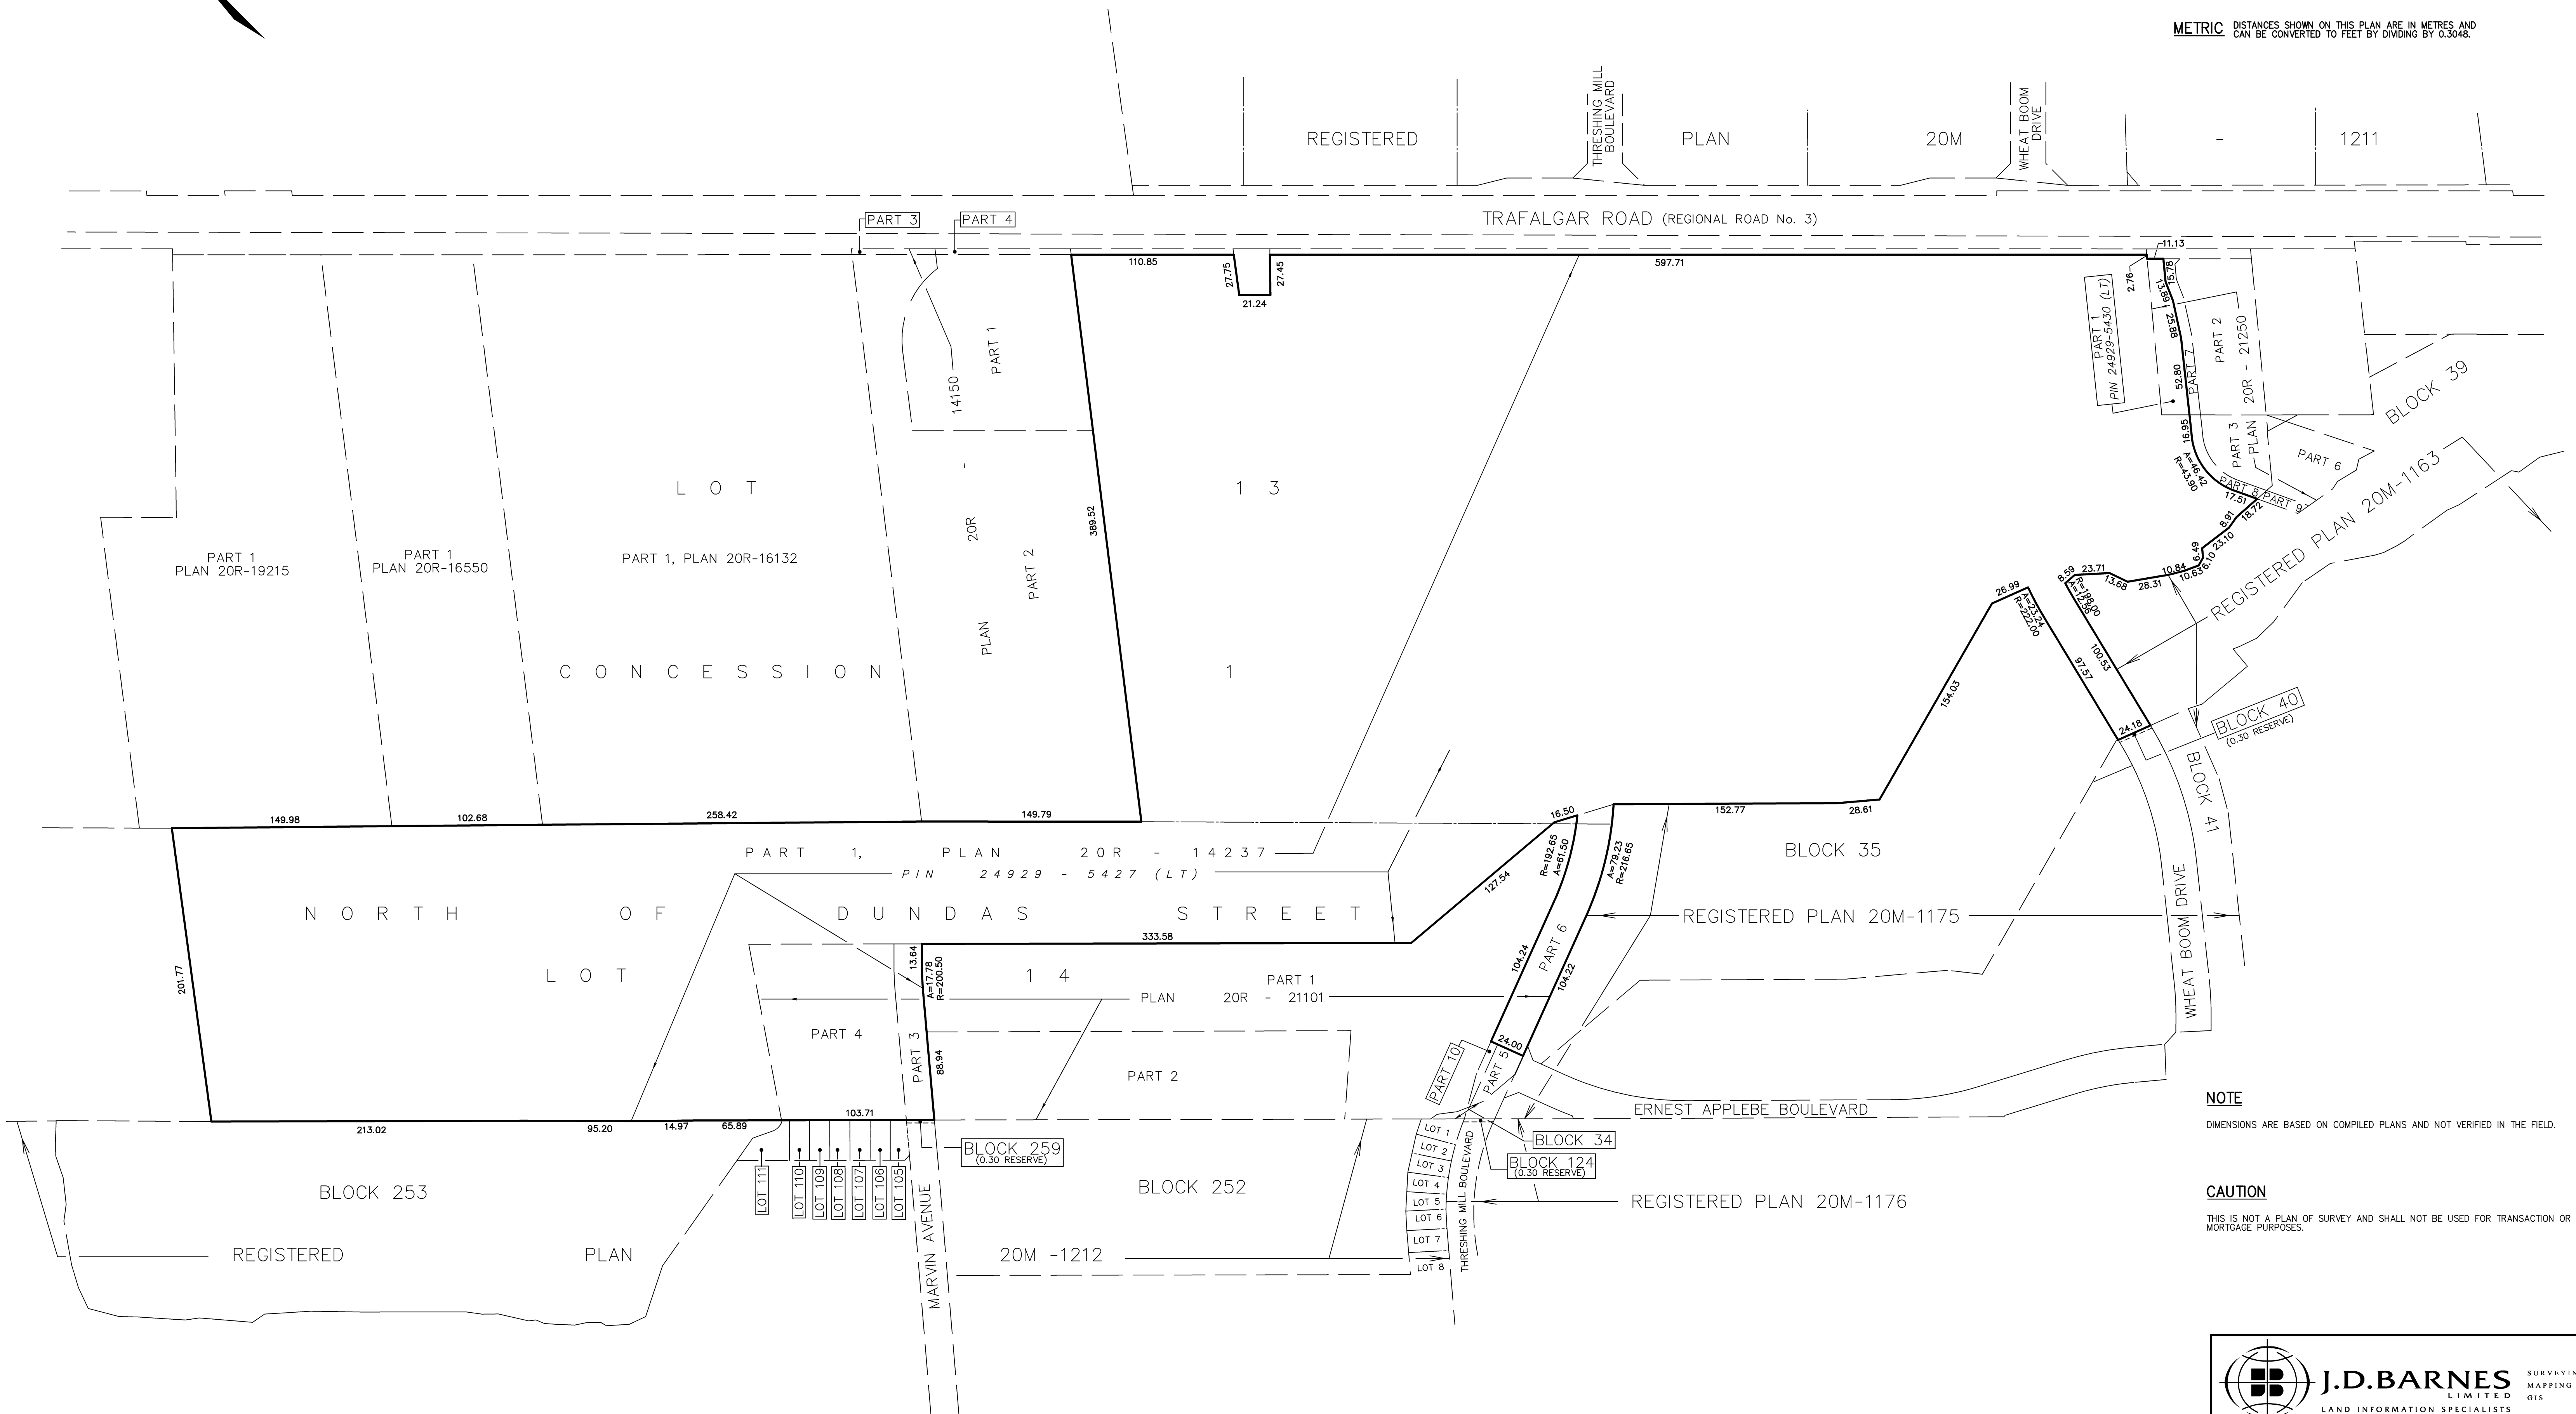

NOTE
 DIMENSIONS ARE BASED ON COMPILED PLANS AND NOT VERIFIED IN THE FIELD.

CAUTION
 THIS IS NOT A PLAN OF SURVEY AND SHALL NOT BE USED FOR TRANSACTION OR MORTGAGE PURPOSES.

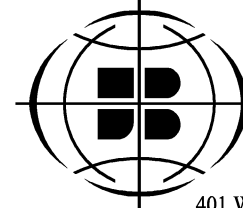 J.D. BARNES LIMITED SURVEYING MAPPING GIS LAND INFORMATION SPECIALISTS 401 WHEELABRATOR WAY, SUITE A, MILTON, ON L9T 3C1 T: (905) 875-9955 F: (905) 875-9956 www.jdbarnes.com		DRAWN BY: CE	CHECKED BY: CE	REFERENCE NO.: 20-30-481-00-B
		FILE: G:\20-30-481\00\Drawing\20-30-481-00-B.dgn	DATED: JAN. 31/20	PLOTTED: 3/1/2022