


1 TYPICAL BLOCK-COMMON REFUSE ROOMS IN GARAGE
SCALE: 3/16" = 1'-0"

WASTE MANAGEMENT NOTES;

- BLOCKS A, B AND C
 - FOR TOWNHOUSE BLOCKS A-C, ALL REFUSE, GREEN, AND RECYCLING BINS ARE SHARED COMMON ELEMENT WITHIN THE PARKING GARAGE
 - ALL BINS TO BE MOVED TO GARBAGE STAGING AREA ON GARDEN DRIVE ON PICKUP DAYS ONLY AND TRANSFERRED TO AND FROM REFUSE AREAS BY PRIVATE MANAGEMENT STAFF
 - WASTE COLLECTION AREAS WILL BE LOCATED ALONG GARDEN DRIVE ADJACENT TO THE ENTRY DRIVEWAYS AT EACH TOWNHOUSE BLOCK
 - OWNERS ARE RESPONSIBLE FOR SORTING WASTE WITHIN THE ALLOCATED BINS PROVIDED FOR ORGANICS GARBAGE AND RECYCLING
- BLOCK D
 - FOR DWELLING UNITS IN BLOCK D EACH OWNER WILL HAVE THEIR OWN PERSONAL REFUSE, GREEN, AND RECYCLING BINS, STORED WITHIN THEIR UNIT
 - EACH DWELLING UNIT WILL BE RESPONSIBLE FOR SETTING OUT AND RETRIEVING BINS WITHIN THE GARBAGE STAGING AREA ON GARDEN DRIVE ON COLLECTION DAY.
 - FOR COMMERCIAL UNITS IN BLOCK D EACH OWNER WILL HAVE THEIR OWN PERSONAL REFUSE, GREEN, AND RECYCLING BINS, STORED WITHIN THEIR UNIT.
 - COMMERCIAL PICK WILL BE PRIVATELY ORGANIZED.

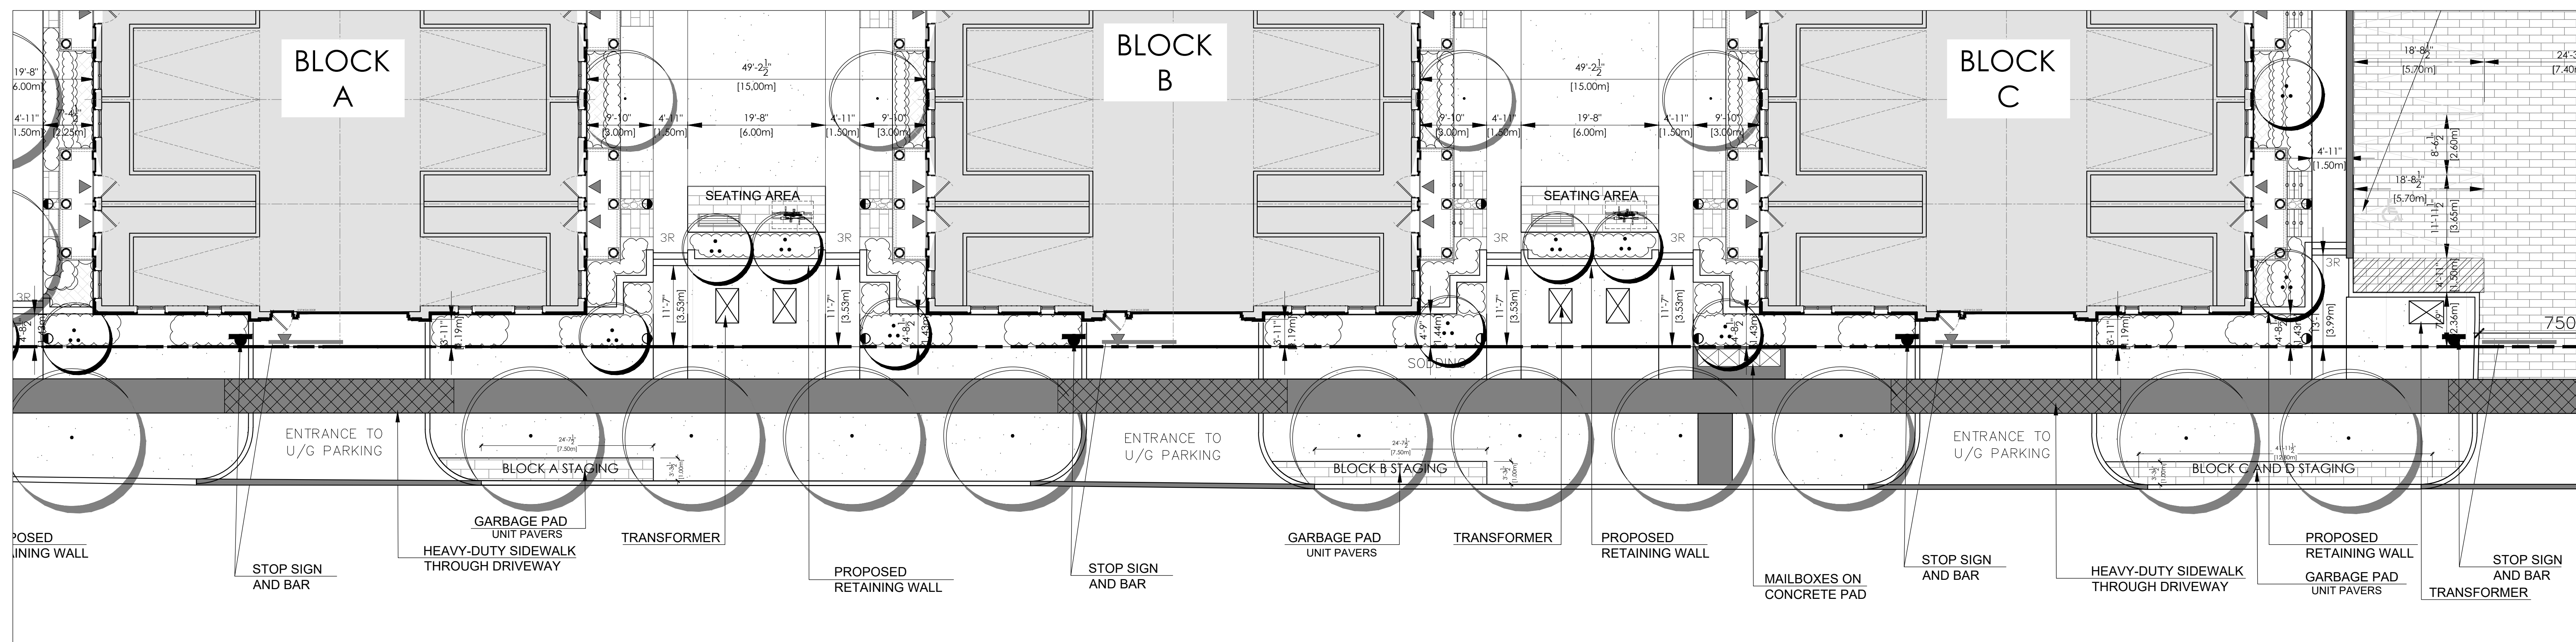

2 GARBAGE BIN STAGING PADS ALONG GARDEN DRIVE
SCALE: 3/16" = 1'-0"

The Architect is not responsible for the accuracy of survey, structural, mechanical, electrical, etc. engineering information shown on the drawing. Refer to the appropriate engineering drawings before proceeding with work.

Contractor shall check all dimensions on the work and report any discrepancy to the Architect before proceeding. Construction must conform to all applicable Codes and Requirements of Authorities having jurisdiction.

All drawings, specifications and related documents are the copyright property of the Architect and must be returned upon request. Reproduction of drawings, specifications and related documents in part or whole is forbidden without the Architect's permission.

This drawing is not to be scaled.

This drawing is not to be used for construction unless signed by the Architect.

Issued for Construction
Signature: _____
Date: _____

No.	Revision	Date

01	ZBA SUBMISSION	27/06/24
No.	Issued For	Date d/m/y

Drawing Title
WASTE MANAGEMENT PLAN

Project
GARDEN RESIDENCES CORP.
GARDEN DRIVE
OAKVILLE, ONTARIO

RICHARD WENGLE
ARCHITECT INC.
102 Avenue Road
Toronto, Ontario M5R 2H3
T: (416) 767-7575/F: (416) 767-0635
e-mail: mail@rwa-inc.ca

Scale: AS SHOWN
Drawn by: JZ/NT
Checked by: RW
Project No.: 2417

A1.4