
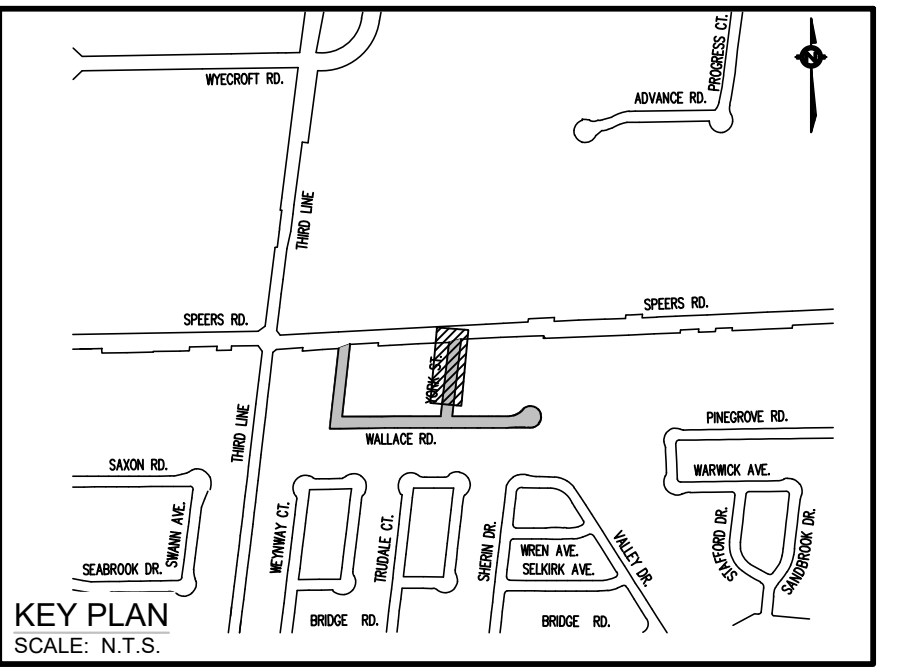


 

- LEGENDS:
- BOULEVARD
 - CONCRETE SIDEWALK
 - ASPHALT GRASS PVD
 - EX. PROPERTY LINE
 - PROPOSED TREE
 - TREE REMOVAL
 - SINGLE STORM CATCHBASIN
 - DOUBLE STORM CATCHBASIN
 - STORM MANHOLE
 - EXISTING STREET LIGHT MOUNTED ON EXISTING POLE
 - PROPOSED STREET LIGHT MOUNTED ON NEW POLE
 - EXISTING POLE REMOVAL

NO.	DATE	BY	REVISIONS	MANU	CAD
DESIGN	M.A.	CHVD	A.J.	DATE	2023/04/05
DRAWN	M.A.	CHVD	A.J.		

APPROVALS	FIELD NOTES

STAMP

Director, Engineering and Construction

Manager, Capital Engineering and Construction

BURNSIDE

Town of Oakville
Department of Engineering and Construction
YORK & WALLACE URBANIZATION
PIC DRAWINGS

CONSULTANT FILE NO. 300053342
REGIONAL DRAWING NO. PIC-01
DRAWING NO. SHEET 01 OF 01