


C:\Users\HKS686\Documents\OAL_AR_20002_PODIUM_3064_Trafalgar_Rd_R002_168999\WTDWG.rvt

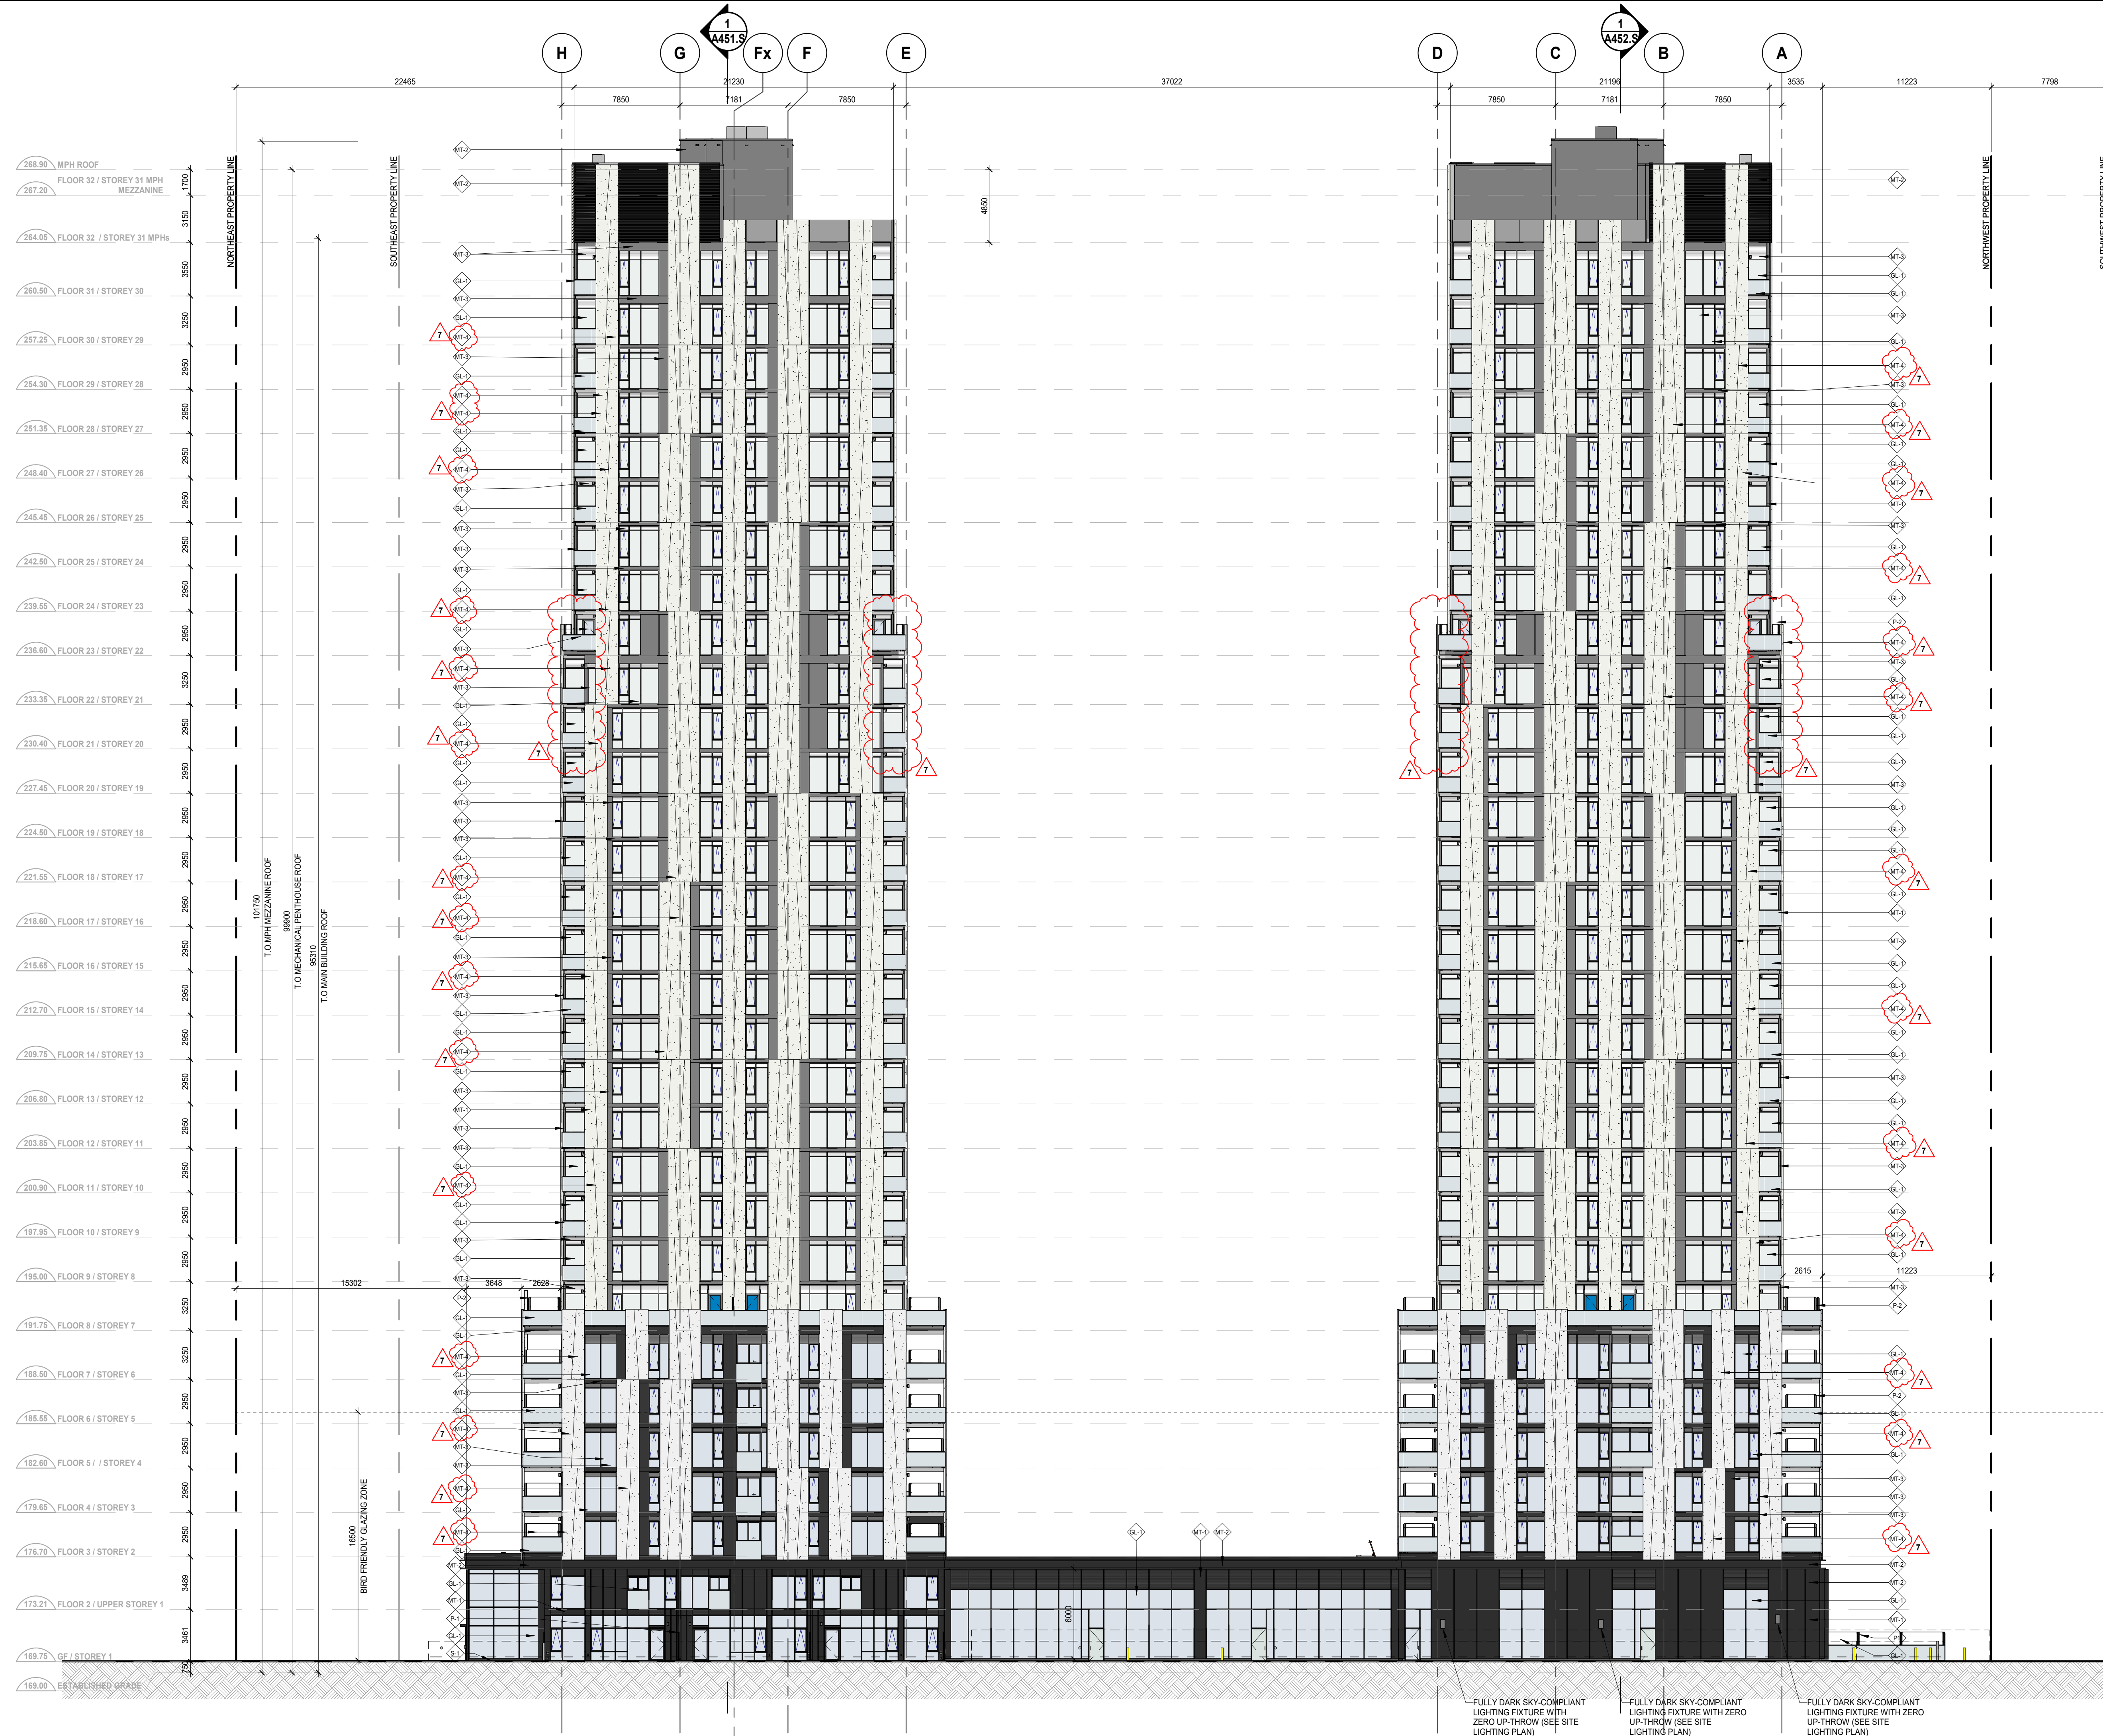

LEGEND:

- PC-1 PRECAST PANEL
COLOUR: RES 2F-W-S3 - WHITE
- MT-1 INSULATED METAL SPANDREL UNIT
COLOUR: CAFE NOIR PEARL BY PPG
- MT-2 PREFINISHED ALUMINUM PANEL BLACK
COLOUR: CAFE NOIR PEARL BY PPG
- MT-3 INSULATED METAL SPANDREL UNIT
COLOUR: PEWTER GRAY BY PPG
- MT-4 PREFINISHED ALUMINUM PANEL OFF WHITE
COLOUR: OFF WHITE
- GL-1 VISION GLAZING GUARD RAIL
SUNGUARD SNR 50
- GL-2 INSULATED GLASS SPANDREL UNIT
COLOUR: BLACK
- S-1 GRANITE HONED FINISH
COLOUR: CRYSTAL BLACK
- P-1 TERRACE PARTITION
COLOUR: CAFE NOIR PEARL BY PPG
- P-2 BALCONY PARTITION
COLOUR: PEWTER GRAY BY PPG

REVISION RECORD

NO.	DATE	DESCRIPTION
7	2024-06-05	Issued for SPA - R4
6	2024-01-18	Issued for SPA - R3
4	2023-07-14	Issued for SPA - R2
3	2022-03-25	Issued for SPA - R1
2	2021-06-30	Issued for SPA
1	2020-09-17	Issued for Rezoning

ISSUE RECORD



BDP. Quadrangle

Quadrangle Architects Limited
The Well, 8 Spadina Avenue, Suite 2100, Toronto, ON M5V 0S8
t 416 598-1240 www.bdpquadrangle.com

Site Plan File No. SP.1313.006/01

3060 & 3068 Trafalgar Rd.
Oakville, ON L6H 7B9
for
3064 Trafalgar Partnership

20002 1 : 200 PK/HE KV
PROJECT SCALE DRAWN REVIEWED


North Elevation

A401.S

Note: This drawing is the property of the Architect and may not be reproduced or used without the expressed consent of the Architect. The Contractor is responsible for checking and verifying all levels and dimensions and shall report all discrepancies to the Architect and obtain clarification prior to commencing work.

2024-06-05 9:48:03 AM

C:\Users\HKS686\Documents\CAL_AR_2002_PCD\1313_Trafalgar Rd_2002_bldg_elevations\DWG.dwg

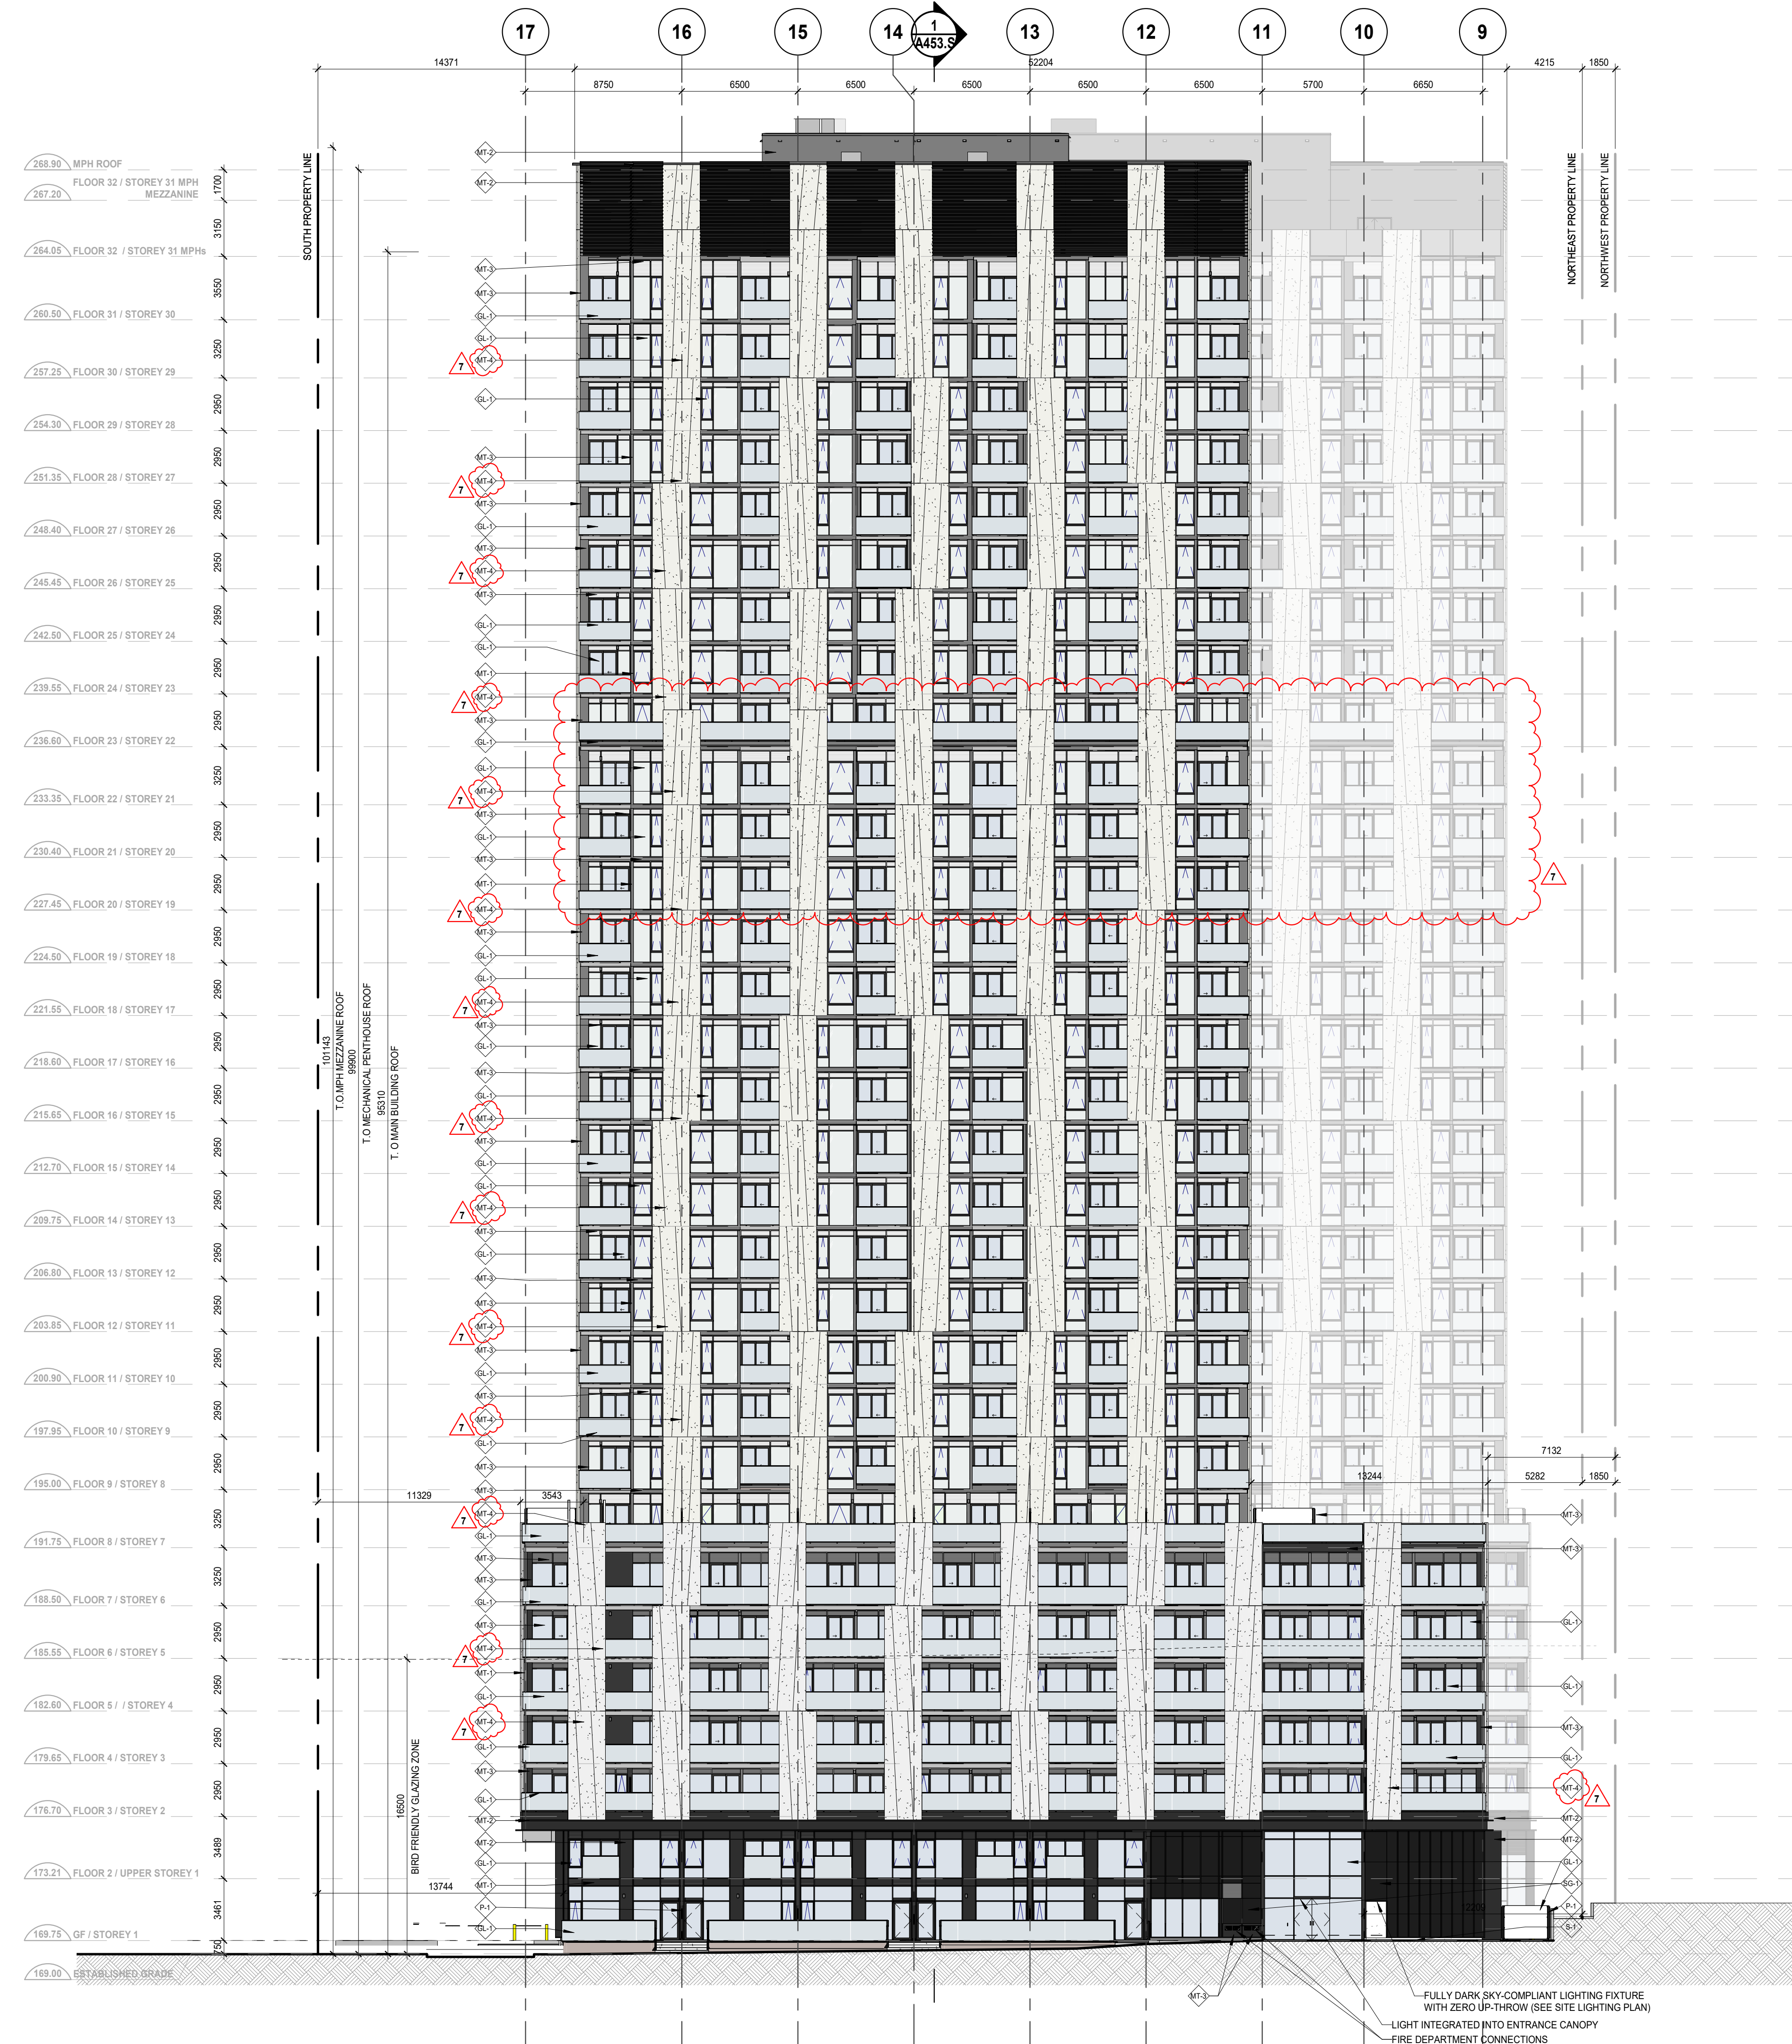

LEGEND:

PC-1	PRECAST PANEL COLOUR: RES 2-F-W-S3 - WHITE
MT-1	INSULATED METAL SPANDREL UNIT COLOUR: CAFE NOIR PEARL BY PPG
MT-2	PREFINISHED ALUMINUM PANEL BLACK COLOUR: CAFE NOIR PEARL BY PPG
MT-3	INSULATED METAL SPANDREL UNIT COLOUR: PENTER GRAY BY PPG
MT-4	PREFINISHED ALUMINUM PANEL OFF WHITE COLOUR: OFF WHITE
GR-1	VISION GLAZING GUARD RAIL SUNGUARD SNR 50
GL-1	INSULATED GLASS SPANDREL UNIT COLOUR: BLACK
ST-1	GRANITE HONED FINISH COLOUR: CRYSTAL BLACK
PT-1	TERRACE PARTITION COLOUR: CAFE NOIR PEARL BY PPG
BC-1	BALCONY PARTITION COLOUR: PEWTER GRAY BY PPG

REVISION RECORD

NO.	DATE	DESCRIPTION
7	2024-06-05	Issued for SPA - R4
6	2024-01-18	Issued for SPA - R3
4	2023-07-14	Issued for SPA - R2
3	2022-03-25	Issued for SPA - R1
2	2021-06-30	Issued for SPA
1	2020-09-17	Issued for Rezoning

ISSUE RECORD

NO.	DATE	DESCRIPTION
7	2024-06-05	Issued for SPA - R4
6	2024-01-18	Issued for SPA - R3
4	2023-07-14	Issued for SPA - R2
3	2022-03-25	Issued for SPA - R1
2	2021-06-30	Issued for SPA
1	2020-09-17	Issued for Rezoning



BDP. Quadrangle

Quadrangle Architects Limited
The Well, 8 Spadina Avenue, Suite 2100, Toronto, ON M5V 0S8
t 416 598-1240 www.bdpquadrangle.com

Site Plan File No. SP.1313.006/01

3060 & 3068 Trafalgar Rd.
Oakville, ON L6H 7B9
for
3064 Trafalgar Partnership

20002 1 : 200 PK KV
PROJECT SCALE DRAWN REVIEWED

East Elevation

A402.S

Note: This drawing is the property of the Architect and may not be reproduced or used without the expressed consent of the Architect. The Contractor is responsible for checking and verifying all levels and dimensions and shall report all discrepancies to the Architect and obtain clarification prior to commencing work.

2024-06-05 9:46:46 AM

C:\Users\HKS666\Documents\A403_S\AR_20002_PODIUM_3064_Trafalgar_Rd_R2022_bldgrev07DWG.rvt



LEGEND:

- PC-1 PRECAST PANEL
COLOUR: RES 2-F-W-S3 - WHITE
- MT-1 INSULATED METAL SPANDREL UNIT
COLOUR: CAFE NOIR PEARL BY PPG
- MT-2 PREFINISHED ALUMINUM PANEL BLACK
COLOUR: CAFE NOIR PEARL BY PPG
- MT-3 INSULATED METAL SPANDREL UNIT
COLOUR: PEWTER GRAY BY PPG
- MT-4 PREFINISHED ALUMINUM PANEL OFF WHITE
COLOUR: OFF WHITE
- GL-1 VISION GLAZING GUARD RAIL
SUNGUARD SNR 50
- SP-1 INSULATED GLASS SPANDREL UNIT
COLOUR: BLACK
- ST-1 GRANITE HONED FINISH
COLOUR: CRYSTAL BLACK
- PT-1 TERRACE PARTITION
COLOUR: CAFE NOIR PEARL BY PPG
- BS-1 BALCONY PARTITION
COLOUR: PEWTER GRAY BY PPG

REVISION RECORD

NO.	DATE	DESCRIPTION
7	2024-06-05	Issued for SPA - R4
6	2024-01-18	Issued for SPA - R3
4	2023-07-14	Issued for SPA - R2
3	2022-03-25	Issued for SPA - R1
2	2021-06-30	Issued for SPA
1	2020-09-17	Issued for Rezoning

ISSUE RECORD



BDP. Quadrangle

Quadrangle Architects Limited
The Well, 8 Spadina Avenue, Suite 2100, Toronto, ON M5V 0S8
t 416 598 1240 www.bdpquadrangle.com

Site Plan File No. SP.1313.006/01

3060 & 3068 Trafalgar Rd.
Oakville, ON L6H 7B9
for
3064 Trafalgar Partnership

20002 1 : 200 PK/UI KV
PROJECT SCALE DRAWN REVIEWED


South Elevation

A403.S

Note: This drawing is the property of the Architect and may not be reproduced or used without the expressed consent of the Architect. The Contractor is responsible for checking and verifying all levels and dimensions and shall report all discrepancies to the Architect and obtain clarification prior to commencing work.

2024-06-05 9:58:24 AM

C:\Users\HKS696\Documents\CAL_AR_20002_PCD\CDM_3064_Trafalgar_Rd_R2022_belayev\RTDW2.rvt

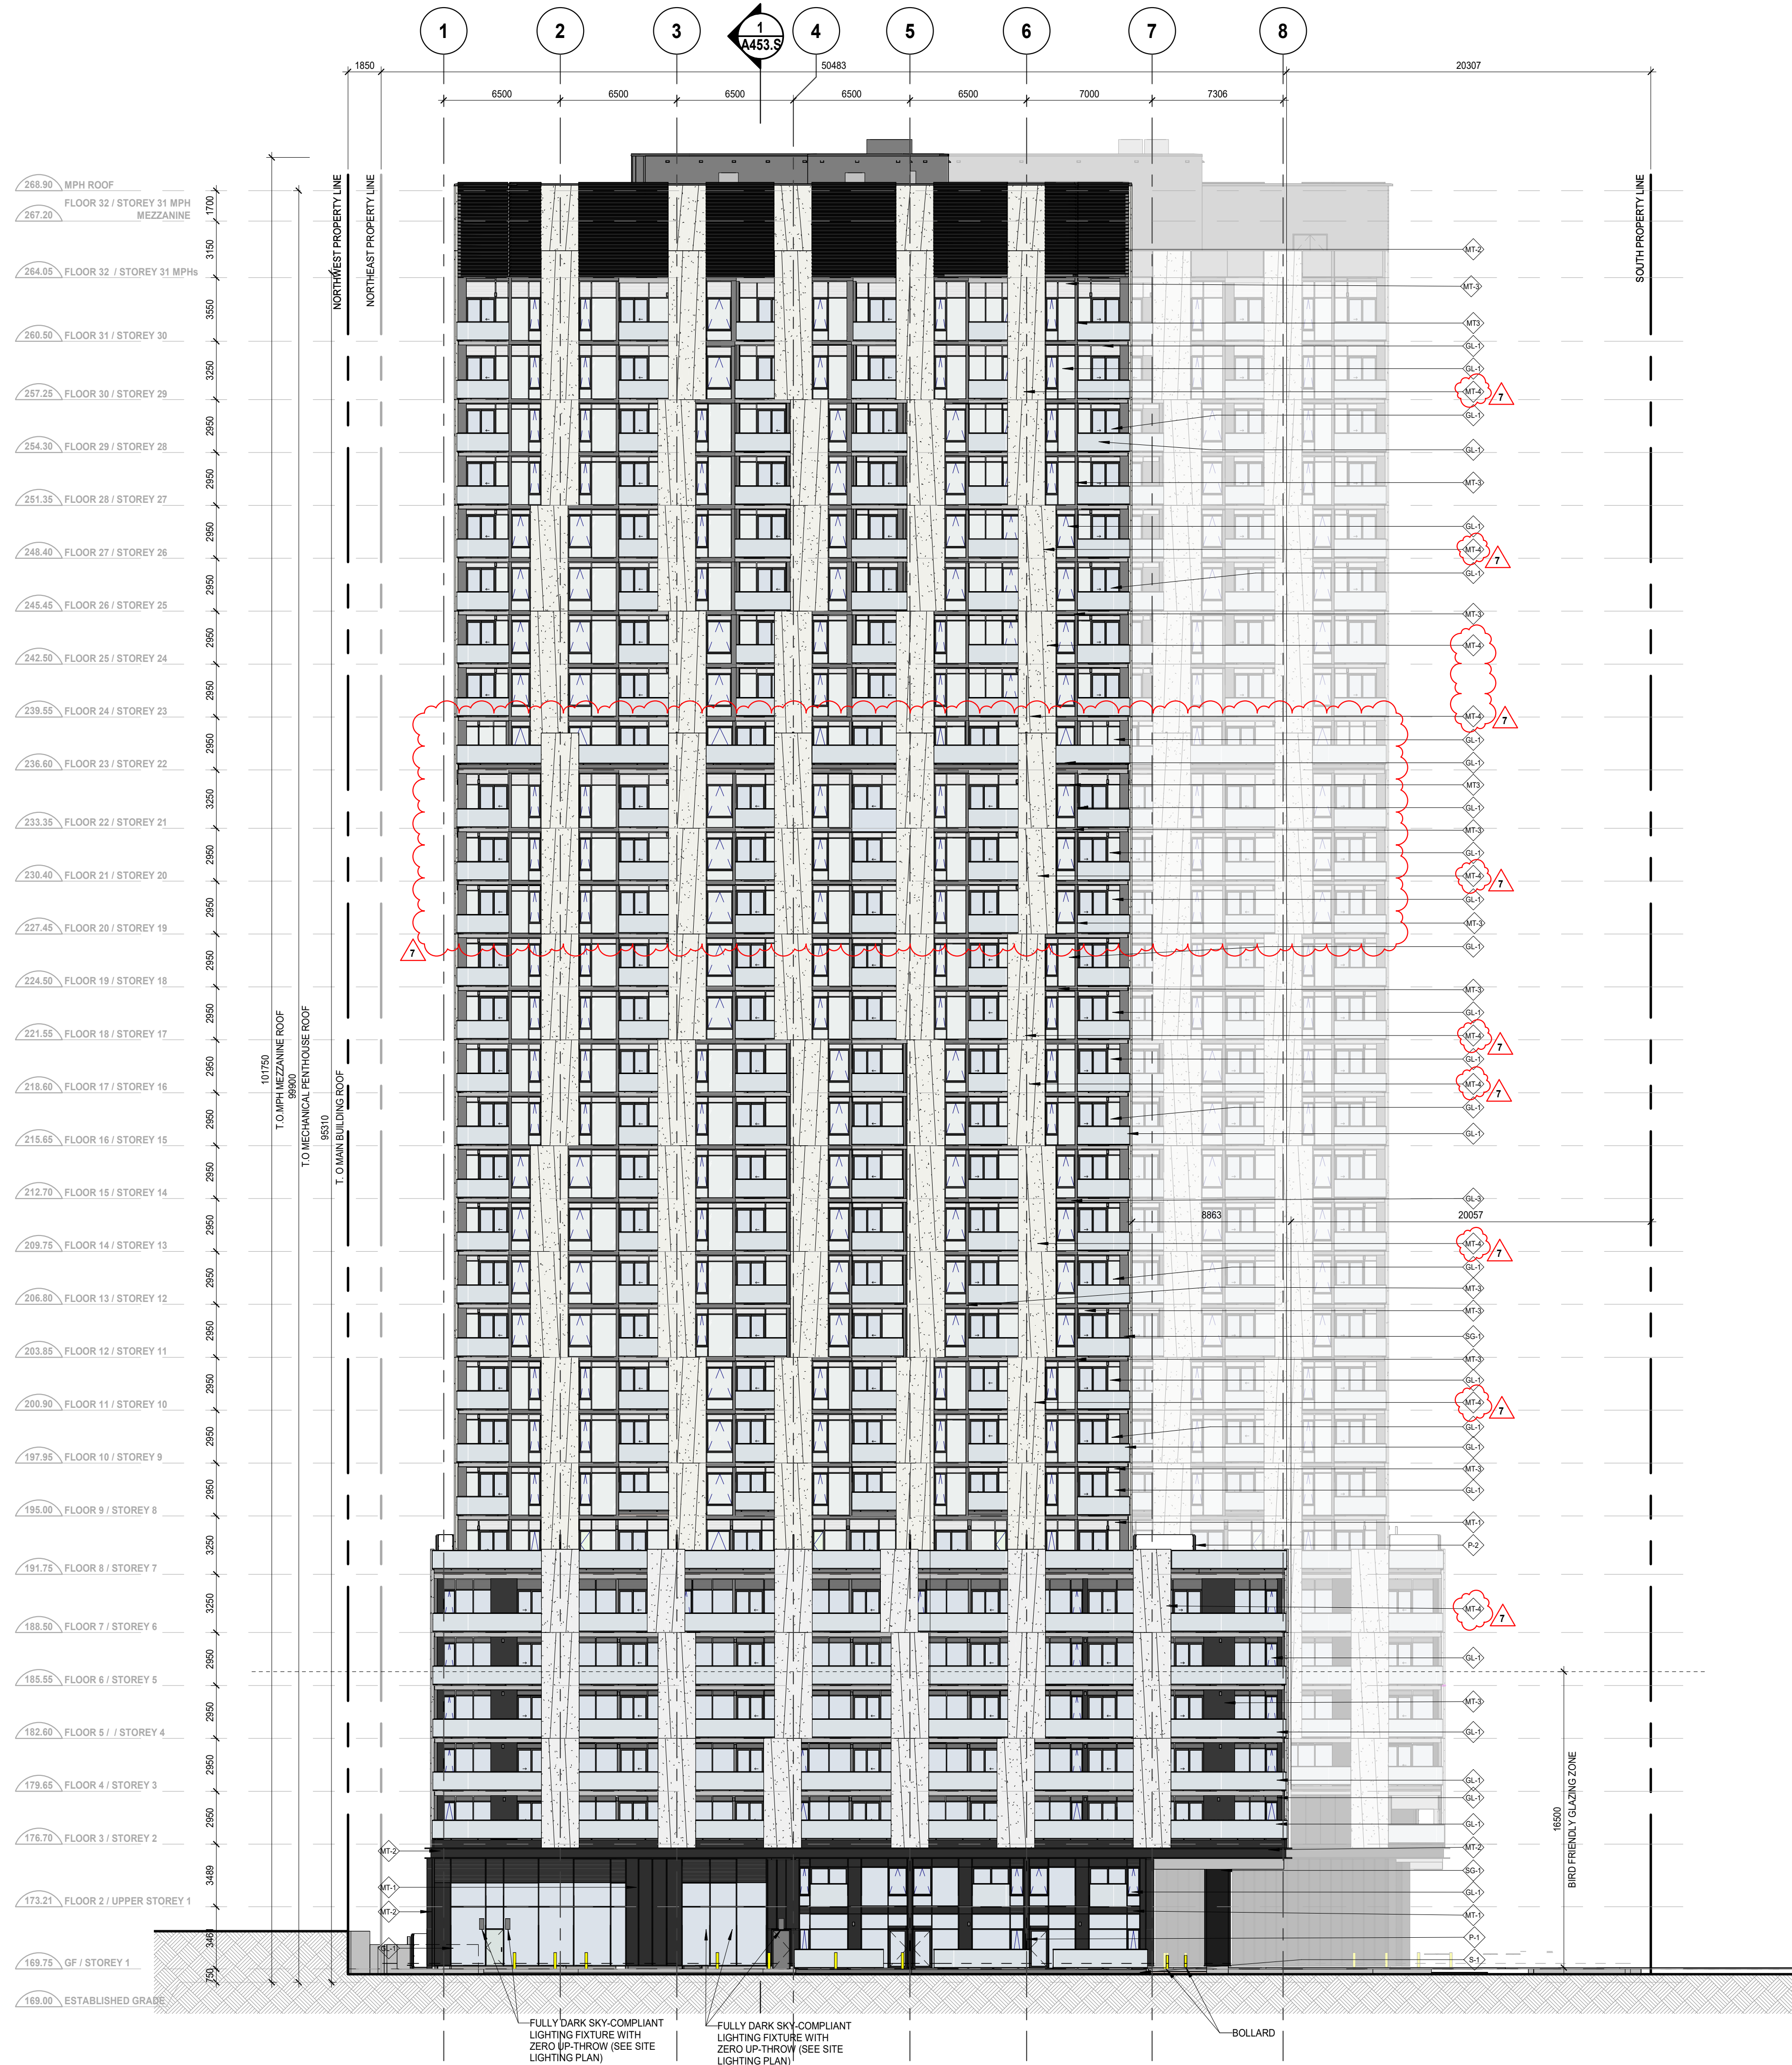

LEGEND:

- PC-1 PRECAST PANEL COLOUR: RES 2-F-W-S3 - WHITE
- MT-1 INSULATED METAL SPANDREL UNIT COLOUR: CAFE NOIR PEARL BY PPG
- MT-2 PREFINISHED ALUMINUM PANEL BLACK COLOUR: CAFE NOIR PEARL BY PPG
- MT-3 INSULATED METAL SPANDREL UNIT COLOUR: PEWTER GRAY BY PPG
- MT-4 PREFINISHED ALUMINUM PANEL OFF WHITE COLOUR: OFF WHITE
- GL-1 VISION GLAZING GUARD RAIL SUNGUARD SNR 50
- GL-2 INSULATED GLASS SPANDREL UNIT COLOUR: BLACK
- GL-3 GRANITE HONED FINISH COLOUR: CRYSTAL BLACK
- GL-4 TERRACE PARTITION COLOUR: CAFE NOIR PEARL BY PPG
- GL-5 BALCONY PARTITION COLOUR: PEWTER GRAY BY PPG

REVISION RECORD

7	2024-06-05	Issued for SPA - R4
6	2024-01-18	Issued for SPA - R3
4	2023-07-14	Issued for SPA - R2
3	2022-03-25	Issued for SPA - R1
2	2021-06-30	Issued for SPA
1	2020-09-17	Issued for Rezoning

ISSUE RECORD



BDP. Quadrangle

Quadrangle Architects Limited
 The Well, 8 Spadina Avenue, Suite 2100, Toronto, ON M5V 0S8
 t 416 598 1240 www.bdpquadrangle.com

Site Plan File No. SP.1313.006/01

3060 & 3068 Trafalgar Rd.
 Oakville, ON L6H 7B9
 for
 3064 Trafalgar Partnership

20002 1 : 200 PK/UI KV
 PROJECT SCALE DRAWN REVIEWED

West Elevation

A404.S

Note: This drawing is the property of the Architect and may not be reproduced or used without the expressed consent of the Architect. The Contractor is responsible for checking and verifying all levels and dimensions and shall report all discrepancies to the Architect and obtain clarification prior to commencing work.

2024-06-05 9:58:52 AM