


AREA CALCULATIONS	
ELEV. A	
	75.1 m ²

AREA CALCULATIONS	
ELEV. B	
	78.6 m ²

DF-1
EL.'A' 1991 S.F. / EL.'B' 2027 S.F.

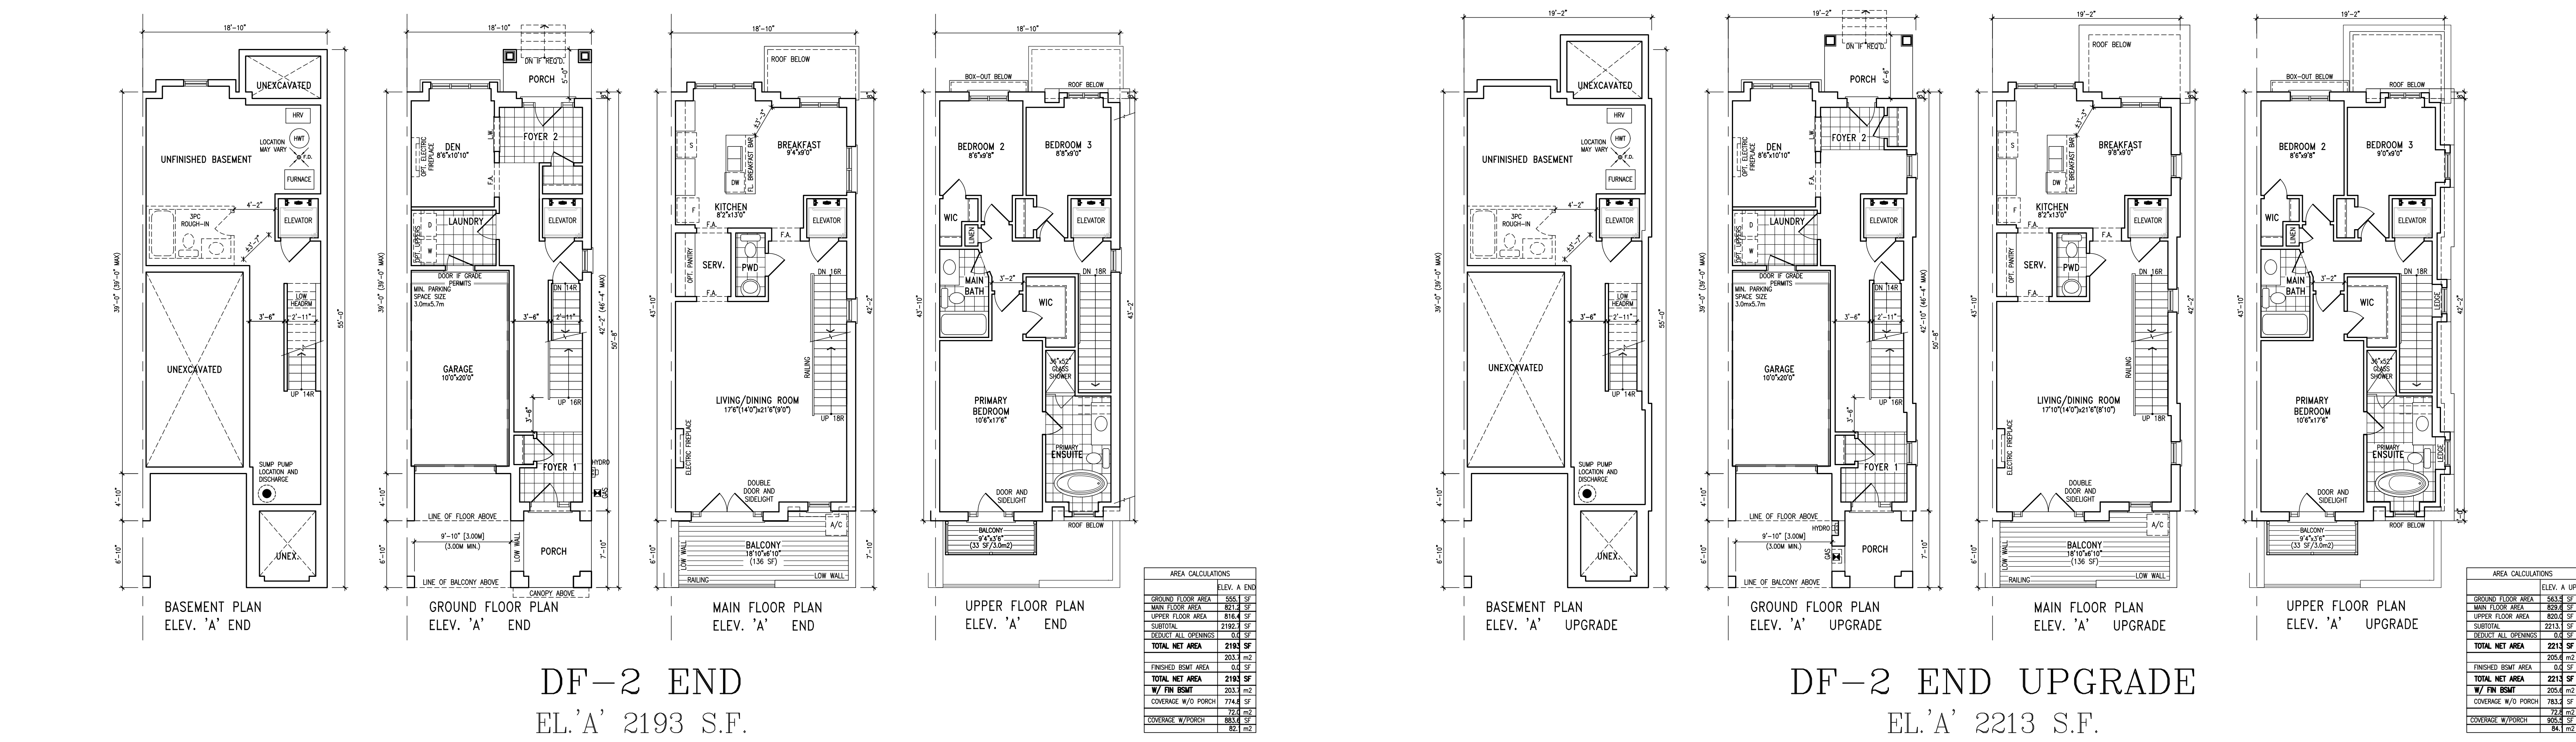

AREA CALCULATIONS	
ELEV. A END	
	82.1 m ²

AREA CALCULATIONS	
ELEV. A UPGRADE	
	84.1 m ²









DF-2 END
EL.'A' 2193 S.F.

DF-2 END UPGRADE
EL.'A' 2213 S.F.

TYPICAL PLANS - DF





<p>1. ISSUED FOR 3RD SPA</p> <p>2. ISSUED FOR 2ND SPA</p> <p>3. ISSUED FOR 1ST SPA</p> <p>4. ISSUED FOR SPA</p> <p>5. ISSUED FOR SPA</p>	<p>23-01-13</p> <p>22-11-13</p> <p>22-09-13</p> <p>22-01-13</p> <p>02/08</p>	<p>Richard Vukobratovic</p> <p>Richard Vukobratovic</p> <p>Richard Vukobratovic</p> <p>Richard Vukobratovic</p> <p>Richard Vukobratovic</p>	<p>24485</p> <p>908</p> <p>42853</p>	<p>VA3 DESIGN</p> <p>3171 LAKESHORE ROAD WEST</p> <p>OAKVILLE, ON</p>	<p>TYPICAL PLANS</p> <p>17/02/27</p> <p>17027 SPA TYPICAL PLANS</p> <p>A2.1</p>
--	--	---	--------------------------------------	---	---

AREA CALCULATIONS		ELEV. A
GROUND FLOOR AREA	528.8 SF	
MAIN FLOOR AREA	724.8 SF	
UPPER FLOOR AREA	763.8 SF	
SUBTOTAL	1997.4 SF	
DEDUCT ALL OPENINGS	0.0 SF	
TOTAL NET AREA	1997 SF	
FINISHED BSMT AREA	0.0 SF	
TOTAL NET AREA	1997 SF	
W/ FIN BSMT	185.0 m ²	
COVERAGE W/O PORCH	721.8 SF	

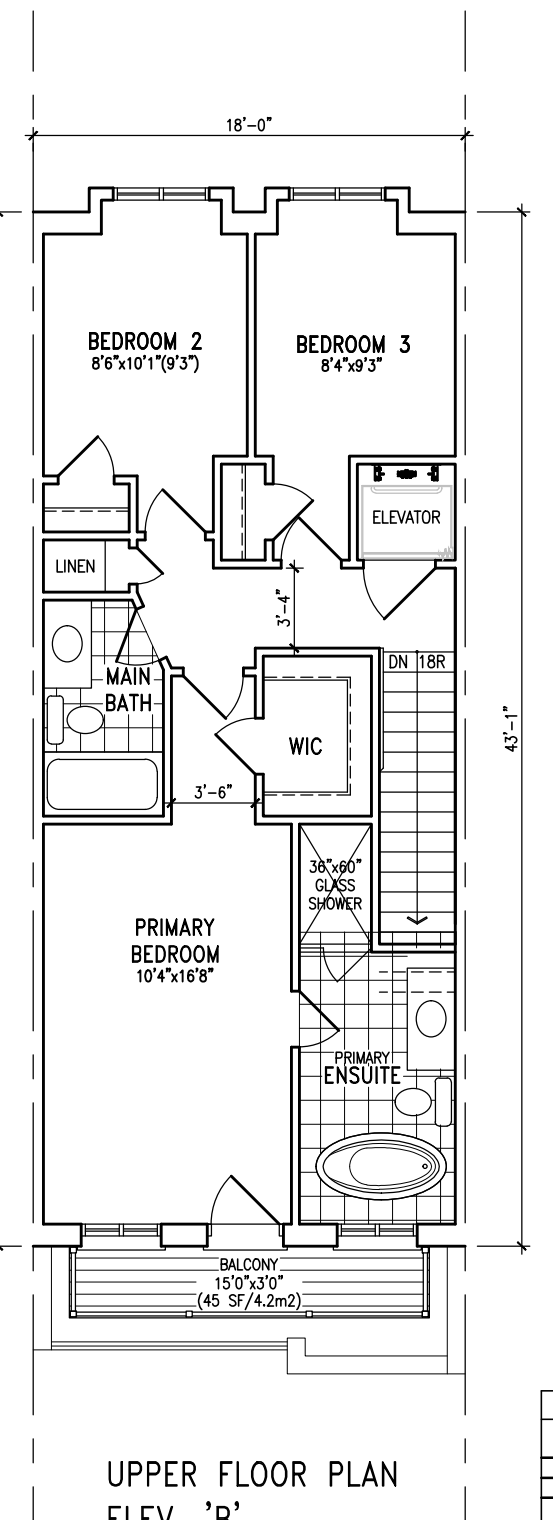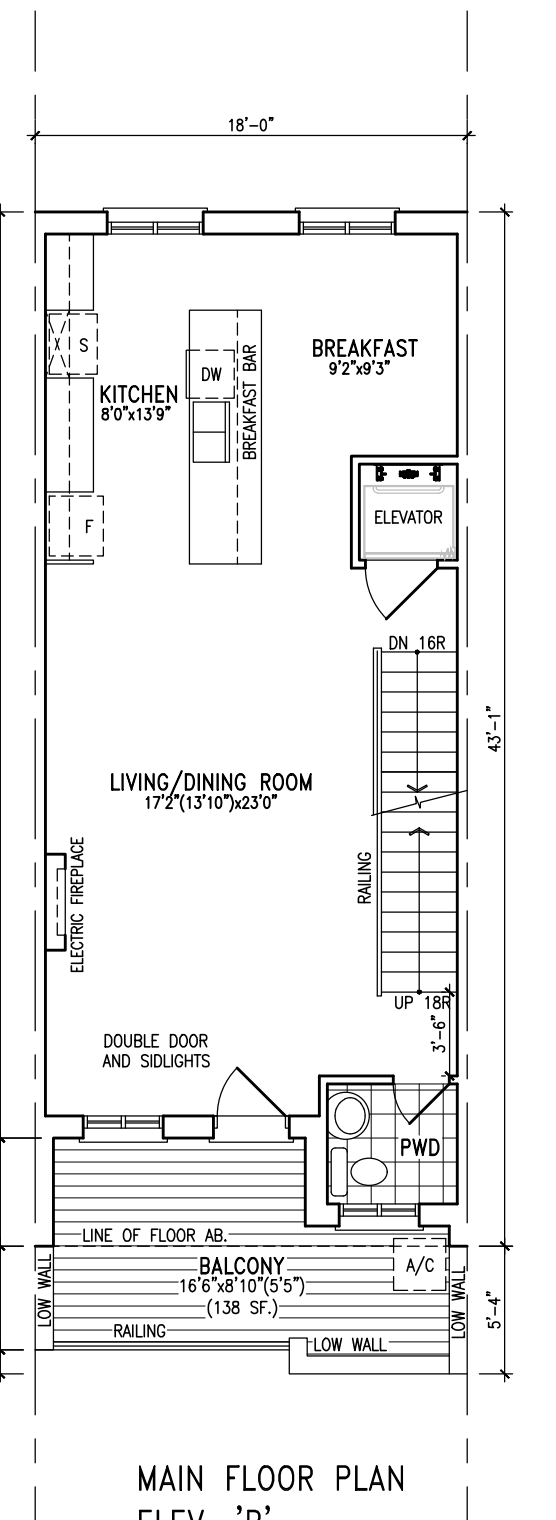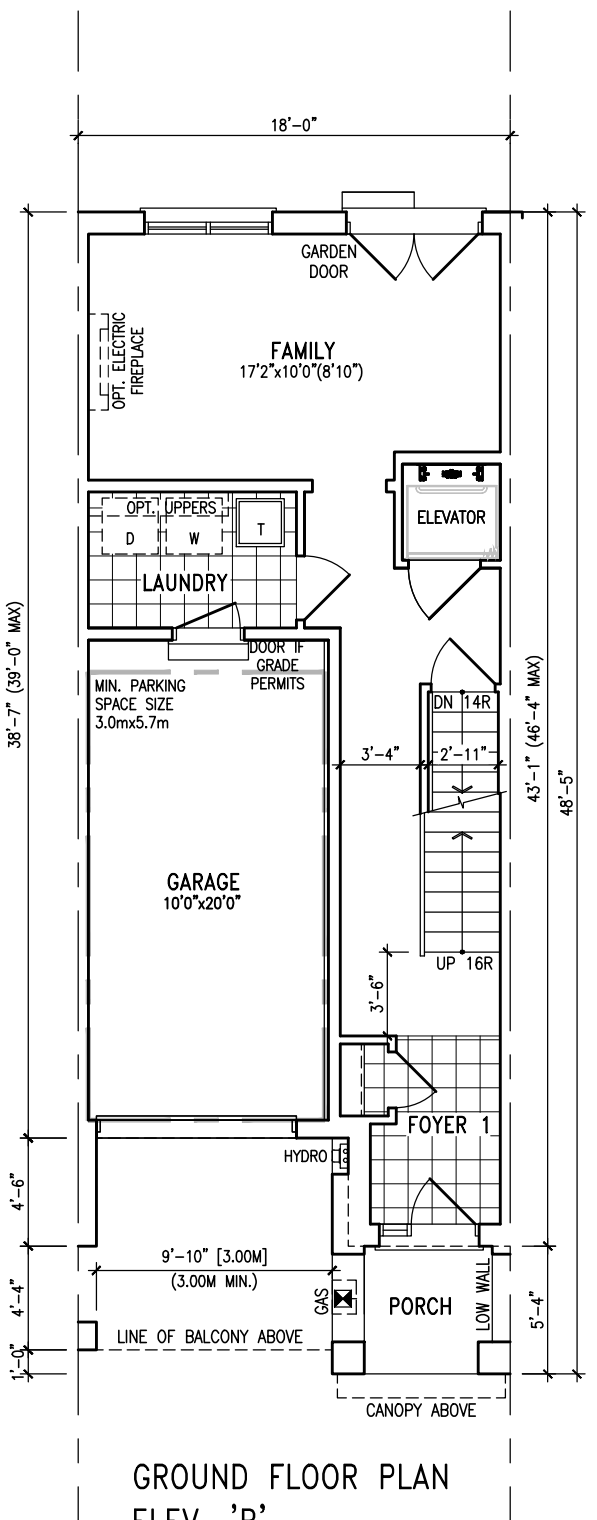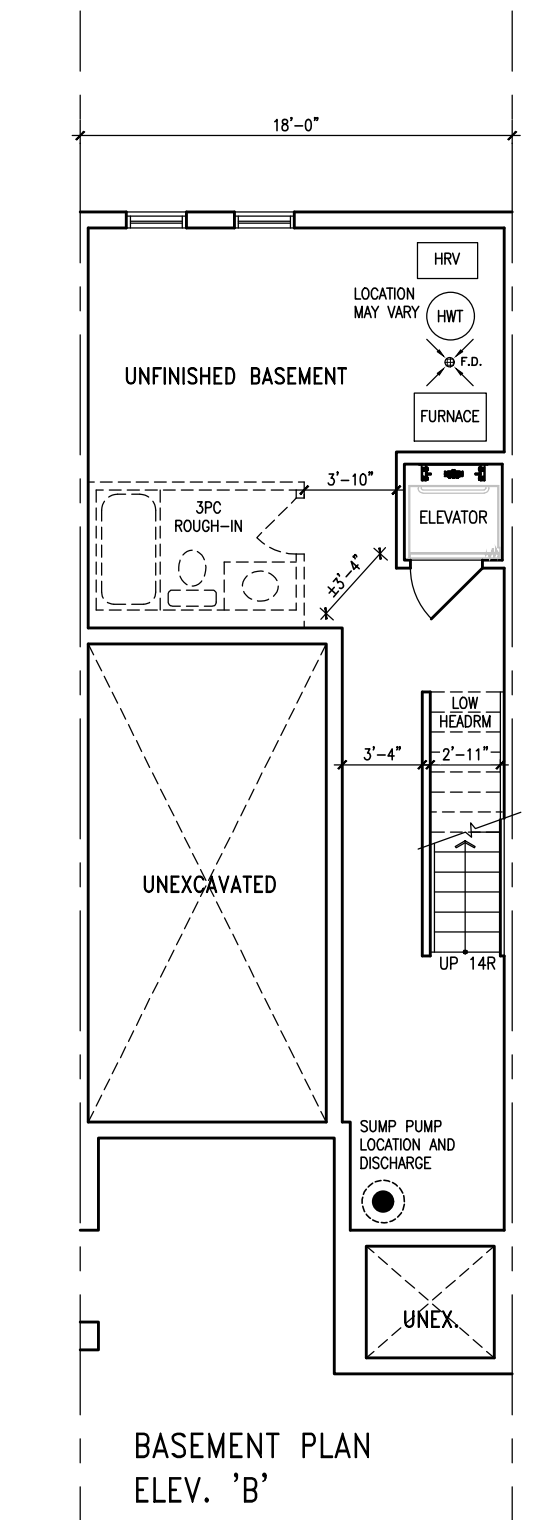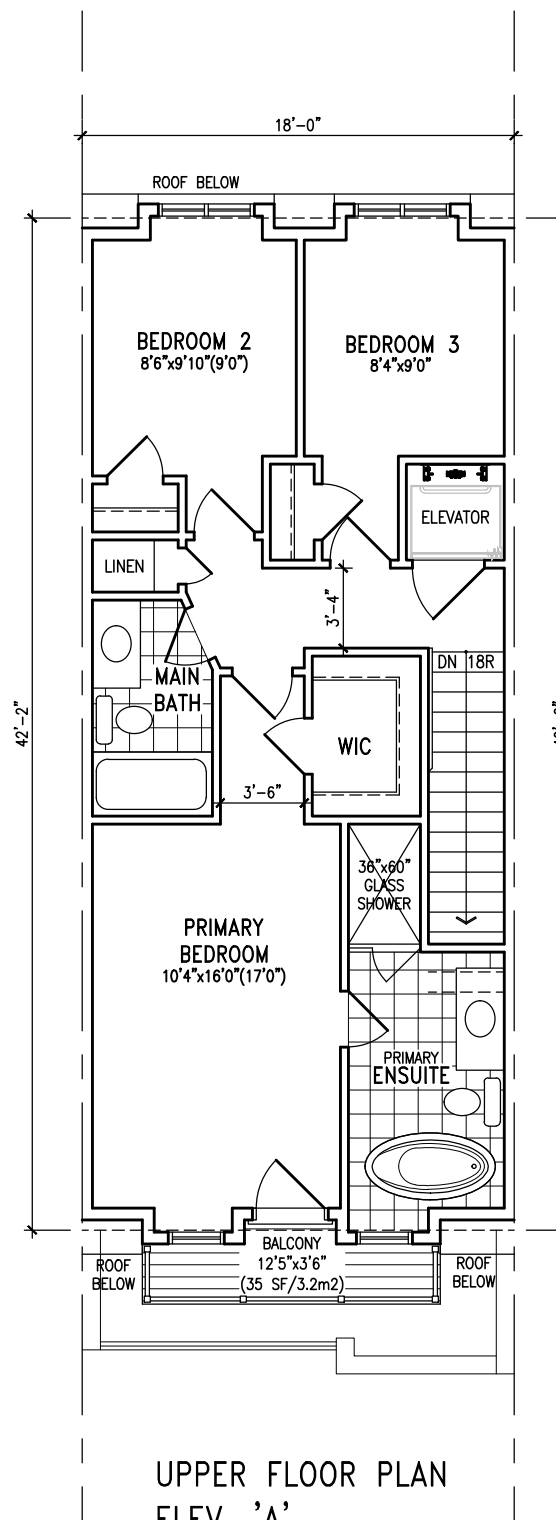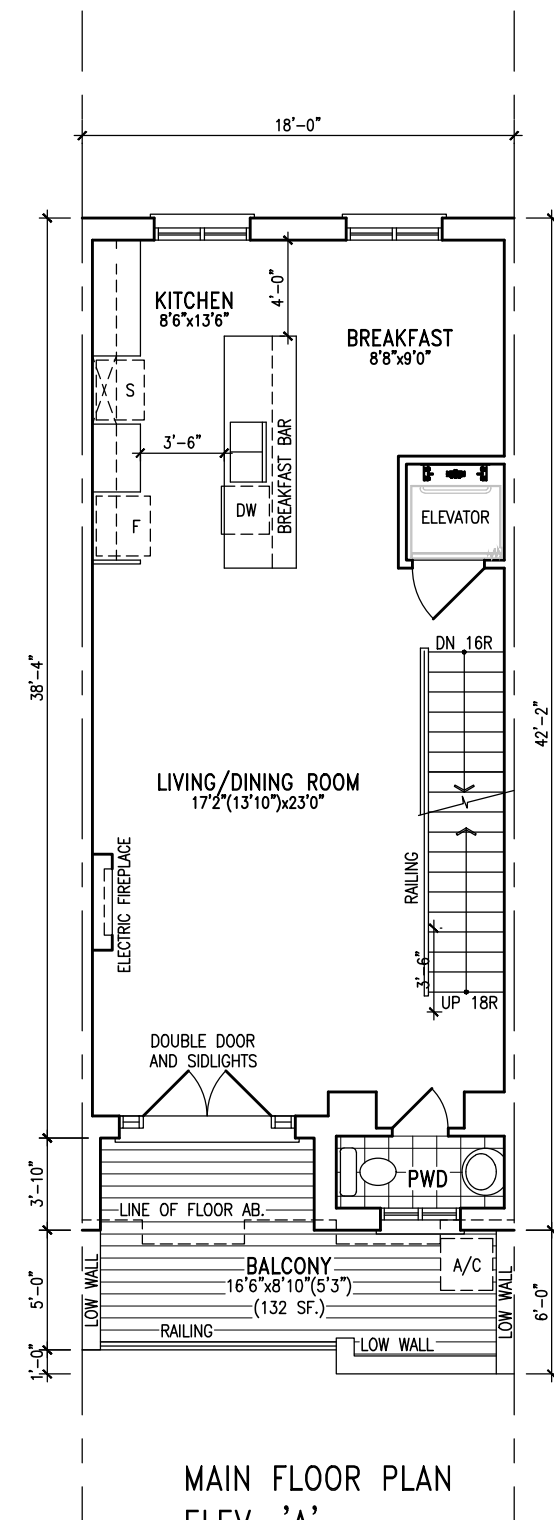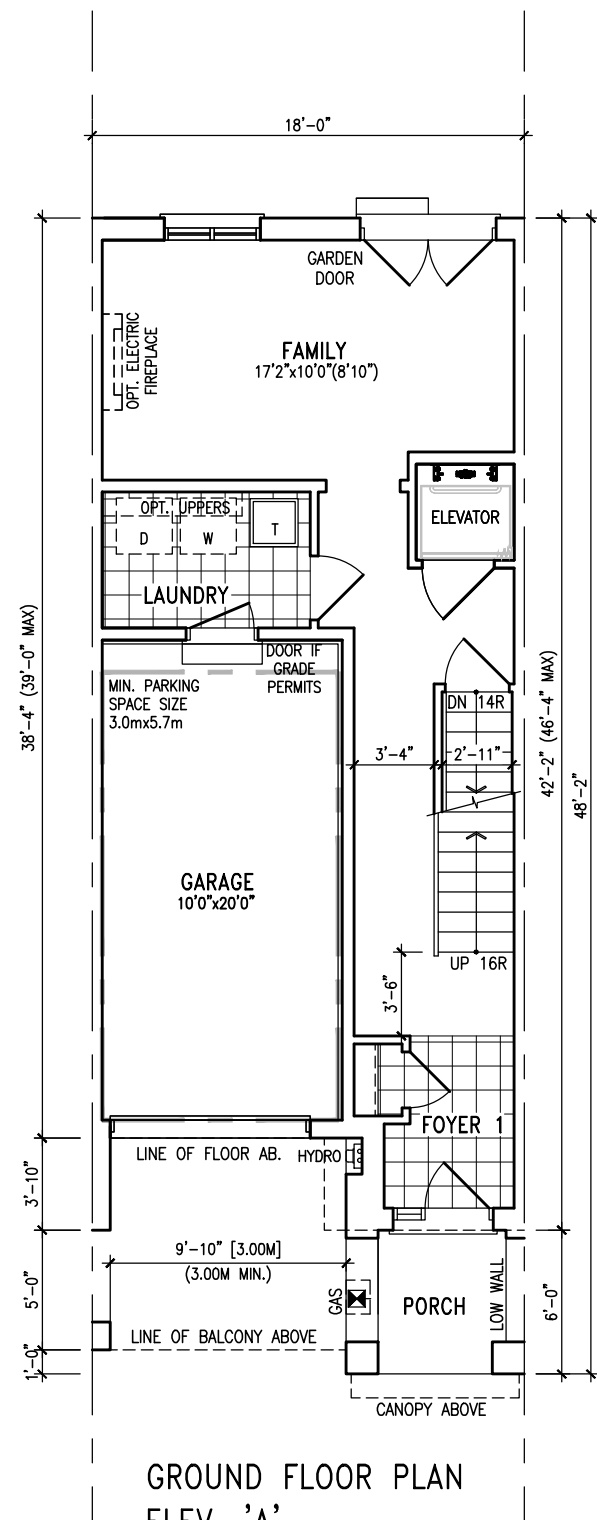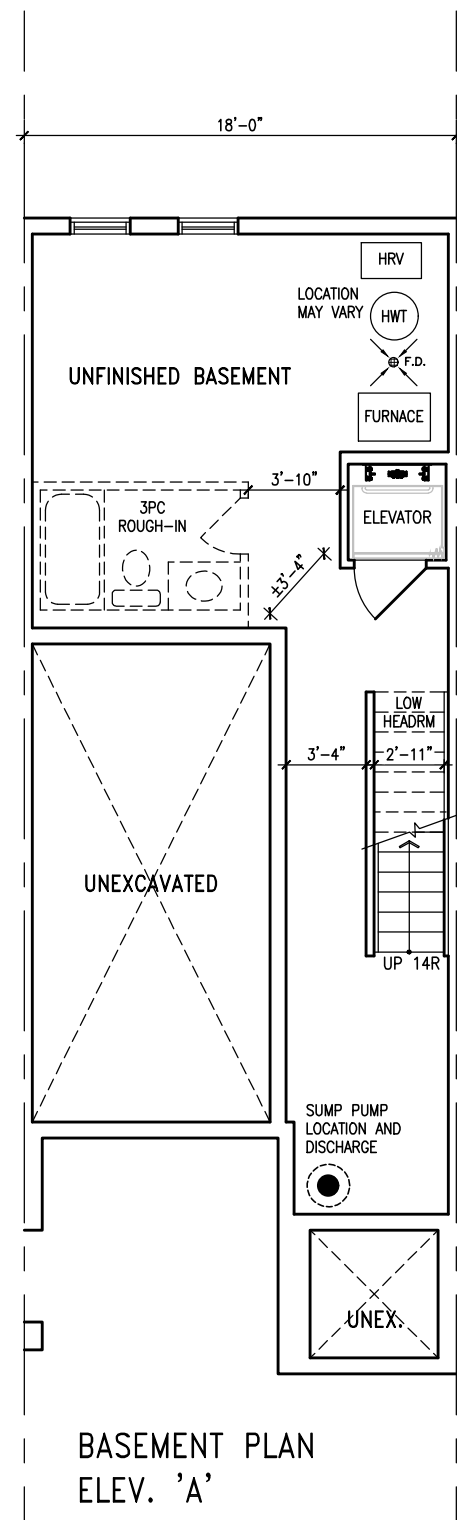





AREA CALCULATIONS		ELEV. B
GROUND FLOOR AREA	511.8 SF	
MAIN FLOOR AREA	728.8 SF	
UPPER FLOOR AREA	782.8 SF	
SUBTOTAL	2023.4 SF	
DEDUCT ALL OPENINGS	0.0 SF	
TOTAL NET AREA	2023 SF	
FINISHED BSMT AREA	0.0 SF	
TOTAL NET AREA	2023 SF	
W/ FIN BSMT	188.4 m ²	
COVERAGE W/O PORCH	731.8 SF	

DF-1(S)
EL.'A' 1991 S.F. / EL.'B' 2027 S.F.

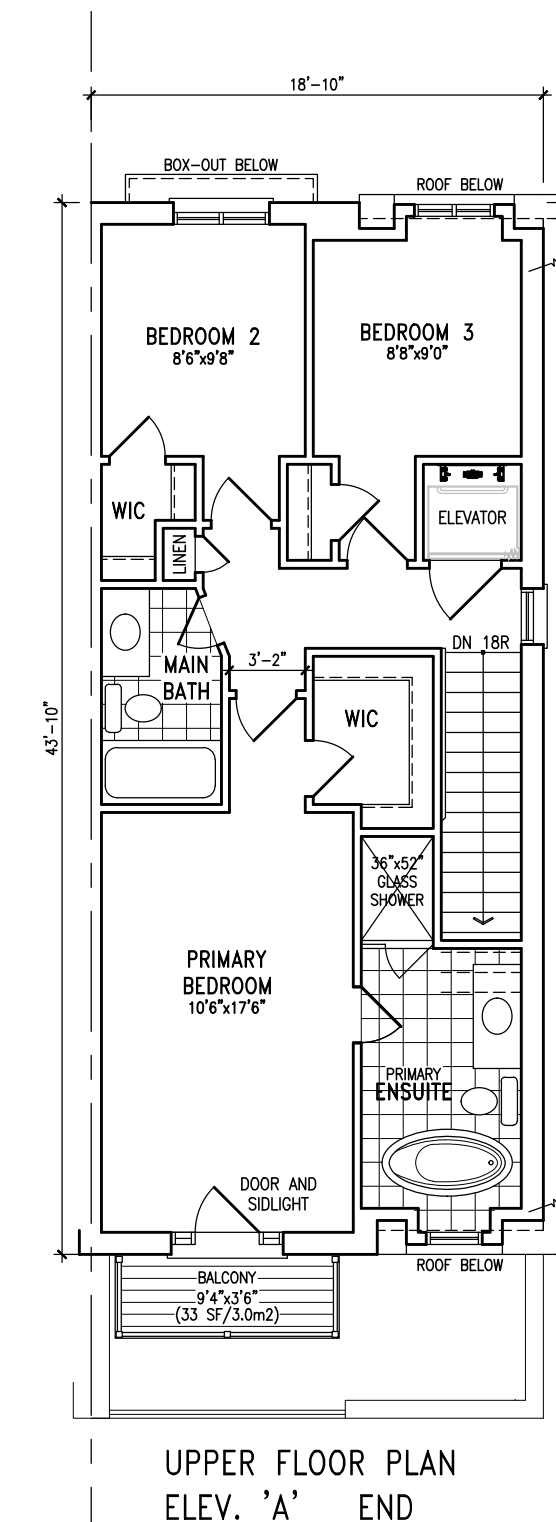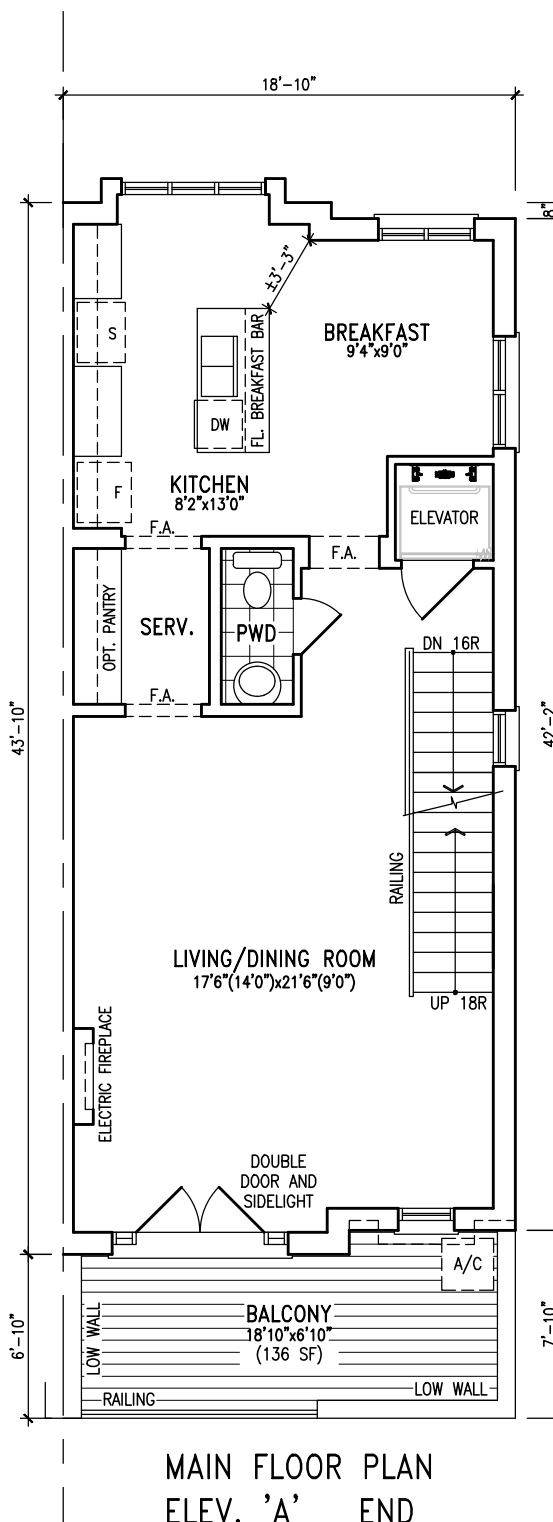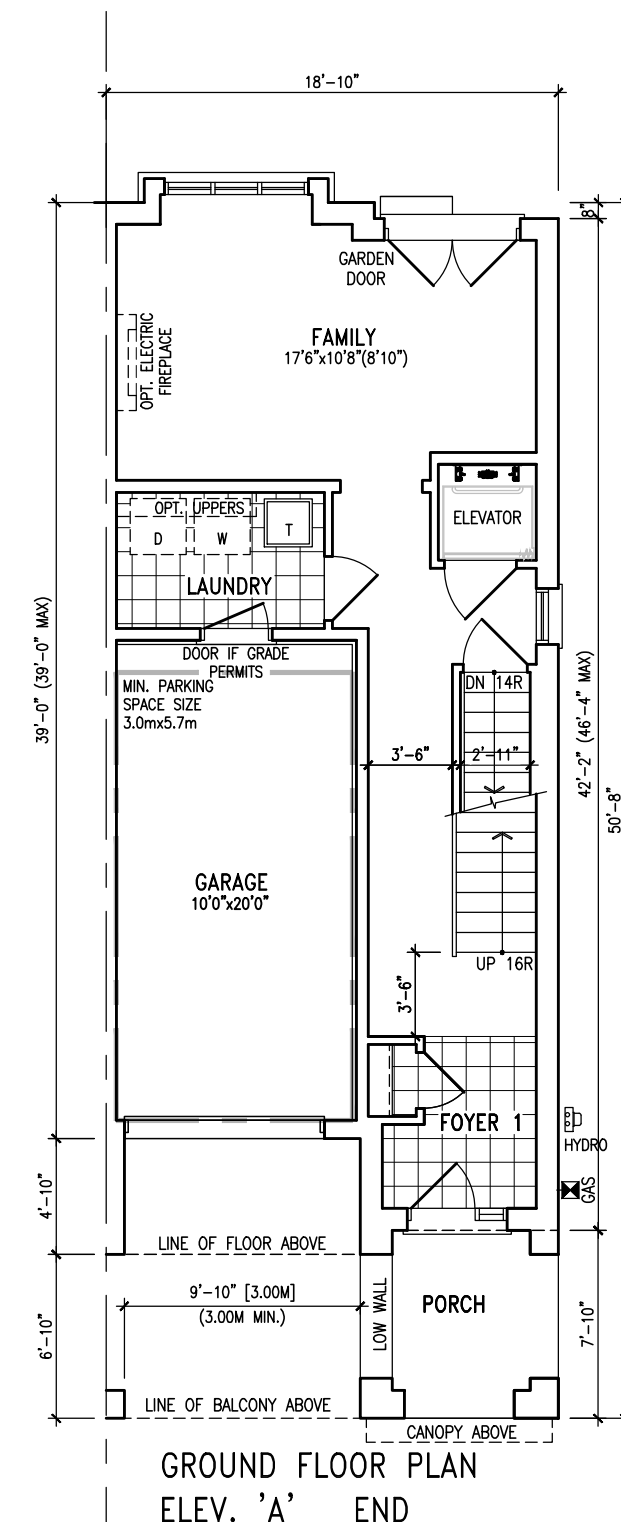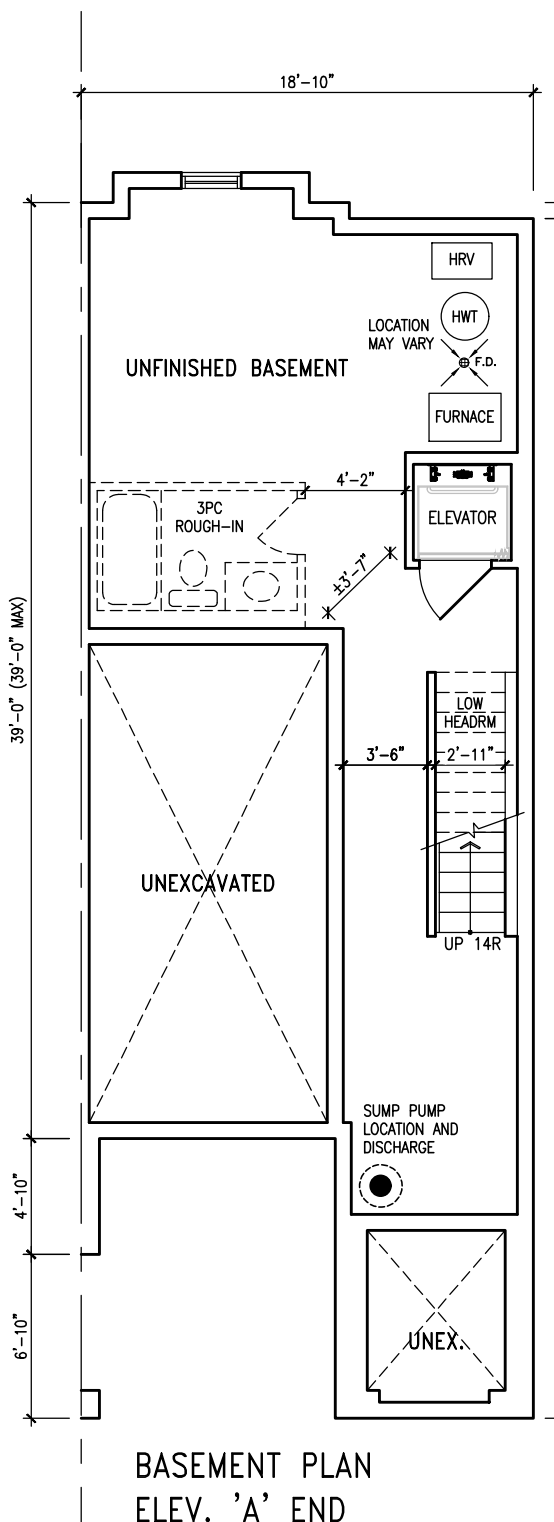

AREA CALCULATIONS		ELEV. A END
GROUND FLOOR AREA	563.1 SF	
MAIN FLOOR AREA	812.8 SF	
UPPER FLOOR AREA	816.4 SF	
SUBTOTAL	2192.3 SF	
DEDUCT ALL OPENINGS	0.0 SF	
TOTAL NET AREA	2193 SF	
FINISHED BSMT AREA	0.0 SF	
TOTAL NET AREA	2193 SF	
W/ FIN BSMT	203.3 m ²	
COVERAGE W/O PORCH	774.8 SF	
COVERAGE W/PORCH	722.8 SF	
COVERAGE W/PORCH	778.8 m ²	

DF-2E(S)
EL.'A' 2193 S.F.

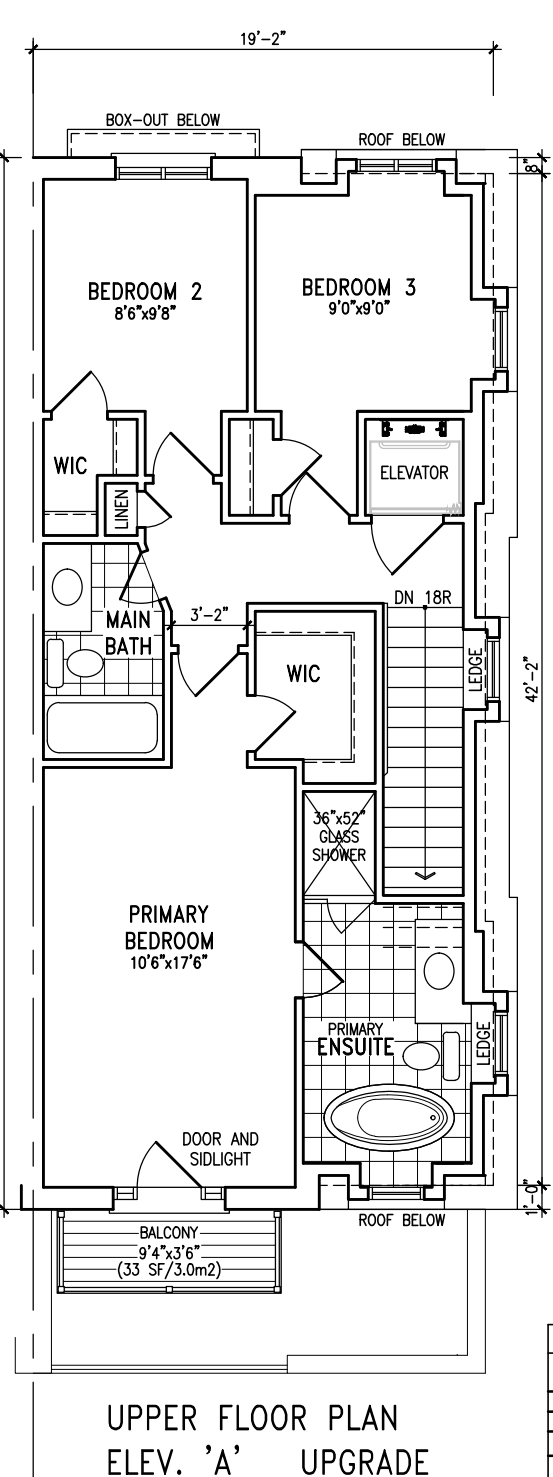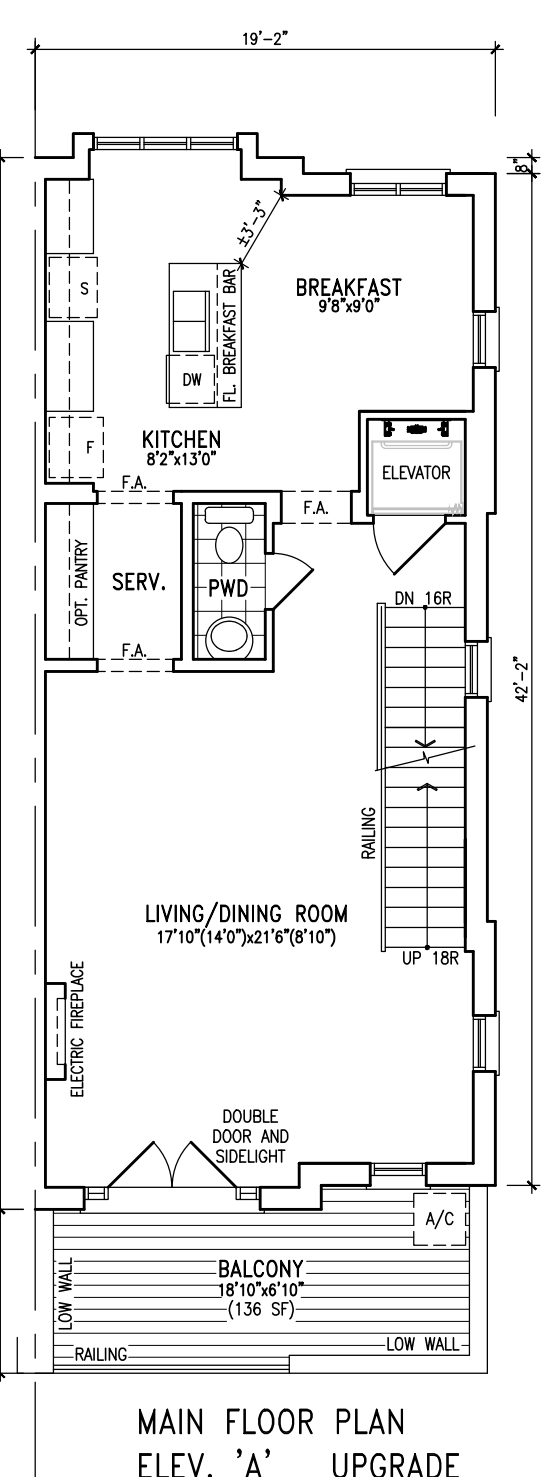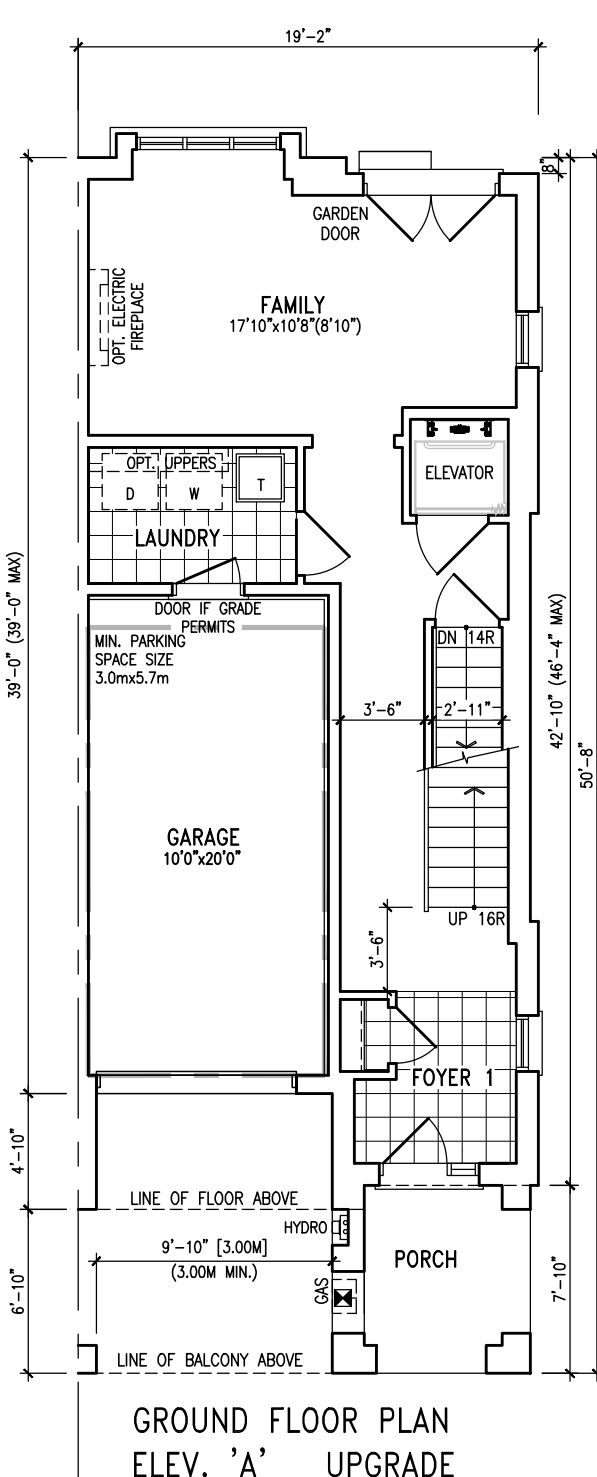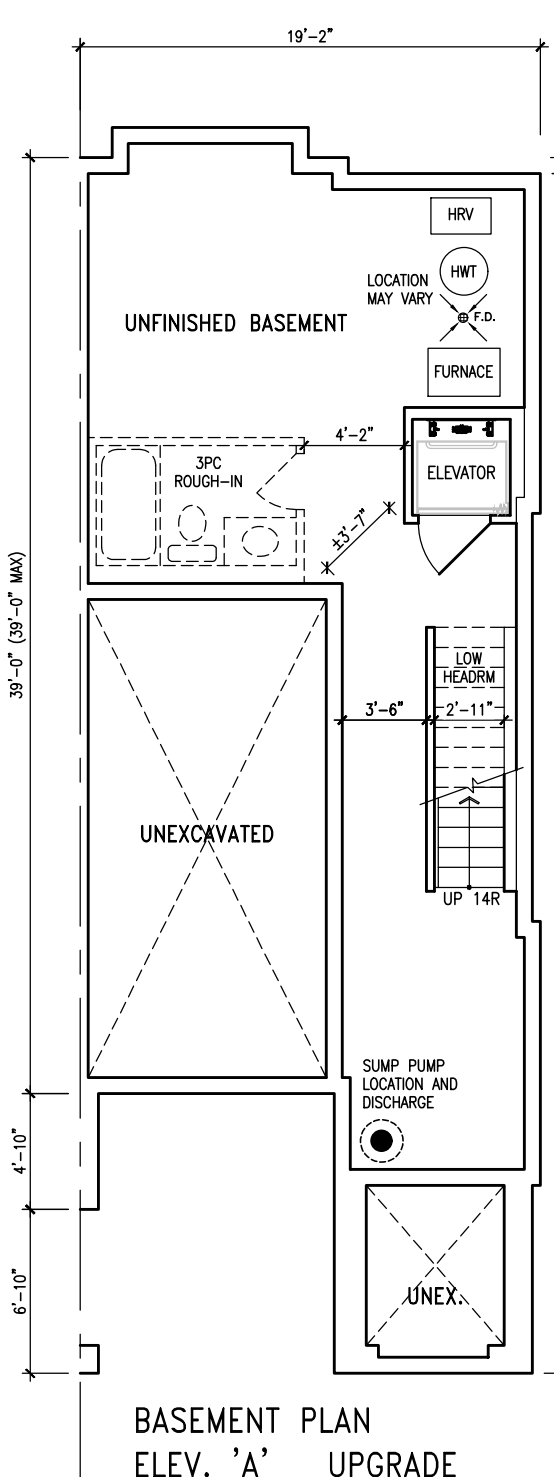


AREA CALCULATIONS		ELEV. A UPGRADE
GROUND FLOOR AREA	563.1 SF	
MAIN FLOOR AREA	812.8 SF	
UPPER FLOOR AREA	816.4 SF	
SUBTOTAL	2192.3 SF	
DEDUCT ALL OPENINGS	0.0 SF	
TOTAL NET AREA	2213 SF	
FINISHED BSMT AREA	0.0 SF	
TOTAL NET AREA	2213 SF	
W/ FIN BSMT	205.4 m ²	
COVERAGE W/O PORCH	783.8 SF	
COVERAGE W/PORCH	722.8 SF	
COVERAGE W/PORCH	788.8 m ²	

DF-2E(S) UPGRADE
EL.'A' 2213 S.F.

TYPICAL PLANS-DF(S)


1	ISSUED FOR 3RD SPA	23-01-13	JM	24485	
2	ISSUED FOR 2ND SPA	22-11-13	SS		
3	ISSUED FOR 1ST SPA	22-11-13	SS		
4	ISSUED FOR SPA COMMENTS	22-09-21	WAS		
5	ISSUED FOR SPA	22-01-19	JM		
6	ISSUED FOR SPA	22-01-19	JM		
7	ISSUED FOR SPA	22-01-19	JM		
8	ISSUED FOR SPA	22-01-19	JM		

VA3 DESIGN
 3171 LAKESHORE ROAD WEST OAKVILLE, ON L7R2Z7
 416.630.2225 / 416.630.4782
 17027 SPA TYP PLANS
 A2.2

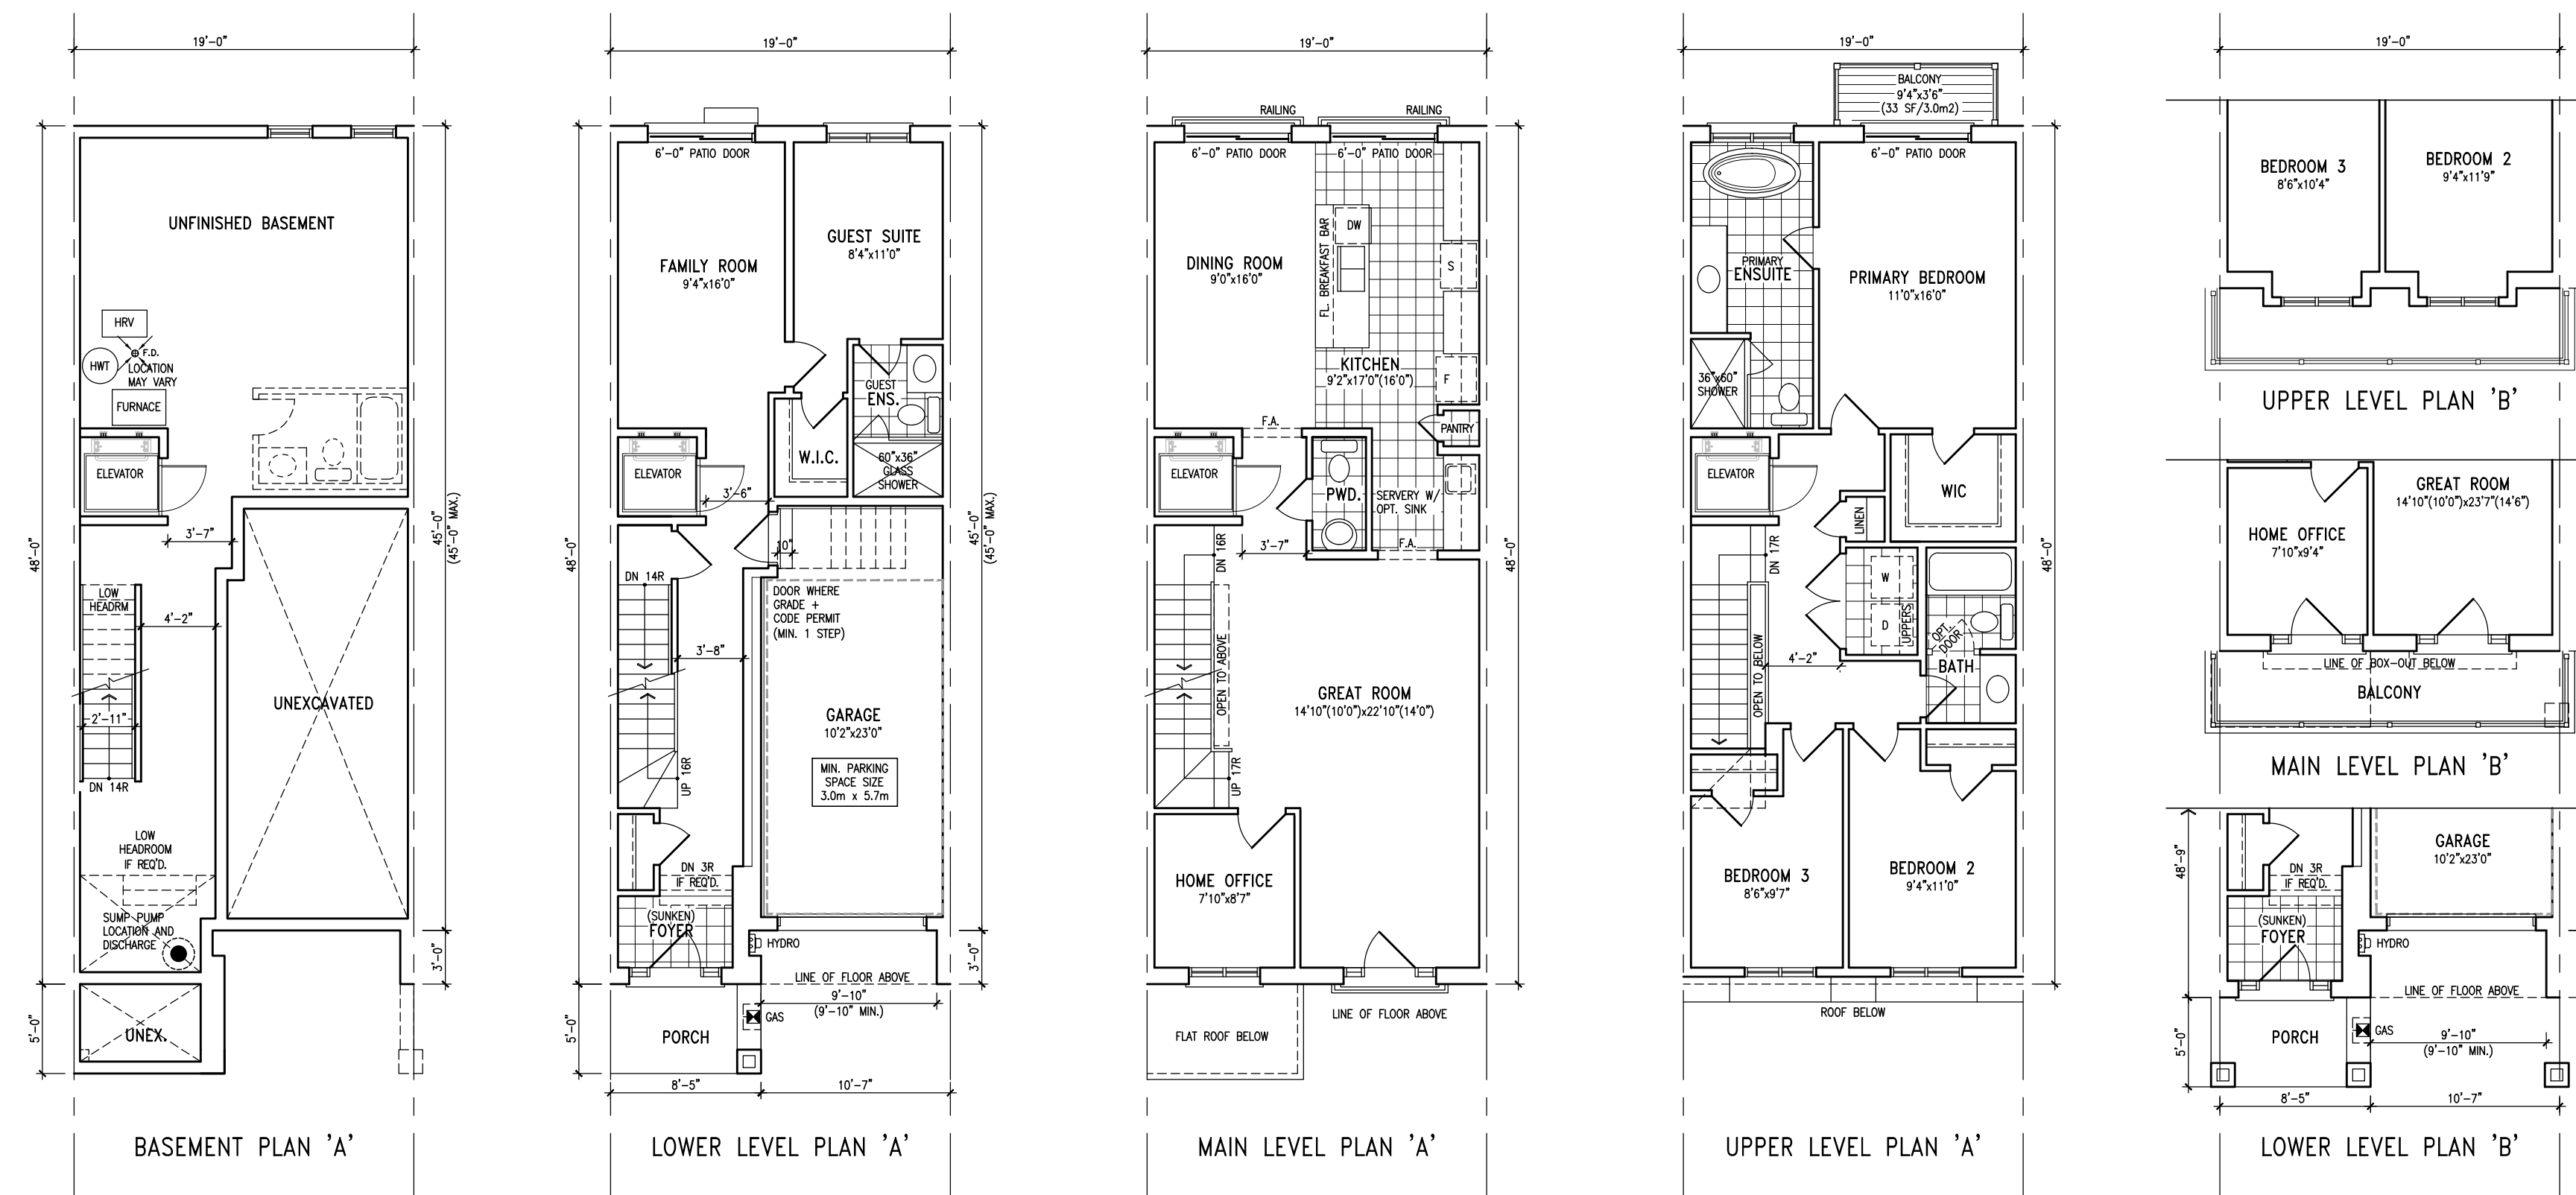

AREA CALCULATIONS		AREA CALCULATIONS	
	ELEV. A		ELEV. B
LOWER LEVEL AREA	632.8 SF	LOWER LEVEL AREA	635.5 SF
MAIN LEVEL AREA	912.8 SF	MAIN LEVEL AREA	920.8 SF
UPPER LEVEL AREA	923.0 SF	UPPER LEVEL AREA	928.8 SF
SUBTOTAL	2468.6 SF	SUBTOTAL	2485.1 SF
DEDUCT ALL OPENINGS	15.0 SF	DEDUCT ALL OPENINGS	15.0 SF
TOTAL NET AREA	2453 SF	TOTAL NET AREA	2469 SF
FINISHED BSMT AREA	0.0 SF	FINISHED BSMT AREA	0.0 SF
W/ FIN BSMT	227.8 m ²	W/ FIN BSMT	230.6 m ²
COVERAGE W/O PORCH	883.2 SF	COVERAGE W/O PORCH	883.2 SF
COVERAGE W/PORCH	83.1 m ²	COVERAGE W/PORCH	83.1 m ²

TH-1
EL.'A' 2453 S.F. / EL.'B' 2485 S.F.

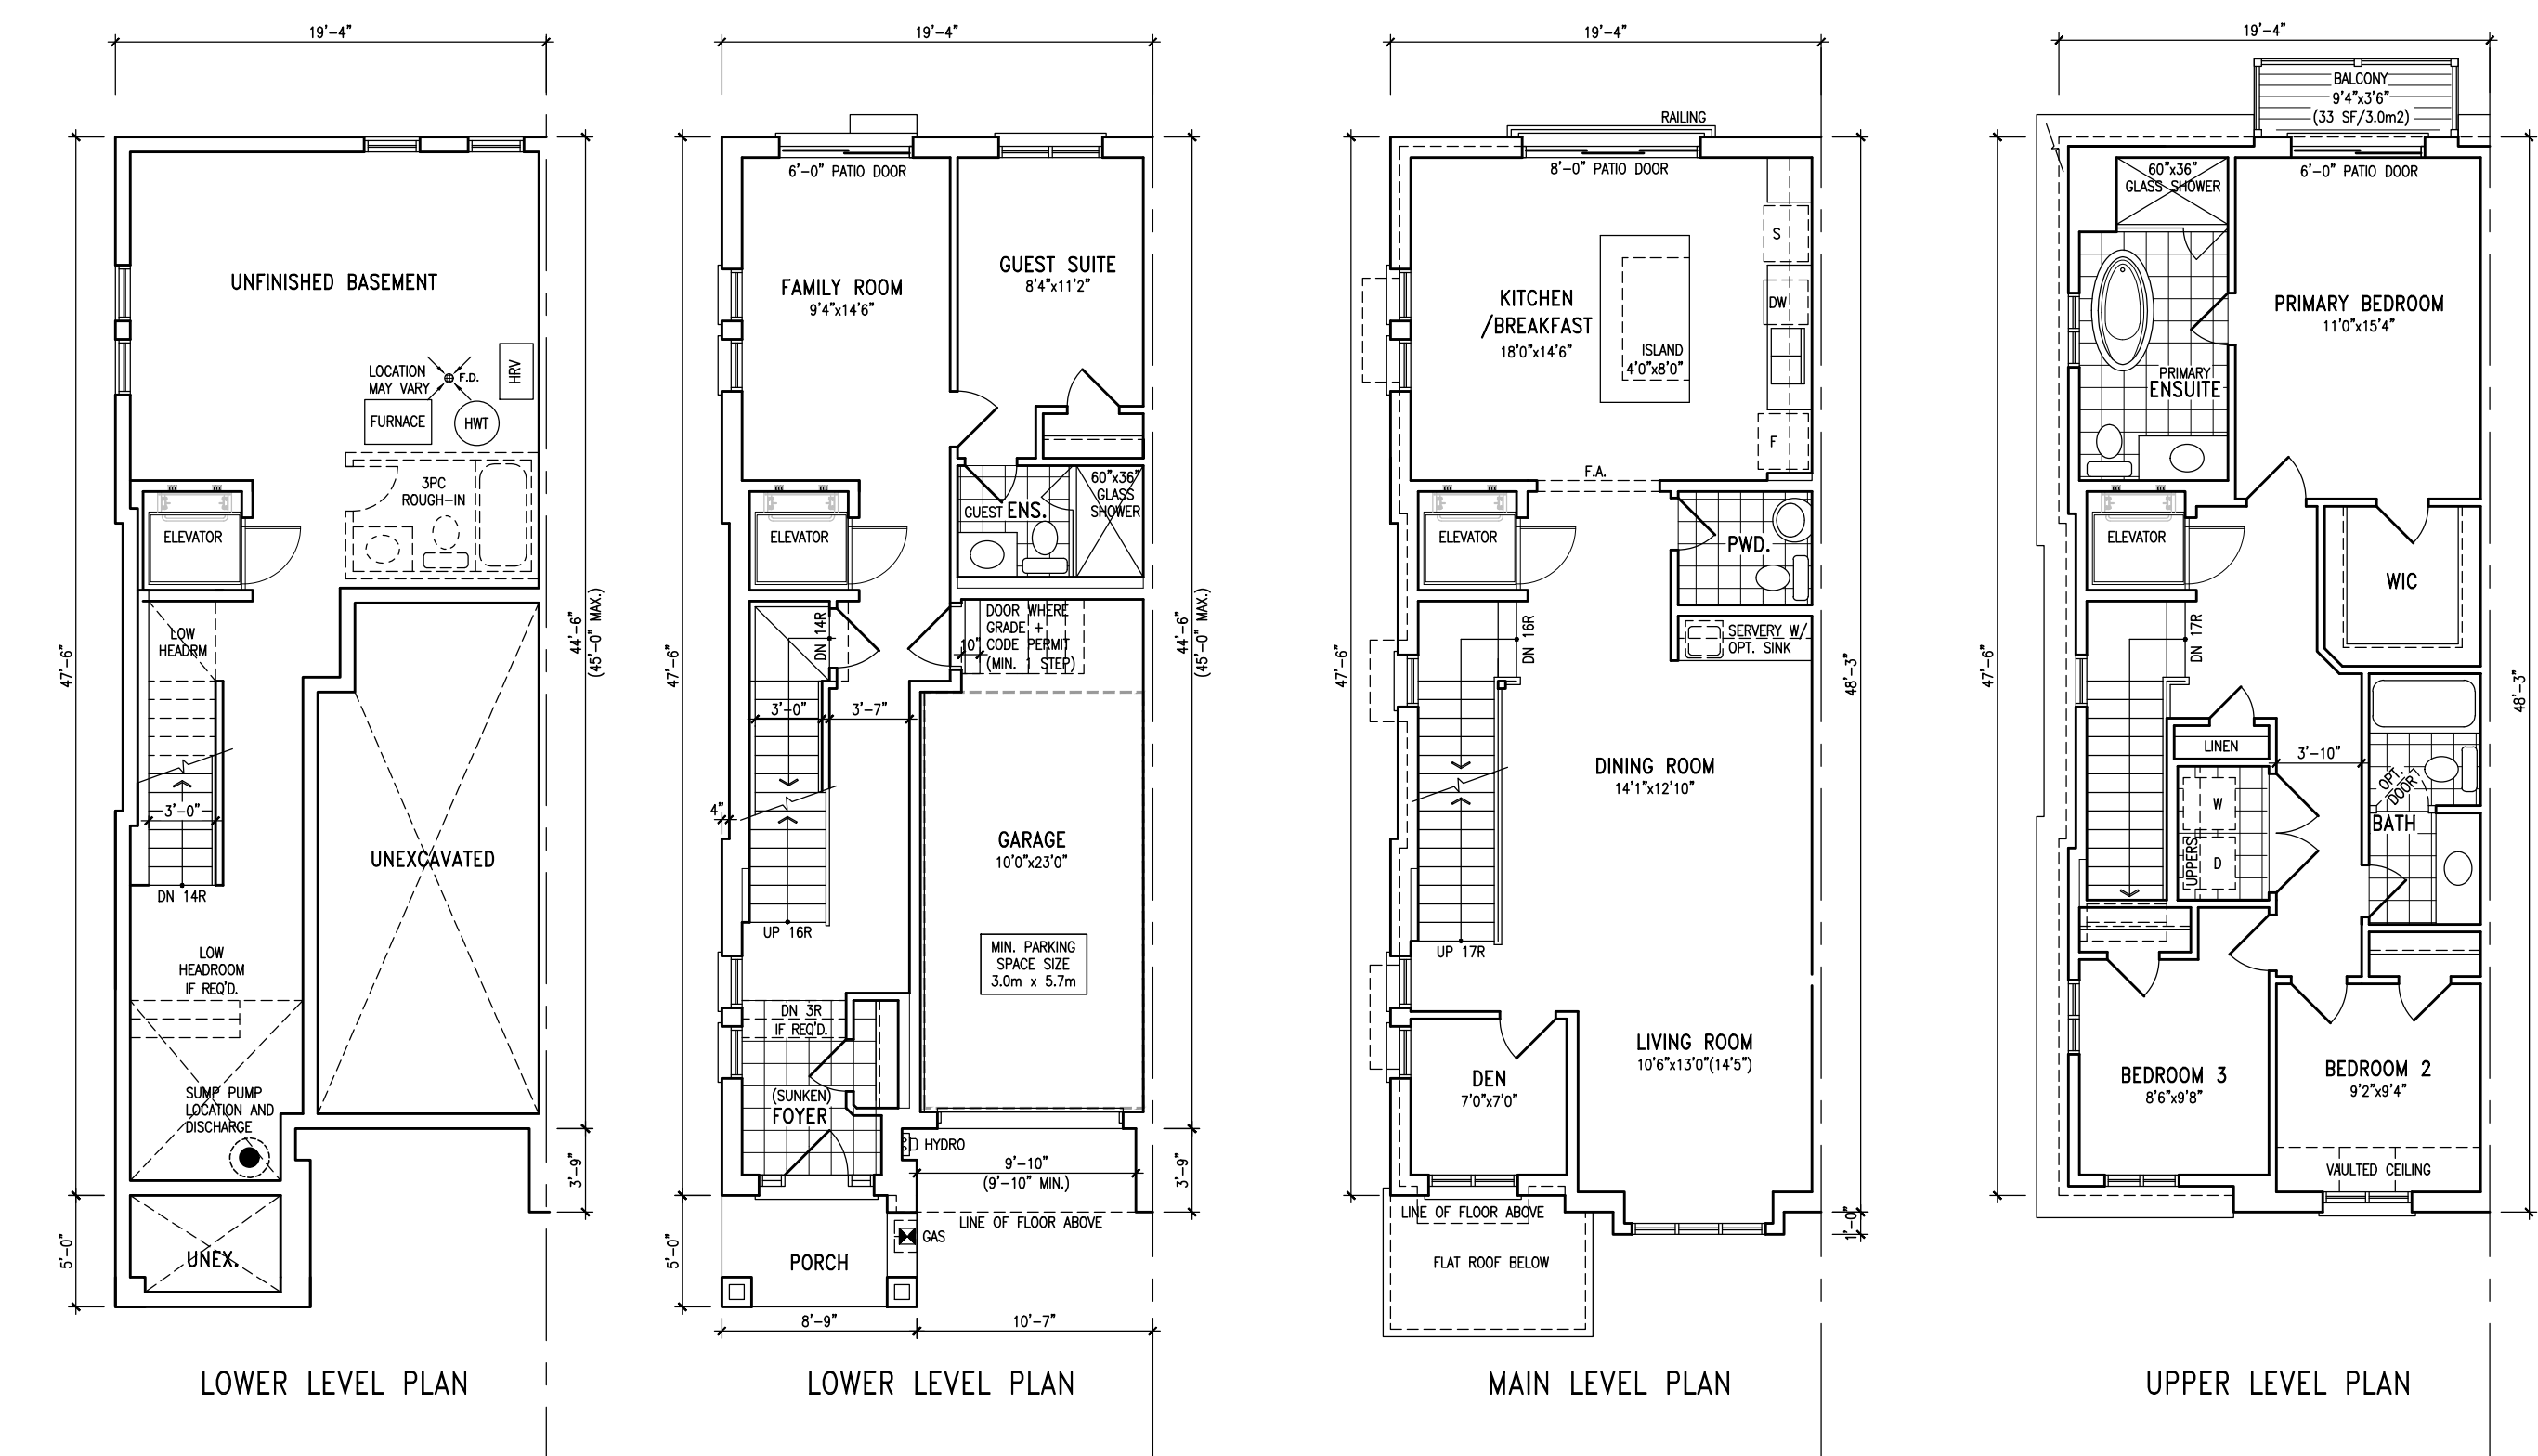

AREA CALCULATIONS	
	ELEV.
LOWER LEVEL AREA	642.1 SF
MAIN LEVEL AREA	928.8 SF
UPPER LEVEL AREA	894.8 SF
SUBTOTAL	2465.7 SF
DEDUCT ALL OPENINGS	0.0 SF
TOTAL NET AREA	2465 SF
FINISHED BSMT AREA	0.0 SF
TOTAL NET AREA	2465 SF
W/ FIN BSMT	229.2 m ²
COVERAGE W/O PORCH	894.4 SF
COVERAGE W/PORCH	83.1 m ²

TH-2E
EL.'A' 2467 S.F.

TYPICAL PLANS - TH

1. ISSUED FOR PERMITS 2. ISSUED FOR 3RD SPA 3. ISSUED FOR 2ND SPA 4. ISSUED FOR 1ST SPA 5. ISSUED FOR SPA COMMENTS 6. ISSUED FOR SPA COMMENTS 7. ISSUED FOR SPA COMMENTS 	The undersigned has reviewed and taken responsibility for the design and has the qualifications and meets the requirements set out in the Ontario Building Code for a Designer. Signature: <i>R. V. Vink</i> Name: Richard Vink Title: Designer Registration Number: 24488 Company: VAS Design Inc. Address: 255 Consumers Rd. Suite 120 Toronto, ON M2L 1R4 Tel: 416.630.2255 / 416.630.4782 Fax: 416.630.4782 Email: info@vasdesign.com	VOGUE WYCLIFFE (OAKVILLE) LIMITED 3171 LAKESHORE ROAD WEST OAKVILLE, ON TYP PLANS 170227 17027 SPA TYP PLANS A2.3
--	---	---