

4	ISSUED FOR SPA	DEC 20-24
3	ISSUED FOR REVIEW	AUG 29-24
2	ISSUED FOR PRE-CONSULTATION	FEB 13-24
1	REVIEW	JAN 24-24
Rev	Issue	Date

Copyright 2022. This drawing shall not be reproduced or revised without the written consent of Eightspace inc. The Contractor shall verify dimensions on site and report any discrepancies to the Architect prior to commencement of construction.




eightspace inc

ARCHITECTURE • DESIGN
55 Ormskirk Avenue, Suite 203
Toronto Ontario M6S 4V6
T 647-348-8874
W 8space.com


Project
OAKVILLE GENESIS
1275 SOUTH SERVICE RD. W.
OAKVILLE, Ontario

Dwg Title
OAKVILLE DEALERSHIP - BUILDING A
BUILDING ELEVATIONS


Project No	2302-A	Date	AUG 2023	Dwg No	A.A.3.1
Scale	1:100				

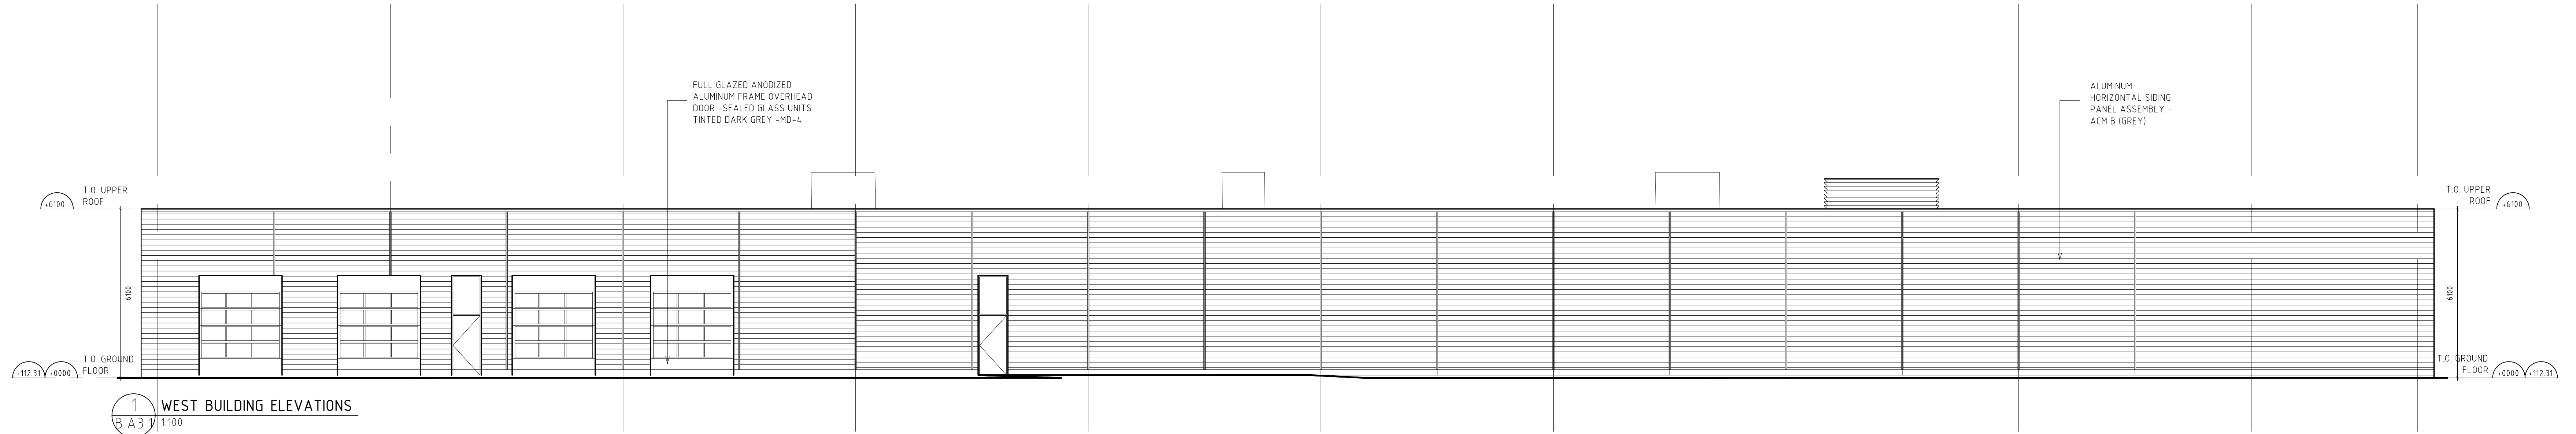

1 WEST BUILDING ELEVATIONS
B A 3 1:100

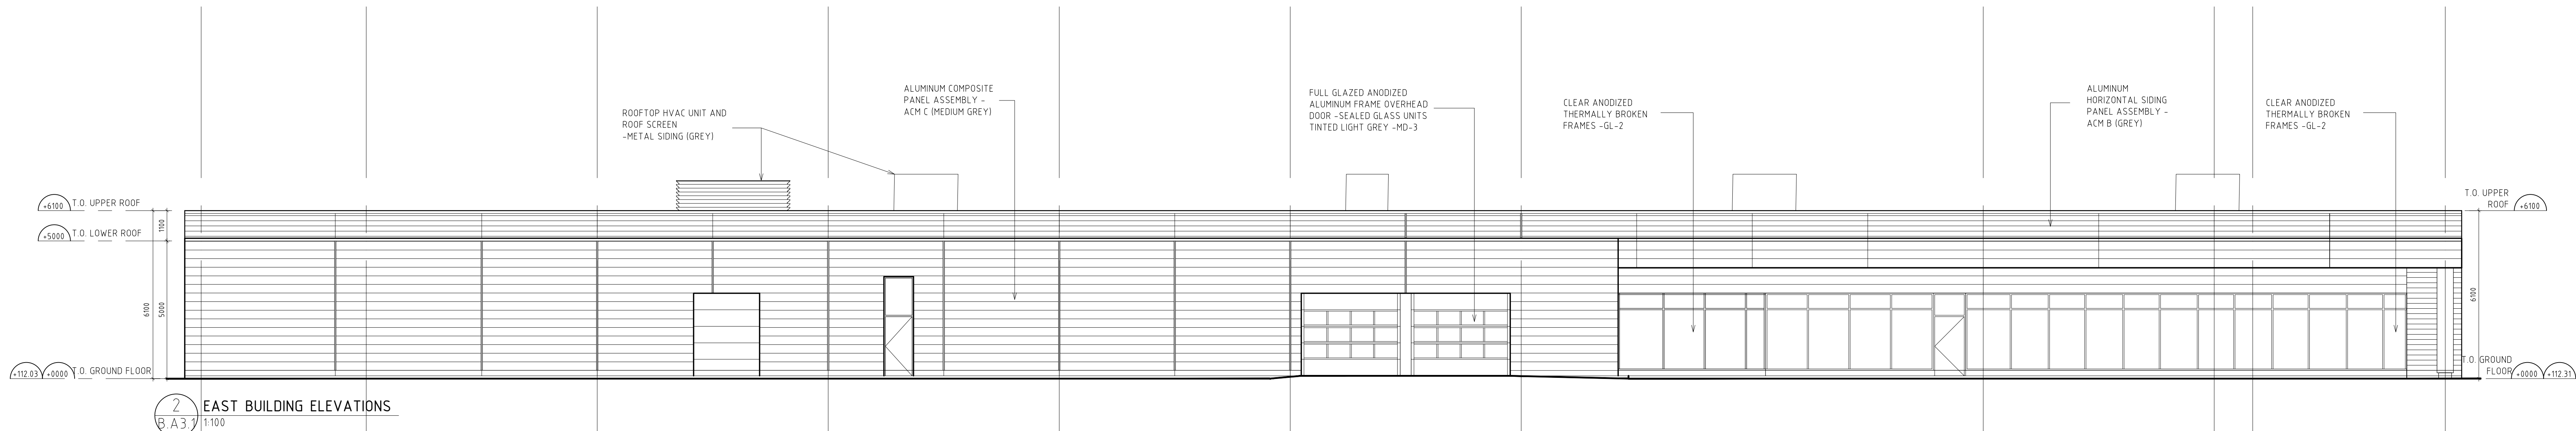

2 EAST BUILDING ELEVATIONS
B A 3 1:100

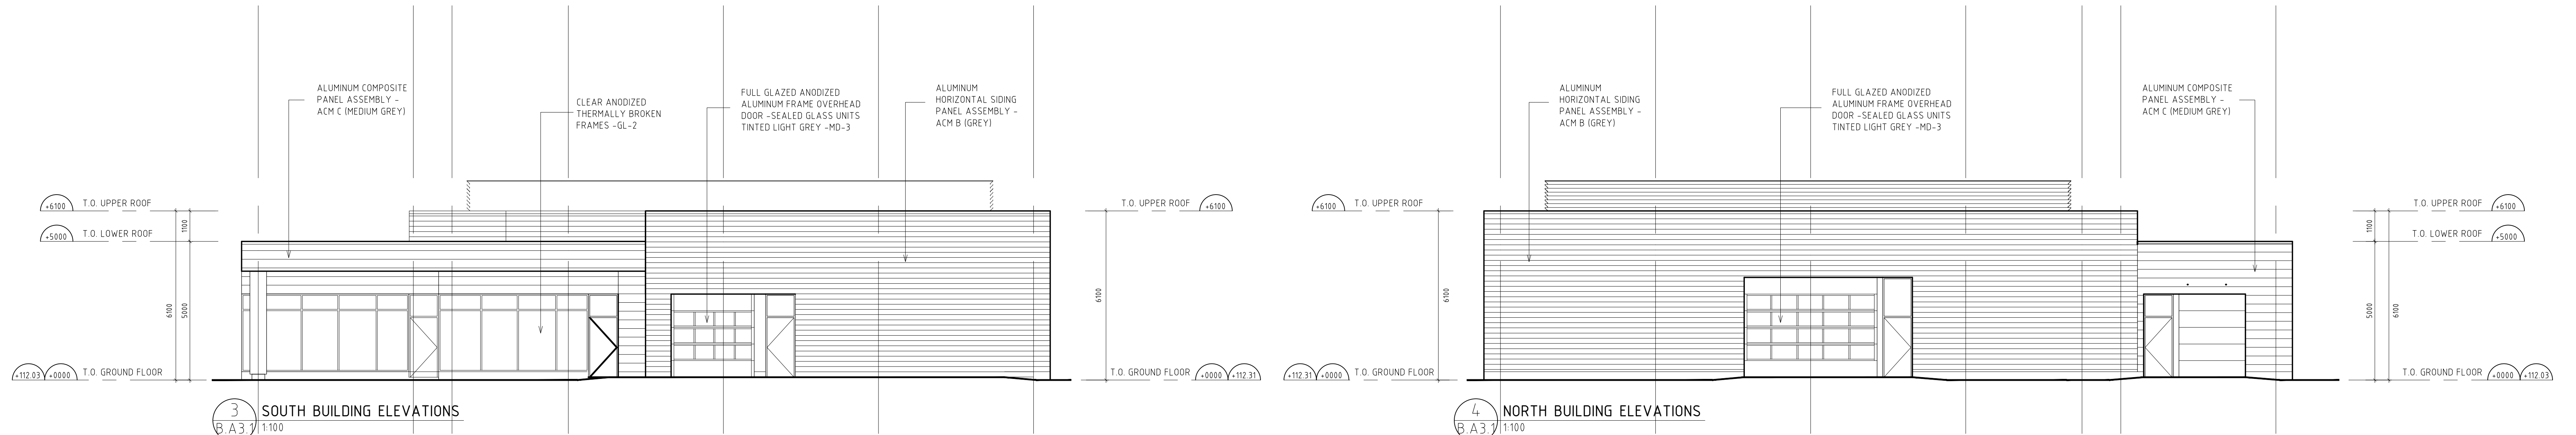

3 SOUTH BUILDING ELEVATIONS
B A 3 1:100

4 NORTH BUILDING ELEVATIONS
B A 3 1:100

Rev	Issue	Date
4	ISSUED FOR SPA	DEC 20-24
3	ISSUED FOR REVIEW	AUG 29-24
2	ISSUED FOR PRE-CONSULTATION	FEB 13-24
1	REVIEW	JAN 24-24

Copyright 2022. This drawing shall not be reproduced or revised without the written consent of Eightspace inc. The Contractor shall verify dimensions on site and report any discrepancies to the Architect prior to commencement of construction.



eightspace inc

ARCHITECTURE + DESIGN
55 Ormskirk Avenue, Suite 203
Toronto Ontario M6S 4V6
T 647-348-8874
W 8space.com

Project
OAKVILLE GENESIS
1275 SOUTH SERVICE RD. W.
OAKVILLE, Ontario

Dwg Title
OAKVILLE BODY SHOP -BUILDING B
BUILDING ELEVATIONS

Project No 2302-B	Date AUG 2023	Dwg No B.A3.1
----------------------	------------------	-------------------------