




KEY PLAN

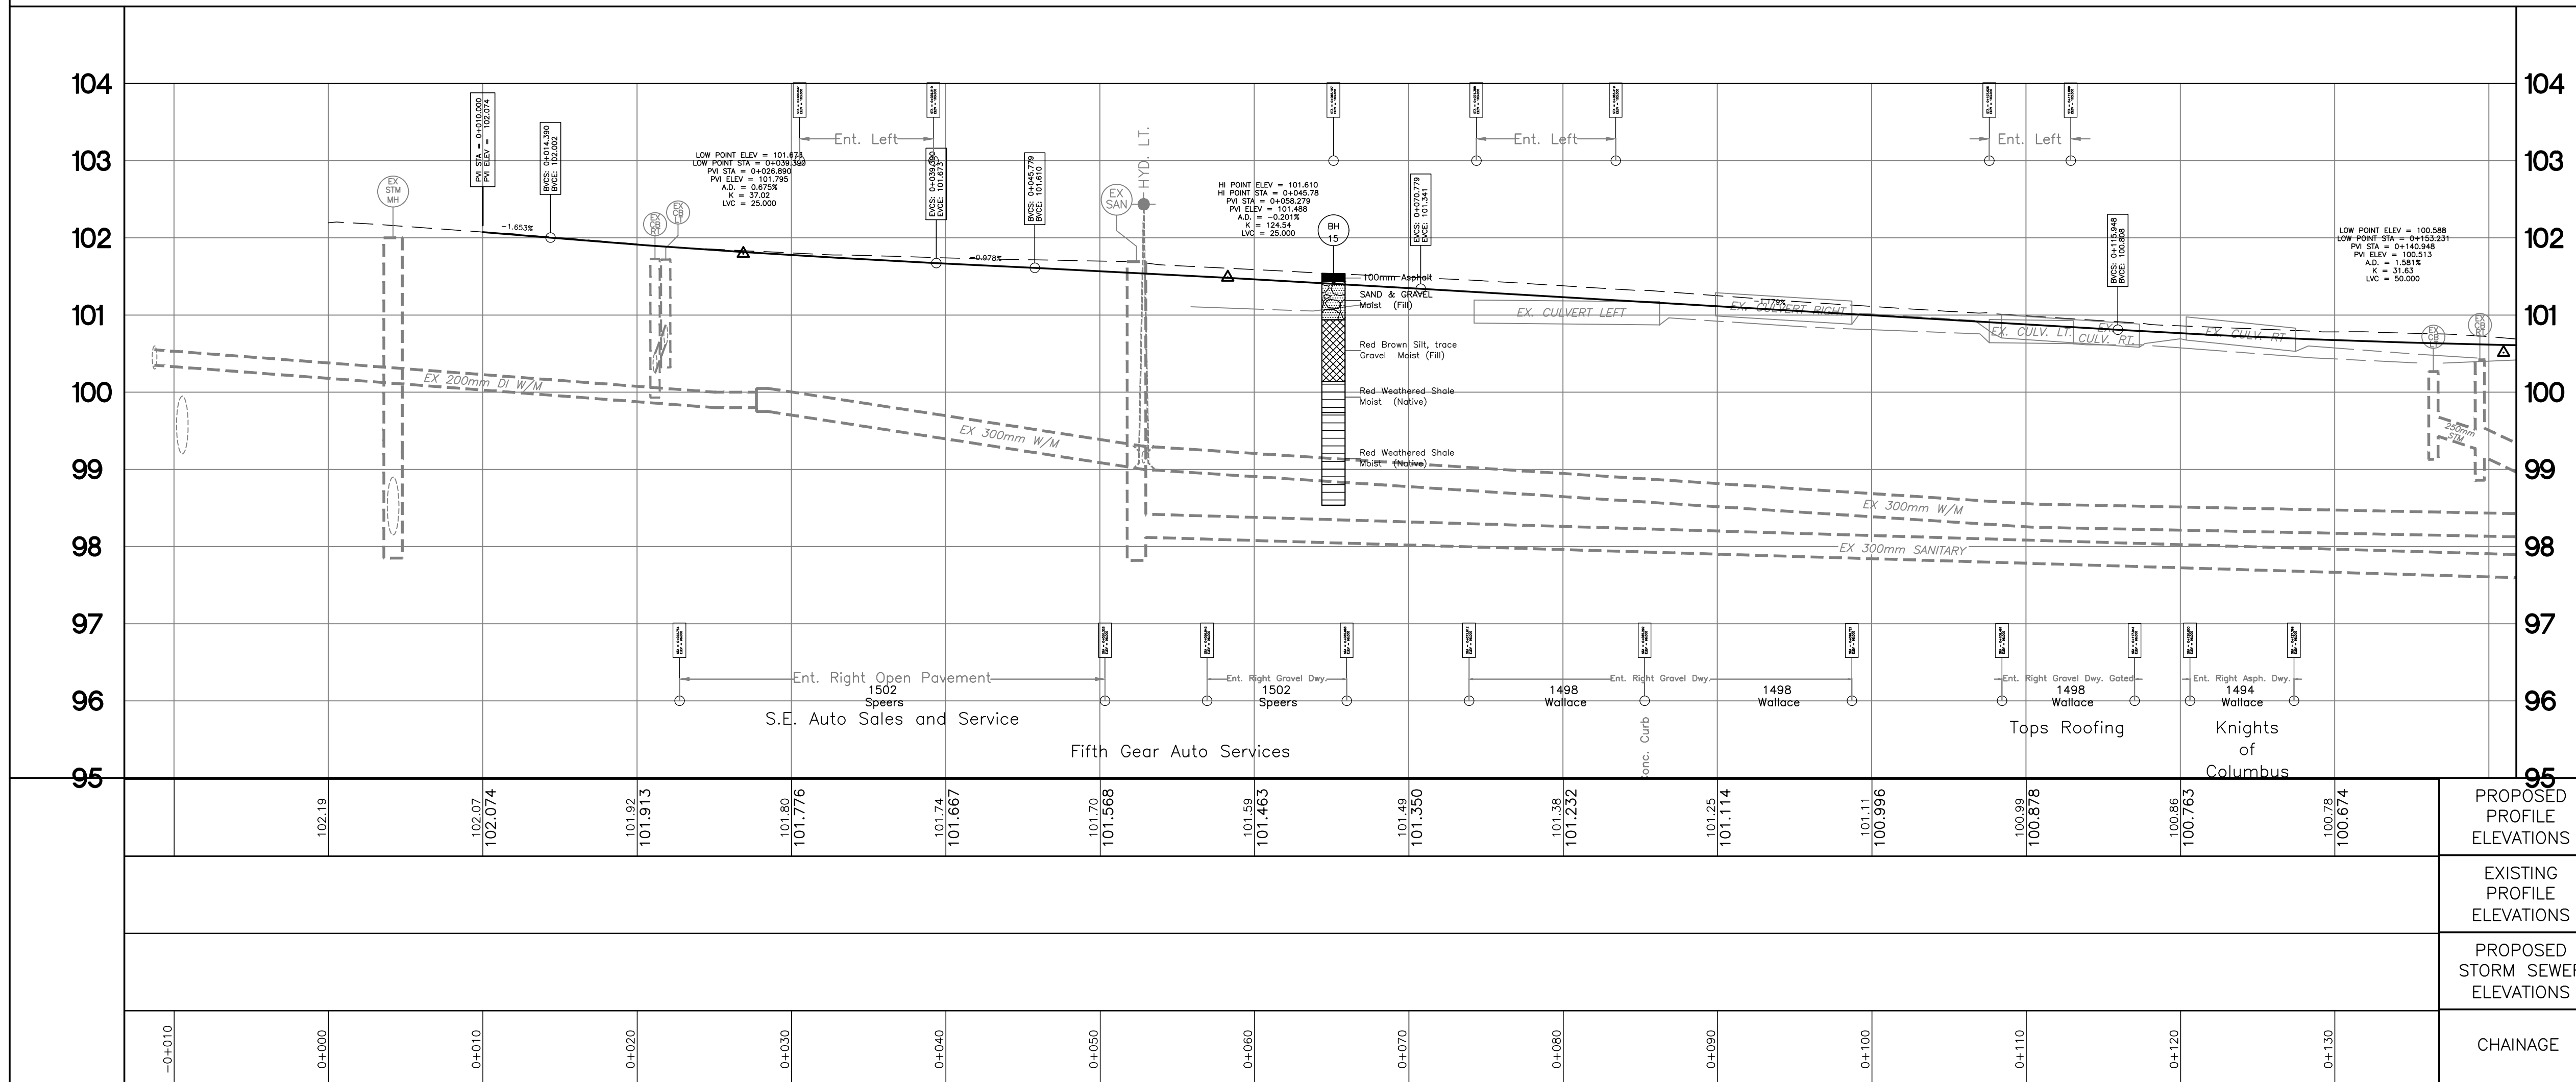


NO	Date	By	REVISIONS	MANU CAD
Design			Ch'kd	Date
Drawn		D.S.	Ch'kd	APRIL XX, 20XX
Scale	1:250	Horiz.	5.0 2.5 0 5.0	References
	1:50	Vert.	1.0 0.5 0 1.0	
APPROVALS				Field Notes
Municipal				TOWN BOOK BOOK_NO
				Stamp
D.M. Cozzi, P.Eng. Director, Engineering and Construction				
ISSUED FOR REVIEW				
 Town of Oakville Engineering and Construction				
NEW CONSTRUCTION WALLACE AND YORK WALLACE ROAD LIMIT TO STA. 0+130				
Consultant File NO				Municipal Project NO
				R-XXX-XX
TENDER				Drawing NO
T-X-2017				SHEET X of X

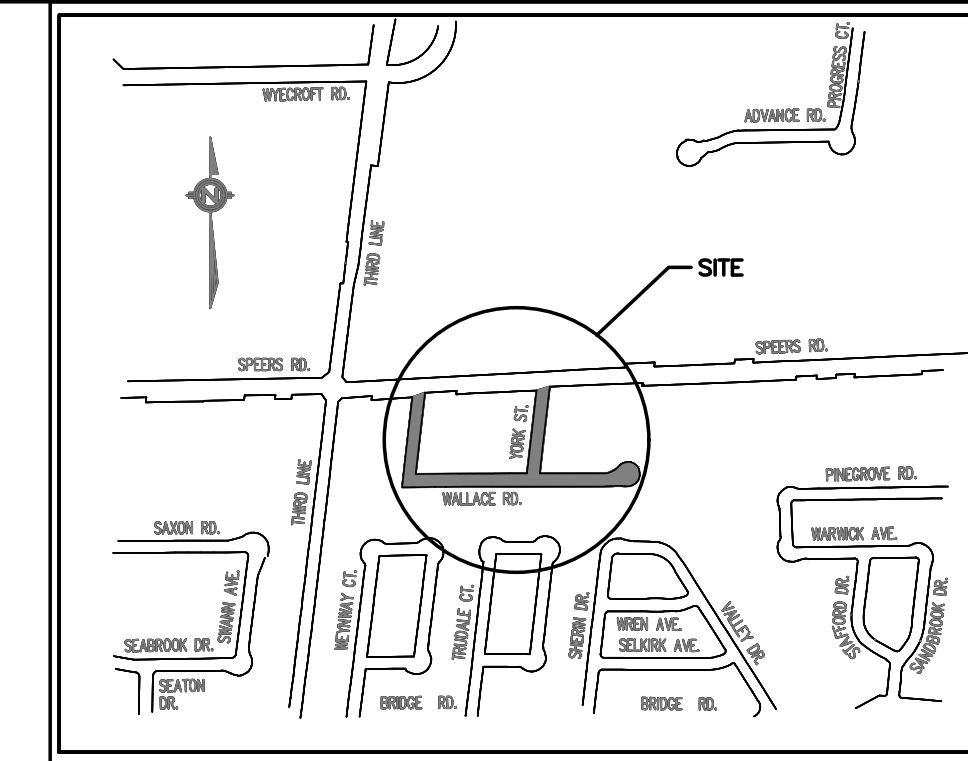


KEY PLAN

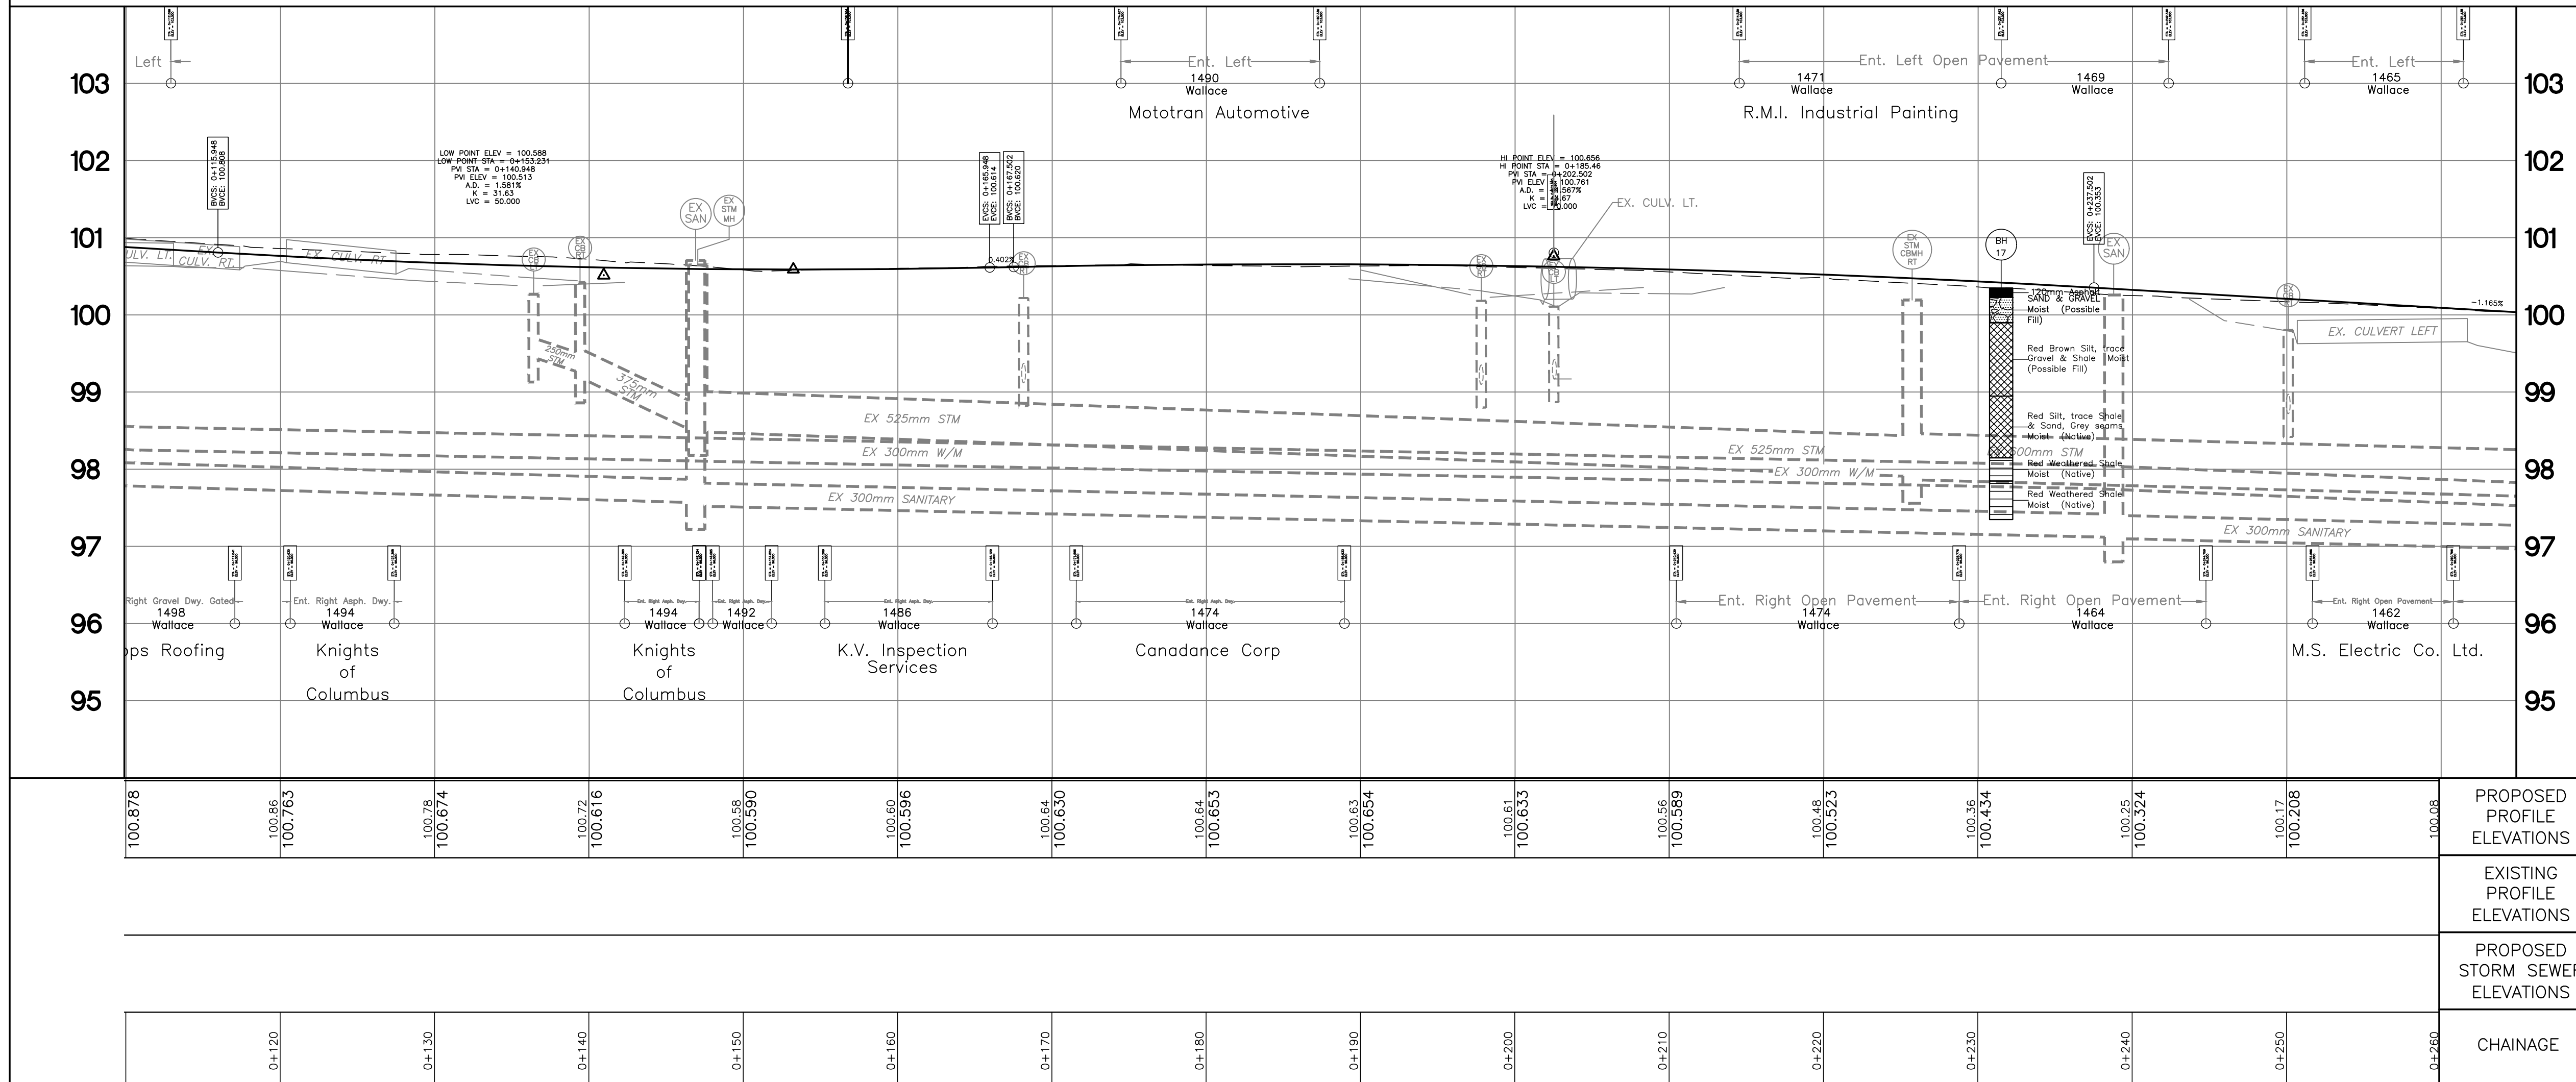


NO		Date	By	REVISIONS		MANU CAD
Design	D.S.	Ch'kd	A.K.	Date		APRIL 11, 2012
Drawn	D.S.	Ch'kd	A.K.	References		
Scale	1:250	Horiz.	1:50	Vert.	Field Notes	
APPROVALS						TOWN BOOK BOOK_NO
Municipal						Stamp
D.M. Cozzi, P.Eng. Director, Engineering and Construction						
ISSUED FOR REVIEW						
 Town of Oakville Engineering and Construction						
NEW CONSTRUCTION WALLACE AND YORK WALLACE STREET 0+130 TO 0+260						
Consultant File NO				Municipal Project NO		
TENDER				R-XXX-XX		
T-X-2017				Drawing NO		
				SHEET X of X		

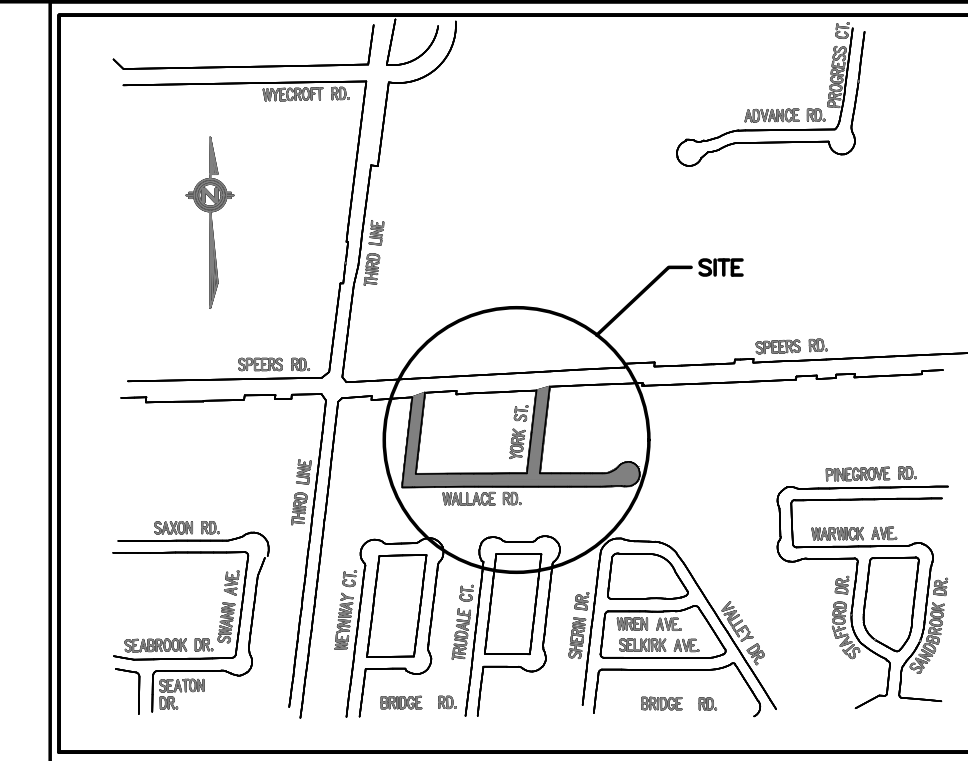


KEY PLAN

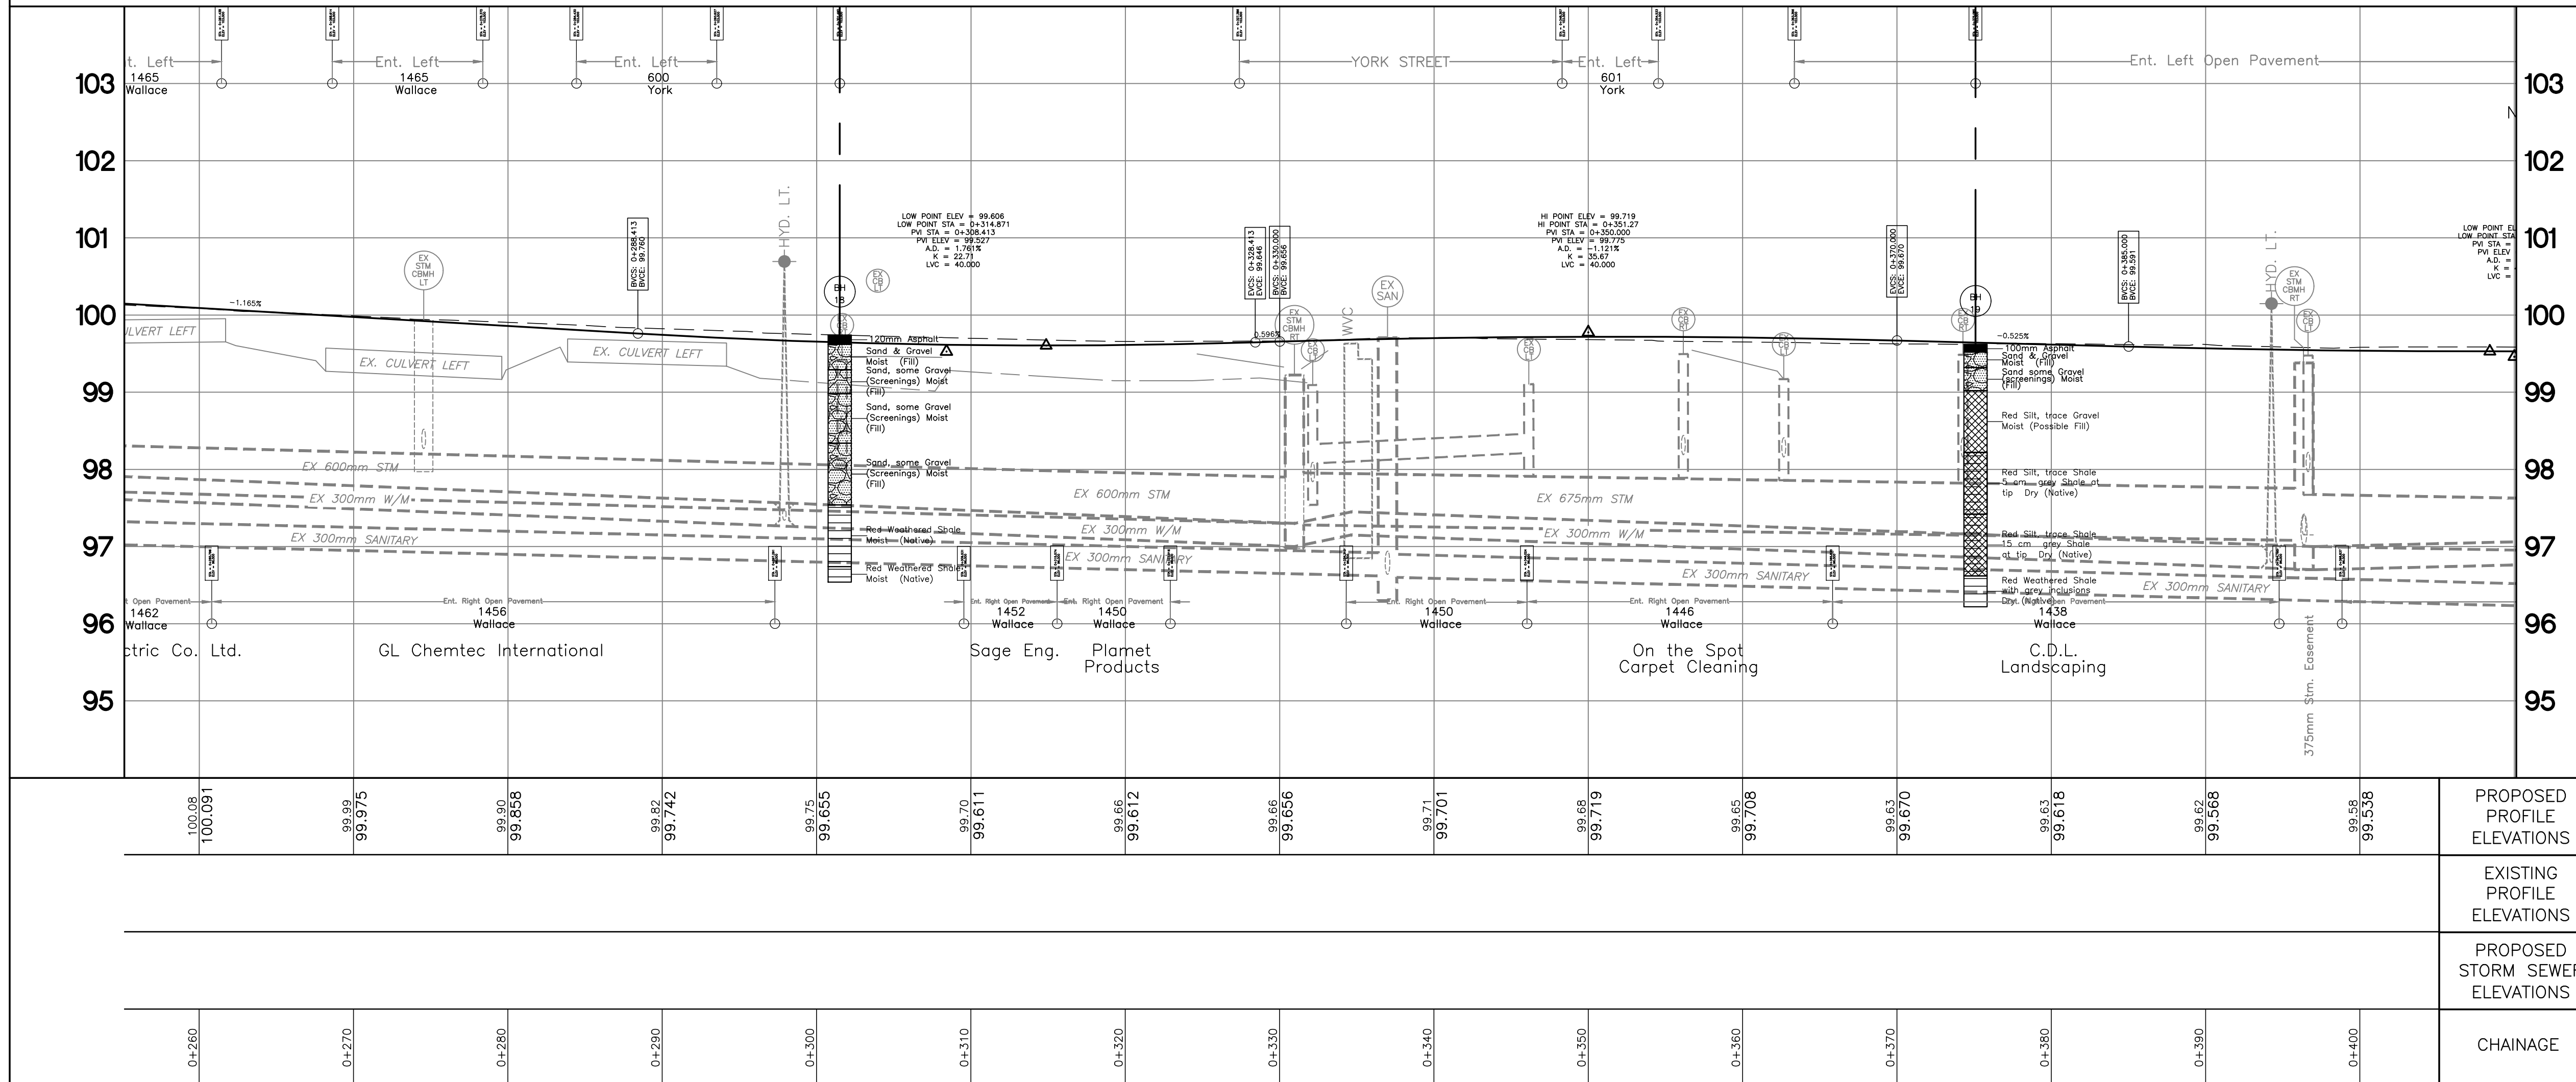



No	Date	By	REVISIONS		MANU CAD
Design	D.S.	Ch'kd	A.K.	Date	
Drawn	D.S.	Ch'kd	A.K.	APRIL 11, 2012	
Scale	Horiz.	1:250		References	
	Vert.	1:50		Field Notes	
APPROVALS					TOWN BOOK BOOK_NO
Municipal					Stamp
D.M. Cozzi, P.Eng. Director, Engineering and Construction					
ISSUED FOR CONSTRUCTION					
 Town of Oakville Engineering and Construction					
NEW CONSTRUCTION WALLACE AND YORK WALLACE STREET 0+260 TO 0+400					
PROPOSED PROFILE ELEVATIONS				Consultant File No	
EXISTING PROFILE ELEVATIONS				Municipal Project No	
PROPOSED STORM SEWER ELEVATIONS				R-XXX-XX	
CHAINAGE				Drawing No	
TENDER T-X-2017				SHEET X of X	

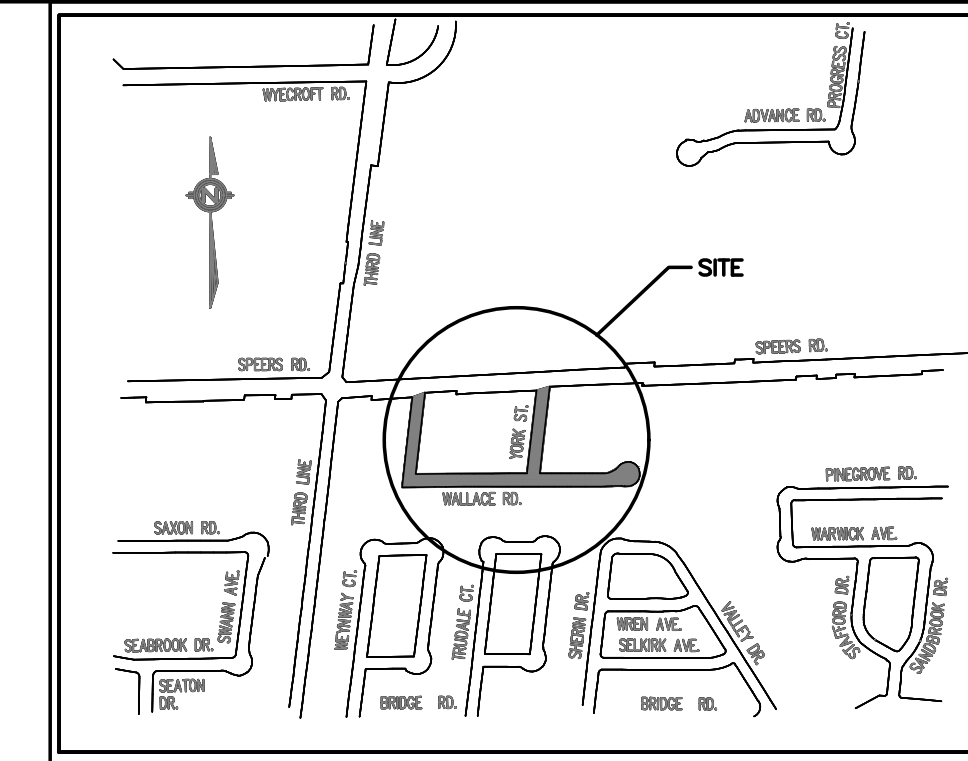

KEY PLAN

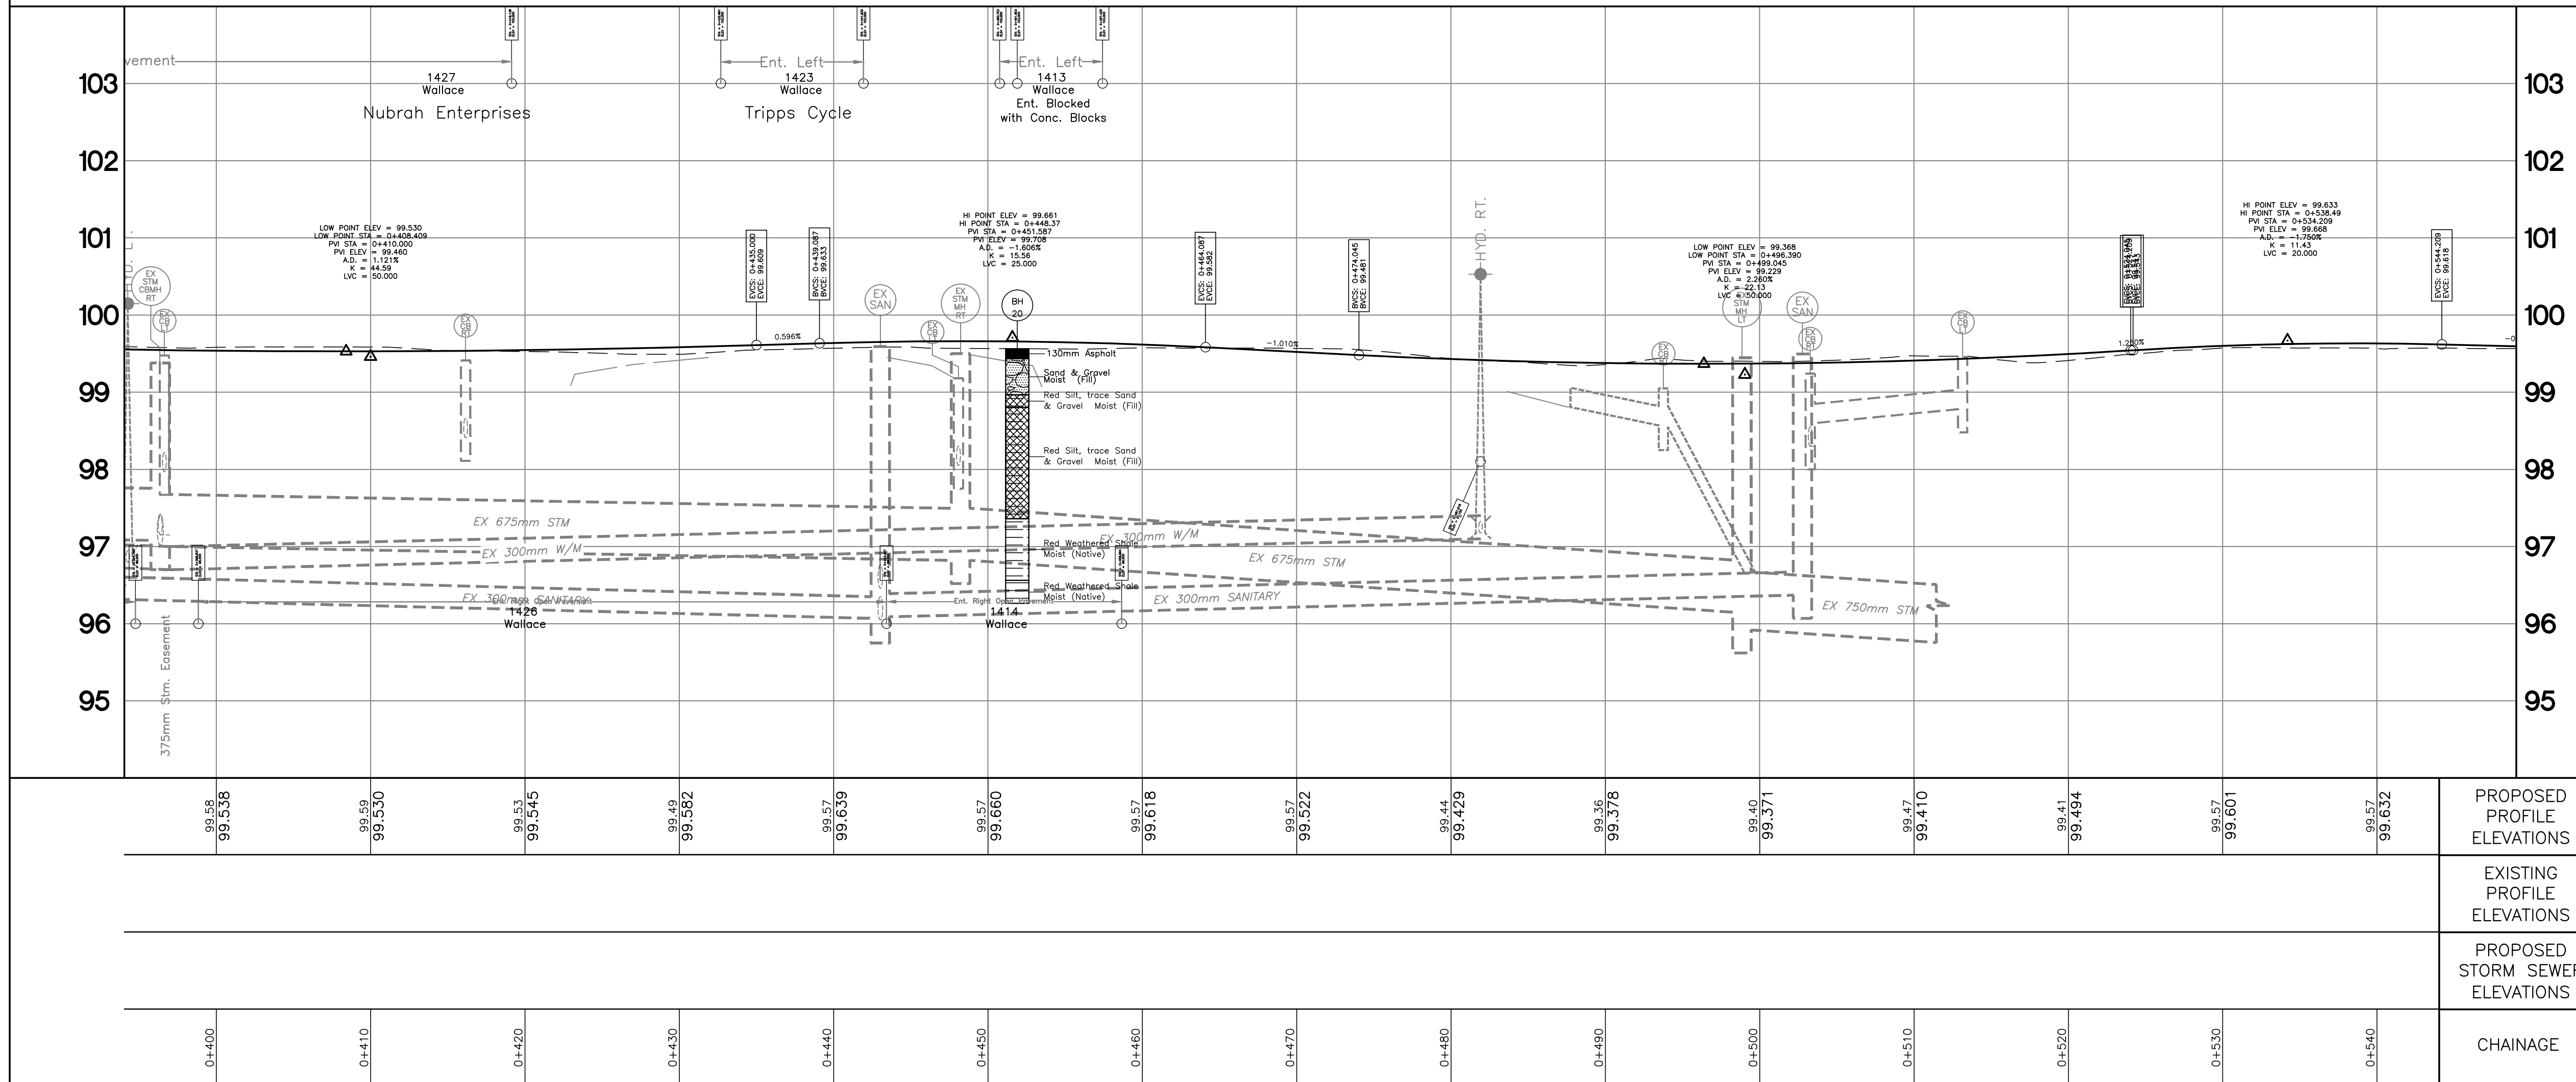

NO	Date	By	REVISIONS		MANU CAD
Design	D.S.	Ch'kd	A.K.	Date	APRIL 11, 2012
Drawn	D.S.	Ch'kd	A.K.	References	
Scale					Field Notes
1:250 Horiz. 0 2.5 5.0					TOWN BOOK BOOK_NO
1:50 Vert. 0 0.5 1.0					Stamp
APPROVALS					
Municipal					
D.M. Cozzi, P.Eng. Director, Engineering and Construction					
ISSUED FOR CONSTRUCTION					
 Town of Oakville Engineering and Construction					
NEW CONSTRUCTION WALLACE AND YORK WALLACE STREET 0+400 TO LIMIT					
PROPOSED PROFILE ELEVATIONS			Consultant File NO		
EXISTING PROFILE ELEVATIONS			Municipal Project NO		
PROPOSED STORM SEWER ELEVATIONS			R-XXX-XX		
CHAINAGE			TENDER		
0+400			T-X-XXXX		
0+410			Drawing NO		
0+420			SHEET X OF X		
0+430					
0+440					
0+450					
0+460					
0+470					
0+480					
0+490					
0+500					
0+510					
0+520					
0+530					
0+540					
0+550					

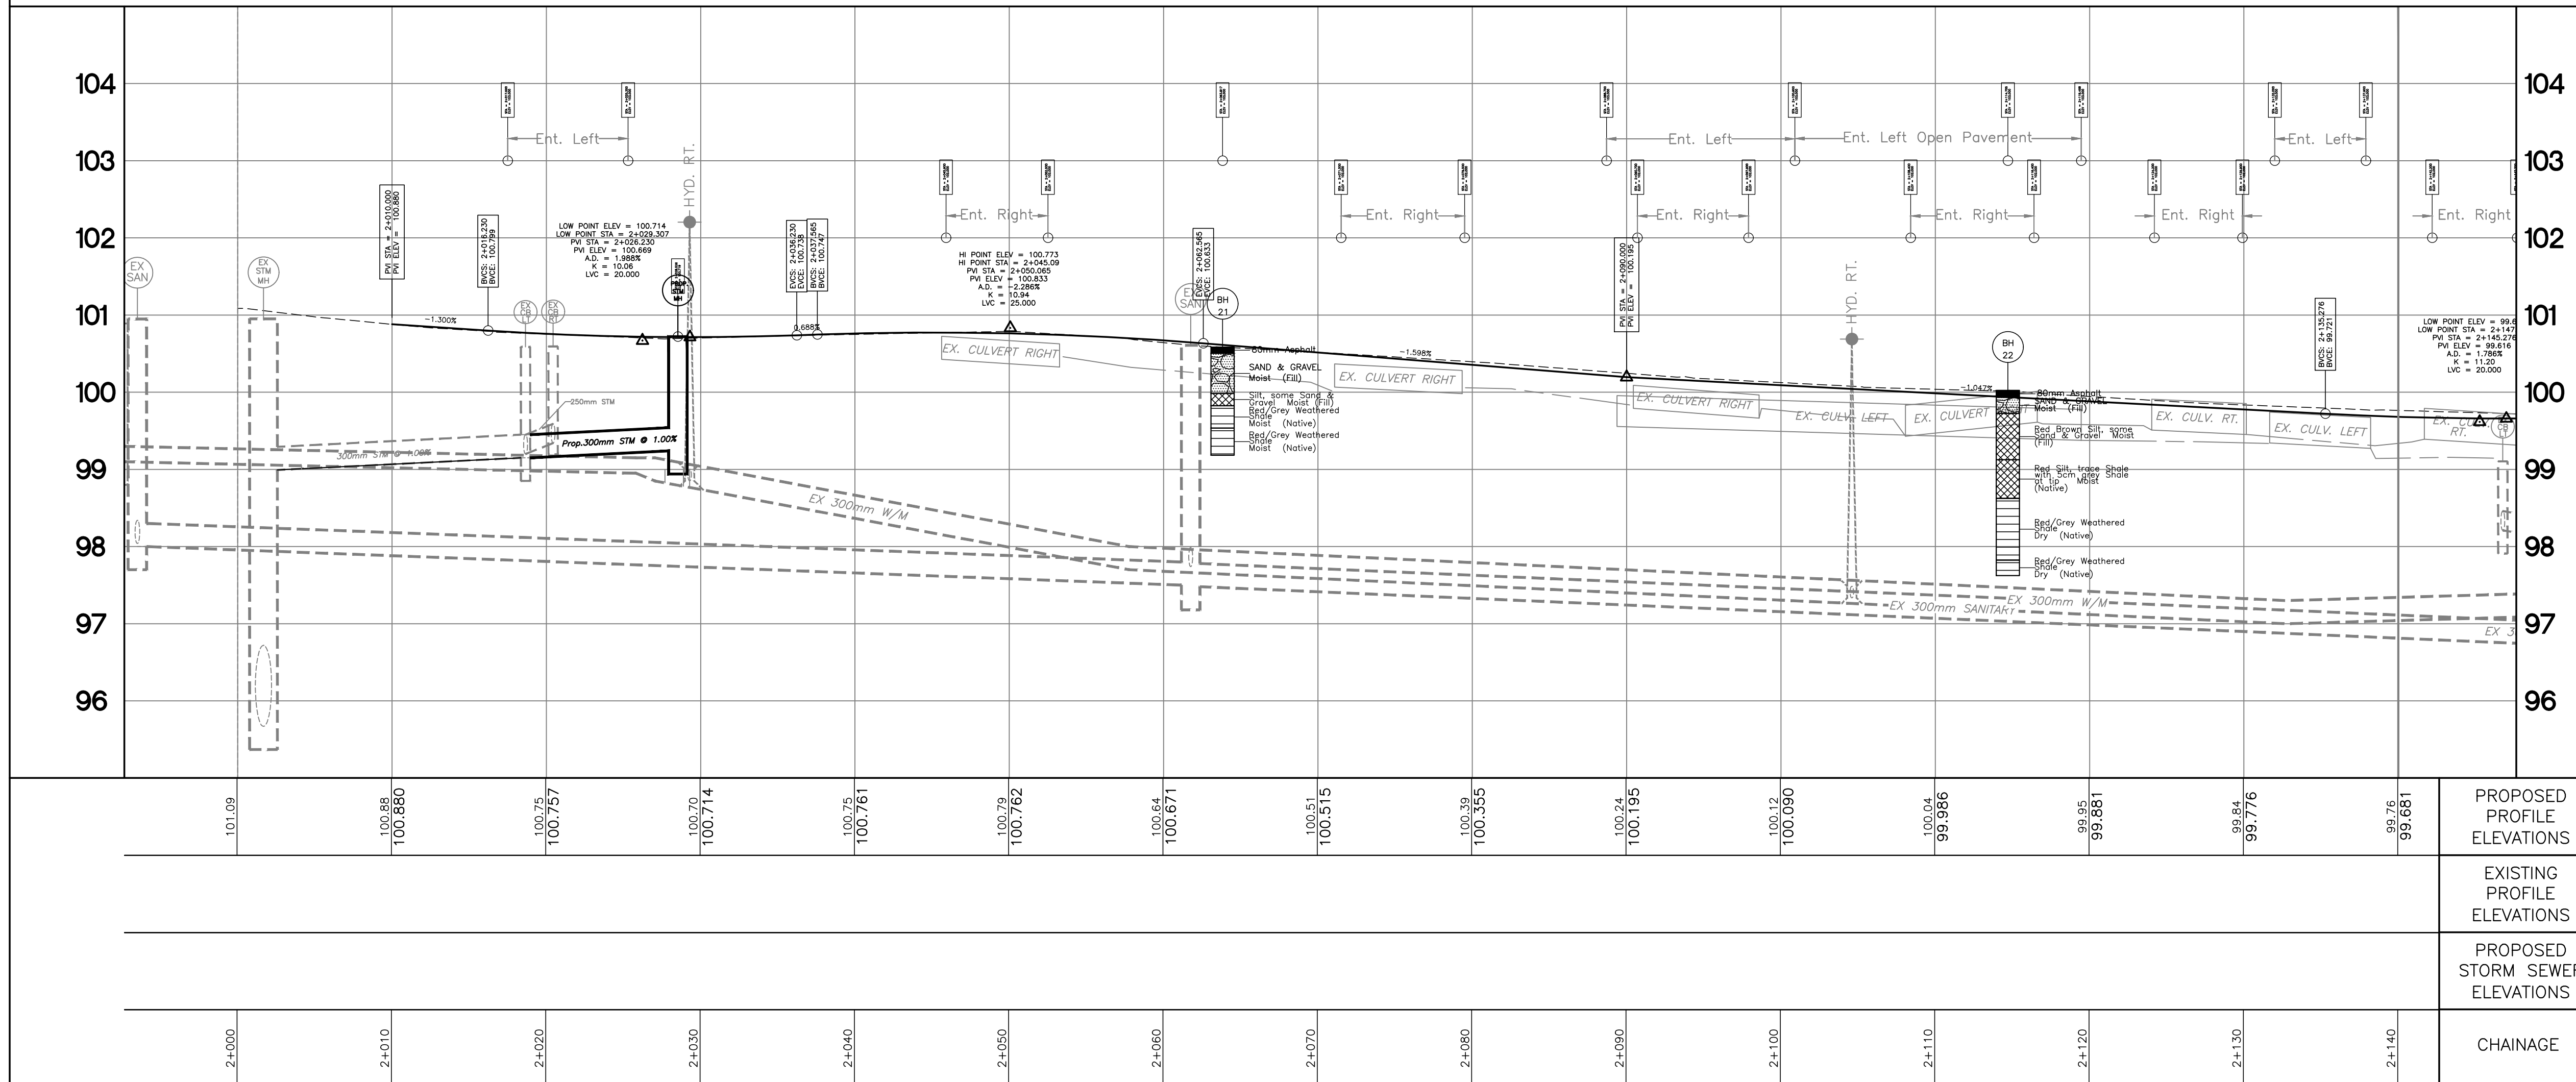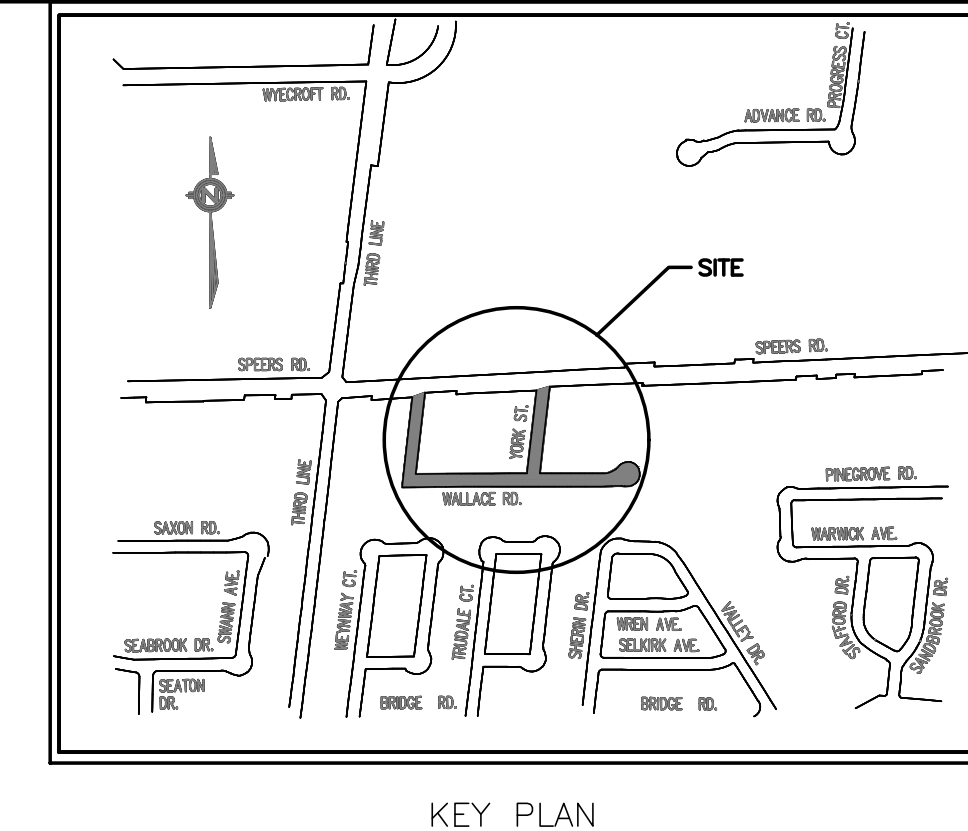

No.	Date	By	REVISIONS		MANU CAD
Design	D.S.	Ch'kd	A.K.	Date	
Drawn	D.S.	Ch'kd	A.K.	APRIL 11, 2012	

Scale	1:250	Horiz.	1:50	Vert.	1:10	References
APPROVALS					Field Notes	
Municipal					TOWN BOOK BOOK_NO	
					Stamp	
D.M. Cozzi, P.Eng. Director, Engineering and Construction						
ISSUED FOR REVIEW						
 Town of Oakville Engineering and Construction						
NEW CONSTRUCTION WALLACE AND YORK YORK STREET LIMIT TO STA. 2+140						
Consultant File No			Municipal Project No			
			R-XXX-XX			
TENDER			Drawing No			
T-X-XXXX			SHEET X of X			