


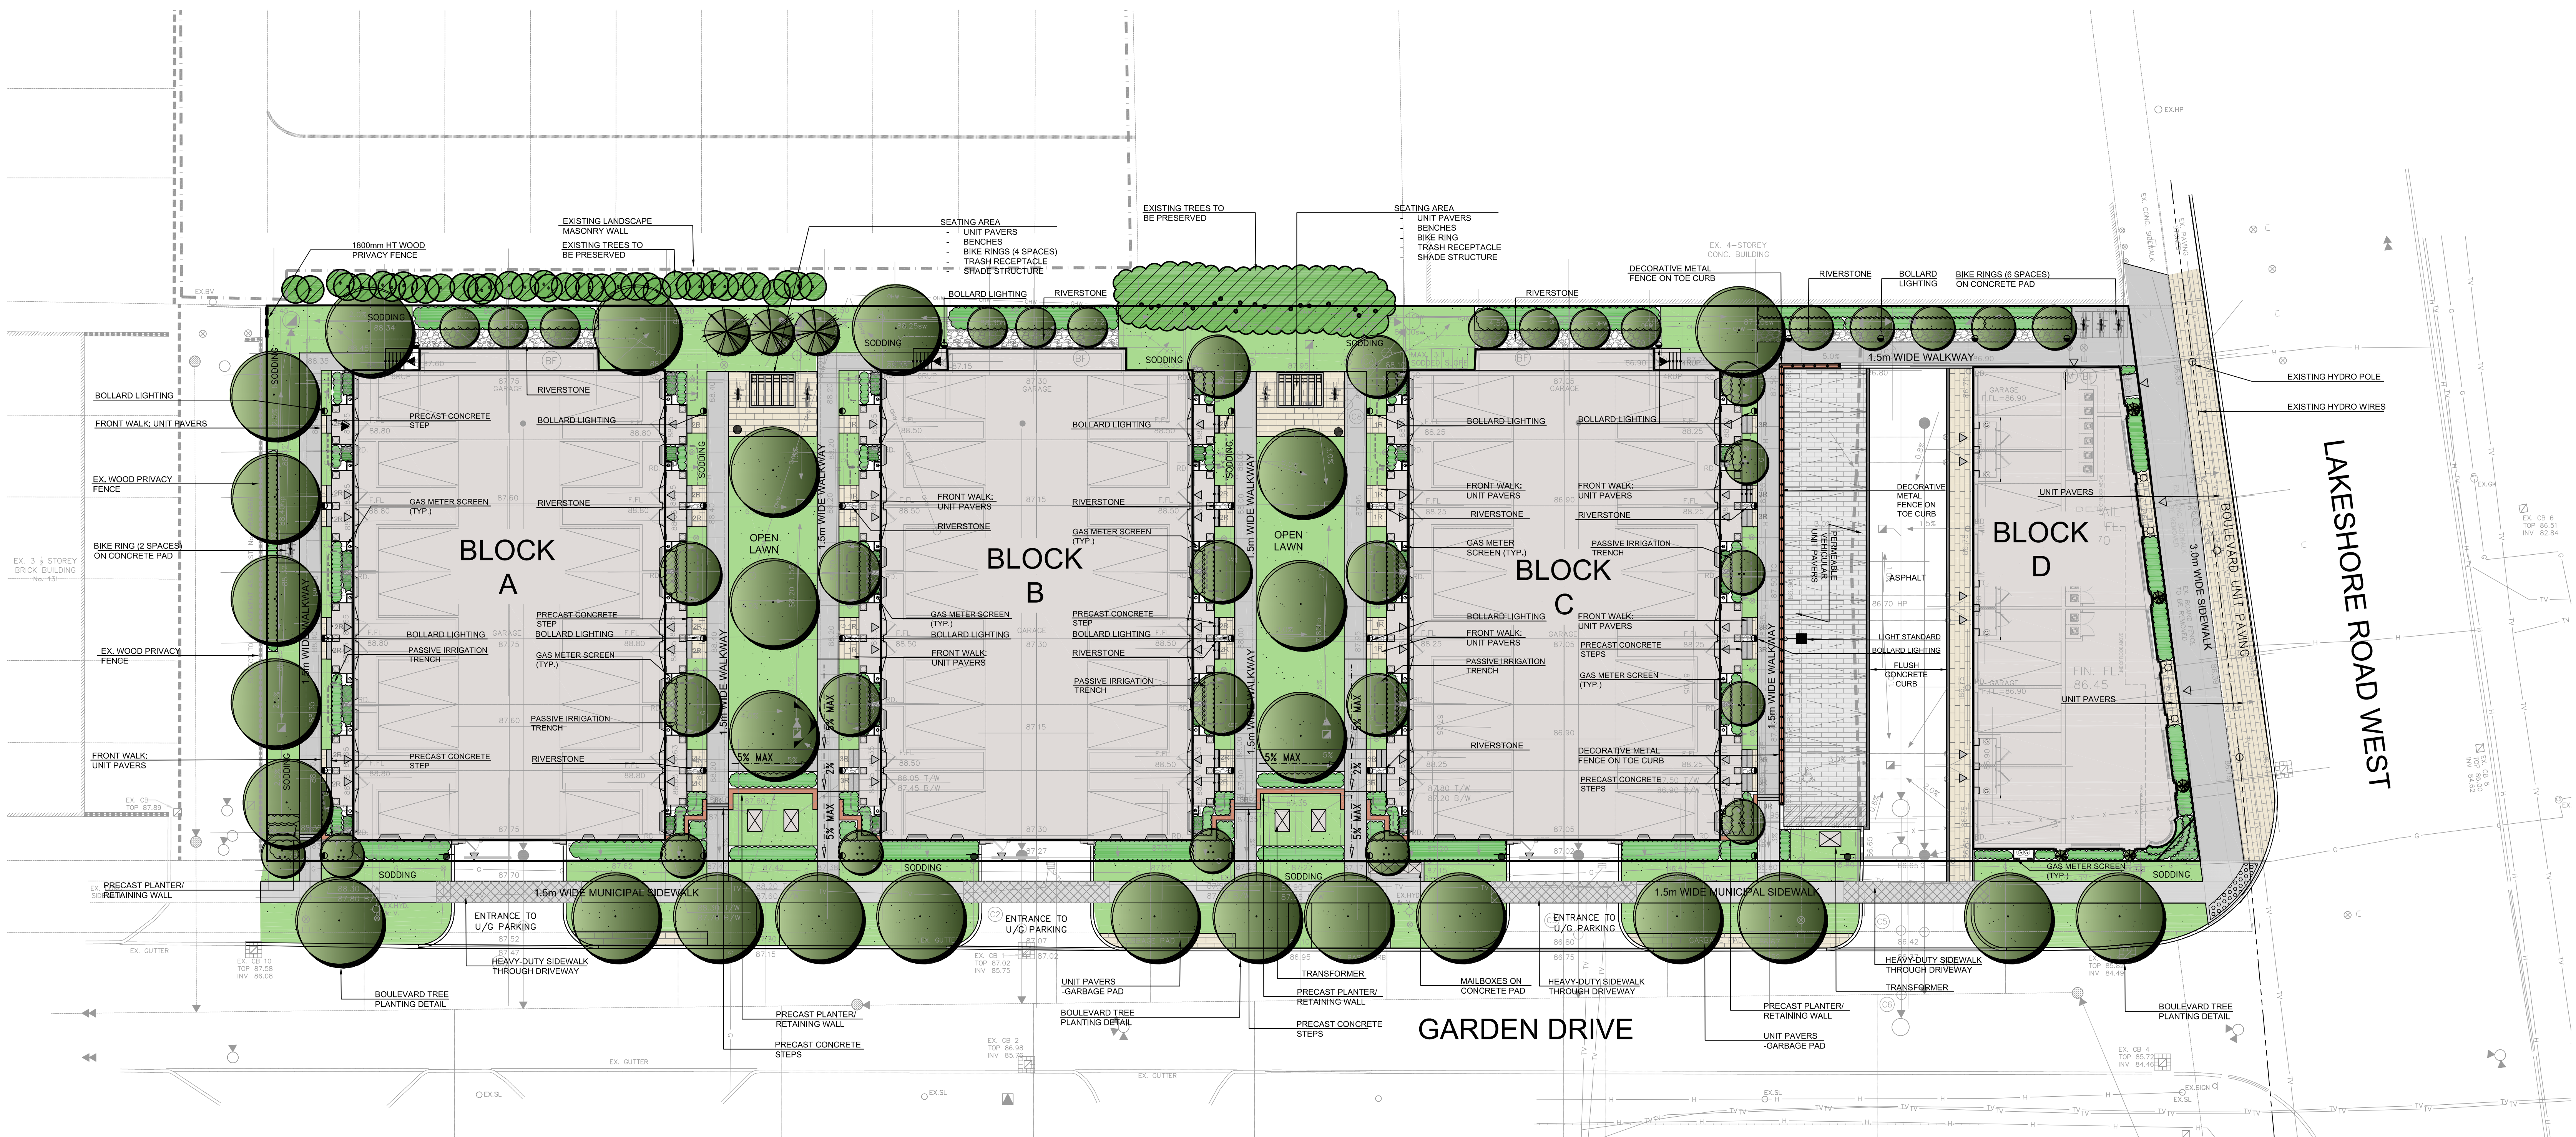

GENERAL NOTES

- VERIFY ALL DIMENSIONS.
- DO NOT SCALE DRAWINGS.
- REPORT ANY DISCREPANCIES, DISCOVERED ERRORS, OR OMISSIONS TO THE LANDSCAPE ARCHITECT BEFORE PROCEEDING.
- IT IS ADVISED THAT CONTRACTORS CONTACT THE LANDSCAPE ARCHITECT PRIOR TO CONSTRUCTION TO ENSURE THE USE OF THE LATEST REVISED DRAWINGS.
- DRAWINGS AND SPECIFICATIONS ARE THE PROPERTY OF THE LANDSCAPE ARCHITECT.

KEY PLAN

LEGEND

EXISTING TREES TO BE PRESERVED

PROPOSED DECIDUOUS TREE

PROPOSED CONIFEROUS TREE

PROPOSED SHRUBS

PROPOSED HEDGE

SODDING

RIVERSTONE

UNIT PAVERS

BOLLARD LIGHT

BENCH

BIKE RING (2 SPACES)

GAS METER SCREEN

PASSIVE IRRIGATION TRENCH

5	NOV 20th, 2024	ISSUED FOR ZBA SUBMISSION	BB
4	NOV 8th, 2024	ISSUED FOR ZBA RESUBMISSION/ SPA 1st SUBMISSION	BB
3	AUG 1st, 2024	ISSUED FOR SPA SUBMISSION	BB
2	JULY 3rd, 2024	ISSUED FOR SUBMISSION	BB
1	MAY 24, 2024	ISSUED FOR COORDINATION	BB
No.	DATE	REVISION	BY

It is the responsibility of the Contractor and/or Owner to ensure that the drawings with the latest revisions are used for construction.

STRYBOS BARRON KING
LANDSCAPE ARCHITECTURE

PROJECT

PROPOSED MIXED USE DEVELOPMENT
OAKVILLE GARDEN RESIDENCES CORP
109 GARDEN DRIVE
OAKVILLE, ONTARIO

DRAWING TITLE

LANDSCAPE CONCEPT PLAN

SCALE:

PROJECT No.

DATE:


24-6010

DRAWN BY:

DRAWING No.

CHECKED BY:

LC100

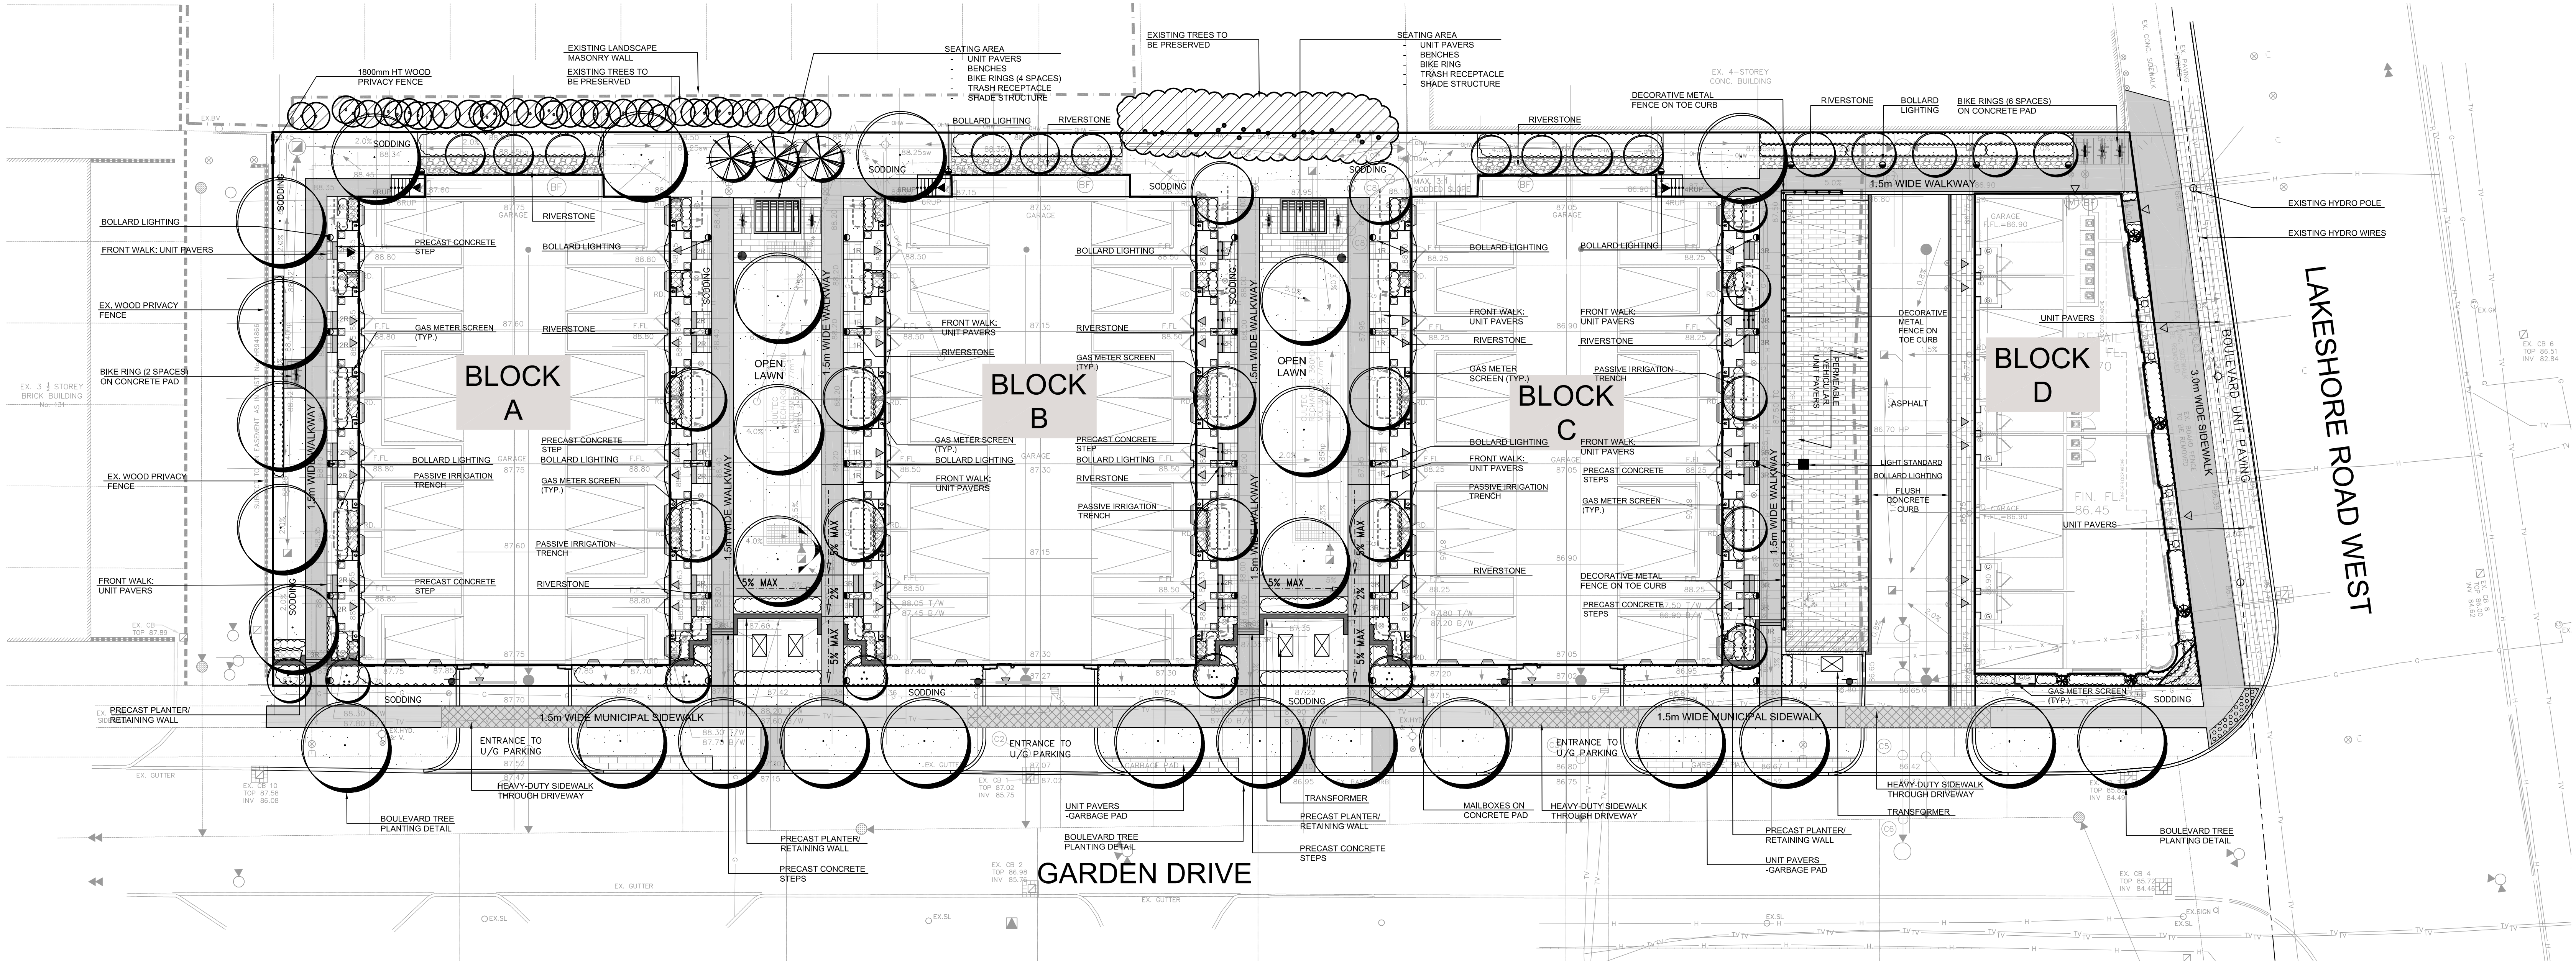

GENERAL NOTES

- VERIFY ALL DIMENSIONS.
- DO NOT SCALE DRAWINGS.
- REPORT ANY DISCREPANCIES, DISCOVERED ERRORS, OR OMISSIONS TO THE LANDSCAPE ARCHITECT BEFORE PROCEEDING.
- IT IS ADVISED THAT CONTRACTORS CONTACT THE LANDSCAPE ARCHITECT PRIOR TO CONSTRUCTION TO ENSURE THE USE OF THE LATEST REVISED DRAWINGS.
- DRAWINGS AND SPECIFICATIONS ARE THE PROPERTY OF THE LANDSCAPE ARCHITECT.

KEY PLAN

LEGEND

EXISTING TREES TO BE PRESERVED

PROPOSED DECIDUOUS TREE

PROPOSED CONIFEROUS TREE

PROPOSED SHRUBS

PROPOSED HEDGE

SODDING

RIVERSTONE

UNIT PAVERS

BOLLARD LIGHT

BENCH

BIKE RING (2 SPACES)

GAS METER SCREEN

PASSIVE IRRIGATION TRENCH

No.	DATE	REVISION	BY
5	NOV 20th, 2024	ISSUED FOR ZBA SUBMISSION	BB
4	NOV 8th, 2024	ISSUED FOR ZBA RESUBMISSION/ SPA 1st SUBMISSION	BB
3	AUG 1st, 2024	ISSUED FOR SPA SUBMISSION	BB
2	JULY 3rd, 2024	ISSUED FOR SUBMISSION	BB
1	MAY 24, 2024	ISSUED FOR COORDINATION	BB

It is the responsibility of the Contractor and/or Owner to ensure that the drawings with the latest revisions are used for construction.

STRYBOS BARRON KING
LANDSCAPE ARCHITECTURE

PROJECT

PROPOSED MIXED USE DEVELOPMENT
OAKVILLE GARDEN RESIDENCES CORP
109 GARDEN DRIVE
OAKVILLE, ONTARIO

DRAWING TITLE

LANDSCAPE CONCEPT PLAN

SCALE:

DATE: MAY 2024

DRAWN BY: T.S./S.S.

CHECKED BY: B.B.

PROJECT No.

24-6010

DRAWING No.

LC100