


DUC - PHASE 1 | DEVELOPMENT STATISTICS

Table with 25 columns: Level, No. Units, Total GFA, Lending/No.ing, GFCR, Floor Area (Comm, Res, Total), Risk/Elev, Levels/Exposure, Service/Work, Comm, Area, Res, Total, Elev, Energy (LEED, LEED-C).

Site Statistics, Site Area, Coverage, Floor Space Ratio, Access, Utilities, Parking Required (By Structure), etc.

Building 1 Residential Unit Mix, Building 2 Residential Unit Mix, Unit Mixes, and a detailed Unit Mixes table with columns for Unit Type, Area, and Count.

Table with 5 columns: No., Date, Issued For, with 21 rows of project milestones and dates.

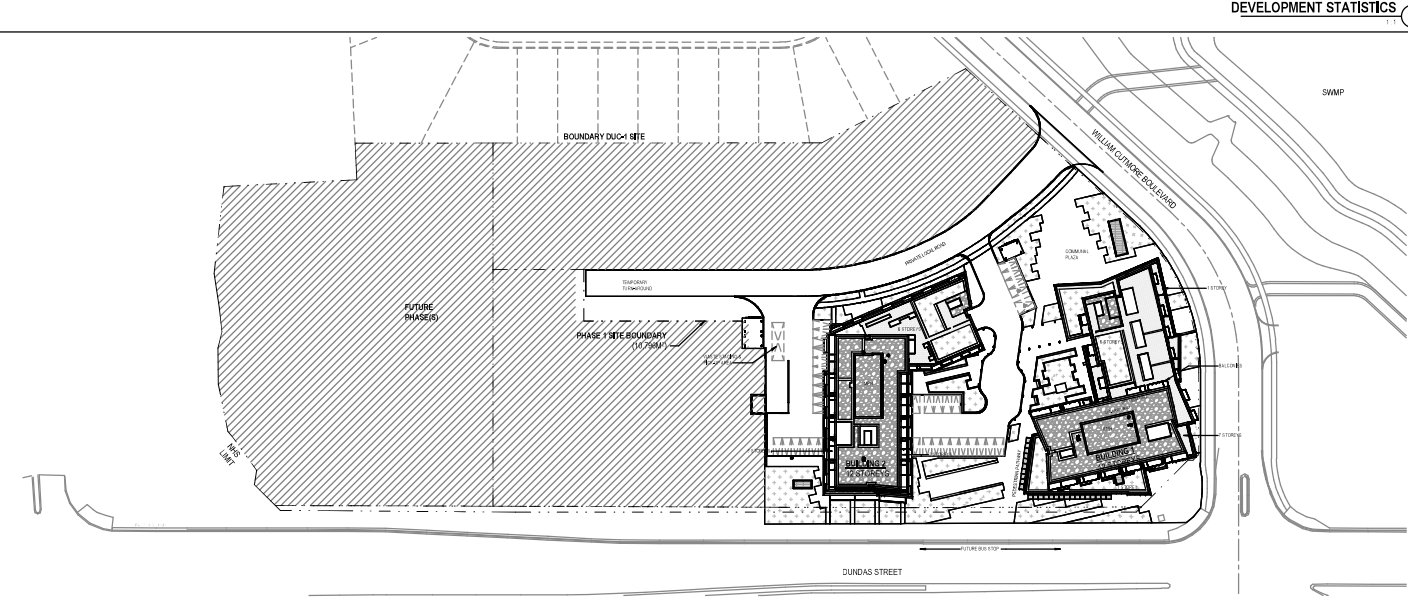

DEVELOPMENT STATISTICS, project metadata, logos for NAK Design Strategies, Blackwell Structural Engineers, etc., and a signature block for Mattamy Homes.

bnkc logo and contact information for BNKC Architects Inc.

This drawing is an extension of a previous drawing and is not intended to be read in isolation. It is intended to be read in conjunction with the previous drawing.

DEVELOPMENT STATISTICS, PROJECT INFORMATION, and a large 'A001' label.